


East Boundary of City of Waltham
44.580± of W. 117° 15' 00" E

Subdivision of
M.

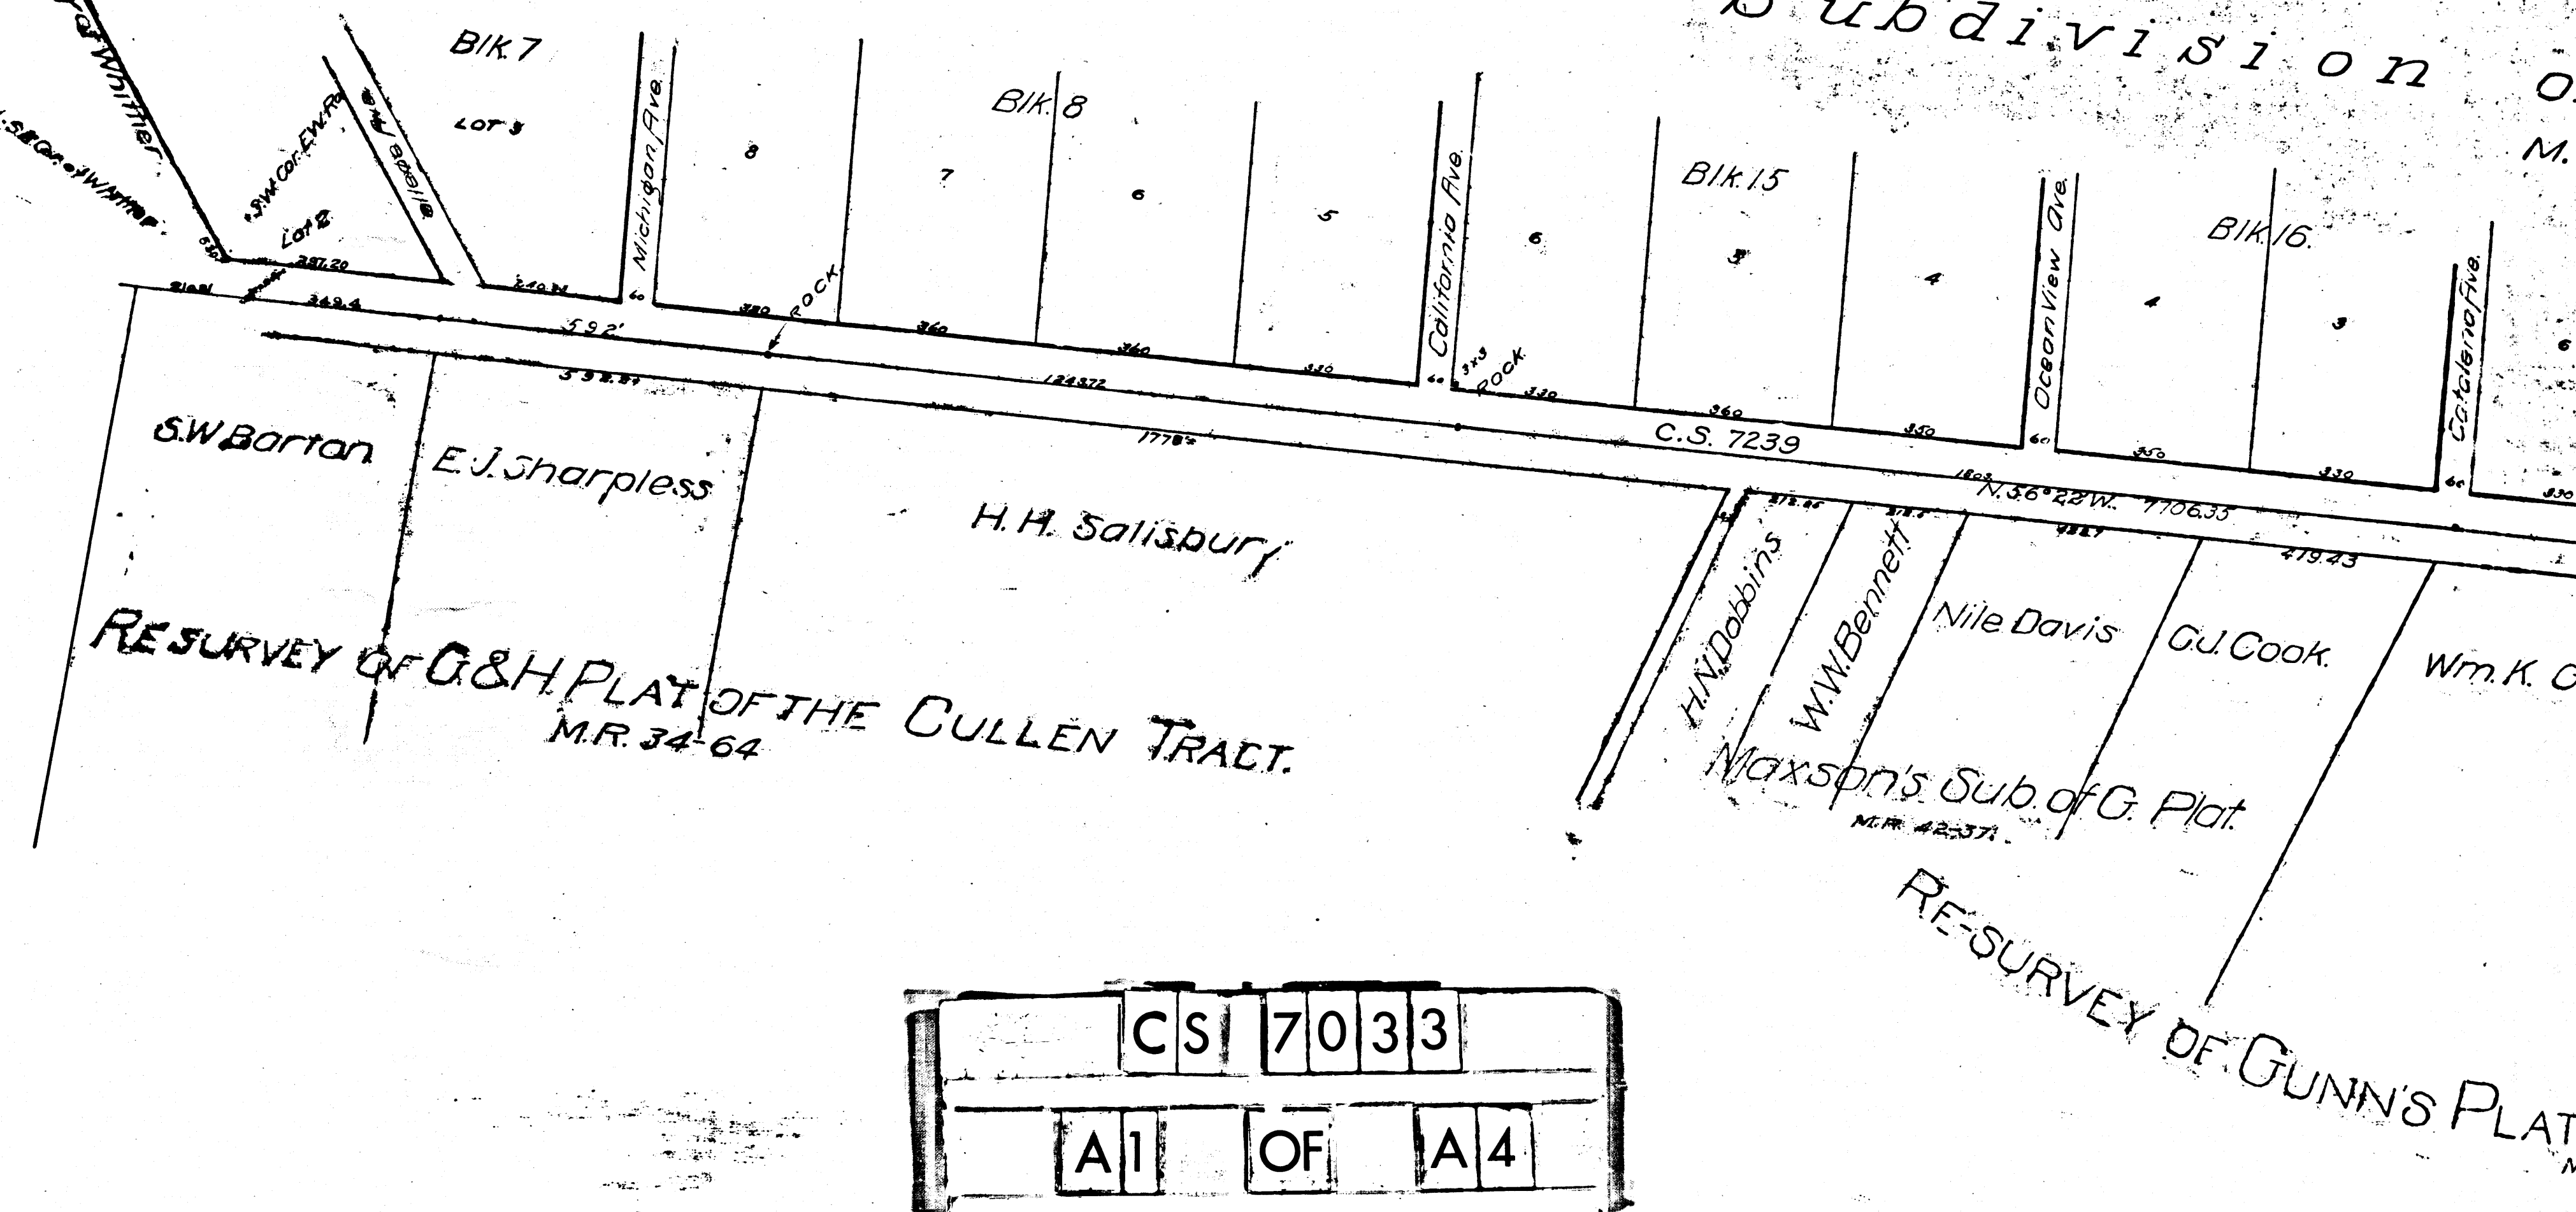

NEG. NO 26

CS 7033
A1 OF A4

CS 7033
A2 OF A4

MAP WHITTIER OF BLVD. Los Angeles and Santa Ana R

From the S.W. corner of Whittier to boundary between Los Angeles and San
Is surveyed by order of the Hon. Board of Supervisors Jan. 1900. Jos. H. Smith Co. Surveyor. Leo V. Young
Scale for width 100'-1" length 200'-1" Var. 14° 30' East.

F.B. 20-61

Declared a public highway, 60' wide, Mar. 18, 1907 ~ D:10-192; R.B. 9-279
For deed from College Ave. to Russell St (for 60' road) See D:17-150, Dd. 462-4
Name of road changed to Whittier Blvd. ~ D:13-146

COUNTY SURVEYORS MAP NO 7033


I.M. 34

I.M. 37

For later Survey See C. S. 7239

NEG. NO 26

Division of East Whittier Ranch
M.R. 43-15

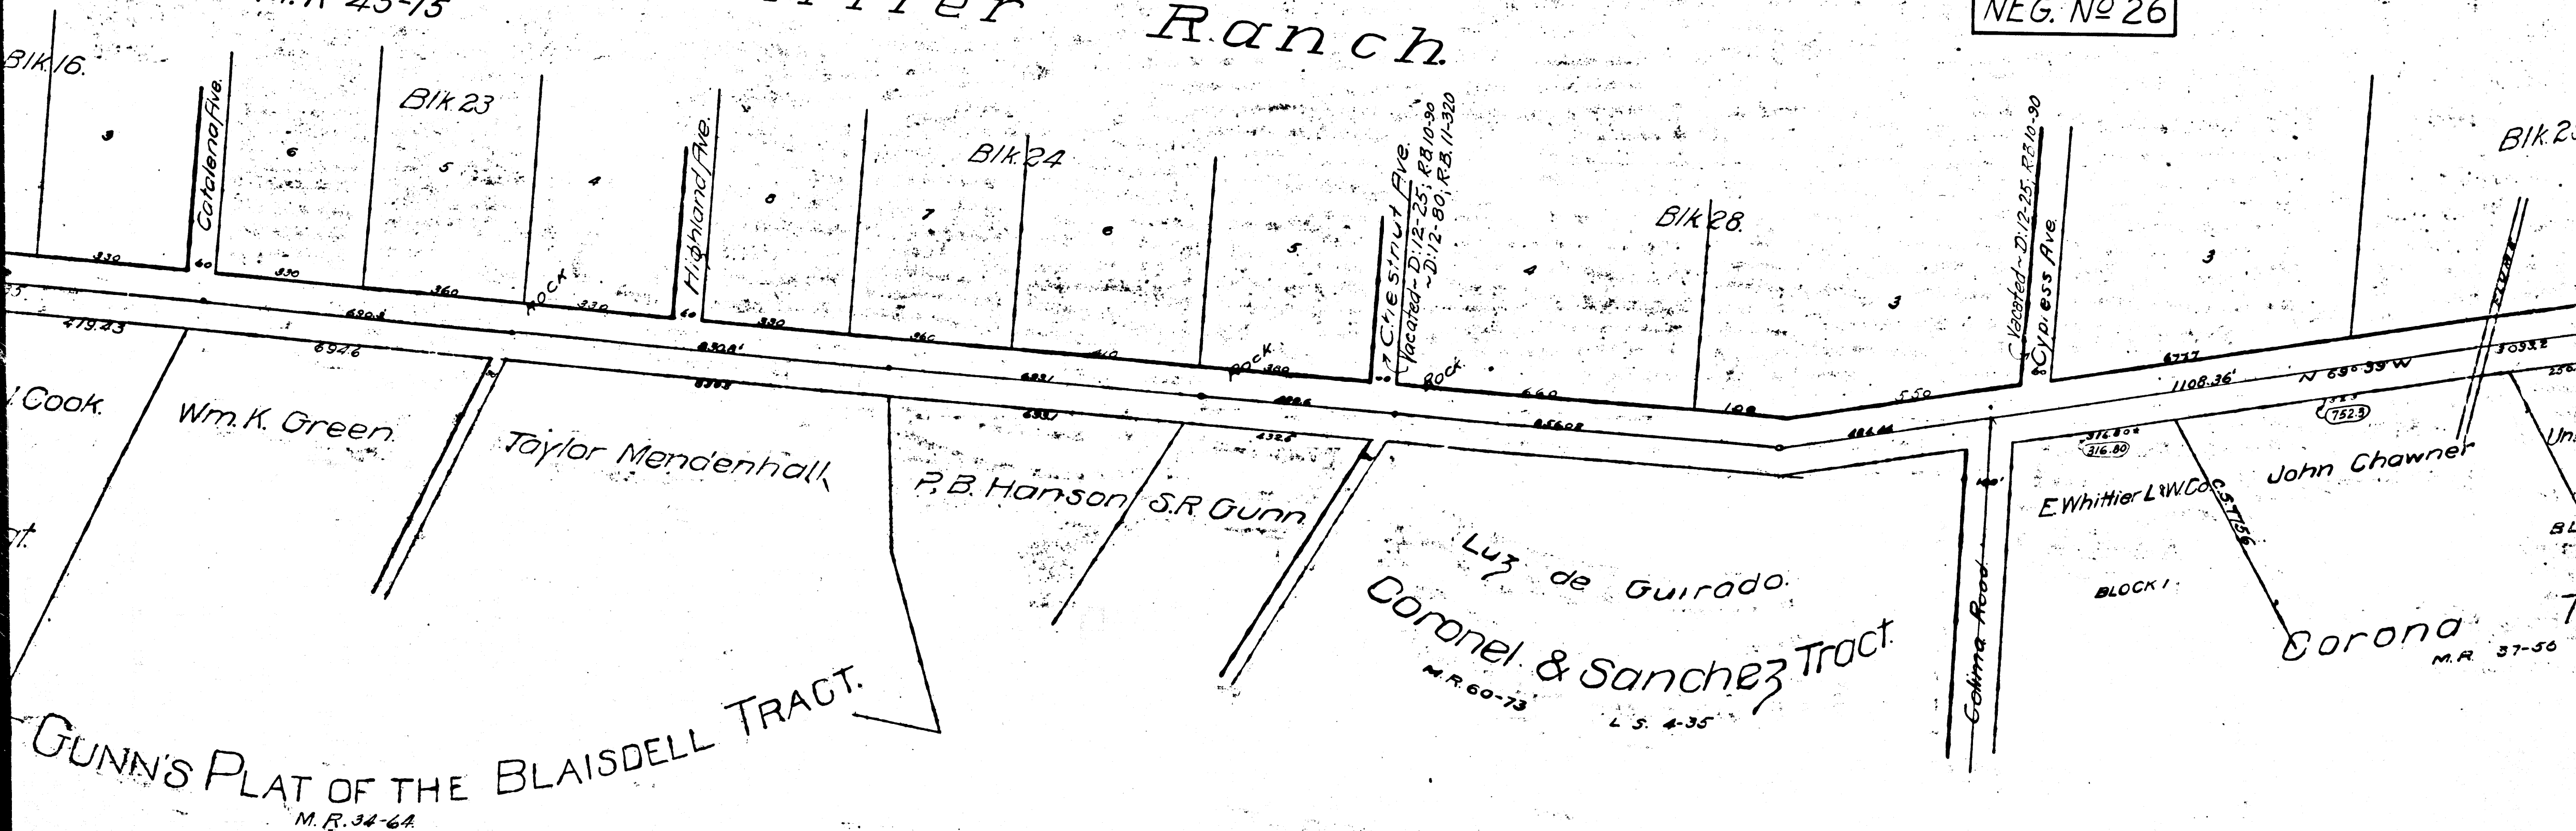

Ana Road

Los Angeles and San Ana Counties.

Surveyor. Leo V. Youngworth Deputy.
14° 30' East.

~ D:10-192; R.B.9-279
road) See D:17-150, Dd. 4624-291
D:13-146

