

MAP OF Sereno Street Santa Monica

J.H. Smith Co. Sur.

Surveyed Nov. 1900
by order of Board of Super.

Scale 1 in. = 50 ft.
I.M. 23 C.S. 705

LAKE
C.S. 7028

ST.

OLD W. LINE OF LAKE ST.
NEW W. LINE OF LAKE ST.

S. 38° 42' E. 681.36

V

DAVID

296.10
N. 68° 10' E.

AVE.

297.60
297.60

O C E A N
U N

S. 38° 42' E. 499.92

270.85
N. 58° 10' E. 297.60

AVE.

ROSE

297.60
297.60

T R A C T
M. R. 23-93

SANTA FE RY. C.S. 6439

SERENO

S. 39° 13' E.

WESTERLY LINE OF SANTA FE RIGHT OF WAY

S. 39° 13' E.

ST.

681.36


CS 7054

A 1 OF A 2

MAP OF Serenno Street Santa Monica

J.H. Smith Co. Sur.

Surveyed Nov. 1900
by order of Board of Supervisors
Scale 1 in. = 50 ft.
I.M. 23 C.S. 7054

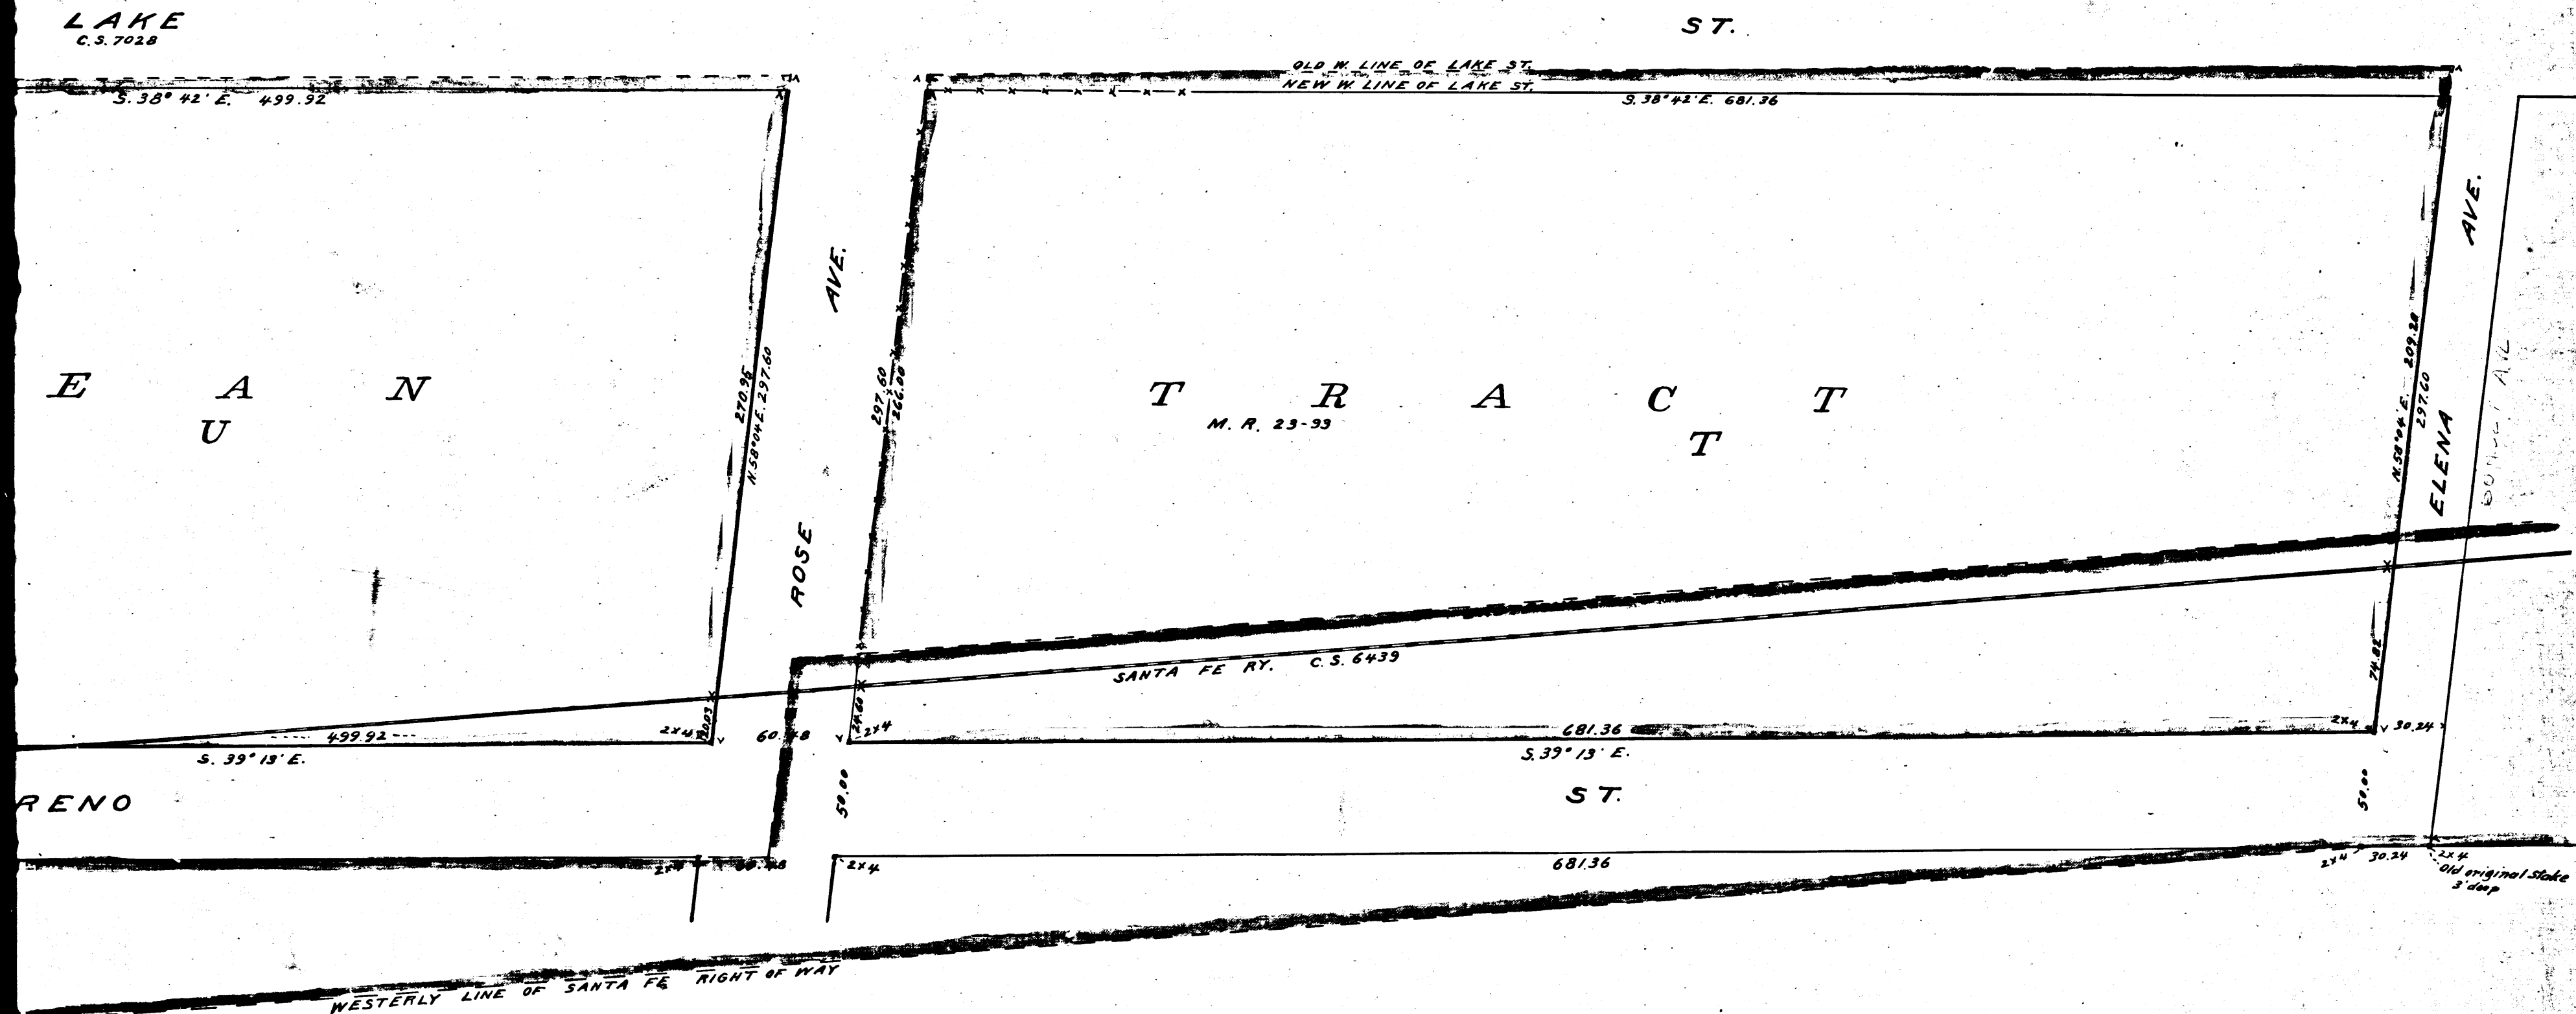

CS 7054

A 2 OF A 2