


T. 3. S. R. 12 & 13
L. B. 3 - 58
Aug. 1901 J. H.
scale 100' - 1"
C. S. 7073

DEED BOOK 1501-76
D:3-49

1. M. 33 32

John S Robinson

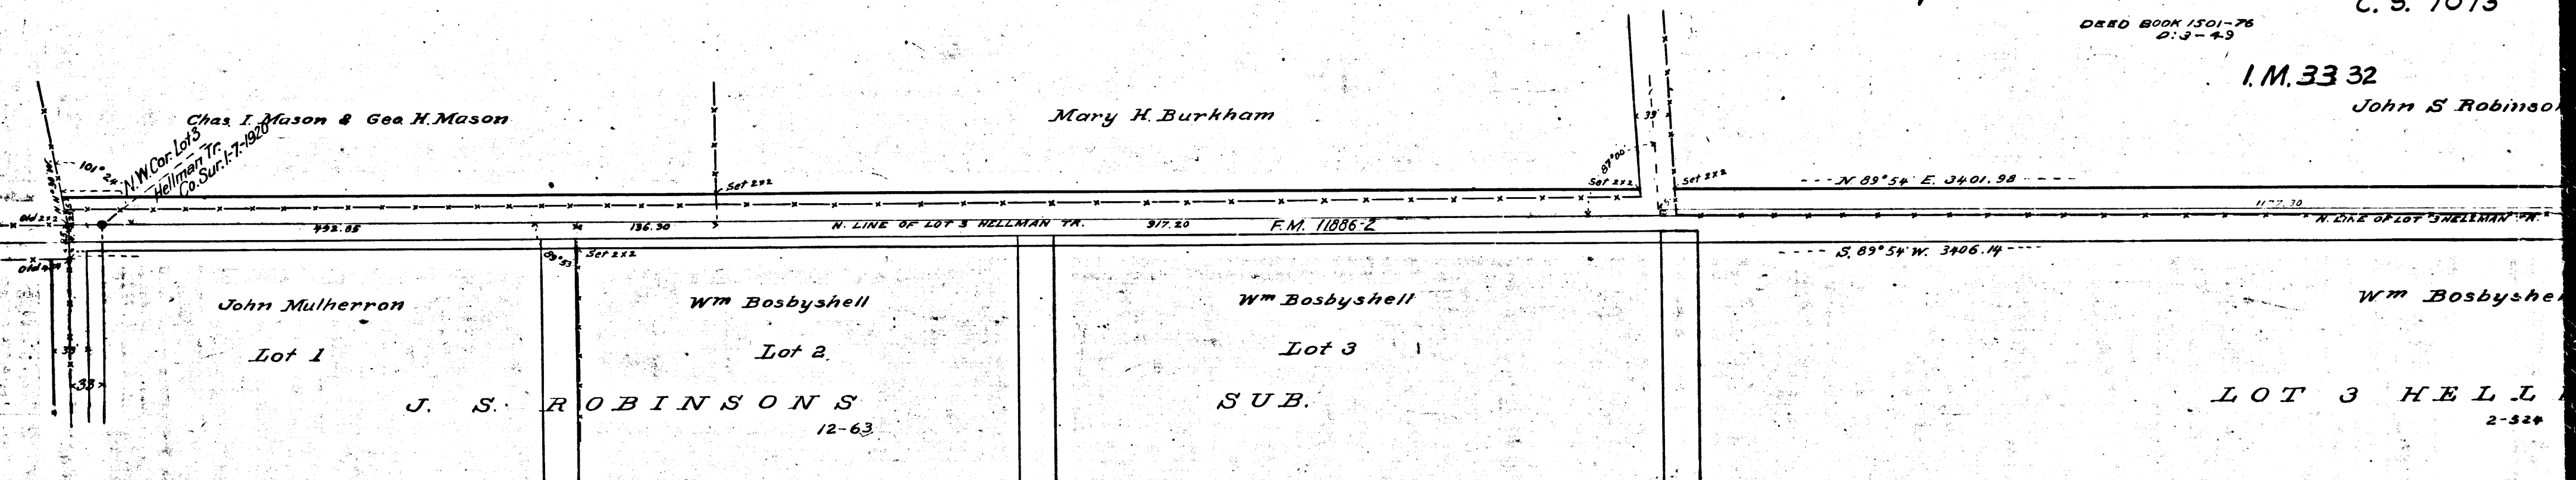

Note: The lines added in brown show the corrected location of lines of J. S. Robinson's Subin.

CS 7073

A 1 OF A 2

EAST
ARTESIA AVE

T.3S.R.12&13W

L.B. 3-58

Aug. 1901

J.H. Smith Co. Sur.

scale 100'-1"

C. S. 7073

DEED BOOK 1501-76
P. 3-42

L.B. 3-58

I.M. 33 32

John S. Robinson

Wm Bosbyshell

LOT 3 HELLMAN TRACT
2-524

Vacated D. 12-136

STREET 60 FT. WIDE

Mrs. Emma Stimpson

LOT 1 BLK. 25 CALIFORNIA COOPERATIVE COLONY TR.
21-15

CS 7073

A2 OF A2