
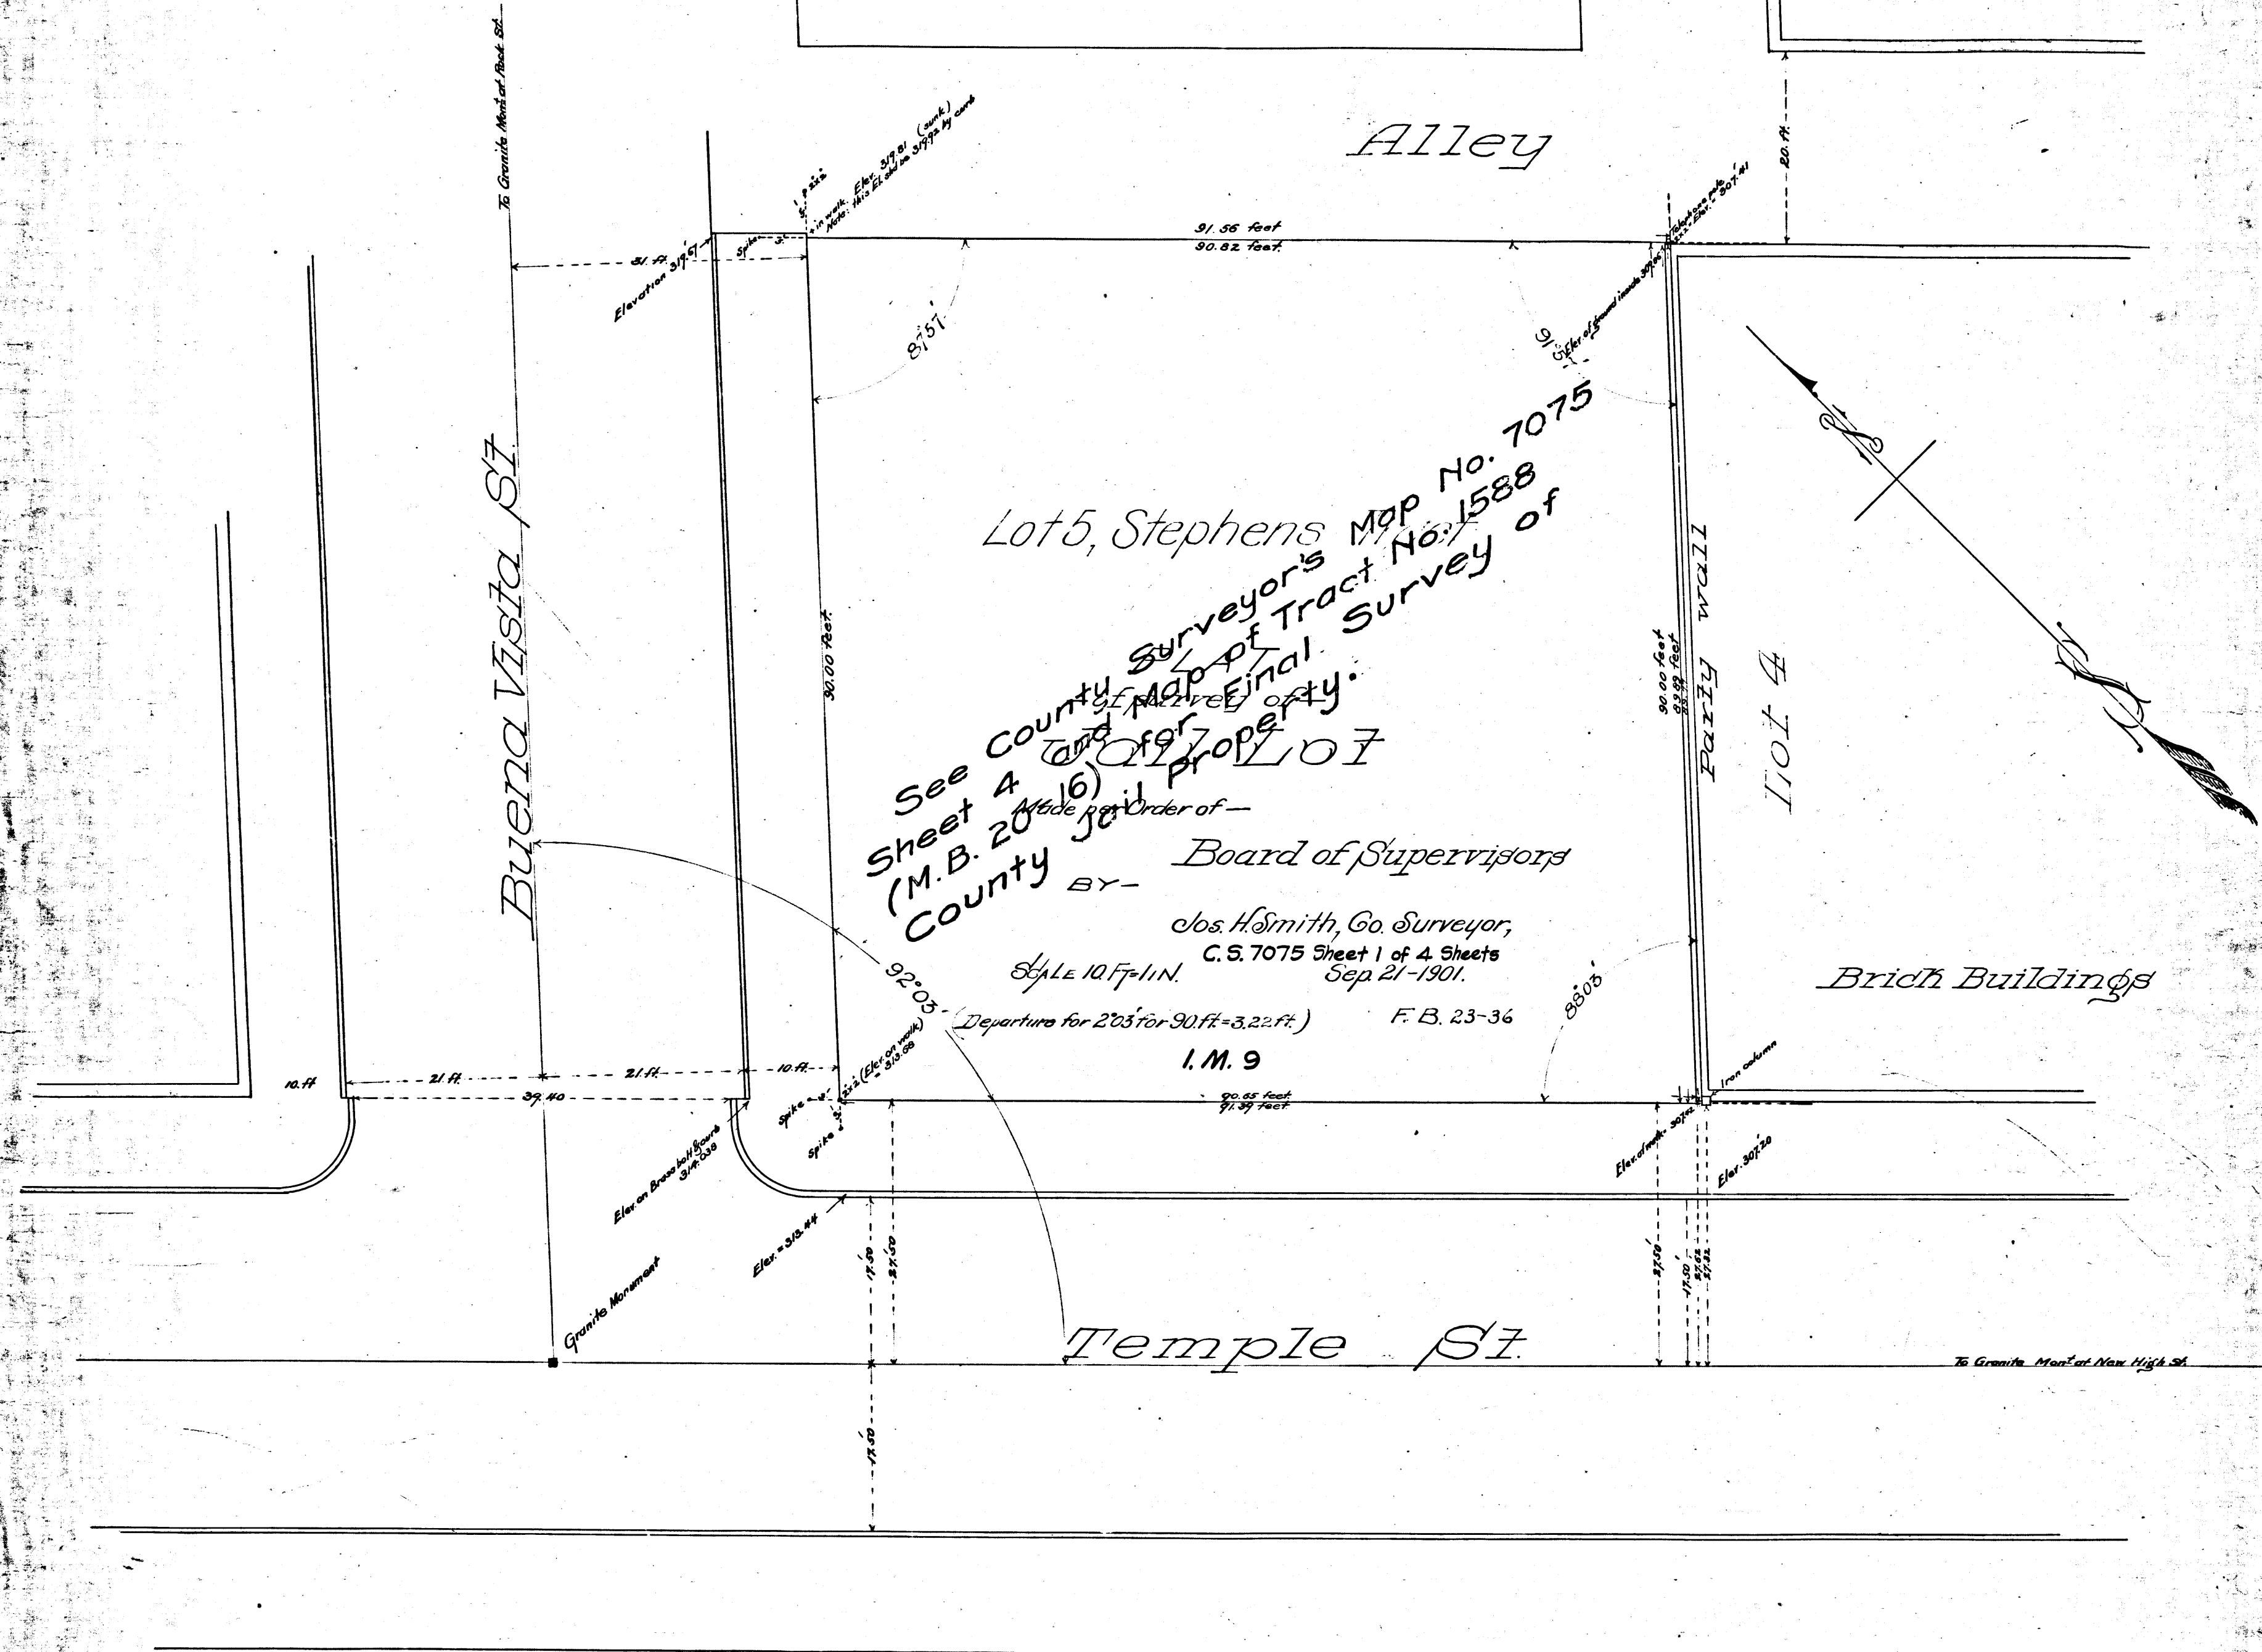
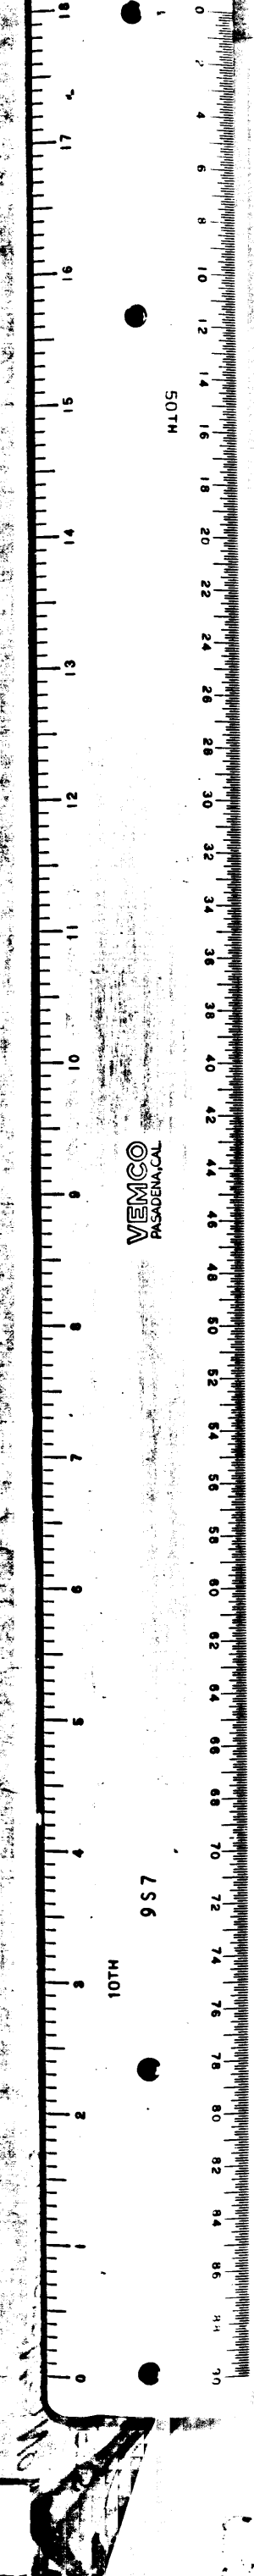


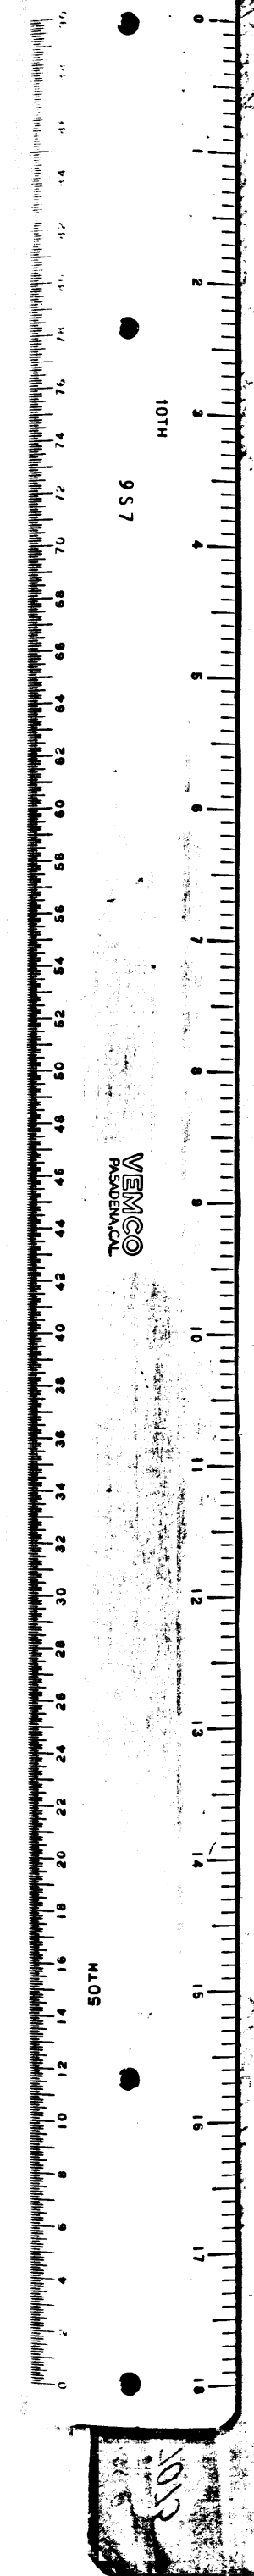

See County Surveyor's Map No. 7075
Sheet 4 of 4
(M.B. 20)
County Jail Property
Made per Order of -
Board of Supervisors
J. H. Smith, Co. Surveyor,
C. S. 7075 Sheet 1 of 4 Sheets
Sep 21-1901.
F. B. 23-36
I. M. 9


Court House Grounds

ICS 7075 SHT. 1

MAP
Showing survey of portion of
D.G. STEPHENS TR.

(M.R. 7-11)
Los Angeles City and Co. Cal.
L.V. Youngworth, Co. Sur'r.
Feb. 2nd, 1904.

I.M. 9
C.S. 7075 Sheet 2 of Sheets 4
Scale, 20 ft. = 1 inch. F.B. 23 pg 26 & 24-39.

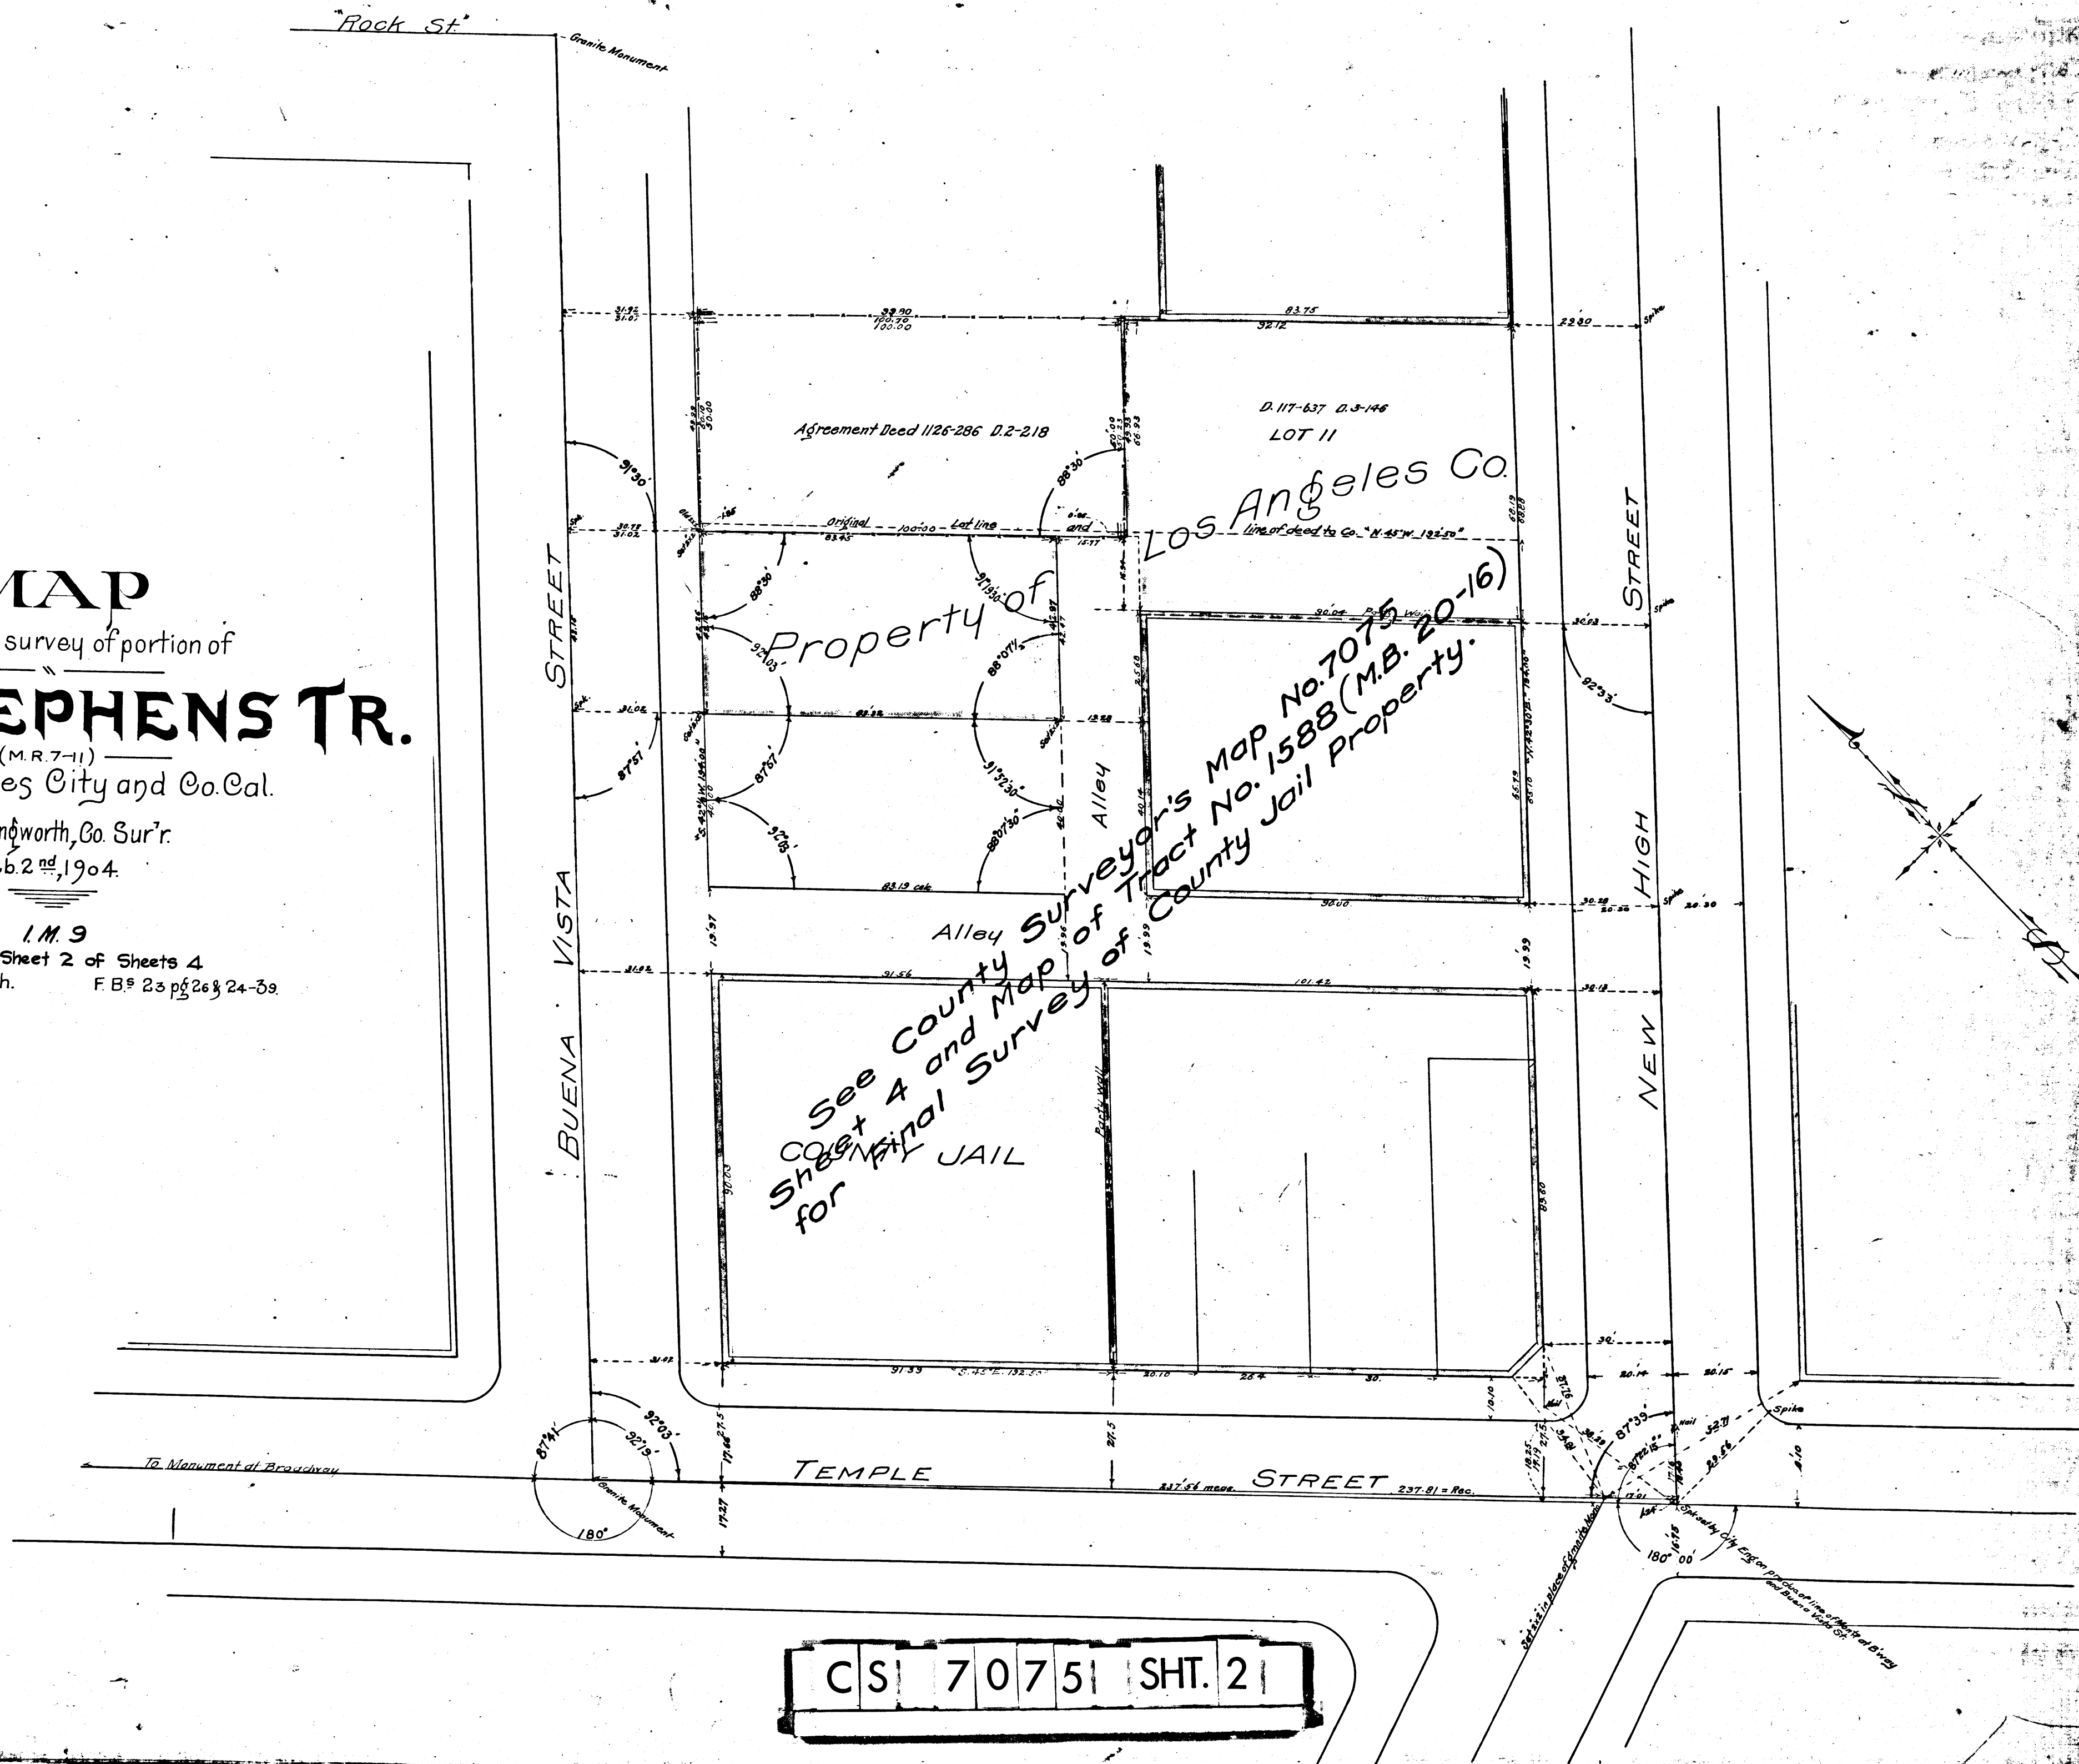

507 ANTON CROSTON TRACT
SHEET 3 OF 4



507 ANTON CROSTON TRACT
SHEET 3 OF 4

MAP OF SURVEY
of portion of
D. G. STEPHENS TRACT
[M.R. 7-11]
Los Angeles City & County

C. S. 7050 Sheet 3 of Sheets 4
May 1906. Leo V. Youngworth. Co. Surveyor.

Scale: 1 in = 100 ft.

F. B. - 24 - 25
I.M. 9

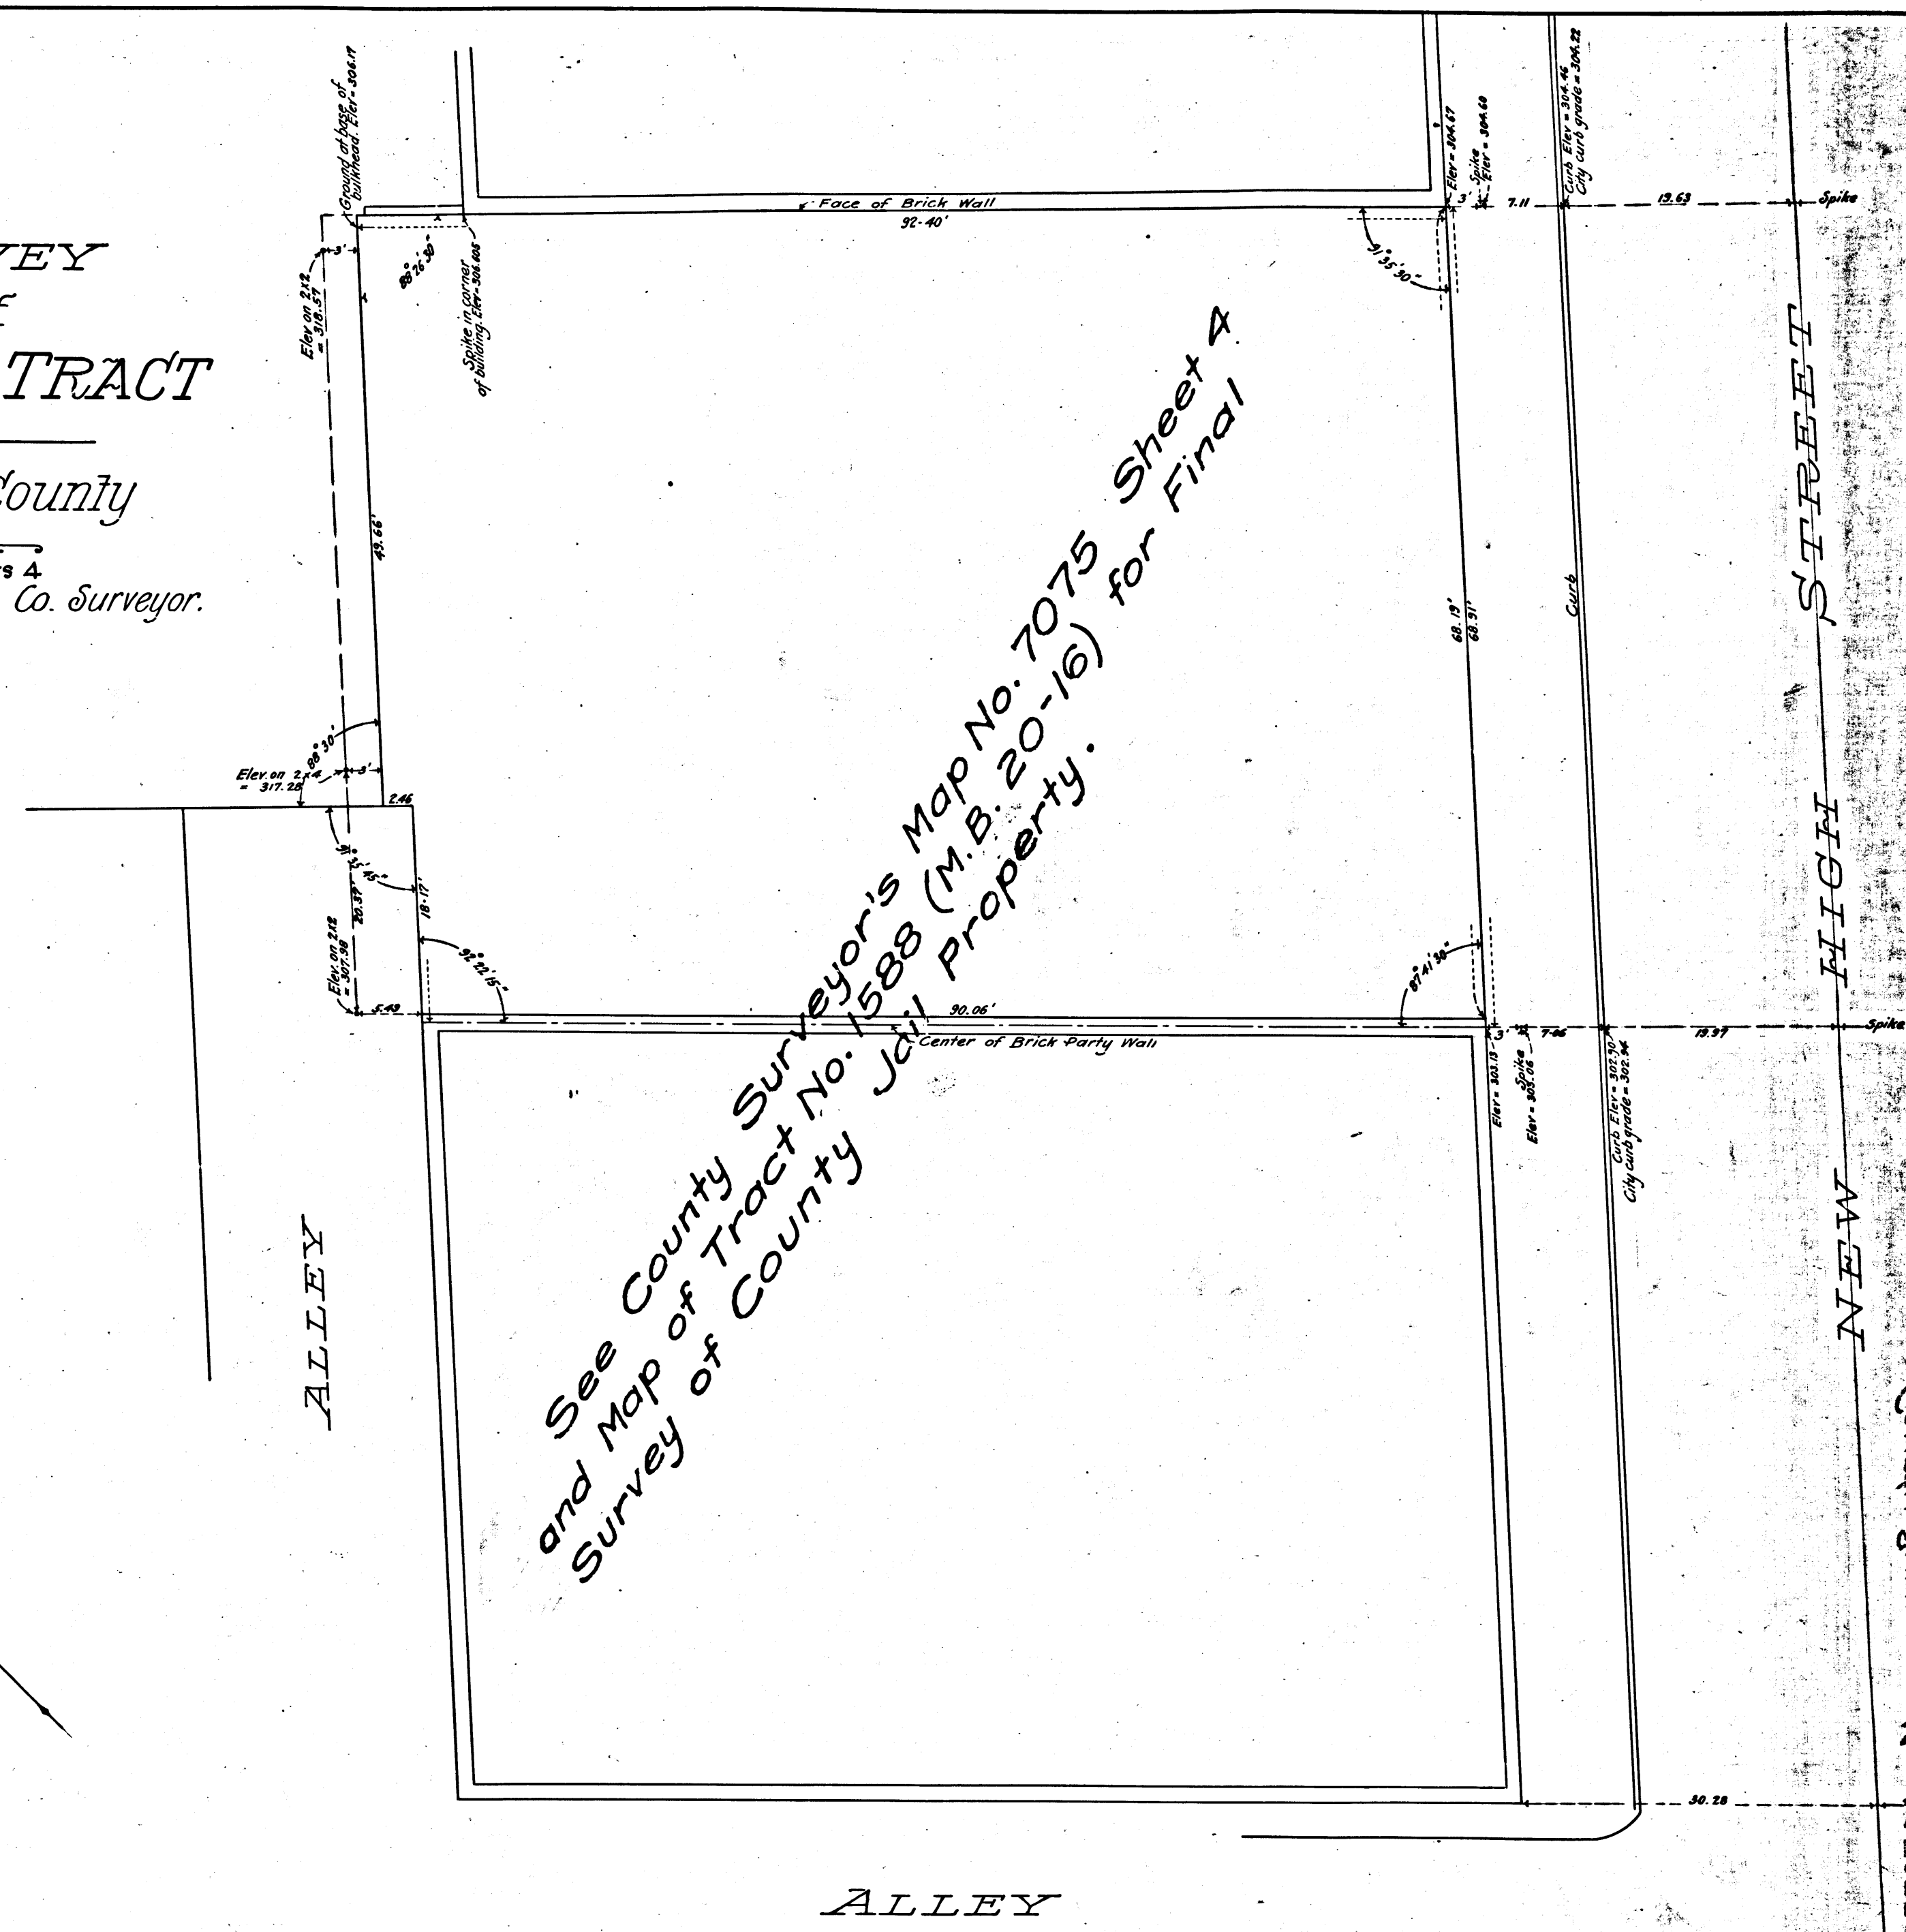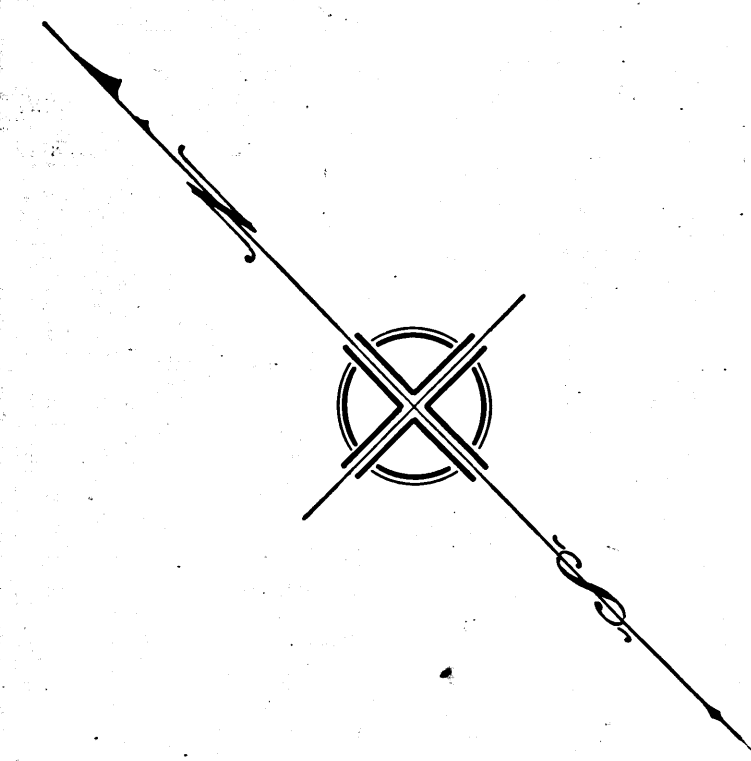

See County Surveyor's Map No. 7075 Sheet 4
and Map of Tract No. 1588 (M.B. 20-16) for Final
Survey of County Jail Property.

CS 7075 SHT. 3

FORT HILL

M.R. 32-11

LA COUNTY COURT HOUSE


TEMPLE STREET

BUENA VISTA

NEW HIGH STREET

U.S. POST OFFICE
& FEDERAL BUILDING

COMMERCIAL ST

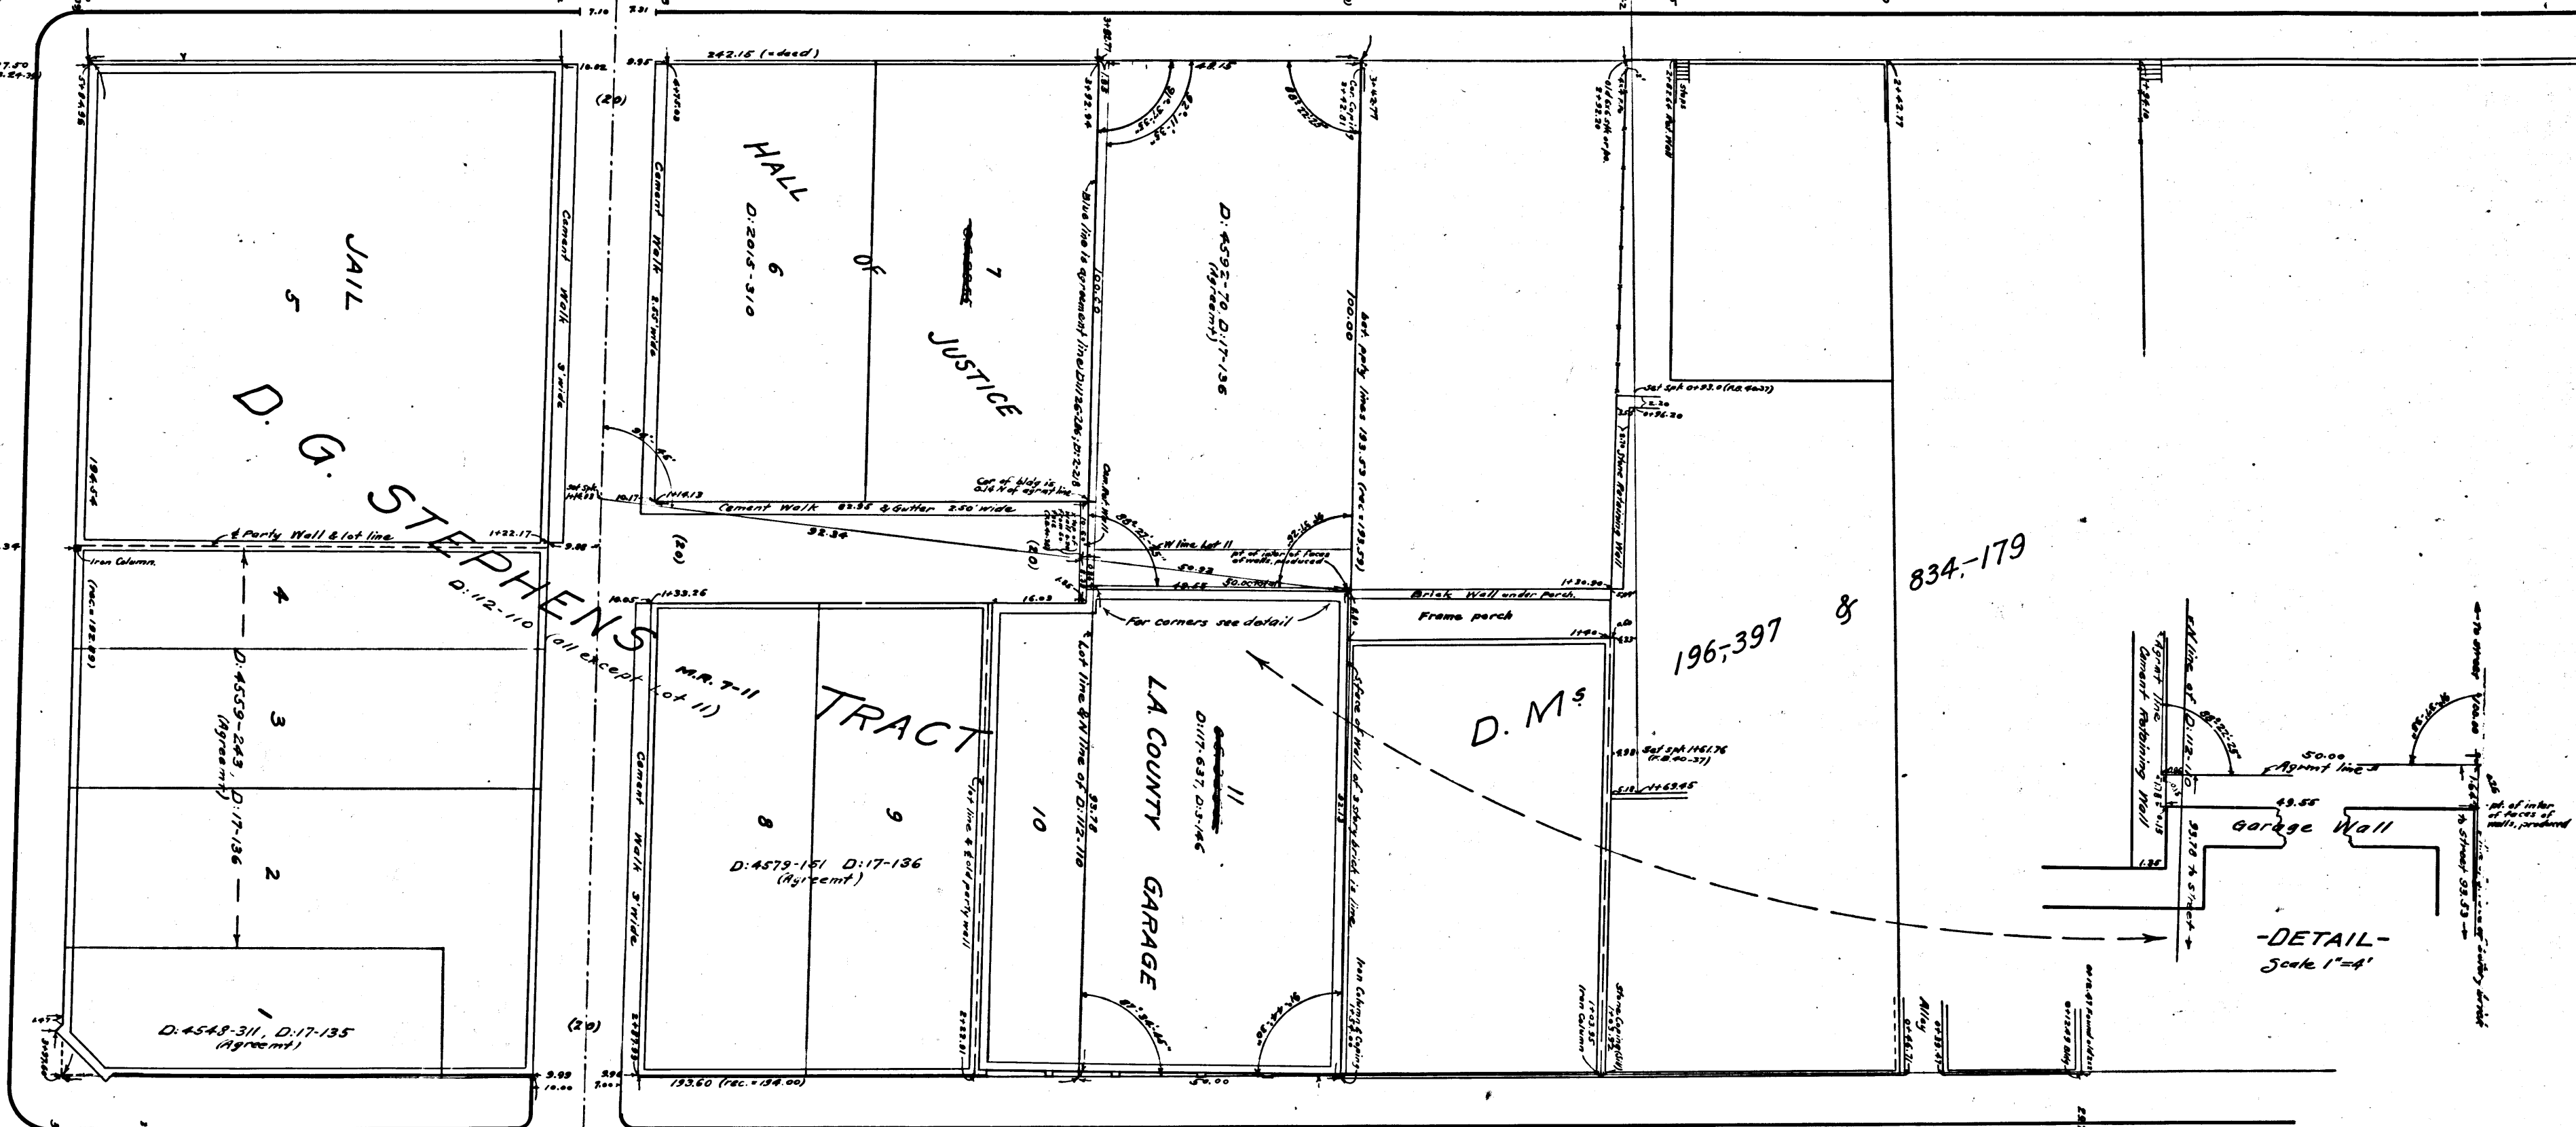


196,397 & 834,179

CS 7075 SHT. 4
A1 OF A2

6 A 7 8 9 1 2 C 3 4 5
PORT HILL TRACT

250.00 PM 21.00 PM 21.00 PM
Close to 1000 ft
FORT MOORE PLACE

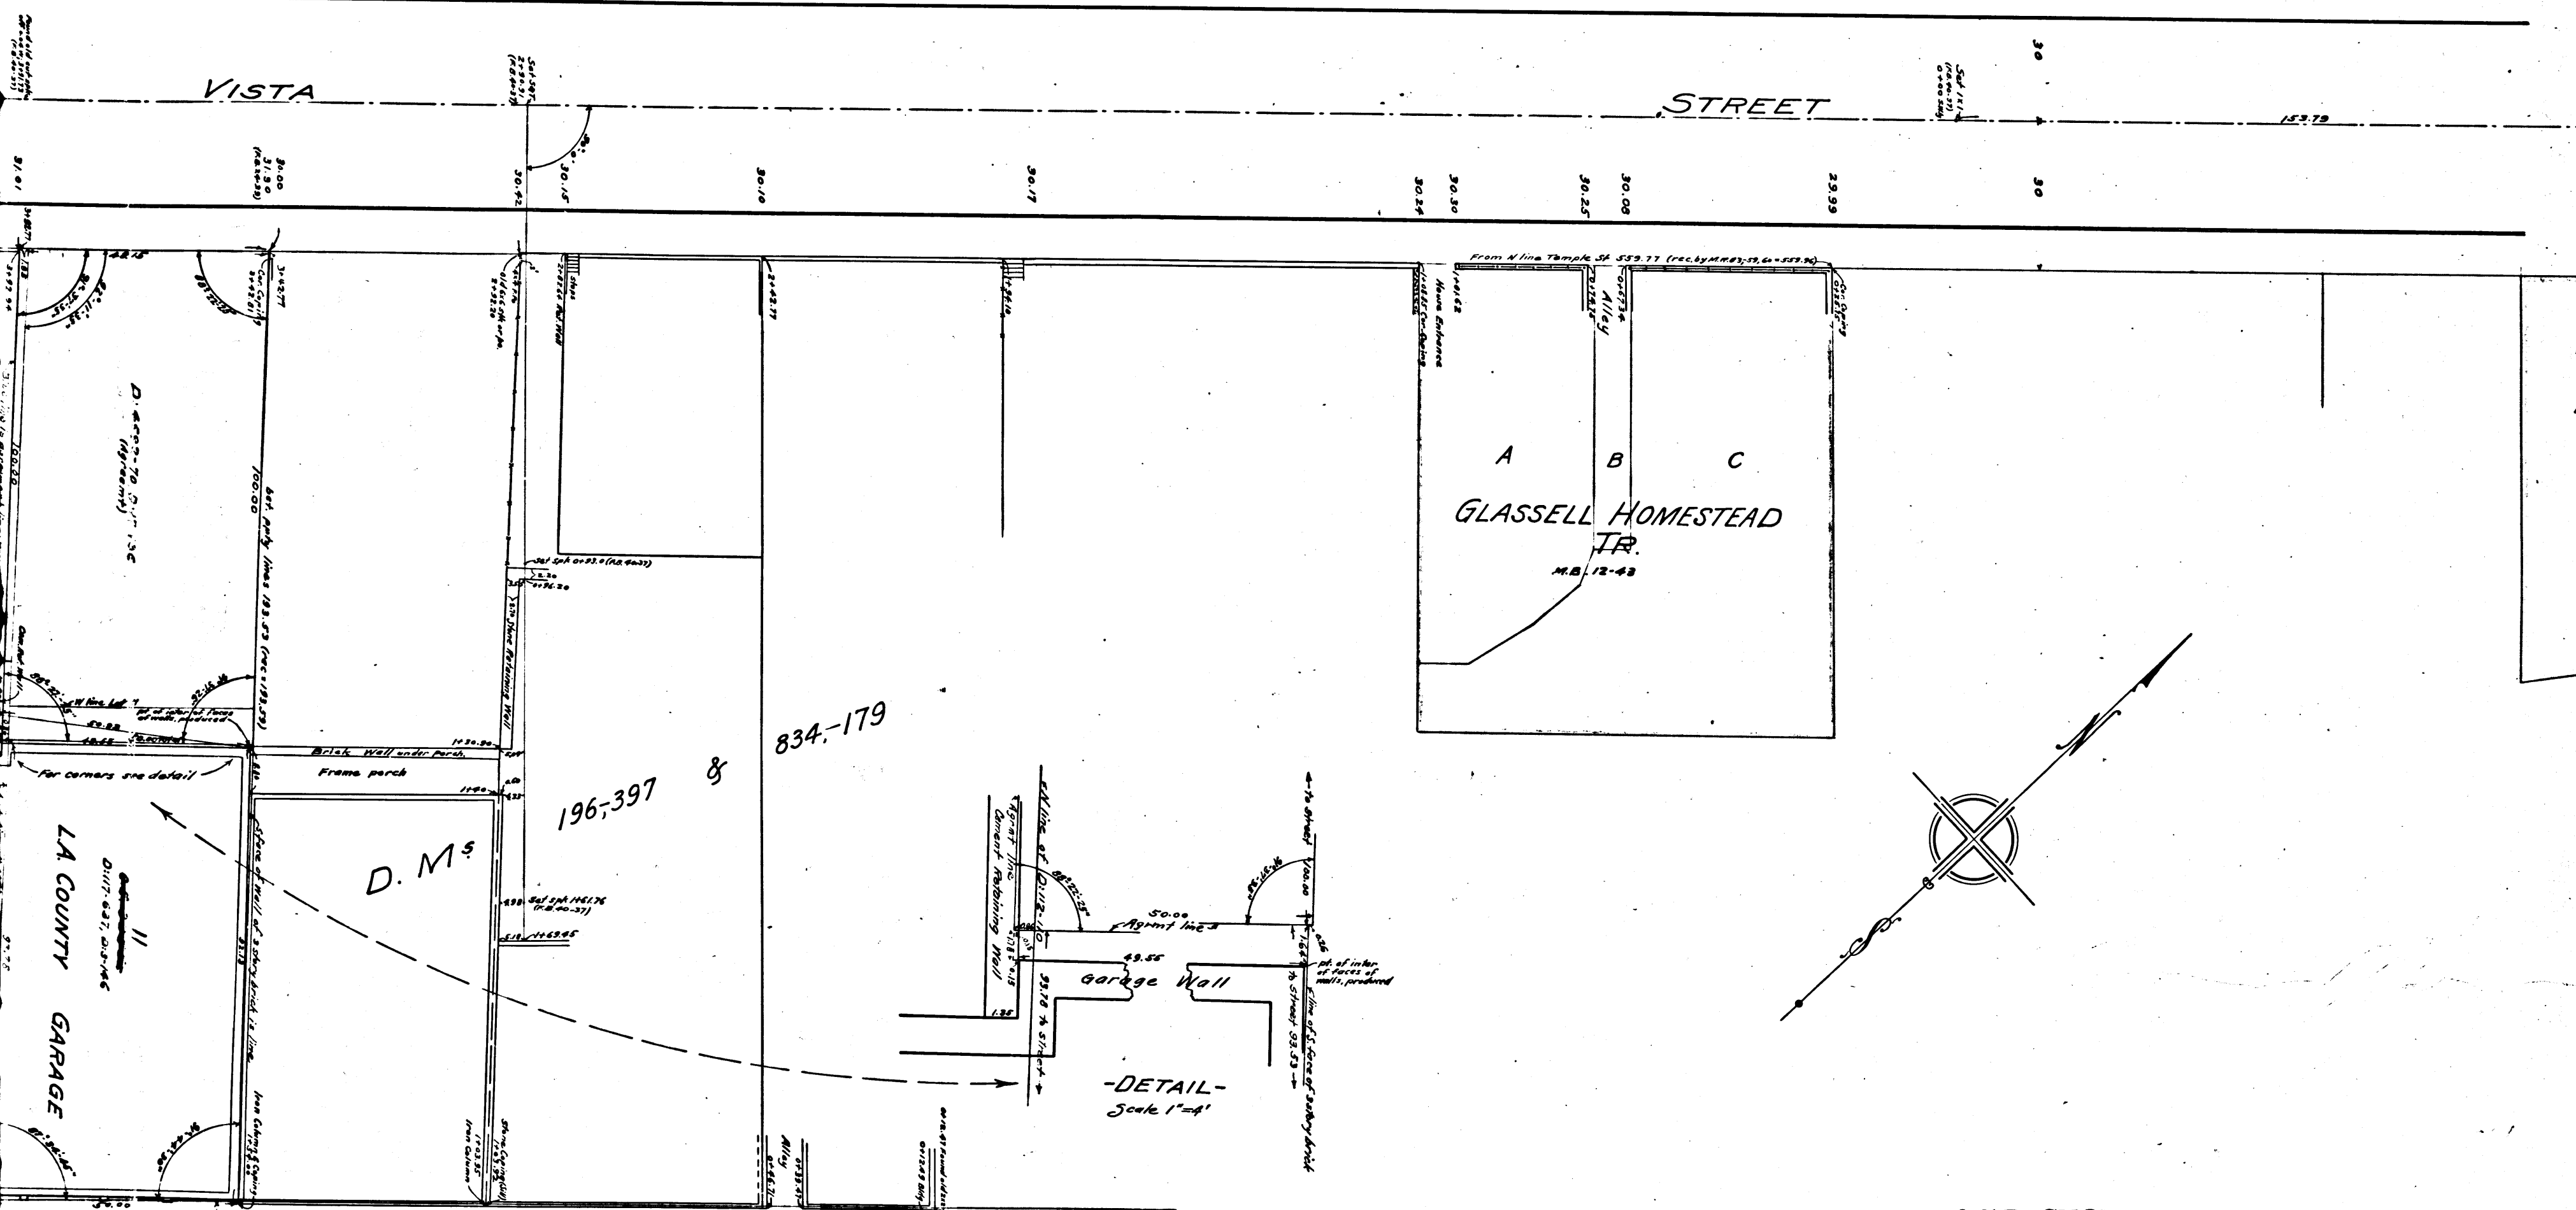

MAP SHOWING
L.A. COUNTY PROPERTY

between Buena Vista & New High Streets
and lying North of Temple Street

Surveyed Oct 1911

Ivory B. Noble
C.S. 7075 Sheet 4 of 4 Sheets
Scale: 1 in. = 20 ft.
(County Property Book, pgs 174, 175)
F.B. 40-37
I.M. 9

County Surveyor.

FIELD WORK Skeggs
PLATTED BY Waffles
TRACED BY
CHECKED BY Jermyn

CS	7	0	7	5	SHT.	4
A	2	OF	A	2		

Sheet No. 4 of 4
COUNTY PROPERTY BOOK