


Mission

Road

CS 7076  
A1 OF A4

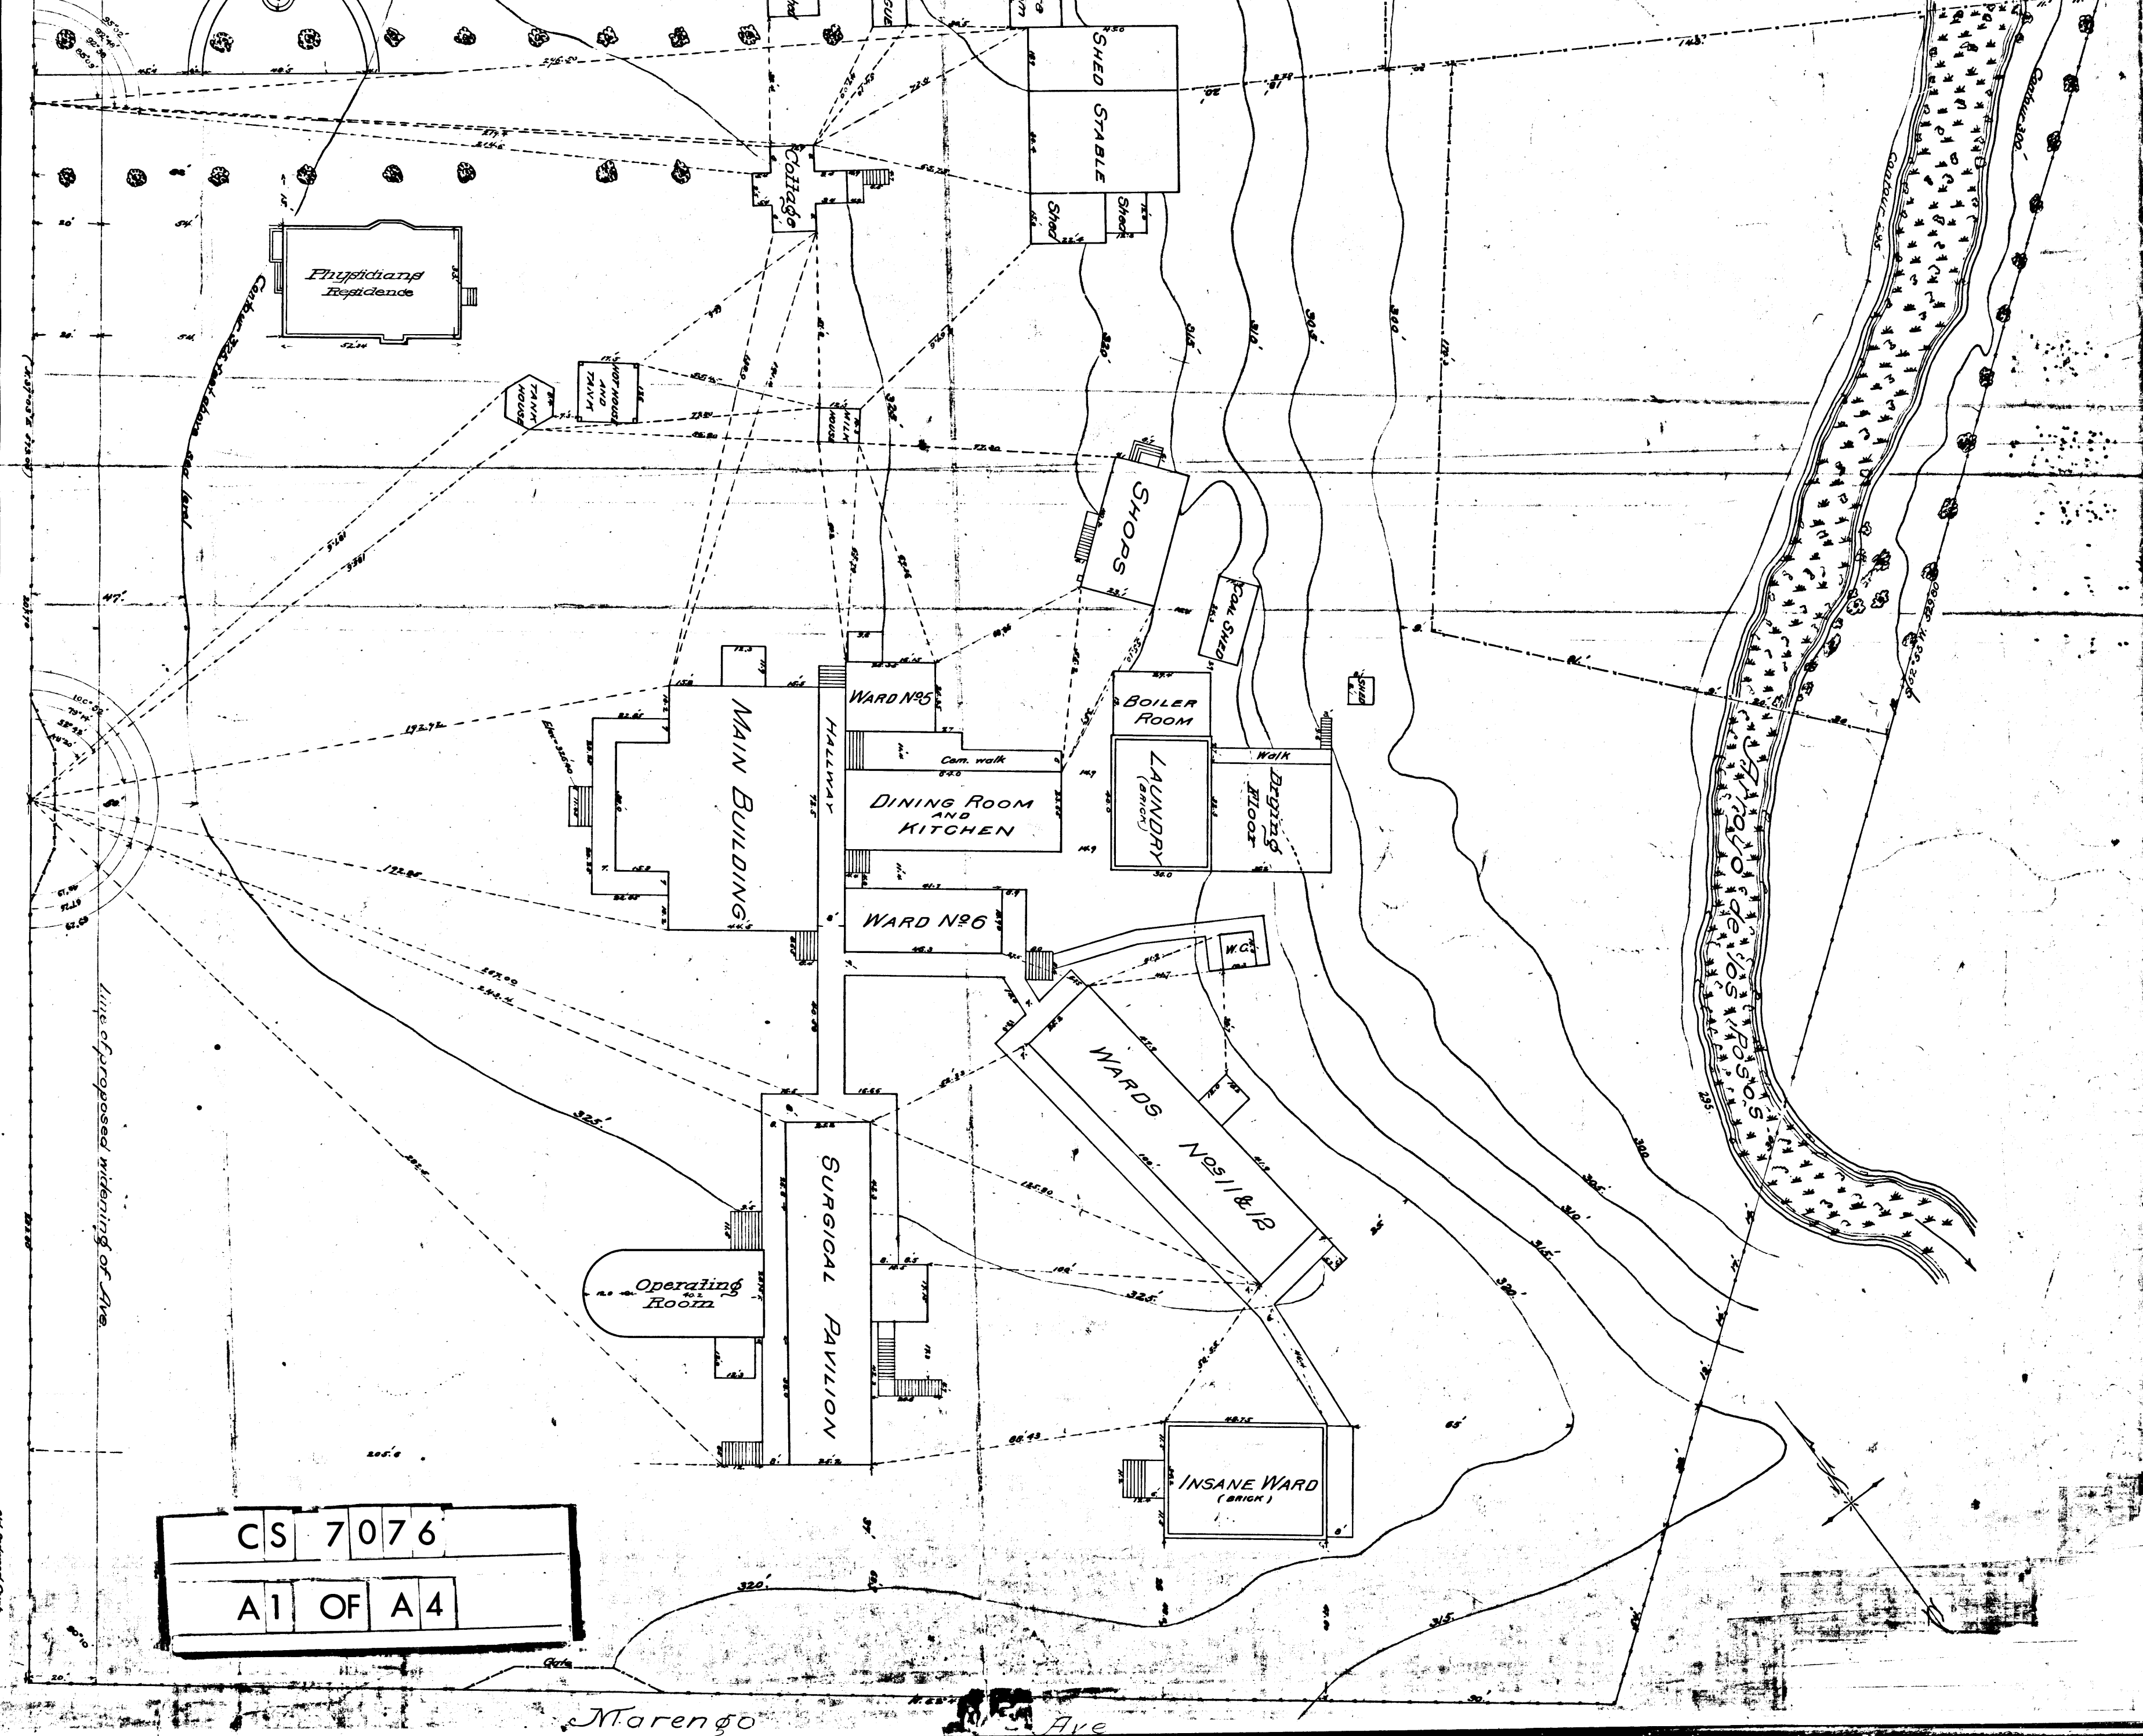

MAP  
Showing location of -  
*Los Angeles Co Hospital Buildings*  
AND CONTOURS IN

Lot 1, of Sub. of County Hospital Grounds

~~M. R 23-1~~

*Jos. H. Smith, Co. Sur.,  
Oct. 16<sup>th</sup> 1901.*


SCALE 20 FT. = 1 IN.

County Surveyors Map No 7076

F. B. 23-27

C.S. 3276  
Index Map C.S. 796A

I. M. 8

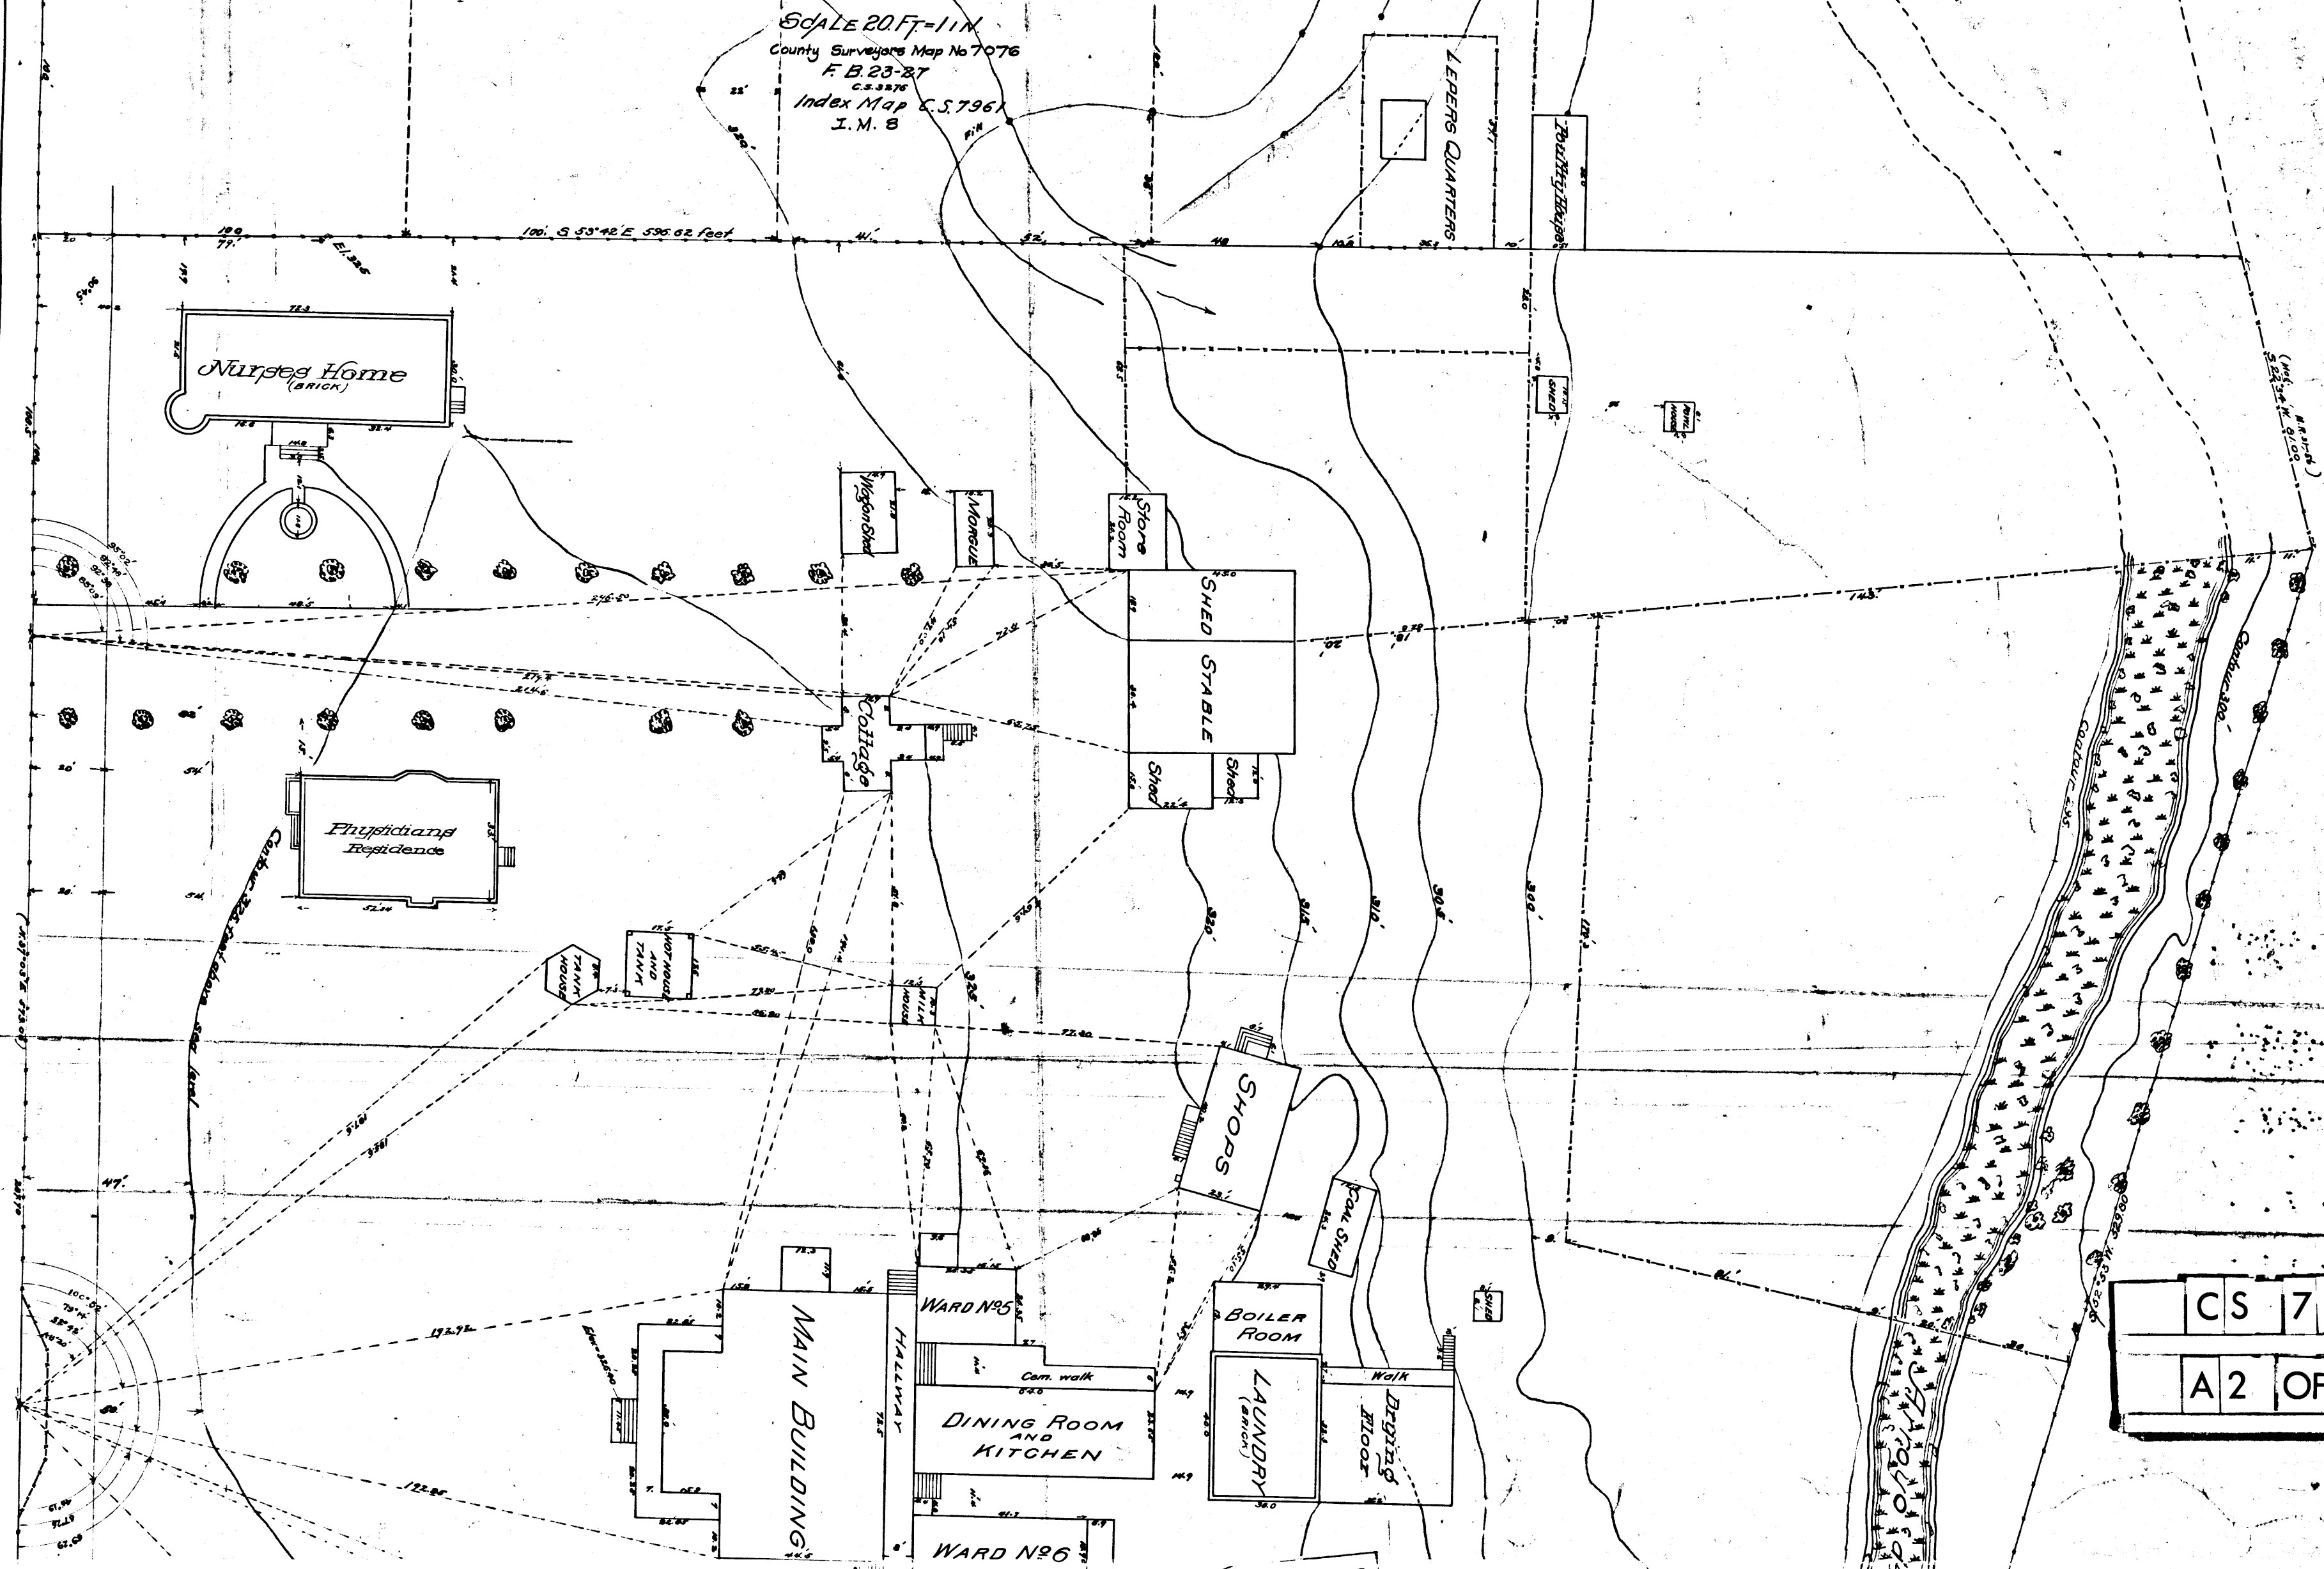



# Mission

|   |   |   |   |   |   |
|---|---|---|---|---|---|
| C | S | 7 | 0 | 7 | 6 |
|---|---|---|---|---|---|

A 2 OF A 4



Reel with C.S. 7076

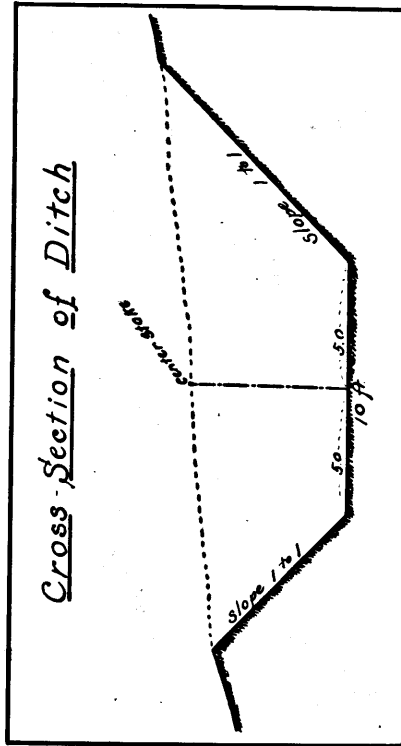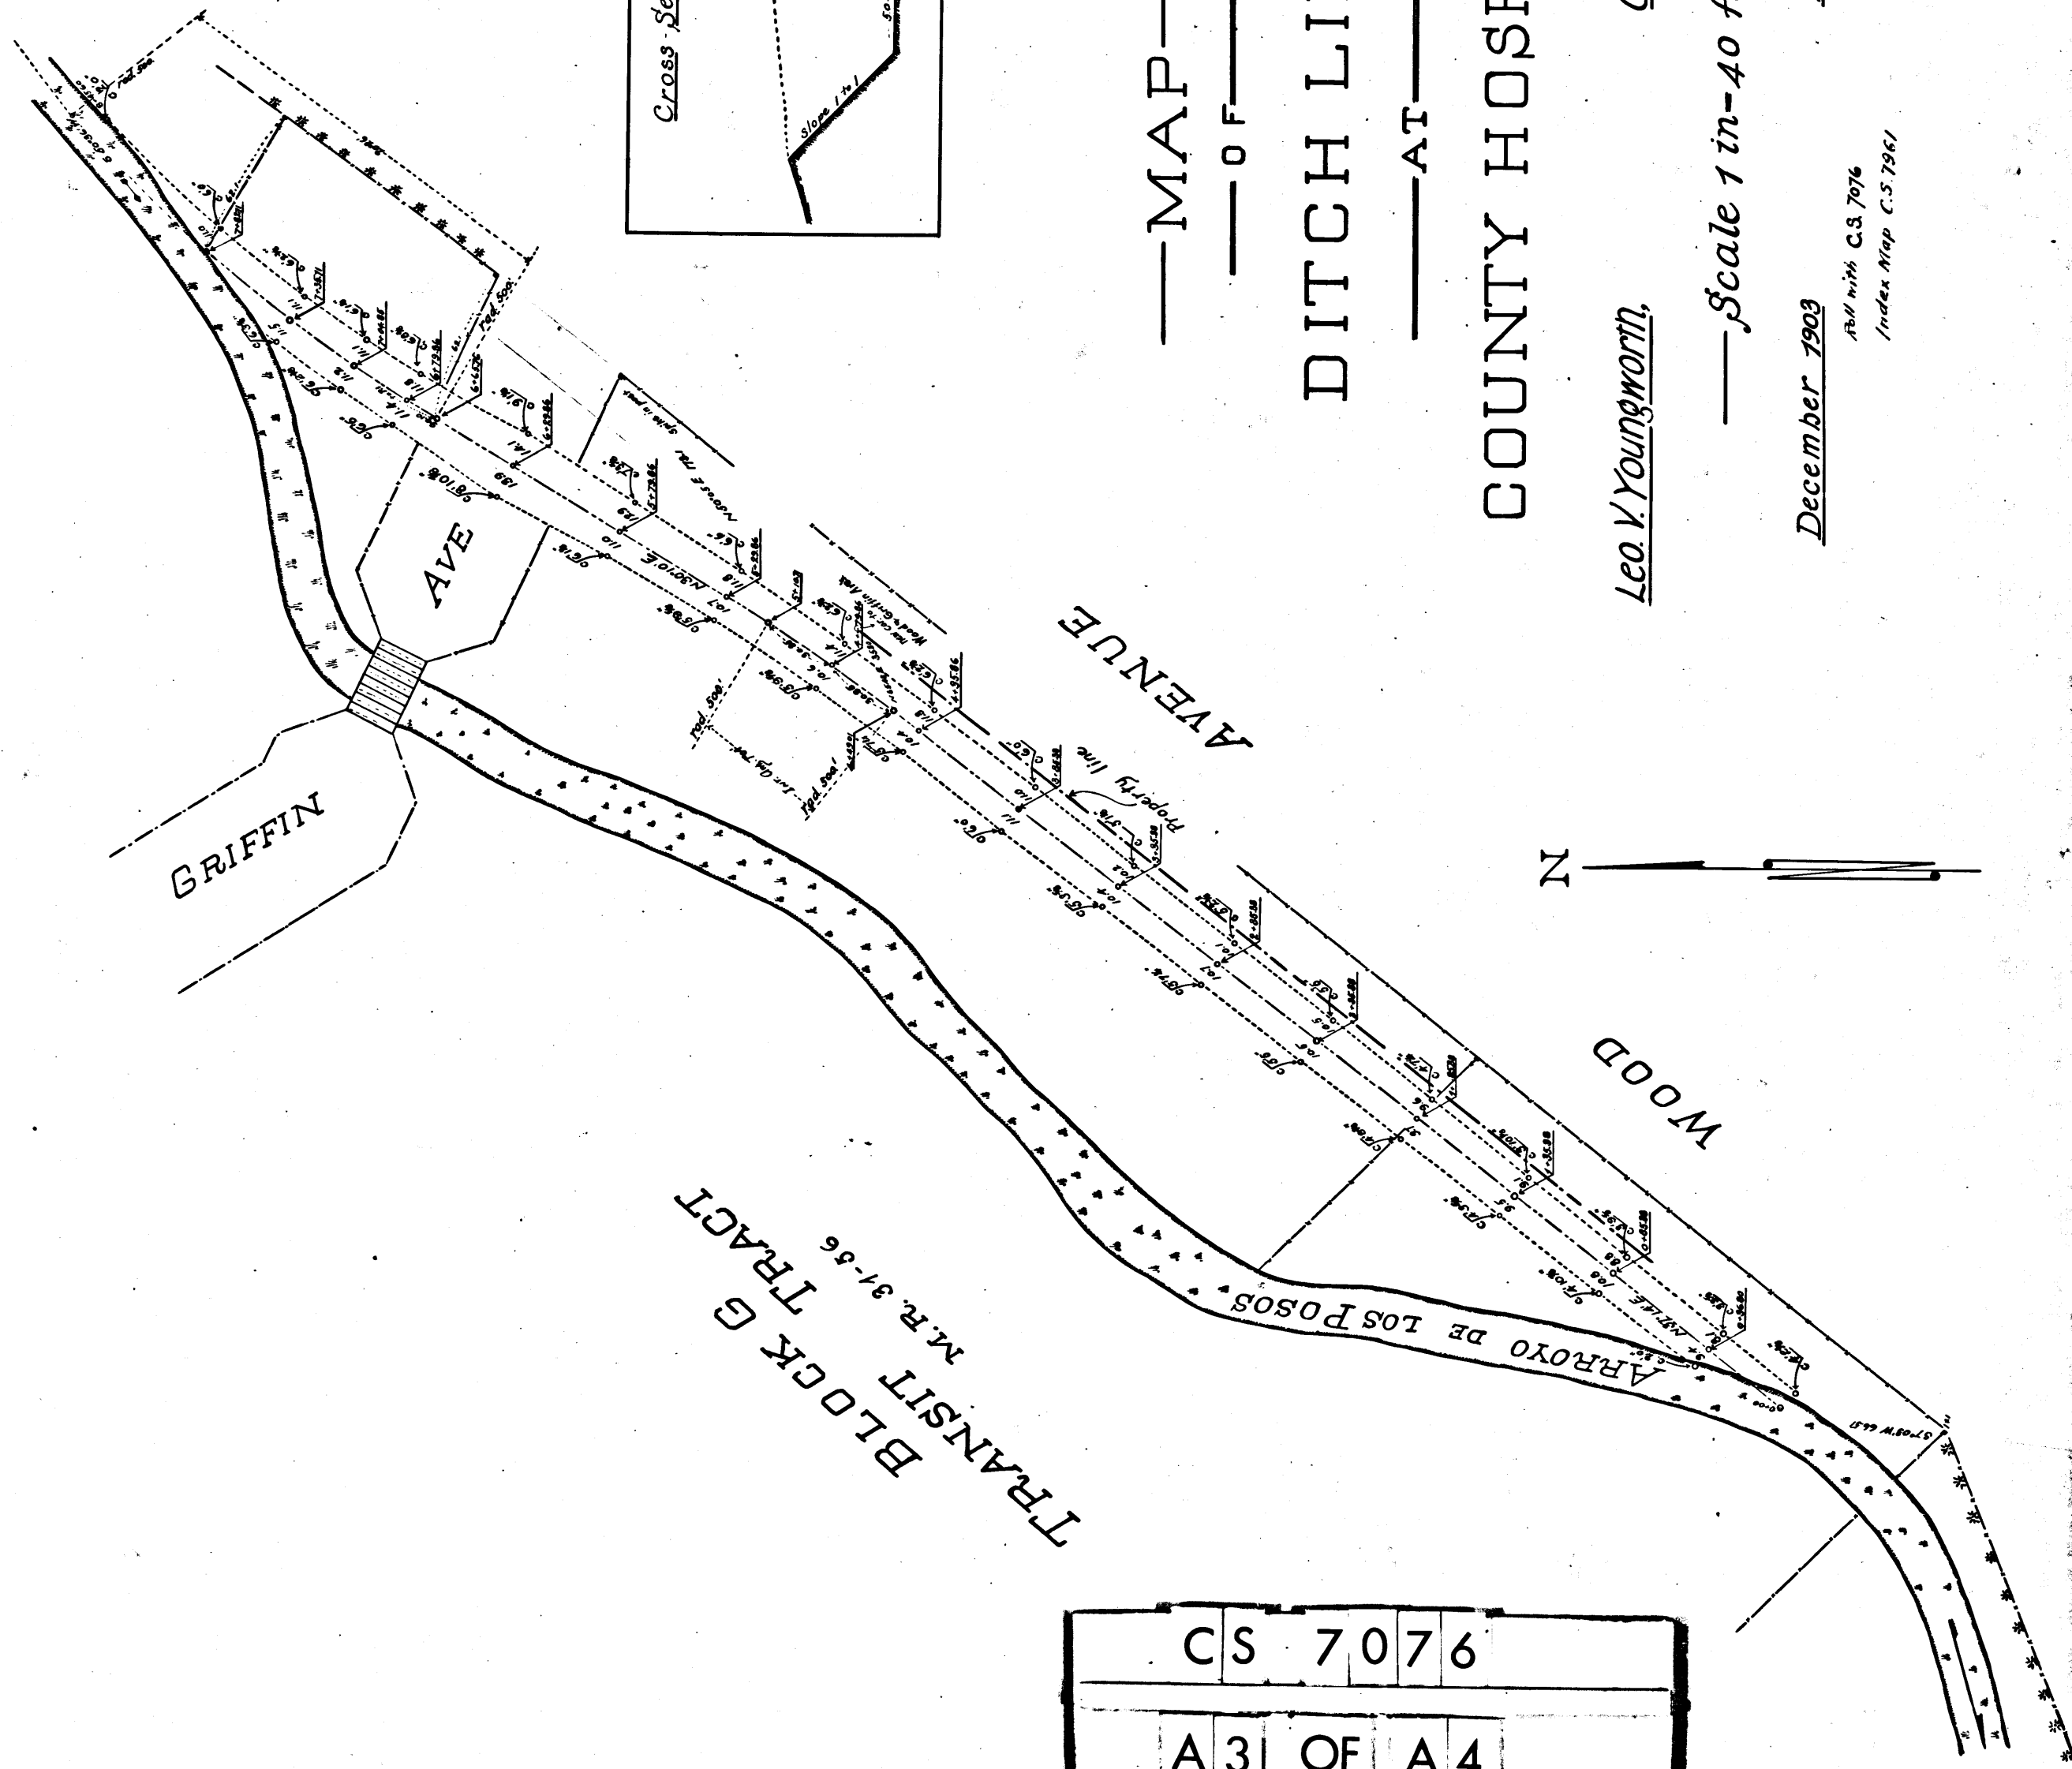

—MAP—  
—OF—  
DITCH LINE  
—AT—  
COUNTY HOSPITAL

Leo V. Youngworth, County Surveyor

—Scale 1 in = 40 ft—

December 1903 L.B. 7-63


Reel with C.S. 7076  
Index Map C.S. 7061

|    |   |    |   |   |
|----|---|----|---|---|
| CS | 7 | 0  | 7 | 6 |
| A  | 3 | OF | A | 4 |

0 1 2 3 4 5 6 7 8 9 10 11 12 13 14 15 16 17 18

10TH 957 MEMCO PATENT CO.

MLOS

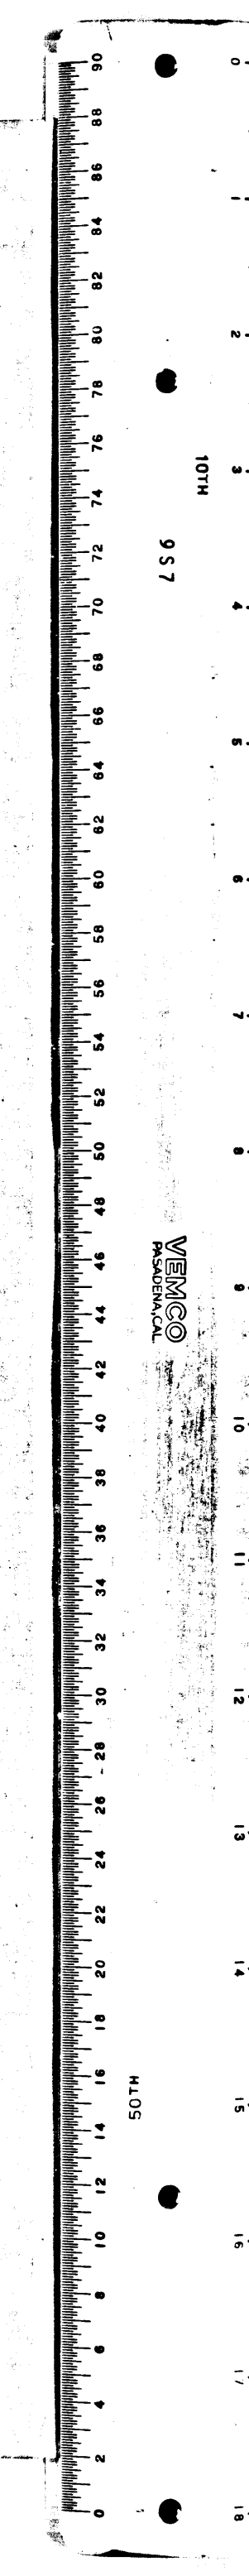

A 4 OF A 4