


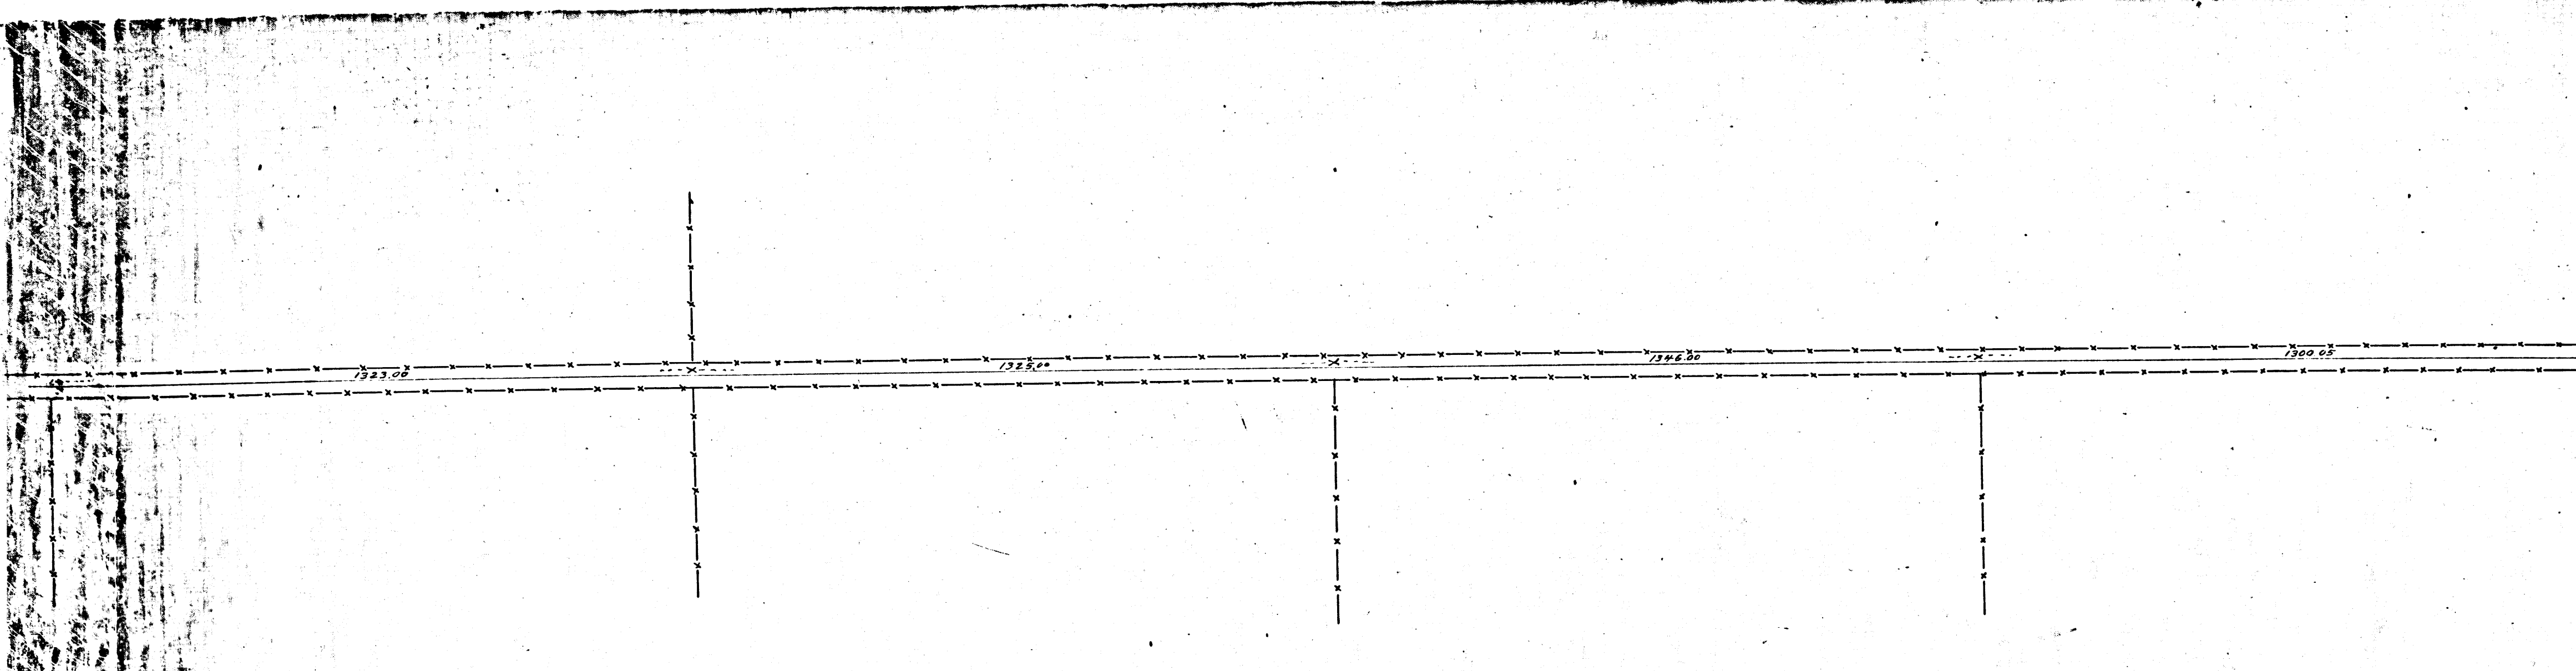

DE LONGPRE AVE.
MAP

SHOWING SURVEY FOR, AND LOCATION OF

~~WILSON AVE.~~

through the western portion of
TONNER & GARBUTTS SUBDIVISION
of the

S. W. Little Tr.

Surveyed May 1902 J. H. Smith Co. Sur.

Scale 1 in = 200 ft.

F. B. L. 4-23-25

C. S. 7083

Widening La Brea Ave. ~ C. F. 1374. ~ Fountain to Sunset


~ ~ ~ C. F. 1255 ~ ~ ~ to Santa Monica

I. M. 22 & 40

CS 7083
A1 OF A2

Plummer St. changed to La Brea Ave
D. 13-4 AB9-381.

DE LONGPRE AVE.
MAP
SHOWING SURVEY FOR AND LOCATION OF
~~WILSON AVE.~~
through the western portion of
TONNER & GARBUTTS SUBDIVISION
of the
S. W. Little Tr.
Surveyed May 1902 J. H. Smith Co. Sur.
Scale 1 in = 200 ft.
F. B. L. 4-23-25
C. S. 7083
Widening La Brea Ave. ~ C. F. 1374. ~ Fountain to Sunset
~ C. F. 1255 ~ to Santa Monica
I. M. 22 & 40

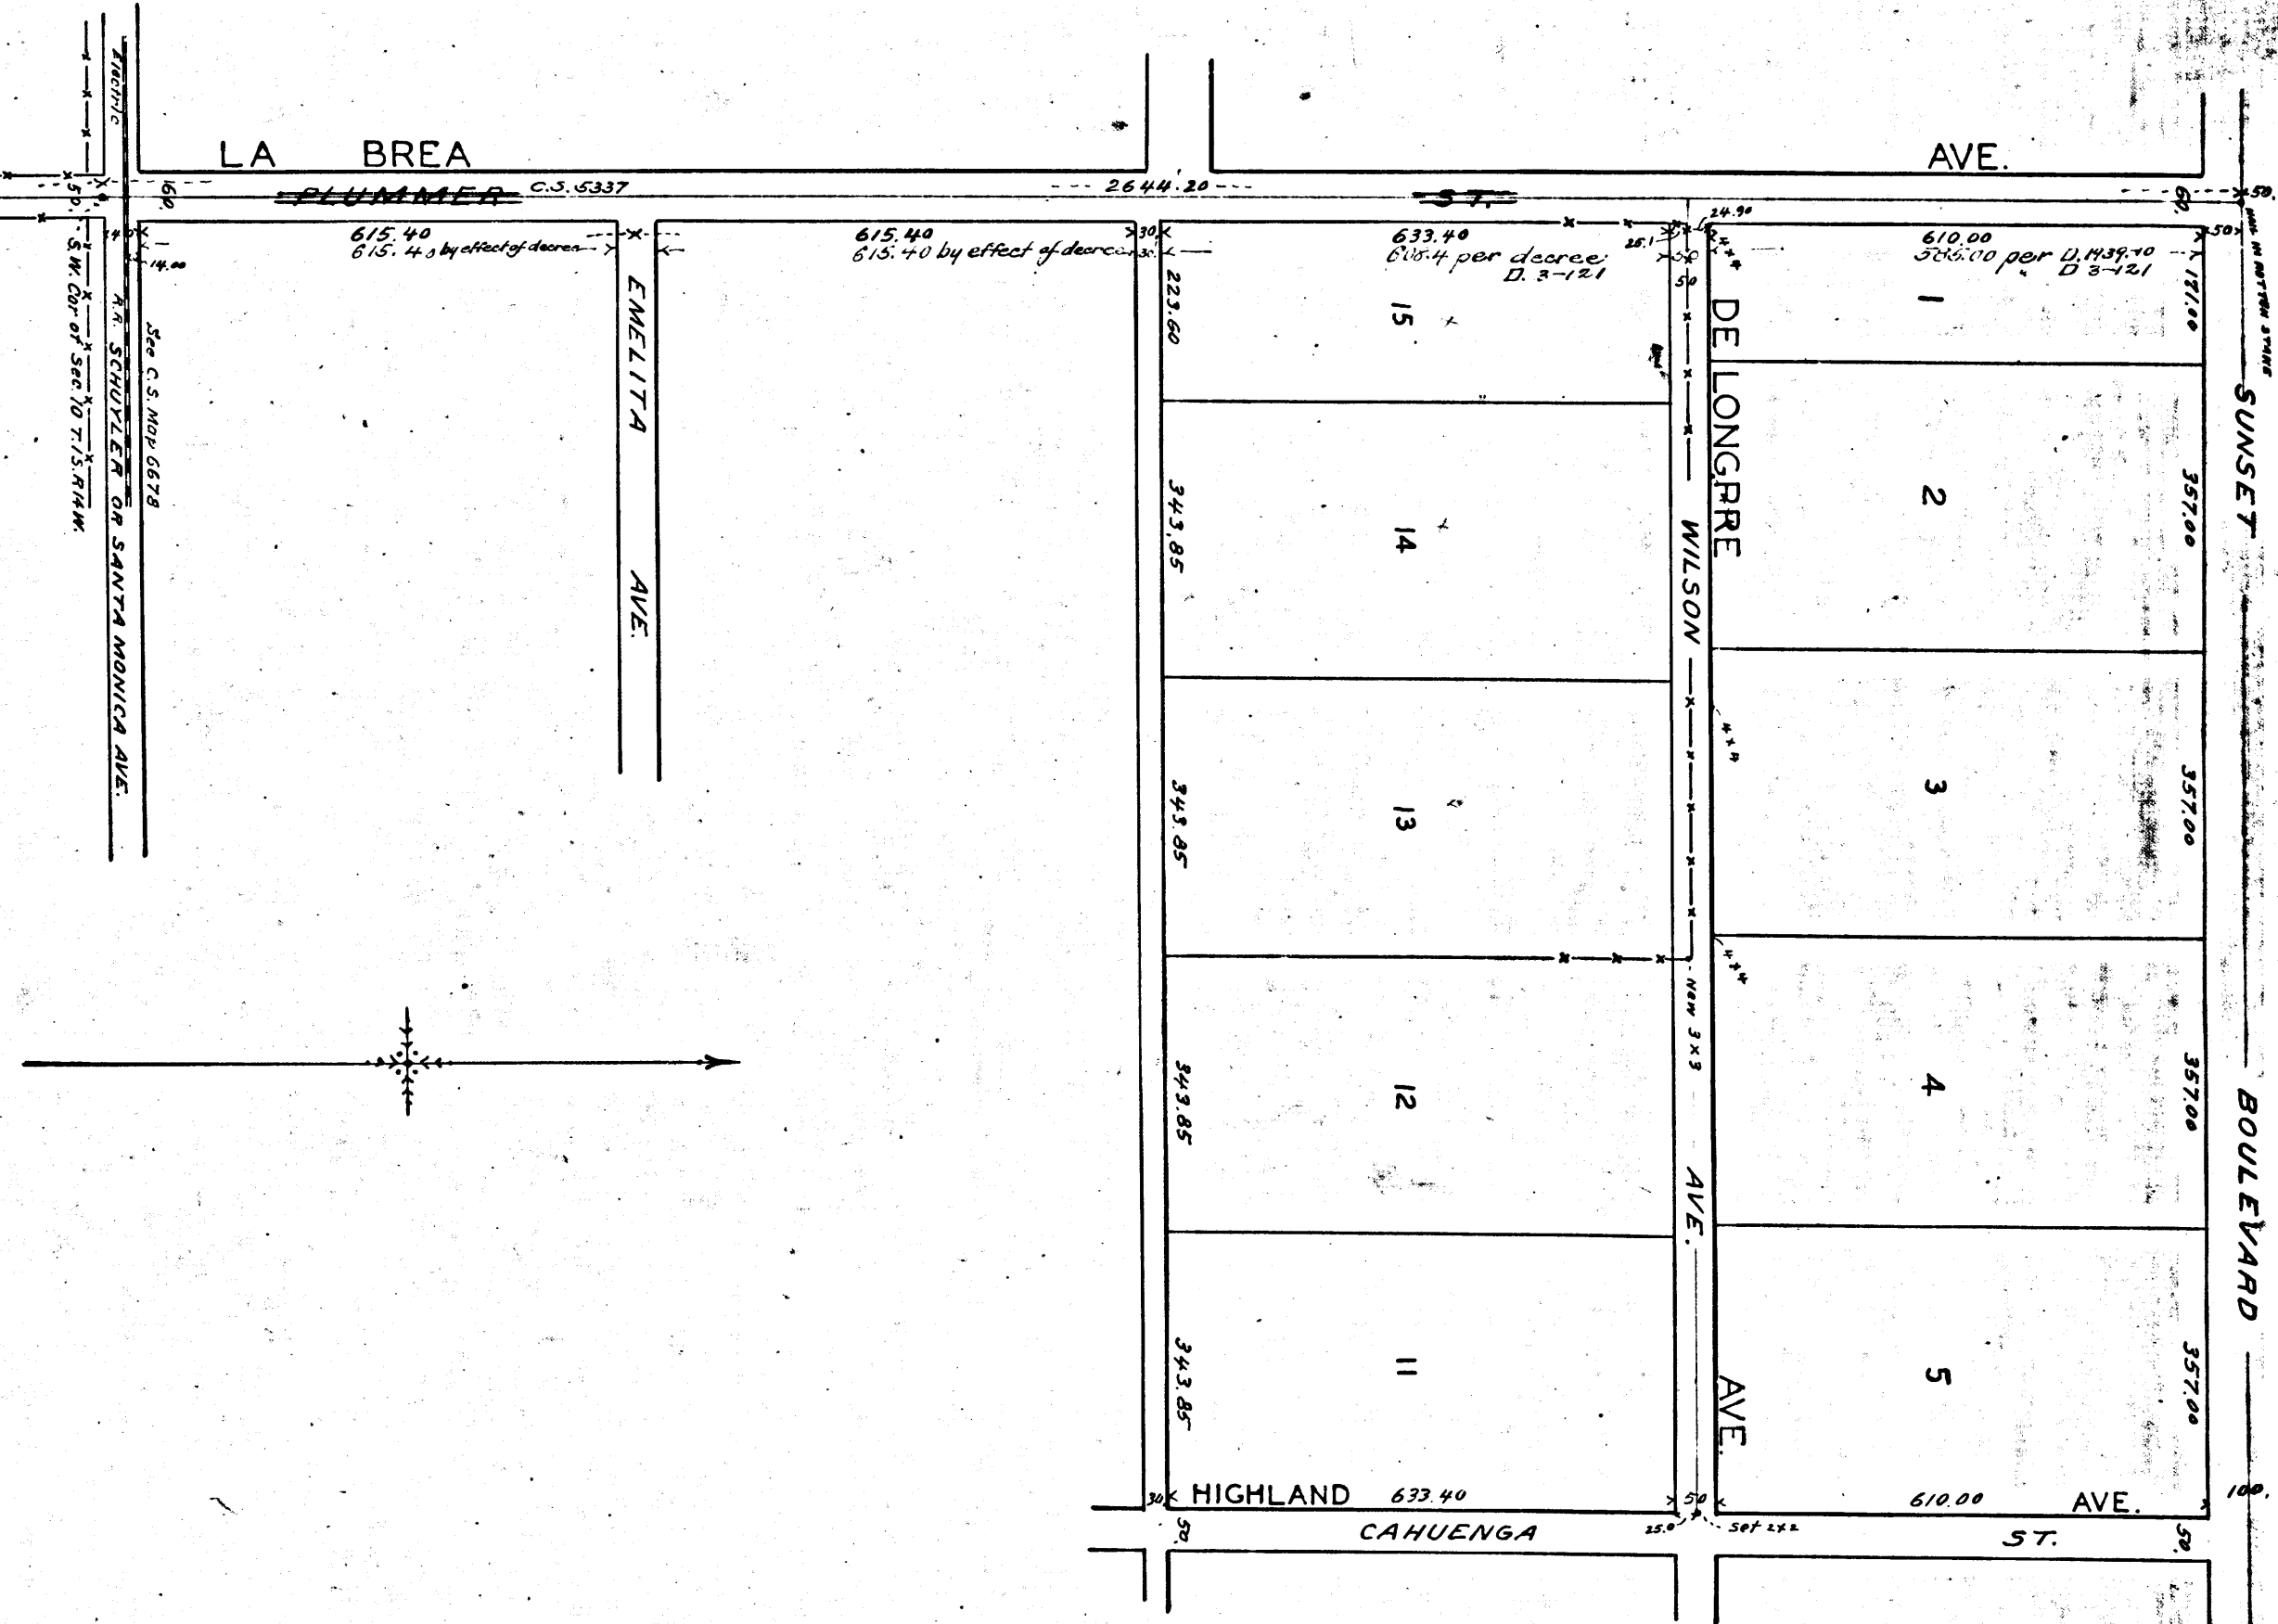

CS 7083
A2 OF A2