

MARY PHELAN

MARY PHELAN

A. J. NICHOLS

FOR DEEDS WIDENING CENTER ST., SE

ELI KING

W. E. KING

J. & S. J. McC DONALD

C. E. ARCHER
HENRY C. MAOY

C. C. MASON

STATE REFORM SCHOOL

J. A. COLE

Lot 5
O. LARK

W.F. WIESE

J.W.H.C.

Putnam's

Sub. of the Co

CS 7126
A1 OF A4

MARY J. KING
JAS. M. KING TR.
M.B. 2-7.

Lot 1

Lot 2

Lot 3

Lot 4

Lot 5

A.J. NICHOLSON

L.J. LANE

E. JOHNSON

C.S.

OPENING CENTER ST., SEE - C.S. 8594-2.

W.E. KING

S.V. GREGG

HER-
ACY

~~U.A. 8594-2~~

G.W. COLE

GIRLS REFORM SCHOOL

WASHINGTON

C.S. 8594-2

BLVD.

C.S. 7239

Lot 3

J.W. HOUSER

Lot 2

B.J. CHARLES

Lot 1

J.S. ADAMS

A2

OF

A4


CS

7126

of the Cole Tract M.R. 42, page 17

LOS ANGELES AND
WHITTIER

ANATHEM ROAD
BLVD.

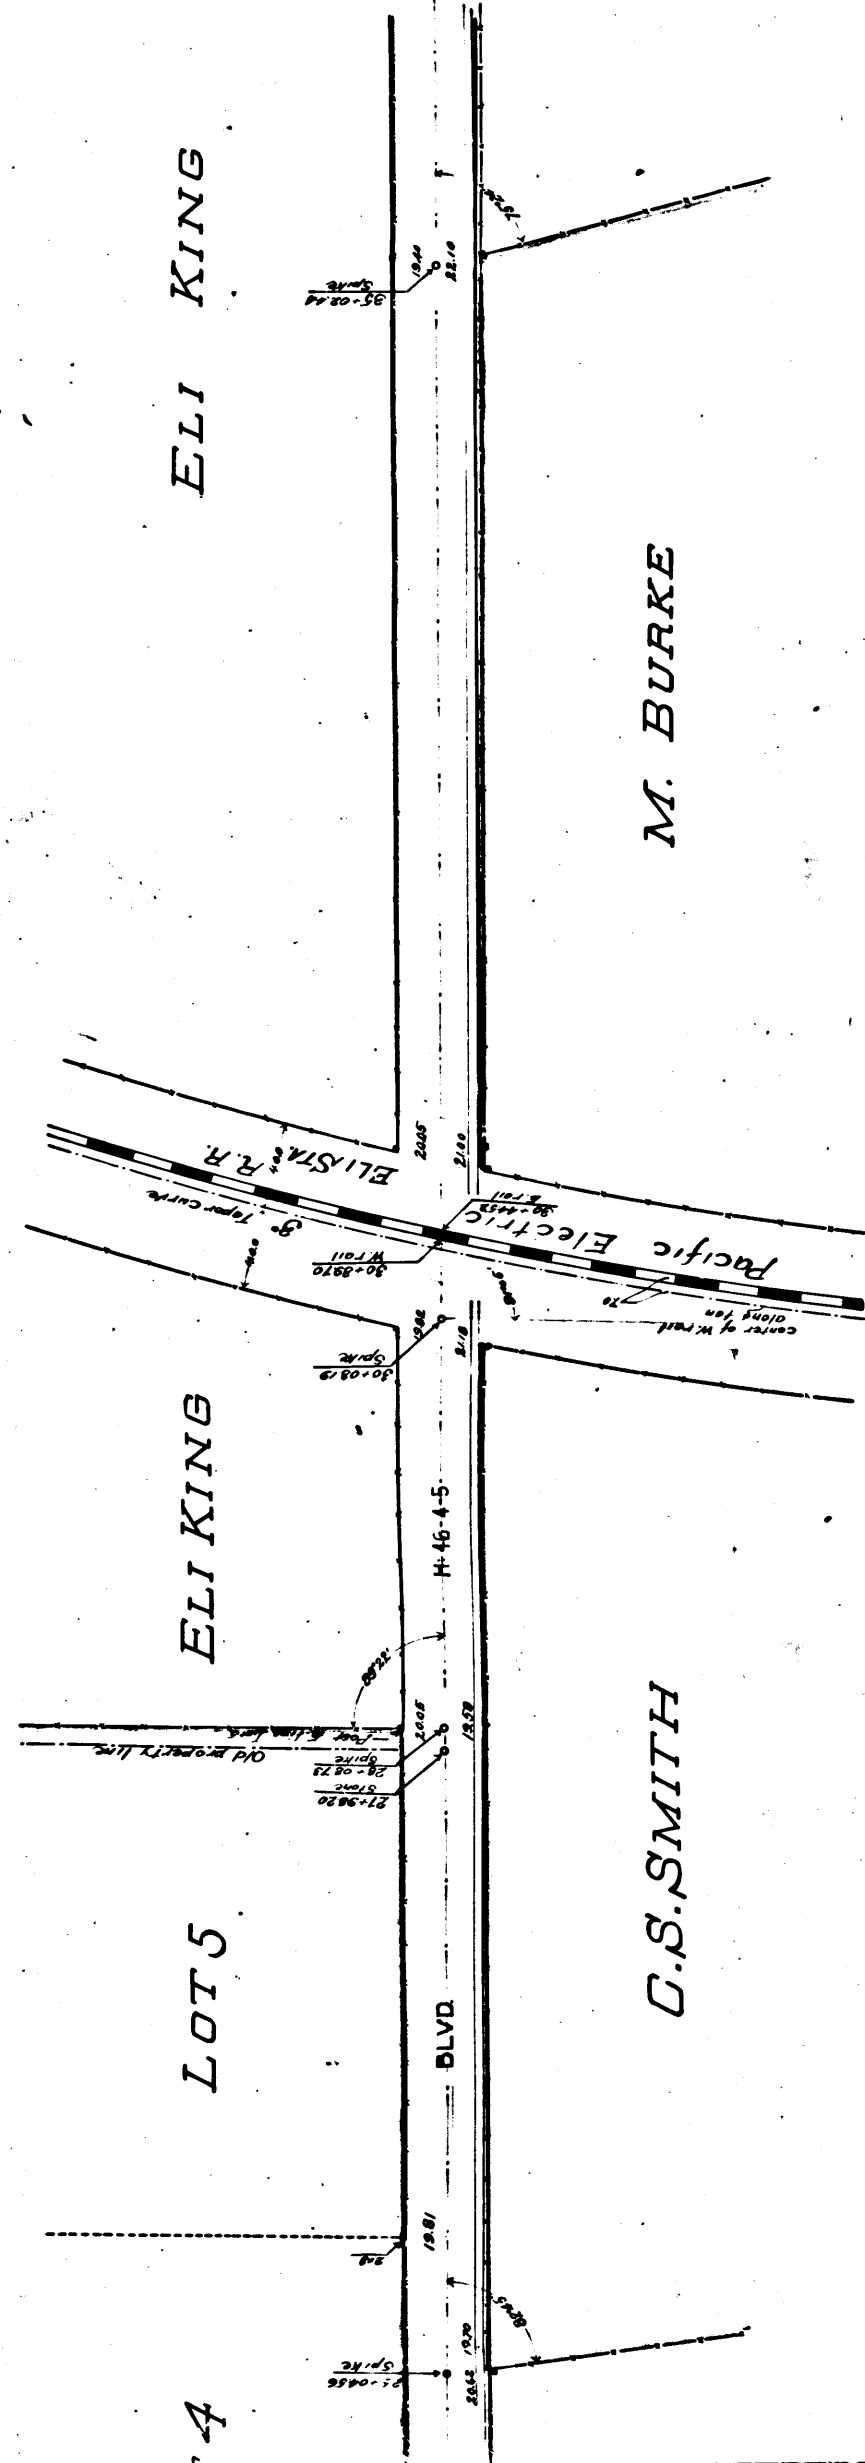


Steven's Sub. of the See Tract, L.S. 3-22

K

NURY

LOS ANGELES

C.C. MASON

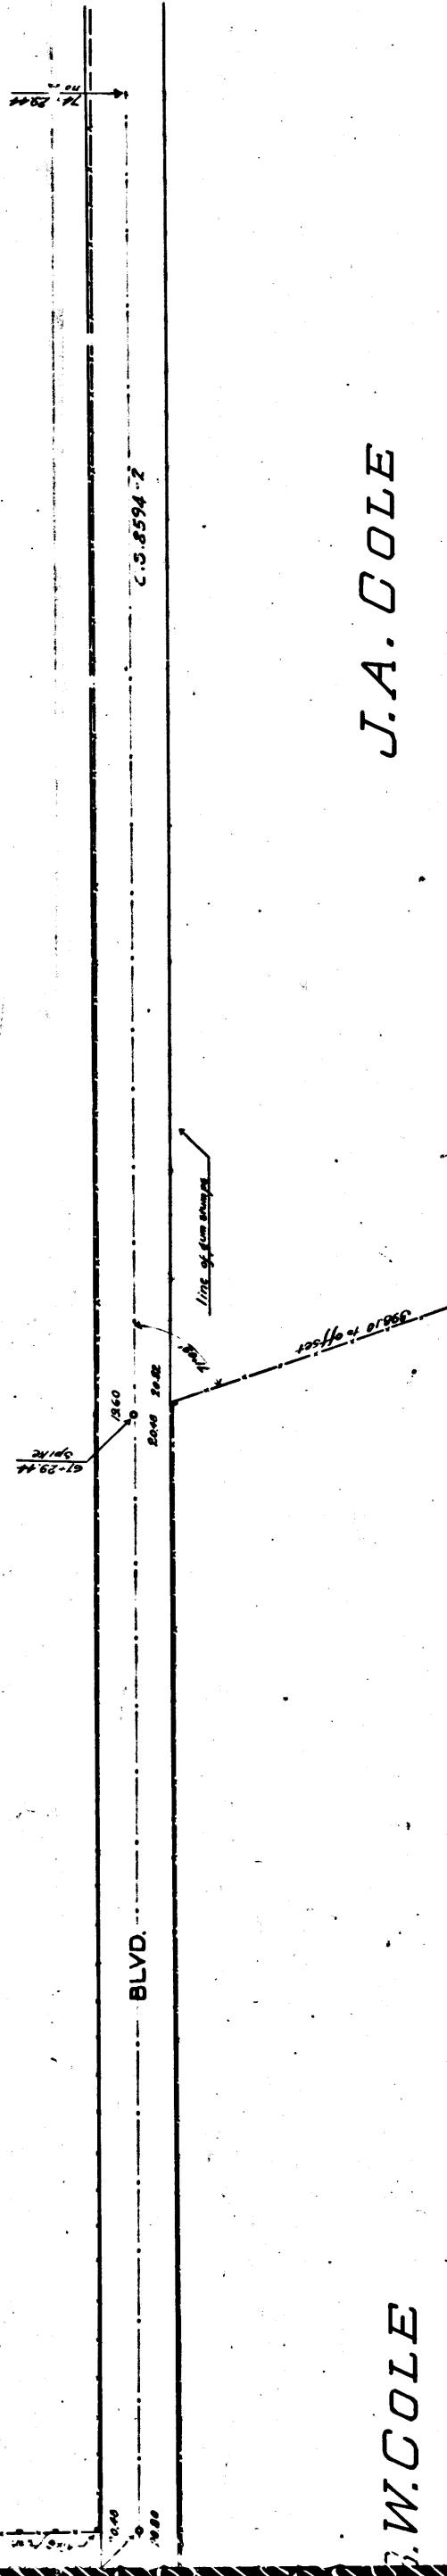

W. COLE


J.A. COLE

CS 7126
A3 OF A4

MAHEM ROAD
BLVD.

ELI KING

BURKE

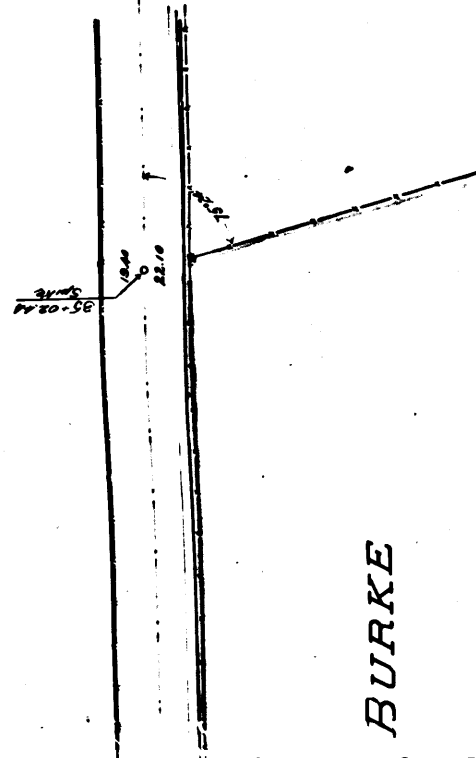

map

OF
WASHINGTON BLVD.
KING ROAD

FROM

NORWALK BLVD.
NORWALK AND PUENTE ROAD

TO

WHITTIER BLVD.
LOS ANGELES AND ANAHEIM ROAD

Leo V. Youngworth,

County Surveyor

Scale 1 in. = 60 ft.

County Surveyors Map No 7126

December, 1903

I. M. 36637

E. B. 27: 31-33

Note. - See Deed Map 2016-155-157
King Road changed to Center St. D: 49-48 Min. Bk. 118-228
Center St. " " " " Washington St. - E 48-11. " " 249-365

J. A. COLE

C.S. 8594-2

A 4	CS	7126
OF	A 4	