


CS 7151
 A1 OF A2

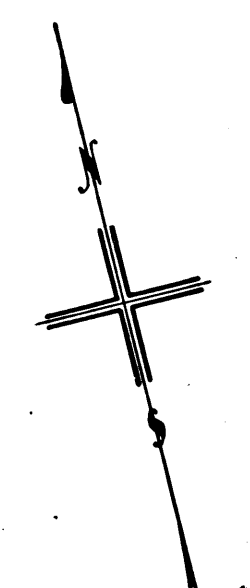

OLD VALLEY BLVD.
 MAP
 of
 Front Avenue
 in
 PUENTE

Los Angeles County, California.

Leo V. Youngworth County Surveyor.

Scale. 1 inch = 100 ft.

March 1904.


L.B. 11-1.

County Surveyors Map No 7151

Note.
 Figures enclosed in brackets are record distances.

I. M. 38

M. R. 7 - 86.

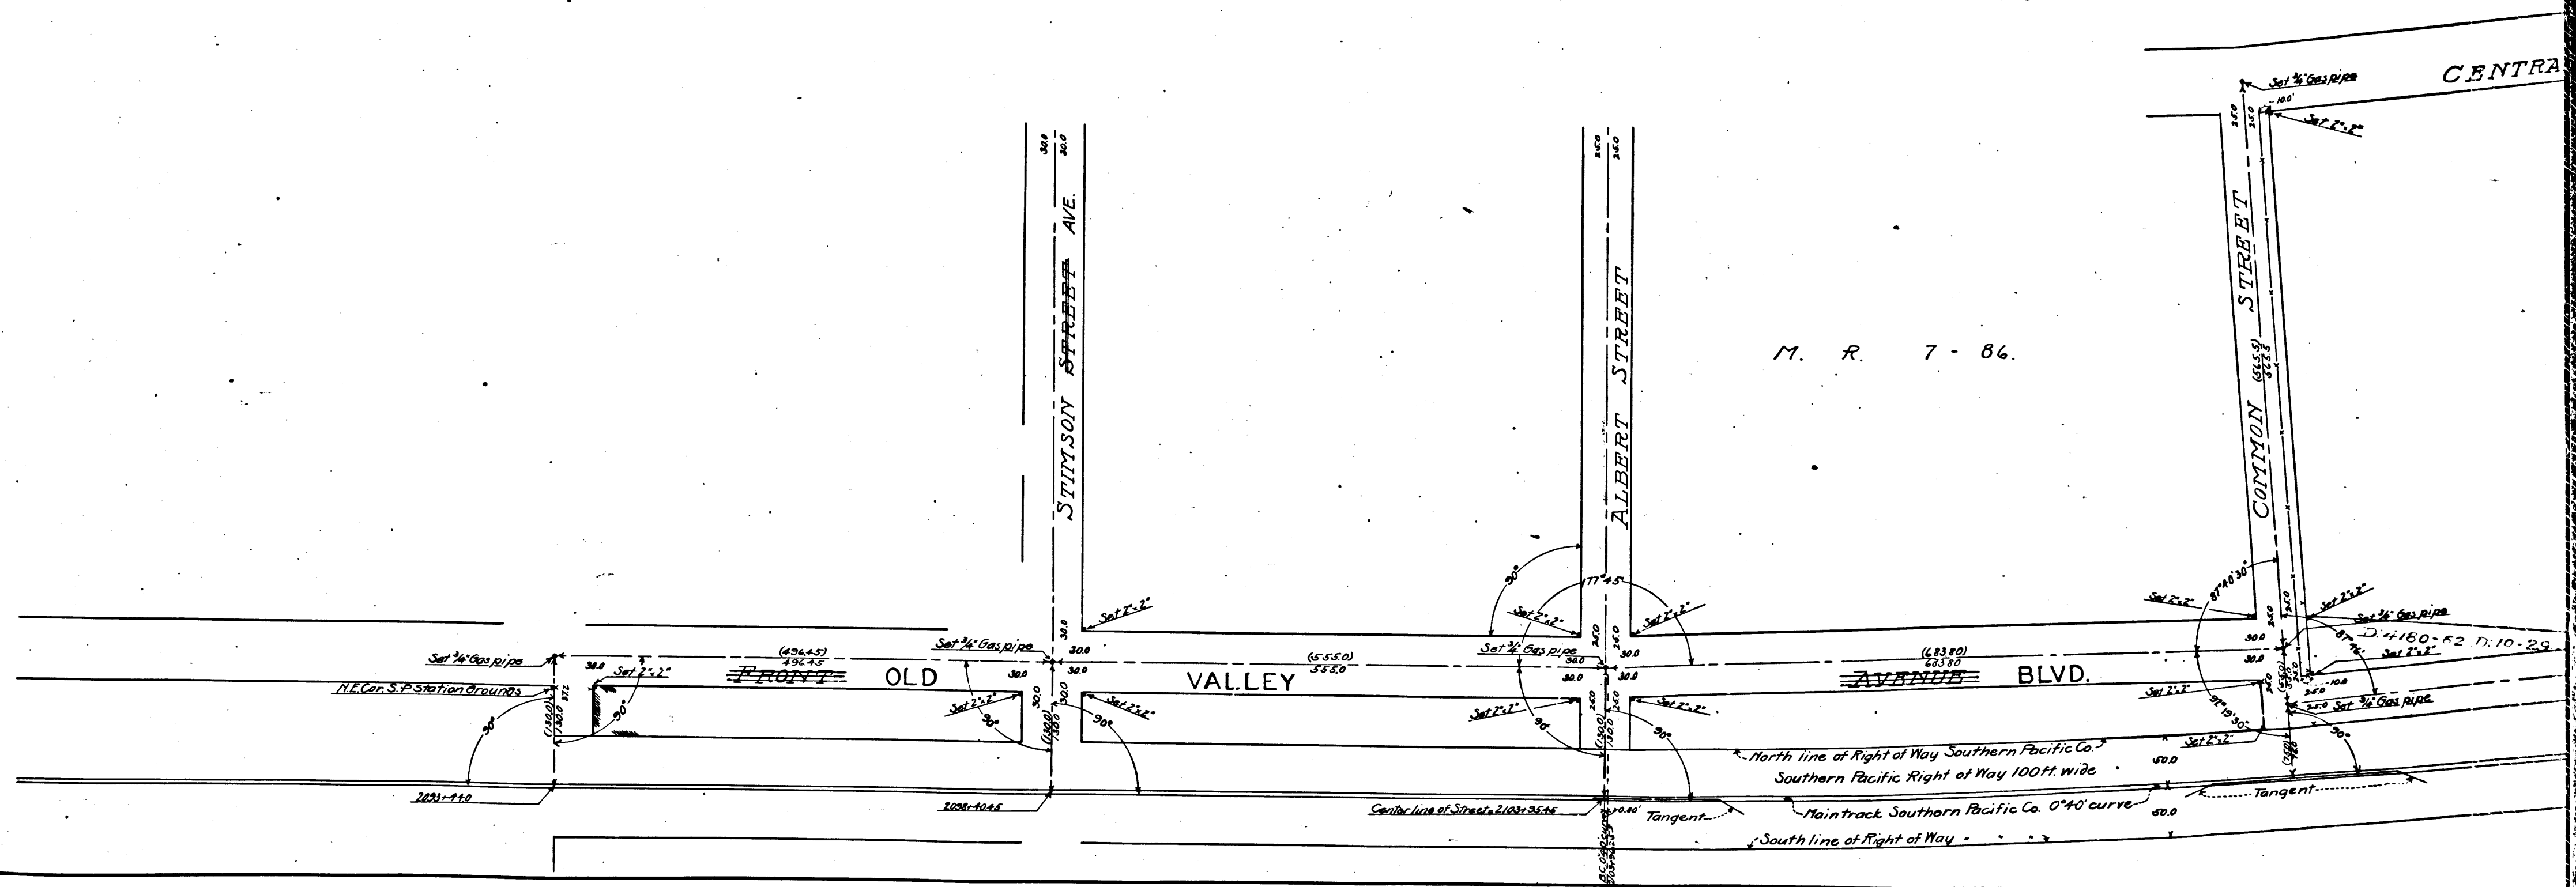

OLD VALLEY BLVD.
 MAP
 of
 Front Avenue
 in
 PUENTE

Los Angeles County, California.

W. Youngworth County Surveyor.

Scale, 1 inch = 100 ft. March 1904.


L.B. 11-1.

County Surveyors Map No 7151

Distances enclosed in brackets are record distances.

I.M. 38

M. R. 7 - 86.

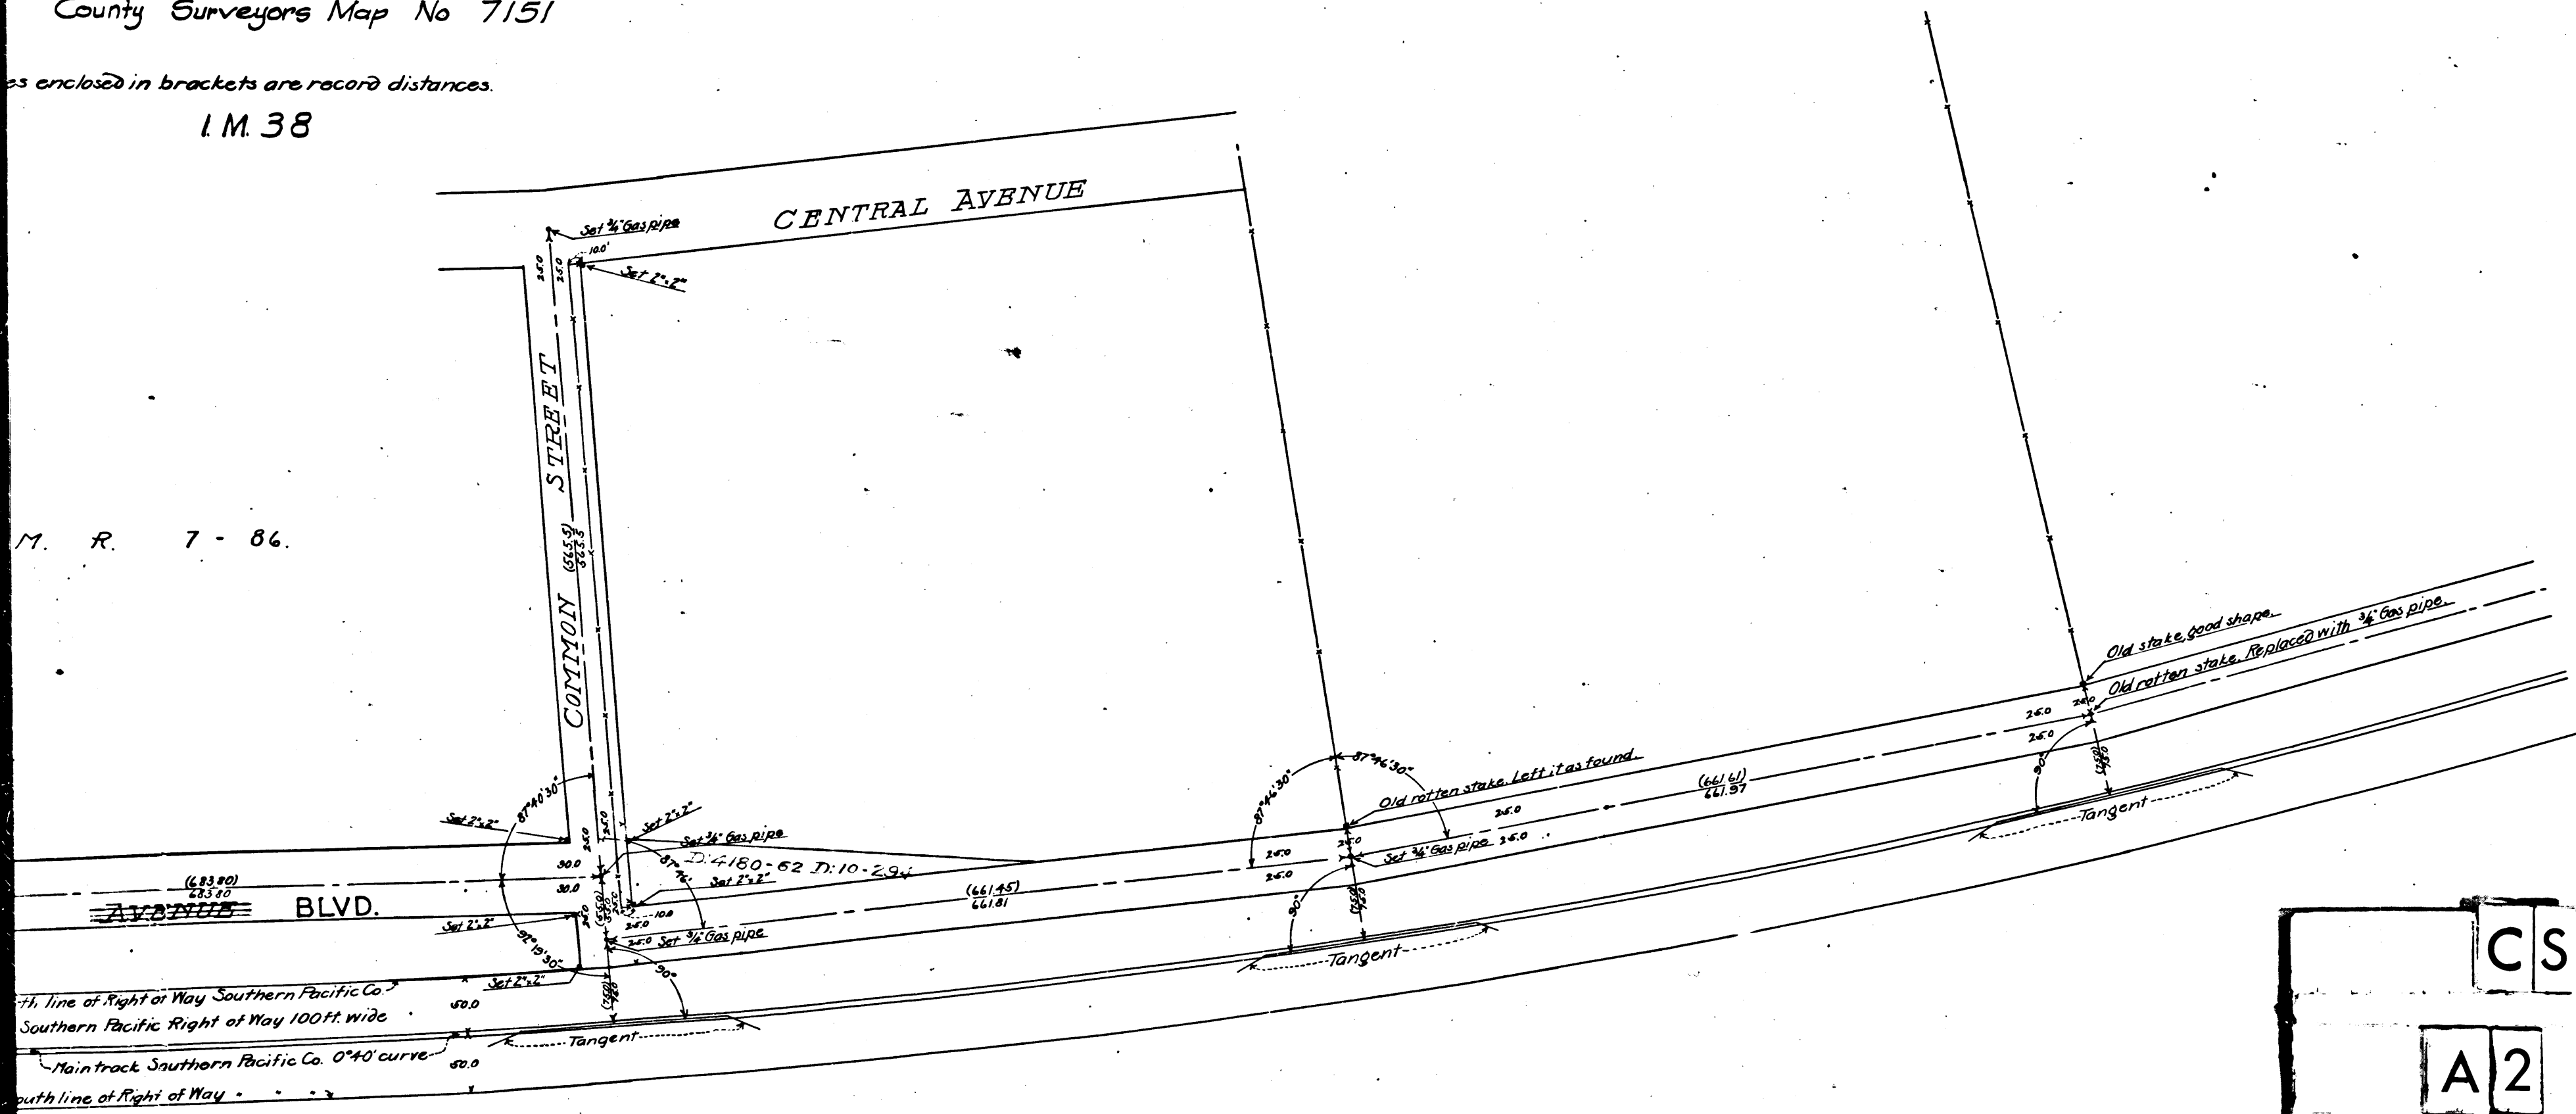

| | |
|----|-------|
| CS | 7151 |
| A2 | OF A2 |