


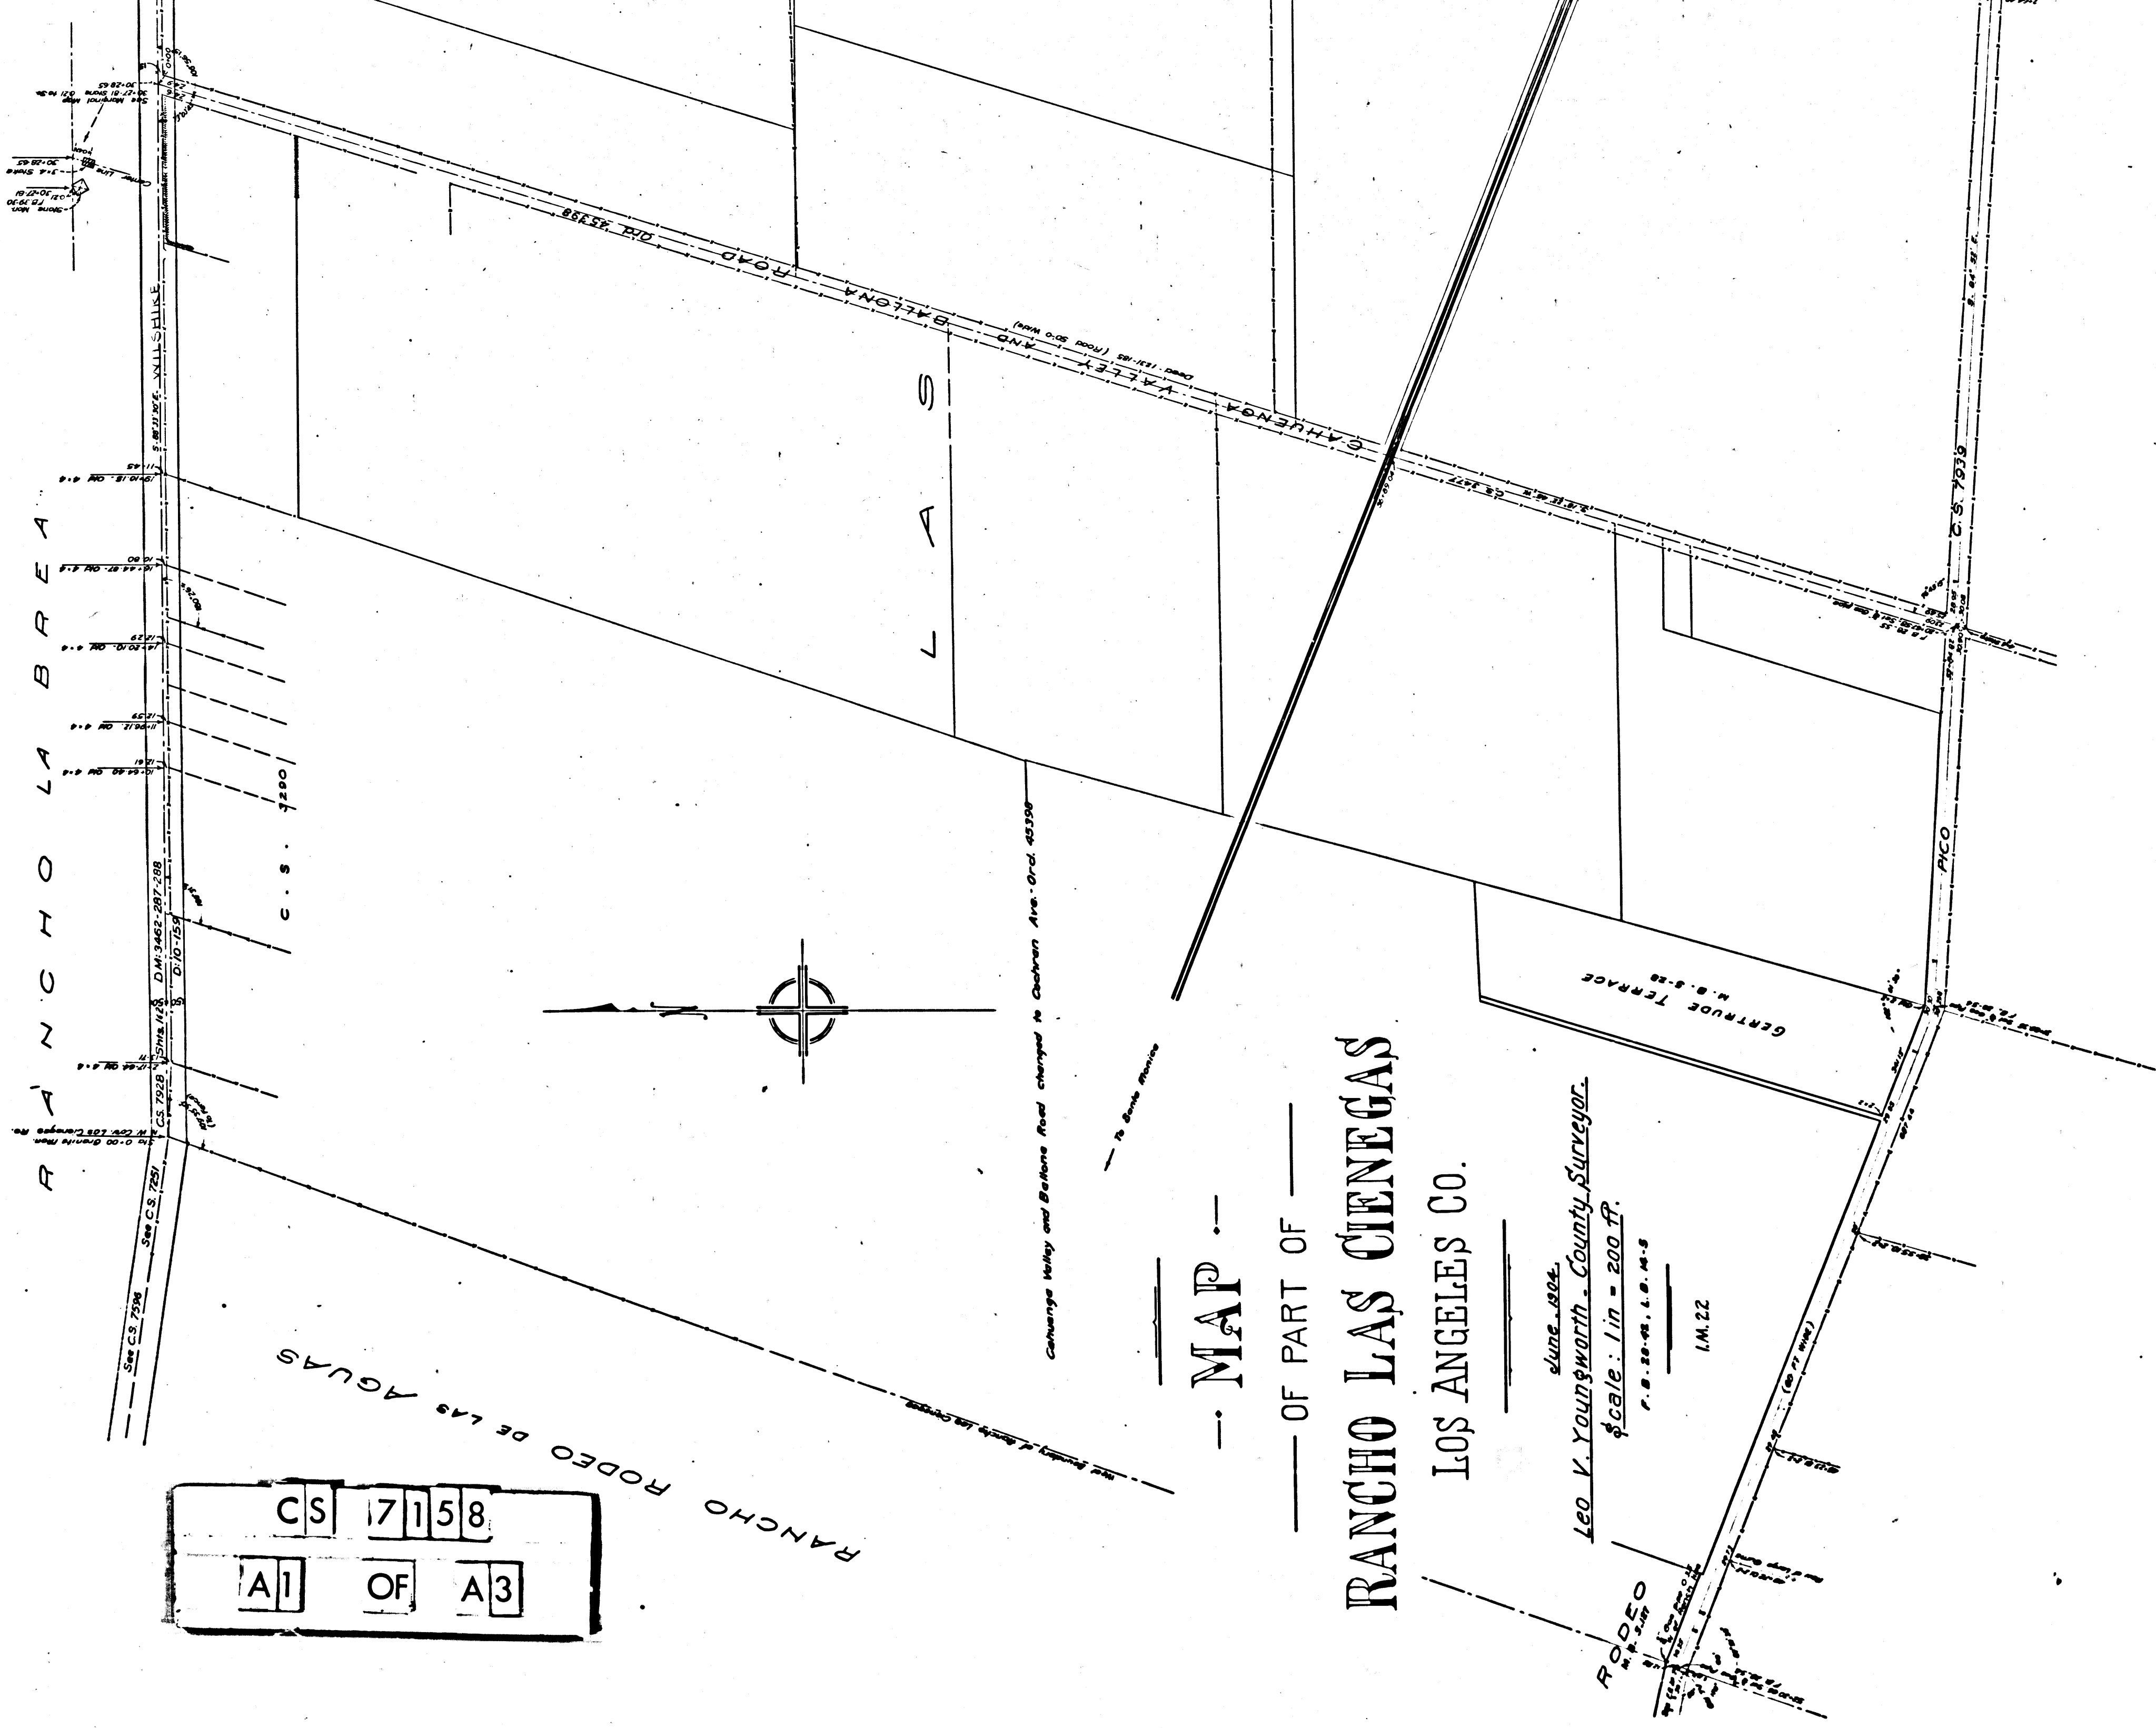

CS 7158
A1 OF A3

RANCHO RODEO DE LAS AGUAS

— MAP —
— OF PART OF —

RANCHO LAS CIENEGAS
LOS ANGELES CO.

June 1904.
Leo V. Youngworth - County Surveyor.
Scale: 1 in = 200 ft.
P. S. 20-48, L. S. 14-5
1 M. 22

RANCH

DN 3462-287-288
D10-159

50' Span
Wooden Br. Queen Truss

55'-23.30' from corner
3' wide - 2' deep

10' wide

C.S. 7211
La Brea Ave

10' wide

25'-00" from 10' wide

CS	7	1	5	8
A2	OF	A3		

Rebecca E. Hulbert
Franklin P. Hulbert
Myrtle E. Hulbert
George P. Hulbert

Created 200-48

Dead - 25.00 CA

Theodore Rimpou - Administrator

John P. Mansfield
Edward J. Mansfield
Simon P. Mansfield

Dead 17-188

Cemetery Association

Los Angeles Pacific Railroad Company

Rosedale

E. P. Clark
Heirs of Francisca Rimpou
Theodore Rimpou, Administrator

School House

10' wide

C.S. 6812

BROOK-DALE

H O L A B R E A


T. 1. S. R. 14. W. SEC. 22. SEC. 23

See CS 101 D. 10. 154 D. 3520 H. 1/2

CS 7158
A3 OF A3

0
1
0
1

J A N U A R Y 1900

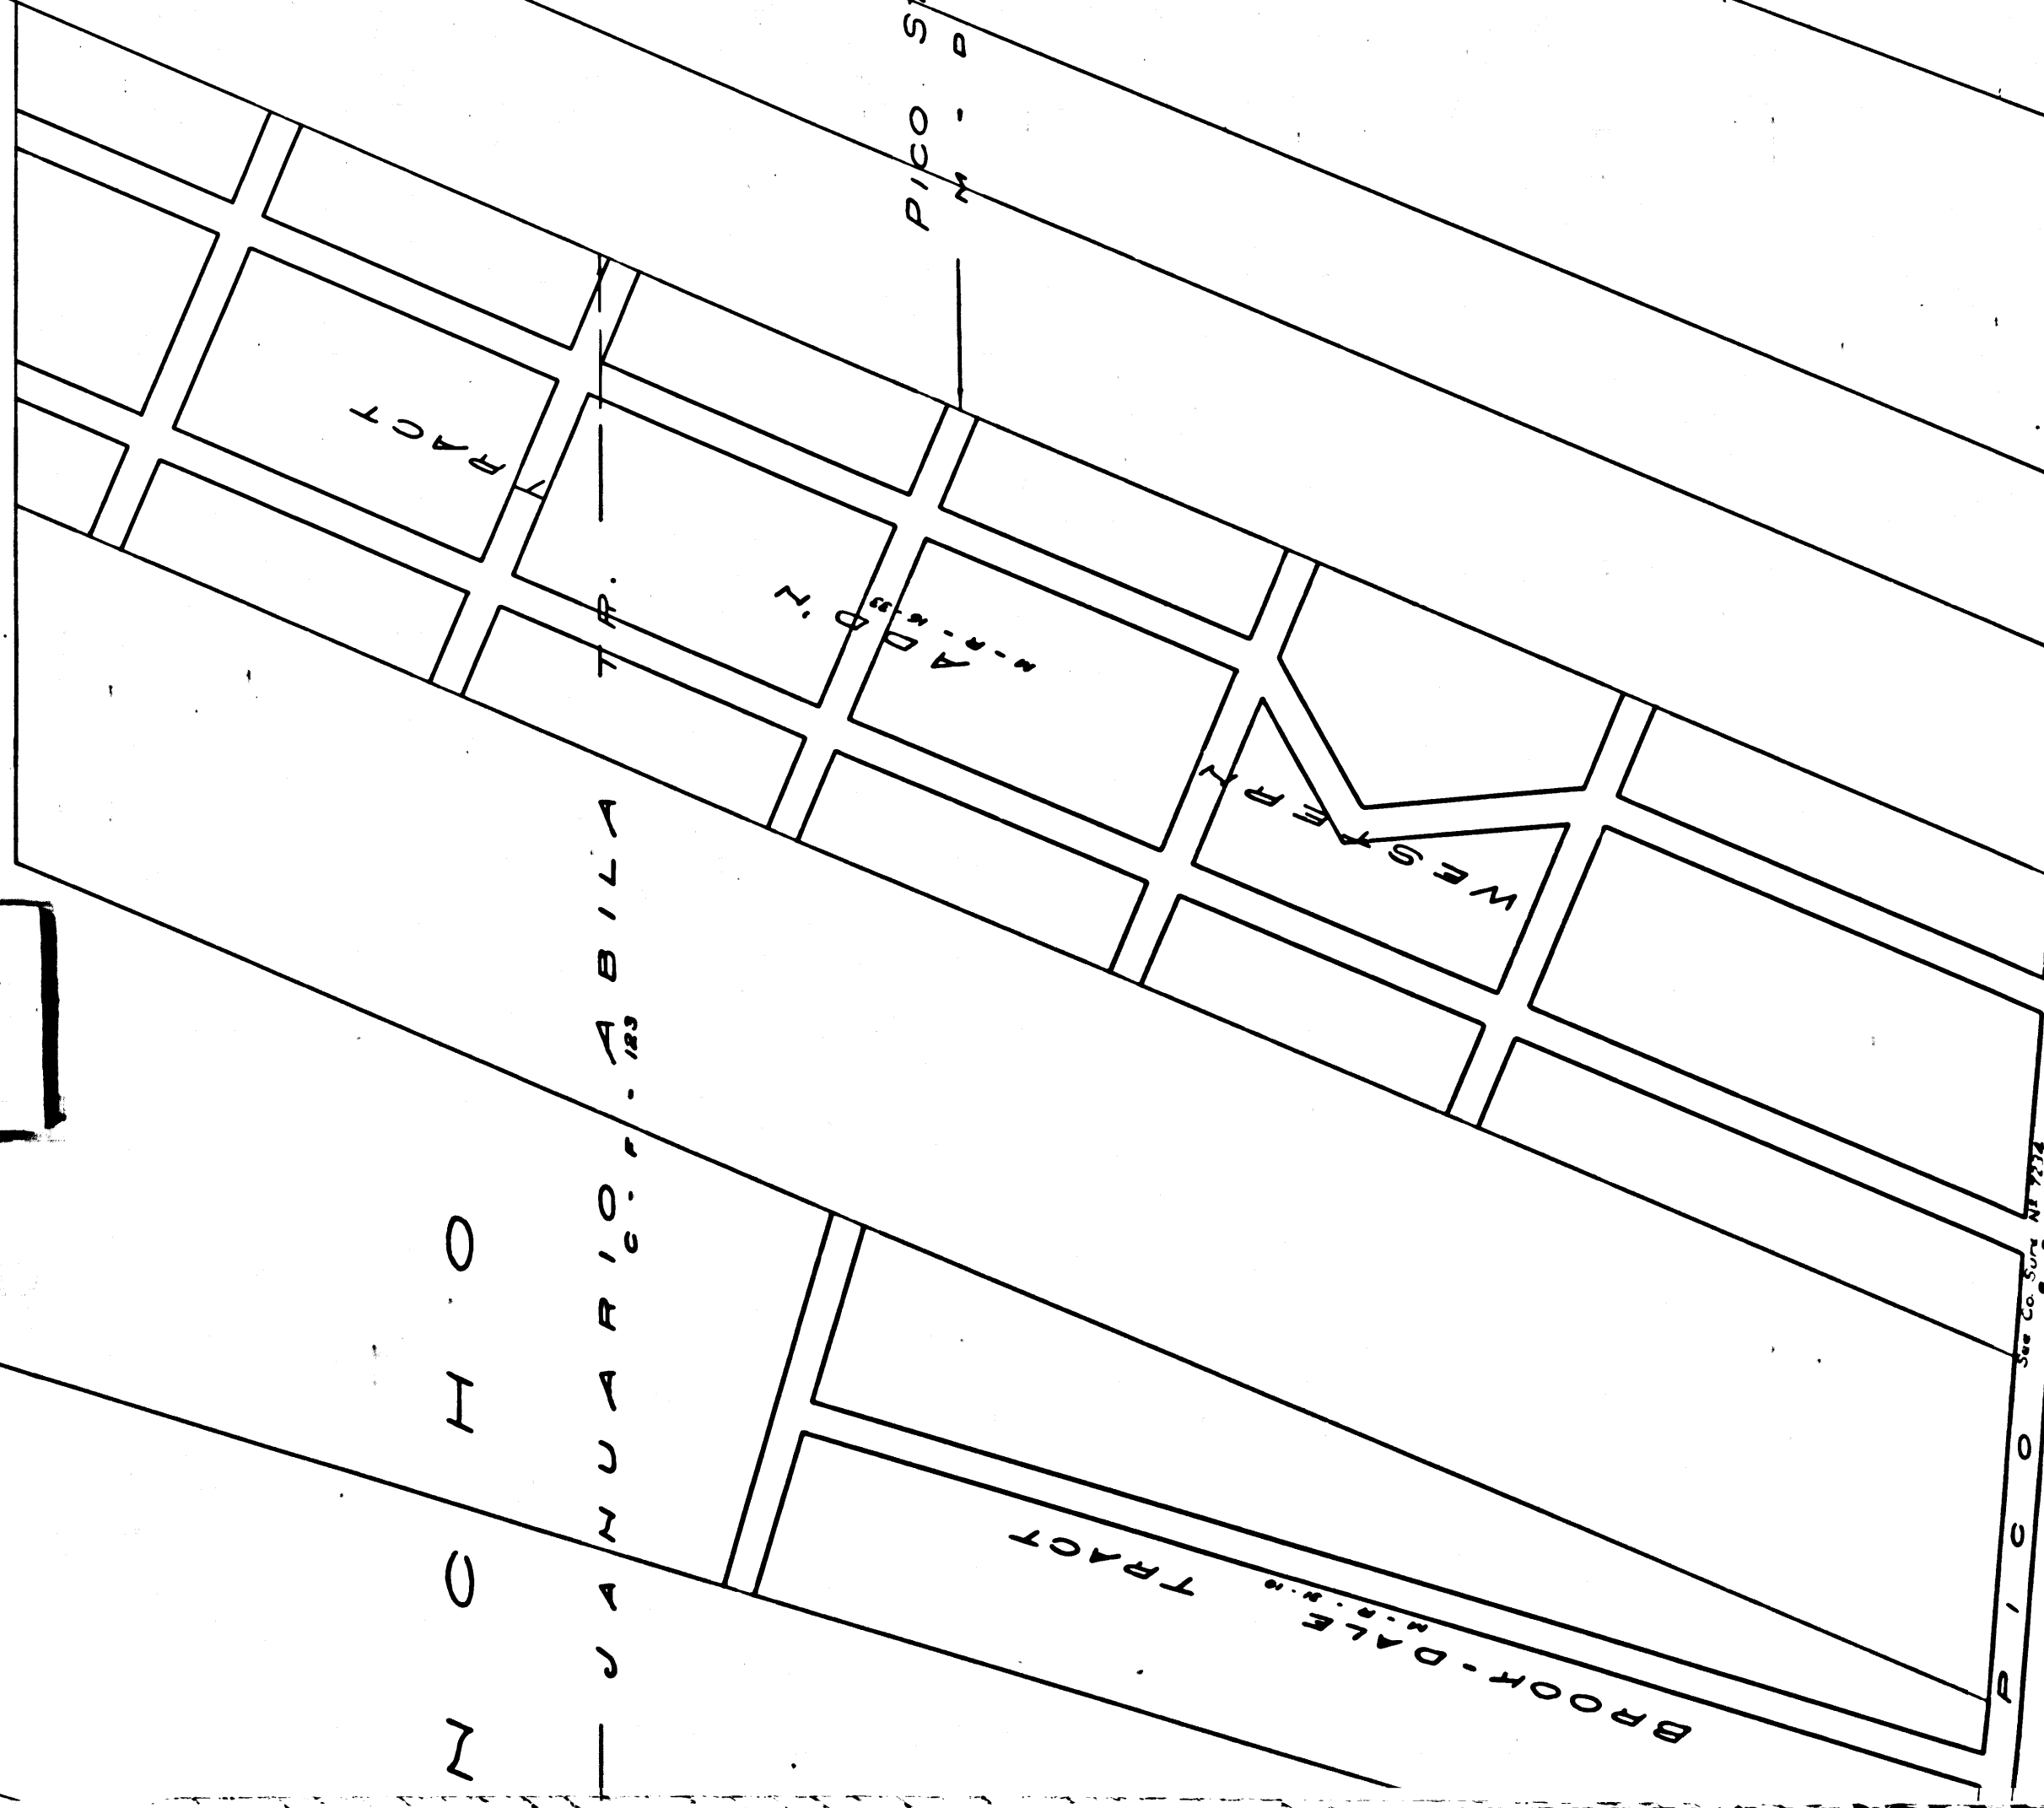

PICO STREET VILLA TR.

M. P. 1634 - 295

M. P. 30 - 50

See CS 101 D. 10. 154 D. 3520 H. 1/2

PICO STREET BLVD

CENTRAL ARLINGTON HEIGHTS
M. P. 30 - 50

CITY OF LOS ANGELES

Western Boundary of City of Los Angeles
Eastern Boundary of Los Angeles Rancho