
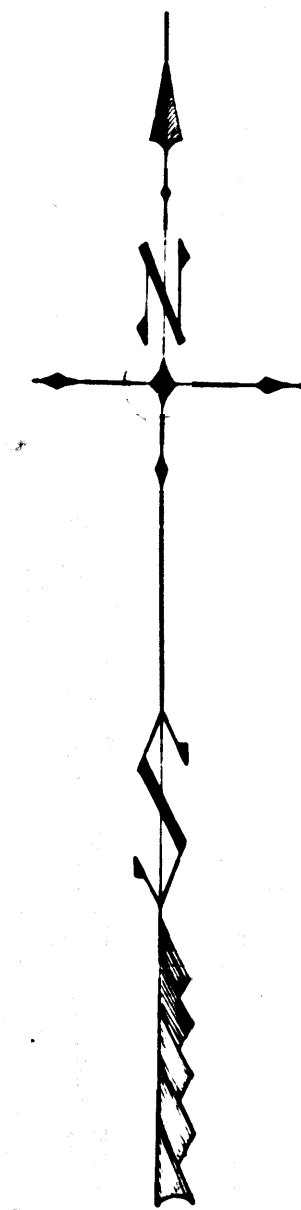


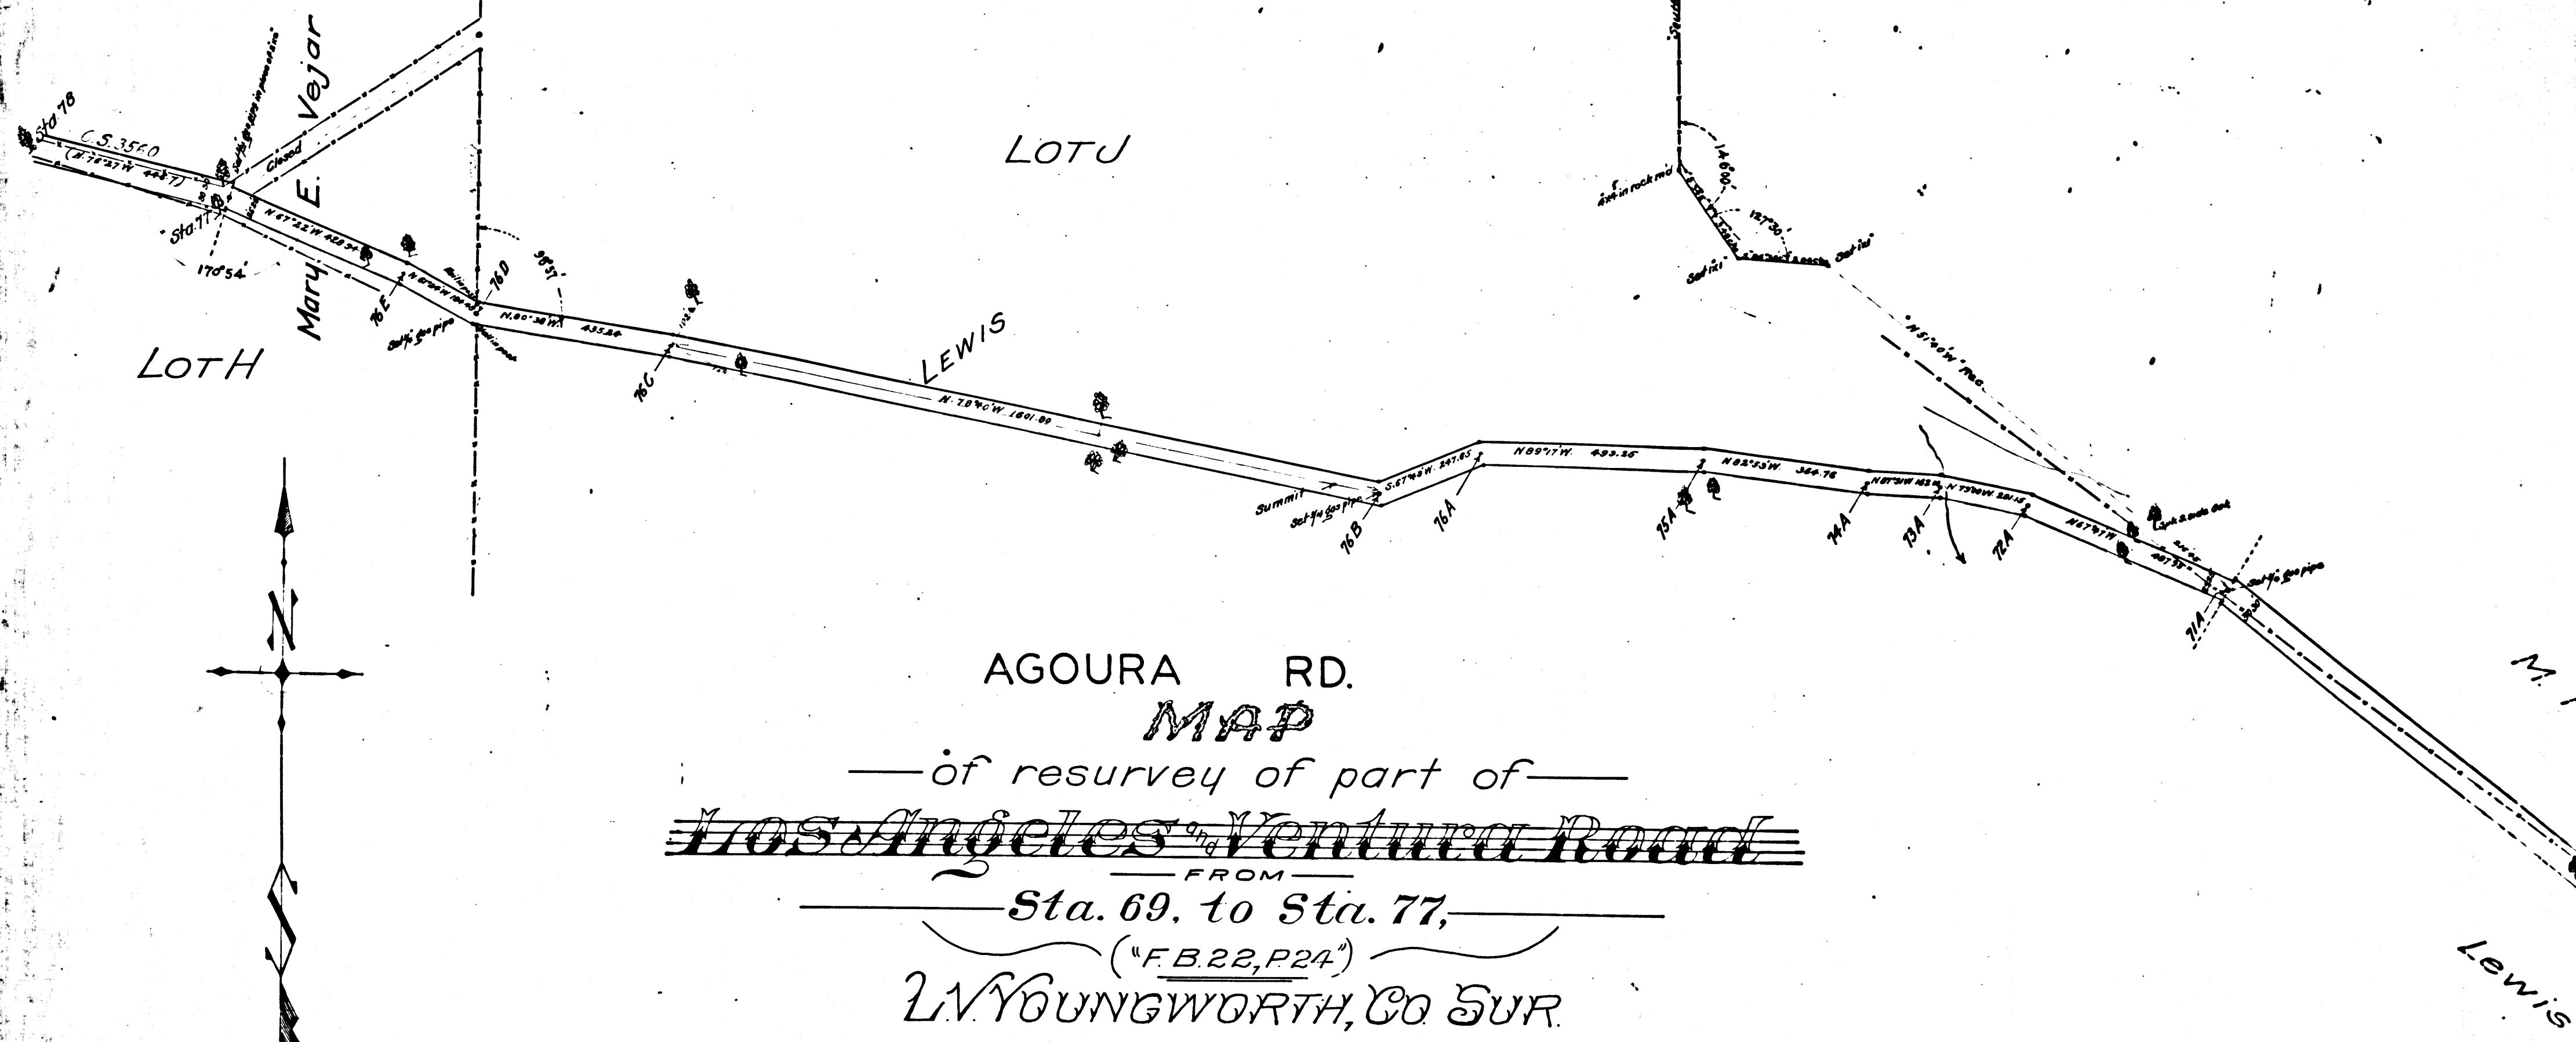

AGOURA RD.
 MAP
 — of resurvey of part of —
~~Los Angeles Ventura Road~~
 FROM
 Sta. 69. to Sta. 77.
 ("F.B. 22, P. 24")
 L.V. YOUNG WORTH, CO. SUR.
 Oct. 7th 1904.

Scale 200' = 1 in.

F.B. 25 pgs 31.

All stakes shown are ixi hubs.
 INDEX 90 159-057
 See C.S. 3560, for previous work.
 C. S. 7170
 For deed see II: 2313-158 II: 3-214
 For portions vacated See F.M. 17873

CS	7170
A1	OF A2

LOT U

LEWIS

LOT A

M. Reyes

Lewis

AGOURA RD.

MAP

— of resurvey of part of —

Los Angeles Ventura Road

FROM

Sta. 69. to Sta. 77,

("F.B. 22, P. 24")

L.V. YOUNG WORTH, CO SUR.

Oct 7th 1904.

SCALE 200' = 1 in.

F.B. 25 pgs 31.

All stakes shown are ixi hubs.

INDEX 90 159-057

See C.S. 3560, for previous work.

C. S. 7170

For deed see J.I. 2313-158 J.I. 3-214

For portions vacated See F.M. 17873

CS	7170	
A2	OF	A2