



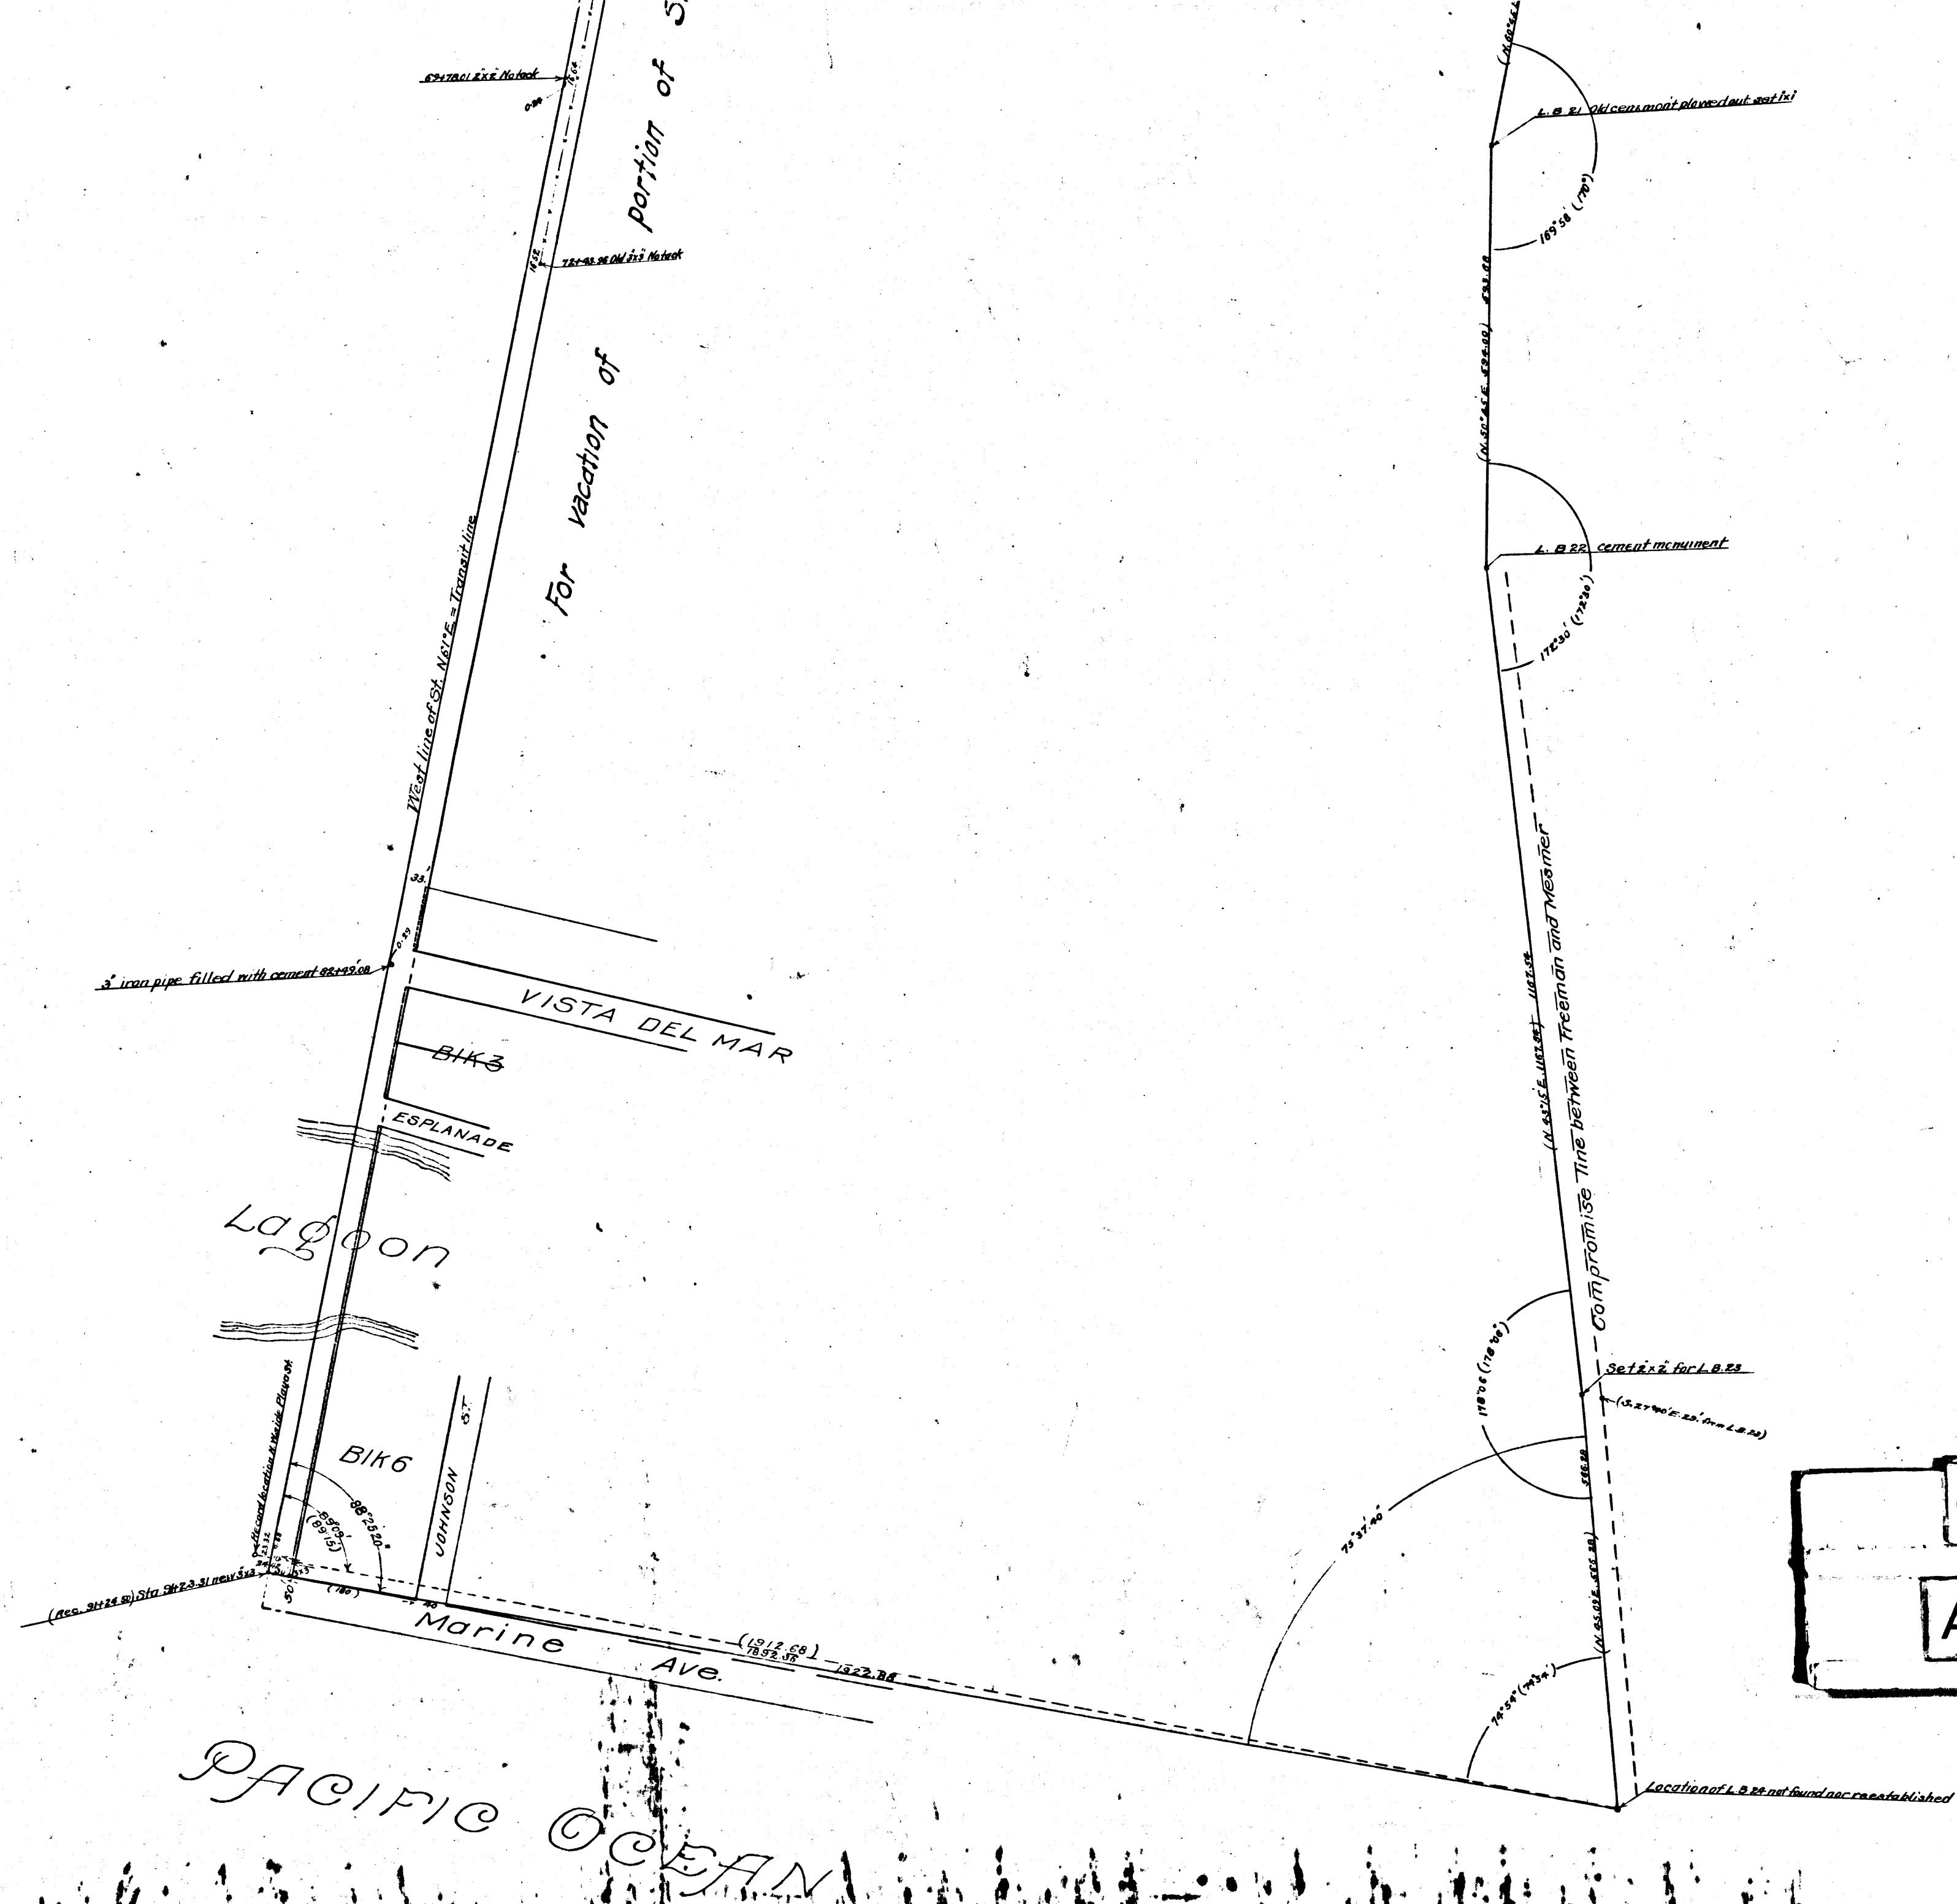

CS 7174-1

A1 OF A4

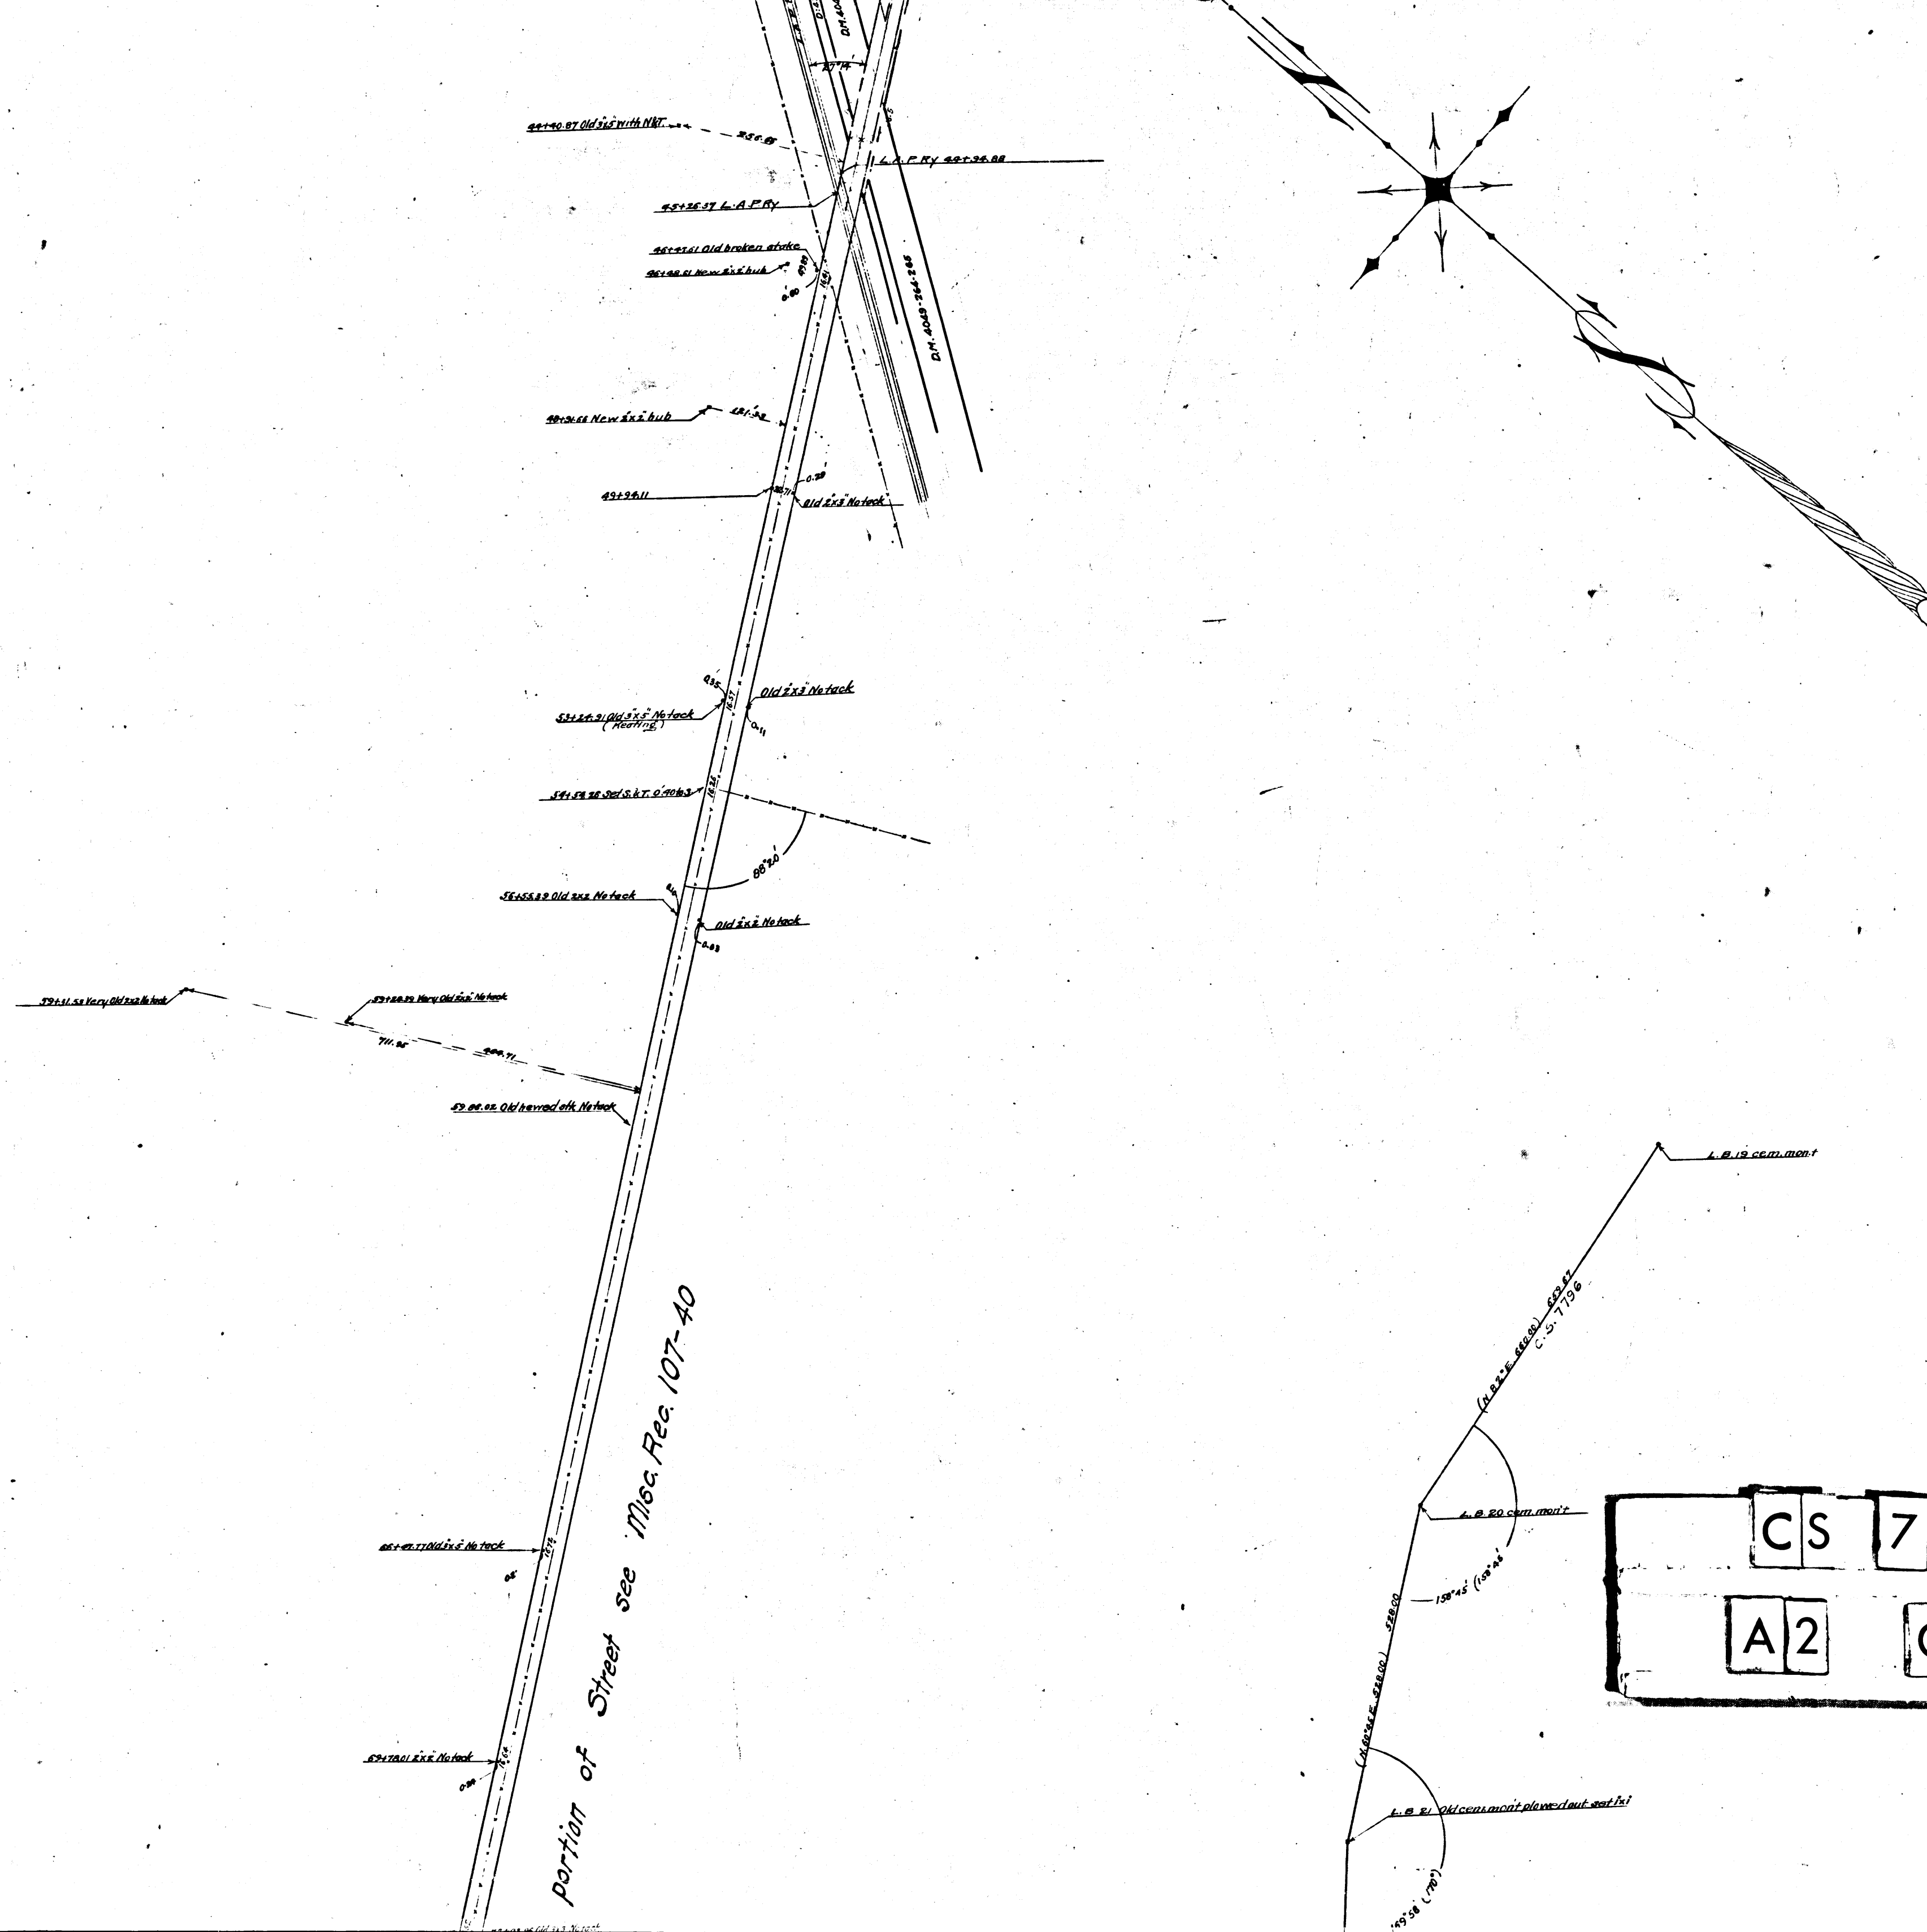

CS 7174-1
A2 OF A4

כש




MARIN

CCO

工上ニ

col

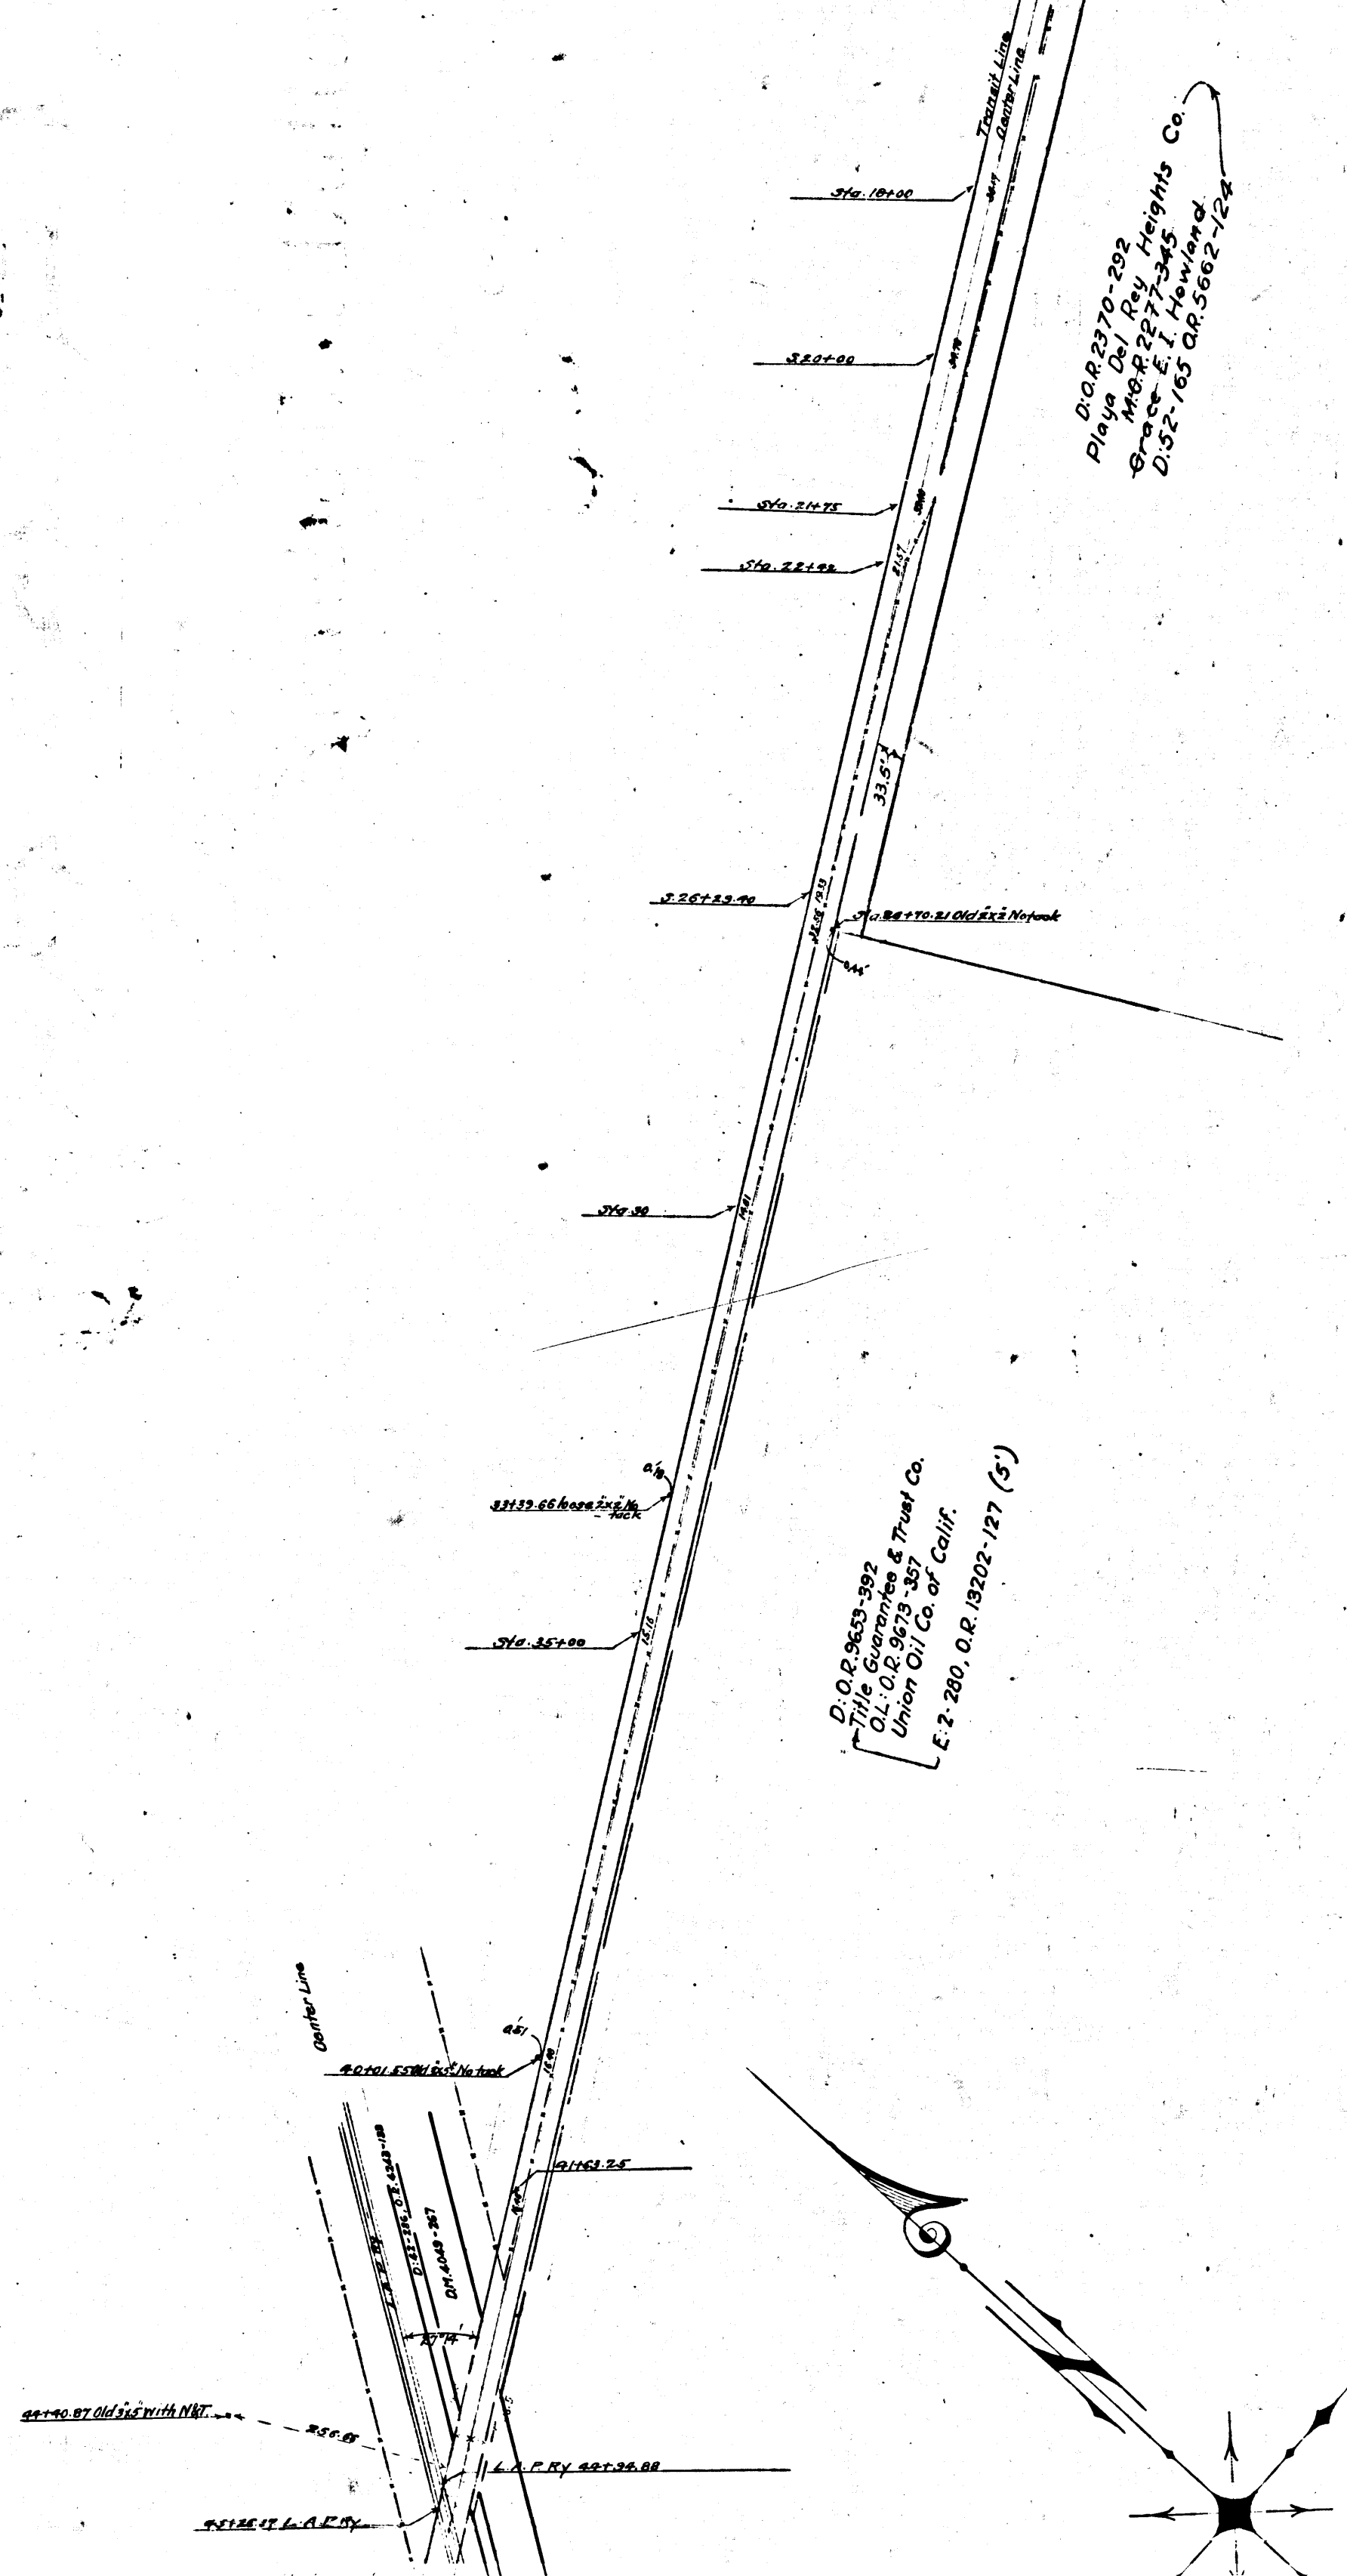

D.O.R. 2370-292
Playa Del Rey Heights Co.
Grace E. I. Howland
D. 52-165 Q.R. 5662-120

D: O.R. 9653-392
Title Guarantee & Trust Co.
O.L: O.R. 9673-387
Union Oil Co. of Calif.
E-2-280, O.R. 13202-127 (5')

CS 7174-1

A3 OF A4

JEFFERSON BLVD.
MAP OF

PLAYA STREET

MARINA AVE. FROM MESMER AVE.
OCEAN TO CENTINELA ST.
IN THE RANCHO LA BALLONA


COUNTY SURVEYORS MAP NO. 7174
SHEET NO. 1 OF 2 SHEETS
SCALE: 1 INCH = 150 FT.

L.V. YOUNG WORTH.....COUNTY SURVEYOR
DECEMBER 1904

RECORD DISTANCES & BEARINGS SHOWN IN ()

F.B. 29-15-28

i. M. 23
County Surveyors Map No 7174 Sheet No 1 of 2 Sheets
For of PLAYA STREET changed to Jefferson Blvd
(See D:13-288, R.B. 33-2)

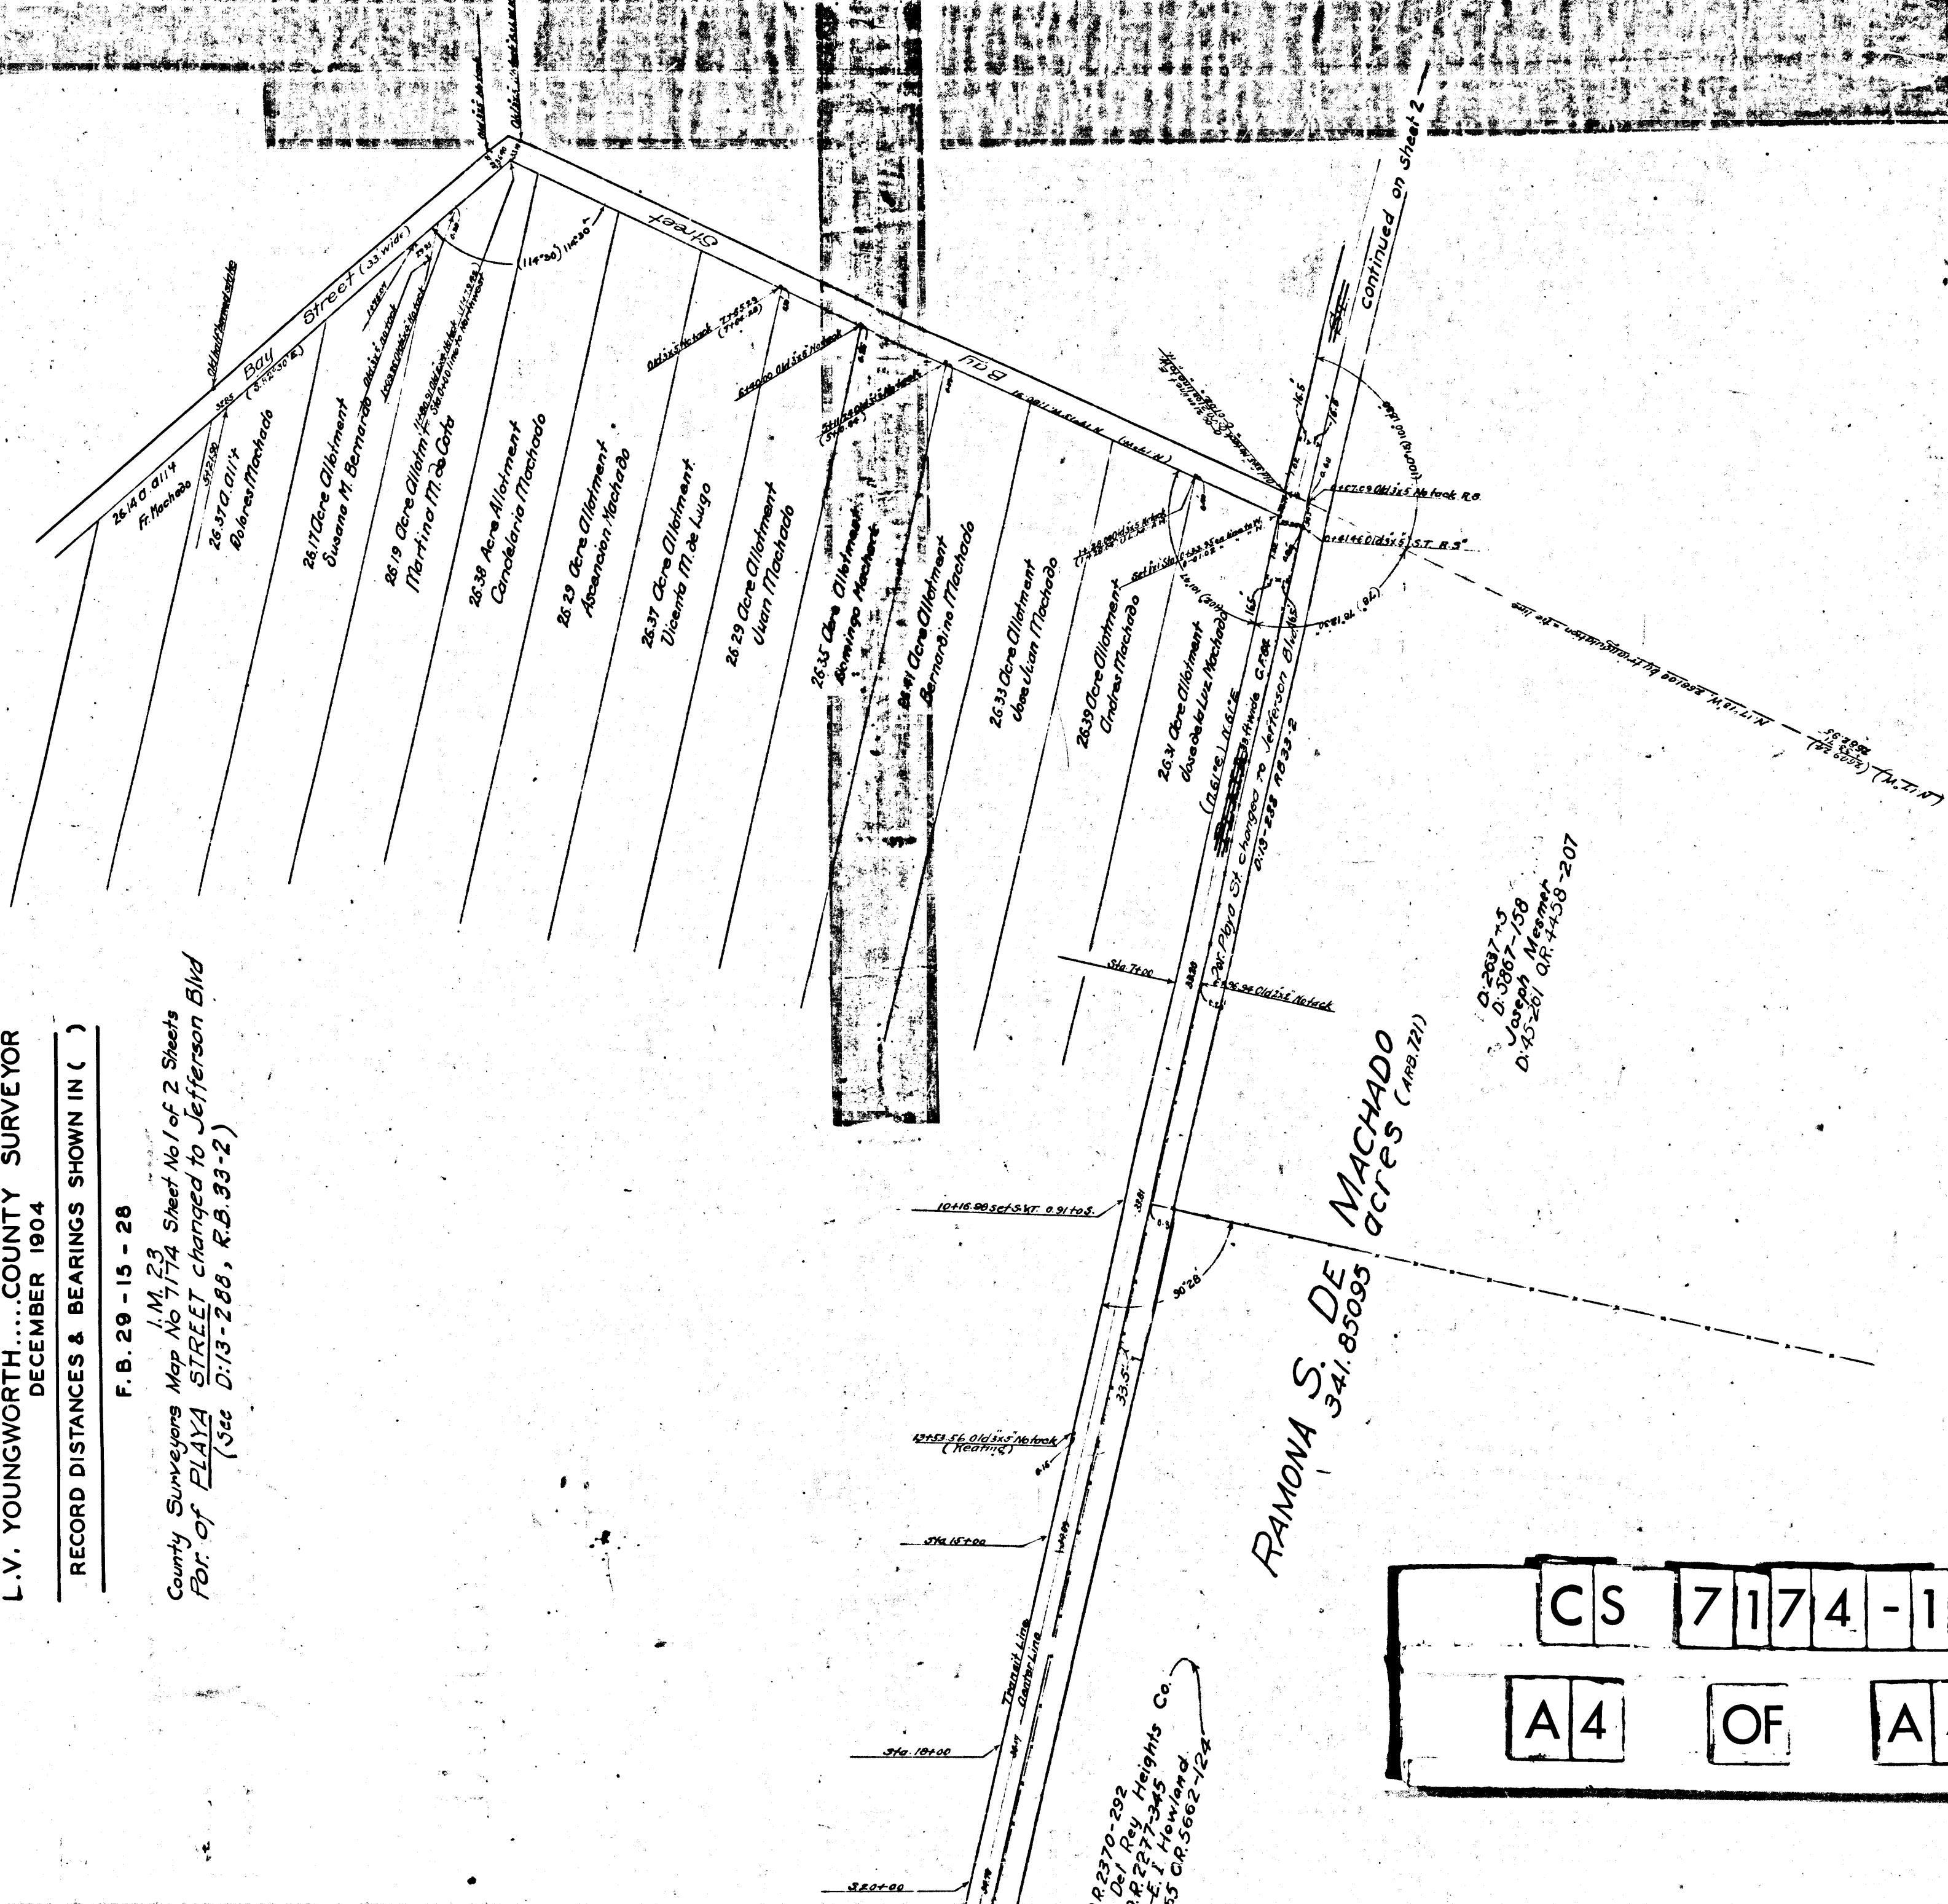

CS 7174-1
A4 OF A4

R. 2370-292
Del Rey Heights Co.
R. 2377-345
E. J. Howland
35 CR. 5662-124

D: 2837-75
D: 3867-158
V. 3929-158
D: 45-281 CR. 4458-207