


Note: For deed of 10th St see II:2133-261 I:3-203
 for 1100-e Ave. changed to Sycamore Canyon Road see D:25-248 O-d. 346

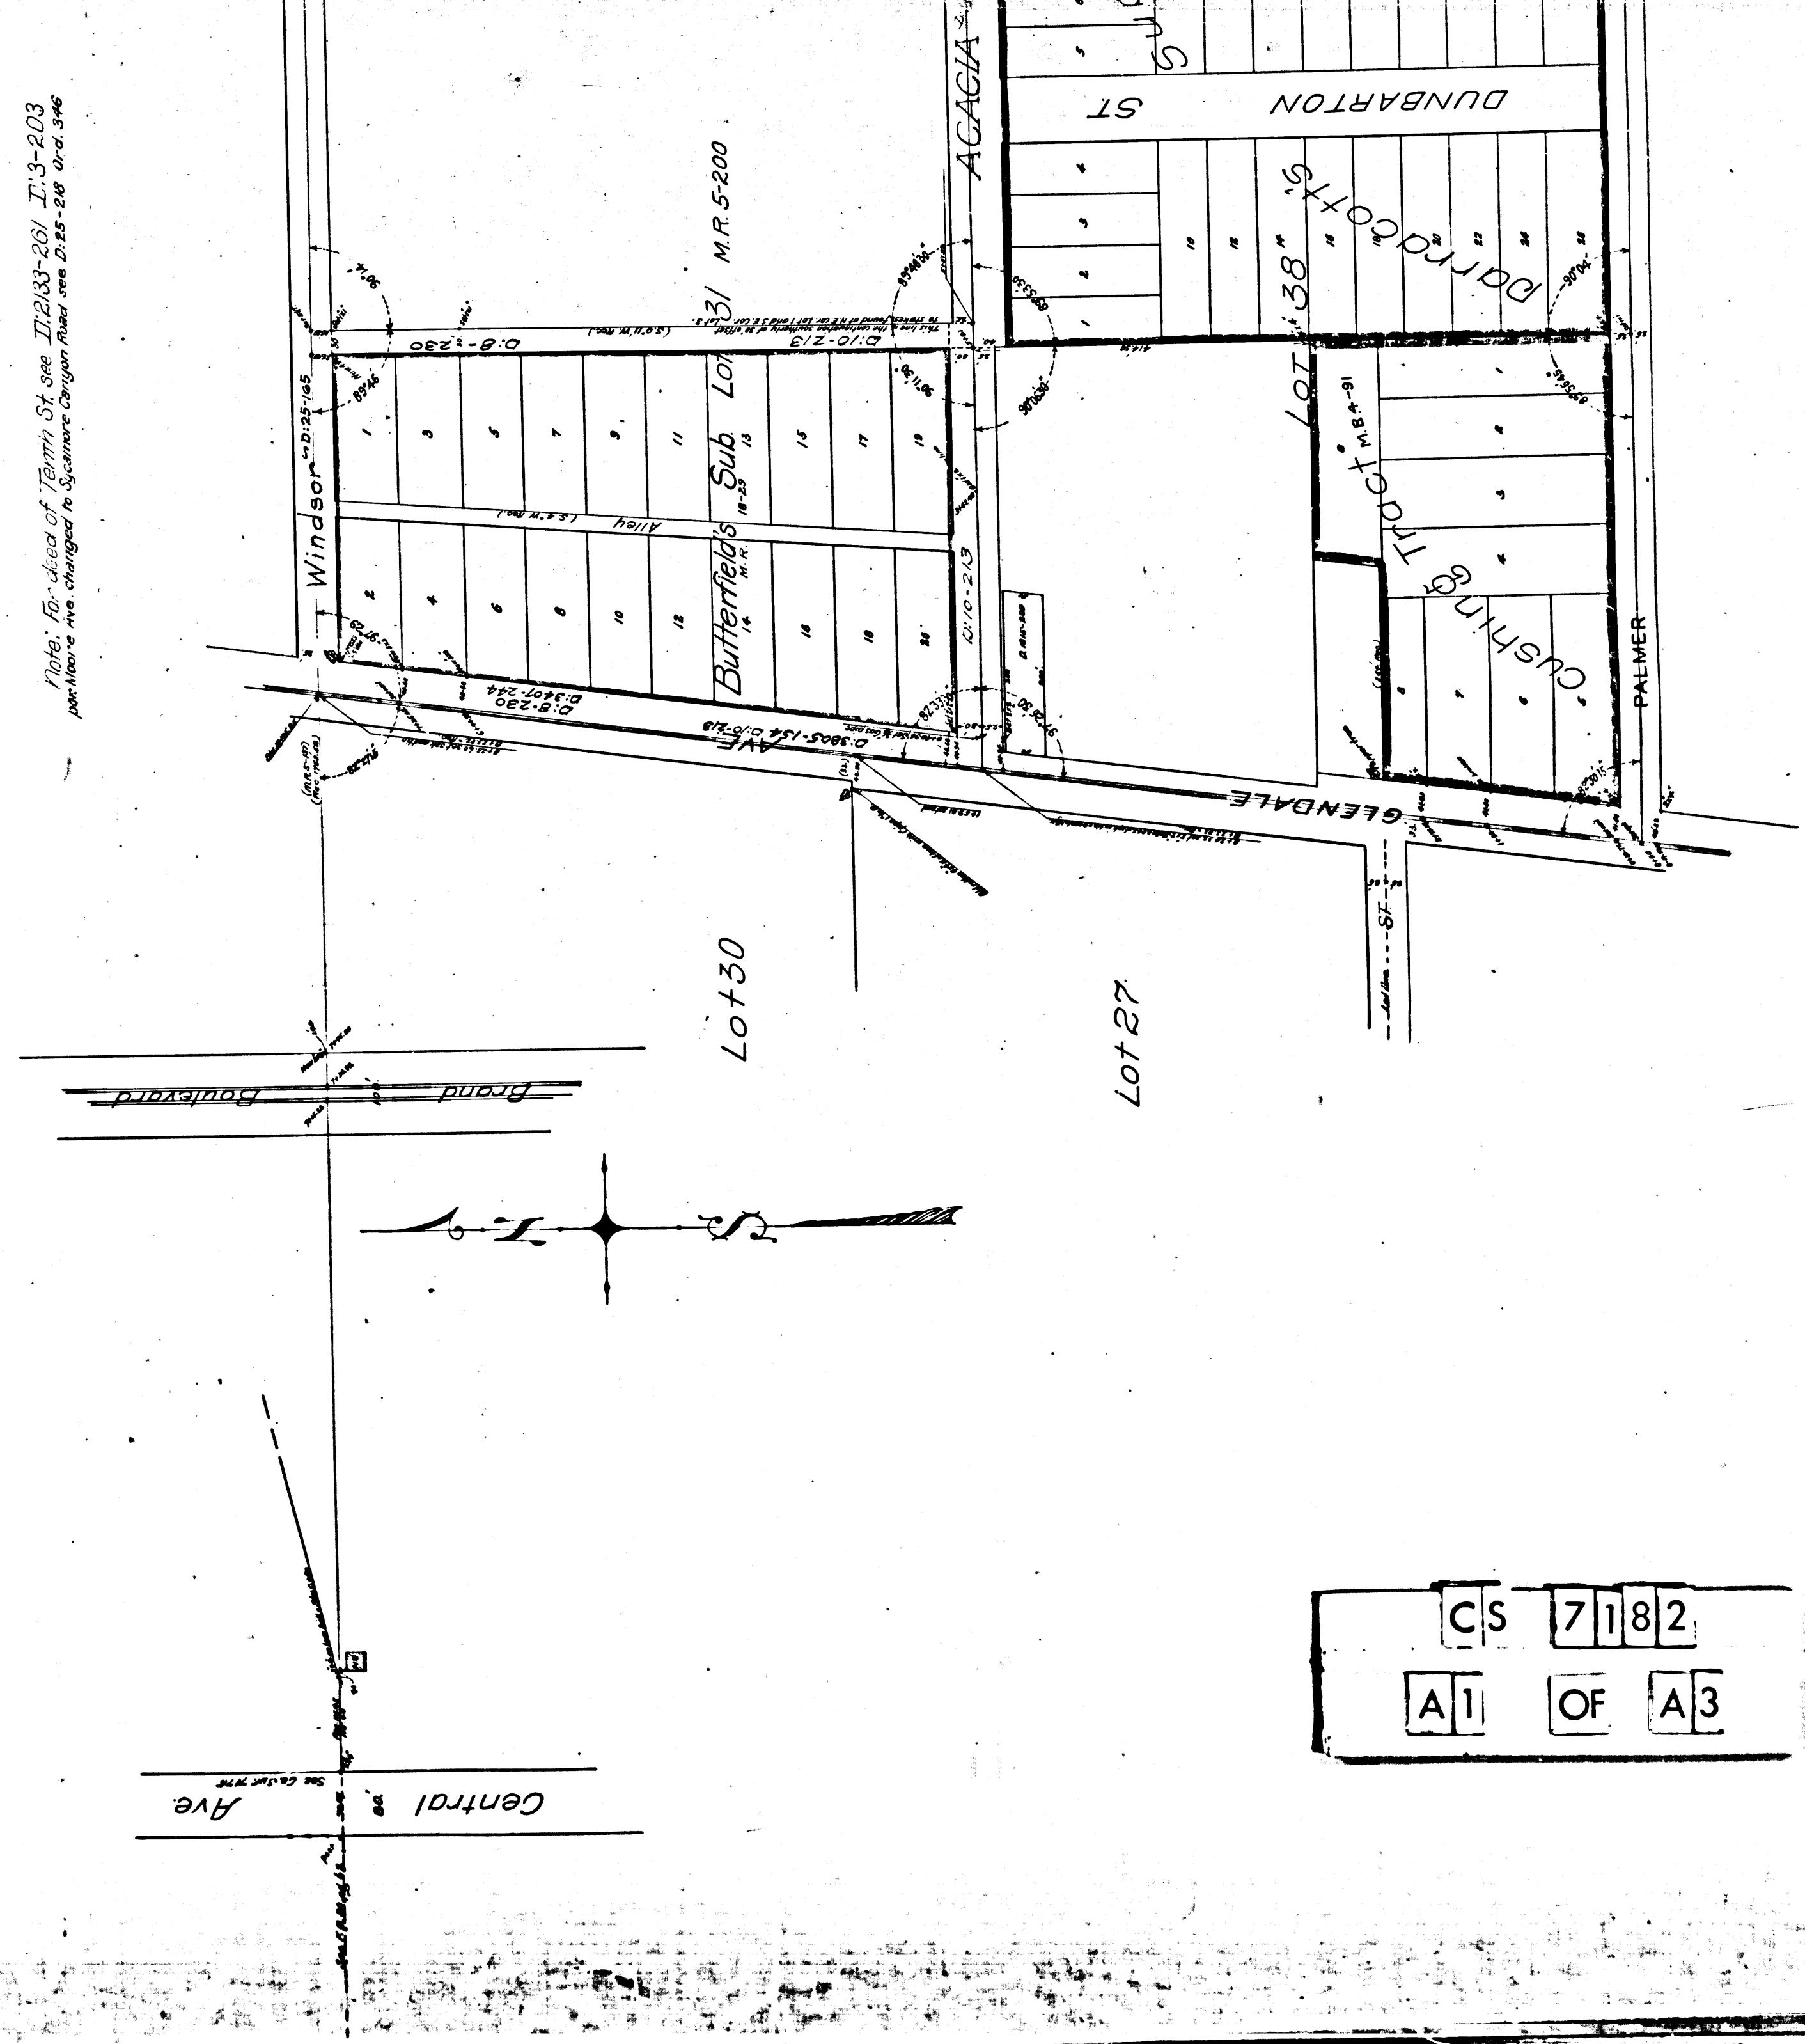

CS 7182
 A1 OF A3

CS 7182
A2 OF A3

ACACIA AVE.
MAN
—of survey of—
TENTH STREET

FROM
Glendale Avenue East
IN THE
Watts Subd'n
M.R. 5-200
MARCH, 1905

F.B. 37-16. Scale, 100' = 1"
C.S. 7182
L.L. Youngworth, Co. Sur.


Fourth St. See II. 2183-261 I. 13-203
Signature Canyon Road seen D. 25-26 U. d. 346

Byram, Patterson & Miller Sub

N ²	8	3	5	1
K	2	3	4	5
9	8	7	4	5
10				

With St. crossing in Windsor Road
D. 25-26 U. d. 346
For lot 6 for St. prop. D. 30-28 Cert. C. 4303 } in sub. of lot 34.

1M. 41

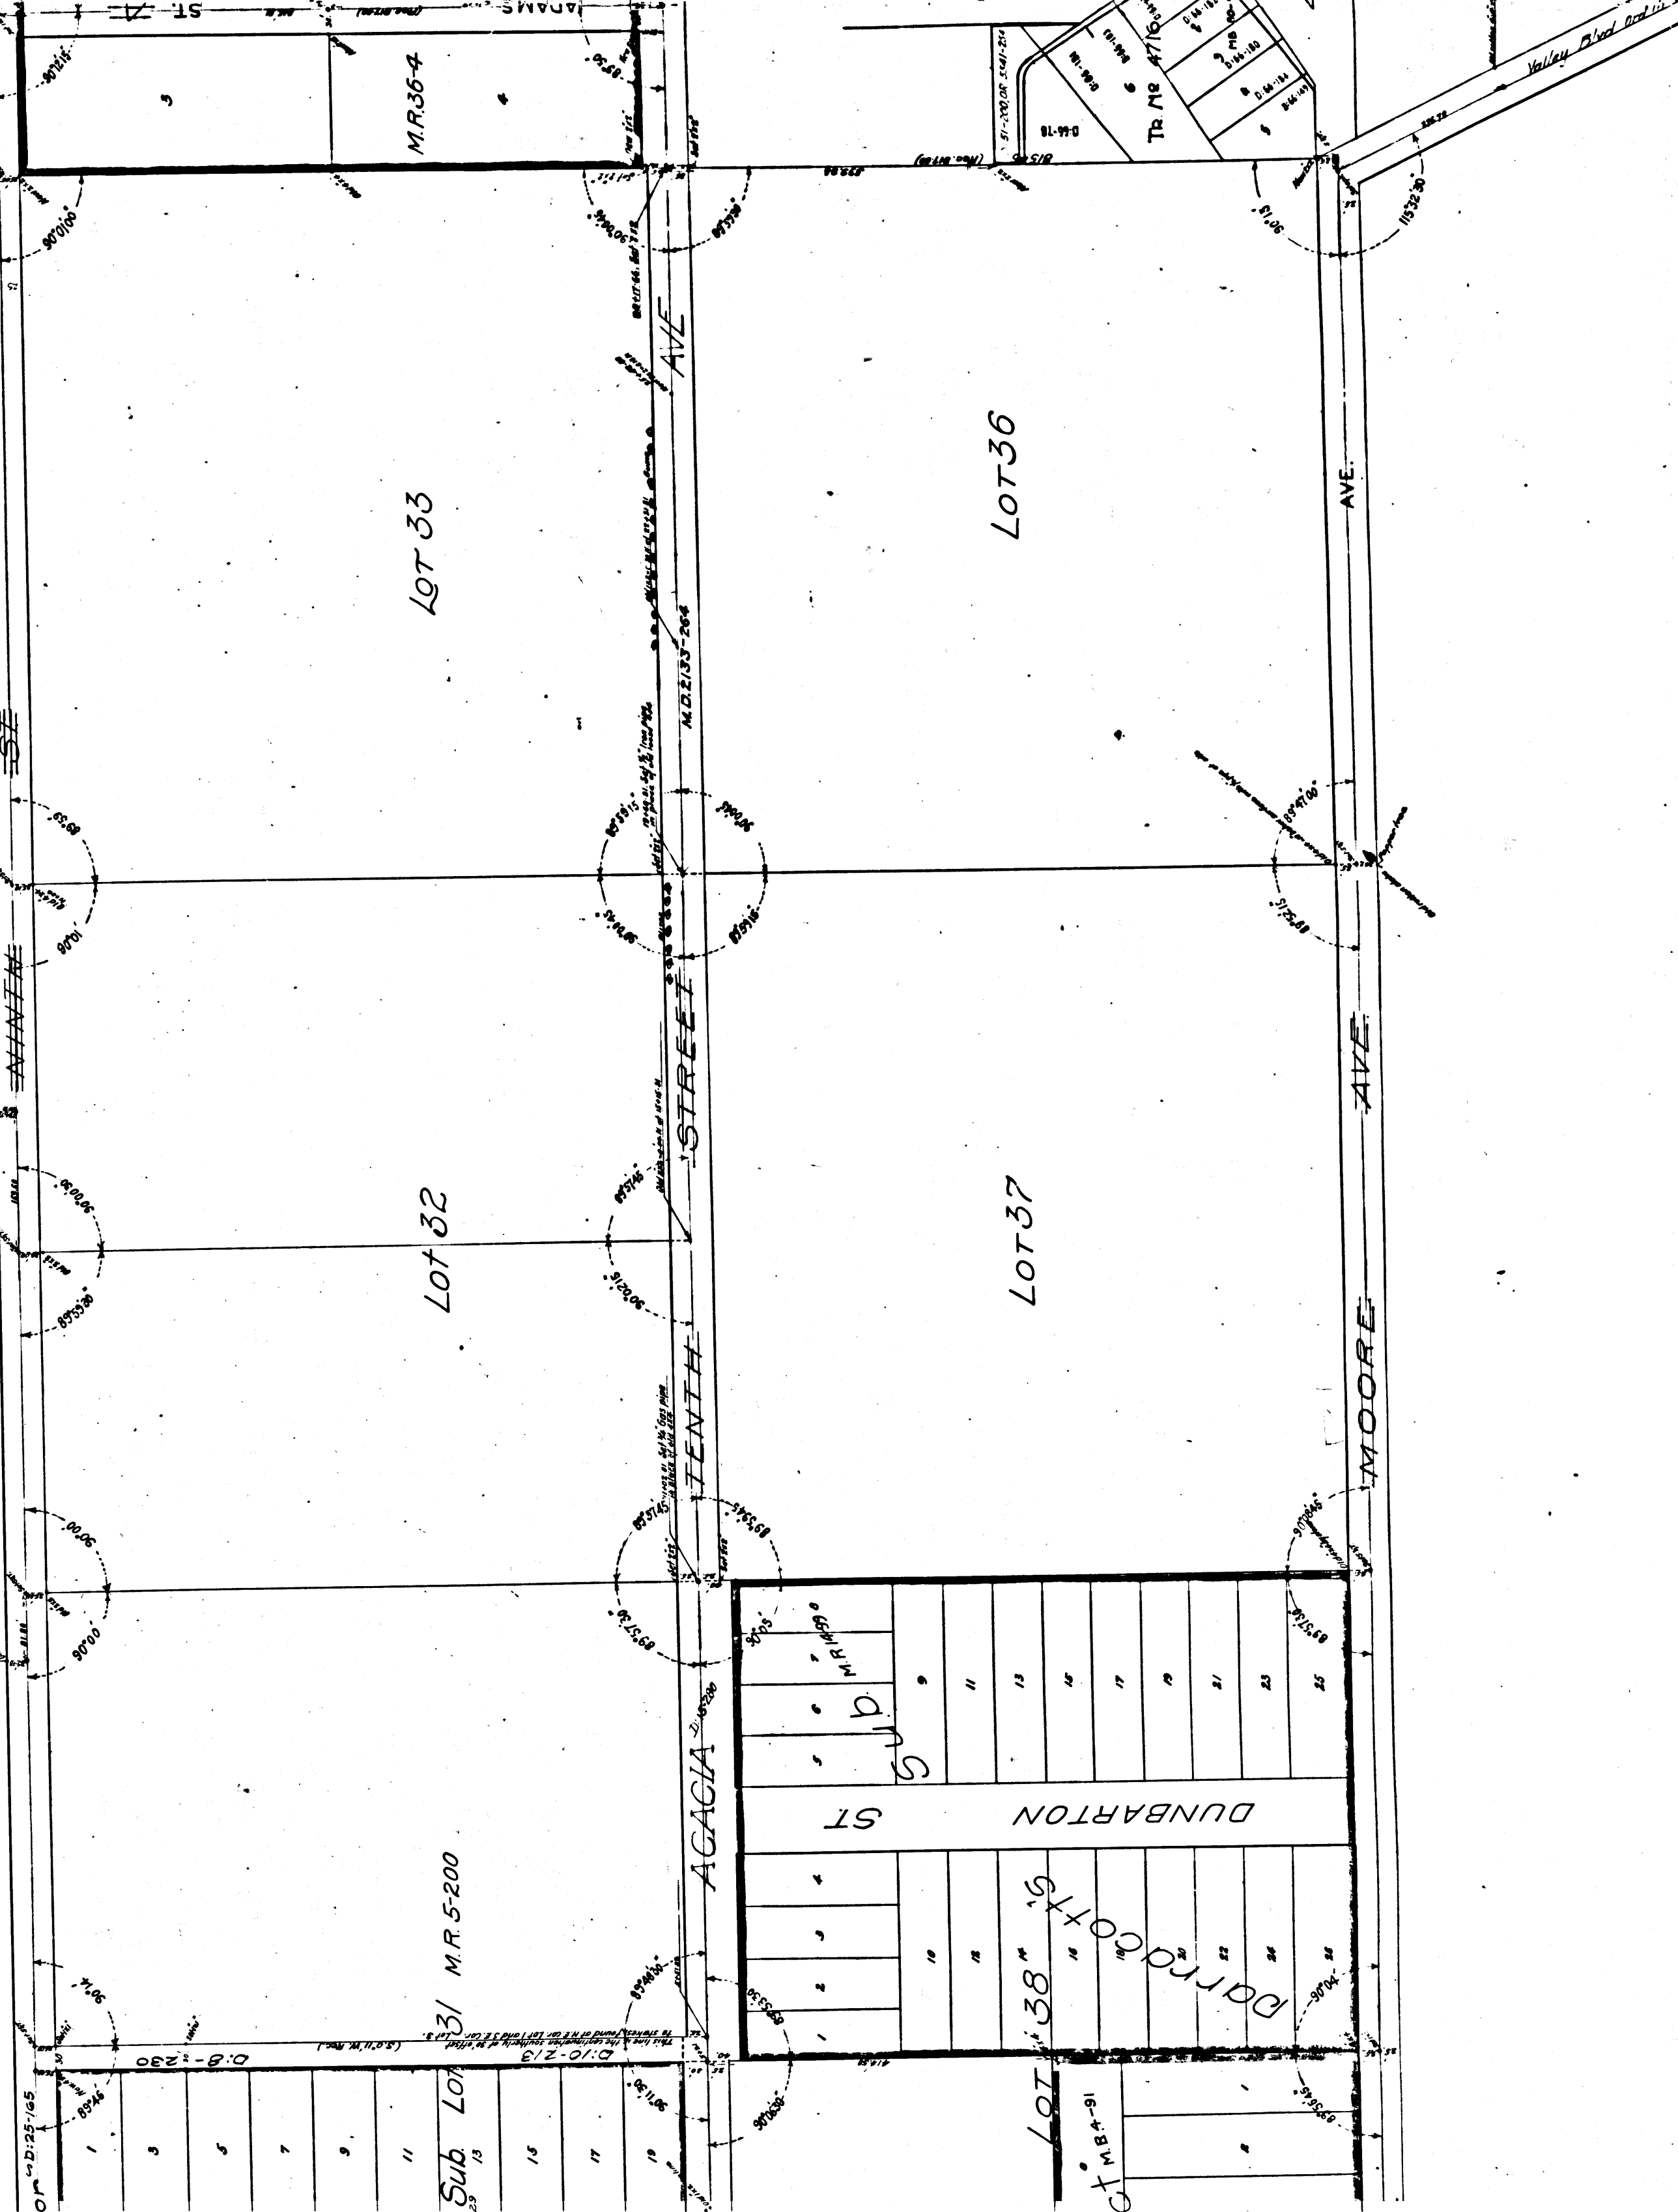



Survey of _____

STREET

—
ROR

12. Avenue East

THE

Subdiv'n

J. R. 5-200

Ref: 1905

Scale, 100' = 1".

Q. 57182

C. S. 7182
Worth, Co. Sur.

North St. crossing to Windsor Road
D: 25-465 Cert. 33;
For lot 1 for St. purp. D: 36-77 Cert. C4302 } in sub. of lot 34.
B-146-6 for St. purp. D: 36-88 Cert. C4303 }

