


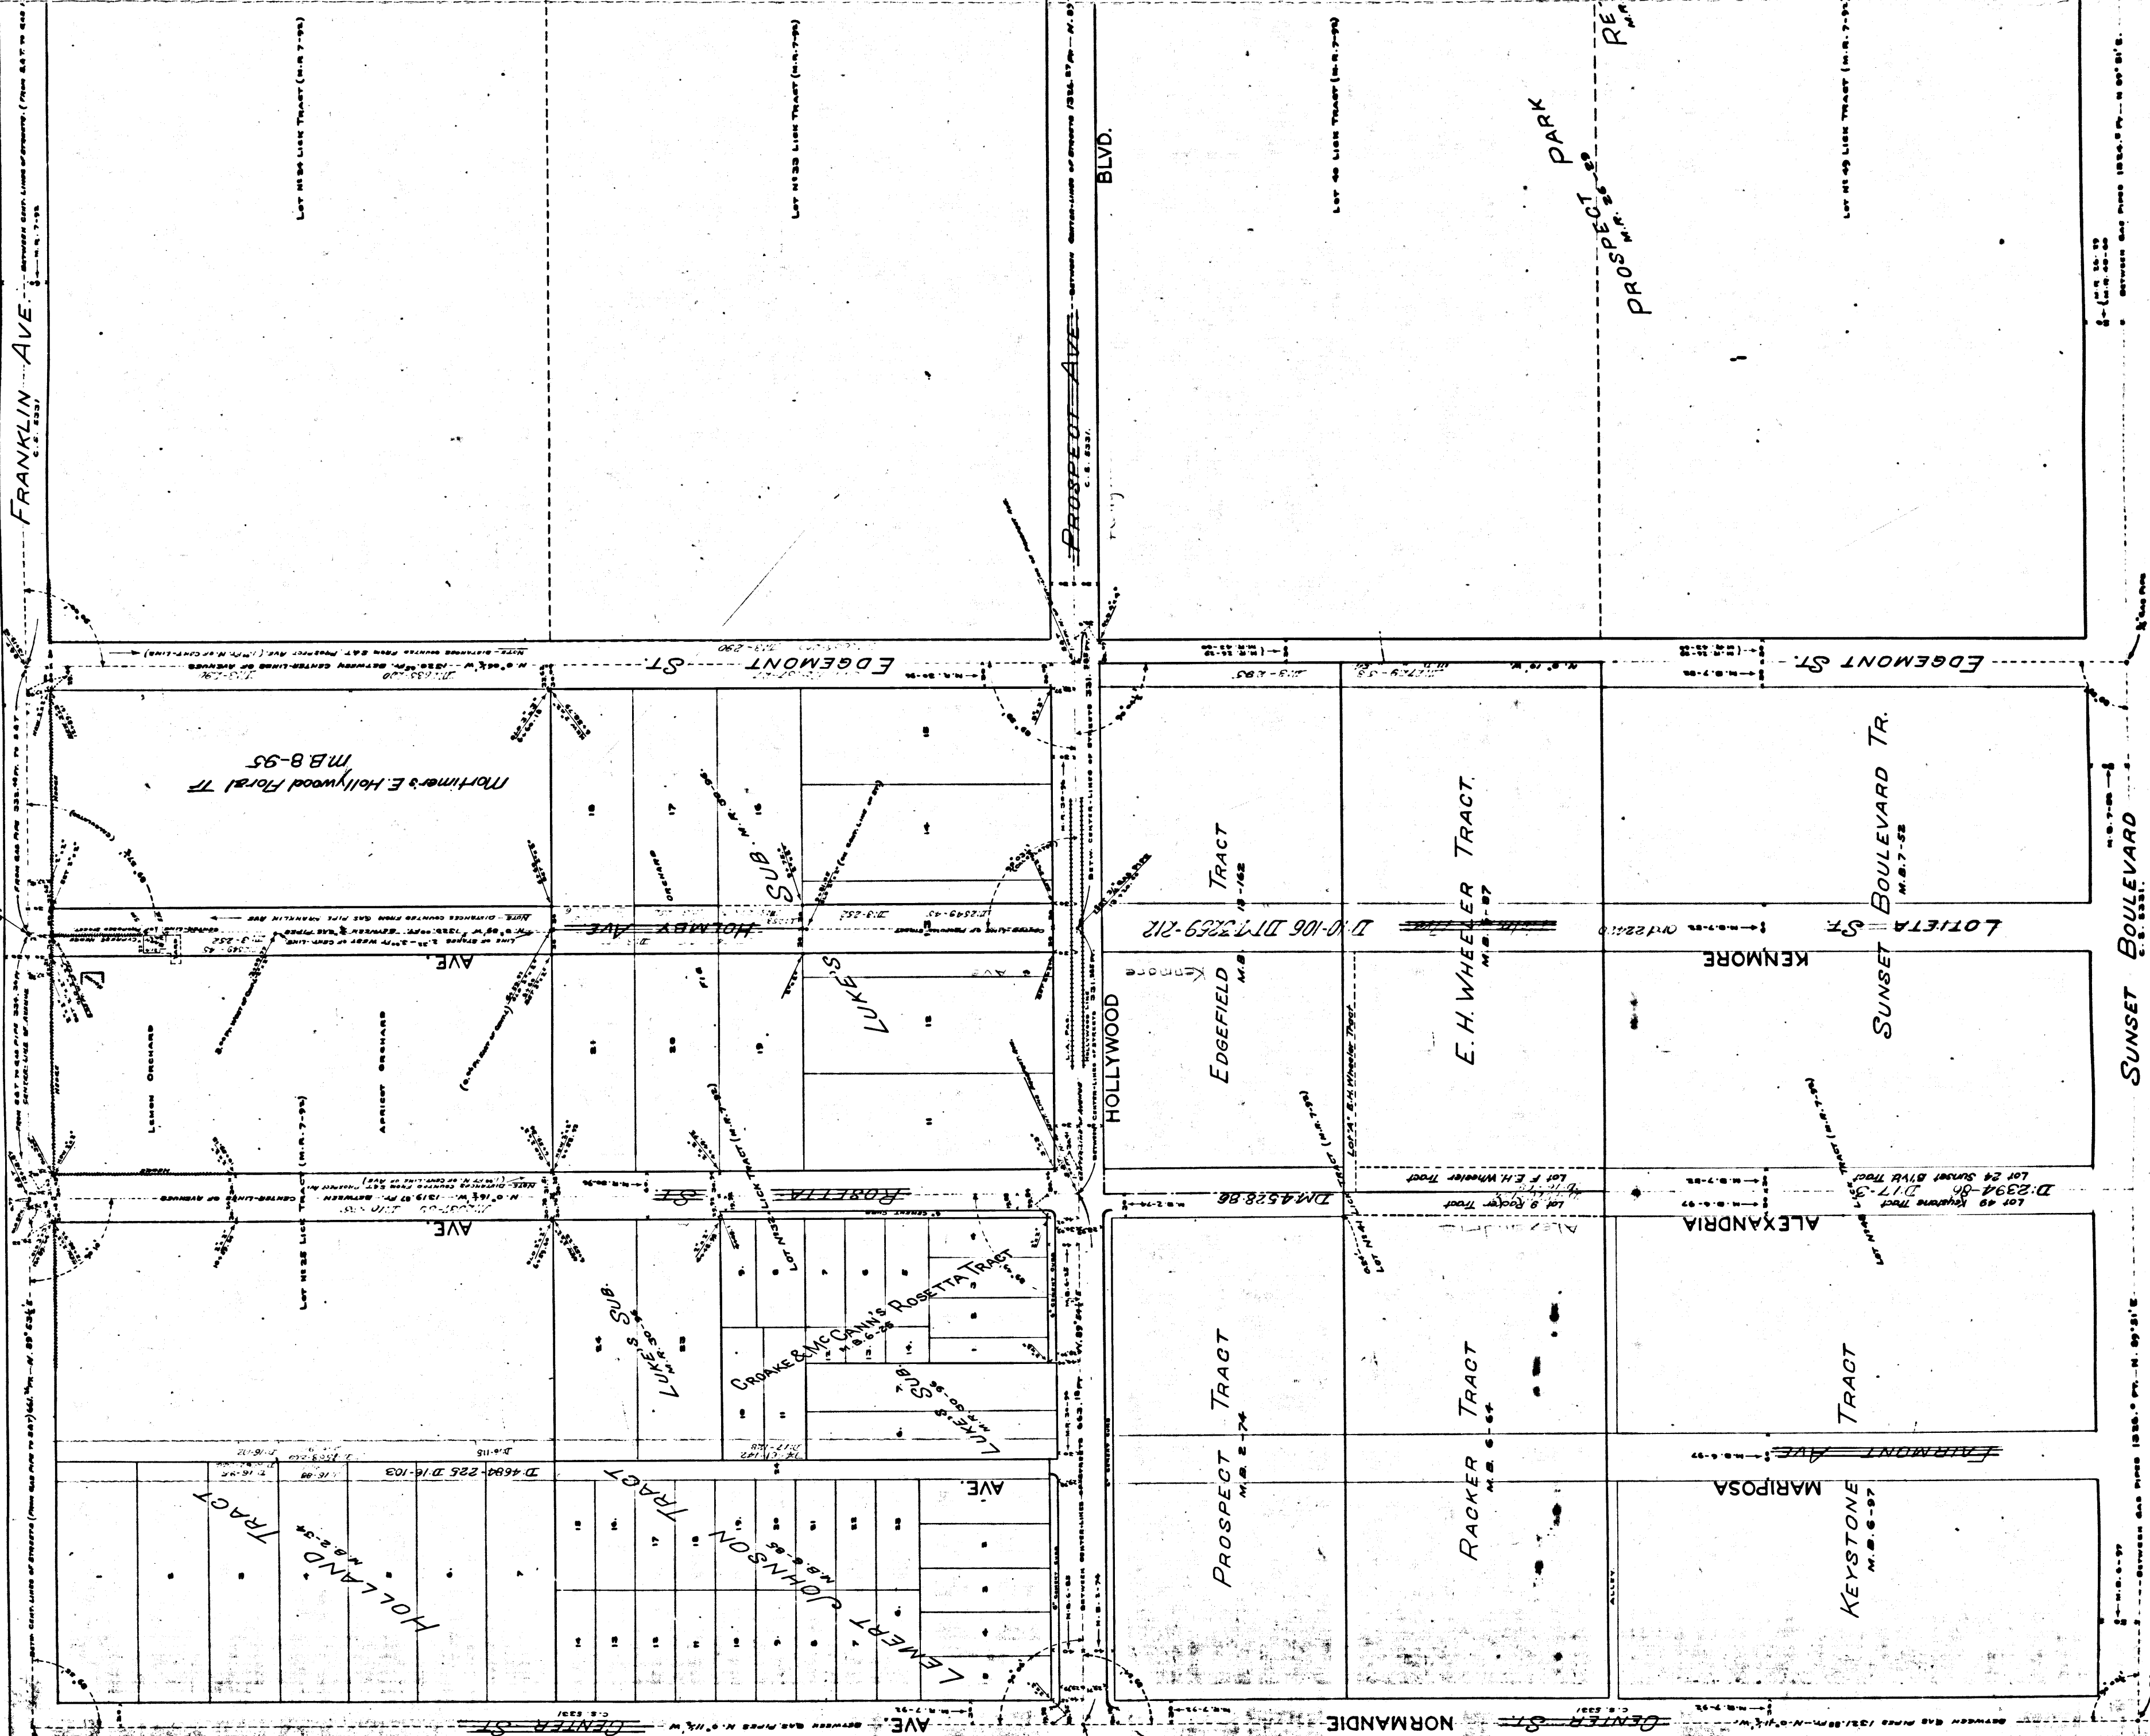

CS 17203
A1 OF A2

FRANKLIN AVE.
C.S. 2201

BEFORE CON. LINE OF PROSPECT (FROM S.E. TO S.W. COR.) (S.E. 30' TO S.W. 30') (S.E. 30' TO S.W. 30') (S.E. 30' TO S.W. 30')

LOT 4133 LICK TRACT (M.R. 7-93)

LOT 4133 LICK TRACT (M.R. 7-93)

PROSPECT AVE.
C.S. 2201

BEFORE CON. LINE OF PROSPECT (FROM S.E. TO S.W. COR.) (S.E. 30' TO S.W. 30') (S.E. 30' TO S.W. 30') (S.E. 30' TO S.W. 30')

BLVD.

LOT 40 LICK TRACT (M.R. 7-93)

PARK

RE-PLAT

PROSPECT

M.R.

LOT 4133 LICK TRACT (M.R. 7-93)

BEFORE CON. LINE OF PROSPECT (FROM S.E. TO S.W. COR.) (S.E. 30' TO S.W. 30') (S.E. 30' TO S.W. 30') (S.E. 30' TO S.W. 30')

MAP OF
KENMORE AVE.
LOTIETA STREET

FROM
HOLLYWOOD BLVD.
PROSPECT AVE.

TO

FRANKLIN AVE.

LEO V. YOUNG WORTH
COUNTY SURVEYOR

JUNE, 1905.

P.B. N. 39, 12-16.

IM. 40

C.S. 7203

SCALE:

ONE INCH TO 100 FT.

CS 7203
A2 OF A2