


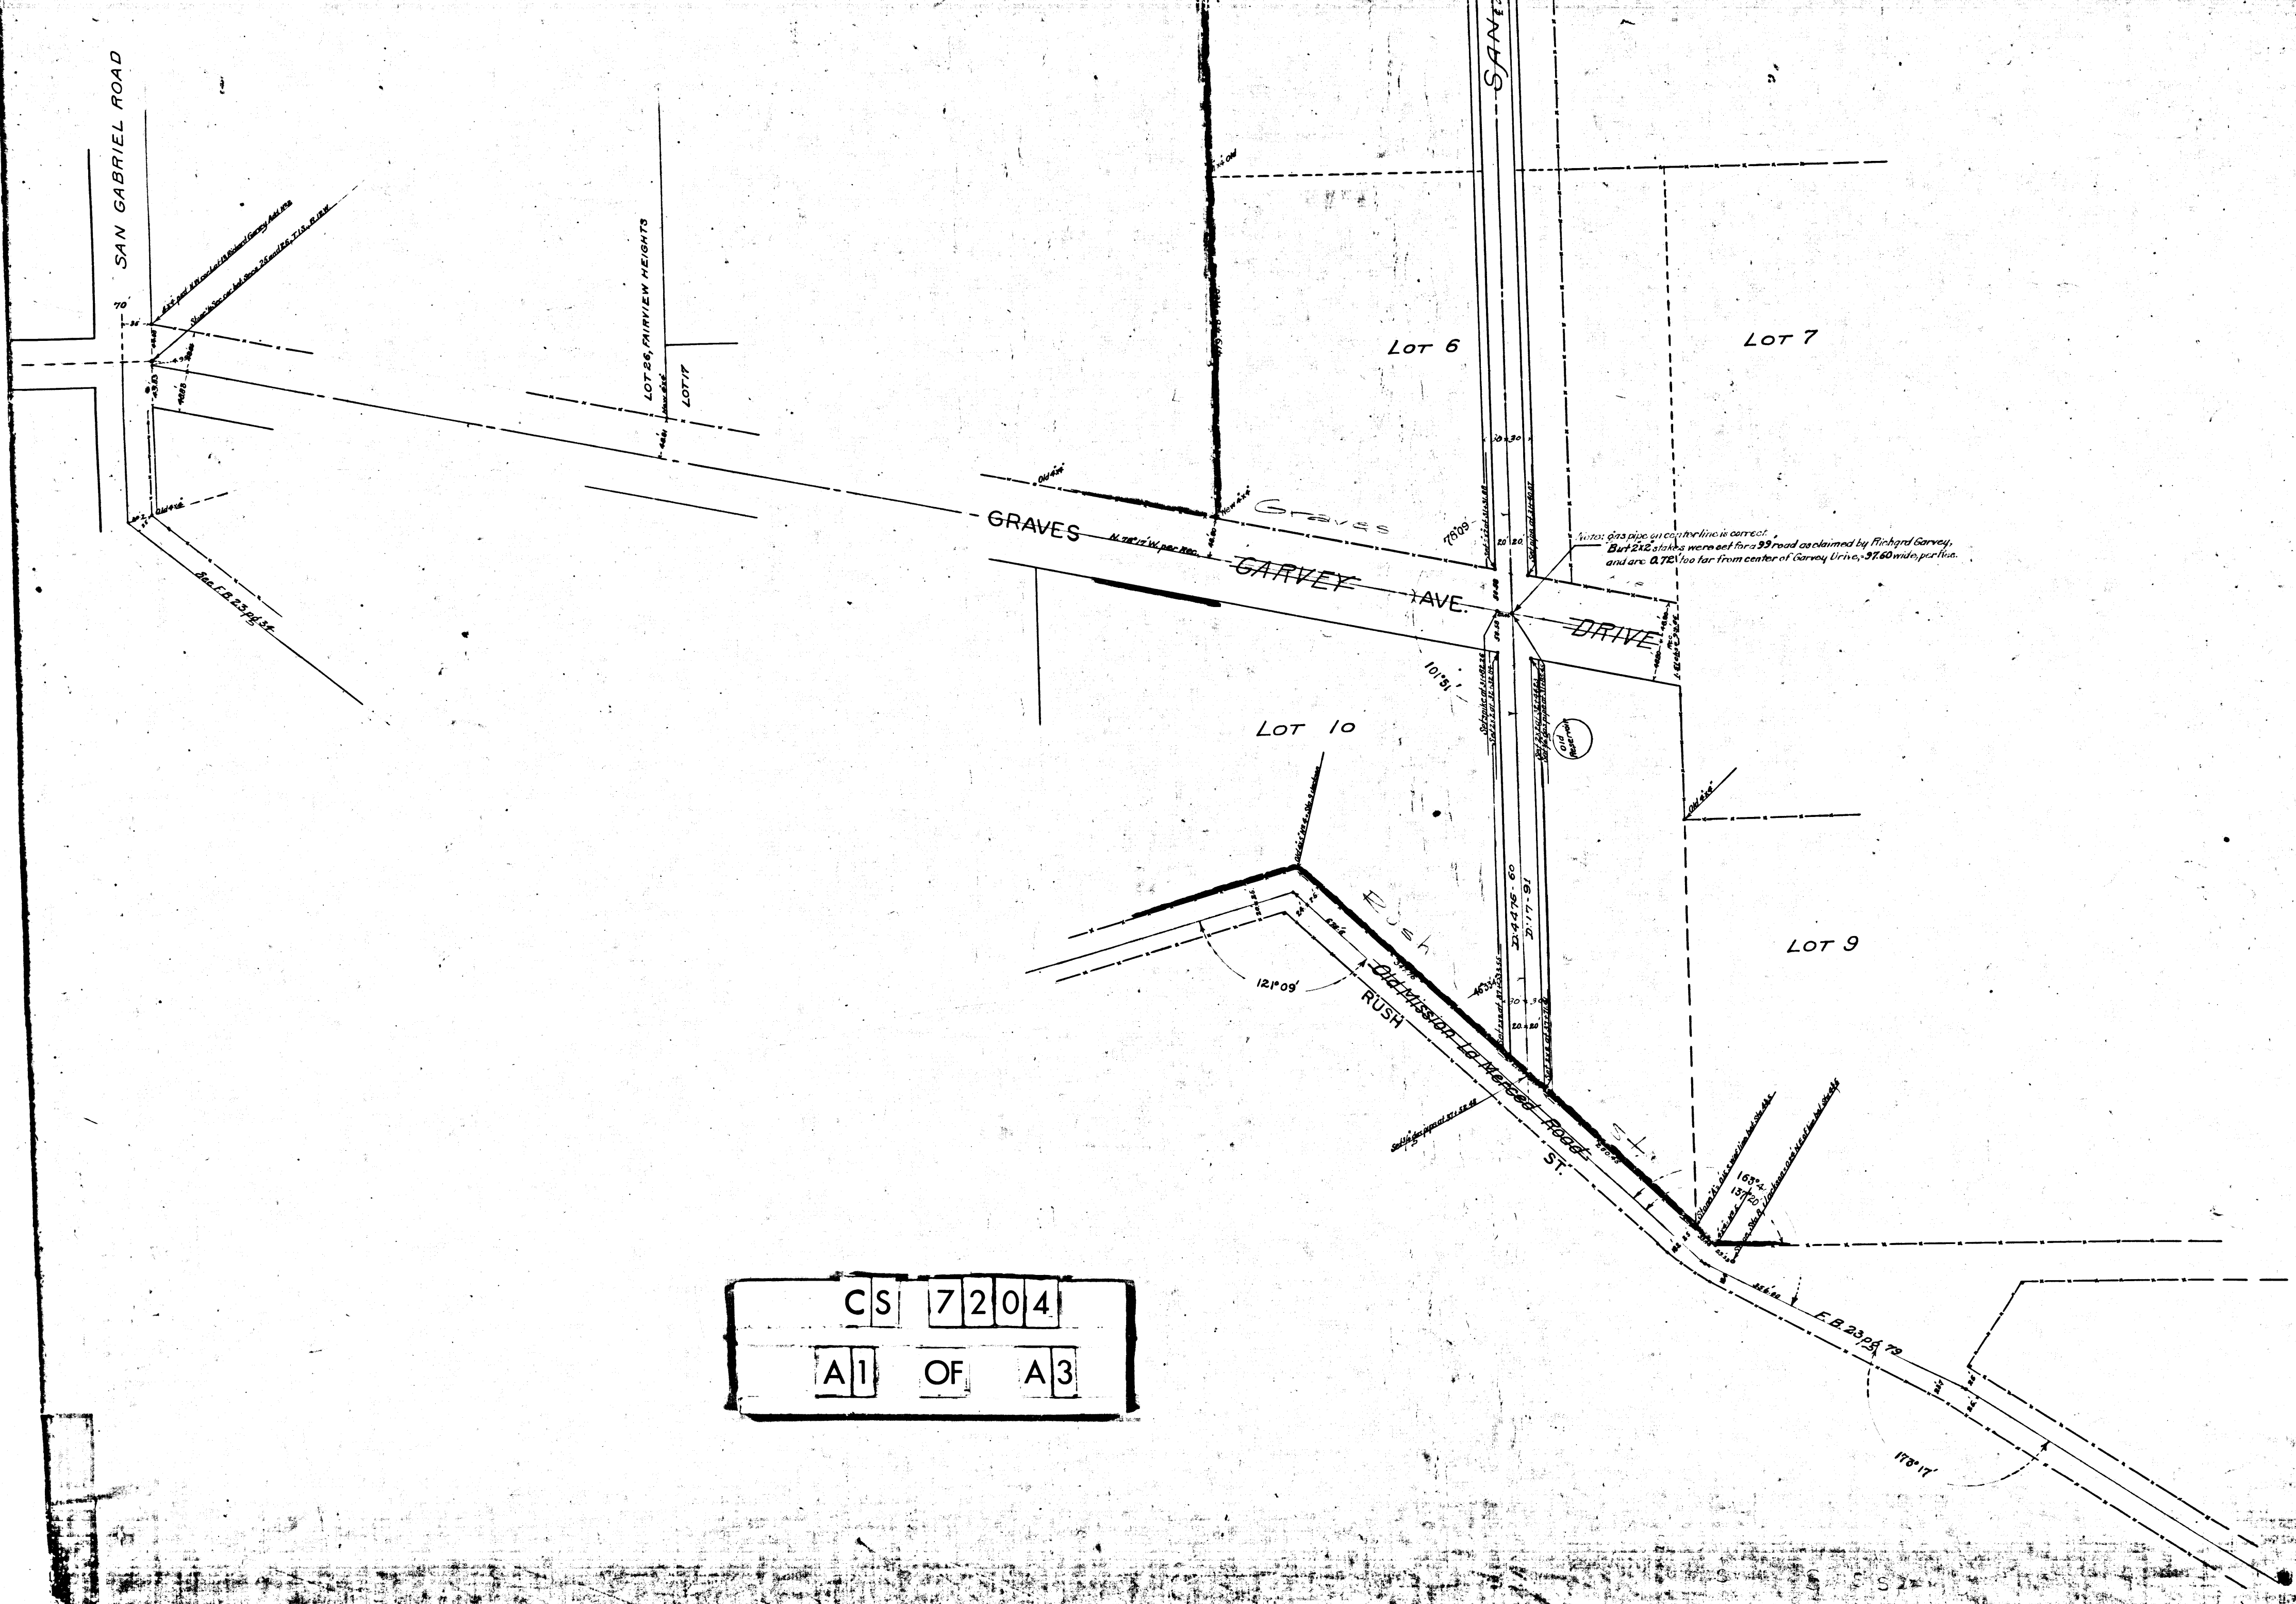

CS	7	2	0	4
A1	OF	A3		



SAN GABRIEL ROAD

FAIRVIEW HEIGHTS

MAP OF SAN GABRIEL TRACT FROM GARVEY AVE. to OLD M

L.V. YOUNG WORTH, C
July, 1905.

SCALE 80 FT. = 1 IN. F.B. 38, p. 1
For deed to portion of Rodd's see D. 2393-109 D.

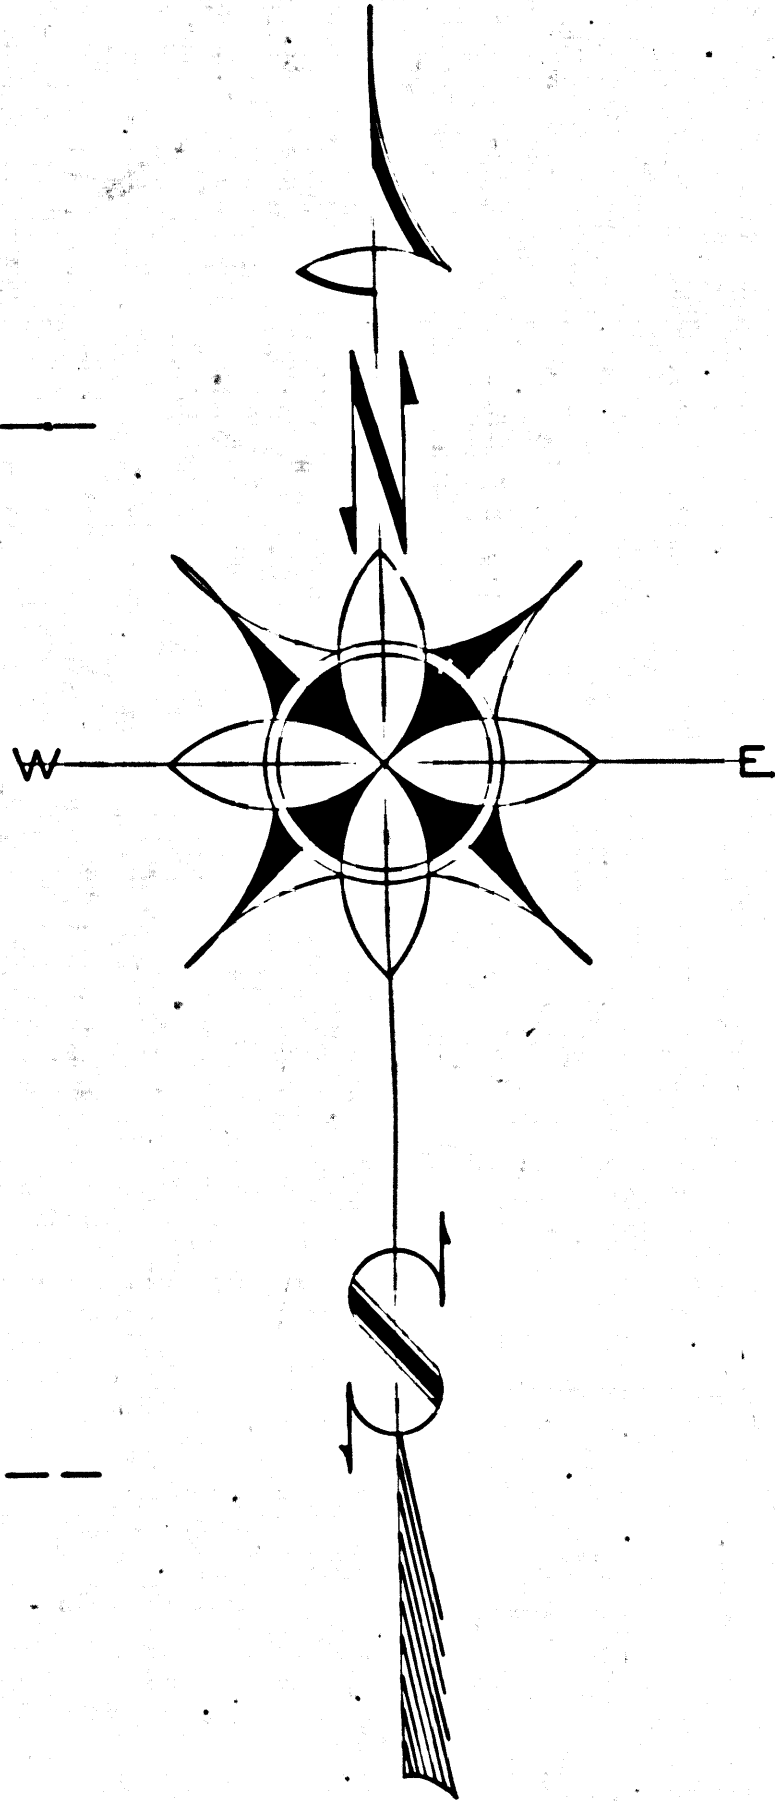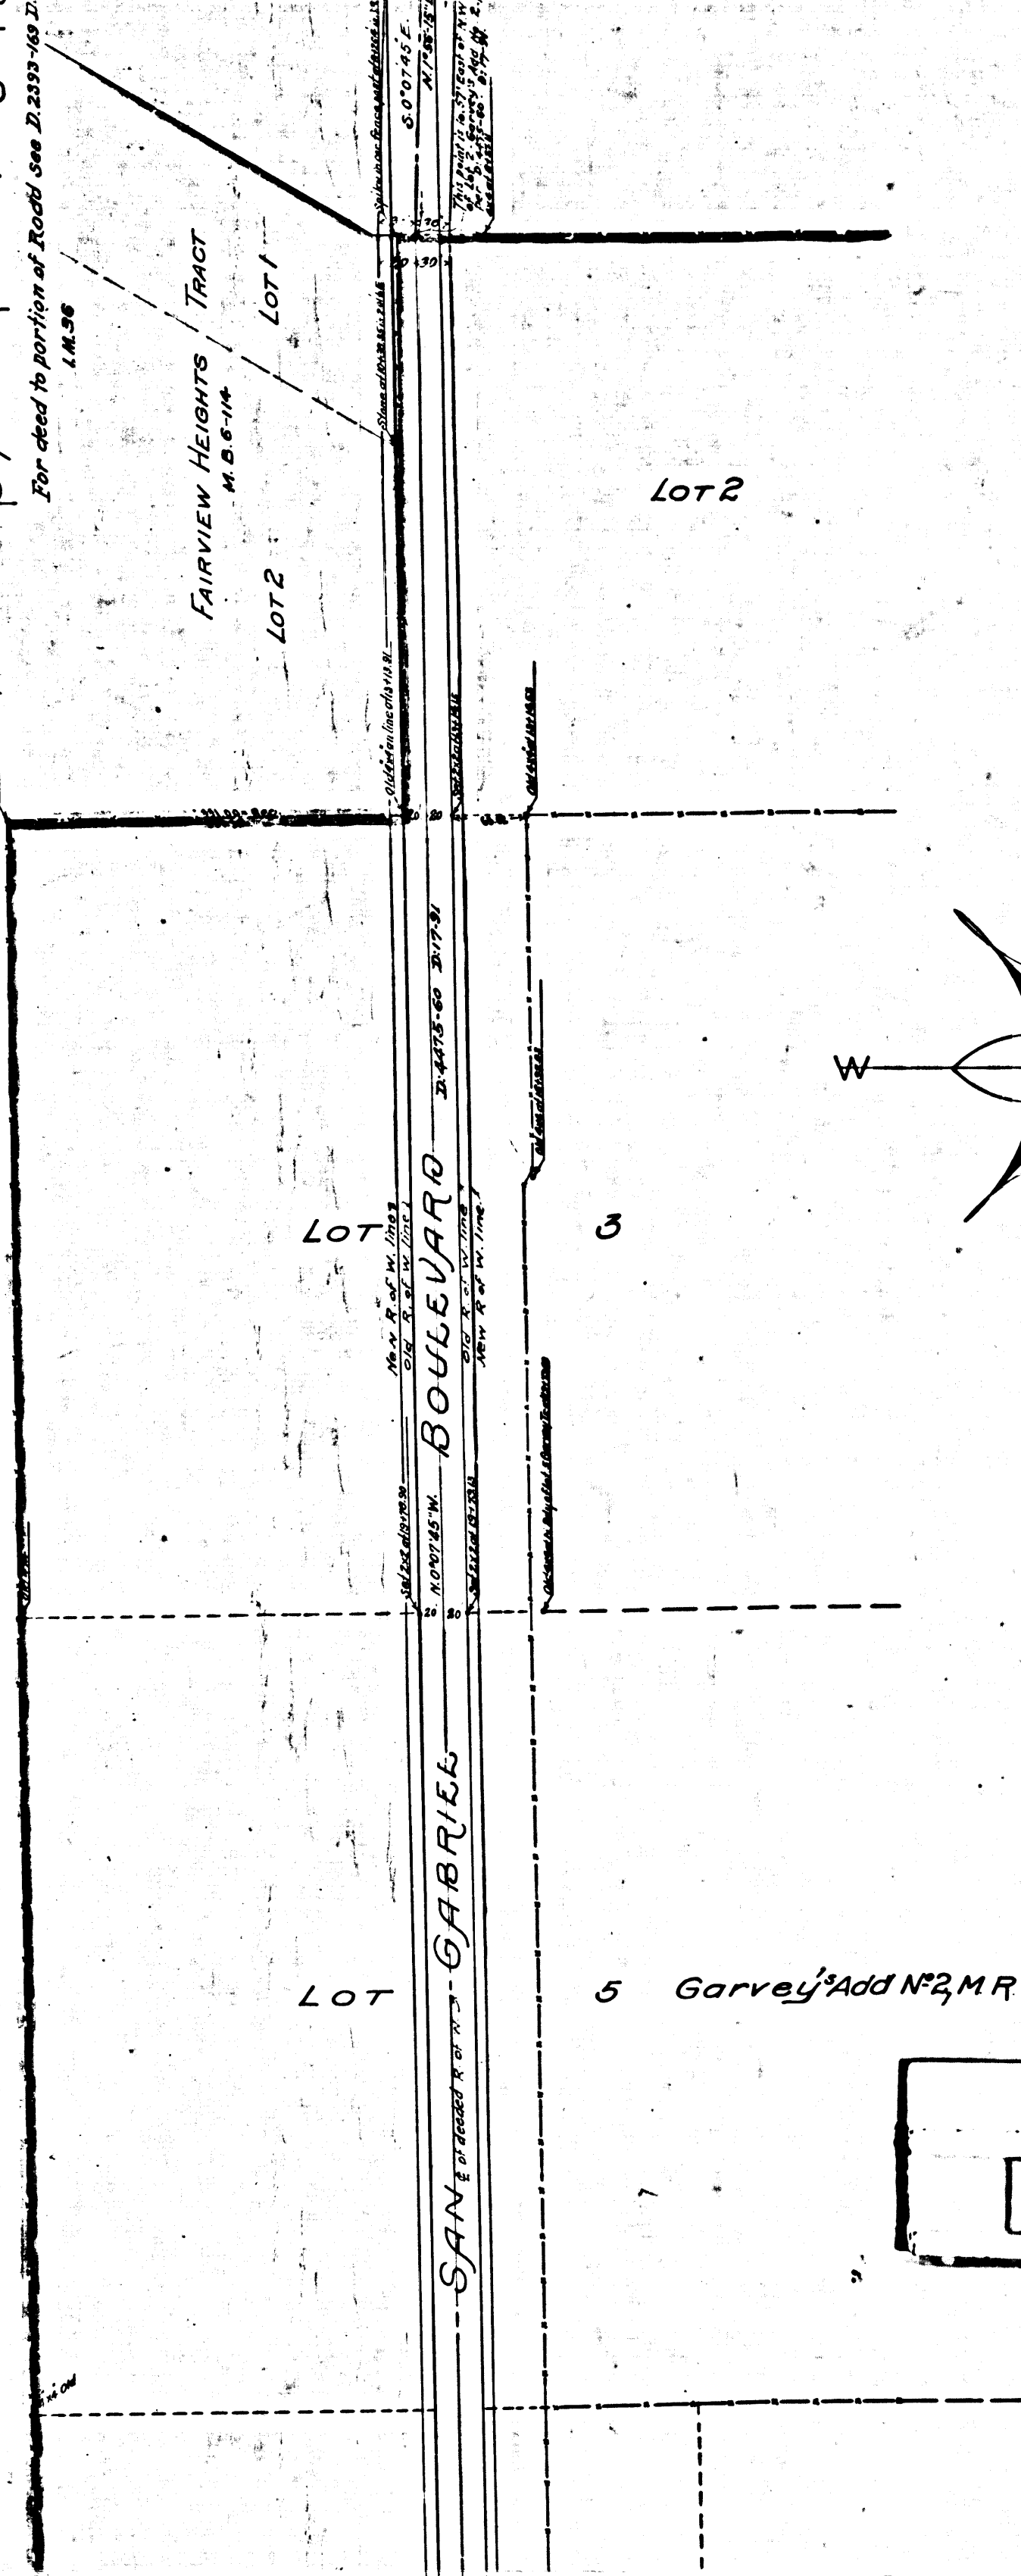


A2	OF	A3
CS	7204	

5 Garvey's Add N° 2, M.R. 7069

MAP OF GABRIEL BOULEVARD FROM RUSH ST. VEY AVE. to OLD MISSION ROAD

L.V. YOUNG WORTH, CO. SUR.
 July, 1905.

SCALE 80 FT. = 1 IN. F.B. 38, pg 21.
 For deed to portion of Road see D. 2333-169 D. 3-428

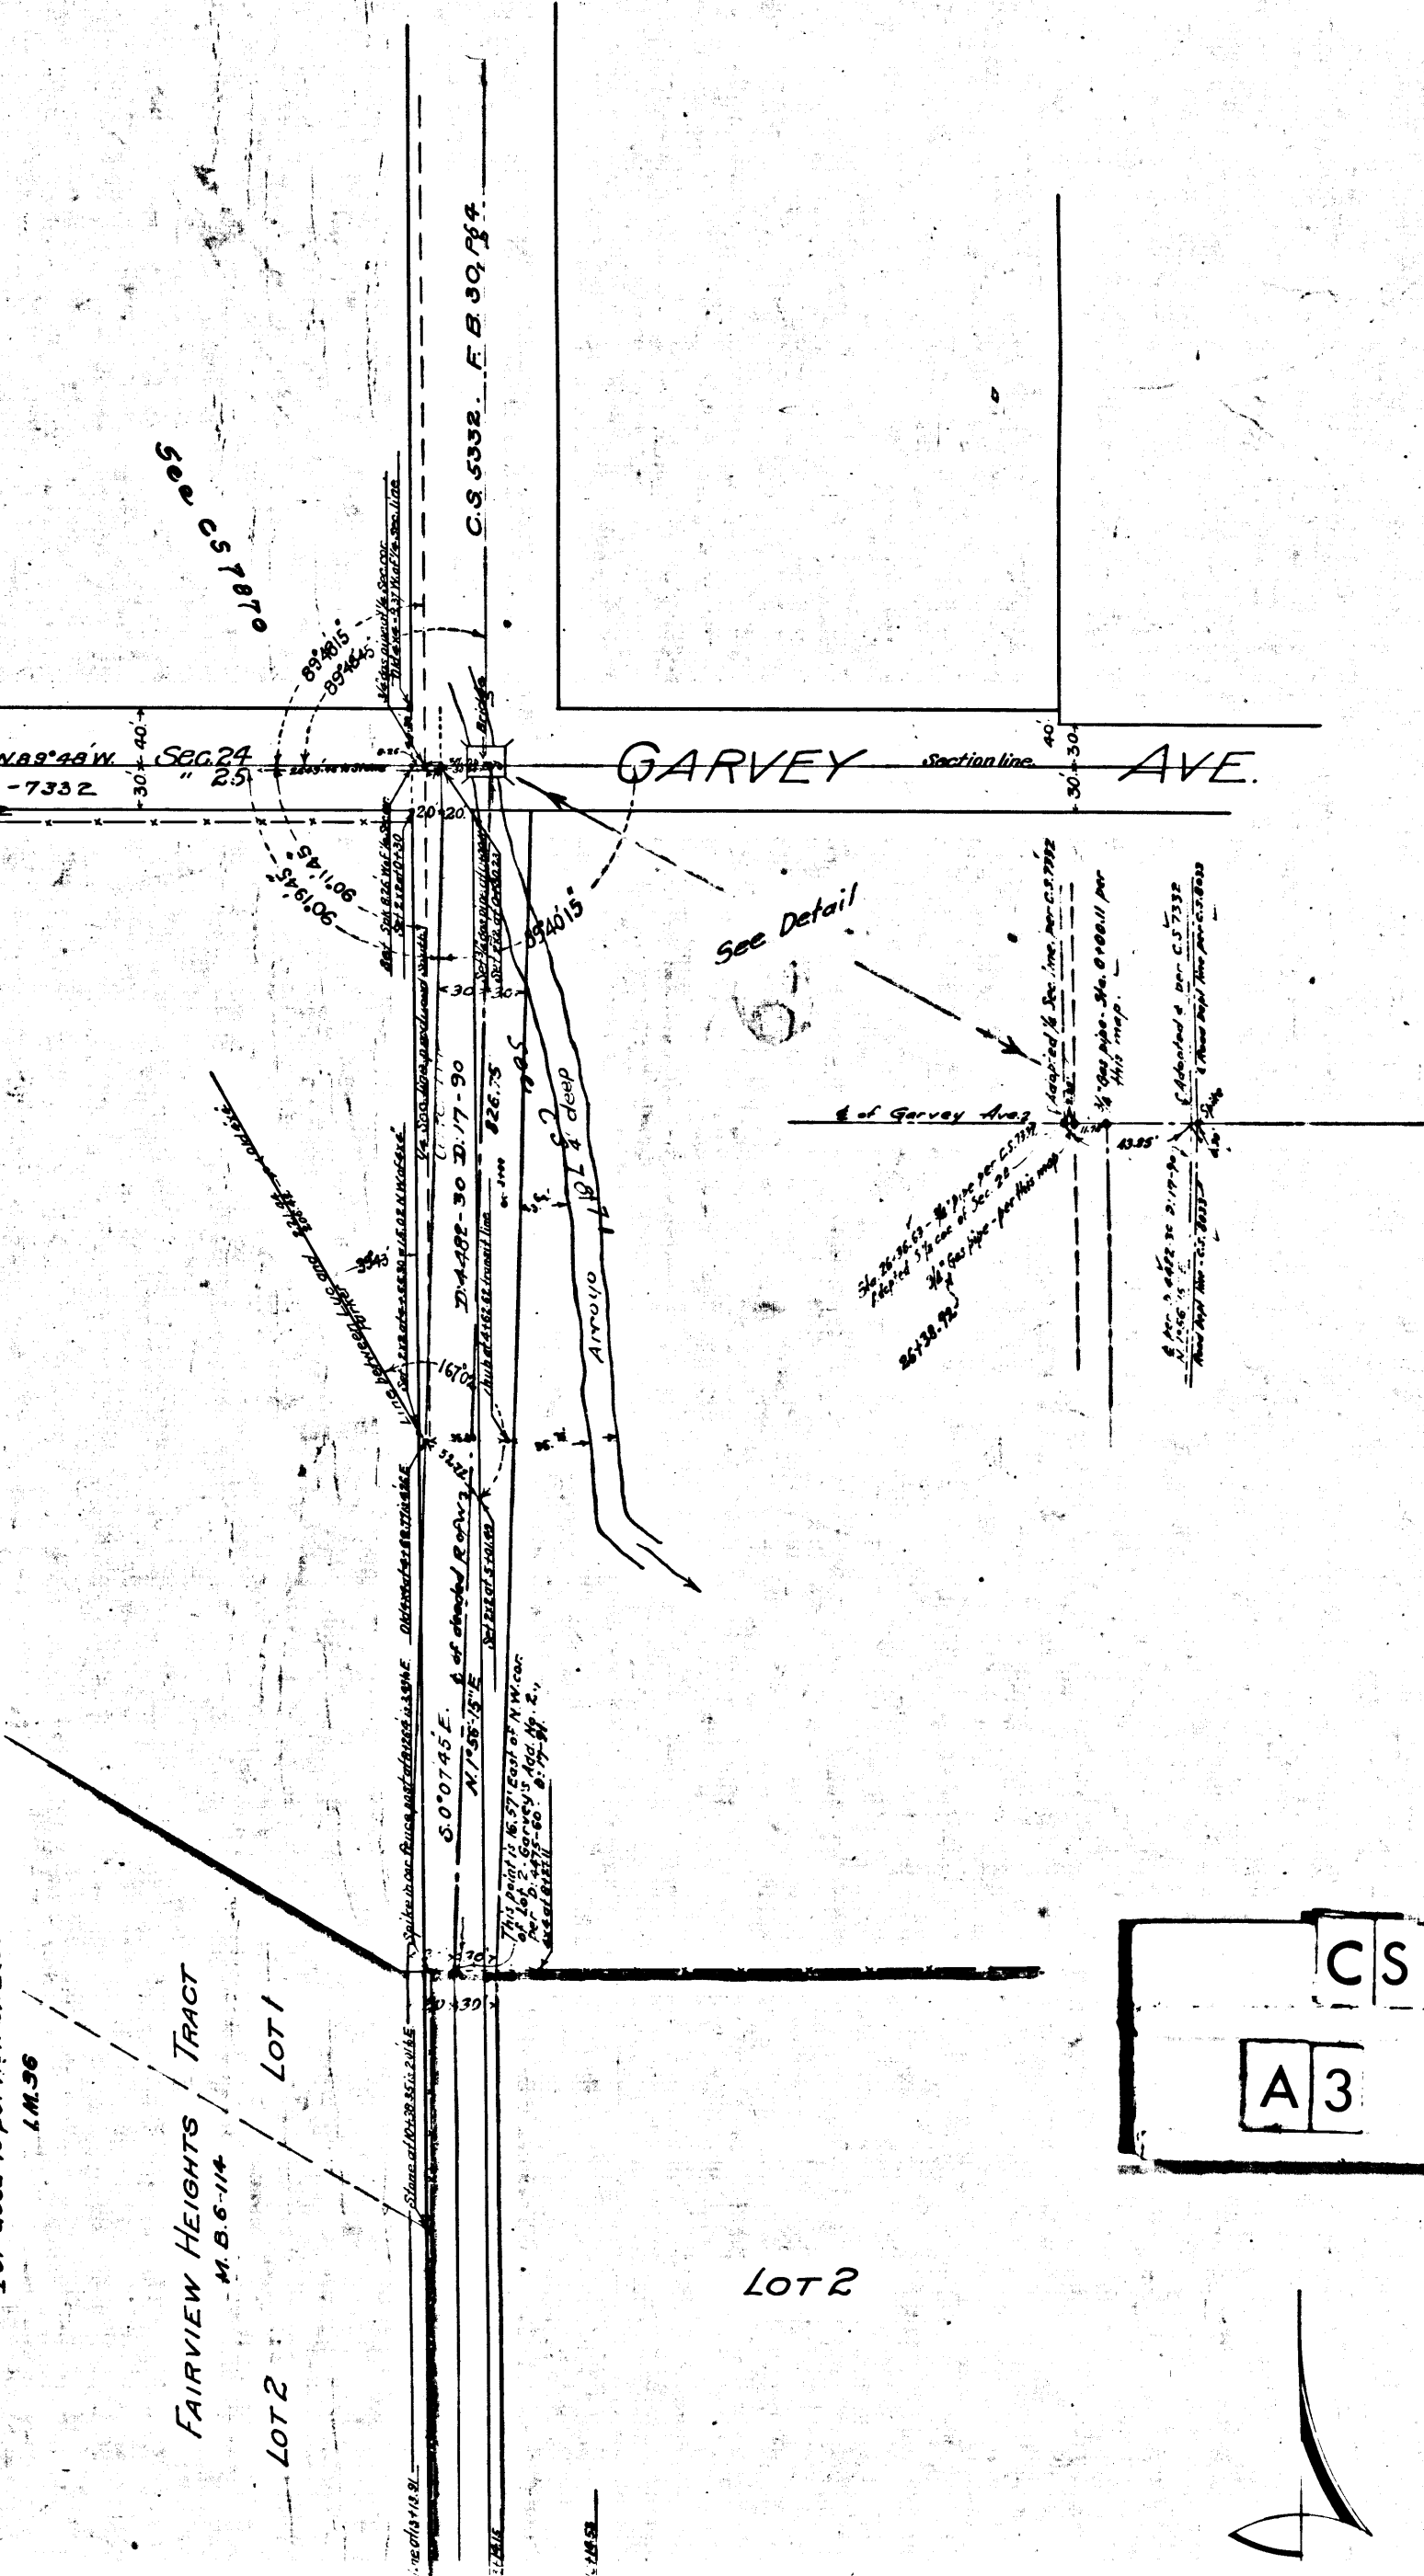

CS	7	2	0	4
A 3	OF	A 3		