

EULALIA
C.F. 61

SANTA

PARK
C.S. 2225



GRIFFITH

For dedicated location of road See DM 4016-195
Tropico Ave. changed to Los Feliz Blvd. - Ord. 44693

MAP LOS FELIZ BLVD. — OF — ~~TROPICO~~ AVENUE — FROM —

San Fernando Road into Griffith Park
L V. Youngworth County Surveyor
C. S. 7205 Scale 1 in. = 80 feet
1 M. 40

CS	7	2	0	5
A1	OF	A2		

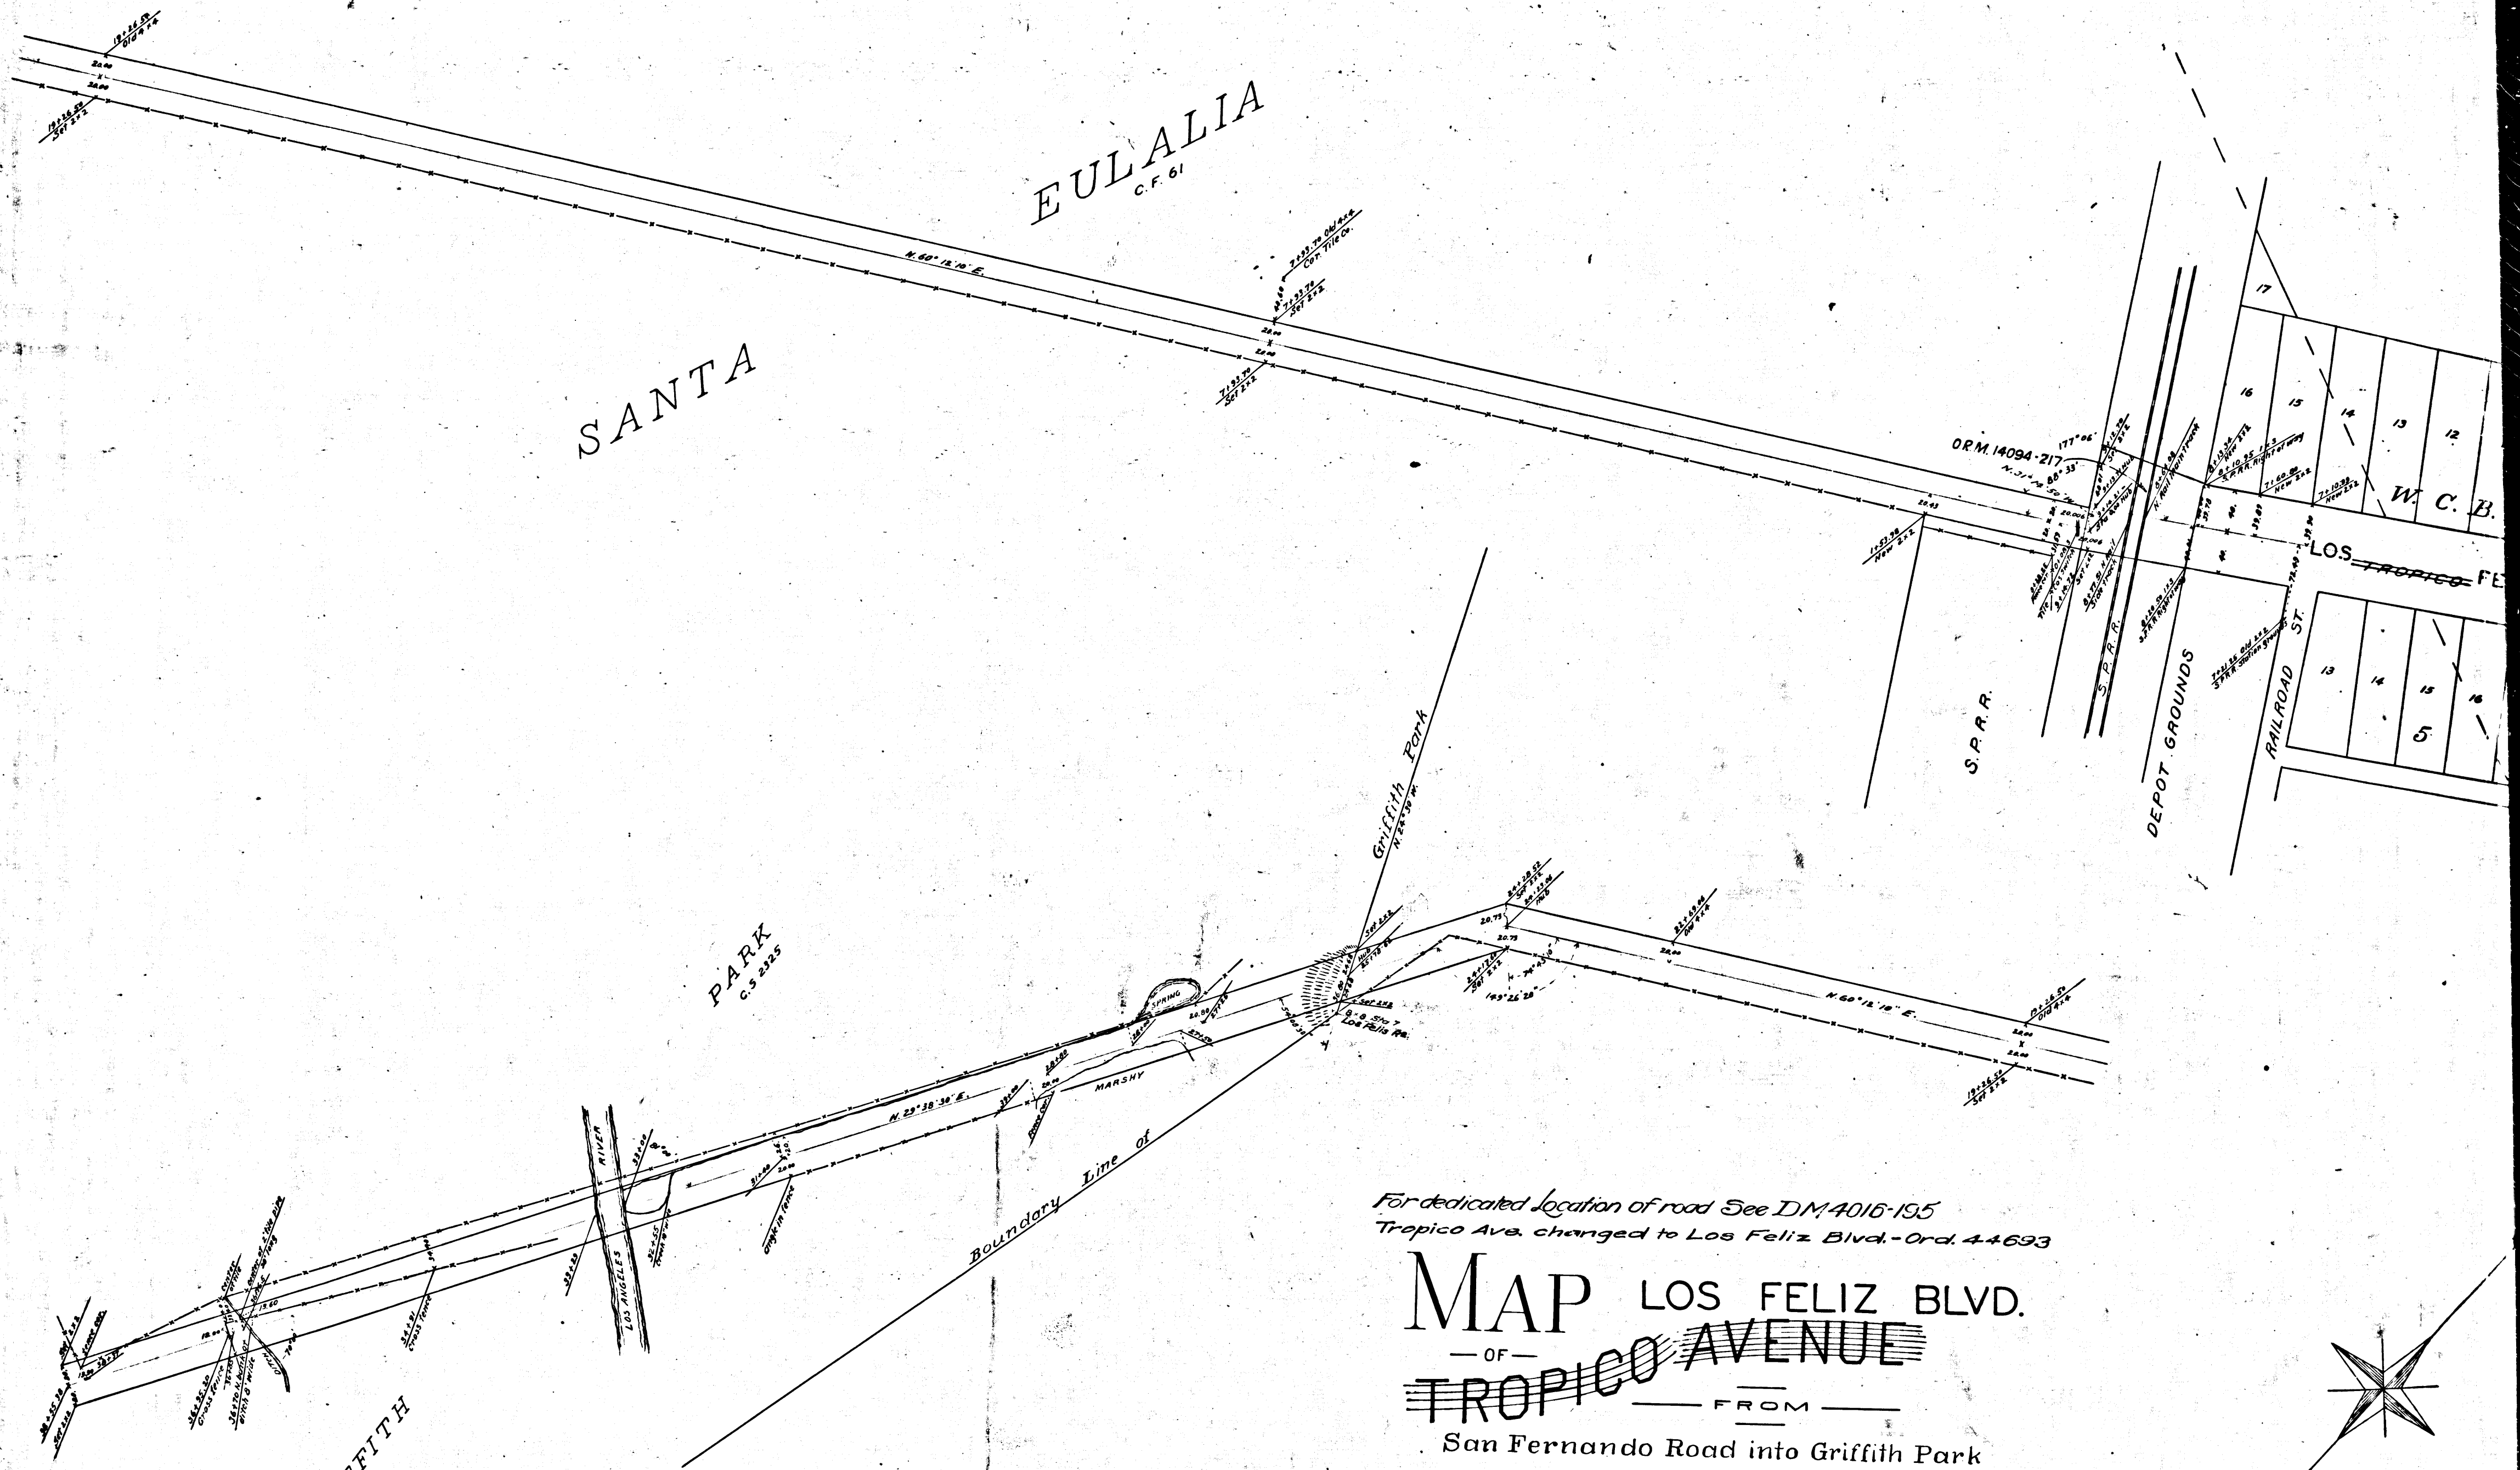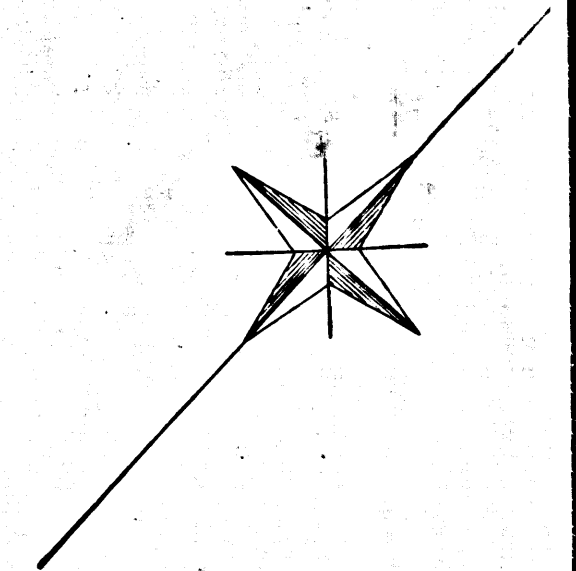

EULALIA
C.F. 61

A


PARK
C.S. 2325

For dedicated location of road See DM 4016-195
Tropico Ave. changed to Los Feliz Blvd. - Ord. 44693

MAP LOS FELIZ BLVD. — OF — ~~TROPICO~~ AVENUE — FROM —

San Fernando Road into Griffith Park
L V. Youngworth County Surveyor
C. S. 7205 Scale 1 in. = 80 feet
I.M. 40

F. B. 36-39

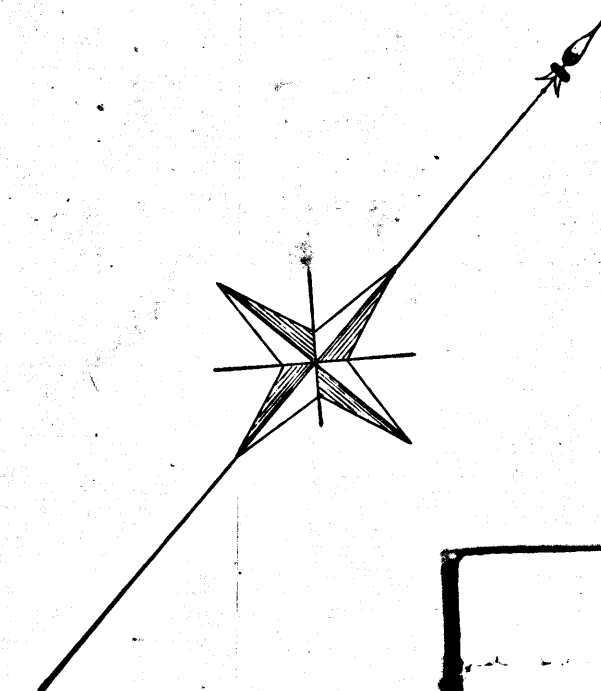

CS	7	2	0	5
A	2	OF	A	2

