

E. 68-138, OR 21269-273

Oct. 1903

F. B. 26-01
Sit. 39

Scale 1 in. = 50 feet

chavez
RANCHO RINCON DE
Manuel

LA BREA

J. W. Hudson

WATER


D: 6858-325
D: 02 4543-309
A. D. Chavez - 1/2 int.
Martinieta Chavez - 1/2 int.
Dec. 02 9640-227
D: 02 9717-14
Cecilia A. Parrio (M) 1/2 int.
D: 85-178 C.R. 11081-52
D: 89-175 C.R. 11344-138 (Storm Drain)

D: 02 5629-161
Wm. P. Alvarado } N.E.W.
Anna G. Alvarado }
D: 85-179 C.R. 11032-342
D: 89-176 C.R. 11828-313 (Storm Drain)

D: 02 10534-363
Calixan Ybarra (M) - 1/2 int.
Roman O. Ybarra (S) - 1/2 int.
D: 85-178 C.R. 11095-130
T.D. 02 10941-77
Calif. Trust Co. (corp) - Trustee
Jesus Ybarra


SPLASH L.R.R.

CS	7	2	1	5
A1	OF	A3		

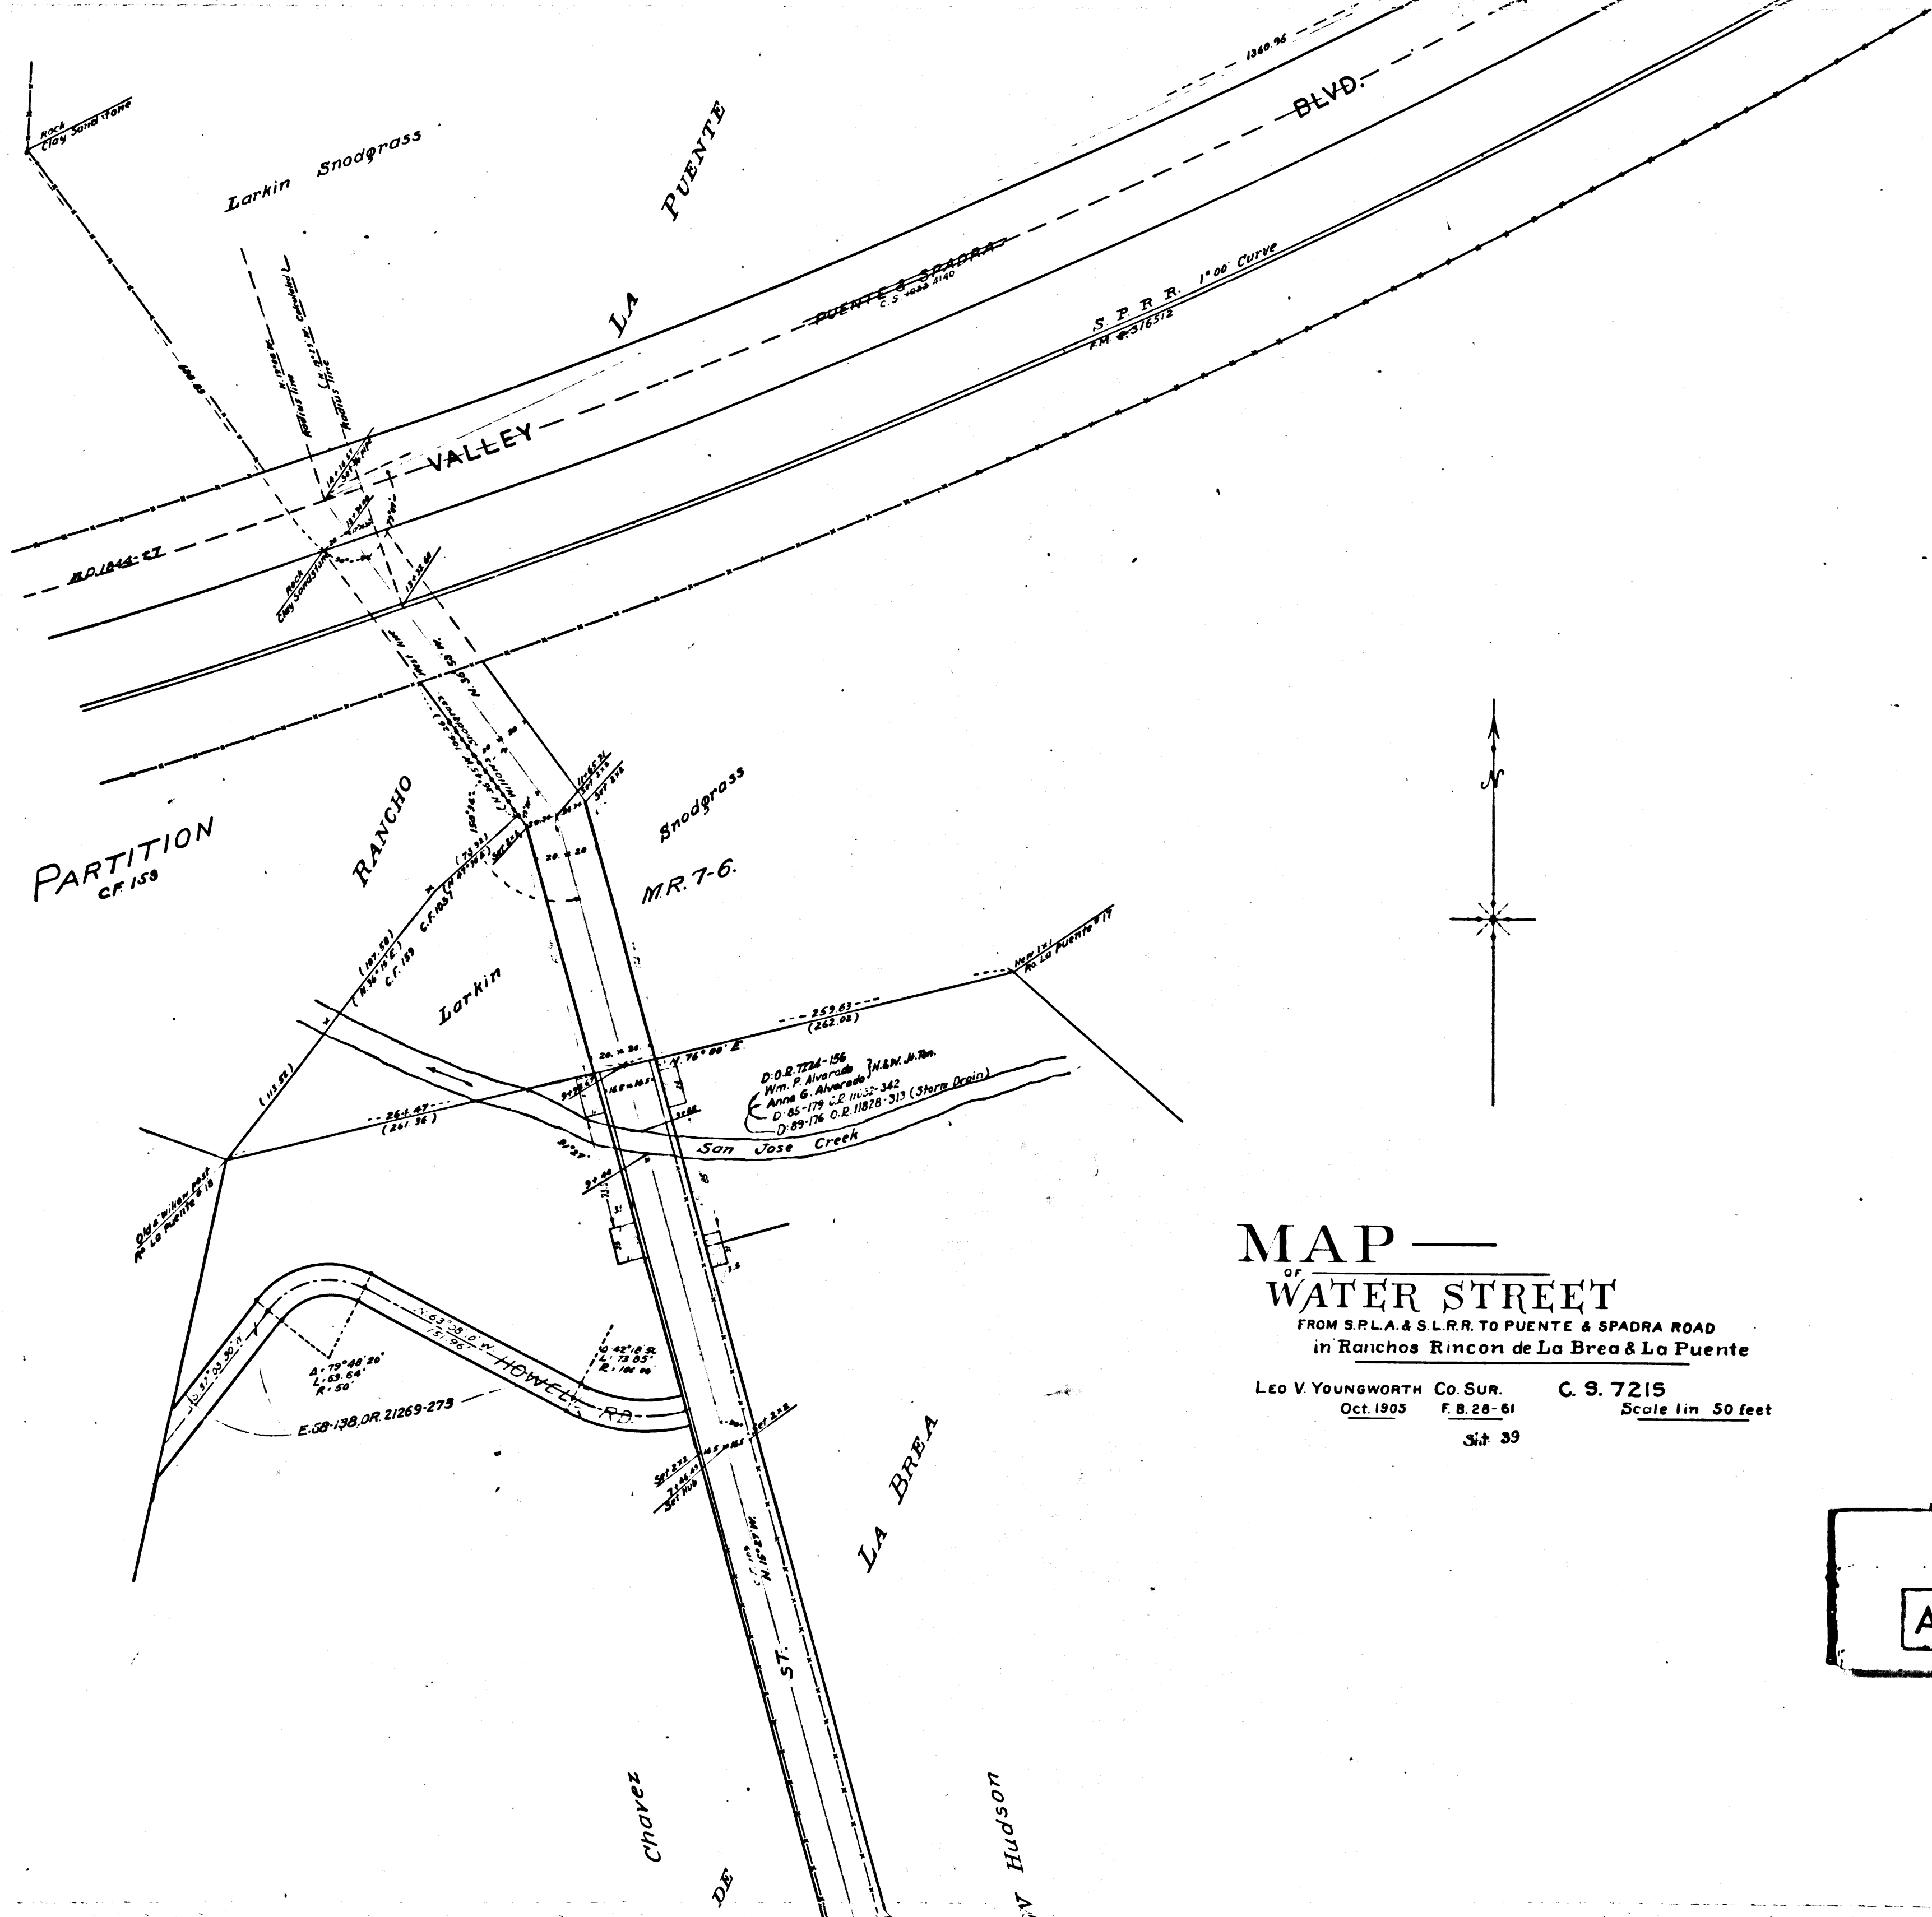

MAP —
OF
WATER STREET
FROM S.P.L.A. & S.L.R.R. TO PUENTE & SPADRA ROAD
in Ranchos Rincon de La Brea & La Puente
LEO V. YOUNGWORTH Co. SUR. C. S. 7215
Oct. 1905 F. B. 28-61 Scale 1 in 50 feet
Sit 39

CS	7215	
A2	OF	A3

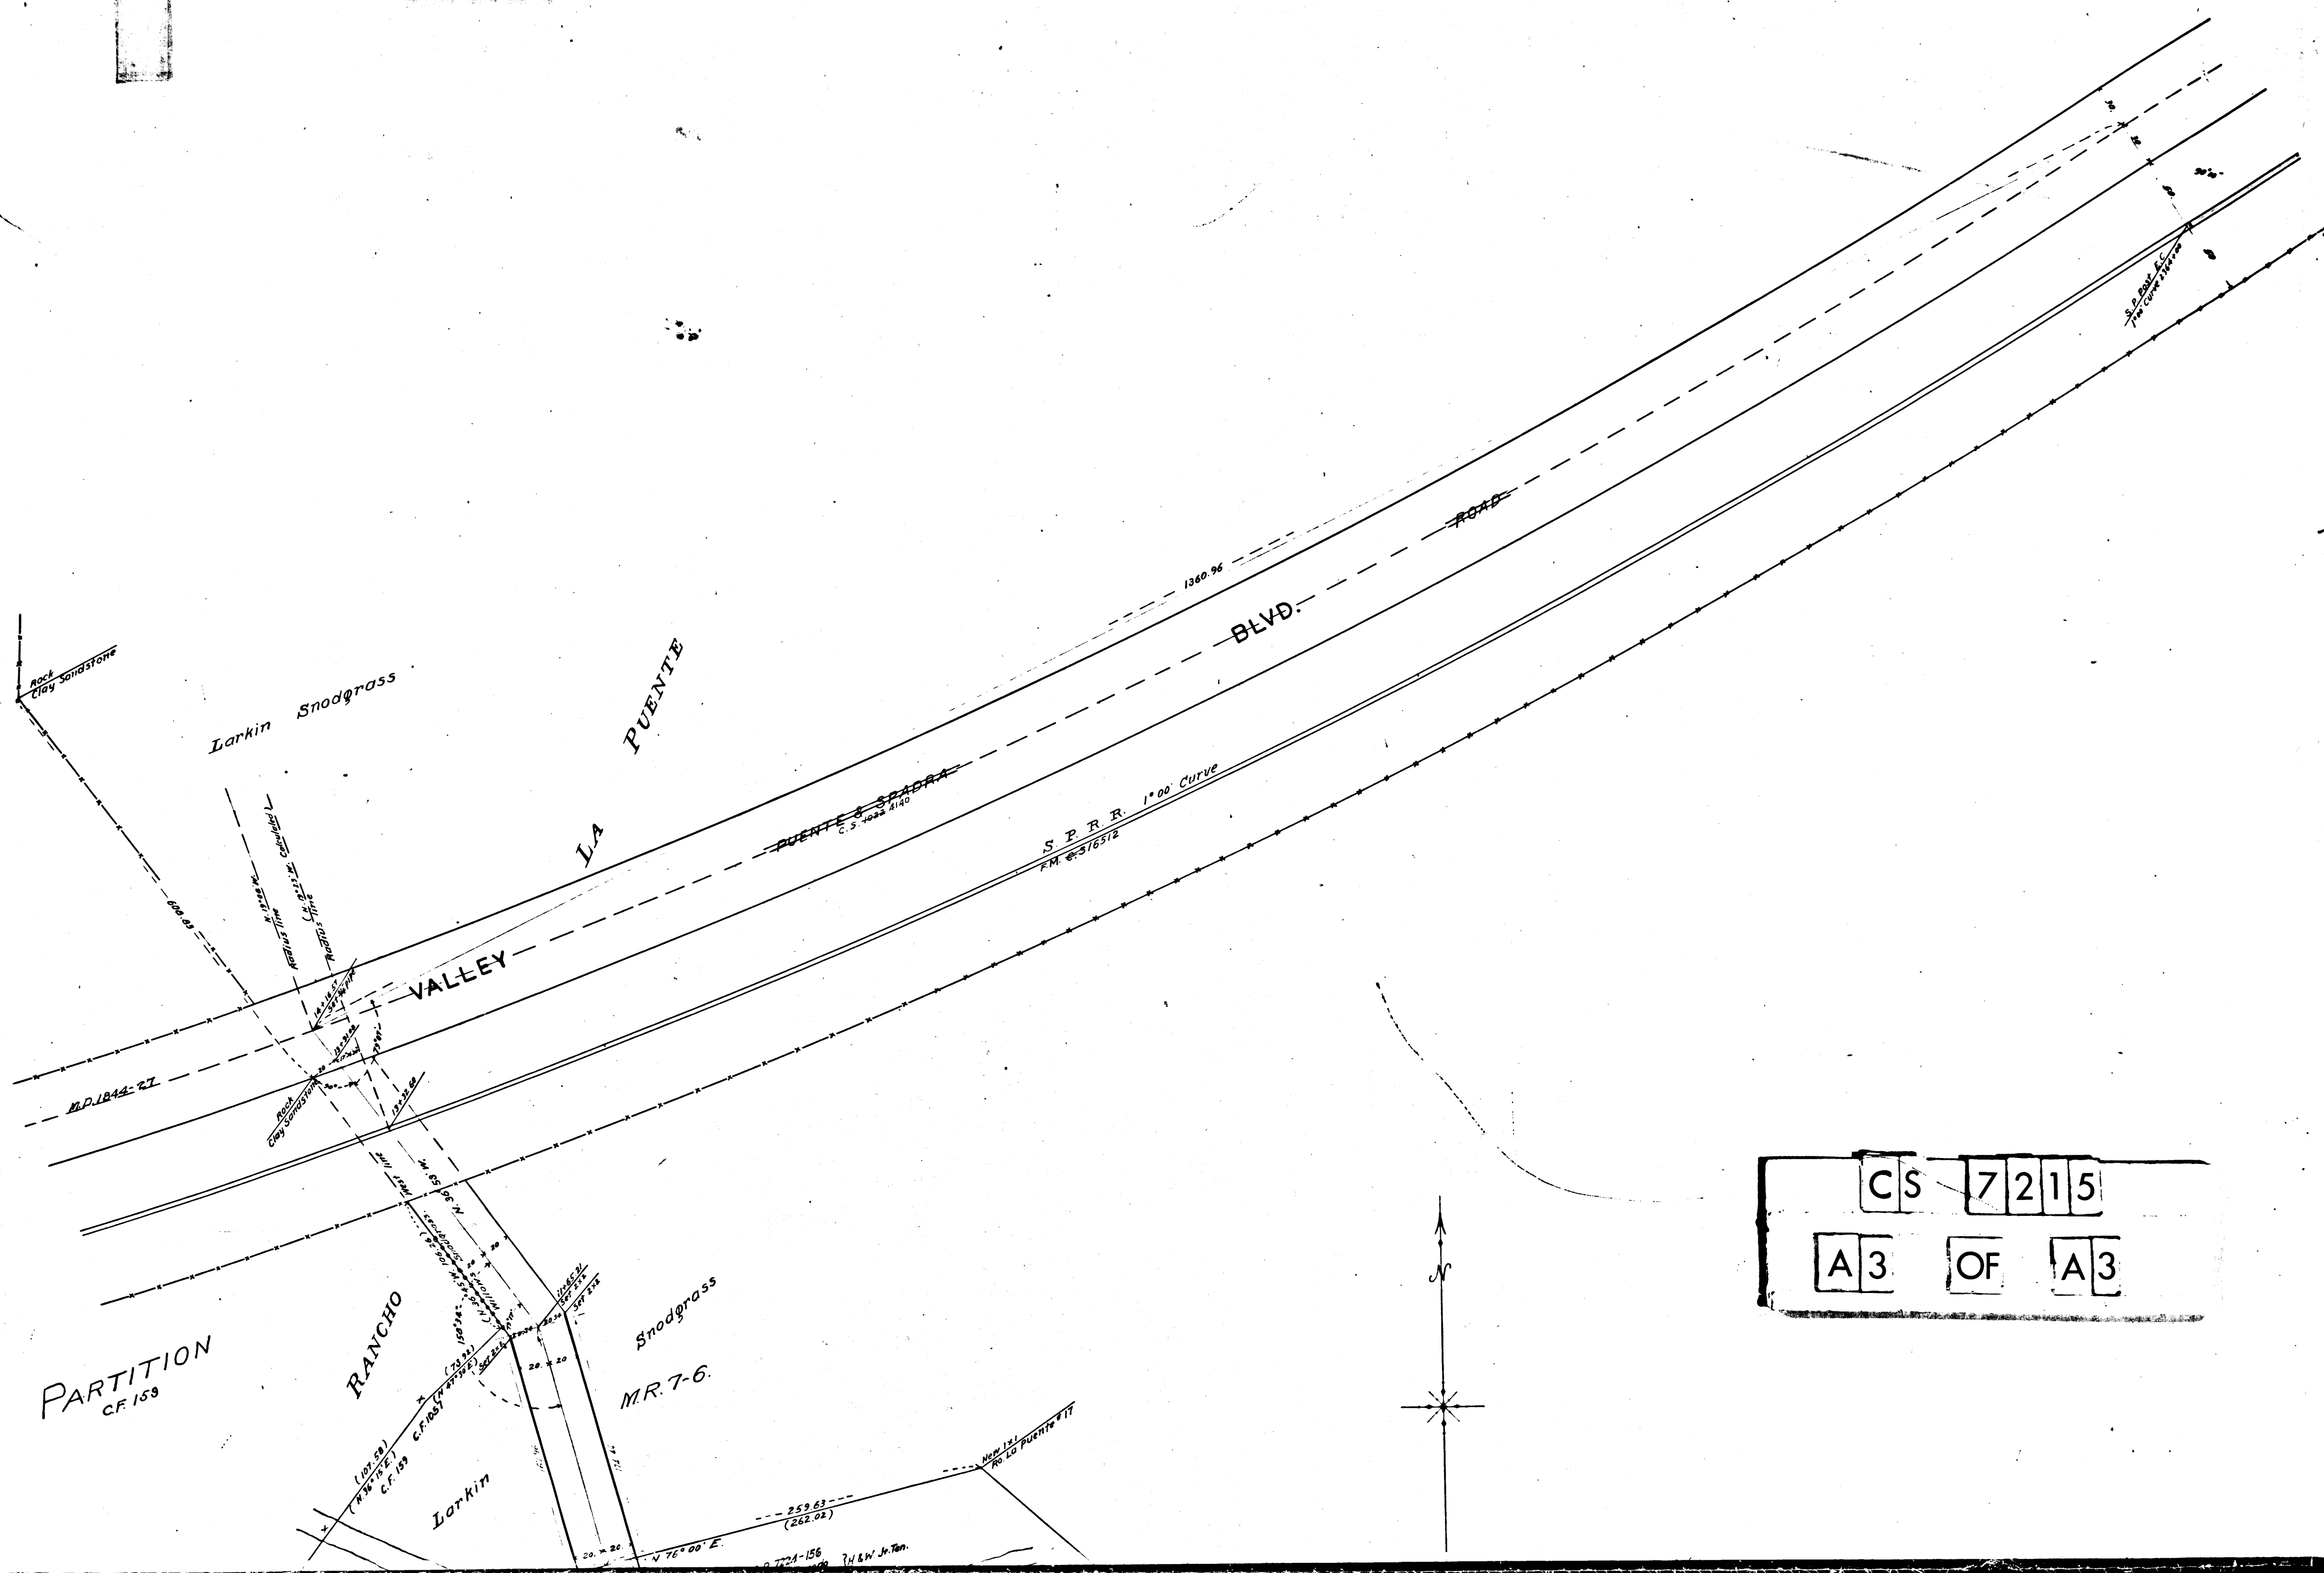

CS	7215	
A3	OF	A3