


ESTATE OF ROBERT TWEEDY DEC'D.
M.R. 83-13

CS 7227
A1 OF A3

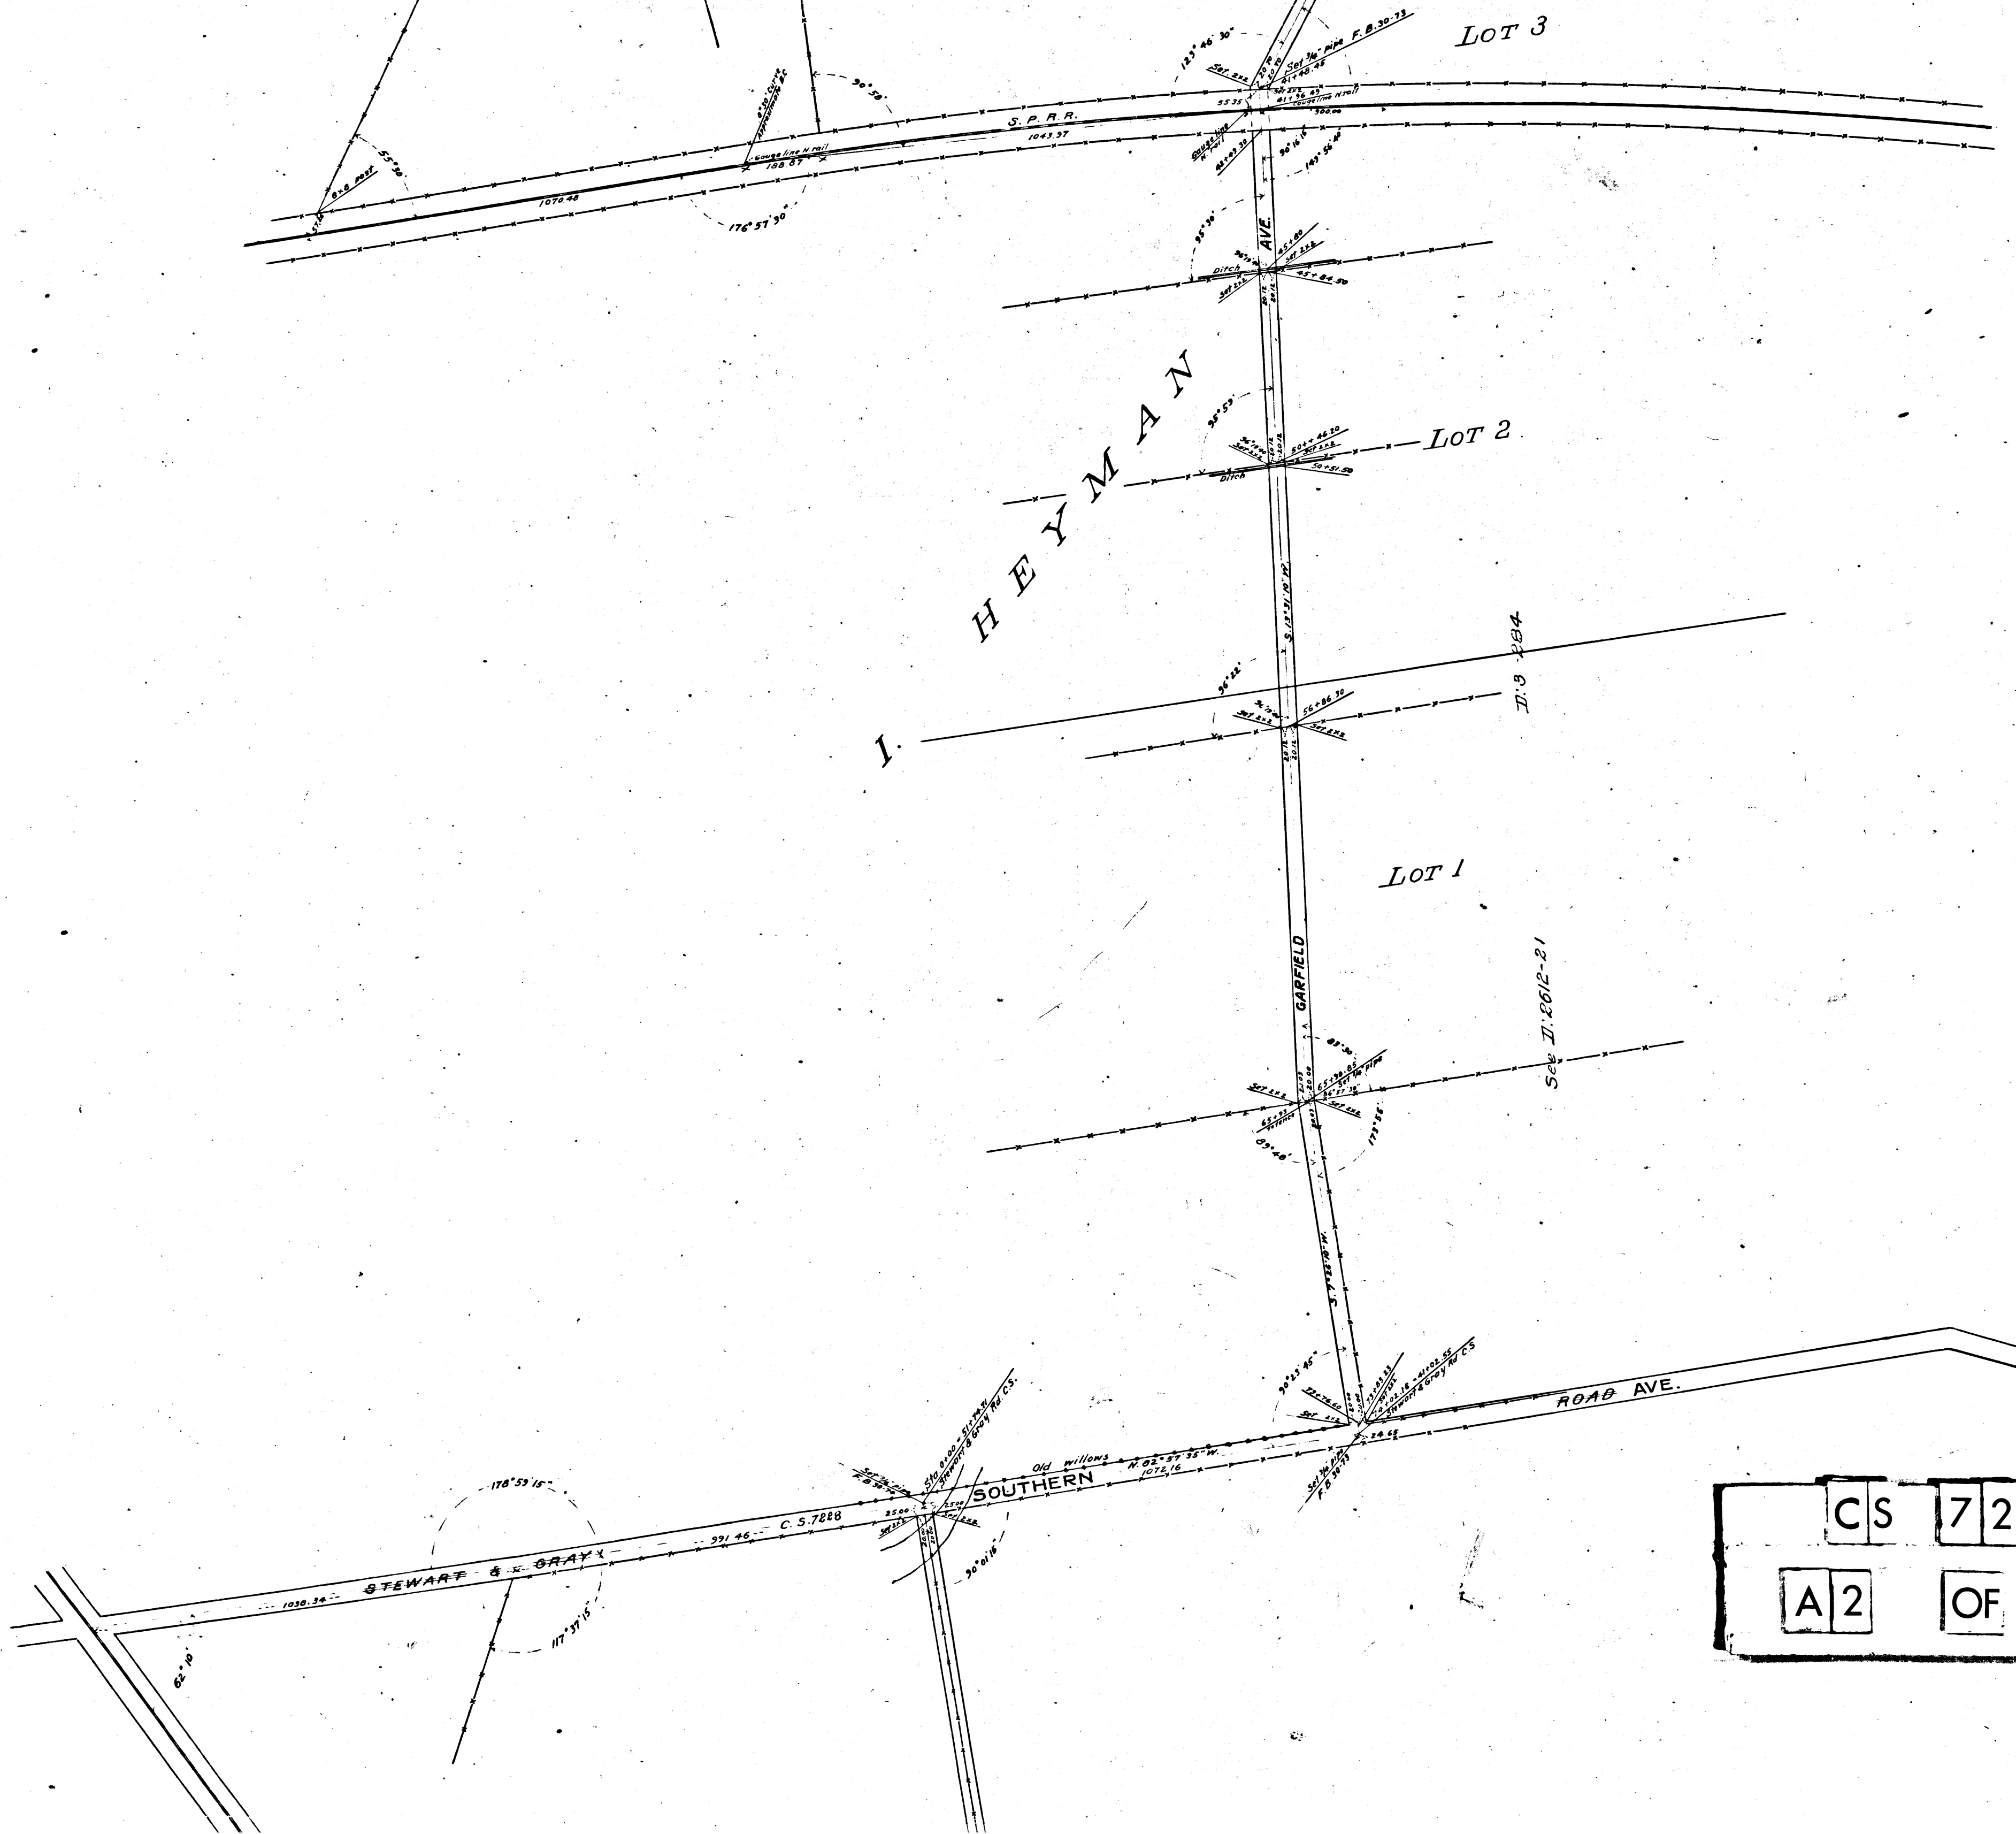


CS	7	2	2	7
A	2	OF	A	3

MAP of GARFIELD AVE.
PERRY ROAD

FROM ~~HUNT'S CROSSING ROAD~~ TO THE S.P.L.A. & S.L.R.R.
IN THE
Rancho San Antonio
See C.S.B. 485

LEO V. YOUNG WORTH Co. Sur. Nov. 1905 Scale 1 in. = 200 feet F.B. 30-72
C.S. 7227
I.M. 22436
Hunt's Crossing Road changed to Clara St. D: 49-75 Min. Bk. 137-184
See C.S. 7708

IT: 2561-202 II: 3-283
D: 2612-21 II: 3-294
NEG. 689

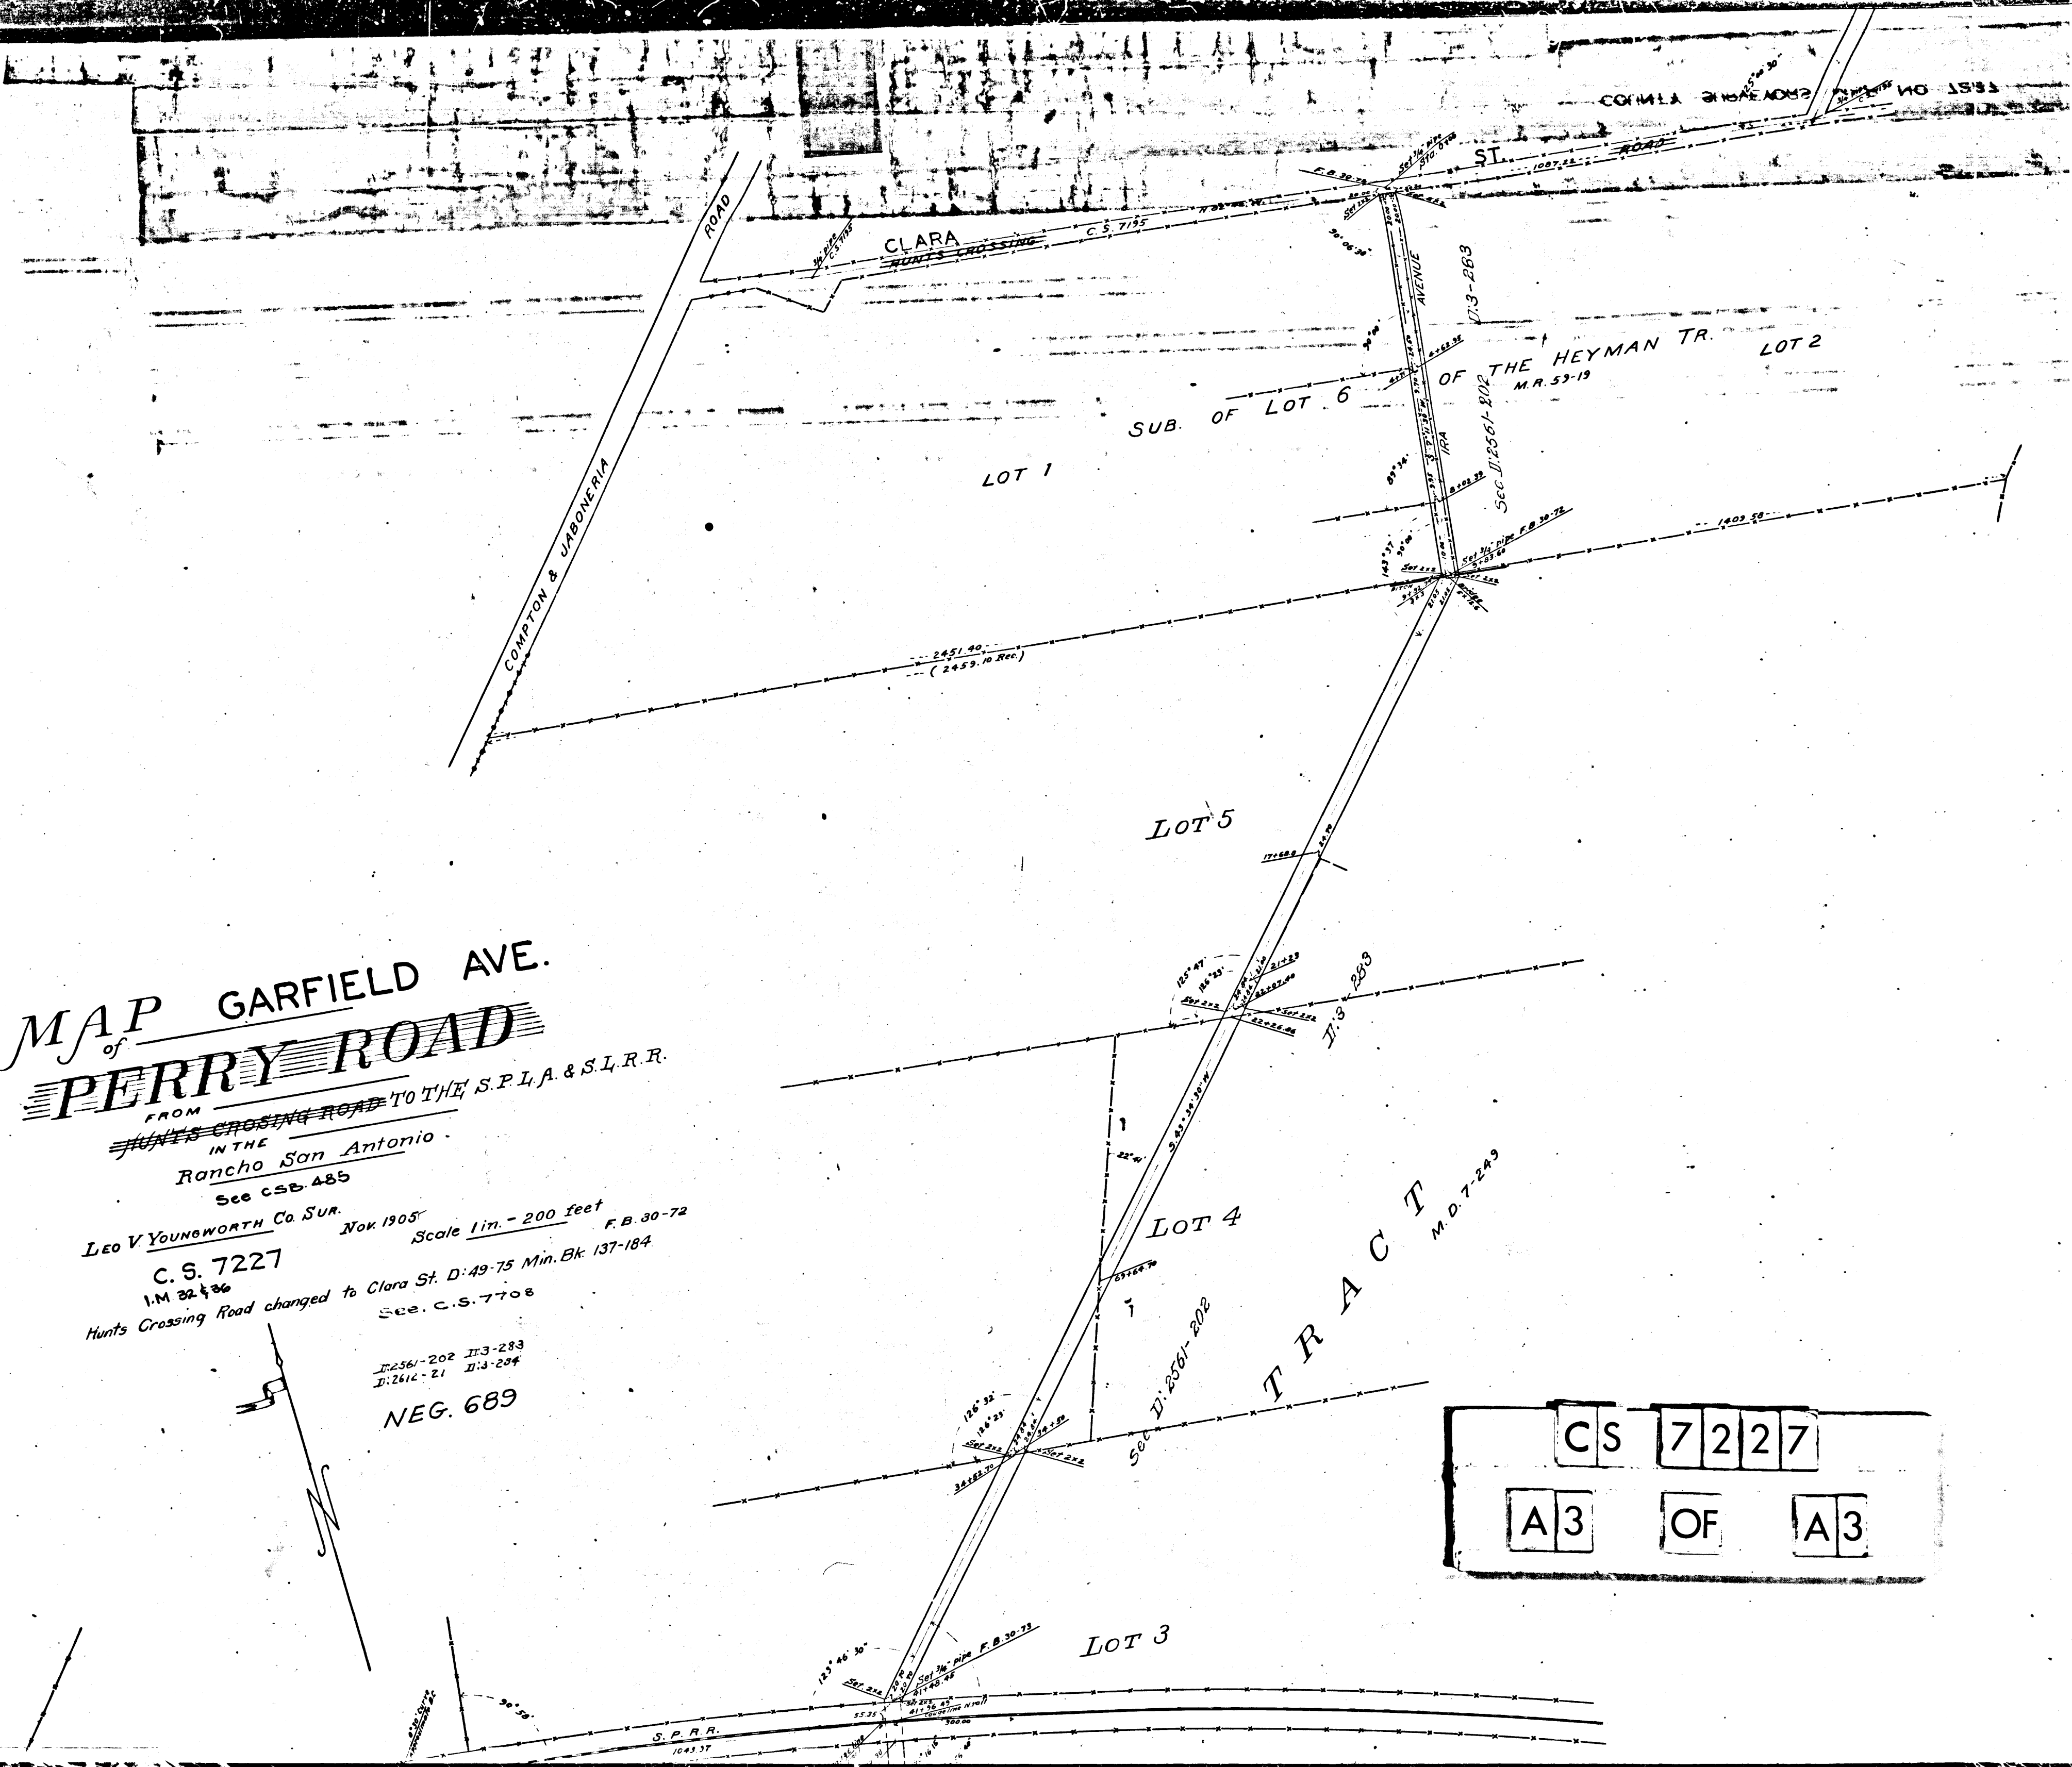

C	S	7	2	2	7
A	3	O	F	A	3