


CS 7233
A1 OF A3

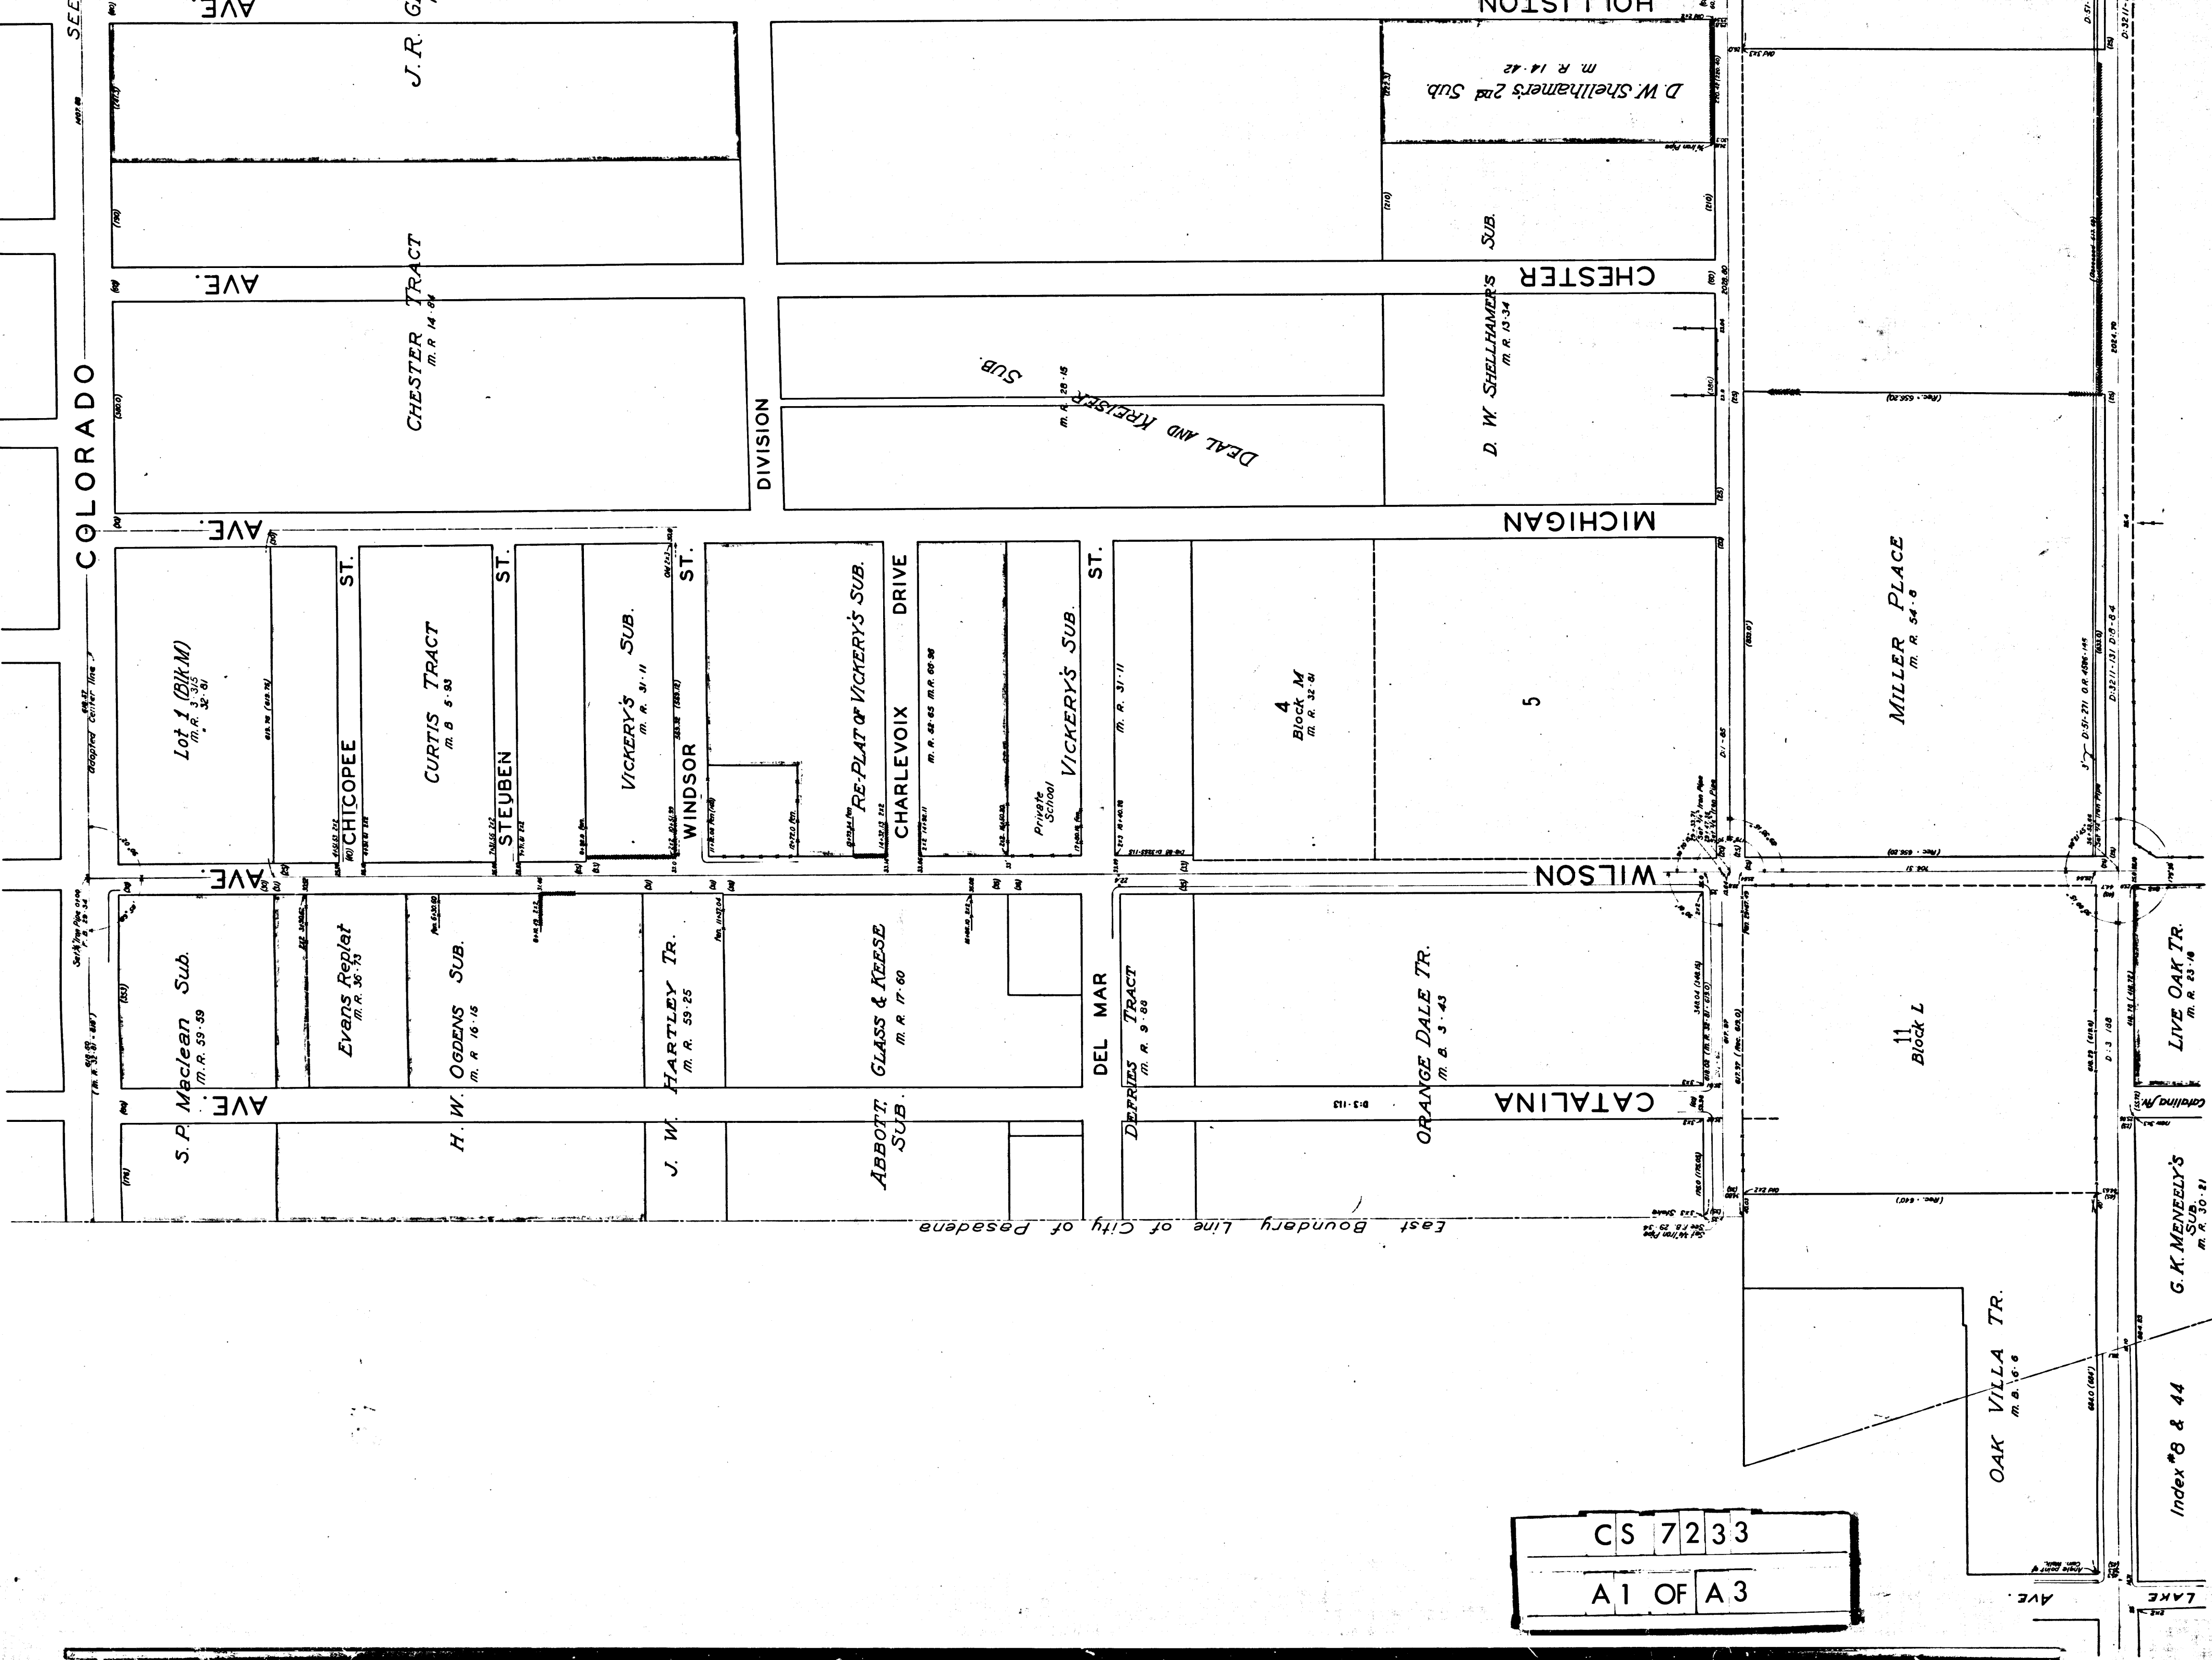

Index #8 & 44

G. K. MENEELY'S
SUB.
m. r. 30-21

OAK VILLA TR.
m. r. 10-6

11
Block L

LIVE OAK TR.
m. r. 23-18

MILLER PLACE
m. r. 54-9

MICHIGAN

WILSON

CATALINA

DEL MAR

DEPRIES TRACT
m. r. 9-86

ORANGE DALE TR.
m. r. 3-43

4
Block M
m. r. 32-61

5

ST.

CHARLEVOIX DRIVE

RE-PLAT OF VICKERY'S SUB.

WINDSOR ST.

VICKERY'S SUB.
m. r. 31-11

ST.

STEBEN

CURTIS TRACT
m. r. 5-53

ST.

CHICOPEE

Lot 1 (Blk M)
m. r. 32-51

AVE.

AVE.

CHESTER TRACT
m. r. 14-84

J. R. G.

CHESTER

D. W. SHELLHAMERS SUB.
m. r. 13-34

D. W. SHELLHAMERS 2nd Sub.
m. r. 14-42

DEAL AND FREISER
SUB.
m. r. 28-15

DIVISION

COLORADO

SEE

12-11-01
1231-02
2079-97

SEE C. S. MAP NO. 7162

STREET BLVD. 571-209 (Adopted center line)

J. R. GIDDING'S SUB.
M. R. 15-13

AVE. MODENA

W. M. HALL'S EAST COLORADO ST. TR.
M. R. 6-144

EAST SIDE TRACT
M. R. 7-116

DURANT TRACT
M. R. 28-38

HOLLISTON ST.

CS 7233
A2 OF A3

D. W. Shellhamer's 2nd Sub
M. R. 14-42

REITZ RE-PLAT
M. R. 76-36

M. R. 28-63
30-28
36-53
64-48

PASQUAL

A
M. R. 52-65

M. R. 52-99

M. R. 52-99

SAN MARINO
M. R. 42-91 (See also M. R. 23-65)
SEE C. S. MAP No. 7173

CALIFORNIA

C-5773

D-51-171, D.R. 4586-145
D-52-11-131, D-8-84

MAP

SHOWING

SAN PASQUAL ST.

FROM PASADENA CITY B'DY. EASTERLY

ALSO, WILSON, HILL AND ALLEN AVE'S

BETWEEN COLORADO ST. AND CALIFORNIA ST.

LOS ANGELES CO. CAL.

January 1906

Leo V. Youngworth

County Surveyor


Scale: 1 in = 100 ft.

C.S. 7233

F.B. 29 29.35

Note: Record distances are enclosed in brackets thus (28)

Index # 8 & 44

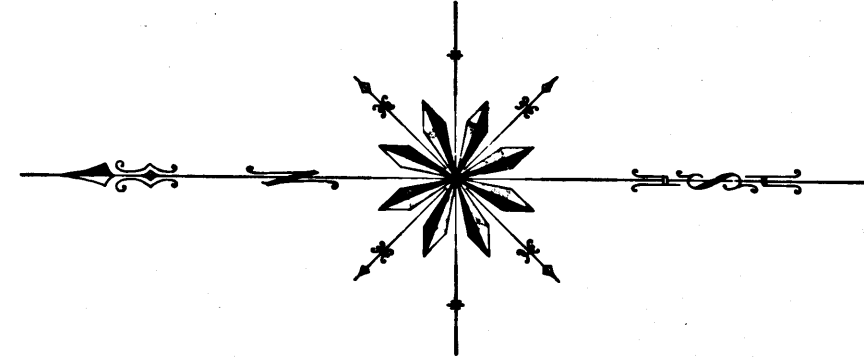

CS 7233
A3 OF A3

A
53-36
23-65

INO
also m. r. 23-65
P N 2 7173

TRACT

STREET

ALLEN

CRAIG AVE.

SAN MARINO AVE.

HUNTINGTON DRIVE TR #2

STREET BLVD