

WHITTIER MAP OF BLVD.
LOS ANGELES AND SANTA ANA ROAD

WASHINGTON BLVD.
FROM STATE REFORM SCHOOL

TO EAST BOUNDARY OF LOS ANGELES CO

index 34

FILED AS COUNTY SURVEYORS MAP NO. 7239

March 1906

Leo V. Youngworth County Surveyor.




Scale: 1 in = 100 ft.

Note: Record courses and distances
are enclosed in brackets thus (30)

F. B. 31-19
This road declared a public highway (60 ft. wide) by
Board of Supervisors, March 19-07, D. 10-192, R. B. 23-16.

Los Angeles & Santa Ana R.R. chg. to Whittier Blvd. - D. 13-146, R. B. 23-16.

CS 7239
A1 OF A3

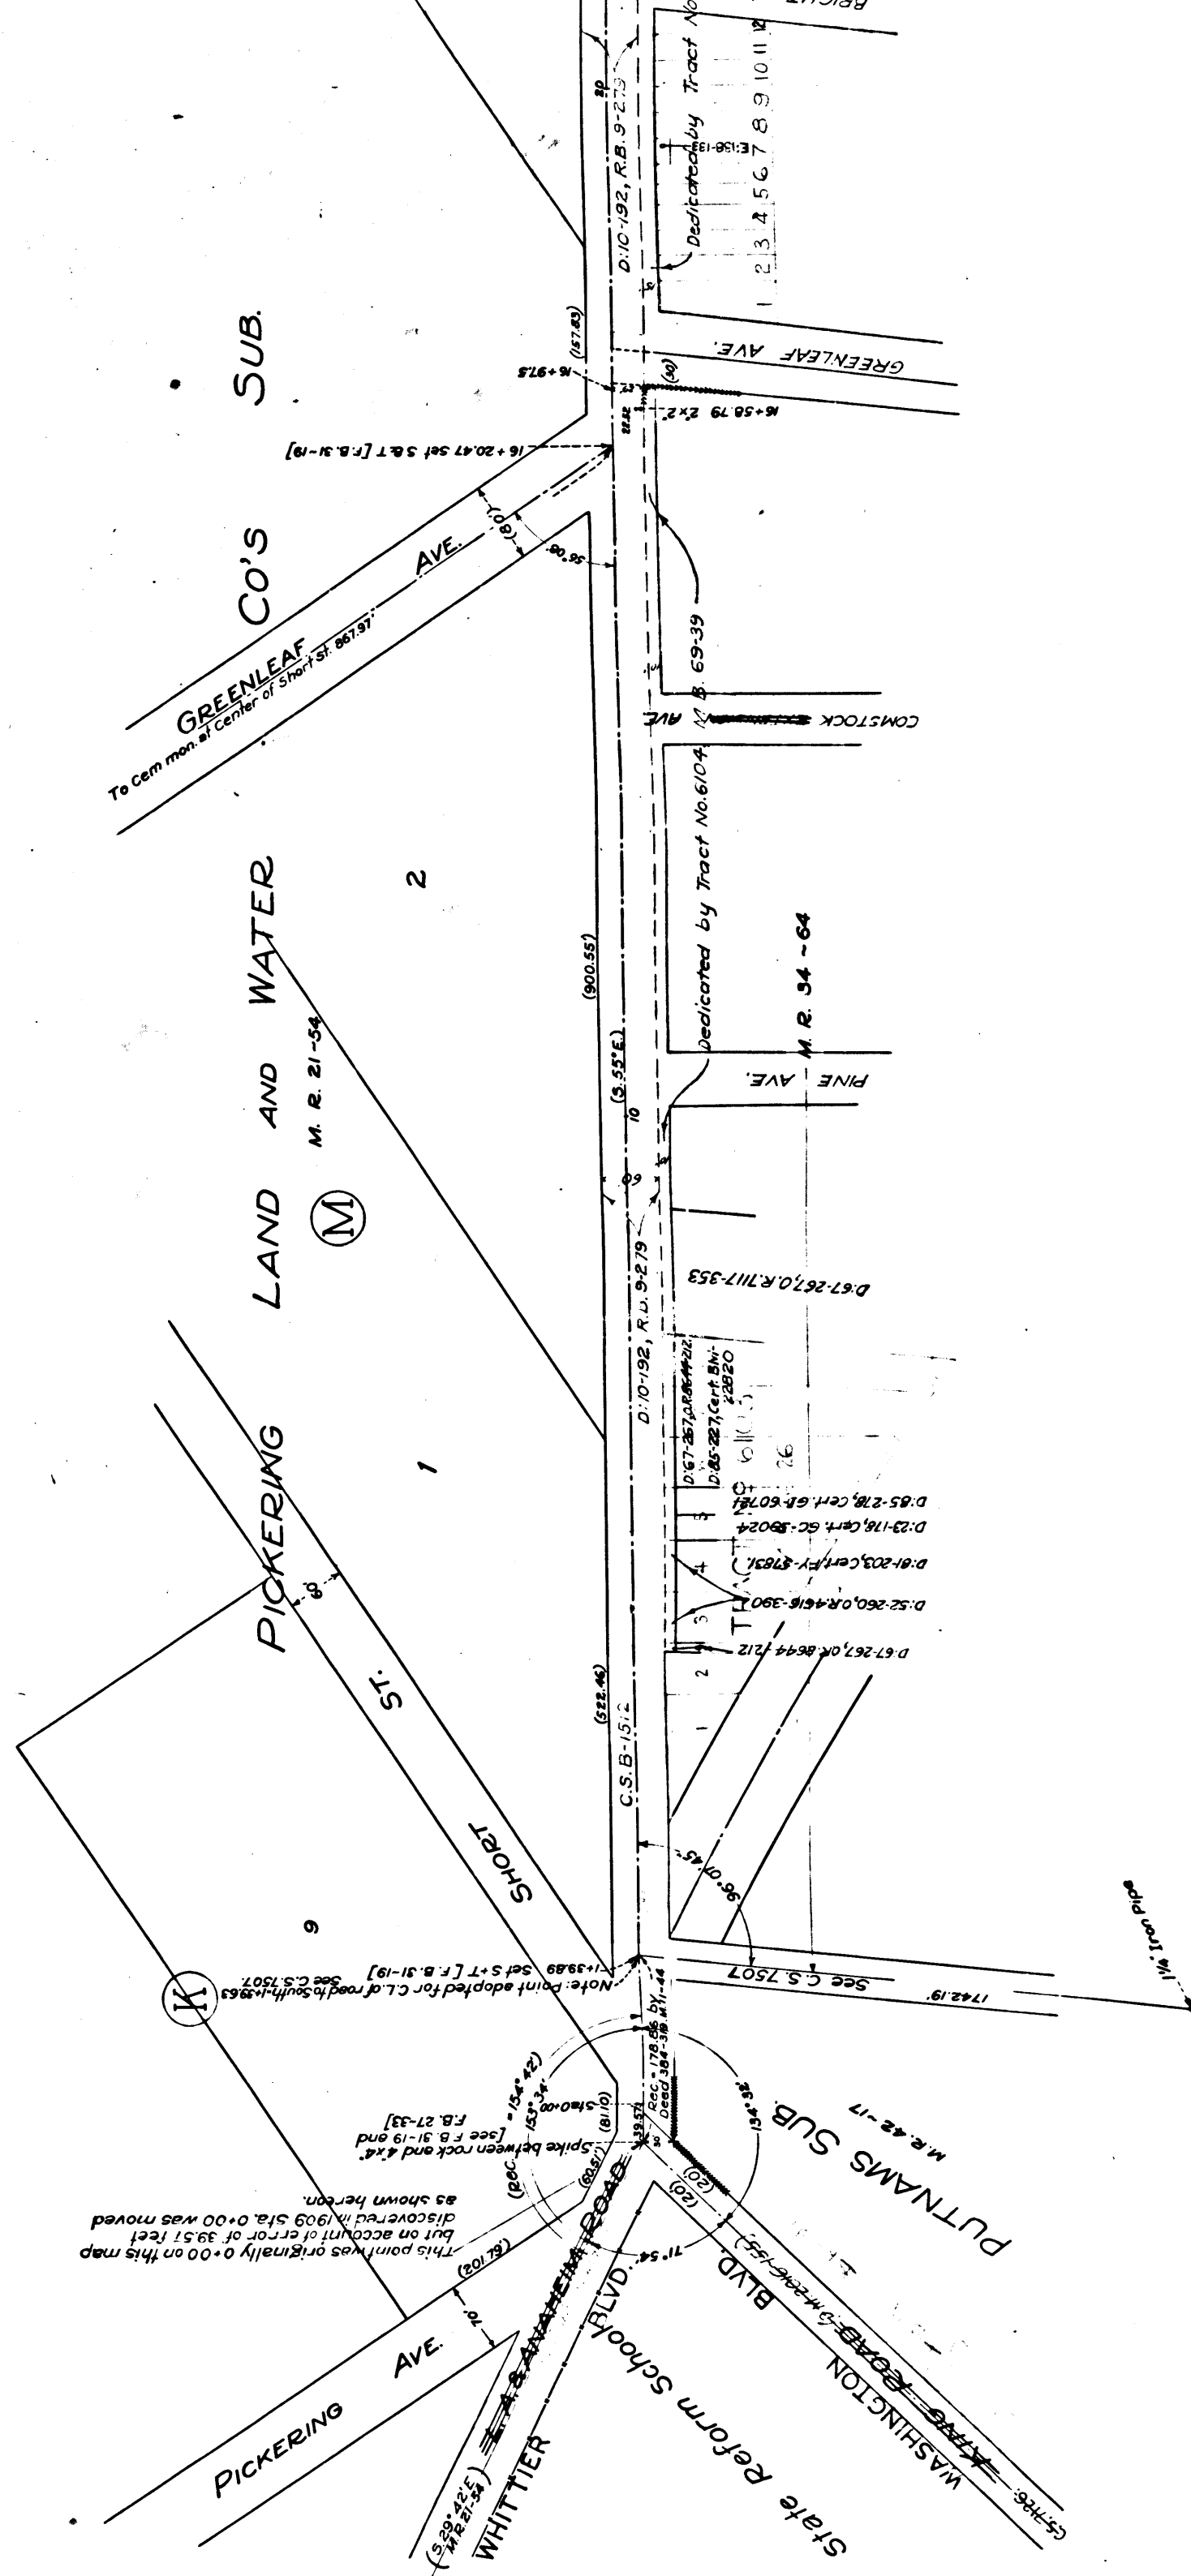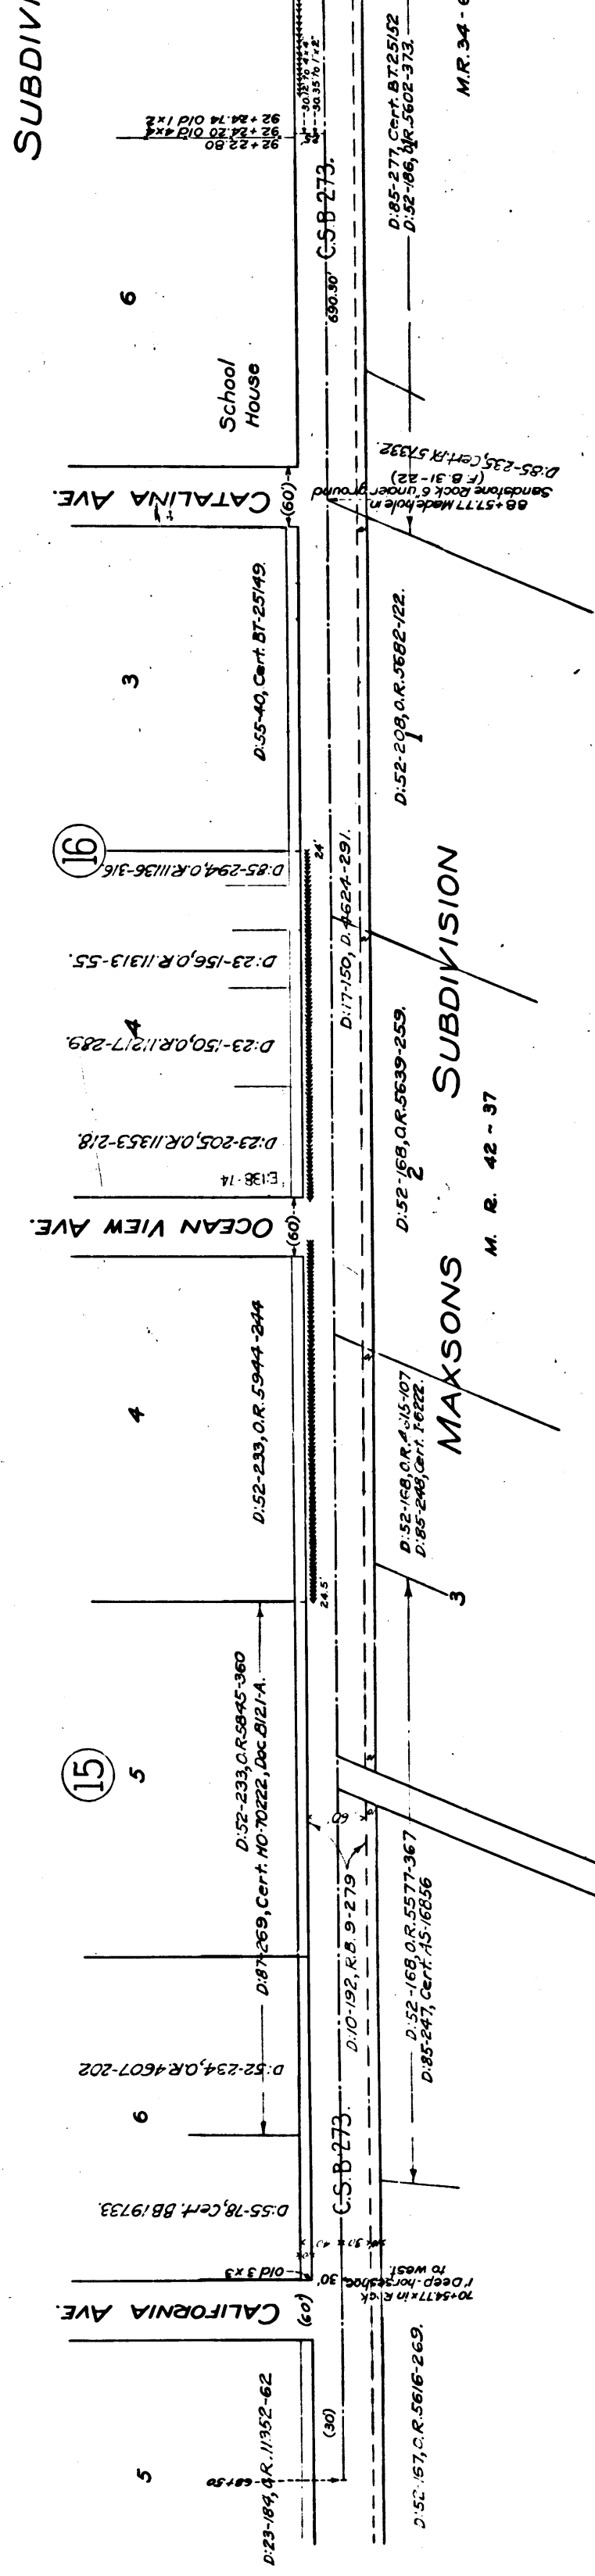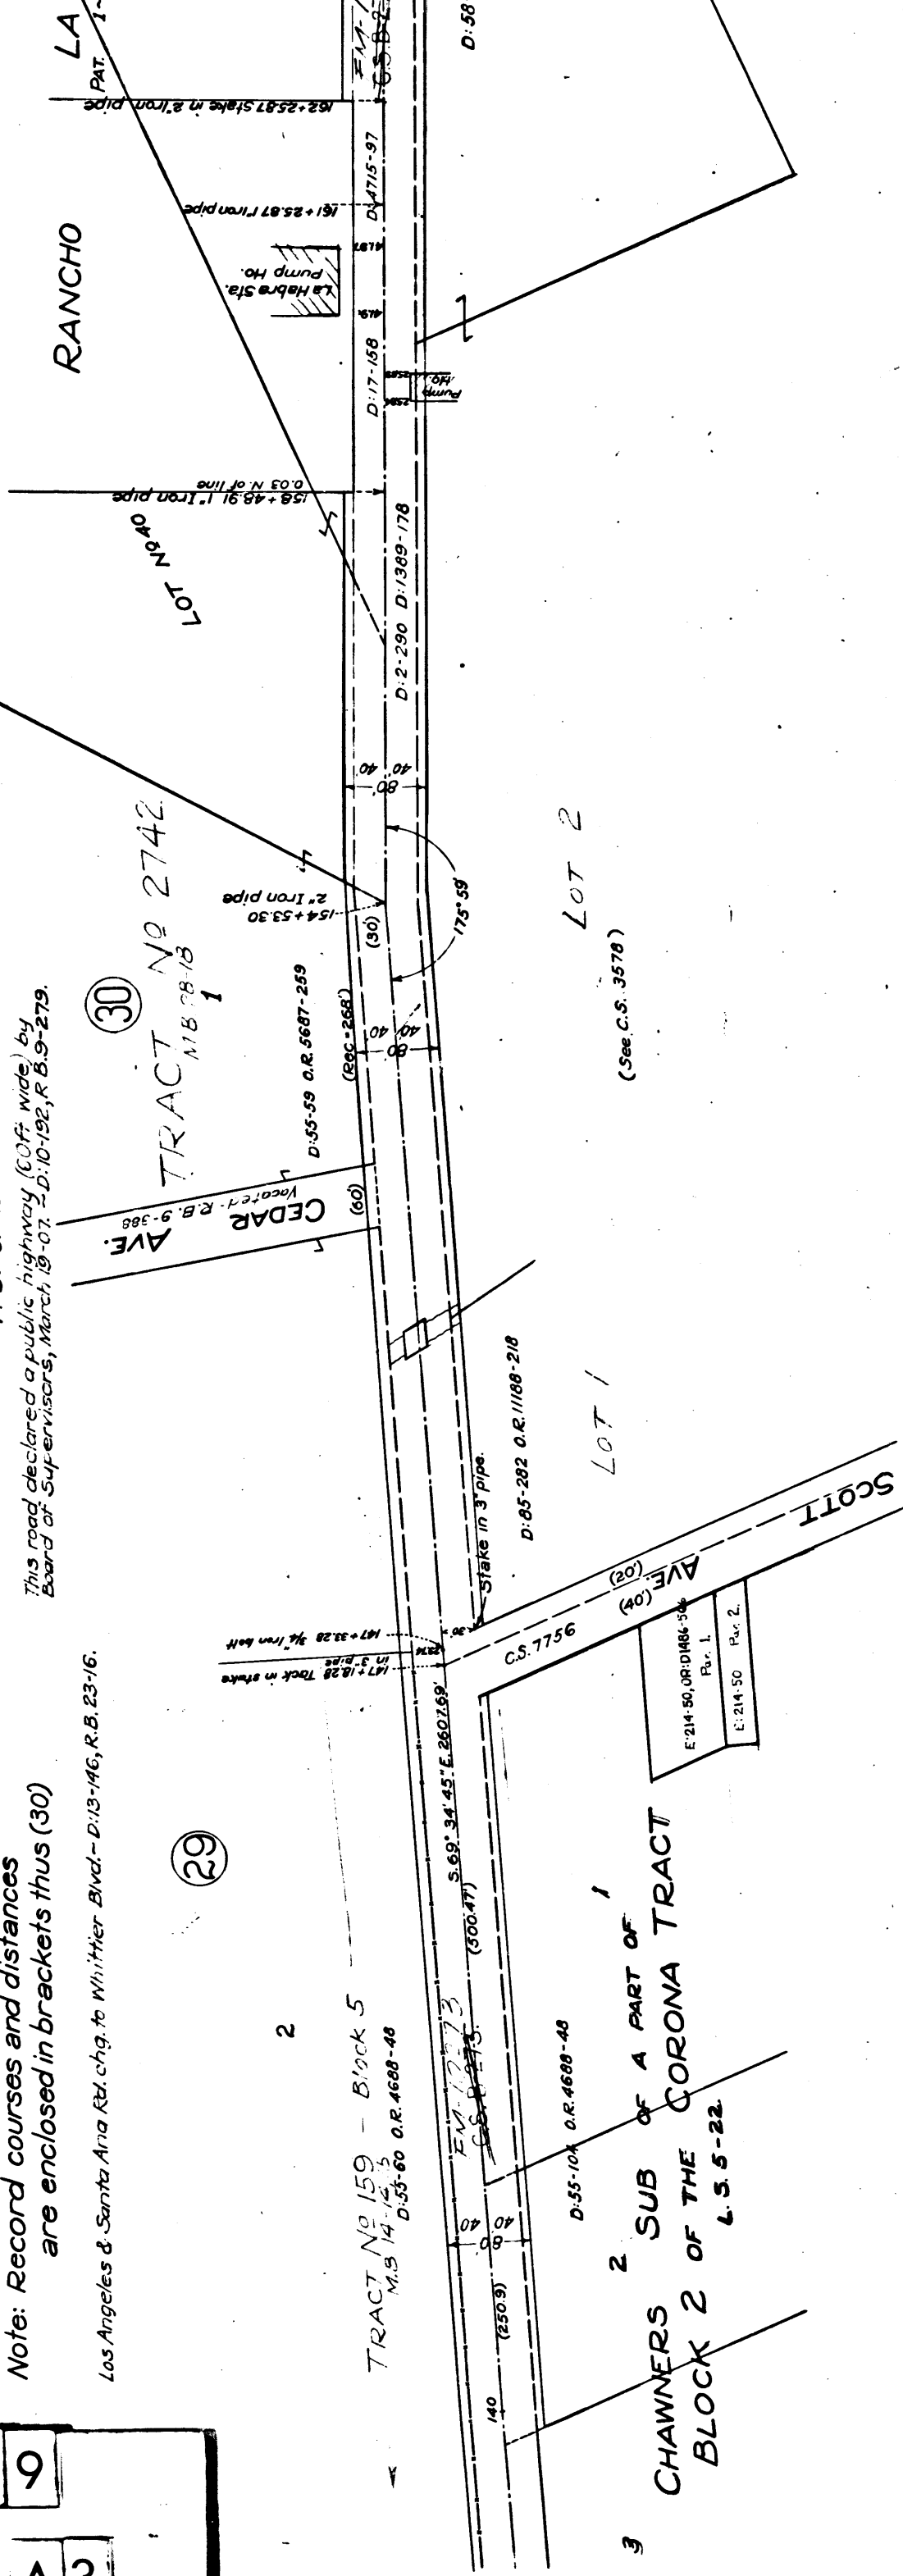

CS 7239
A2 OF A3

