

MAP OF WILSHIRE BOULEVARD FROM N.W. CORNER OF RANCHO LAS CIENEGAS TO ~~PREUSS ROAD~~ ROBERTSON BLVD.

July 1906.

Ivory B. Noble

County Surveyor.

Scale: 1 in = 150 ft.


F. B. 39. 29
C. S. 7251

RANCHO LA B

S. R. Hancock executed a deed Jan. 20-1909 for the North 50 feet of this road and the deed is held in escrow by the Board, subject to certain conditions. conditions complied with May 1913. Paxton.

County of Los Angeles
-VS-
May K. Rindge
Def.

Sup. Ct. Case No. 69350
Interlocutory Judgment for plaintiff
May 10-1910.

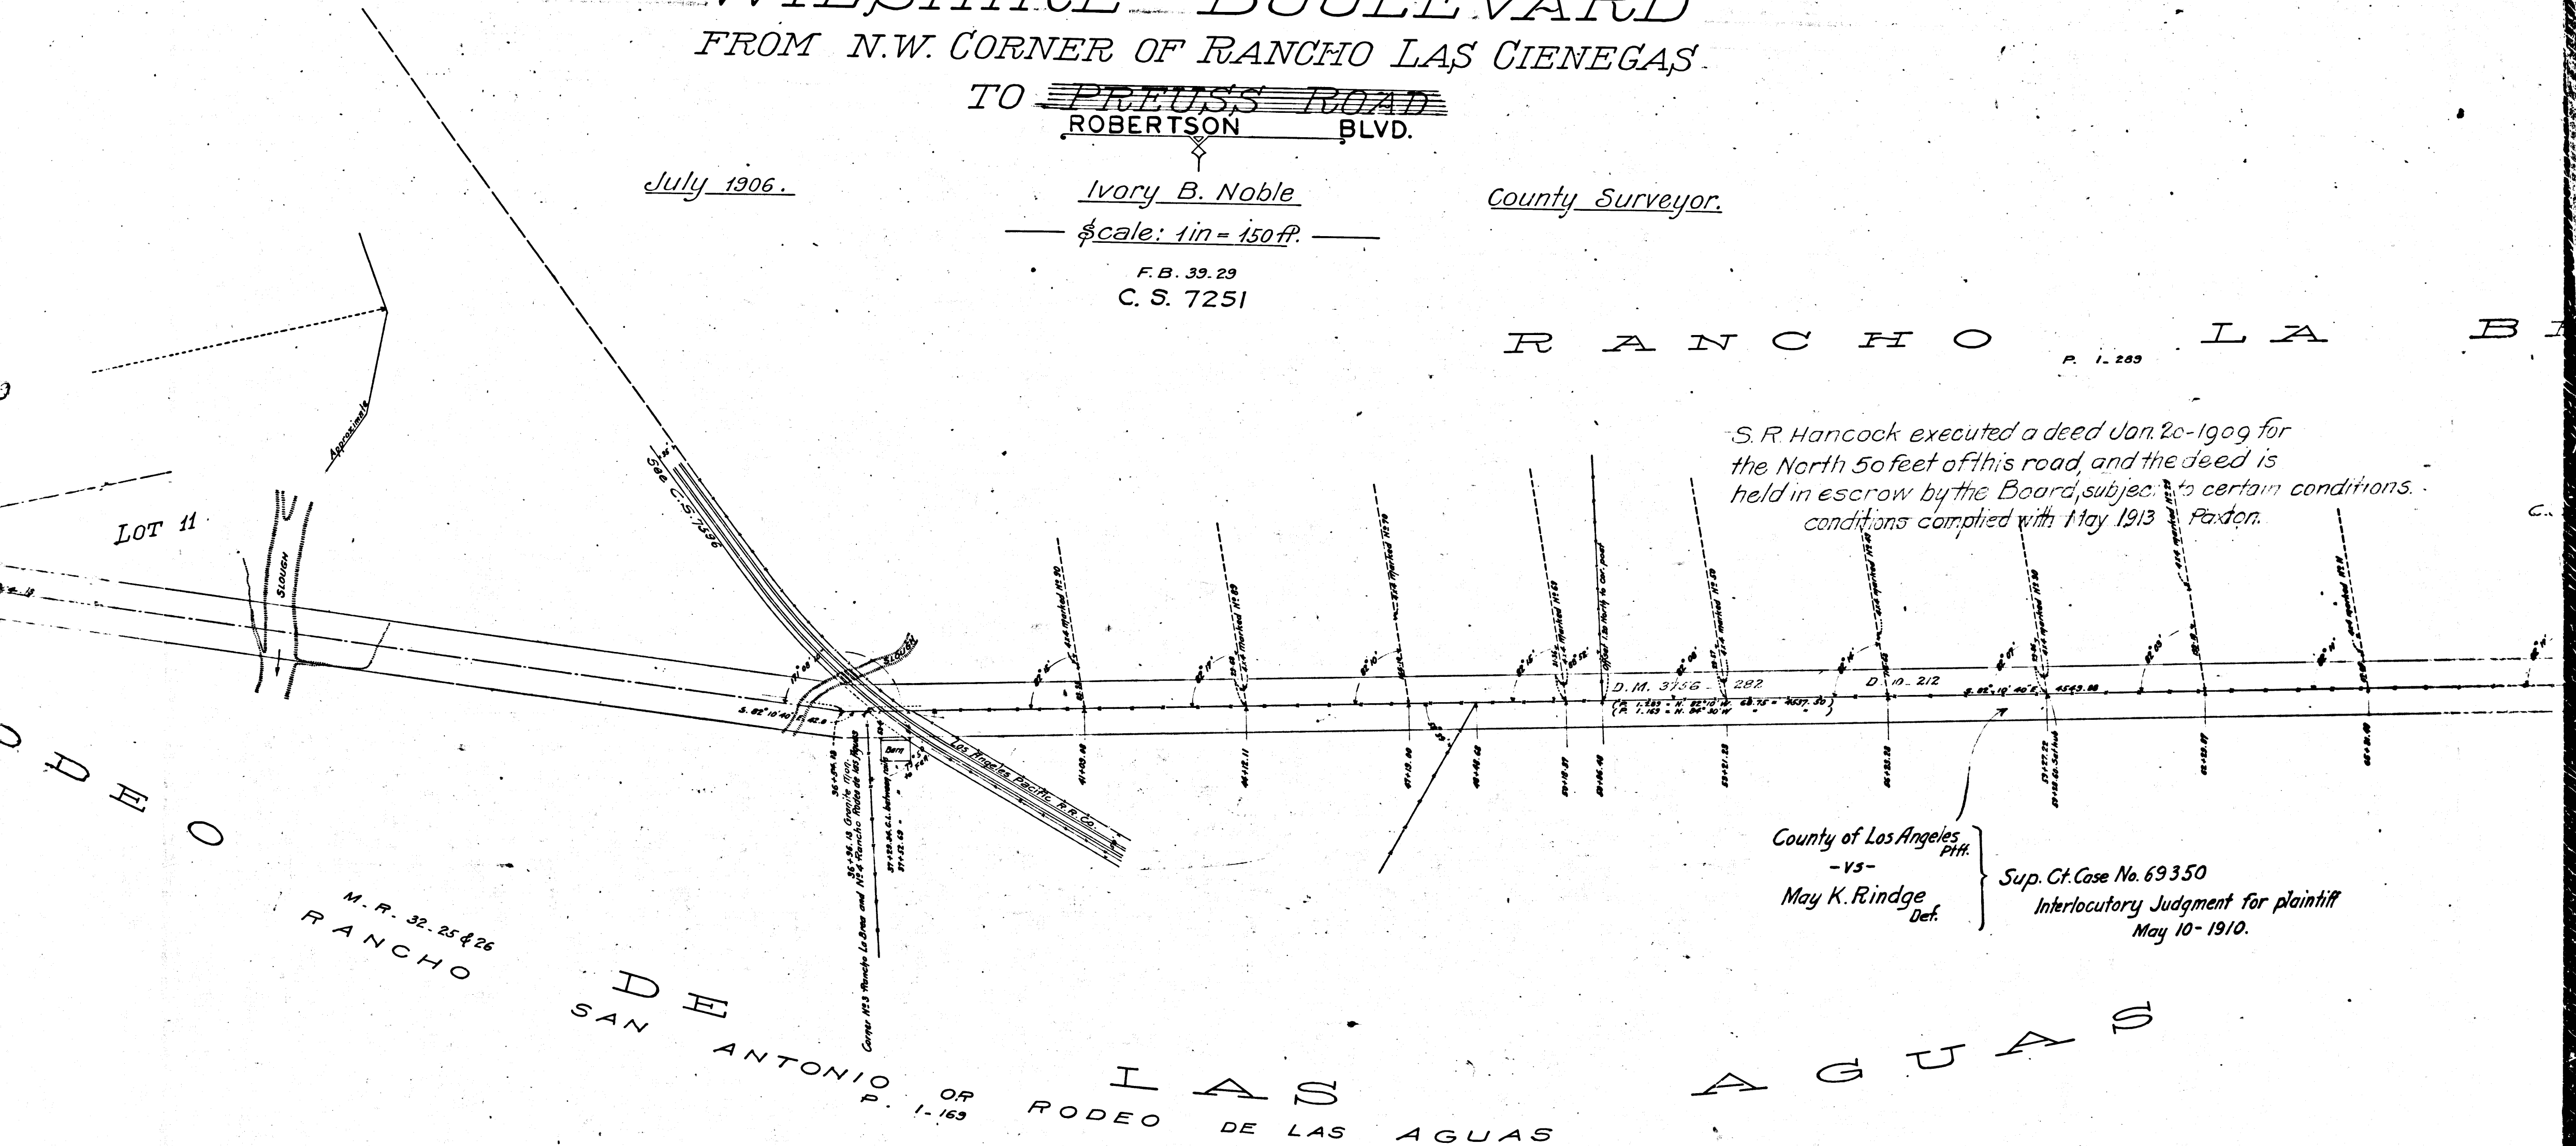

CS	7	2	5	1
A	2	OF	A	3

P OF BOULEVARD F RANCHO LAS CIENEGAS.

US ROAD
TSON BLVD.

B. Noble

County Surveyor.

1 in = 150 ft.

B. 33.23

S. 7251

R A N C H O L A B R E A

S.R Hancock executed a deed Jan. 20-1909 for
the North 50 feet of this road, and the deed is
held in escrow by the Board, subject to certain conditions.
conditions complied with May 1913 Pardon.

C.S. 7807

County of Los Angeles
-VS-
May K. Rindge
Def.

Sup. Ct. Case No. 69350
Interlocutory Judgment for plaintiff
May 10-1910.

A G U A S

AS
DE LAS AGUAS

RANCHO LAS CIENEGAS
P. 2-411
C. S. 3200

CS	7	2	5	1
A3	OF	A3		

65x20