


TRACT A


FRANKLIN
N. 2 33-82
F

T. 1 S. R. 2 W. T. 1 S. R. 11 W.

13 18
24 19

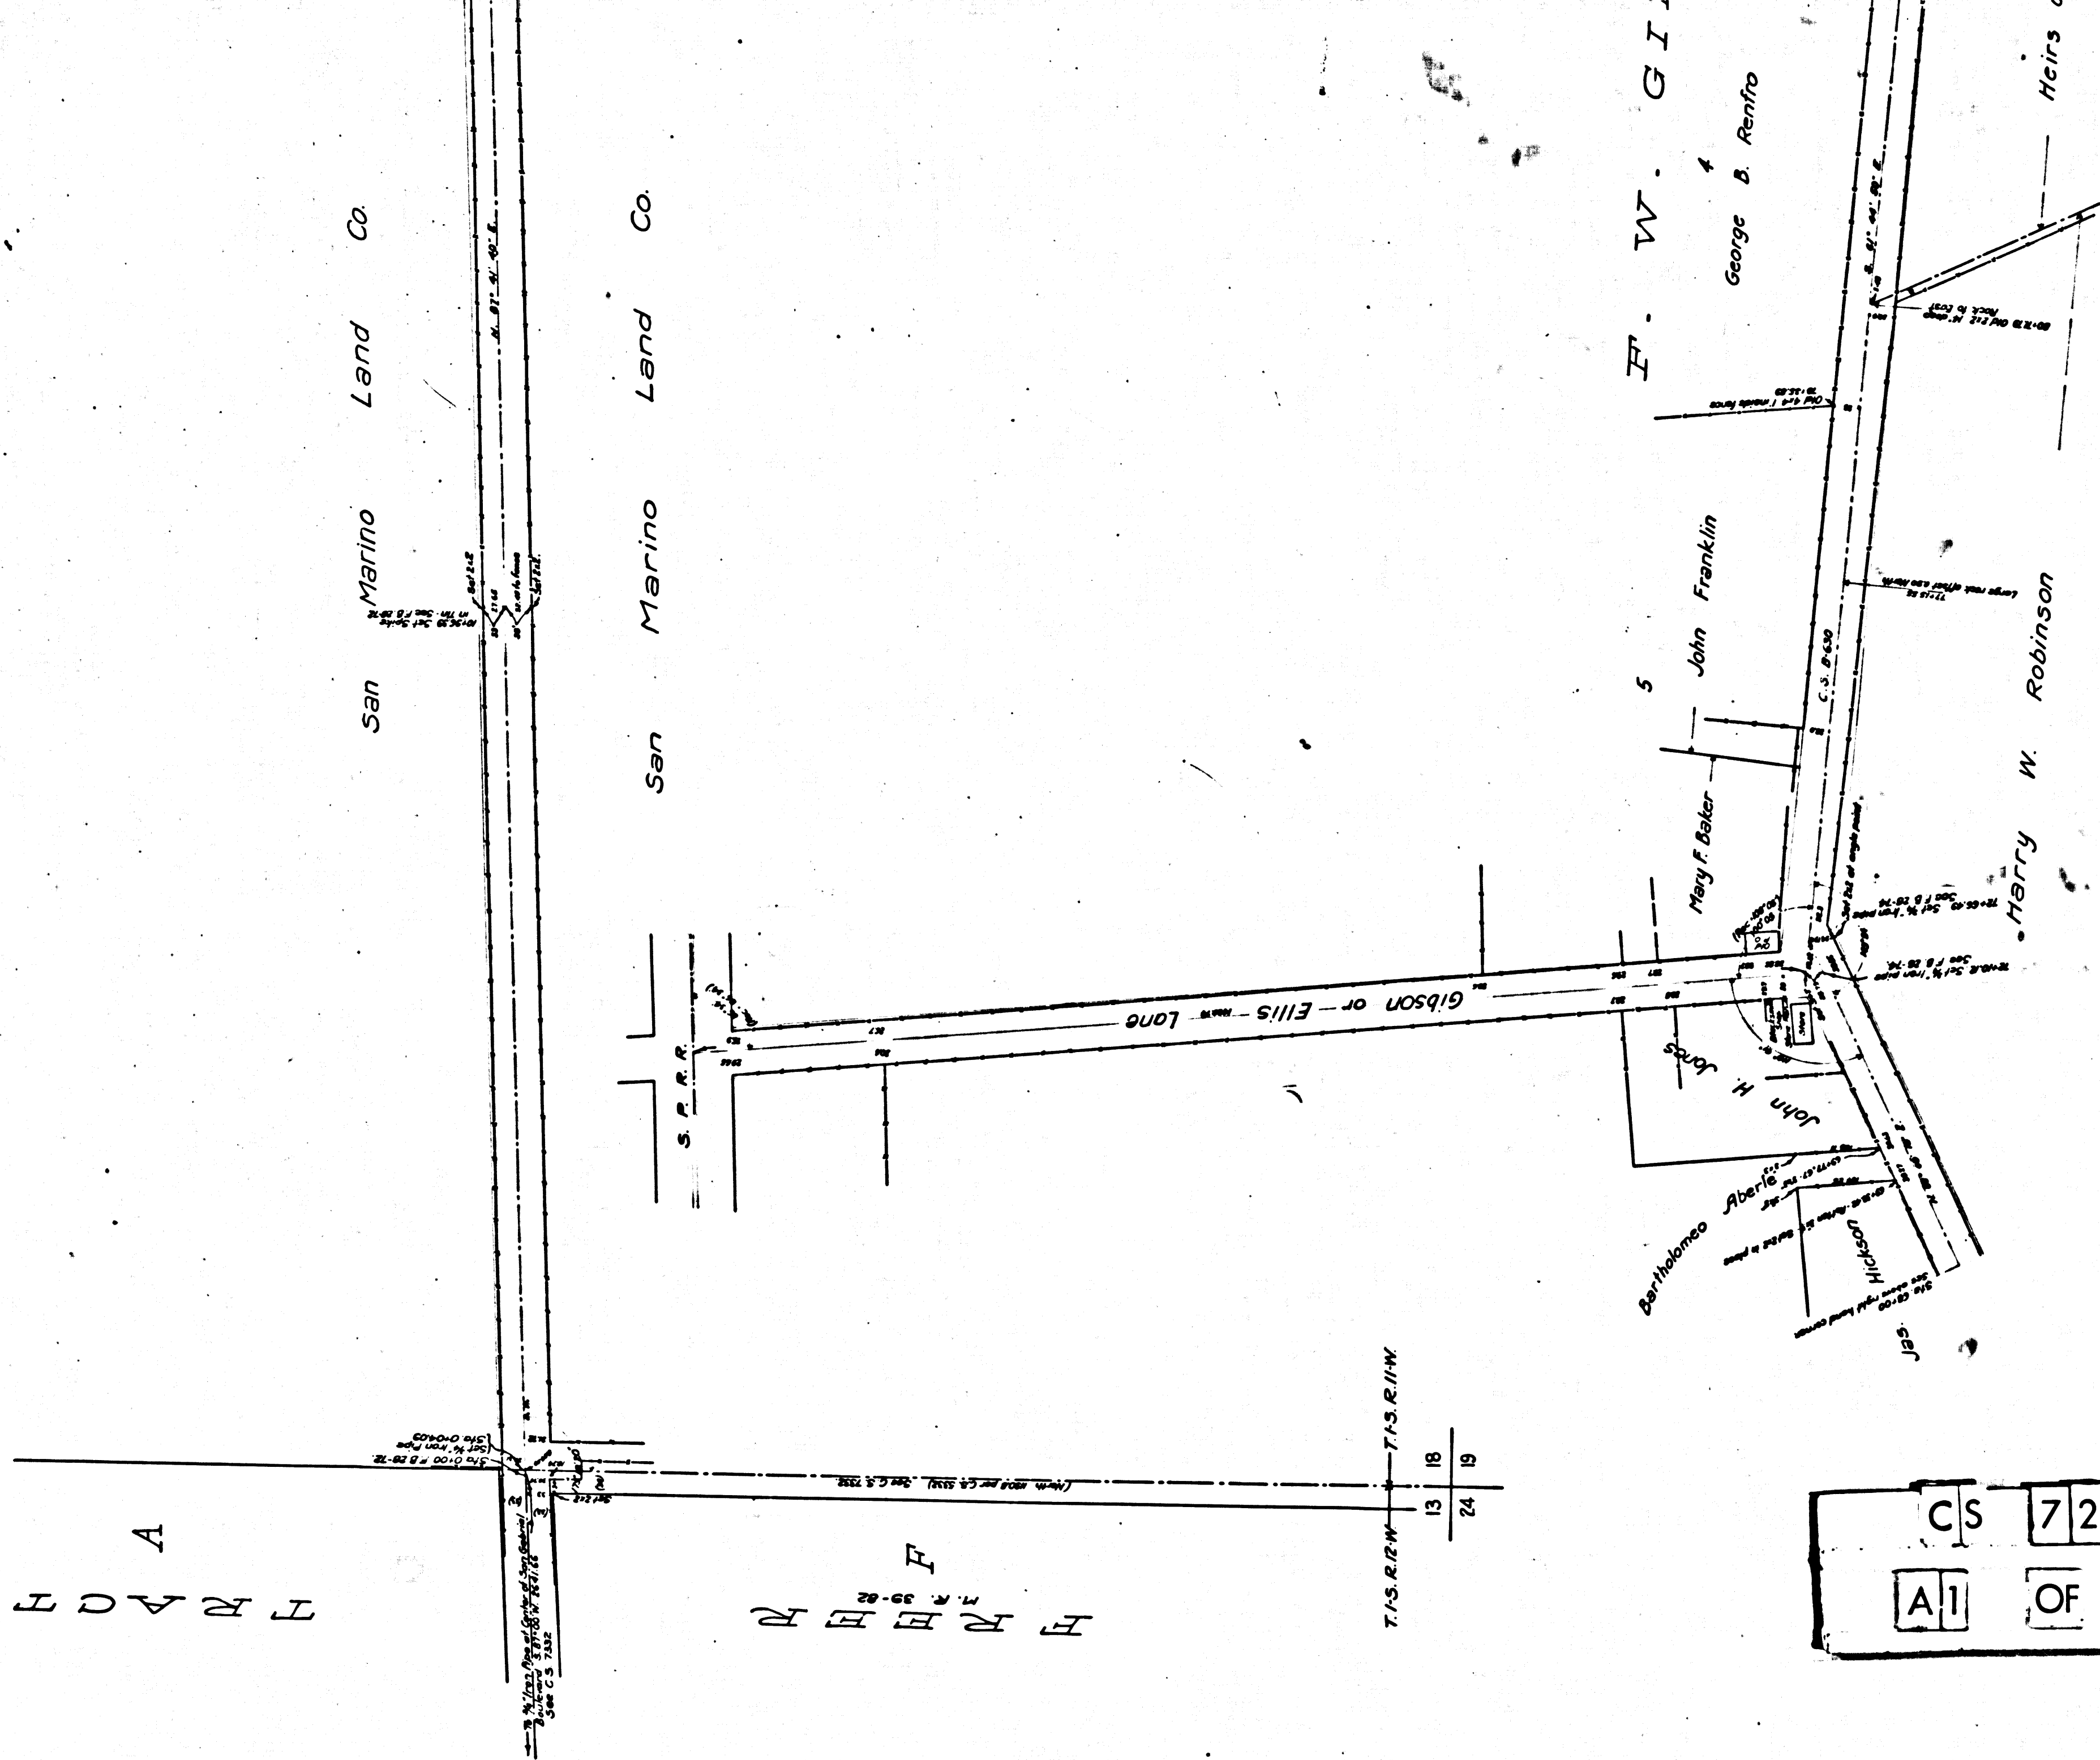

CS	7252	
A1	OF	A4

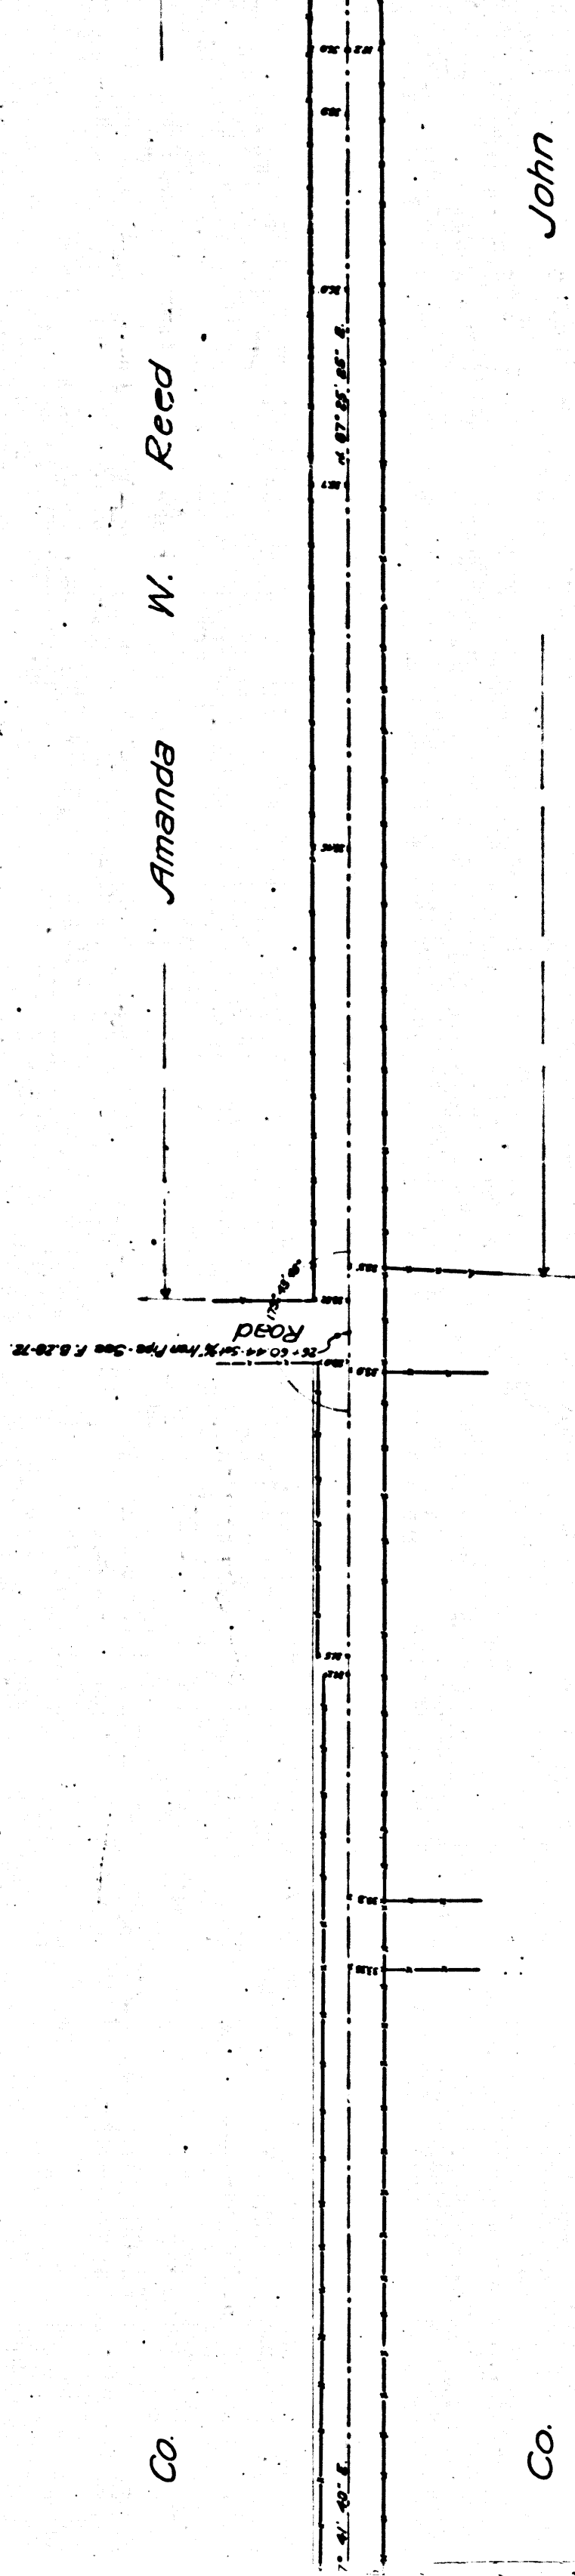


CS 7252
A2 OF A4

VALLEY MAP OF
LOS ANGELES - SAN BERNARDINO
WALNUT GROVE AVE TO CENTER
FROM EAST LINE OF FREER TRACT
TO EL MONTE

COUNTY SURVEYORS MAP NO. 7252
June - 1906 Leo V. Youngworth County Surveyor
Scale - 1 in. = 100 ft.
F.B. 28-72.

Record distances enclosed in brackets thus: (33)
See Rec. of Surveys 2-326.

(Retraced Original, 3-20-31)
Pamona Blvd. changed to Valley Blvd. D: 45-246
Main St. (City of El Monte) D: 93-181
I.M. 46

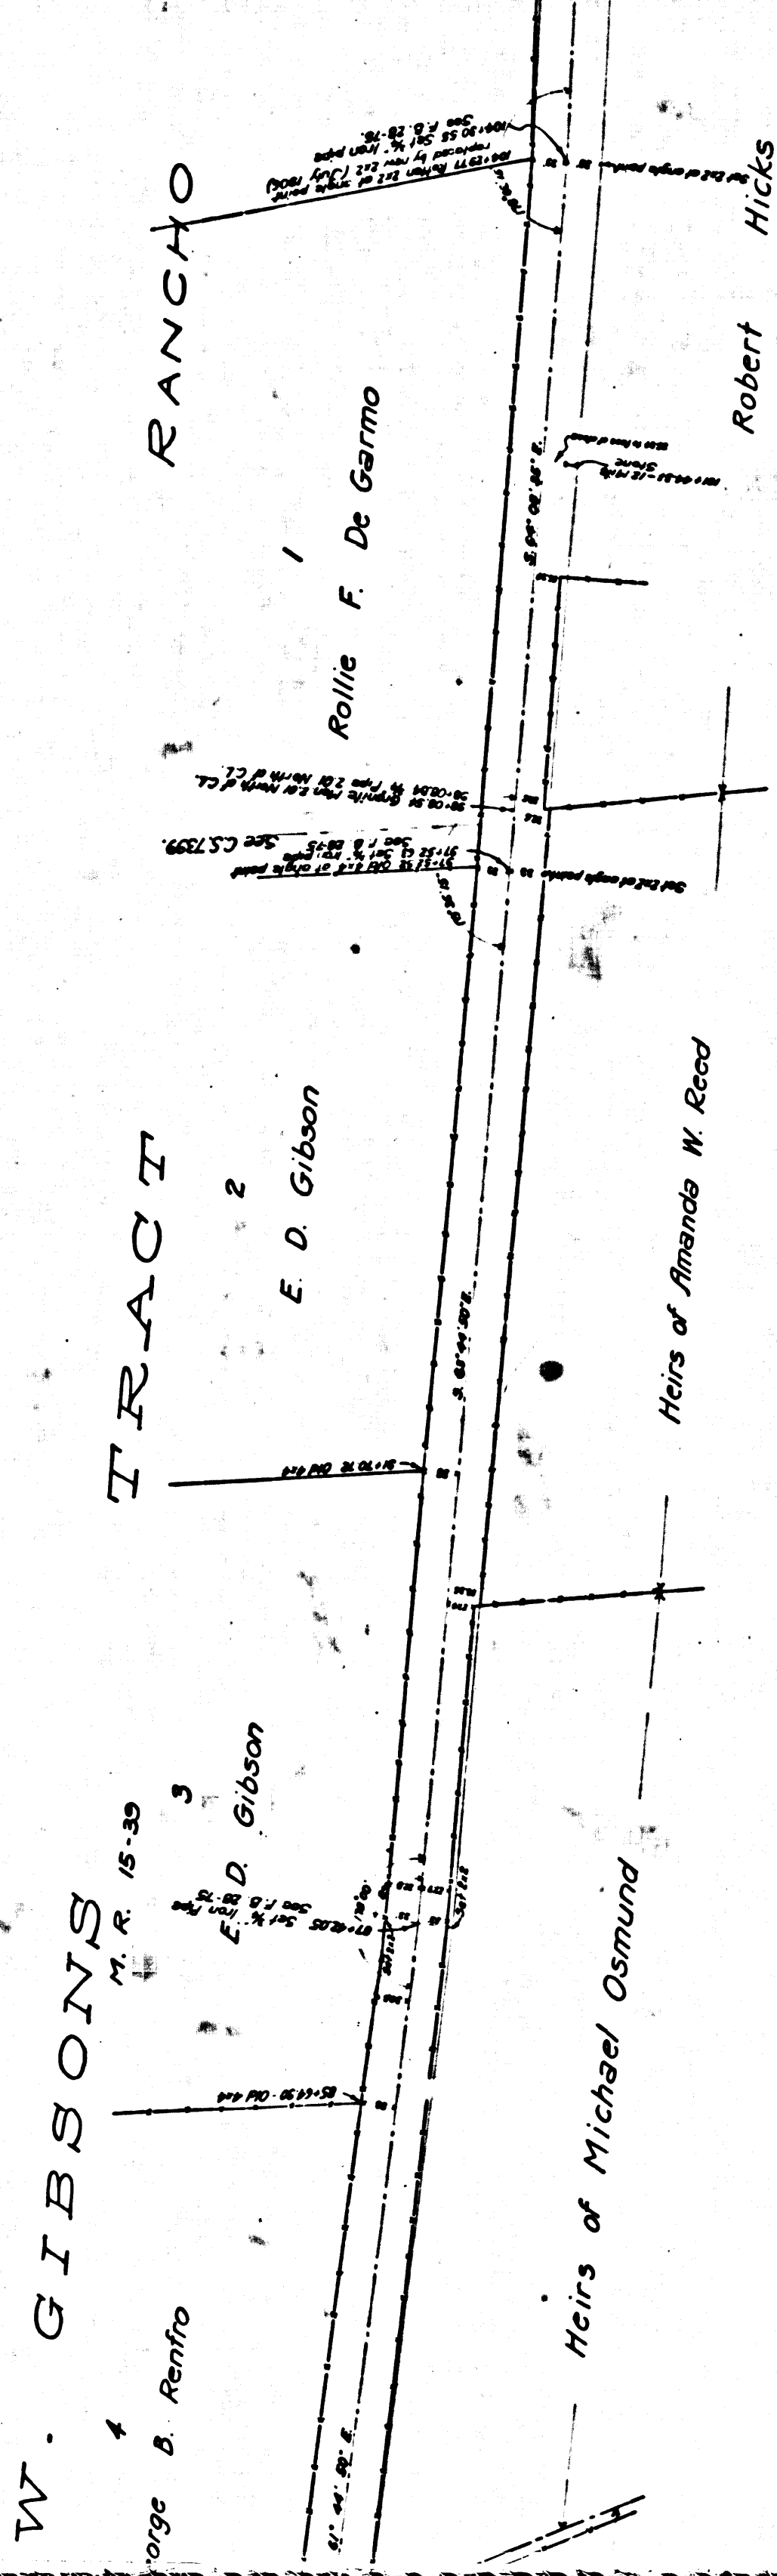

C	S		7	2	5	2
---	---	--	---	---	---	---

Guess


BLVD.


7252

County Surveyor.


∴ts thus: (33')

1-31)
): 49-2/6
: 93.191

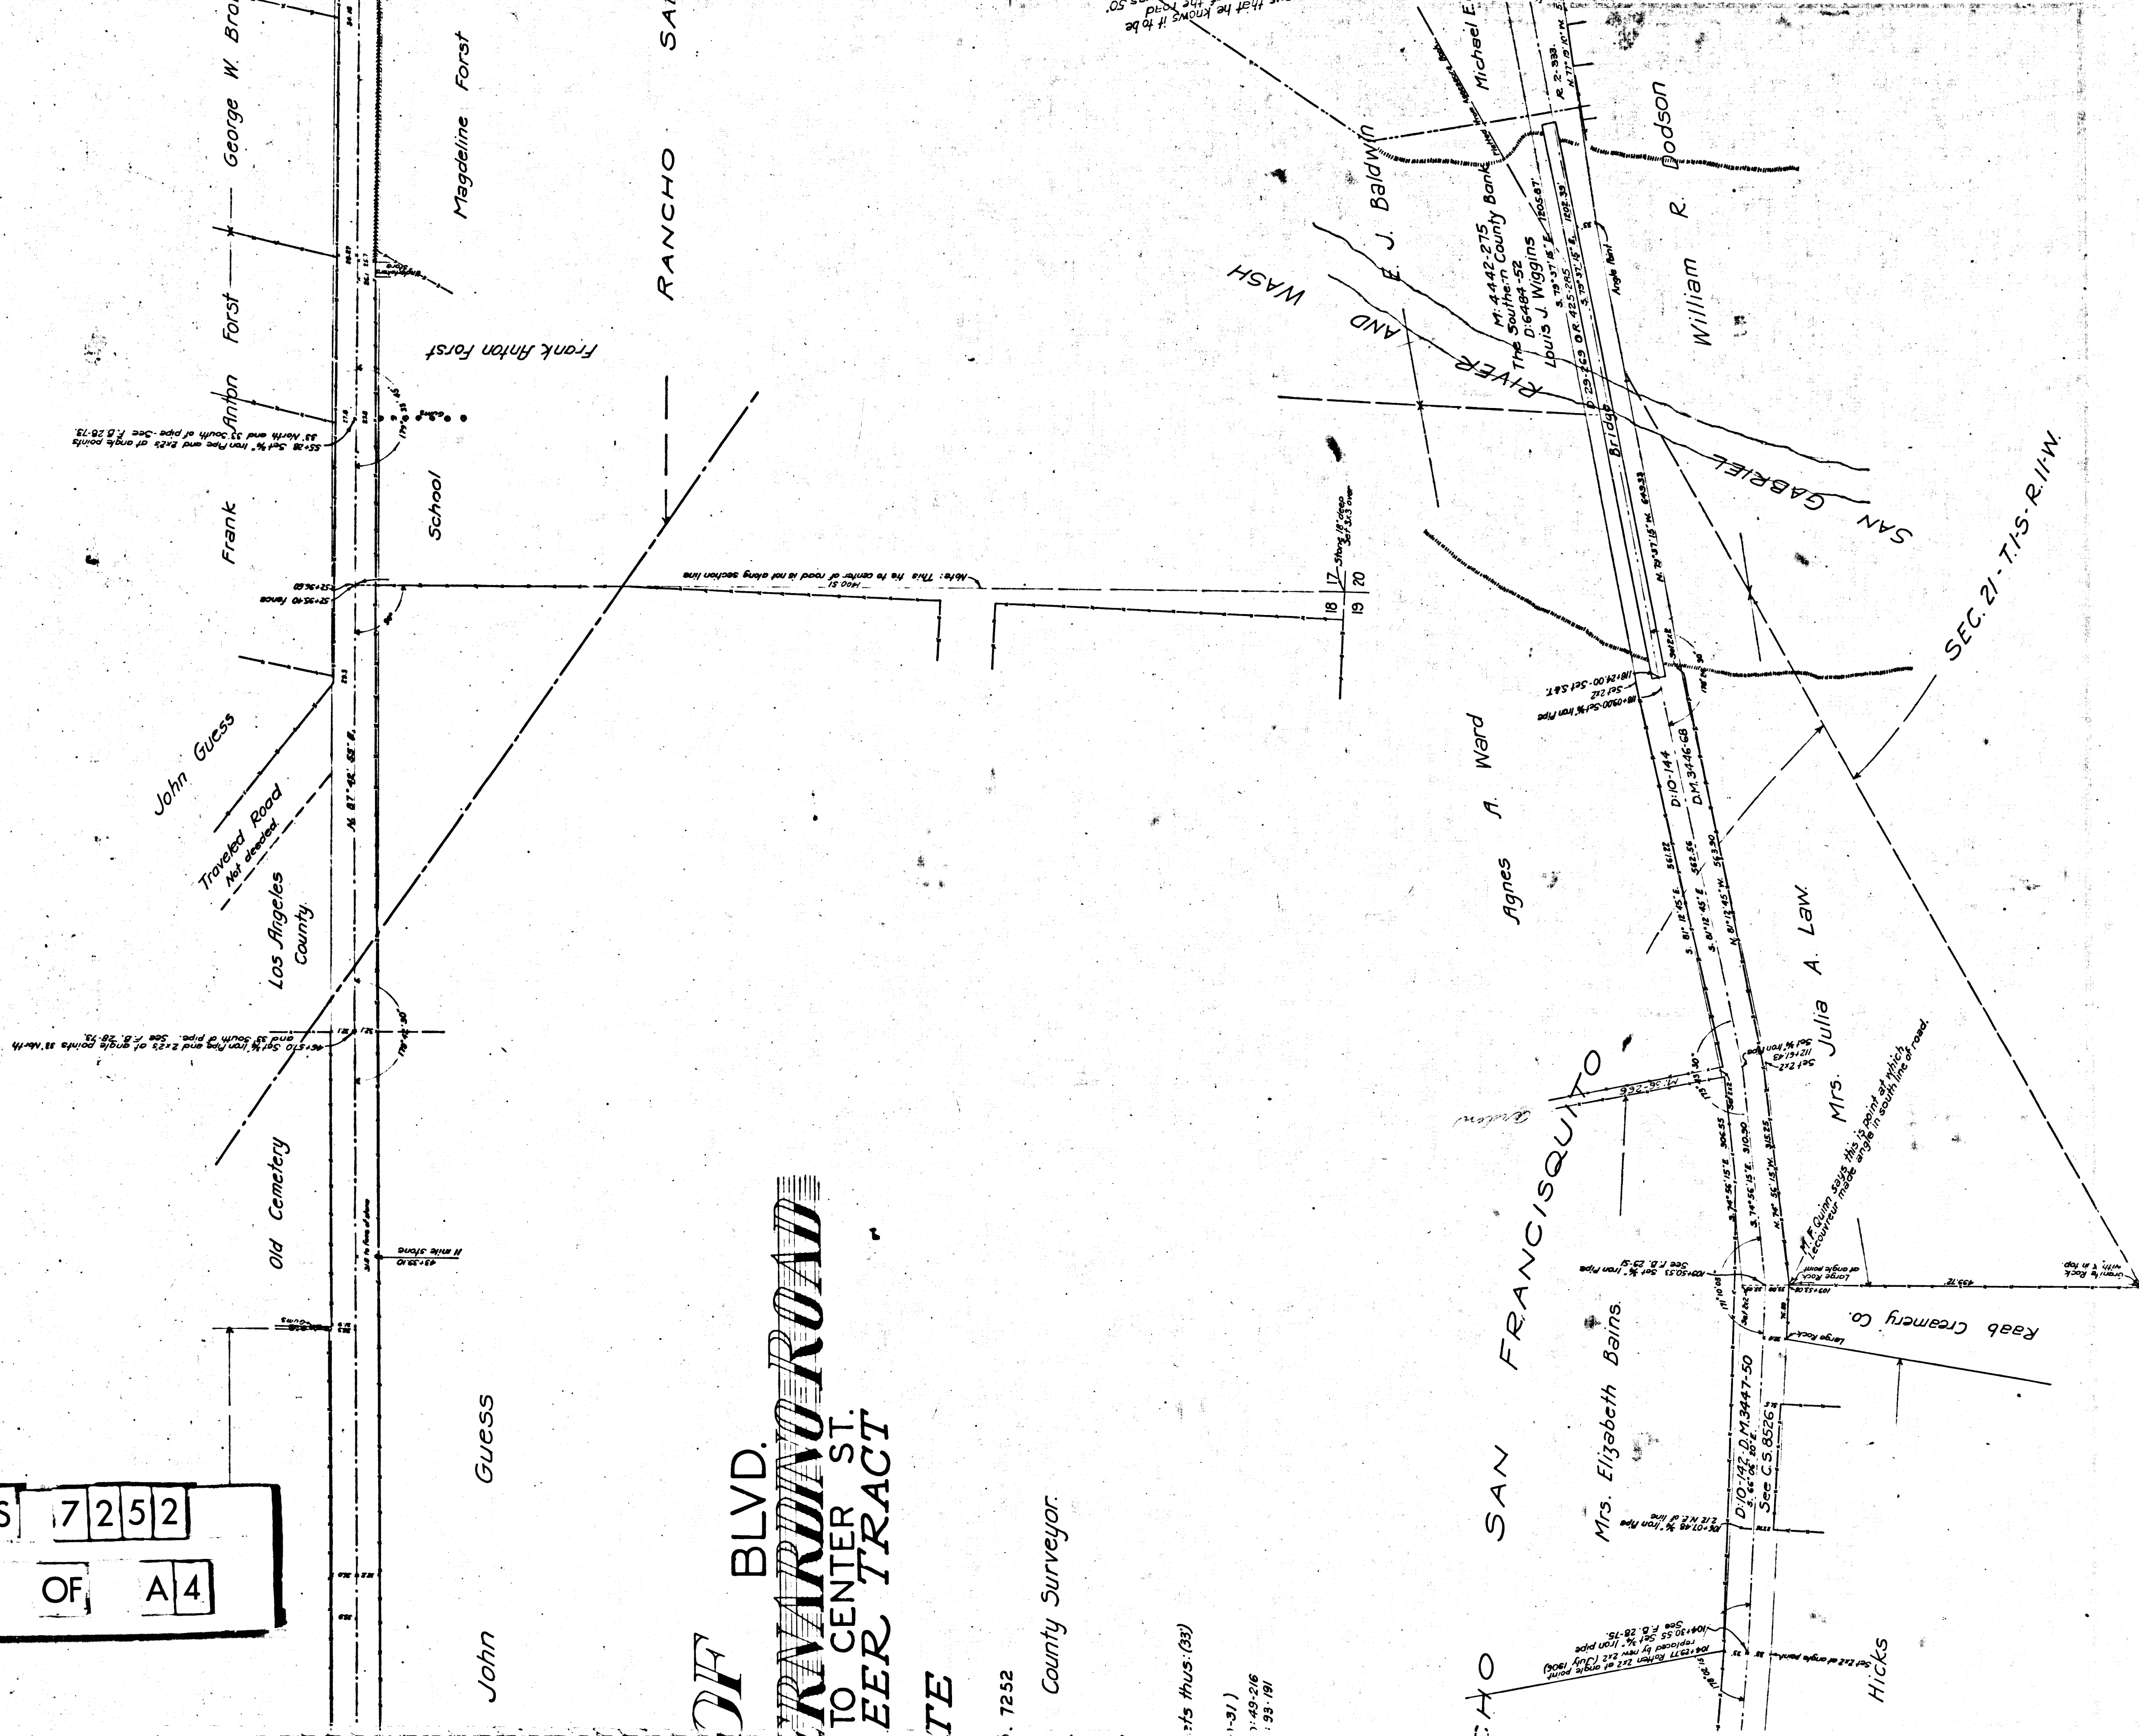

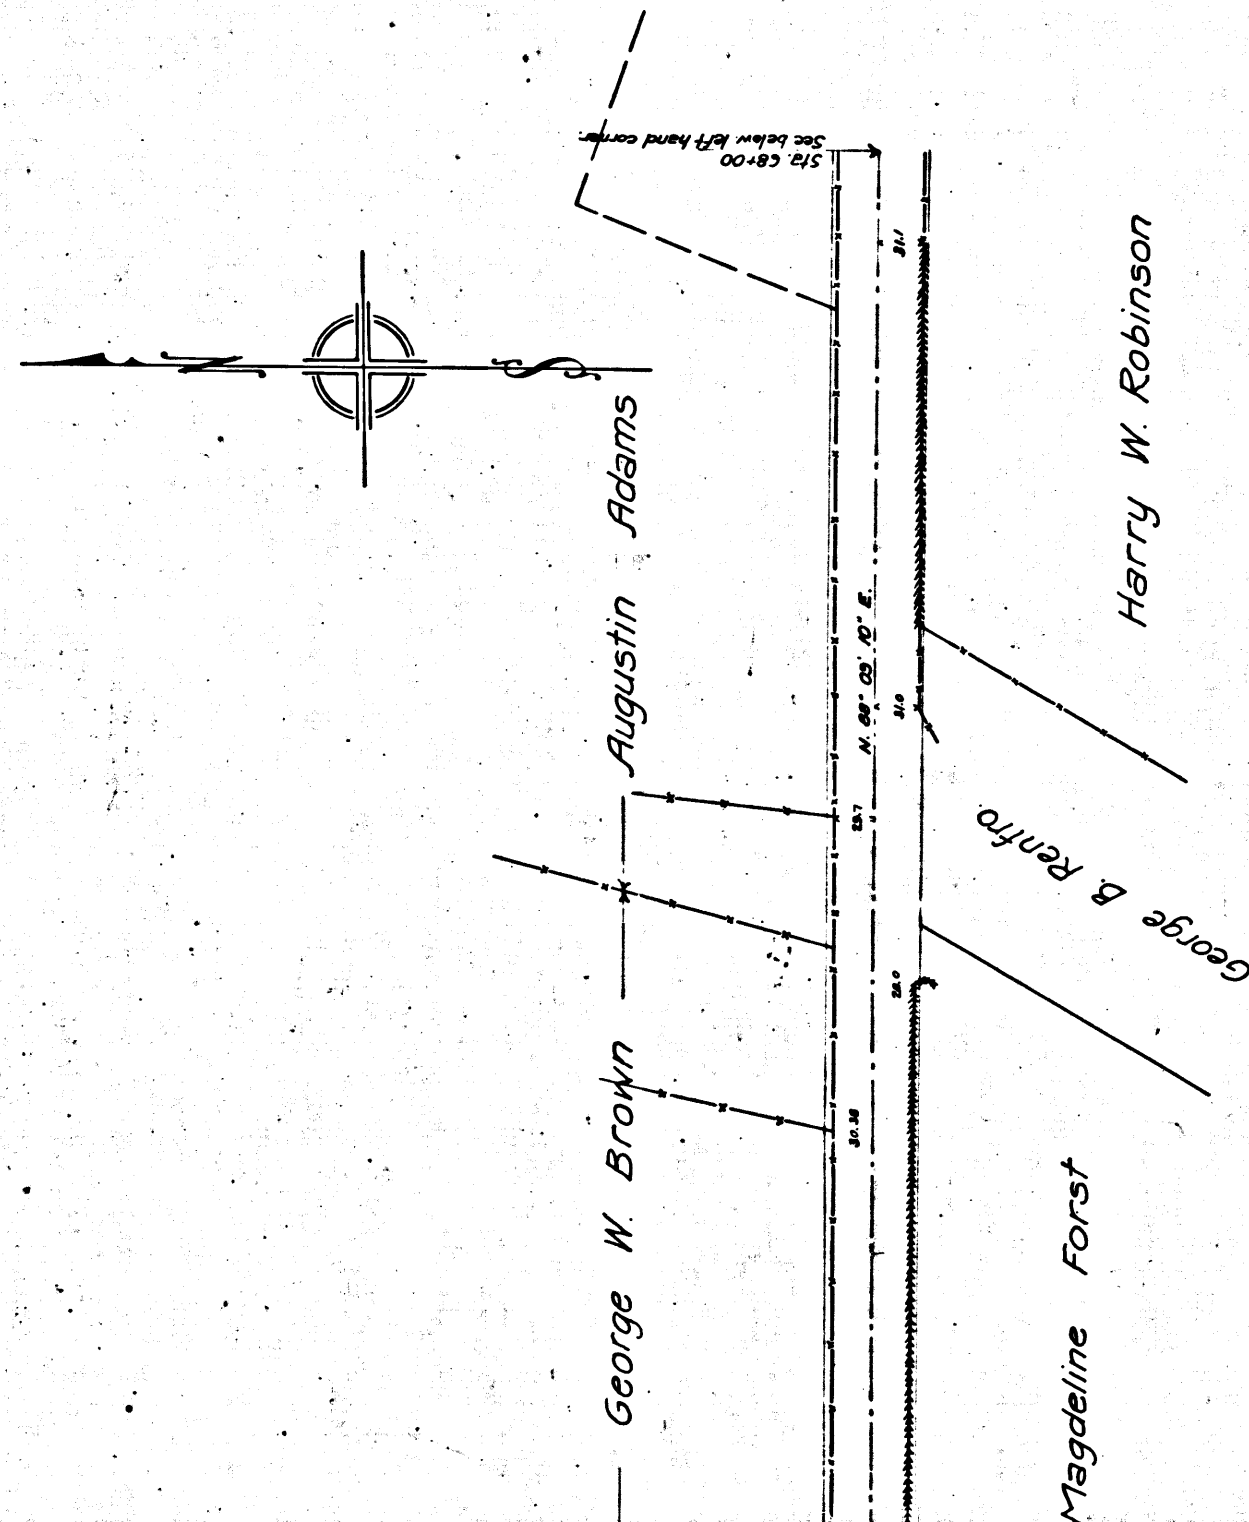

CHO SAN FRANCISQUITO

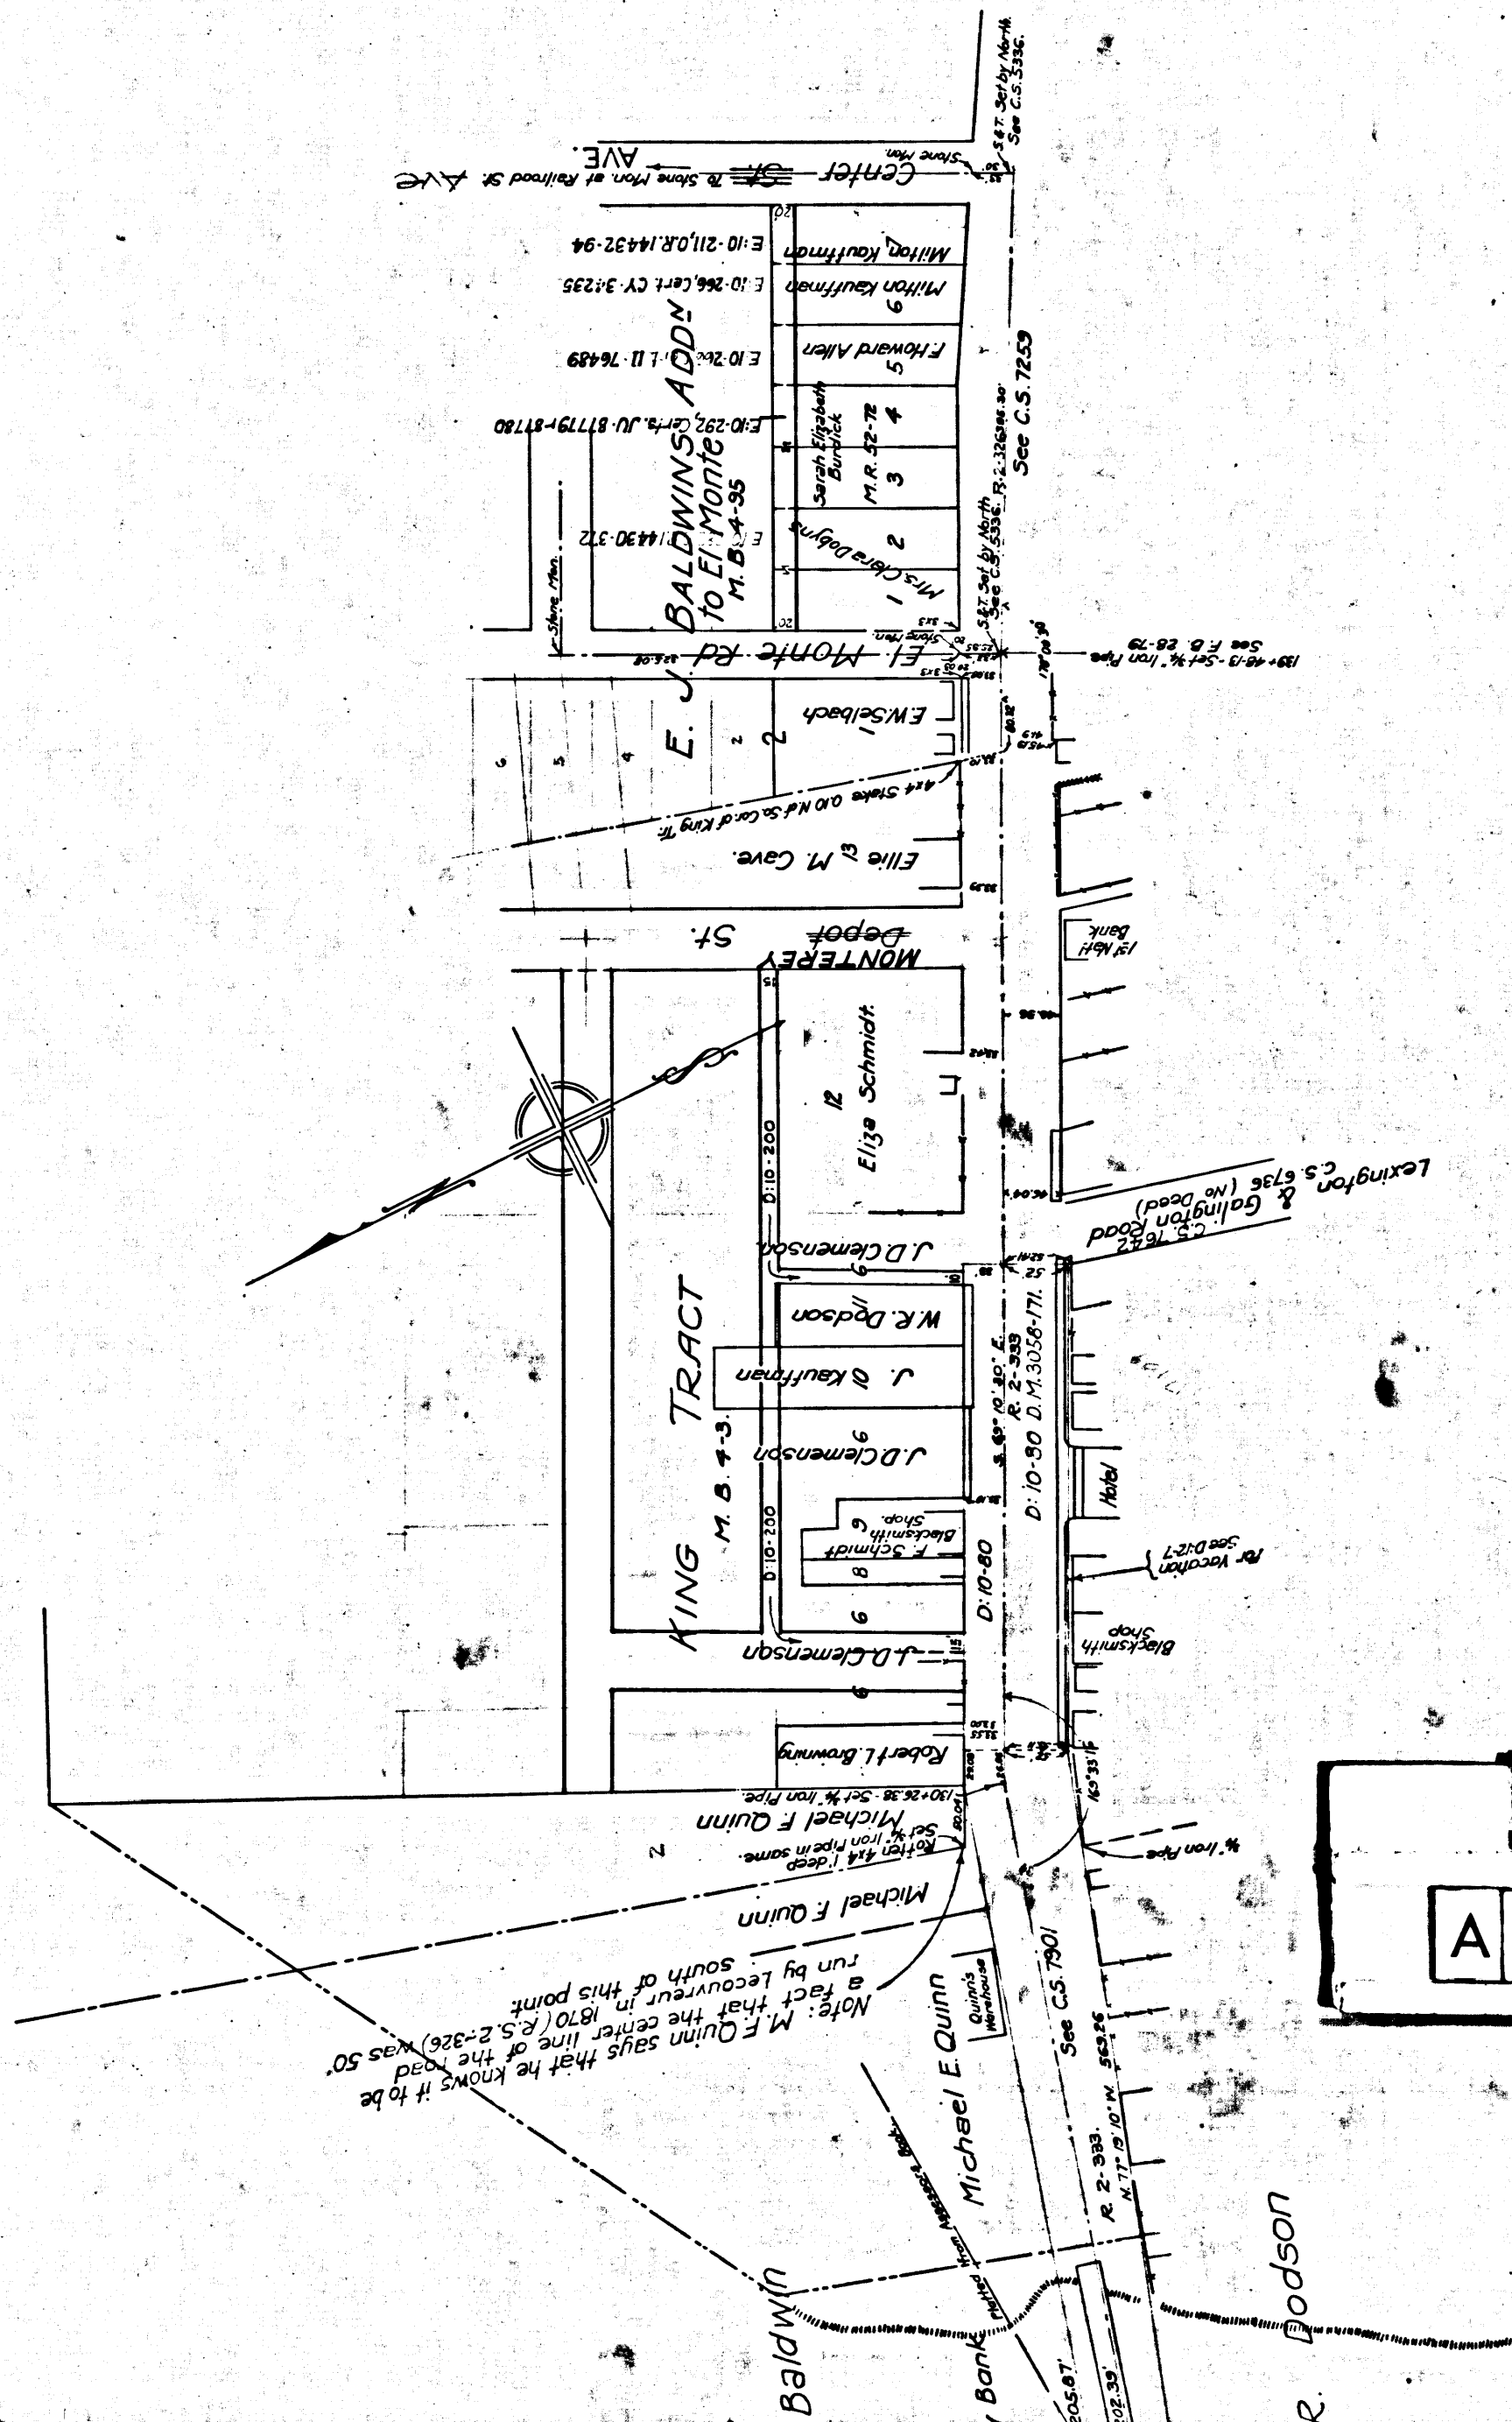

CS 7252
A4 OF A4