



FOR THIS PORTION - SEE F.M. 20086

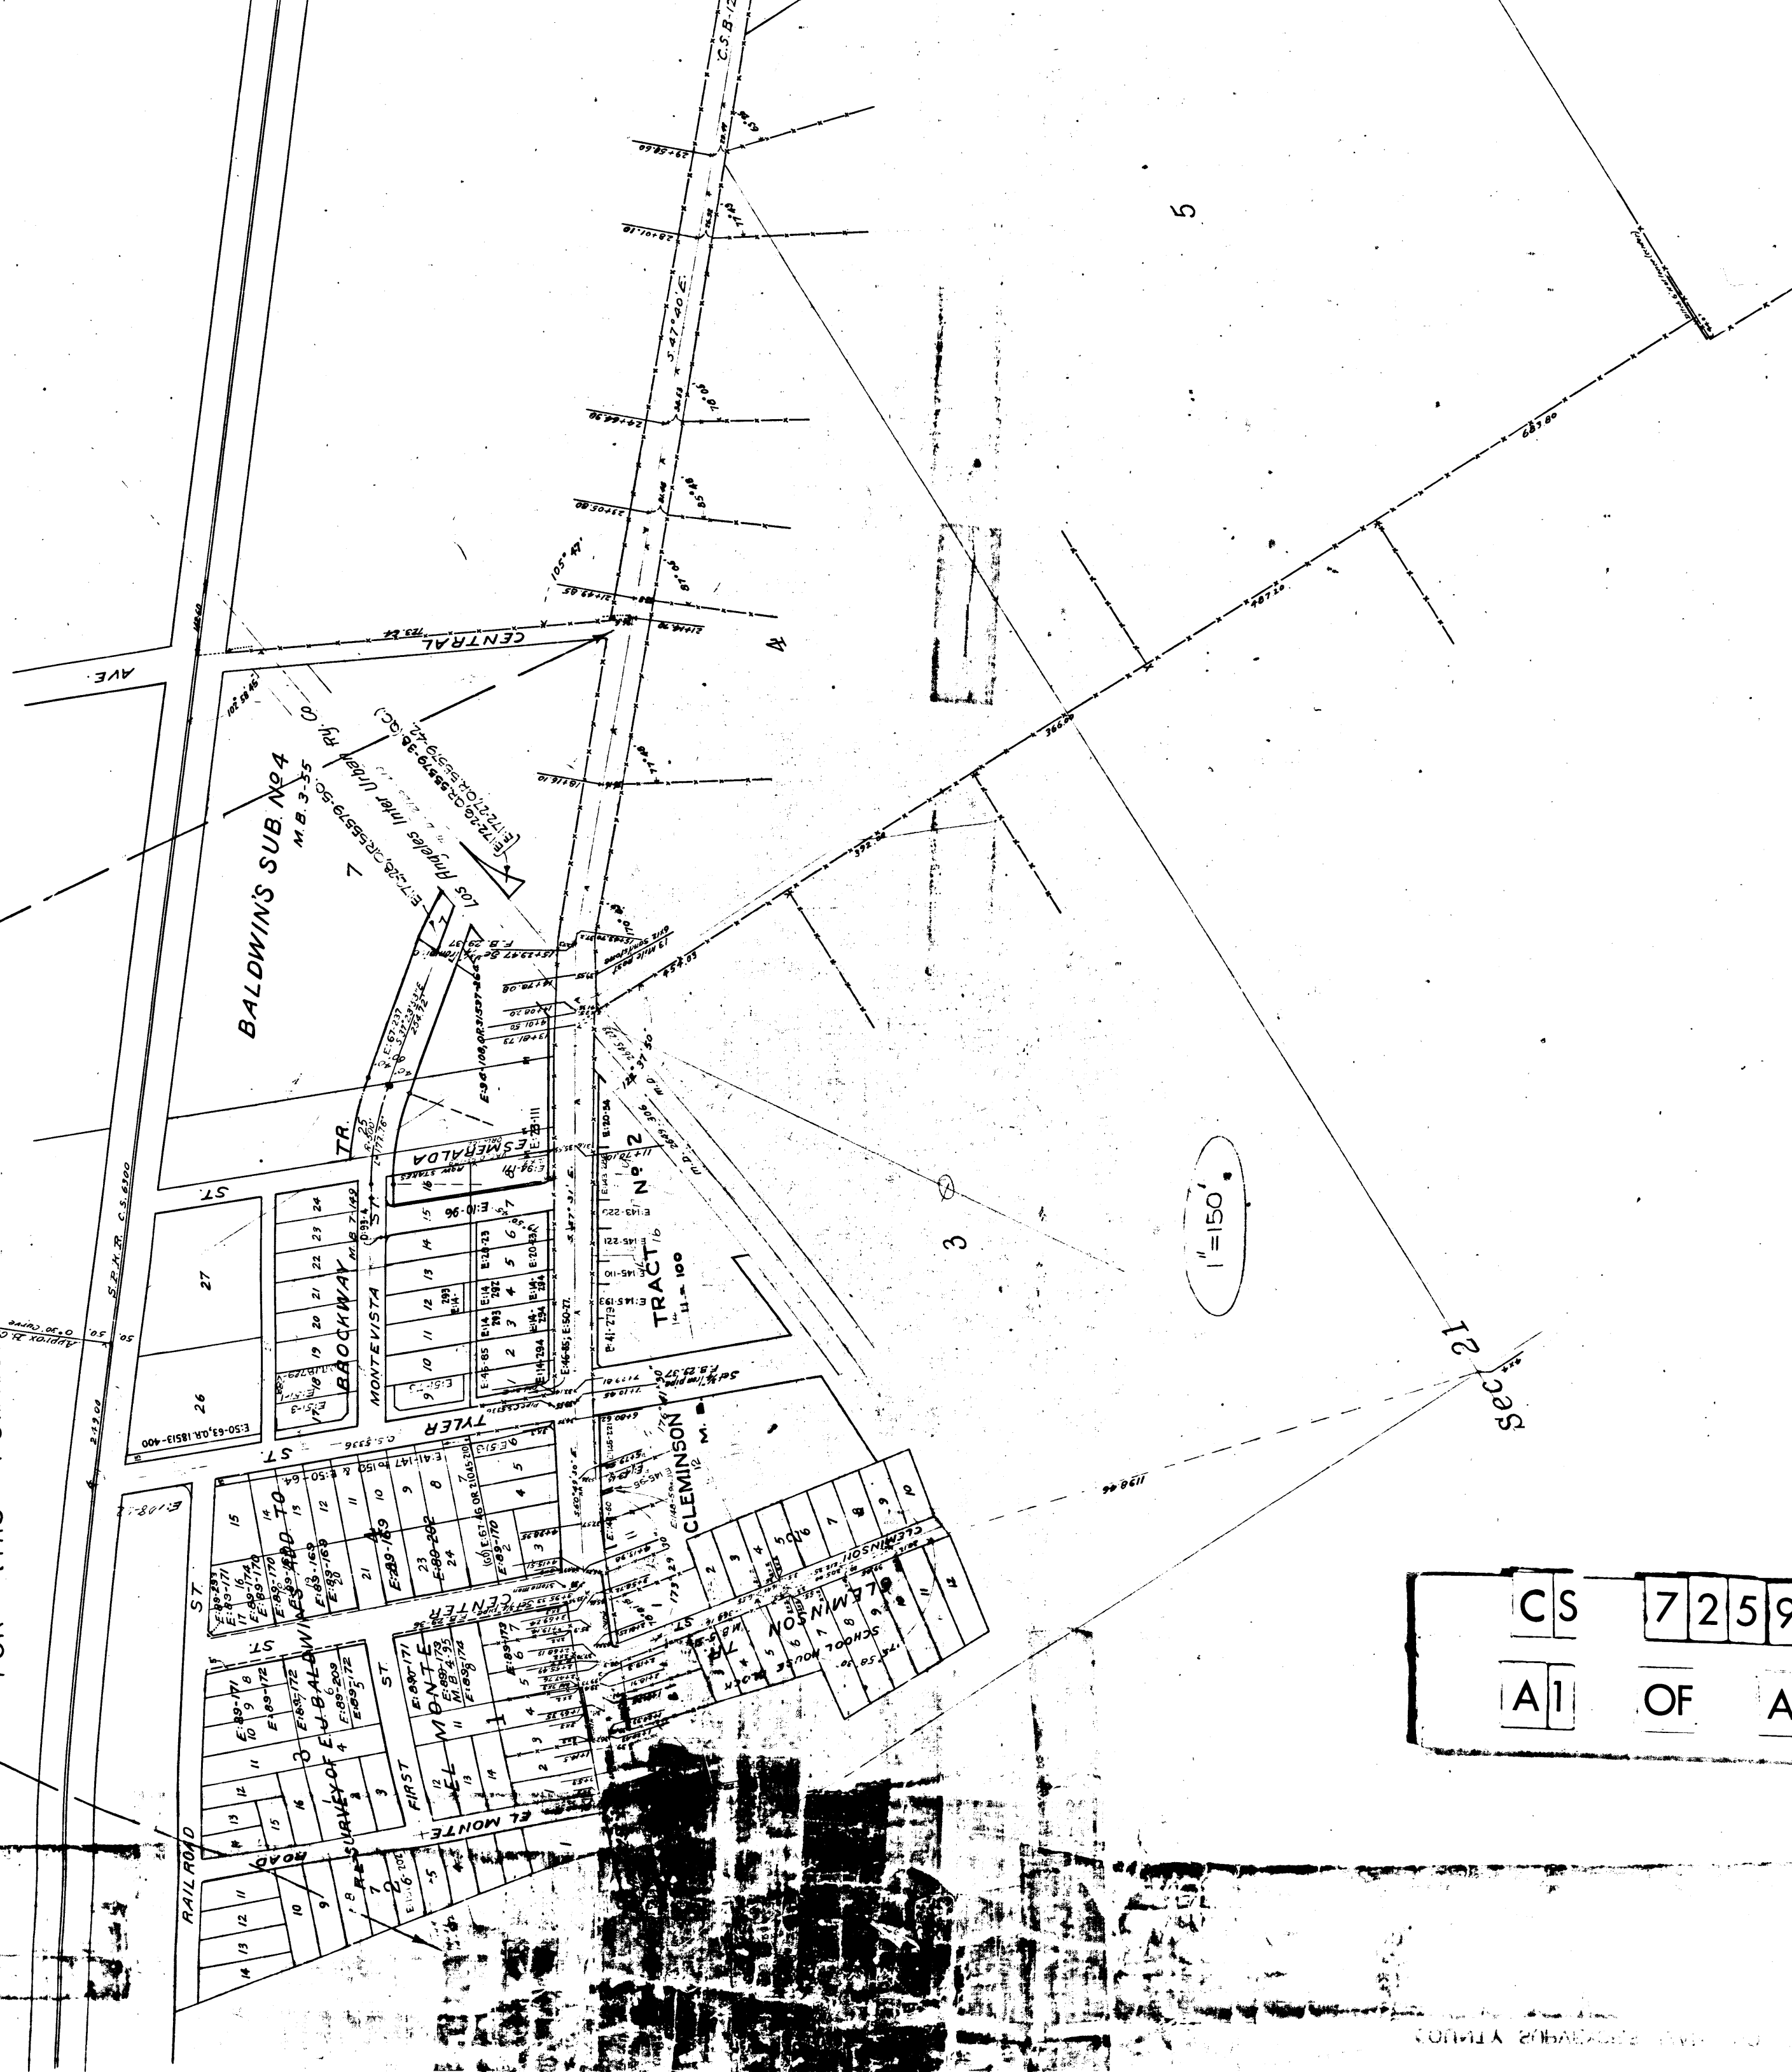

CS	7259
A1	OF A5

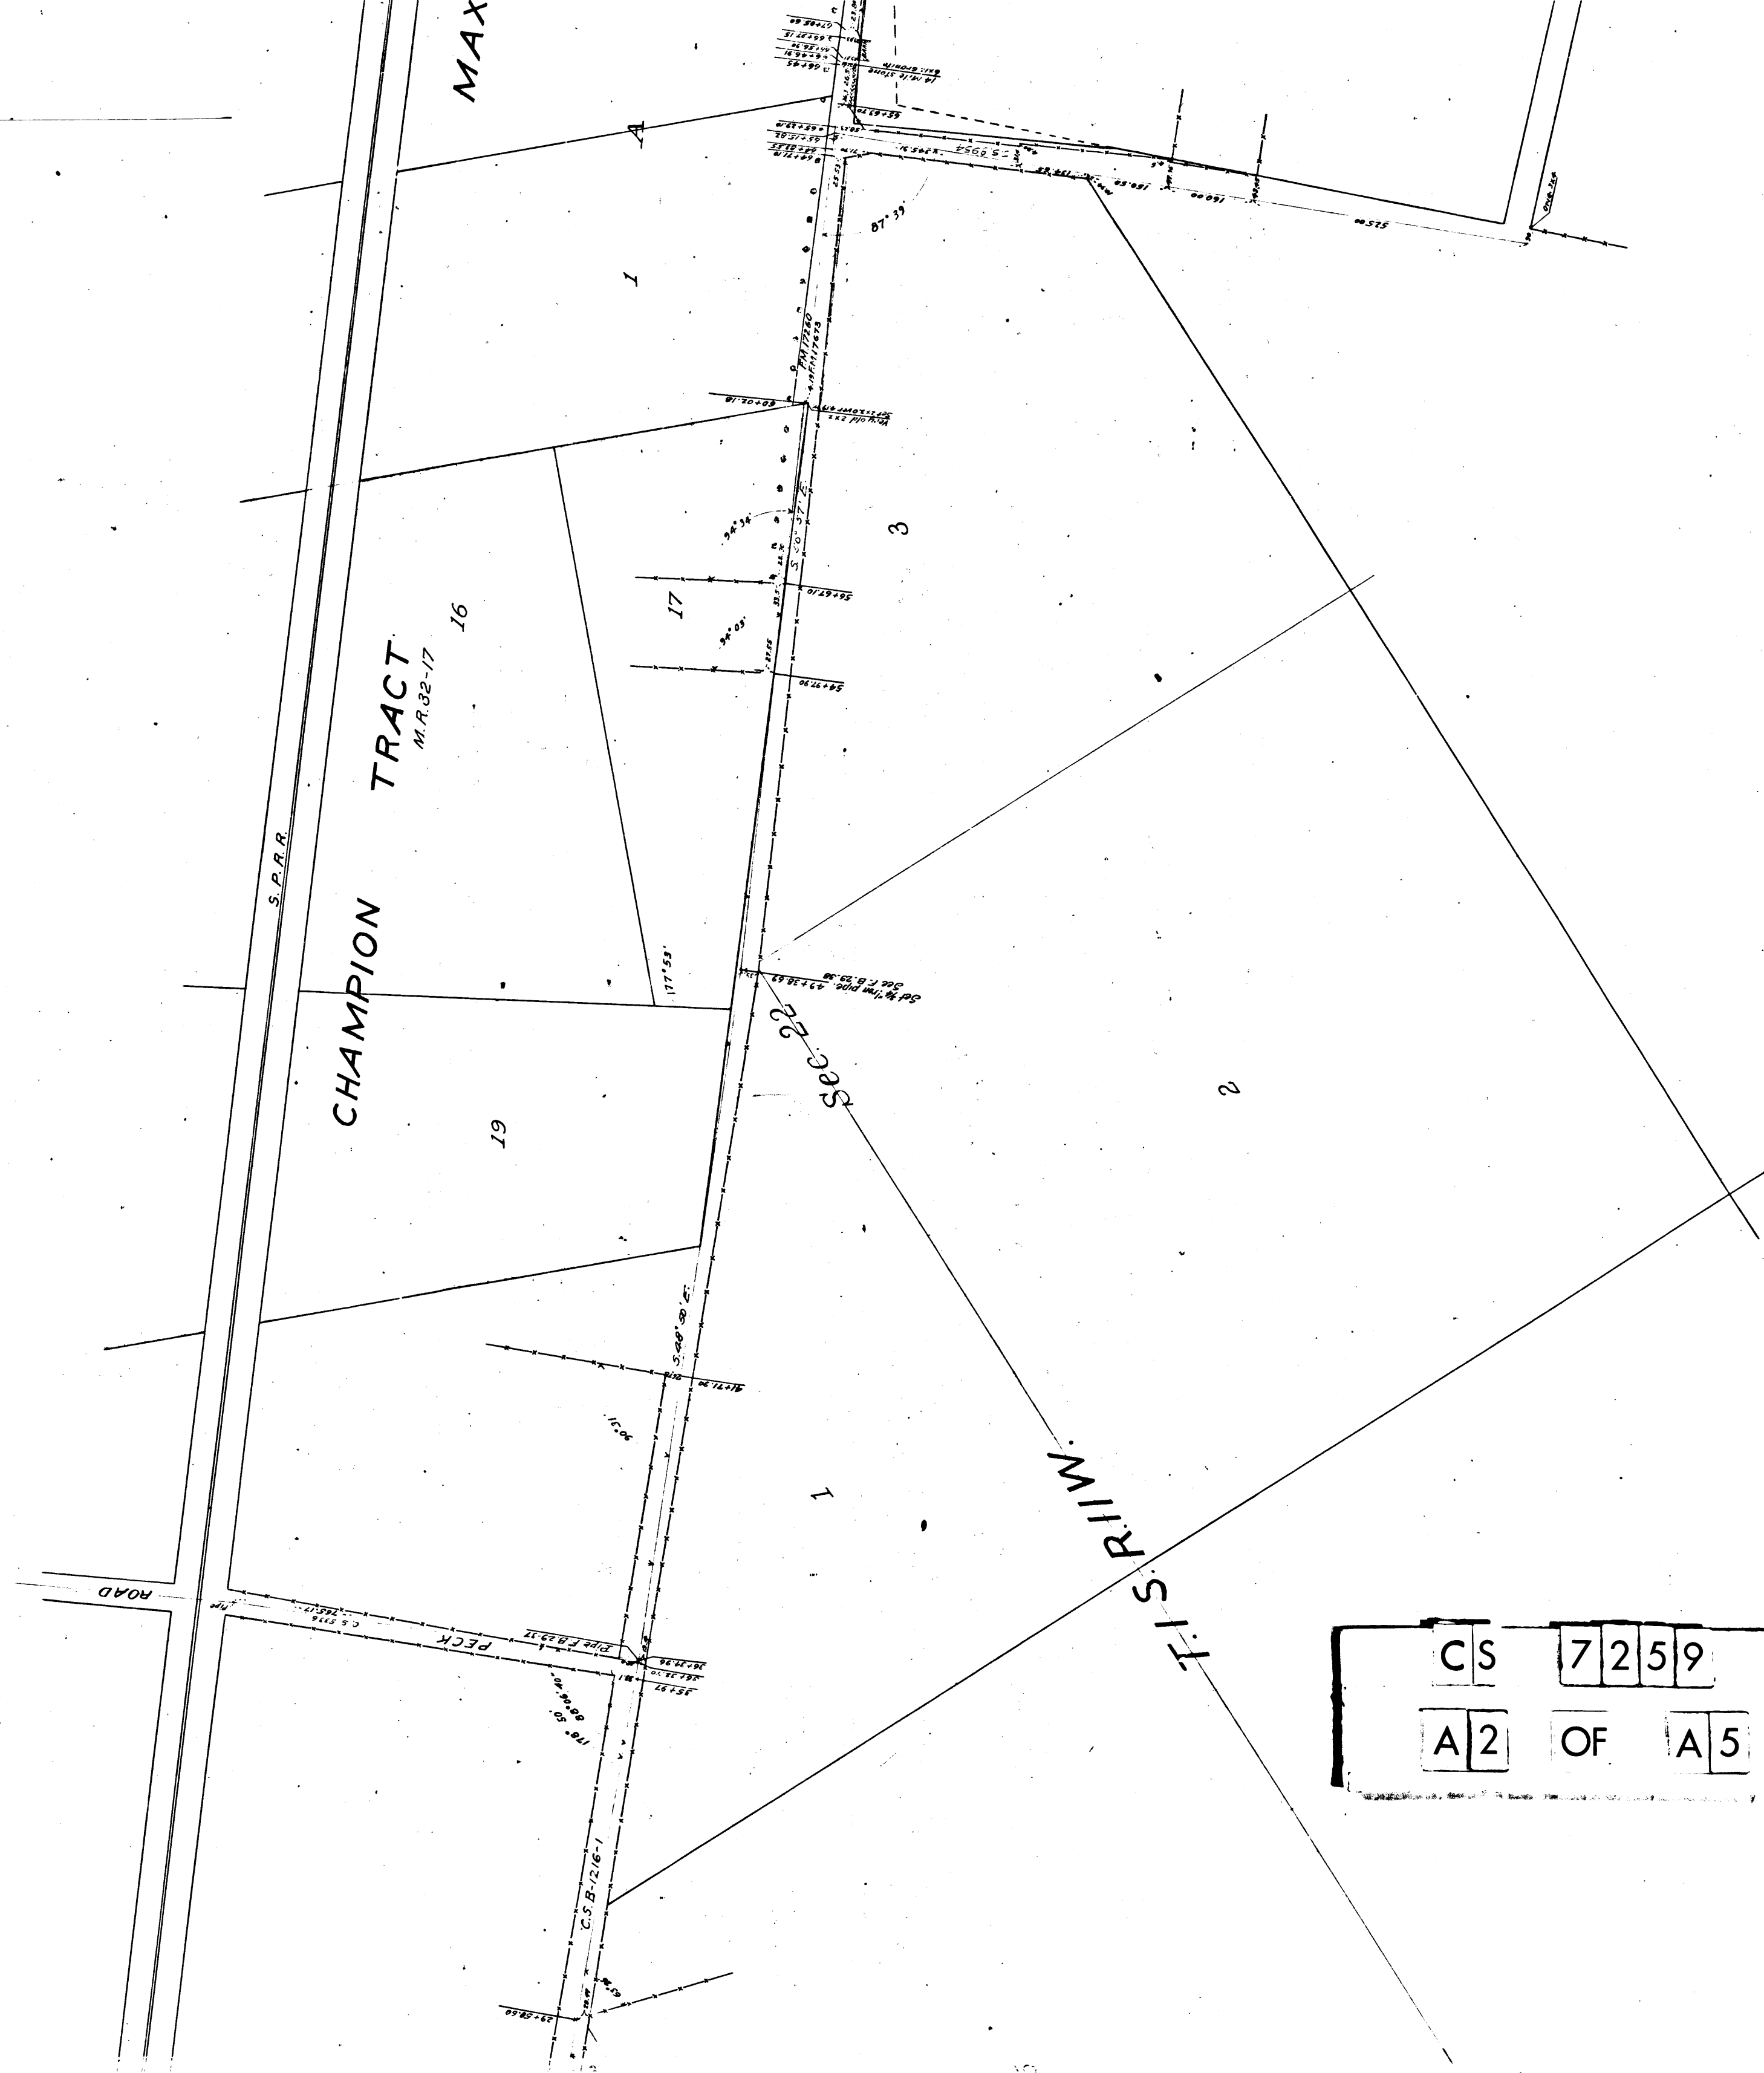

MAP

OF THE

LOS ANGELES &
SAN BERNARDINO ROAD

From El Monte to Bassett


IVORY B. NOBLE COUNTY SURVEYOR
August 1906 F. B. 29-1
C. S. 7259

Scale 1 in = 160 feet

I. M. 46

NOTE
Bearings are projected from the bearing of
San Gabriel Blvd (C. S. 7332) obtained by
solar observation.


Per. Pomona Blvd. changed to Valley Blvd. D. 43-217
Main St. (City of El Monte) D. 55-151

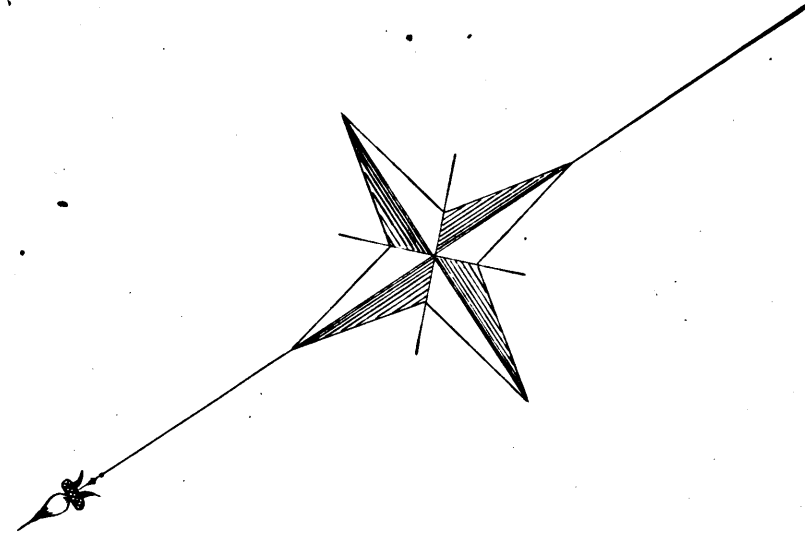


CS 7259
A3 OF A5



COUNTY SURVEYOR
August 1906 F. B. 29-36
Scale 1 in. = 150 feet

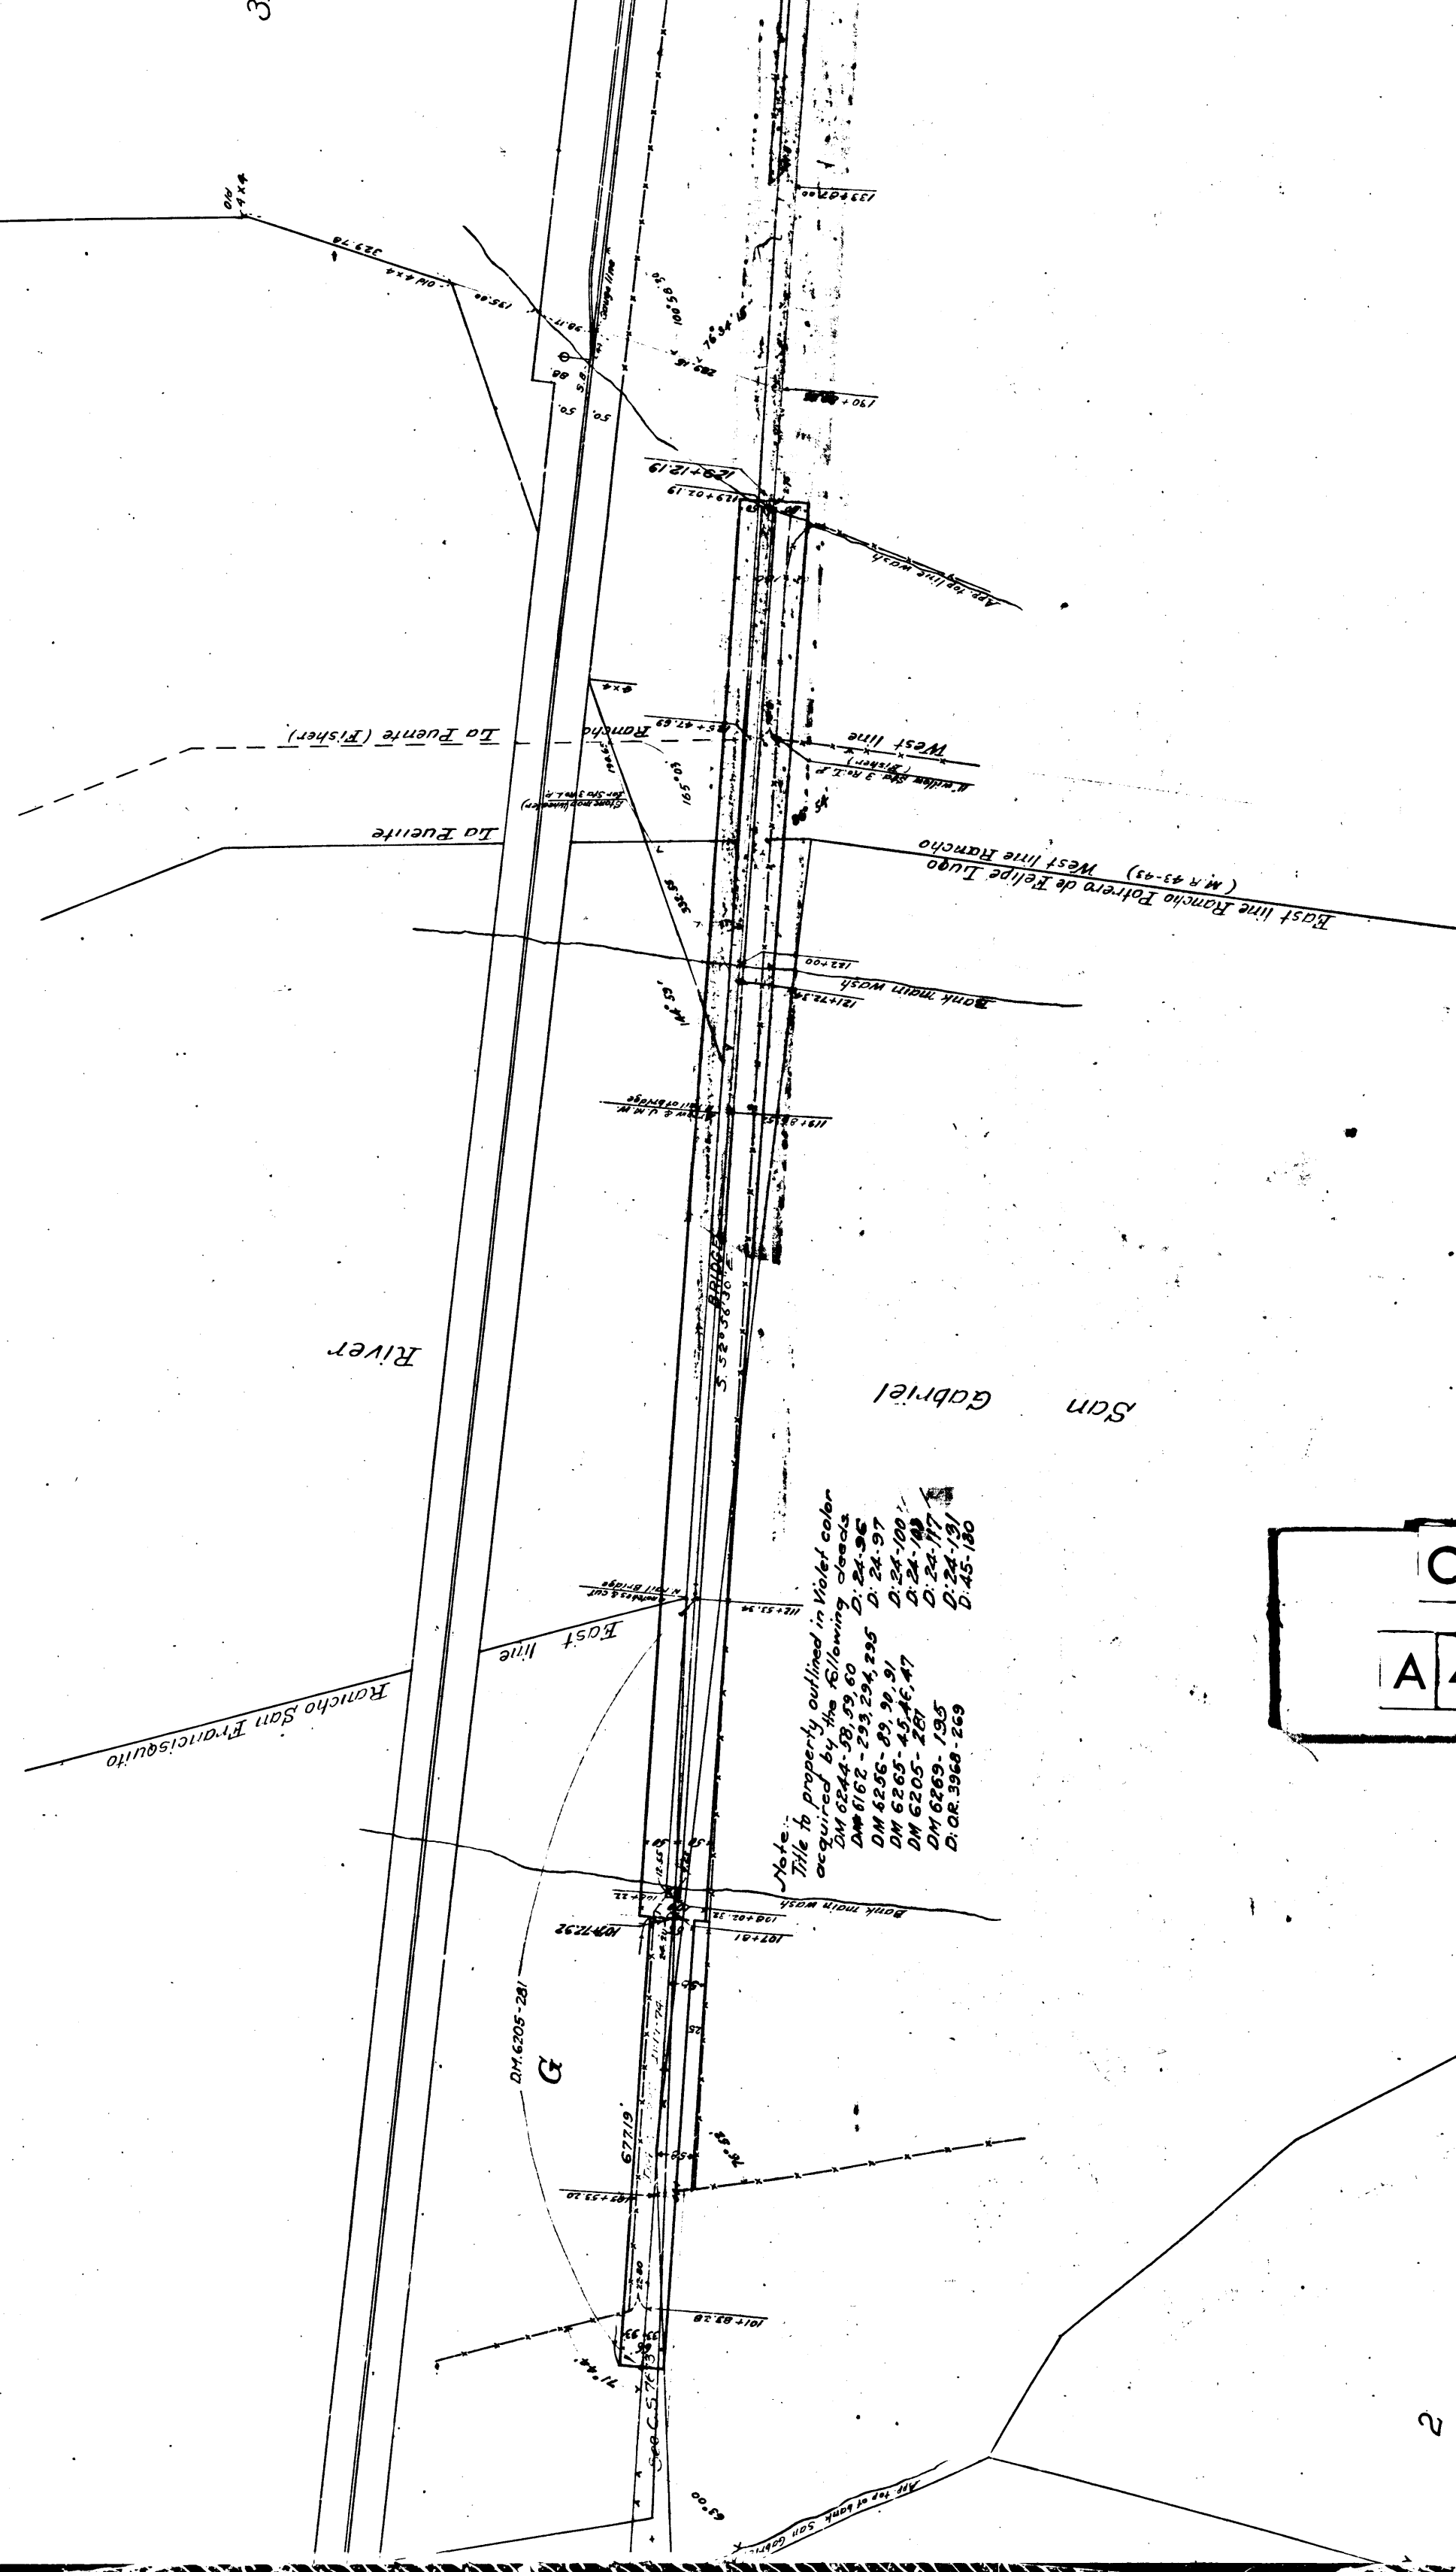

C	S	7	2	5	9
A	4	OF	A	5	

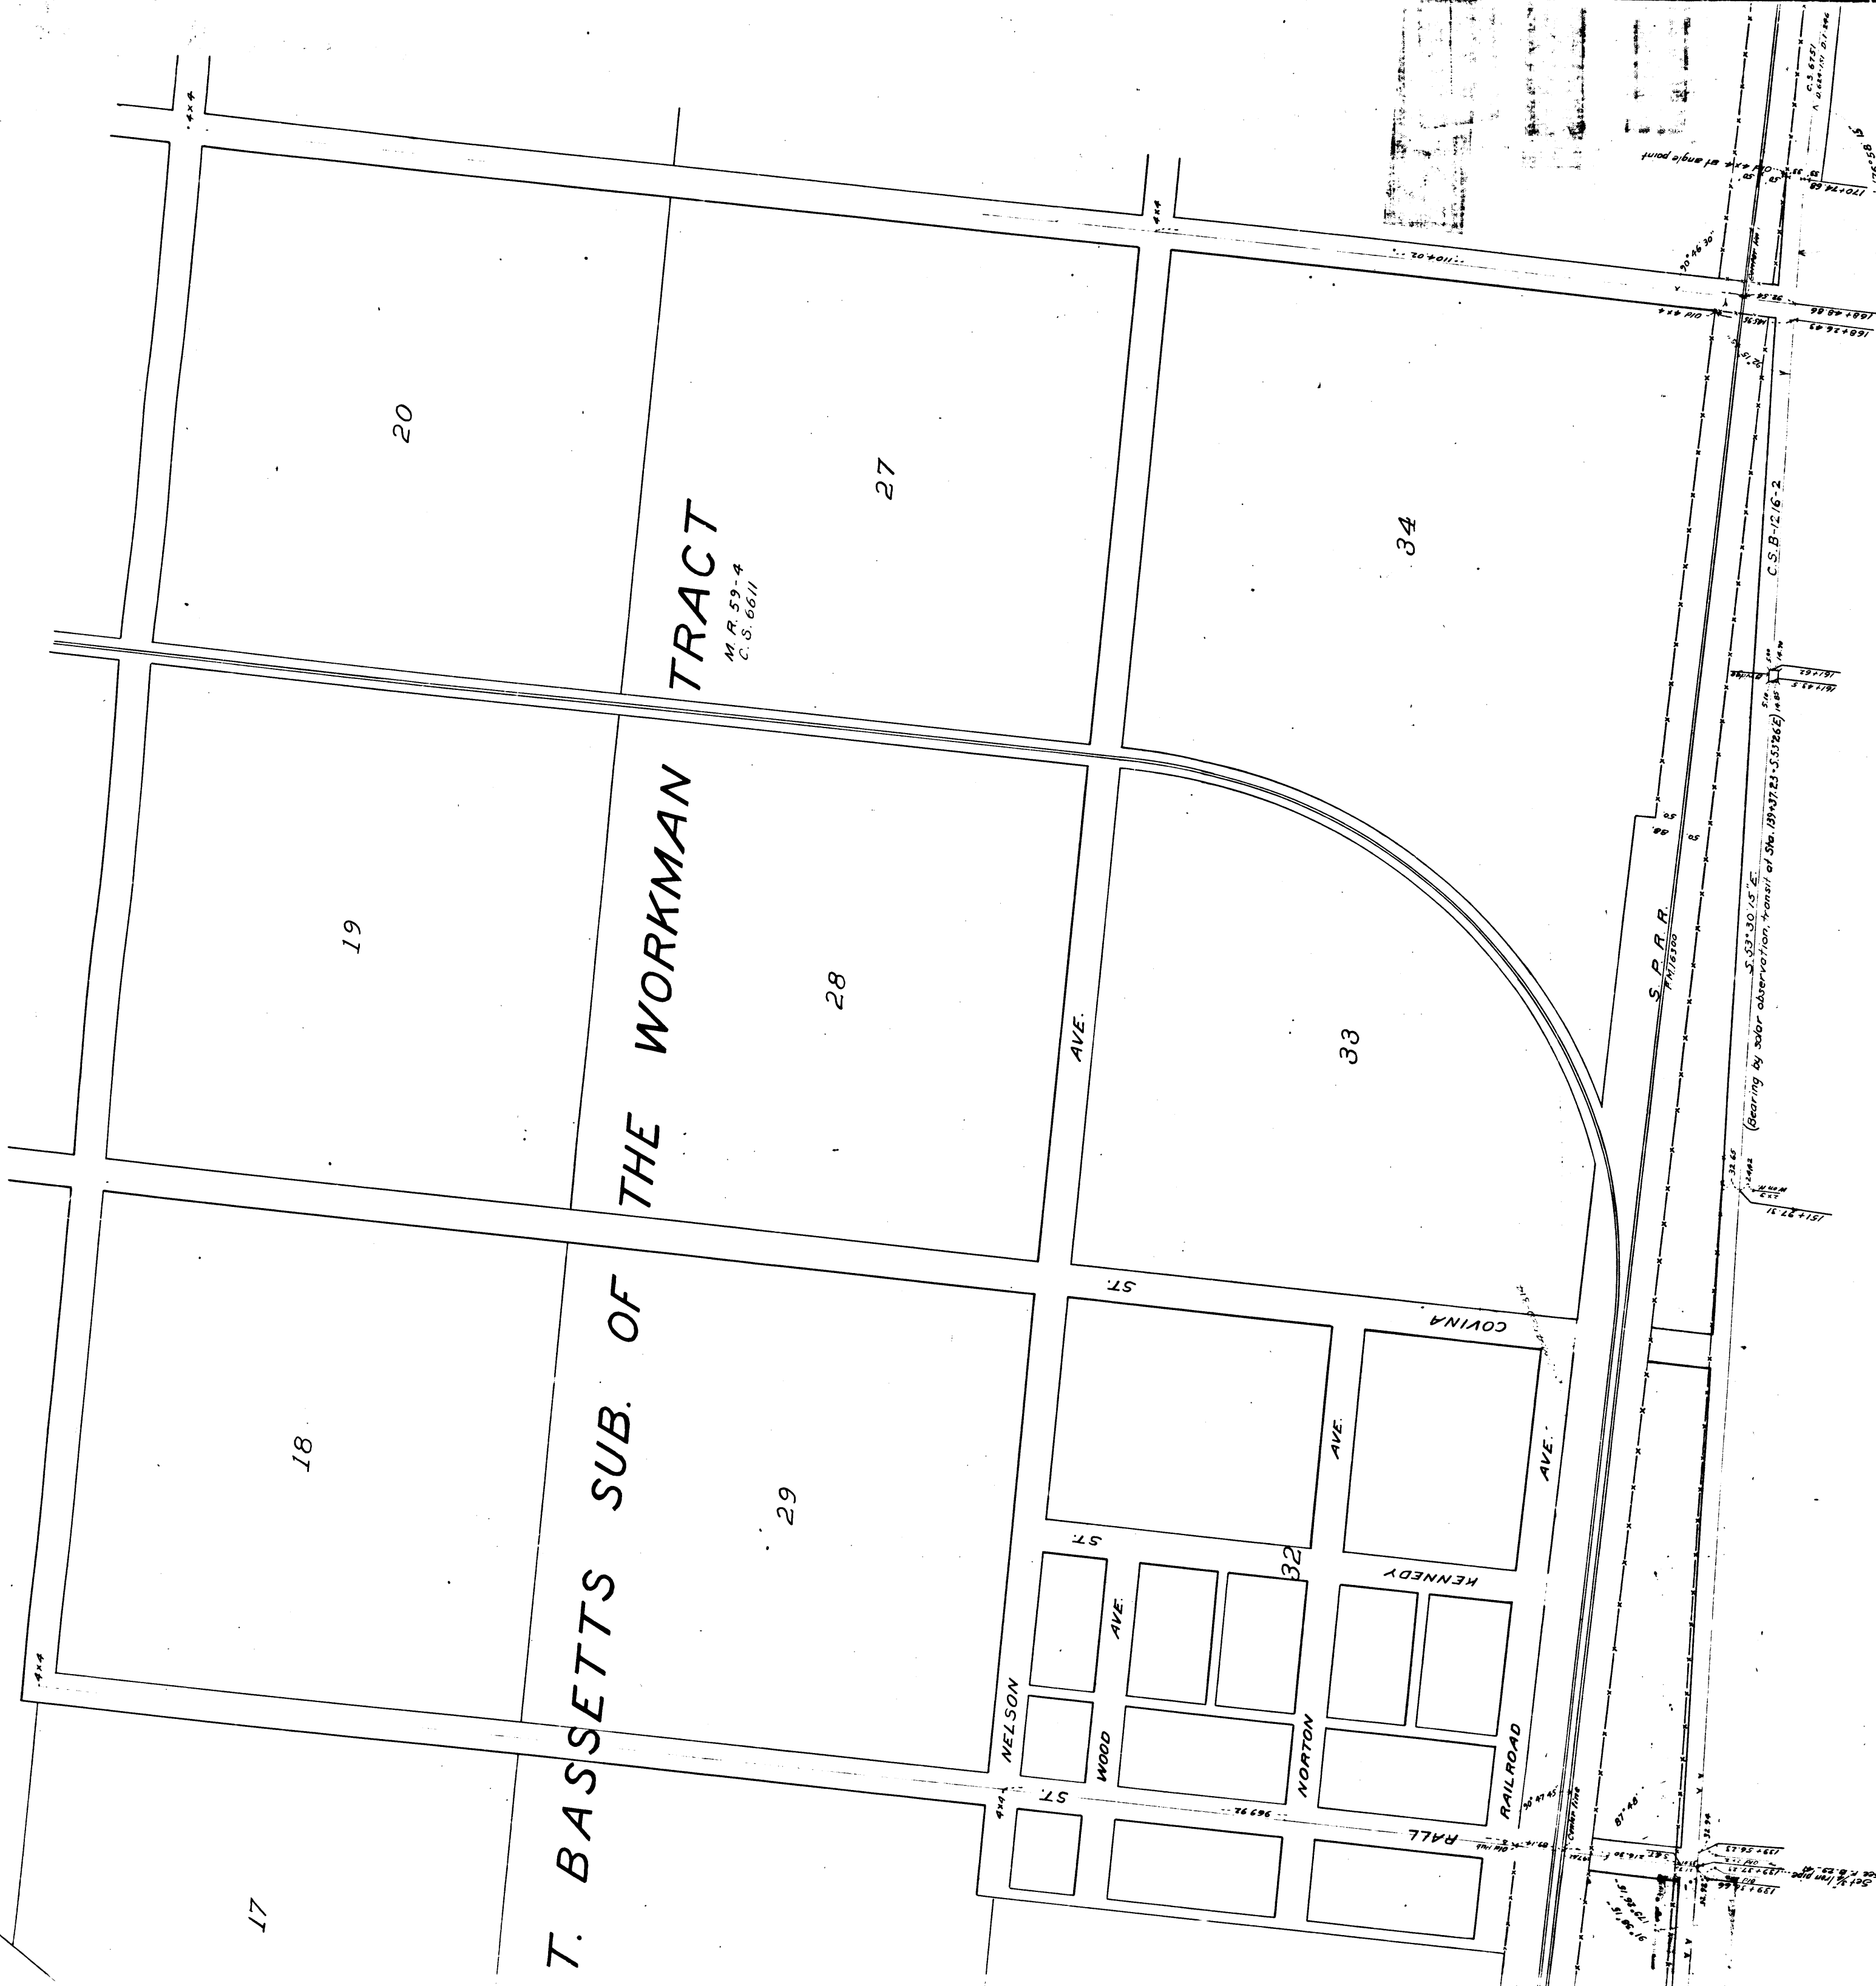

CS 7259
A5 OF A5