

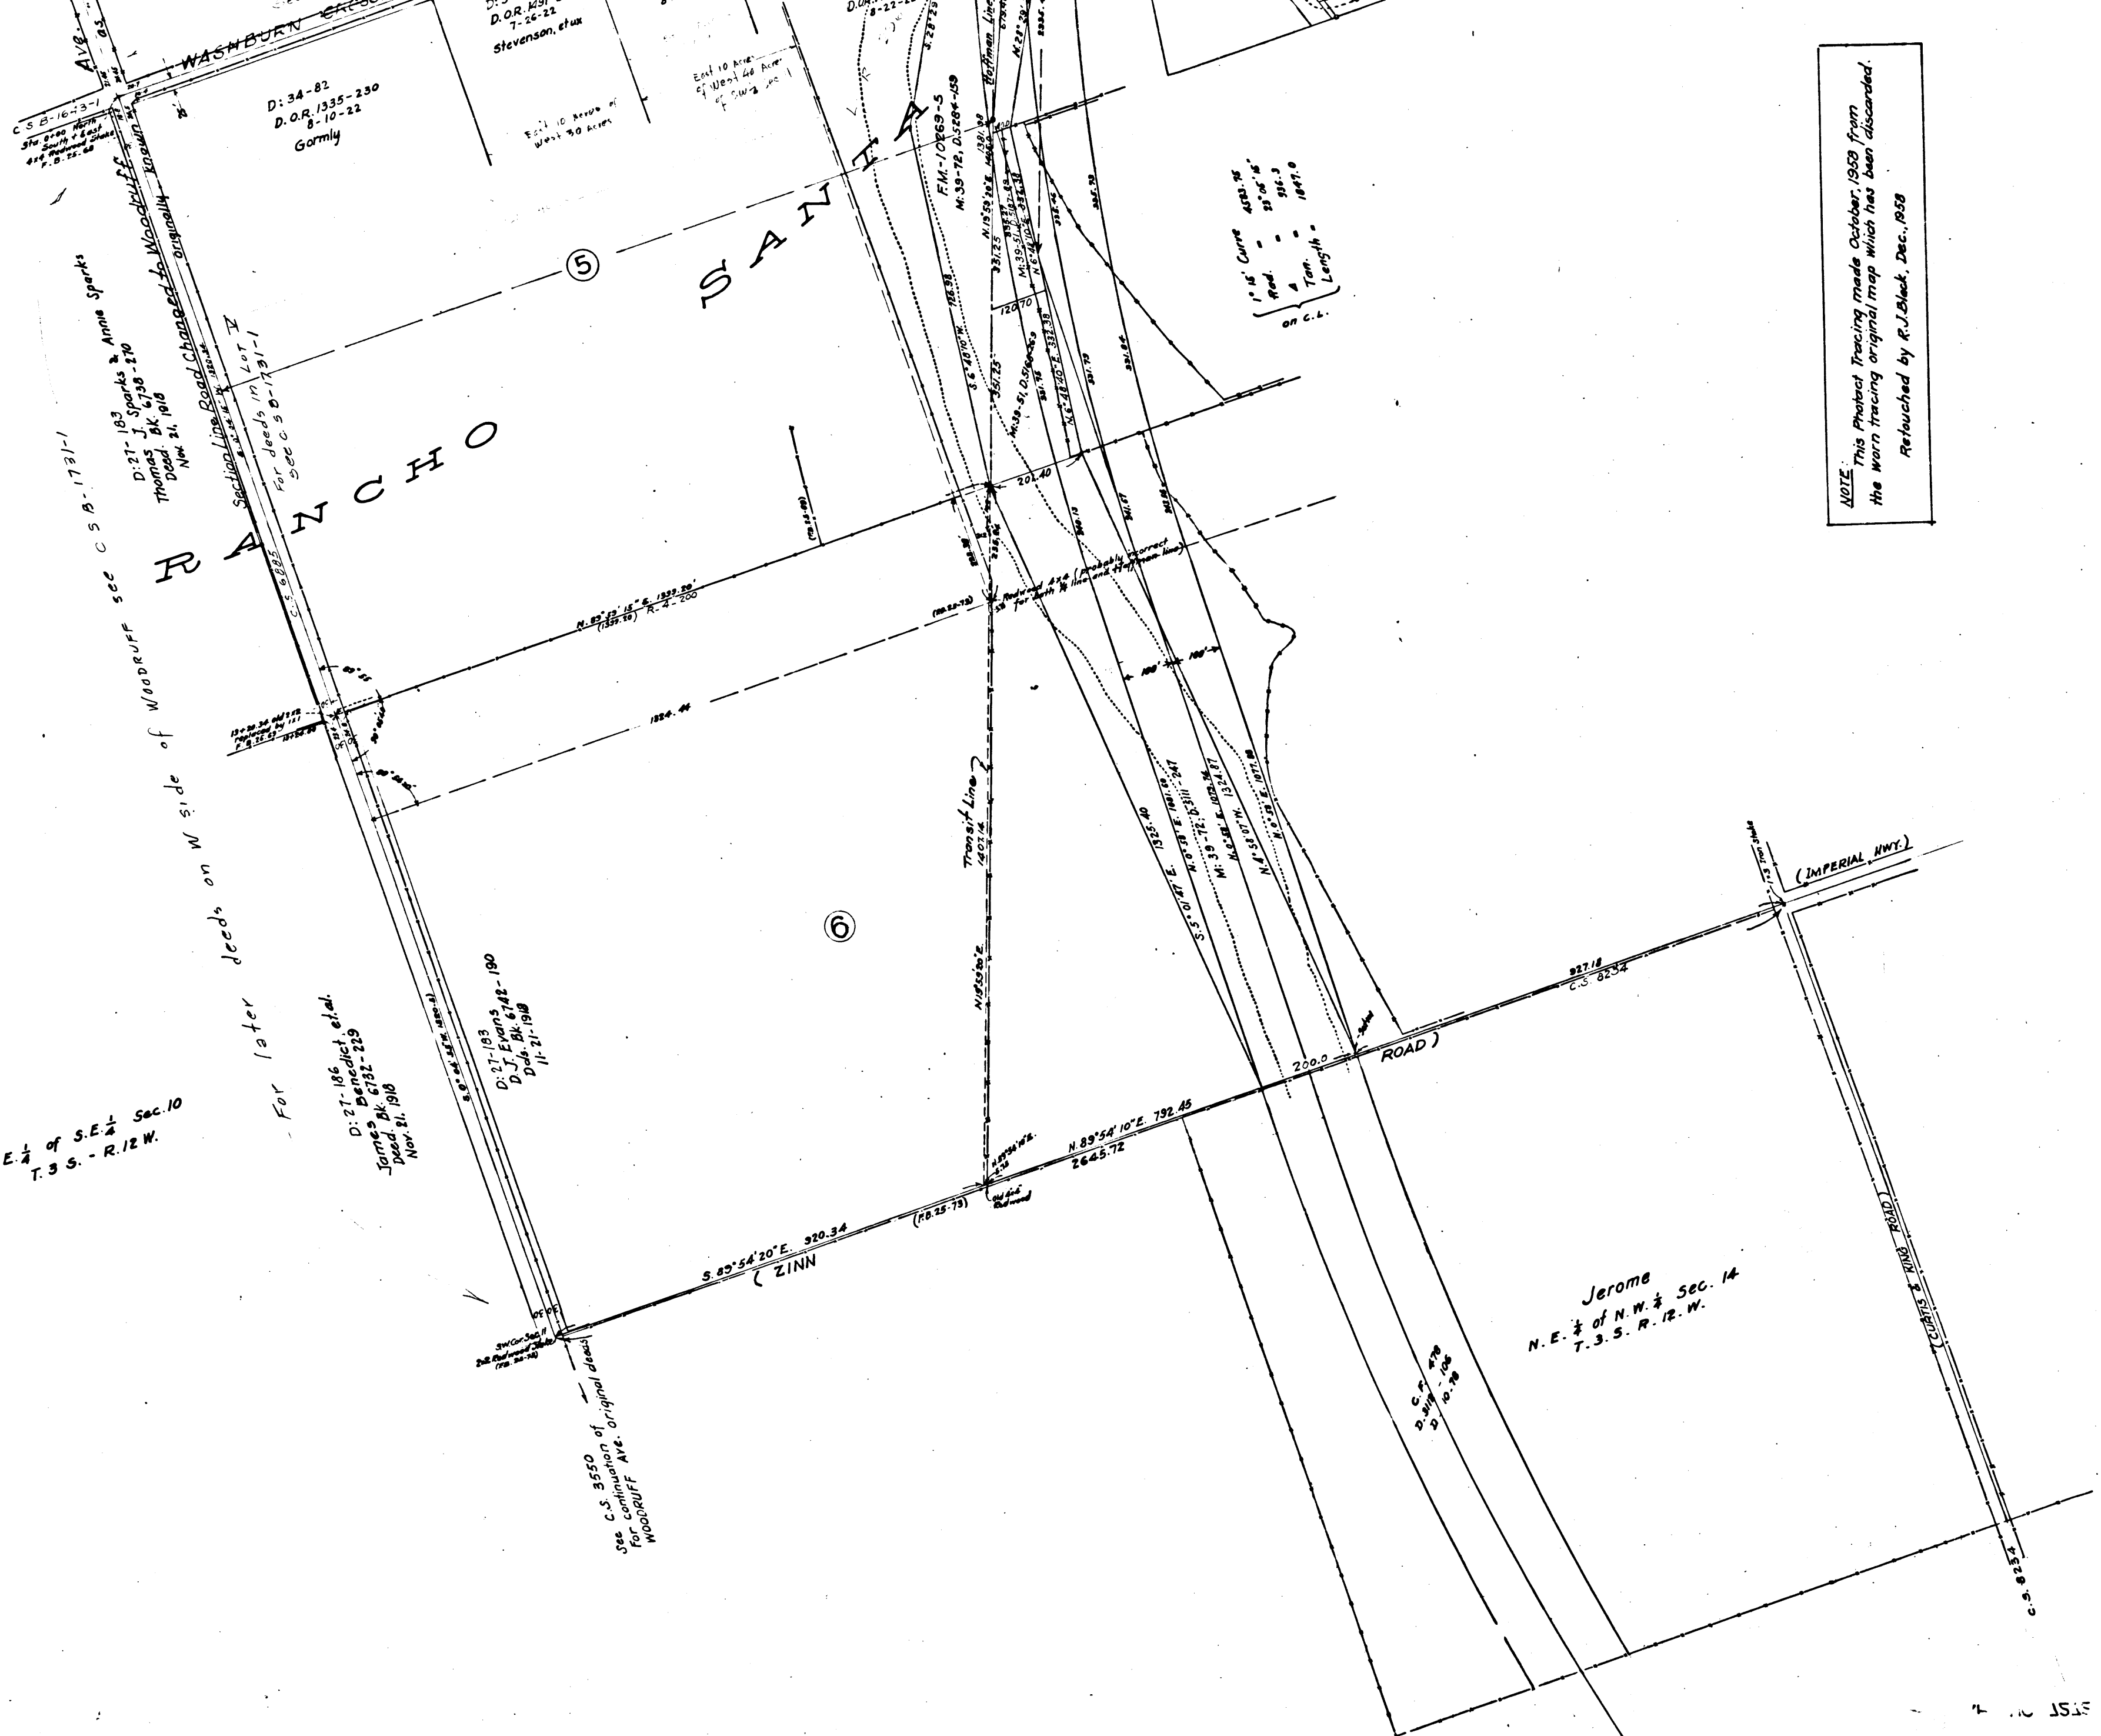
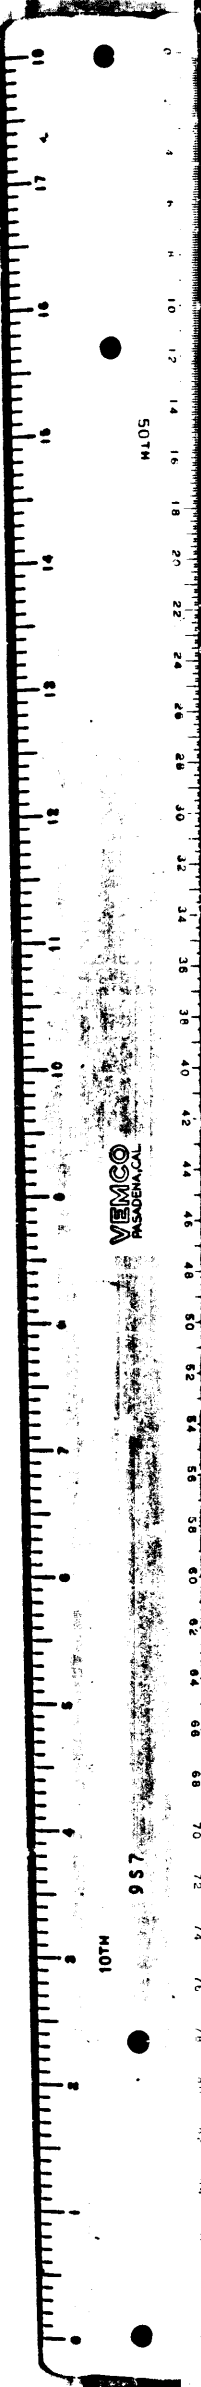


N.E. $\frac{1}{4}$ of S.E. $\frac{1}{4}$ Sec. 10
T. 3 S. - R. 12 W.

S.E. $\frac{1}{4}$ of S.E. $\frac{1}{4}$ Sec. 10
T. 3 S. - R. 12 W.


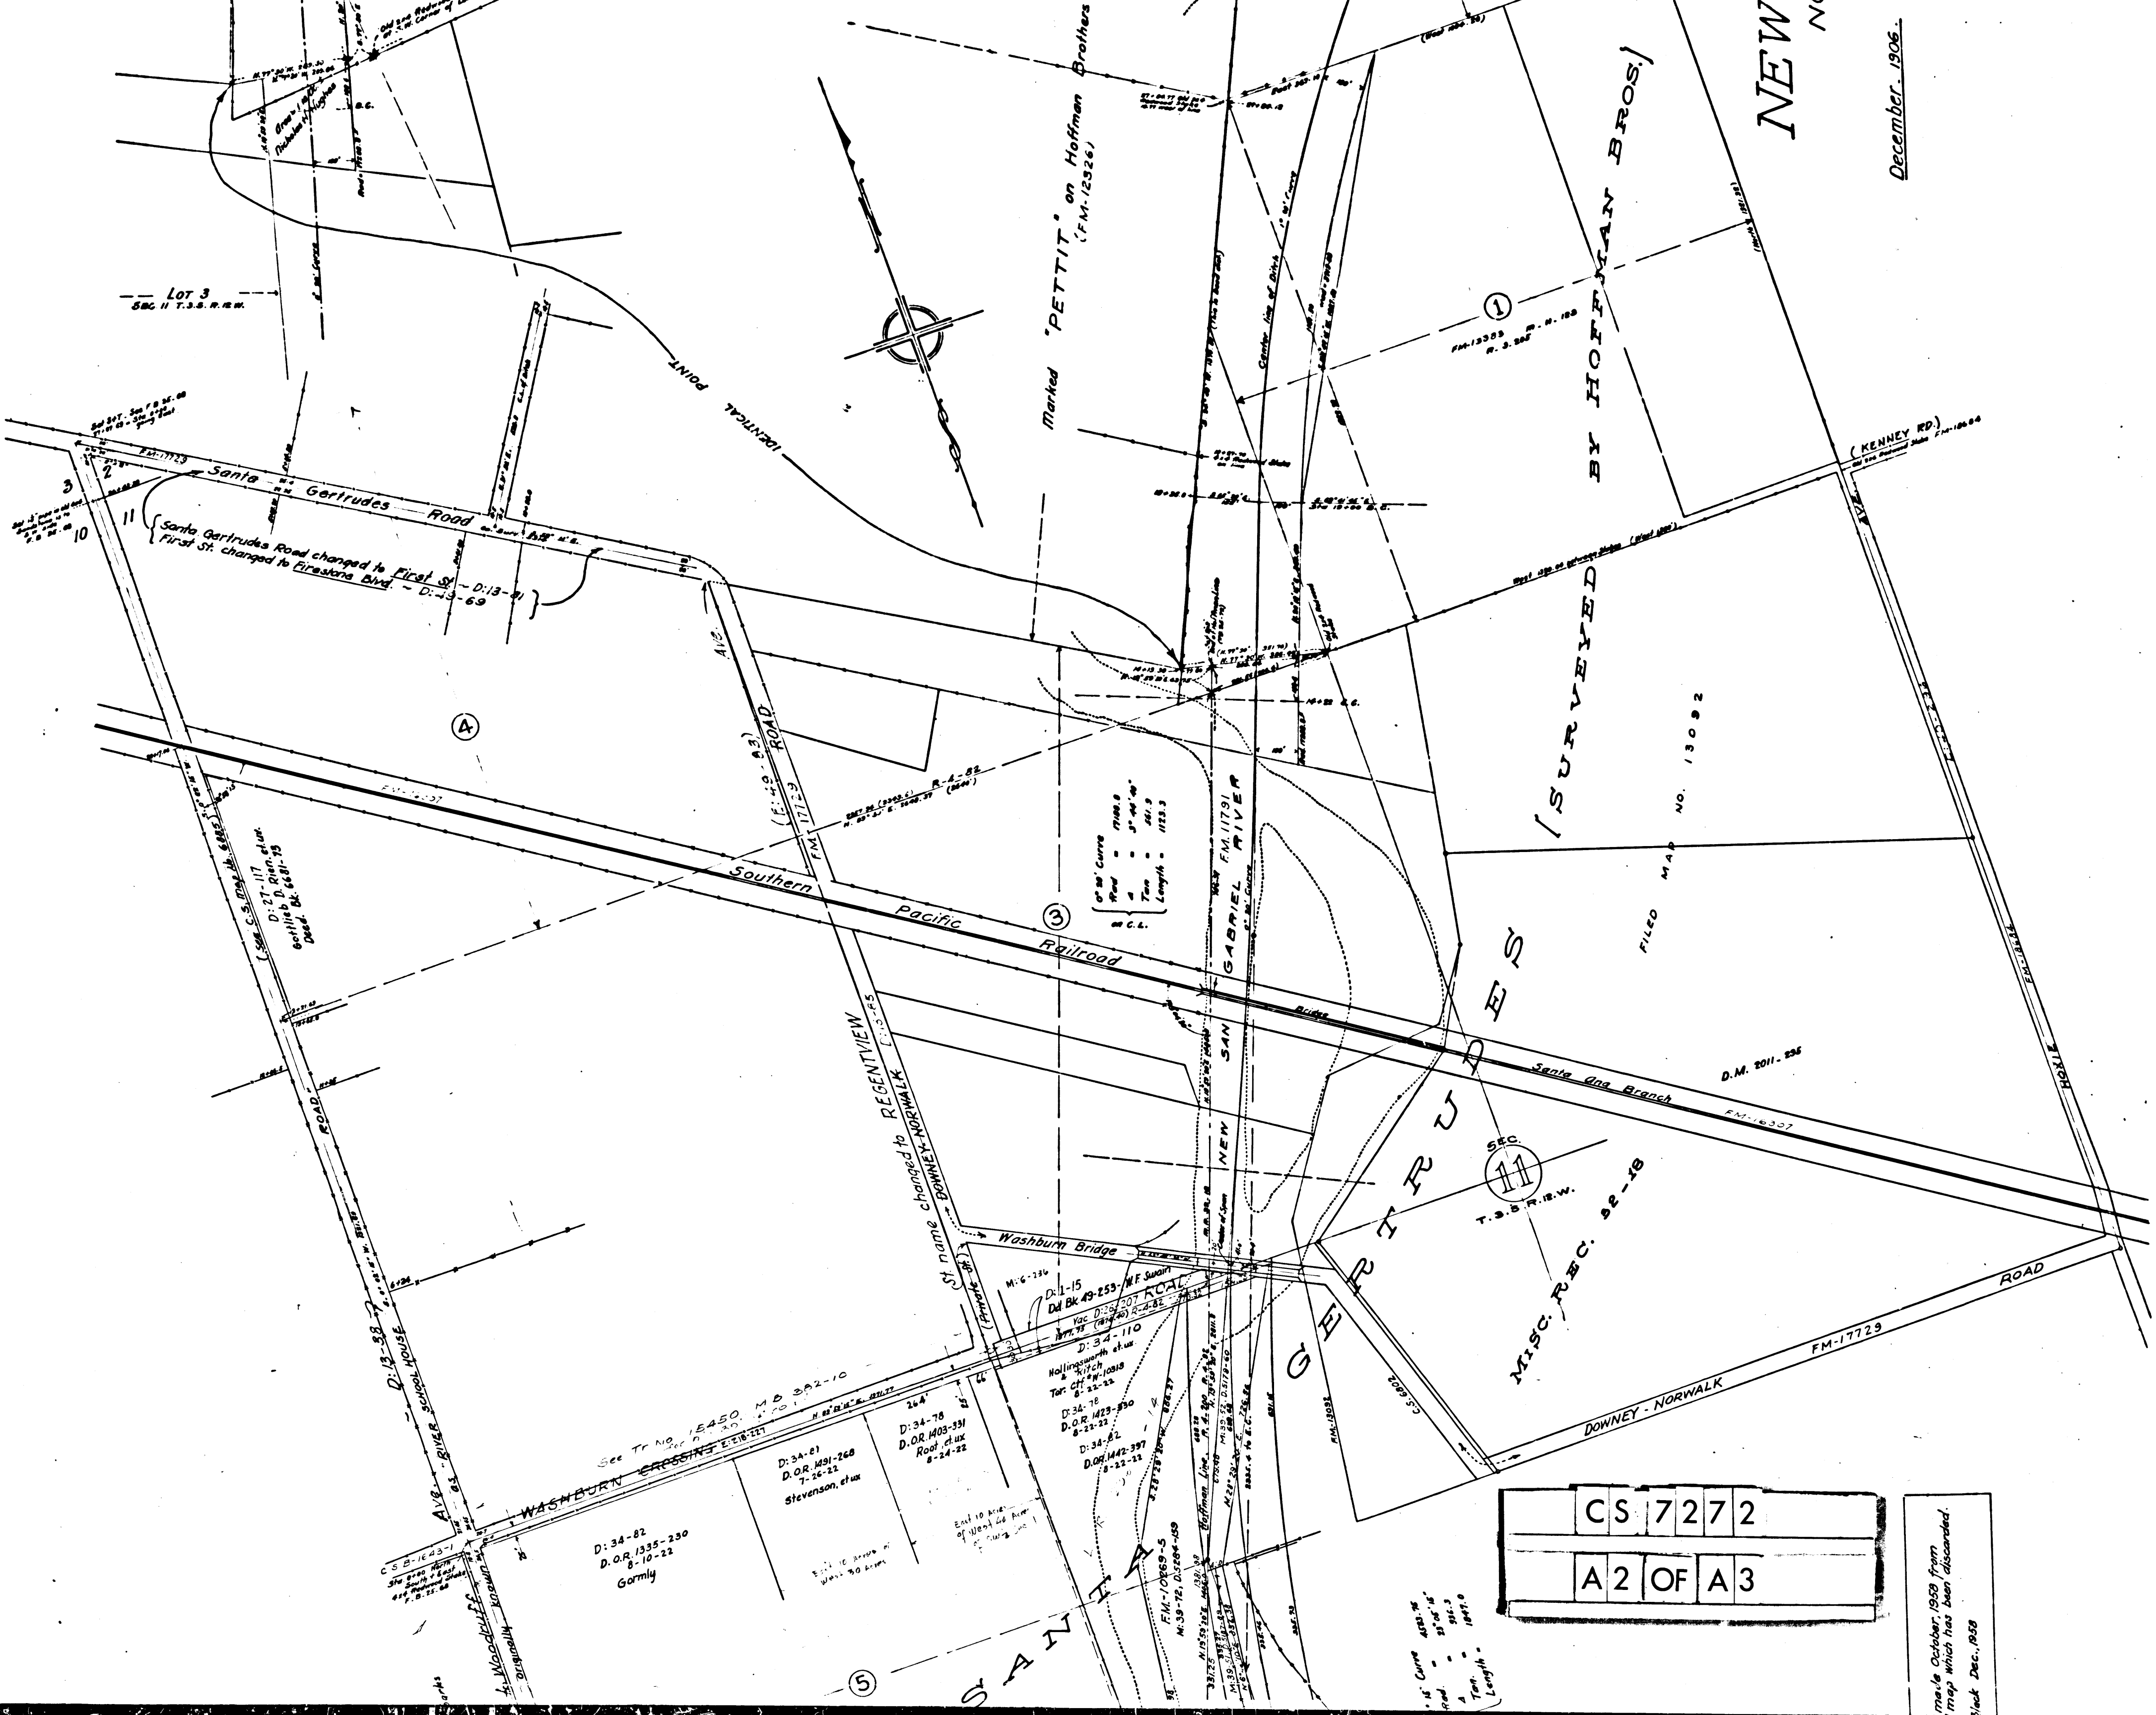


NOTE: This Photostat Tracing made October, 1958 from
the worn tracing original map which has been discarded.
Retouched by R.J. Black, Dec., 1958

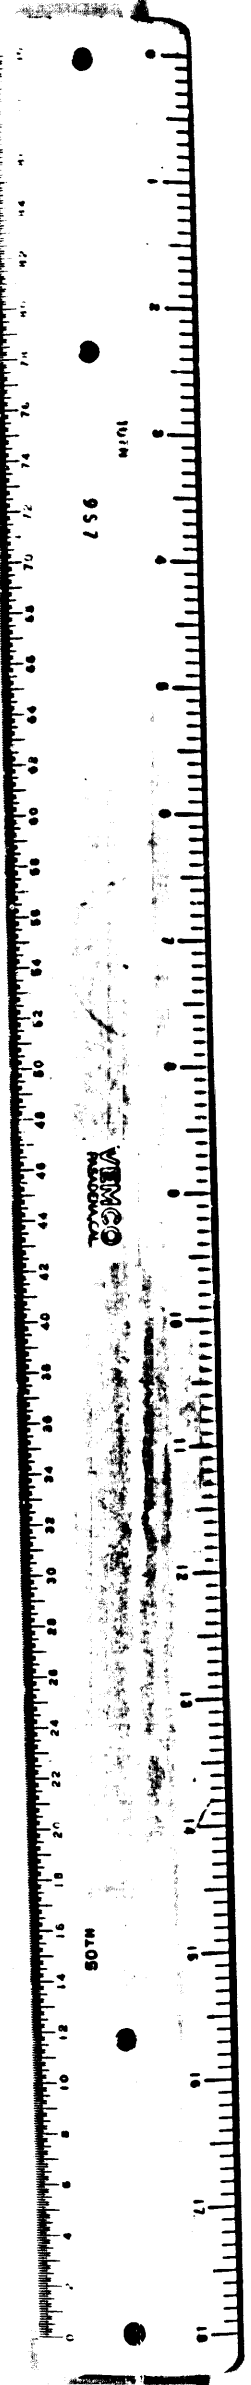

CS 7272
A2 OF A3

made October, 1953 from
map which has been discarded.
Black Dec. 1953

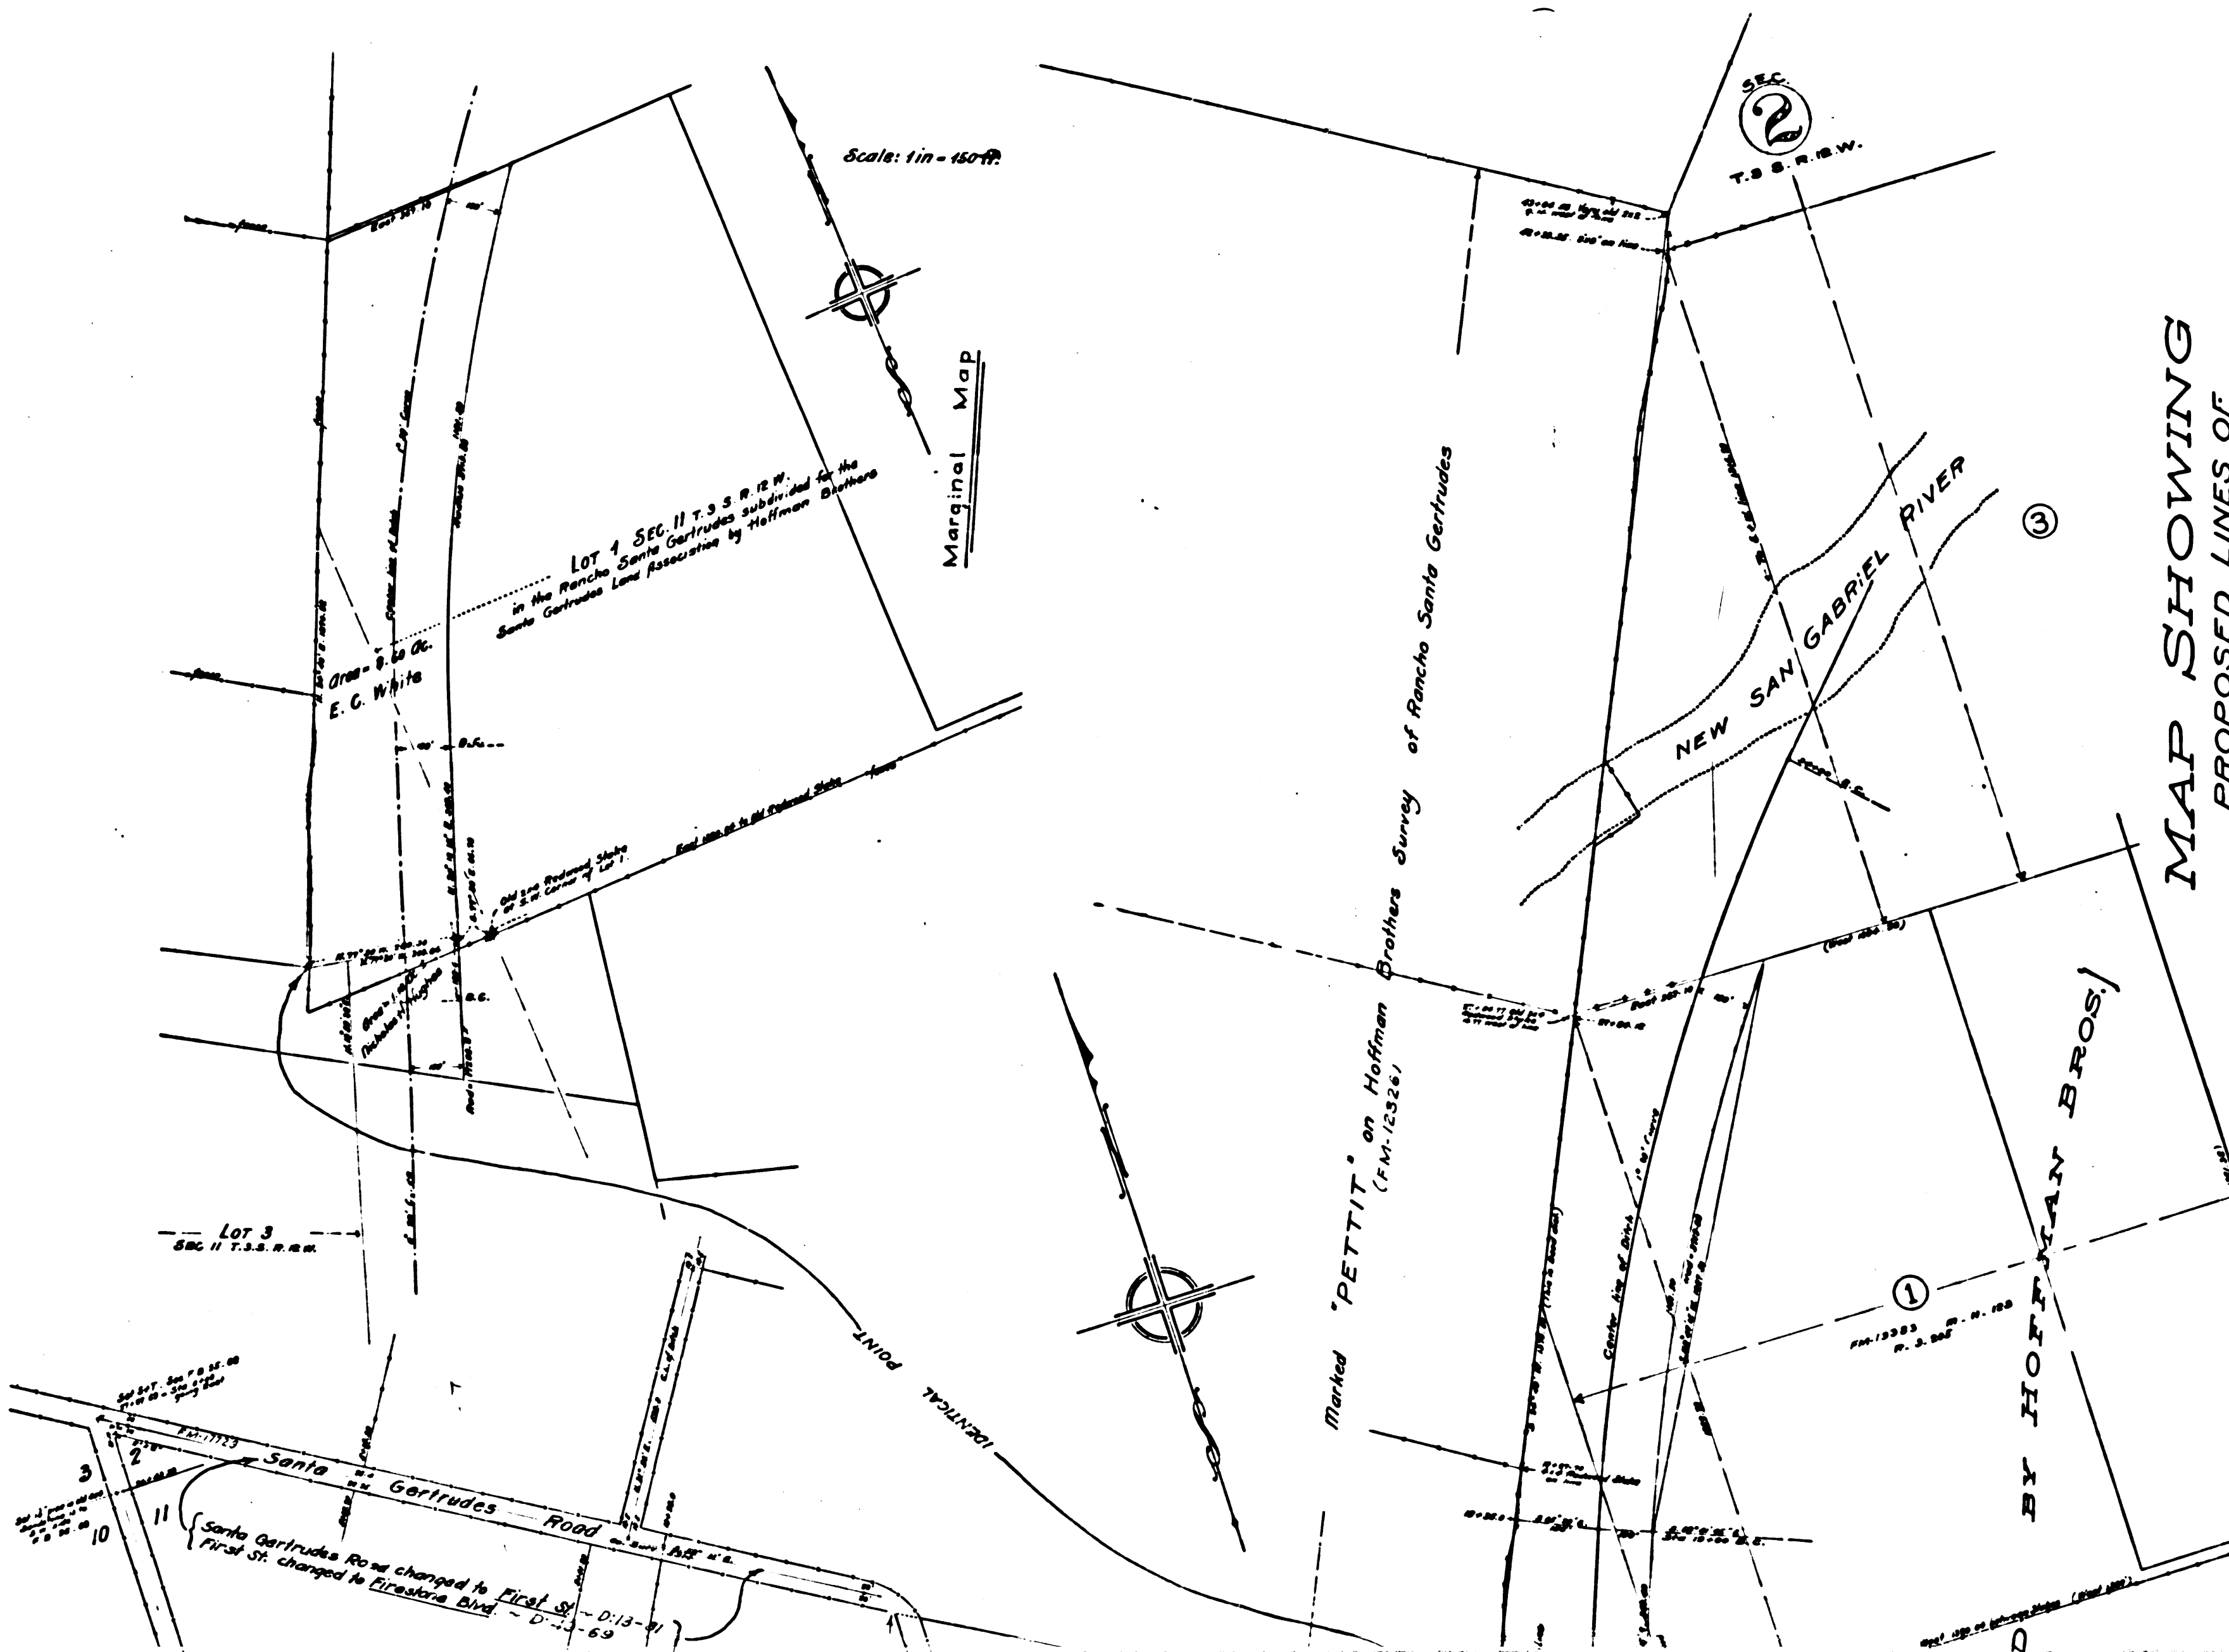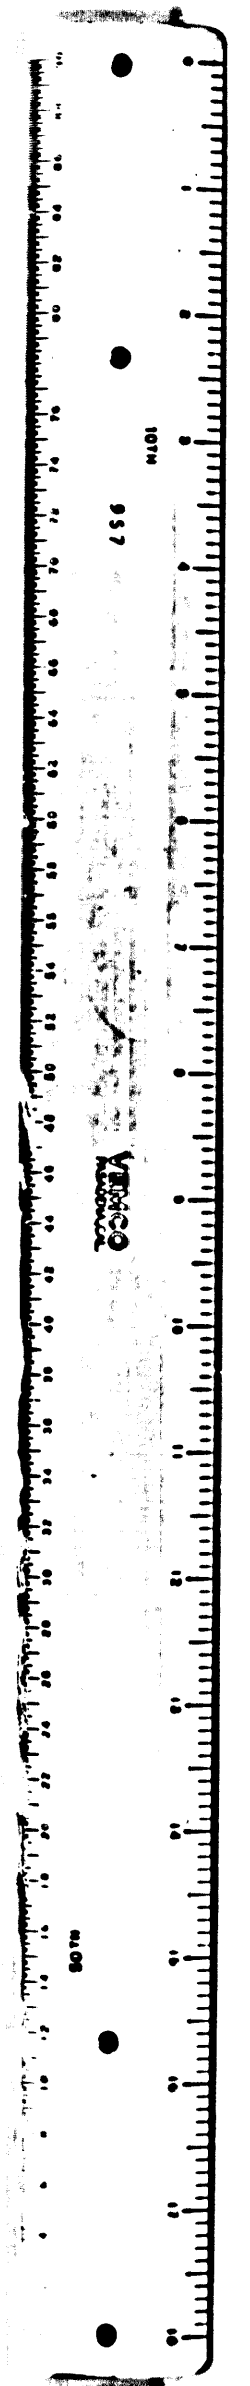

MAP SHOWING
PROPOSED LINES OF
NEW SAN GABRIEL RIVER
NORTH OF WASHBURN BRIDGE

December, 1906.

County Surveyor

Ivory B. Noble

Scale: 1 in = 150 ft.

F.B. 25.40 L.B. 20.1

Note: Record distances are enclosed thus (100)

I.M. 33

CS	7272
A3	OF A3

