



CS 7277
A1 OF A5

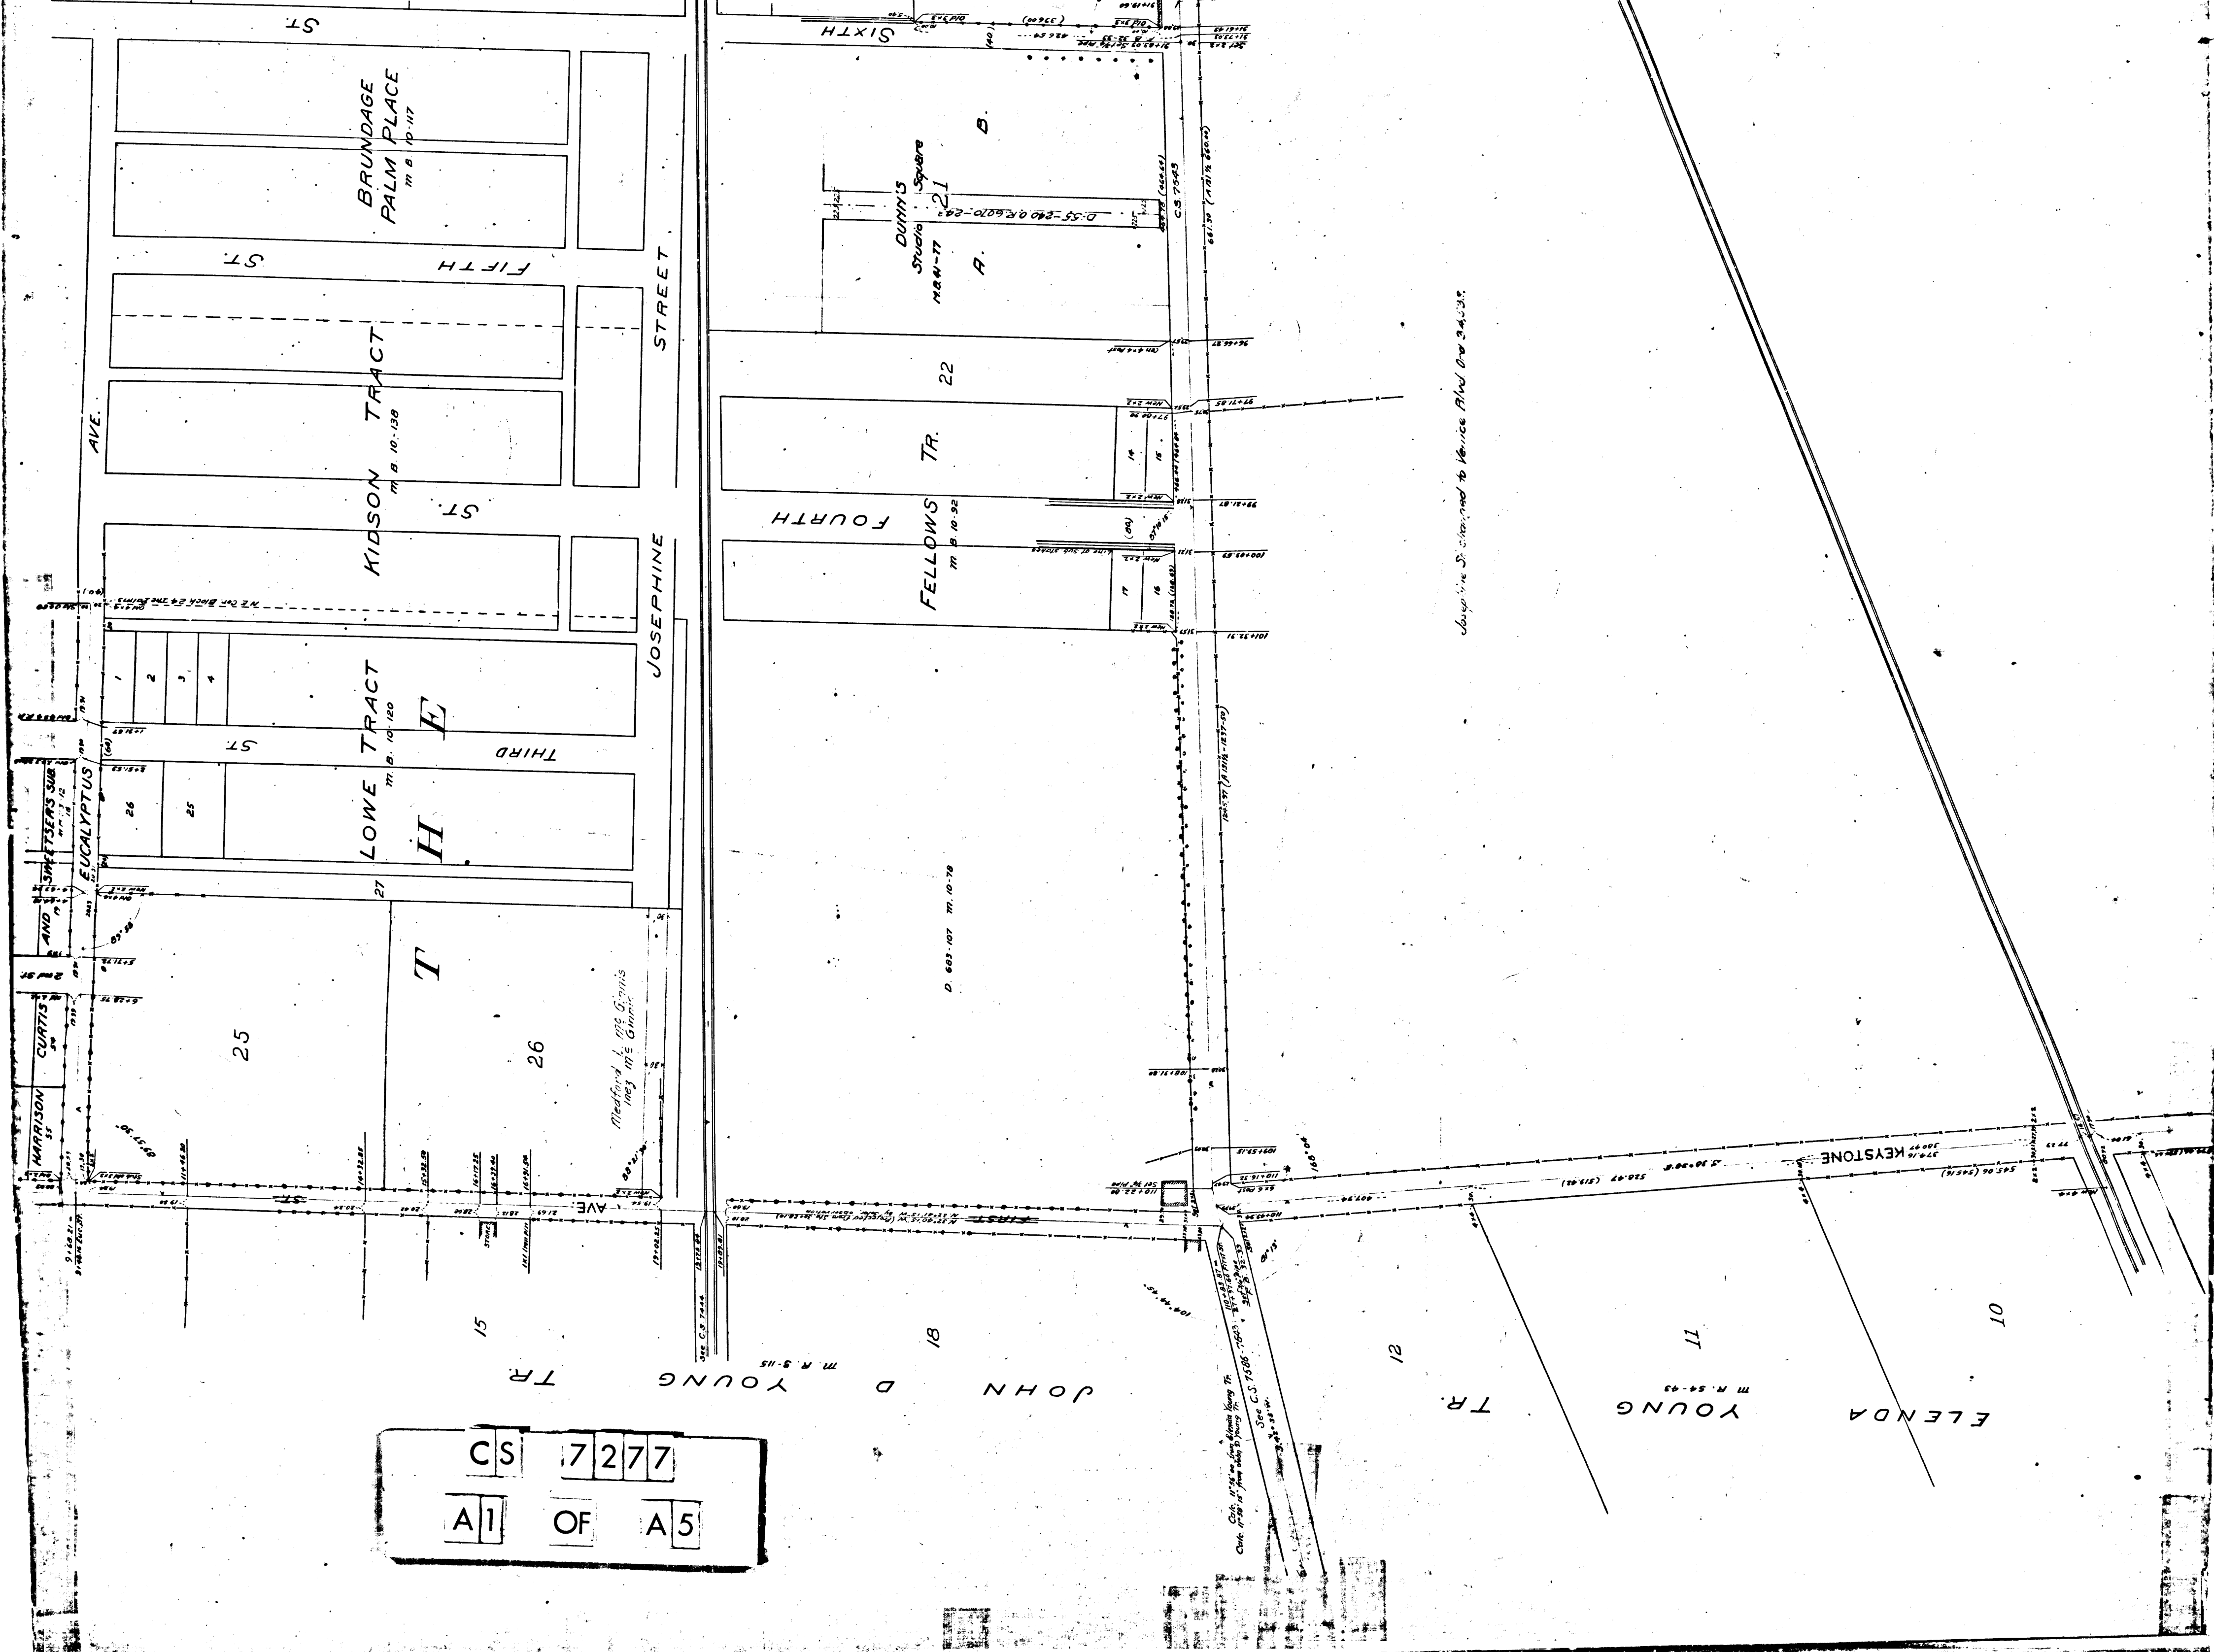




CS	7277
A2	OF A5

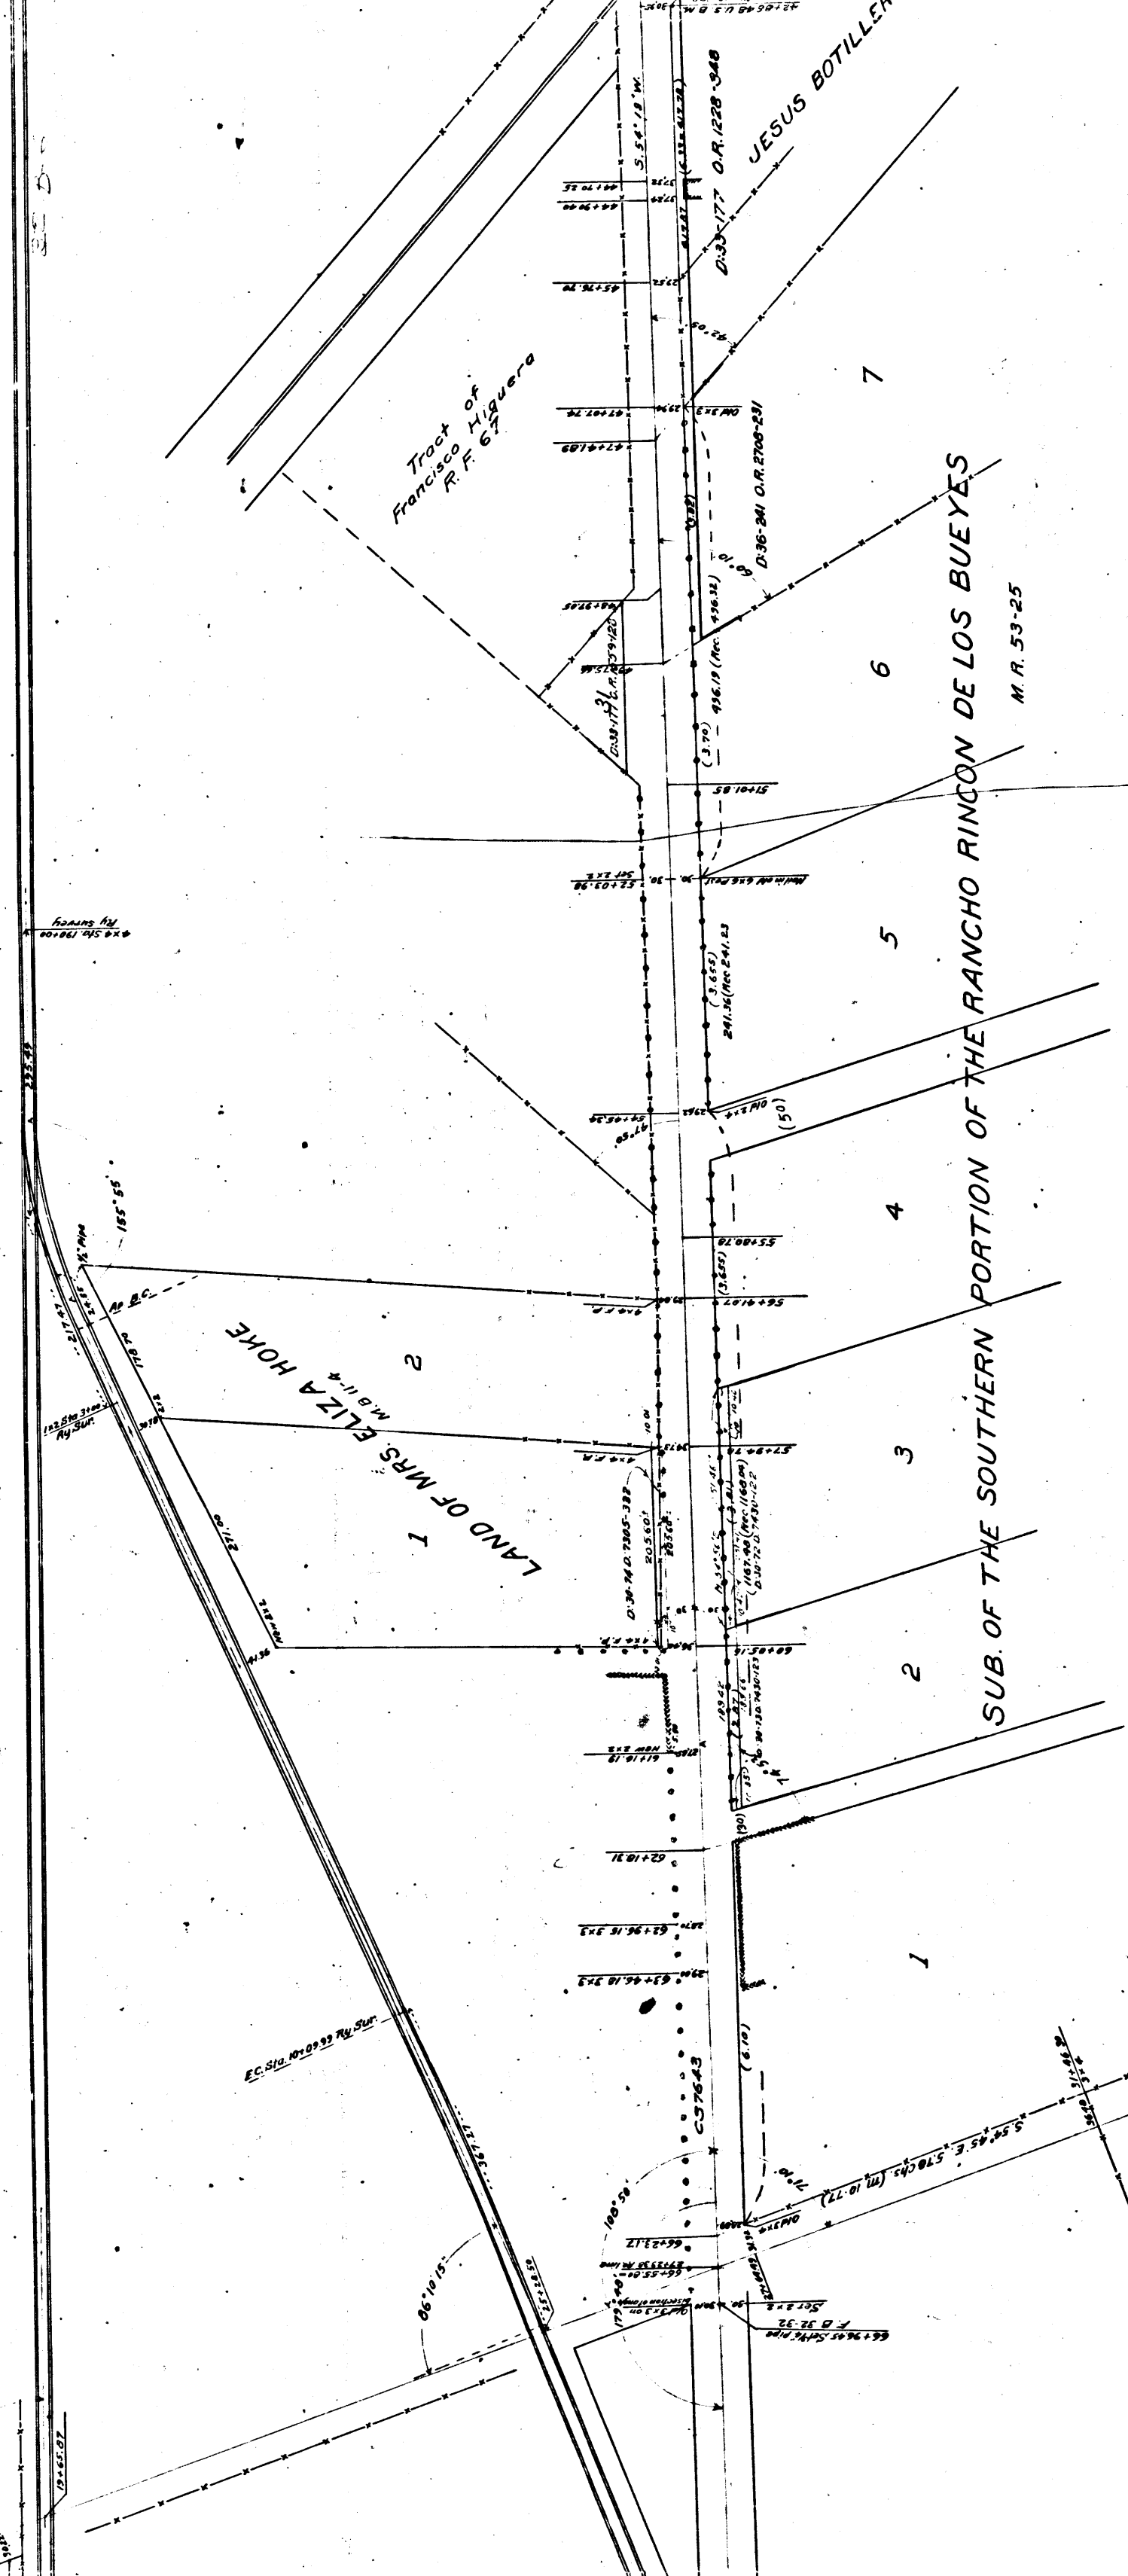


MAP OF WASHINGTON ST.

— FROM ADAMS ST. BY D. WESTER
IVORY B. NOBLE COUNTY SURVEYOR
F. B. 32-17
County Surveyors Map N
NOTE - True courses from Solar


C	S	7	2	7	7
A	3	OF	A	5	

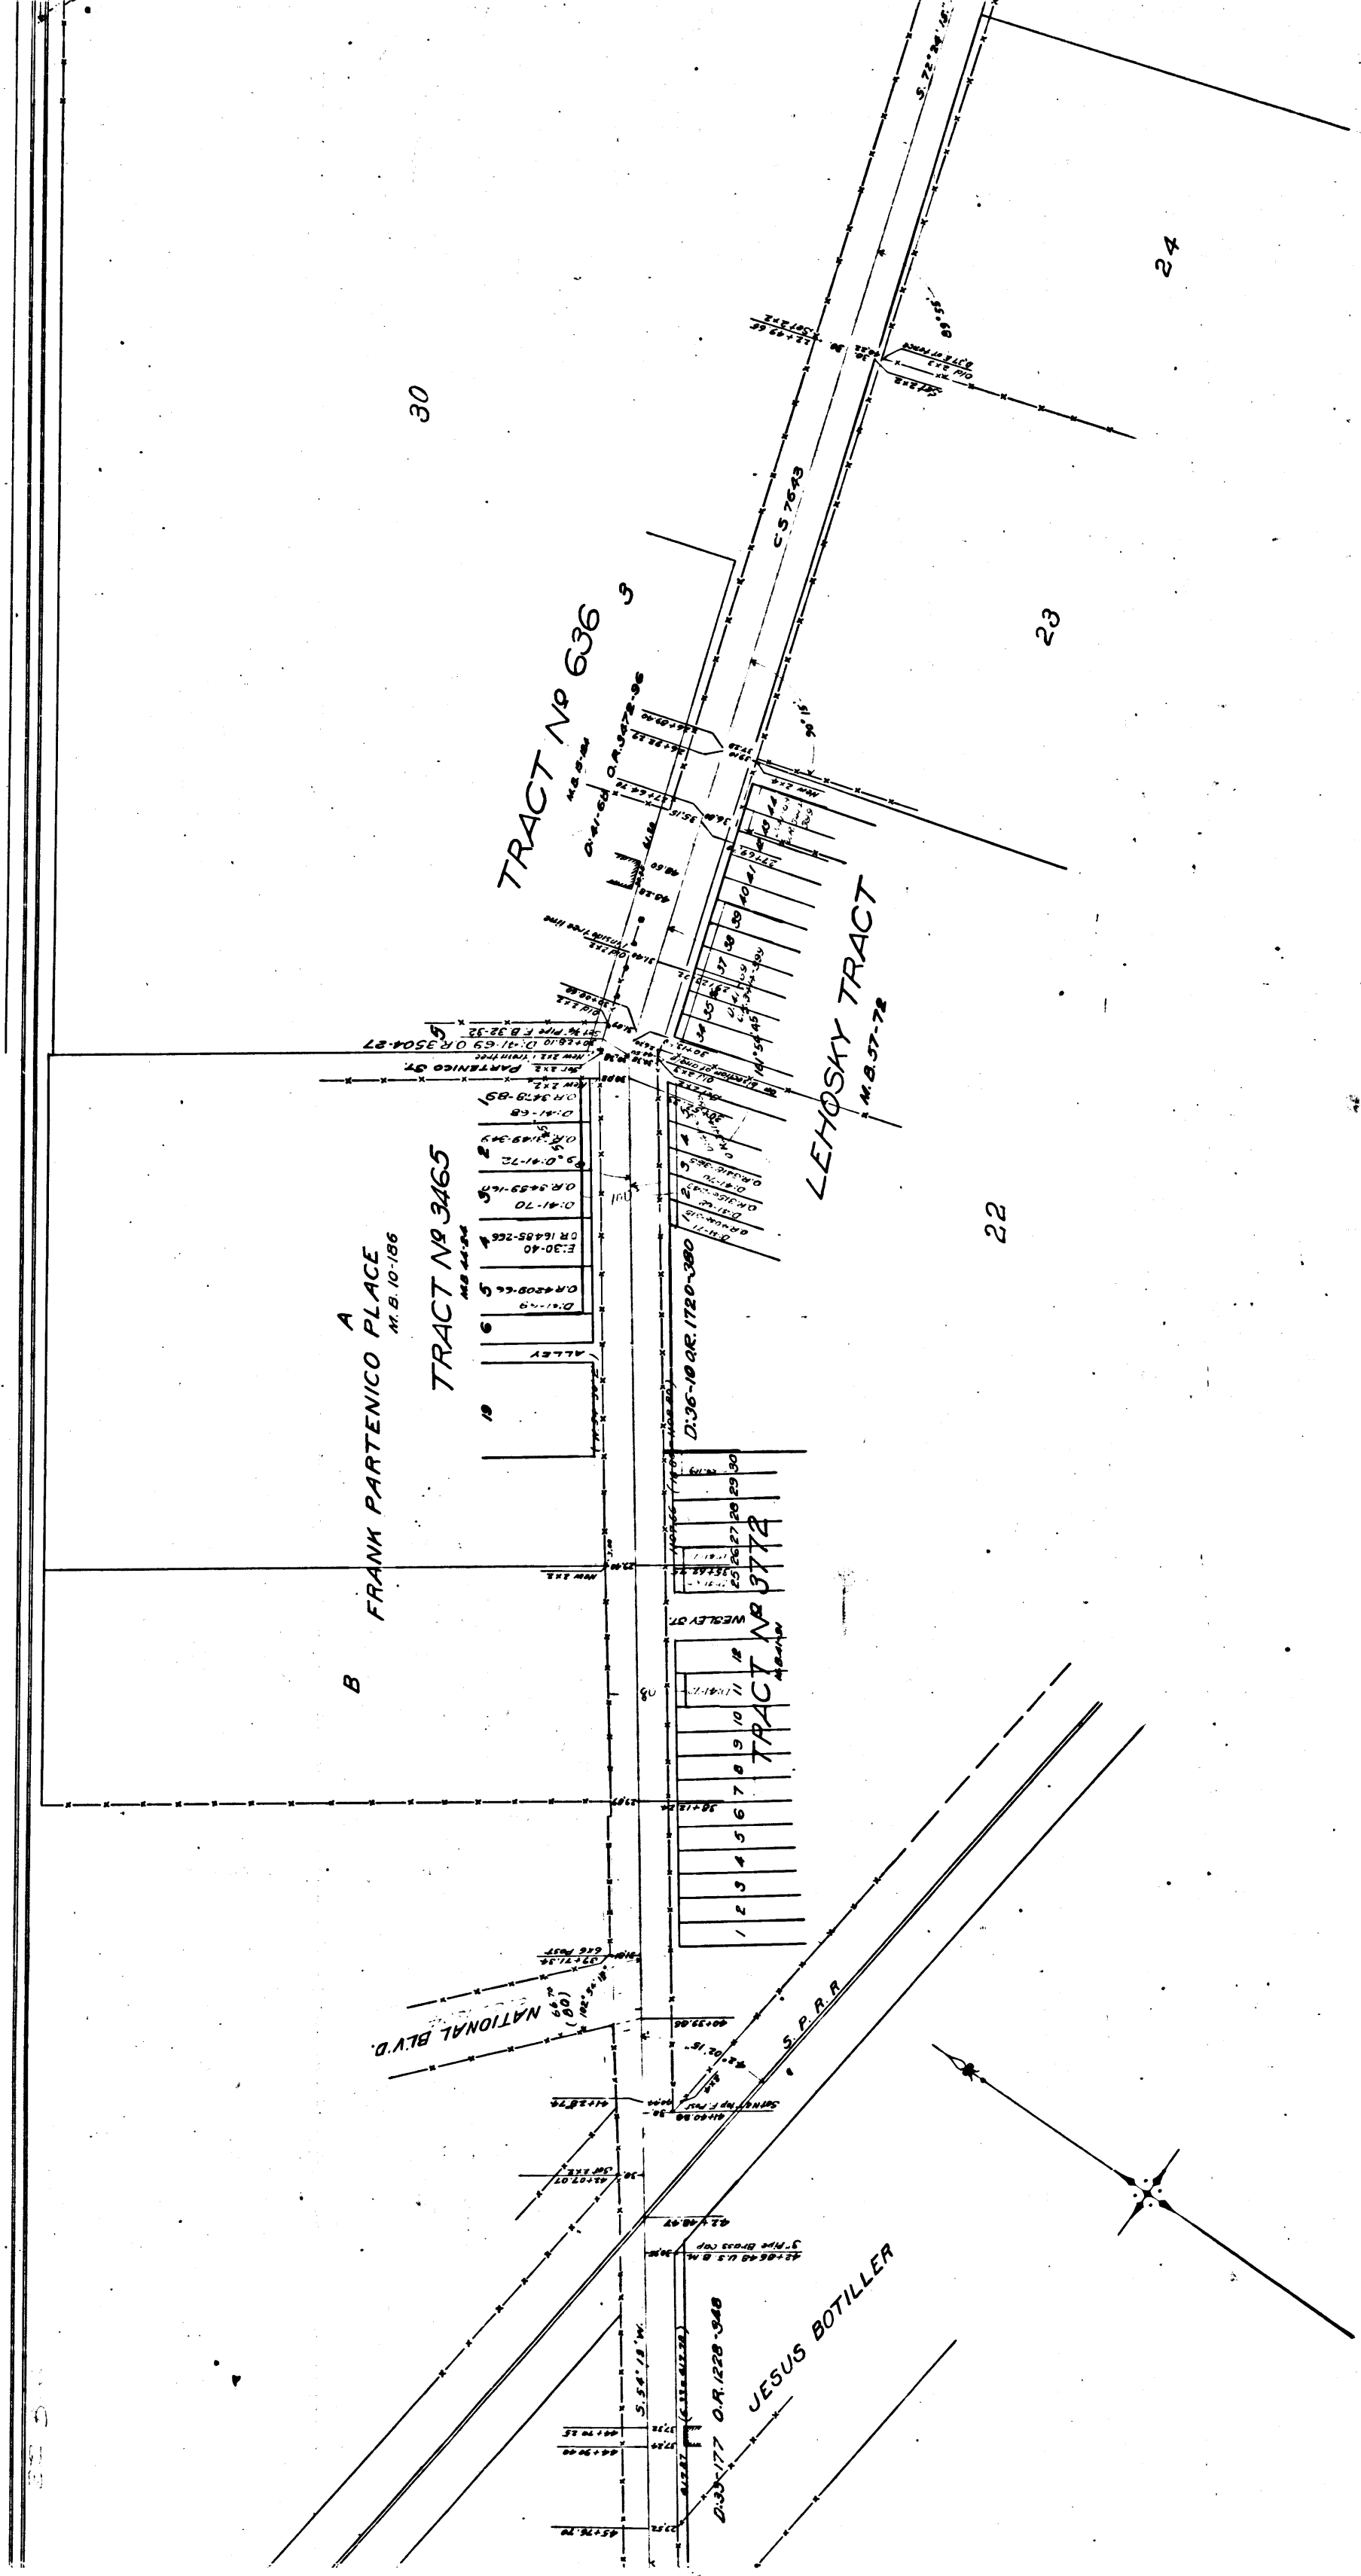

BLVD.
STON STREET

BLVD. WESTERLY TO KEYSTONE AVE.

SURVEYOR

Scale 1 in. = 100 Feet

F. B. 32-17


County Surveyors Map No 7277

Use courses from Solar observations


1/1/22

CS 7277
A4 OF A5

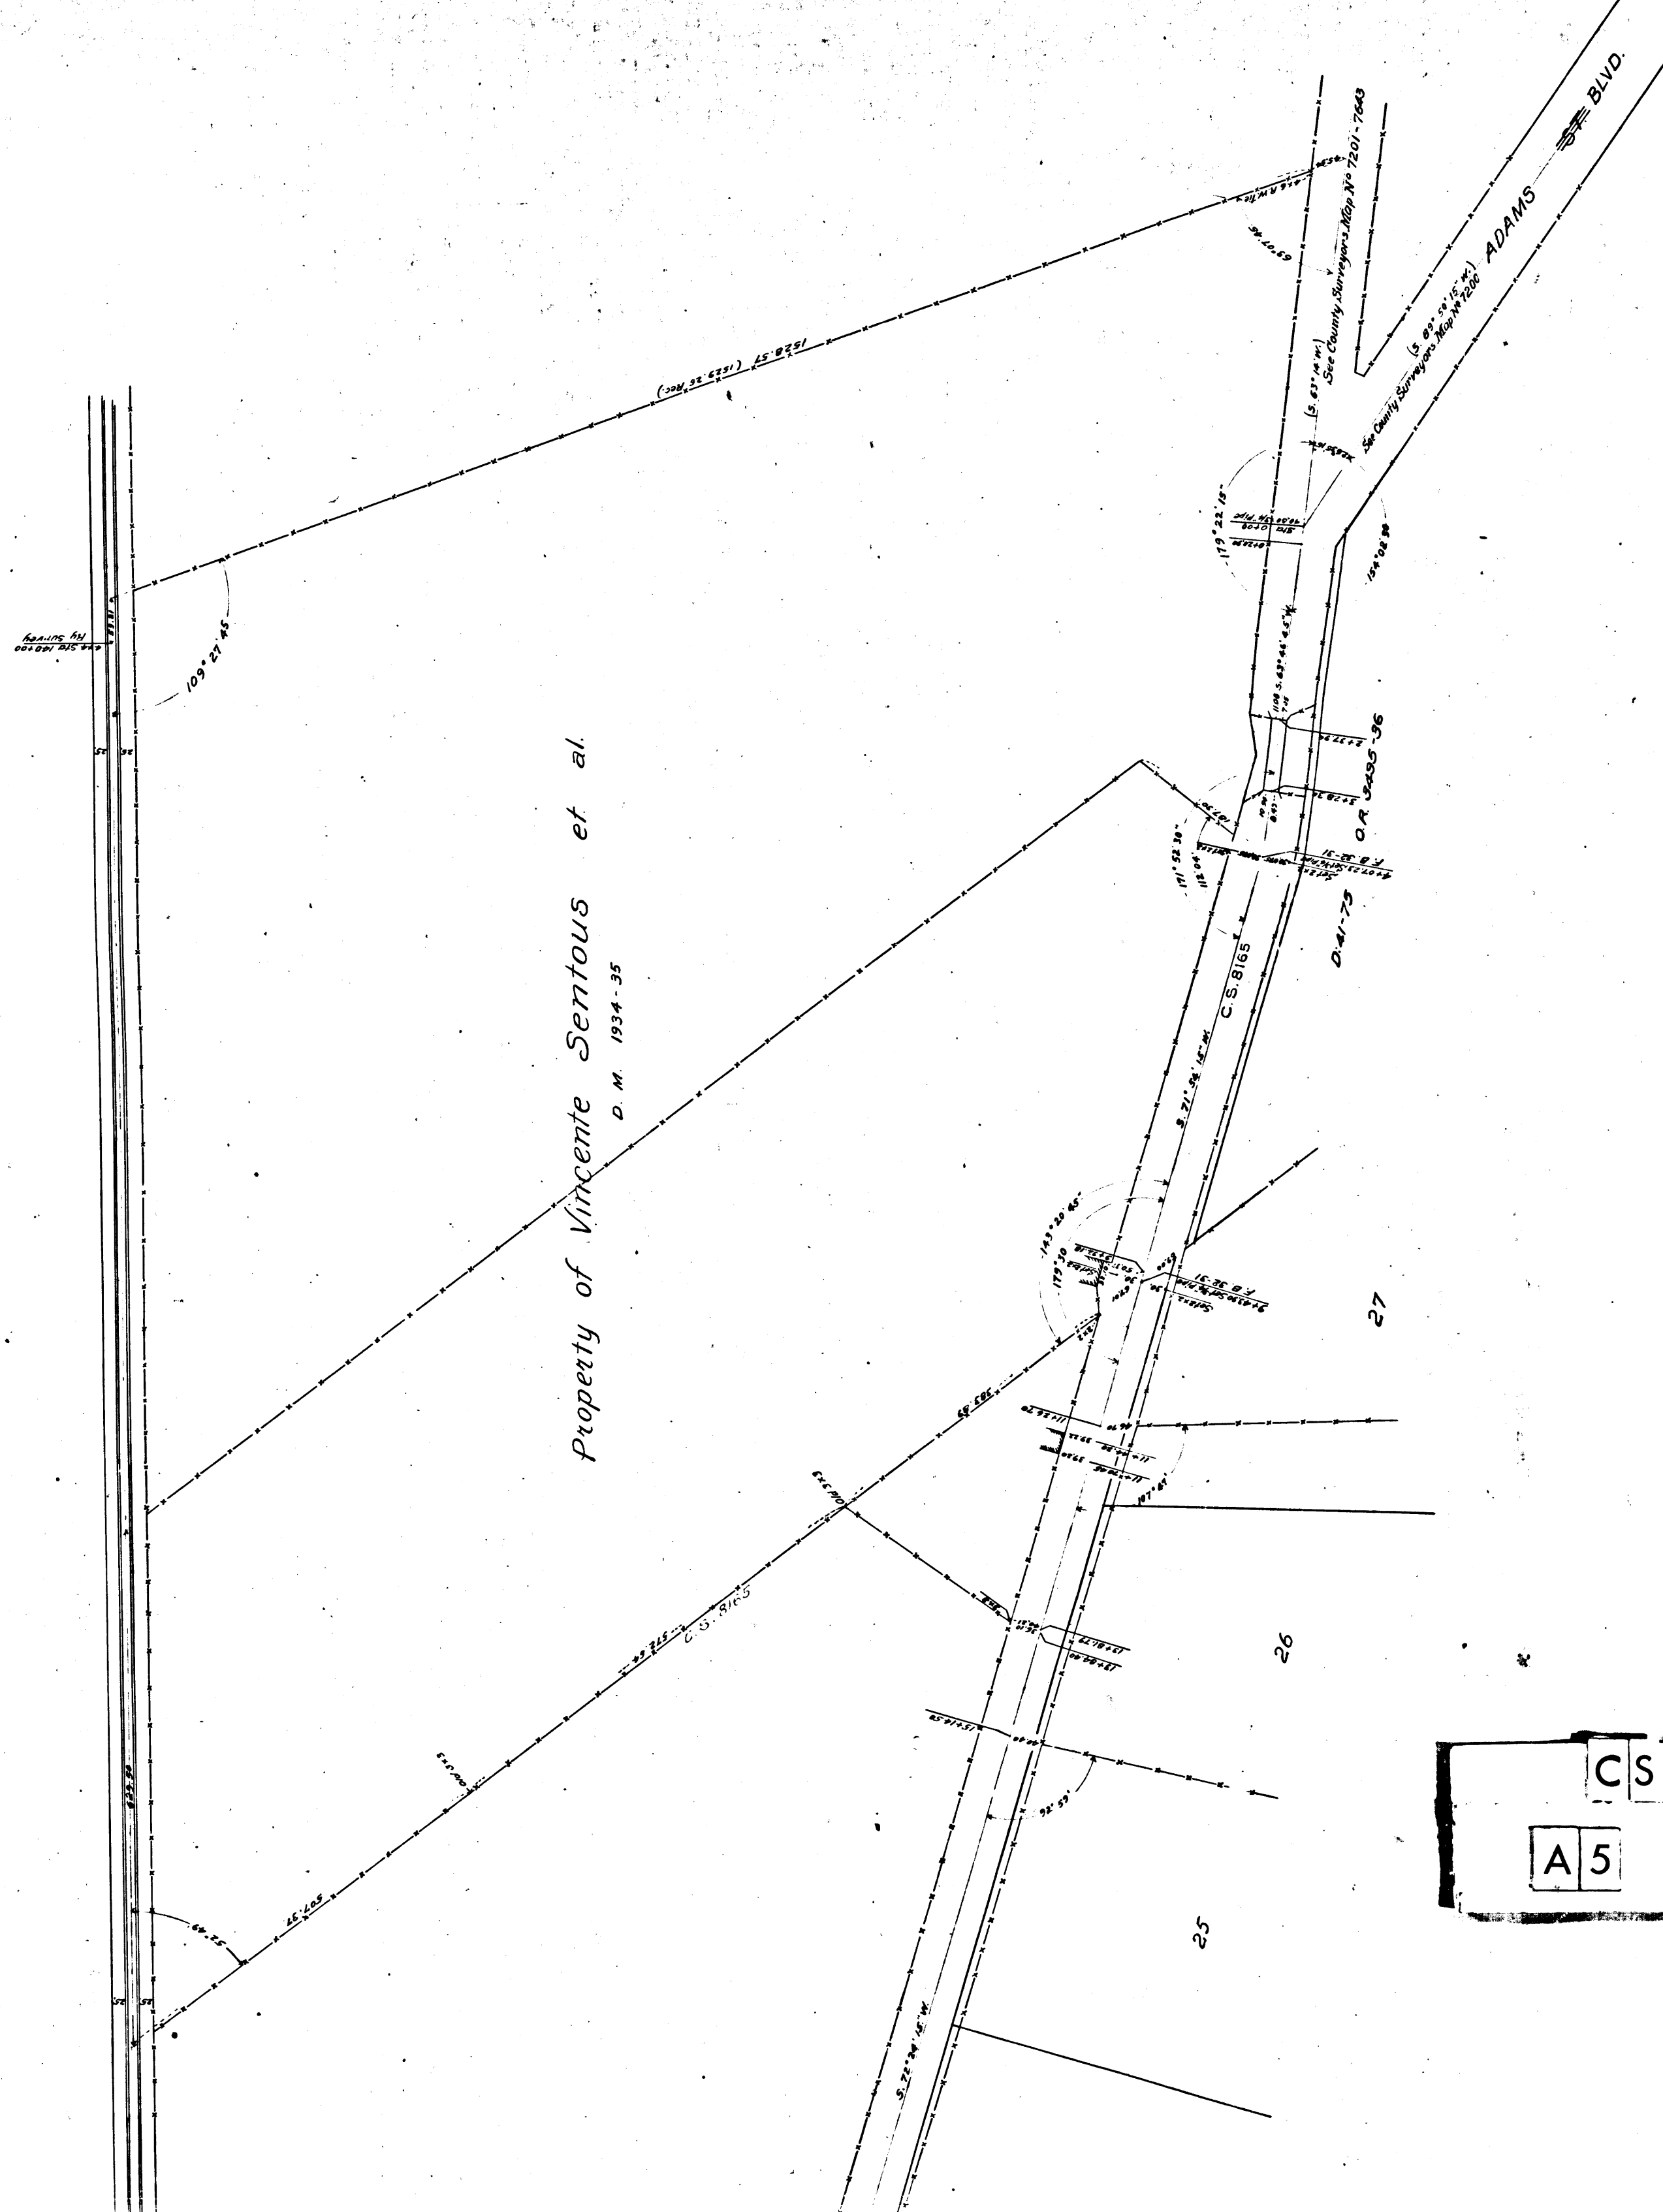

Property of Vincente Sentous et al
D. M. 1934-35

CS	7	2	7	7
A 5	OF	A 5		