

MAP OF

LOS NIETOS




LOS ANGELES & NORWALK BLYD. TO VALLEY

April 1907 Surveyed by Fremont Ackerman under direct C. S. 7334

Scale 1" = 100 ft.

(F.S. 33-4-11)

For Los Nietos and La Mirada Rd changed to Norwalk and Puente Mills Road

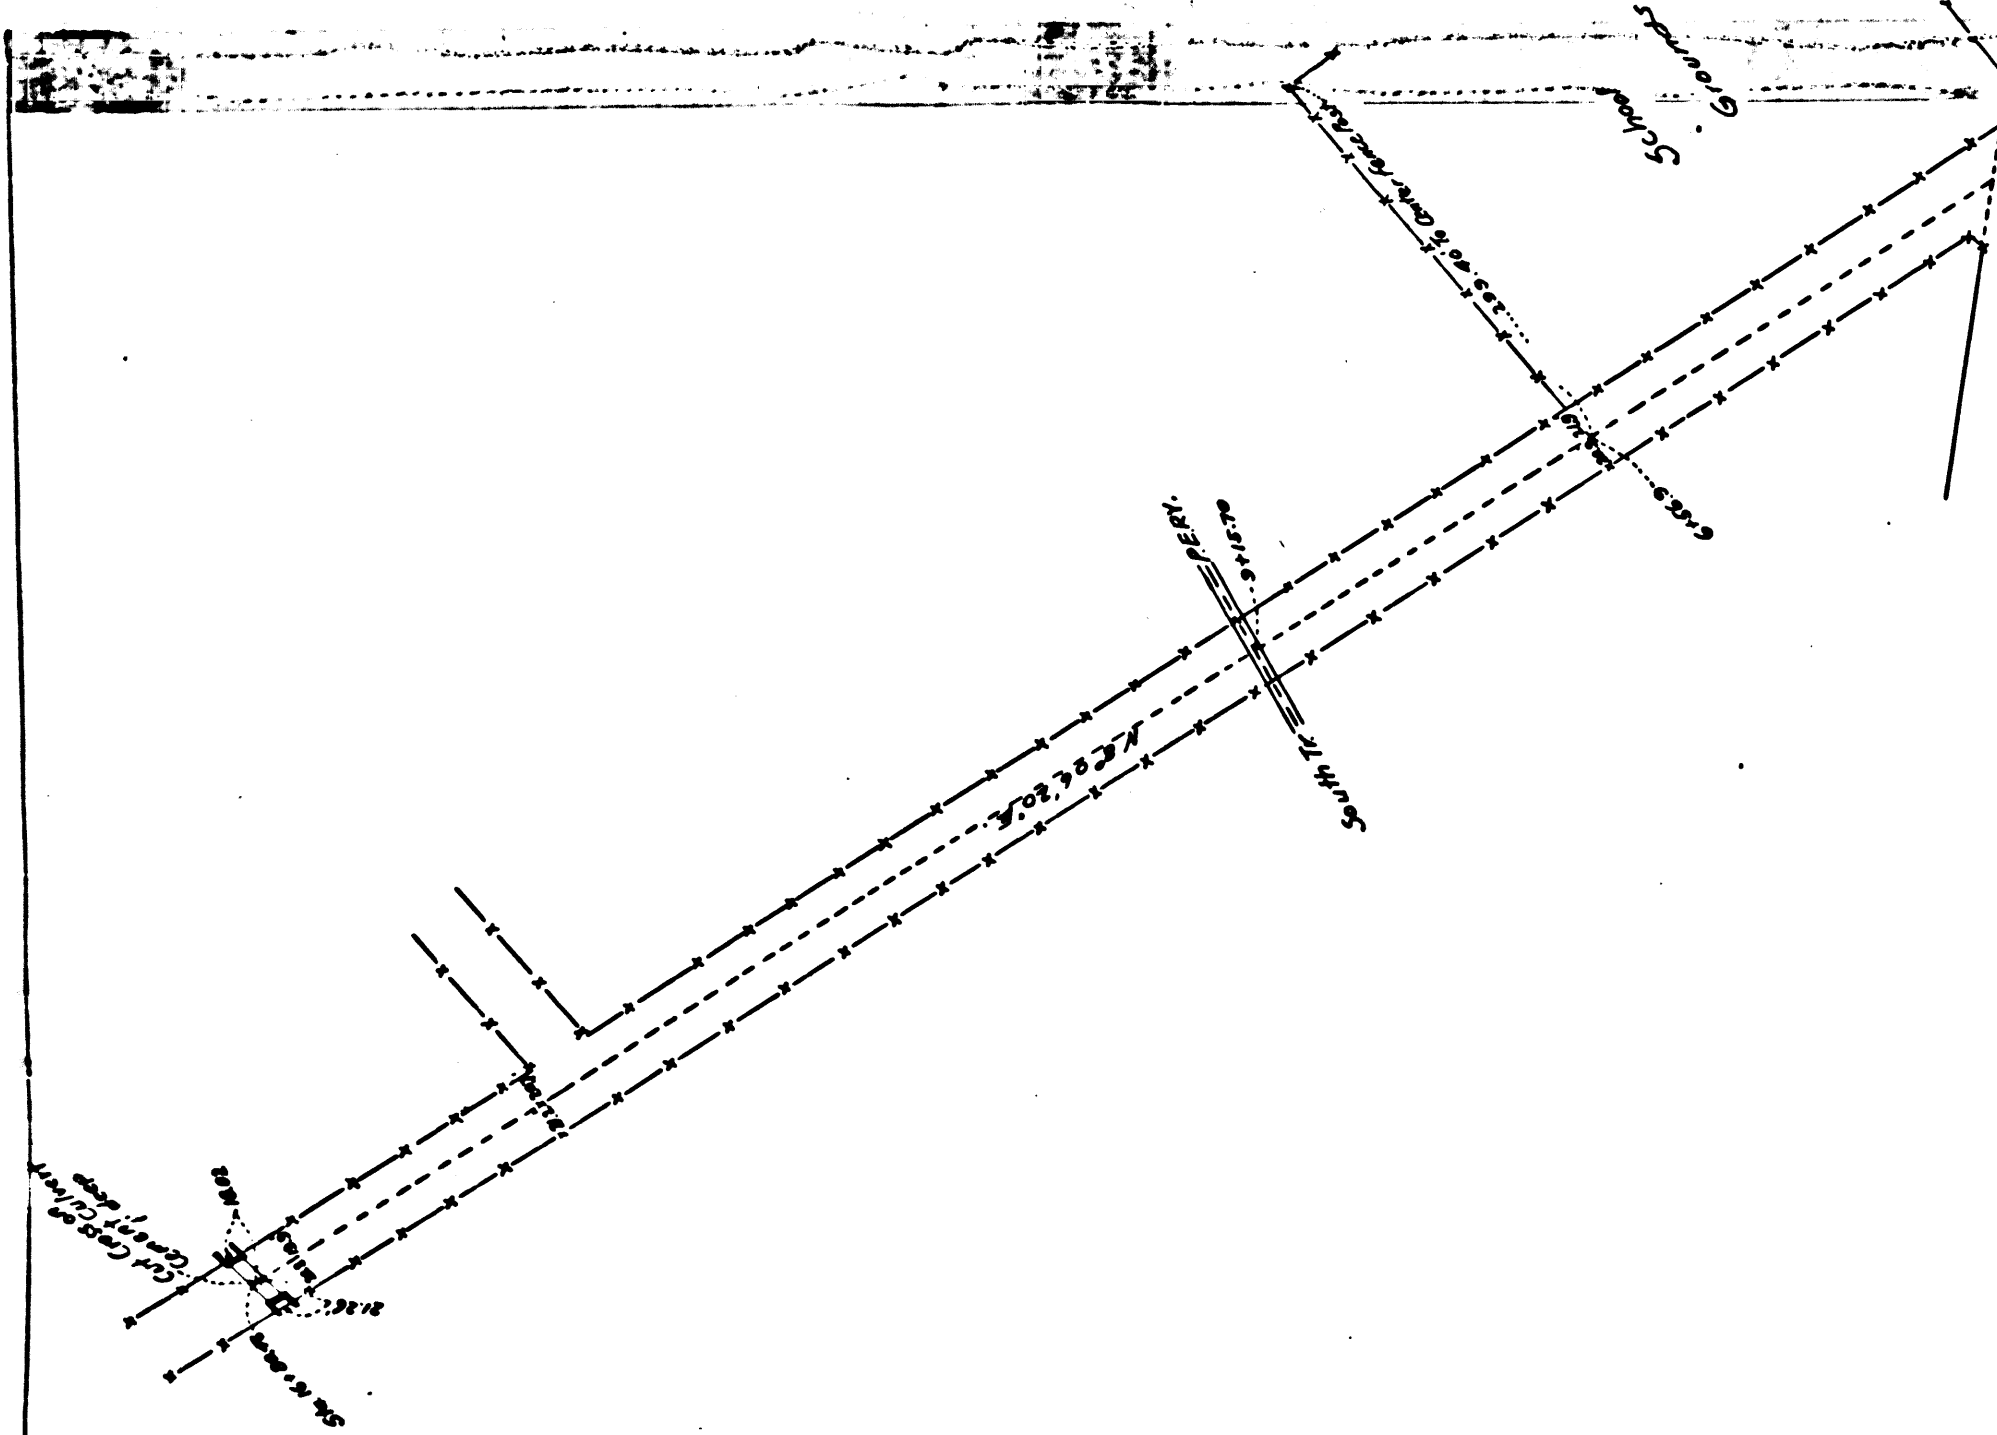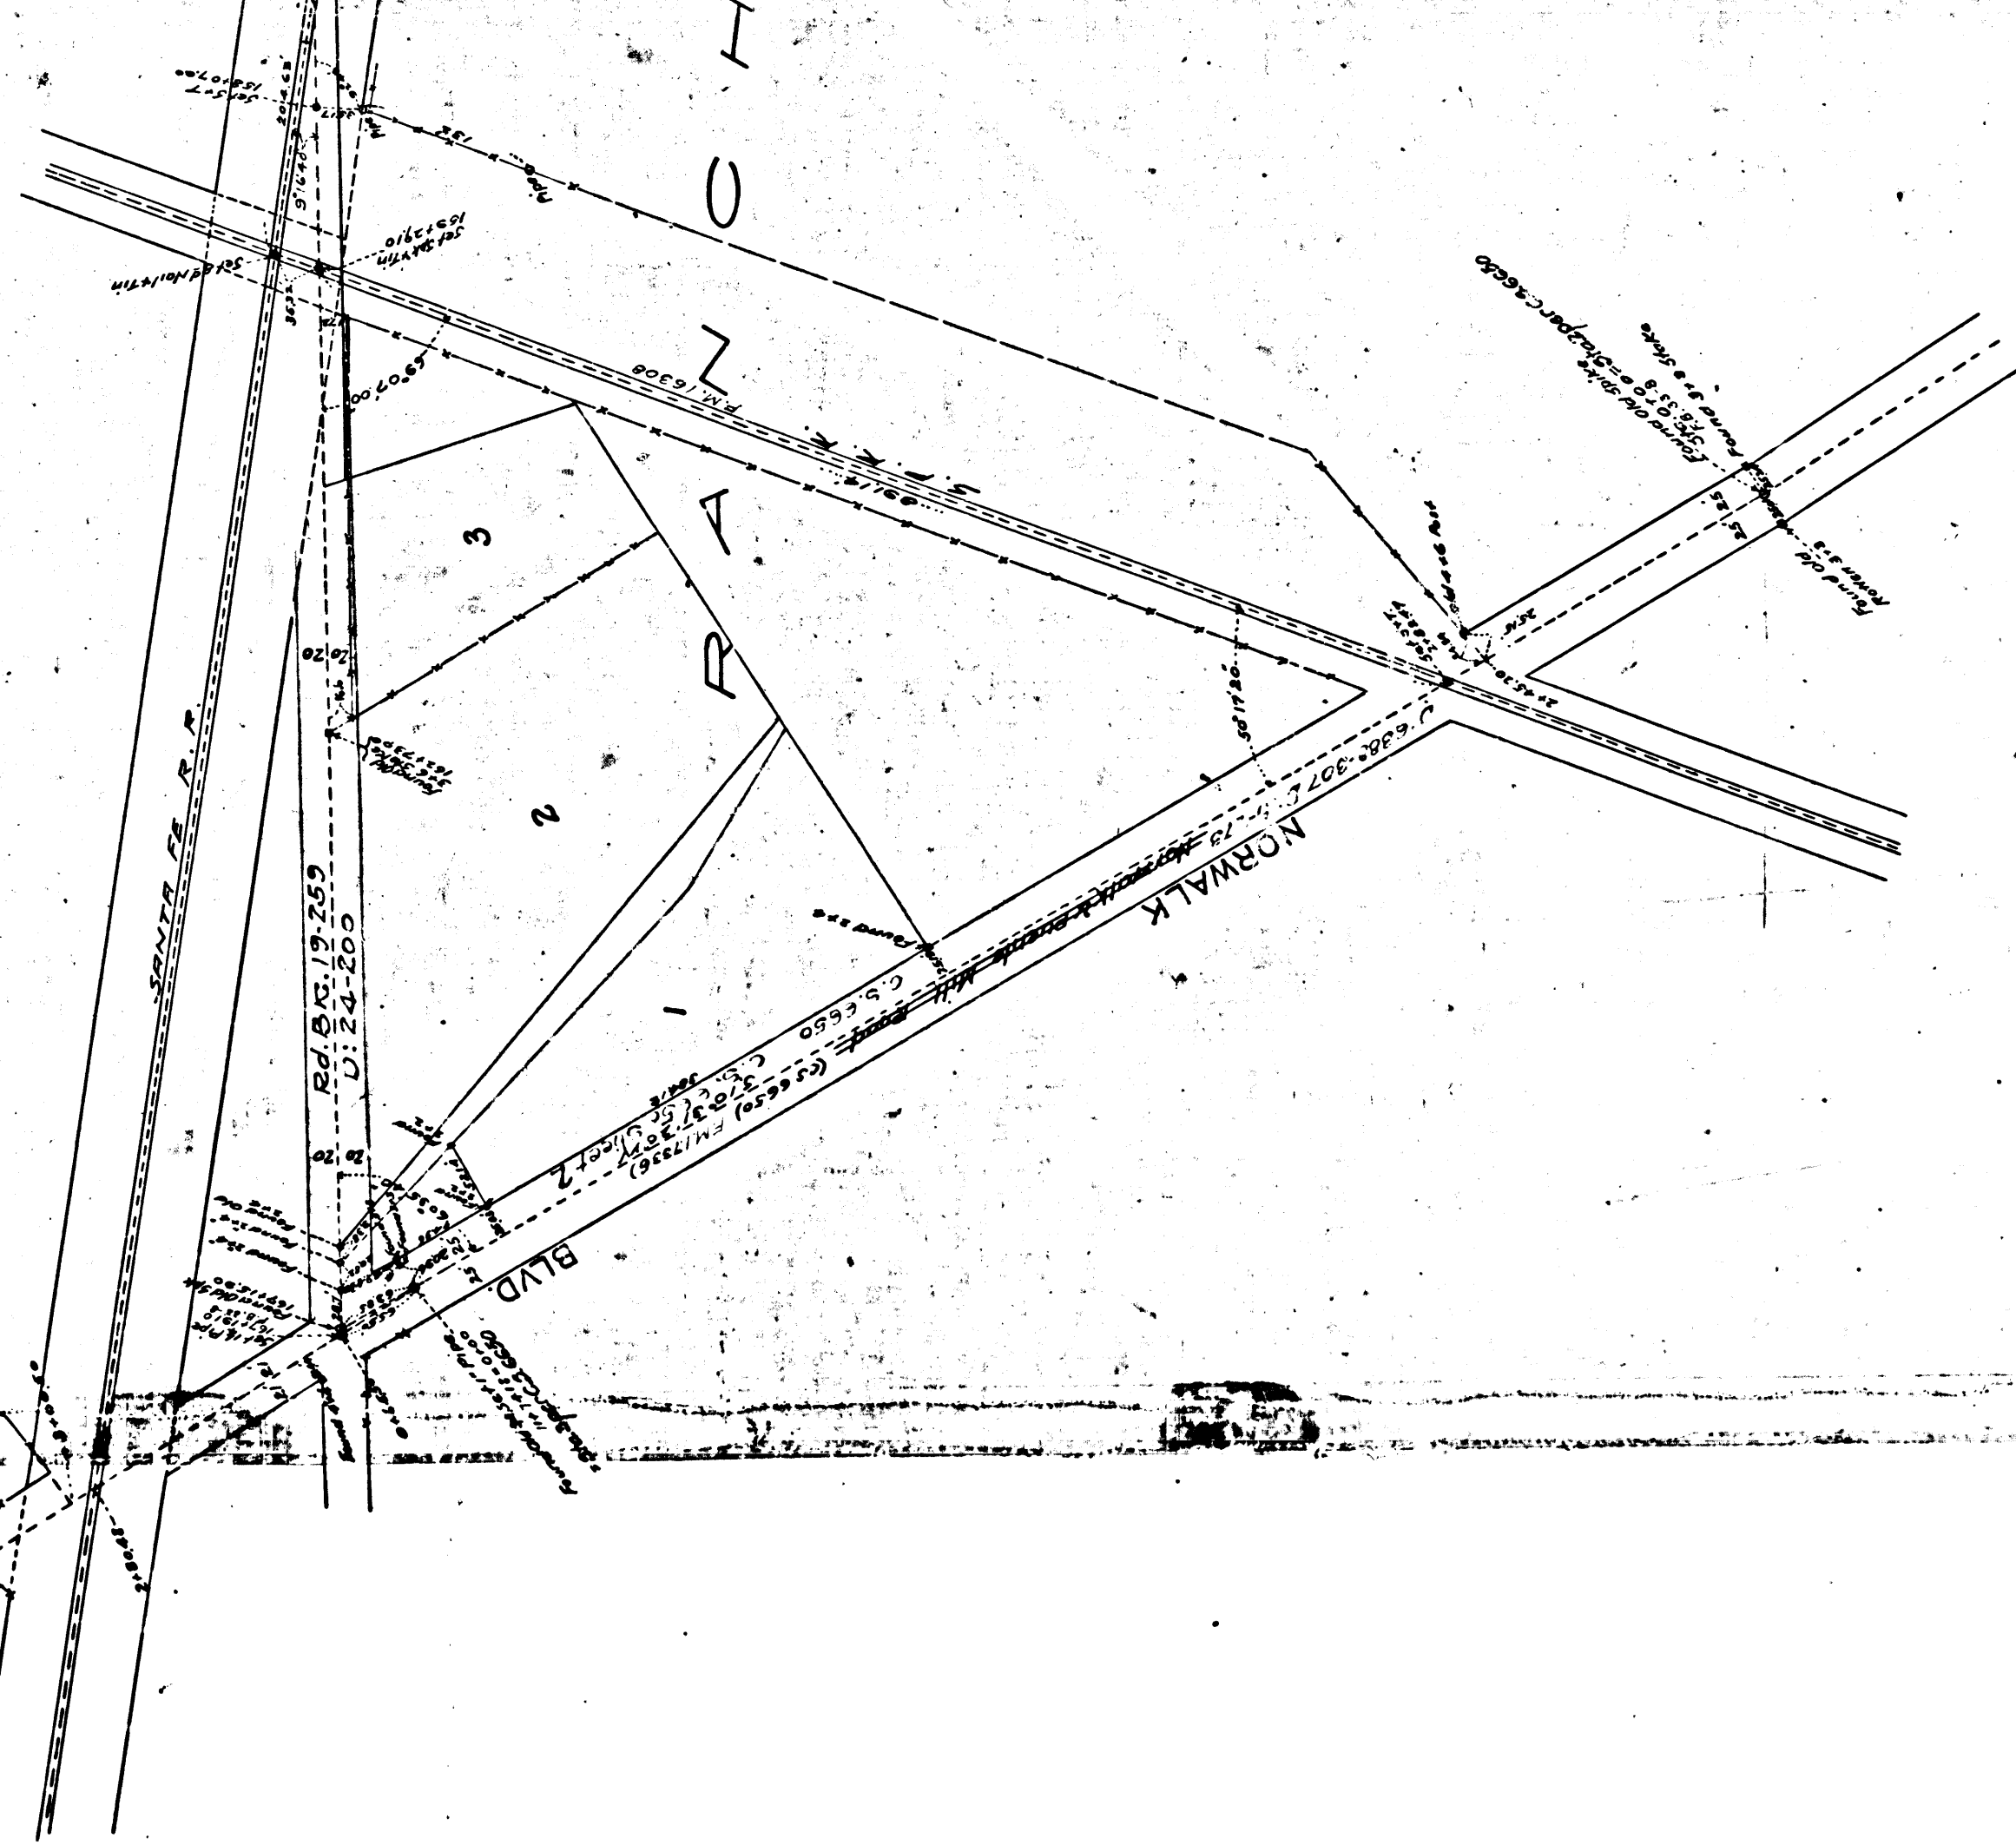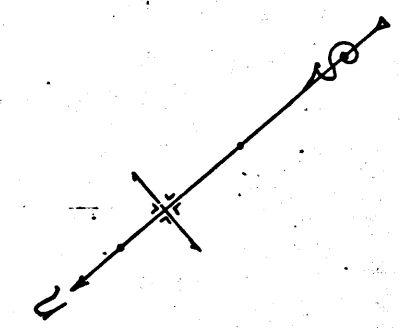

|    |    |     |   |   |
|----|----|-----|---|---|
| CS | 7  | 3   | 3 | 4 |
| A1 | OF | A10 |   |   |

AP OF

**LA MIRADA ROAD**

SELES CO. CAL.

VALLEY VIEW AVE.

under direction of Ivory B. Noble Co. Surveyor

C. S. 7334


Scale 1" = 100 ft.

(FS 33-4-11)

Ad. changed to Anaheim Telegraph Rd. D-13-111

" Los Nietos Rd. D-13-111

" Norwalk Blvd. D-49-103

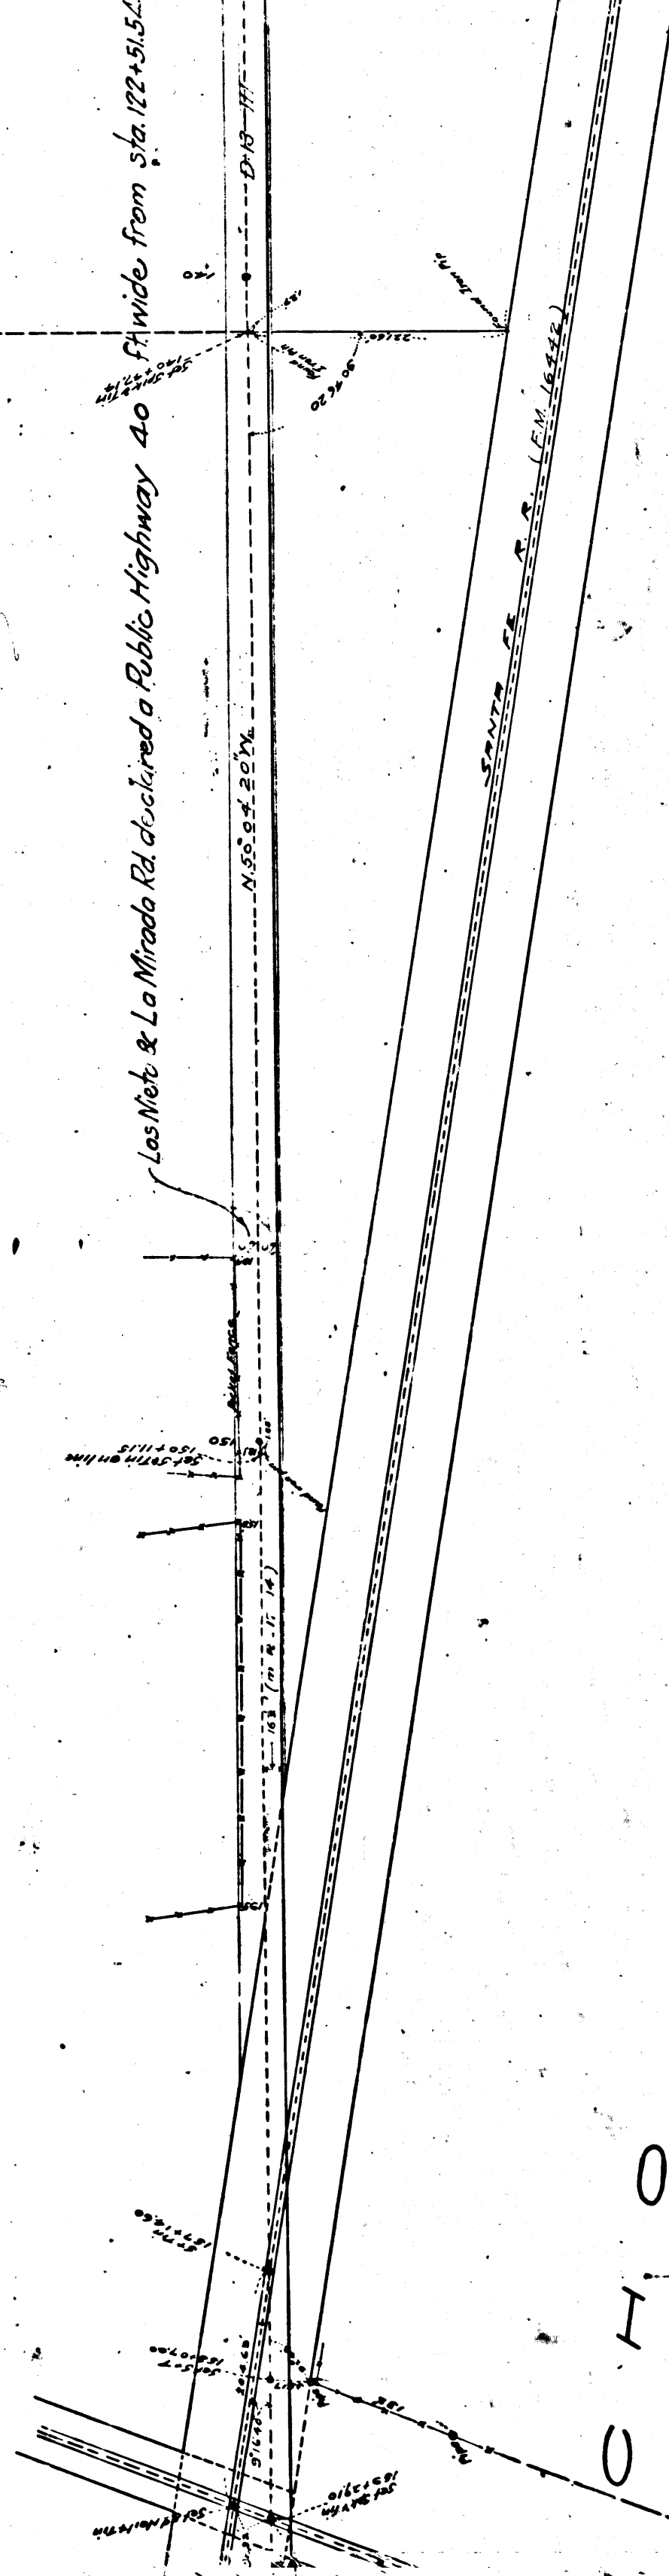

0 0 L I M T


LOT 4

|    |    |    |   |   |
|----|----|----|---|---|
| CS | 7  | 3  | 3 | 4 |
| A2 | OF | A1 | 0 |   |

M. R. - 17 - 14






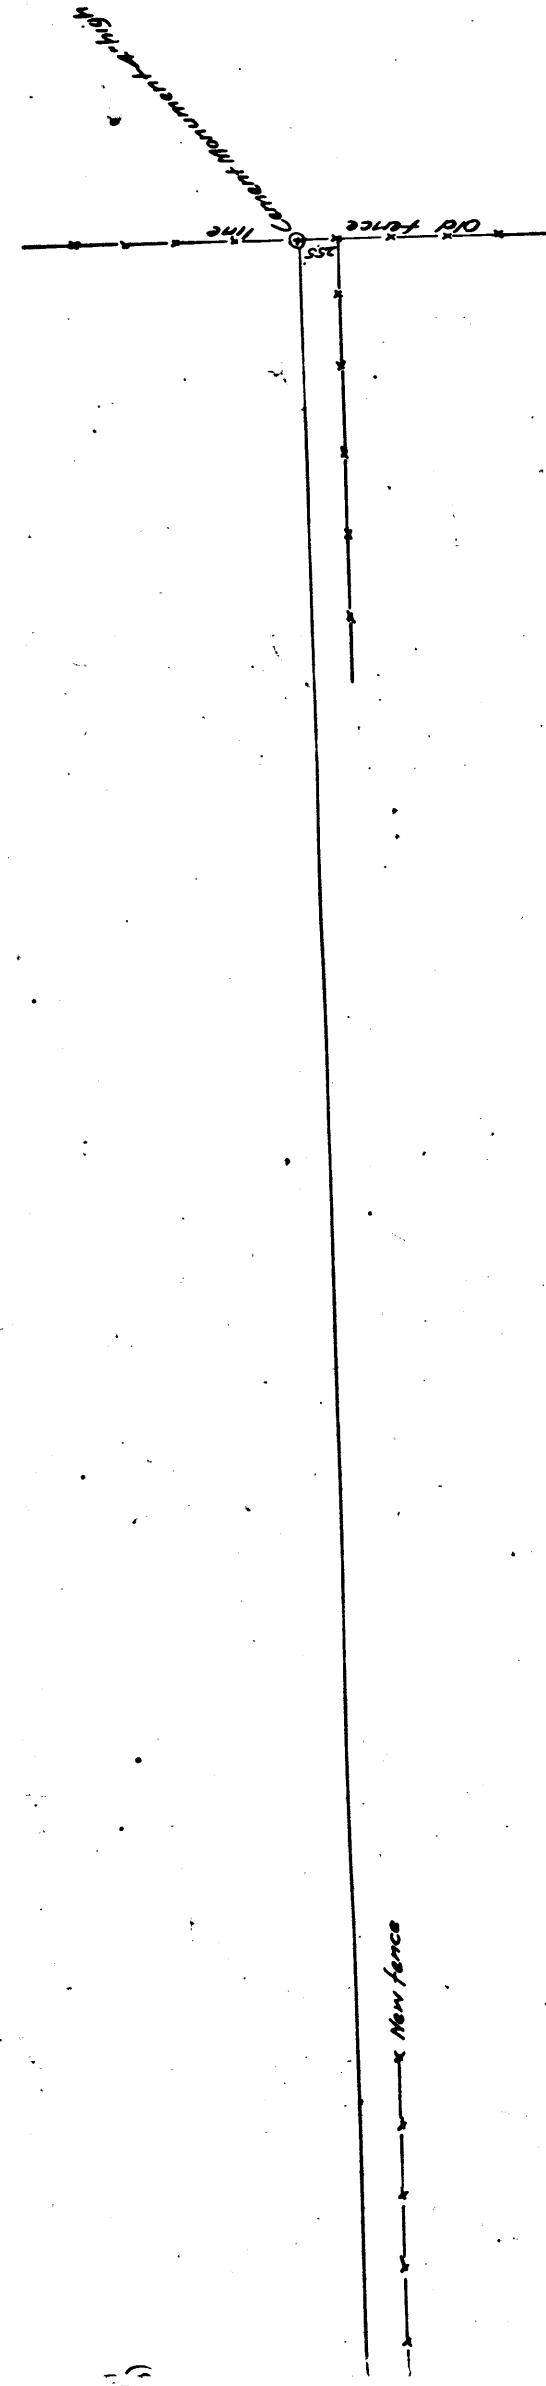

G U N N I N G A N D

LOT 5 LOT 6 L.S. 4-26

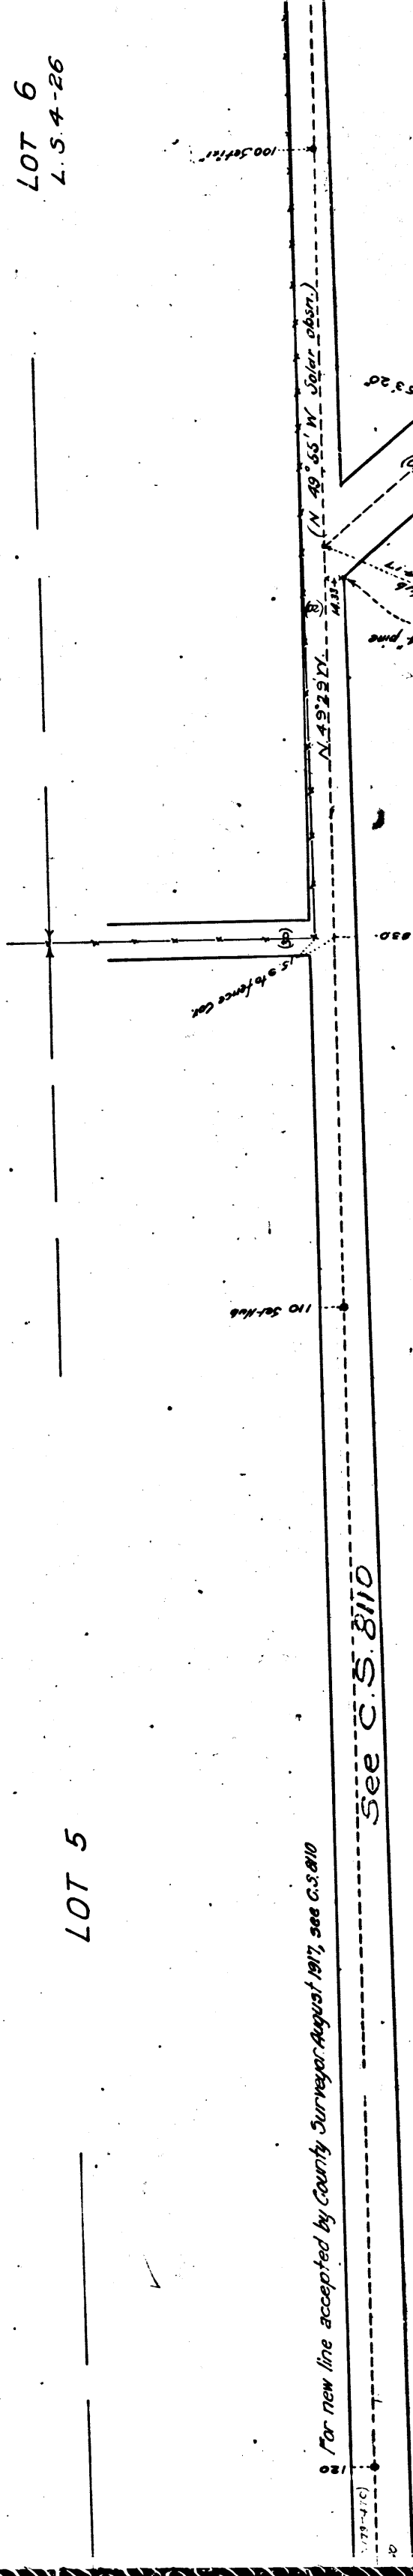

For new line accepted by County Surveyor August 1917, see C.S. 8110

See C.S. 8110

1037.65 4 1/2 p.m.  
Stake painted white  
F.B. 33-4  
1037.65 1/2 p.m.

1061.820


110 Sur. Hub

100.5 ft. 1/2

VACATION OF TOWN OF SANTA FE SPRINGS AND BANNISTERS ADDITION THERETO M.R. 59-71

|    |    |     |   |   |
|----|----|-----|---|---|
| CS | 7  | 3   | 3 | 4 |
| A4 | OF | A10 |   |   |



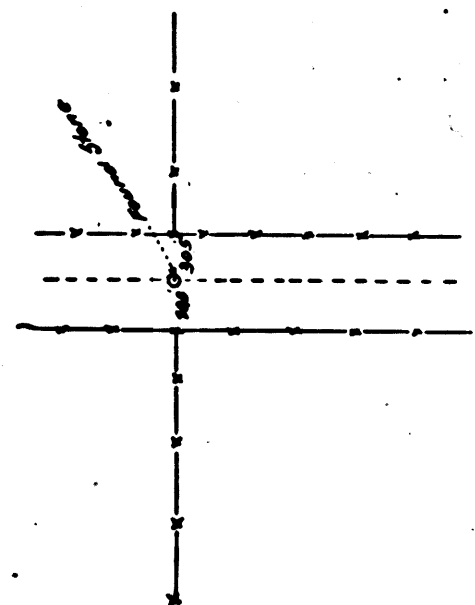

PLATTED FROM NOTES IN FIELD BOOK 33-4-11

H A Z Z A R D

MR 34-64

S U B

LOT 15


LOT 6  
L.S. 4-26

German Baptist Church  
L.S. 4-26

ROAD - C. S. 2nd St. - WHITTIER

ROAD - C.

100' 0" 25'

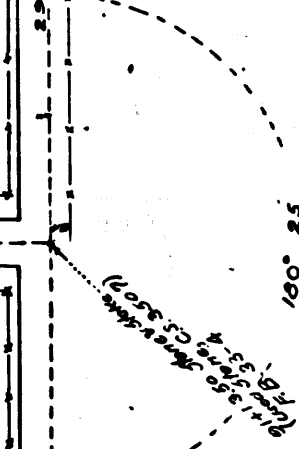


St. 1st St. 1st St. 1st St.  
1st St. 1st St. 1st St.  
1st St. 1st St. 1st St.

Third

90



Old Olive Orchard  
New Fence put in place of old fence

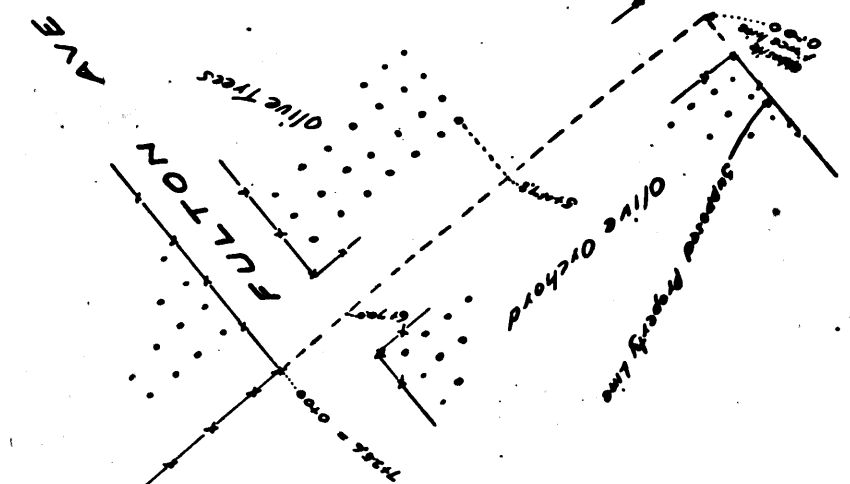

|    |   |    |   |   |    |
|----|---|----|---|---|----|
| CS |   | 7  | 3 | 3 | 4  |
| A  | 5 | OF |   | A | 10 |

--- PLATTED FROM COUNTY SURVEYOR'S MAP NO. 3507

FOR LATER SURVEY SEE C.S. MAP 7502

RESURVEY OF GUNN'S PL

LOT 6

LOT 16

See C.S. 8110

TELEGRAPH D. 13-111

44 ANAHEIM

FULTON AVE

|    |    |     |   |   |
|----|----|-----|---|---|
| CS | 7  | 3   | 3 | 4 |
| A6 | OF | A10 |   |   |




C.S. MAP 7502

GUNN'S PLAT OF BLAISDELL TRACT

M.R. 34-64


LOT 7

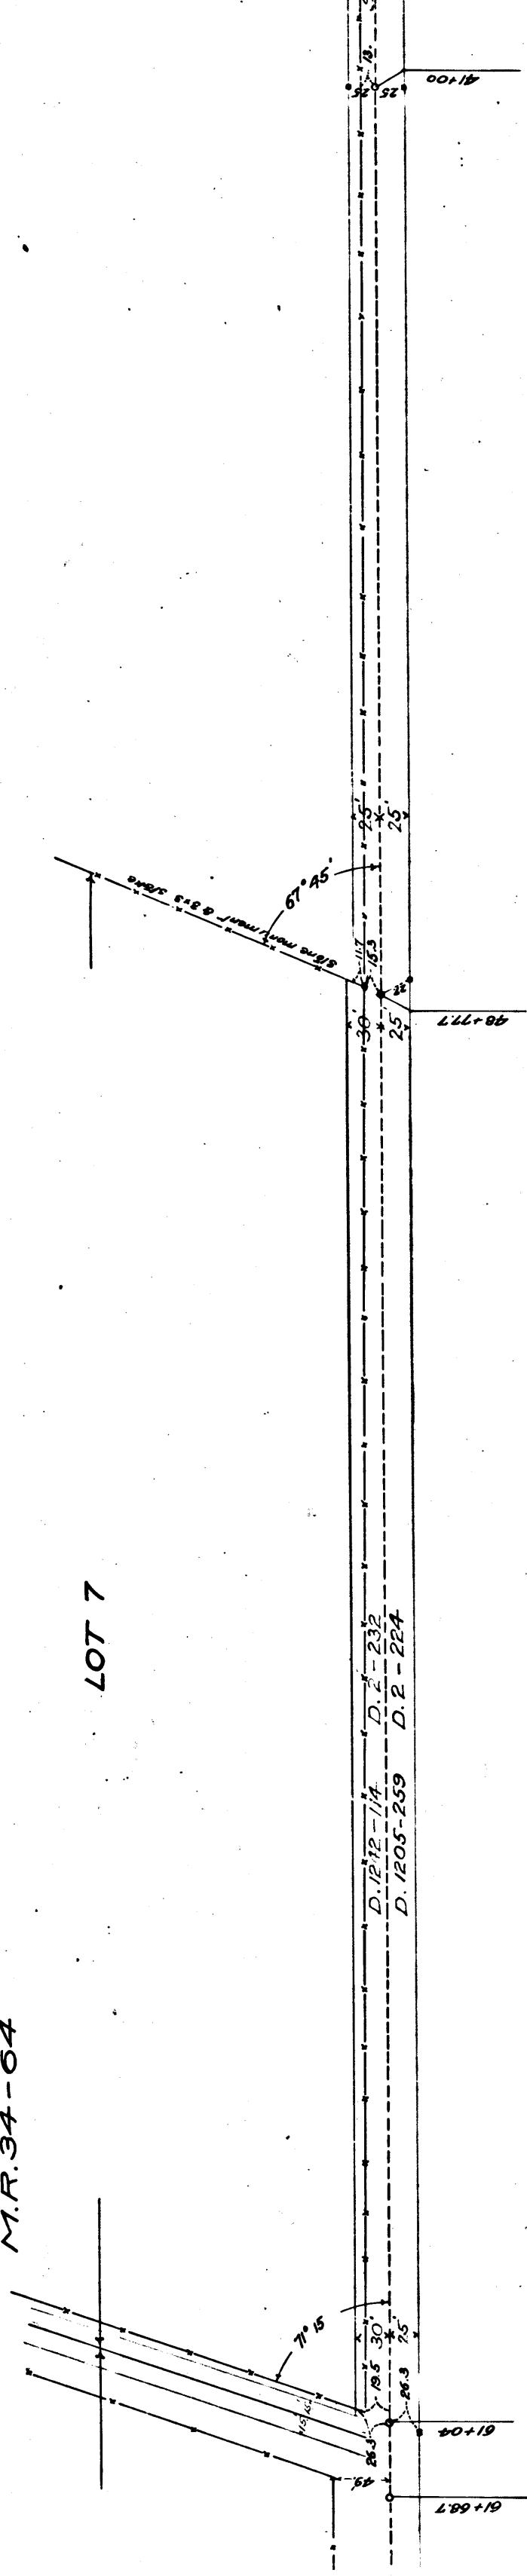

|   |   |    |   |   |   |
|---|---|----|---|---|---|
| C | S | 7  | 3 | 3 | 4 |
| A | 7 | OF | A | 1 | 0 |



HARVEY BERRY  
M.B. 11-54

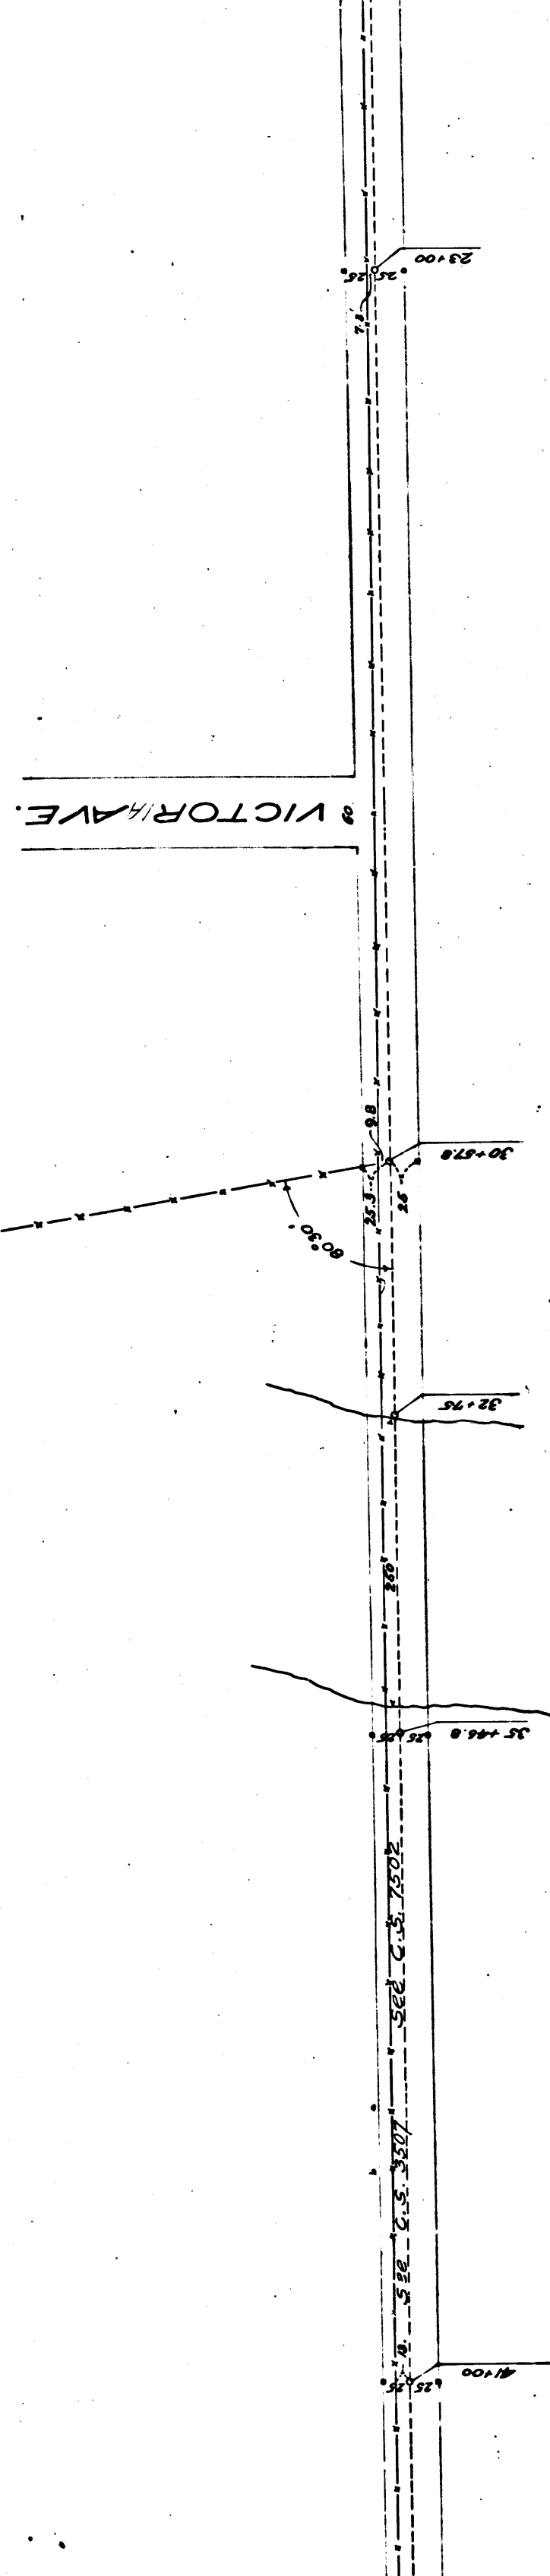

|    |   |    |   |    |
|----|---|----|---|----|
| CS | 7 | 3  | 3 | 4  |
| A  | 8 | OF | A | 10 |



BERRY TRACT

M.B. 11-54

CERES AVE.

For new line accepted by County Surveyor, Aug 1917 see C.S. 8110

See C.S. 8110

51.00

121.00

231.00

D. 1208-239 D. 2-224

|    |    |    |   |   |
|----|----|----|---|---|
| CS | 7  | 3  | 3 | 4 |
| A9 | OF | A1 | 0 |   |

VALLEY VIEW AVE.

0.100 Old R.R. track  
marked 10 SC. on east

39 D. 2-224 15'

128'

D. 1205-269-22-22-4  
4012.30

Old site

1771.44

|     |      |     |
|-----|------|-----|
| CS  | 7334 |     |
| A10 | OF   | A10 |

