

MISSION

5137

Garage (Box)

MIN. 5' x 12'

Both Chimneys

Both Water Pipes

5' x 12'

WOOD

MARENGO

Street

Insane Ward


Porch

CS 7337

A1 OF A4

MISSION ROAD

ROAD

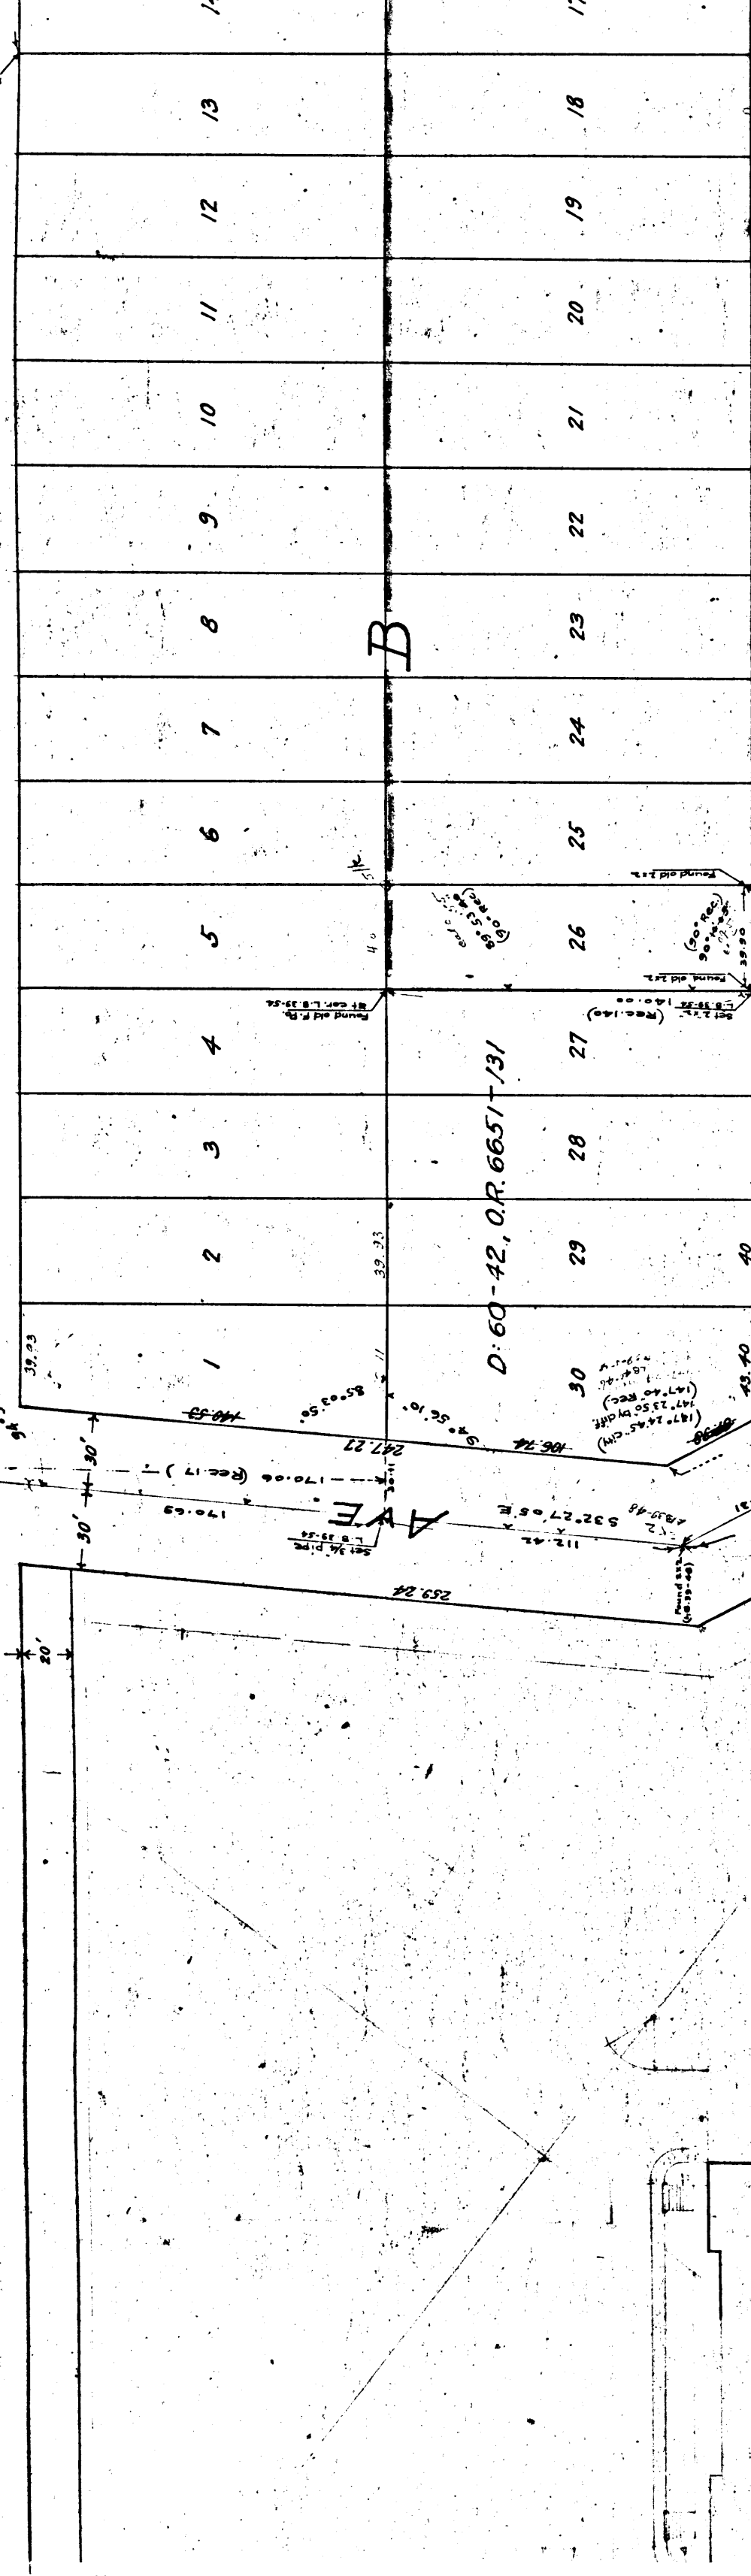

TRANSIT AVE.

AVE.

HENRY

Note: May St as loc'd by City Engr.
E Transit Ave from City Engr. plan
East side are 170' 170' (max) SE of W
C of LT 26 Bldg is as loc'd
50' from lot 26 Bldg is as parallel to and
40' 150' right angles, from lot 26 to corner of
found on 17 E line of lot 26

MAP OF

COUNTY HOSPITAL GROUNDS

ALSO COUNTY PROPERTY IN TRANSIT

(M.R. 31-56)

May 1907


Ivory B. Noble

County Survey

Scale: 1 in. = 50 ft.

County Surveyor's Map No. 7337

CS	7337
A 2	OF A 4

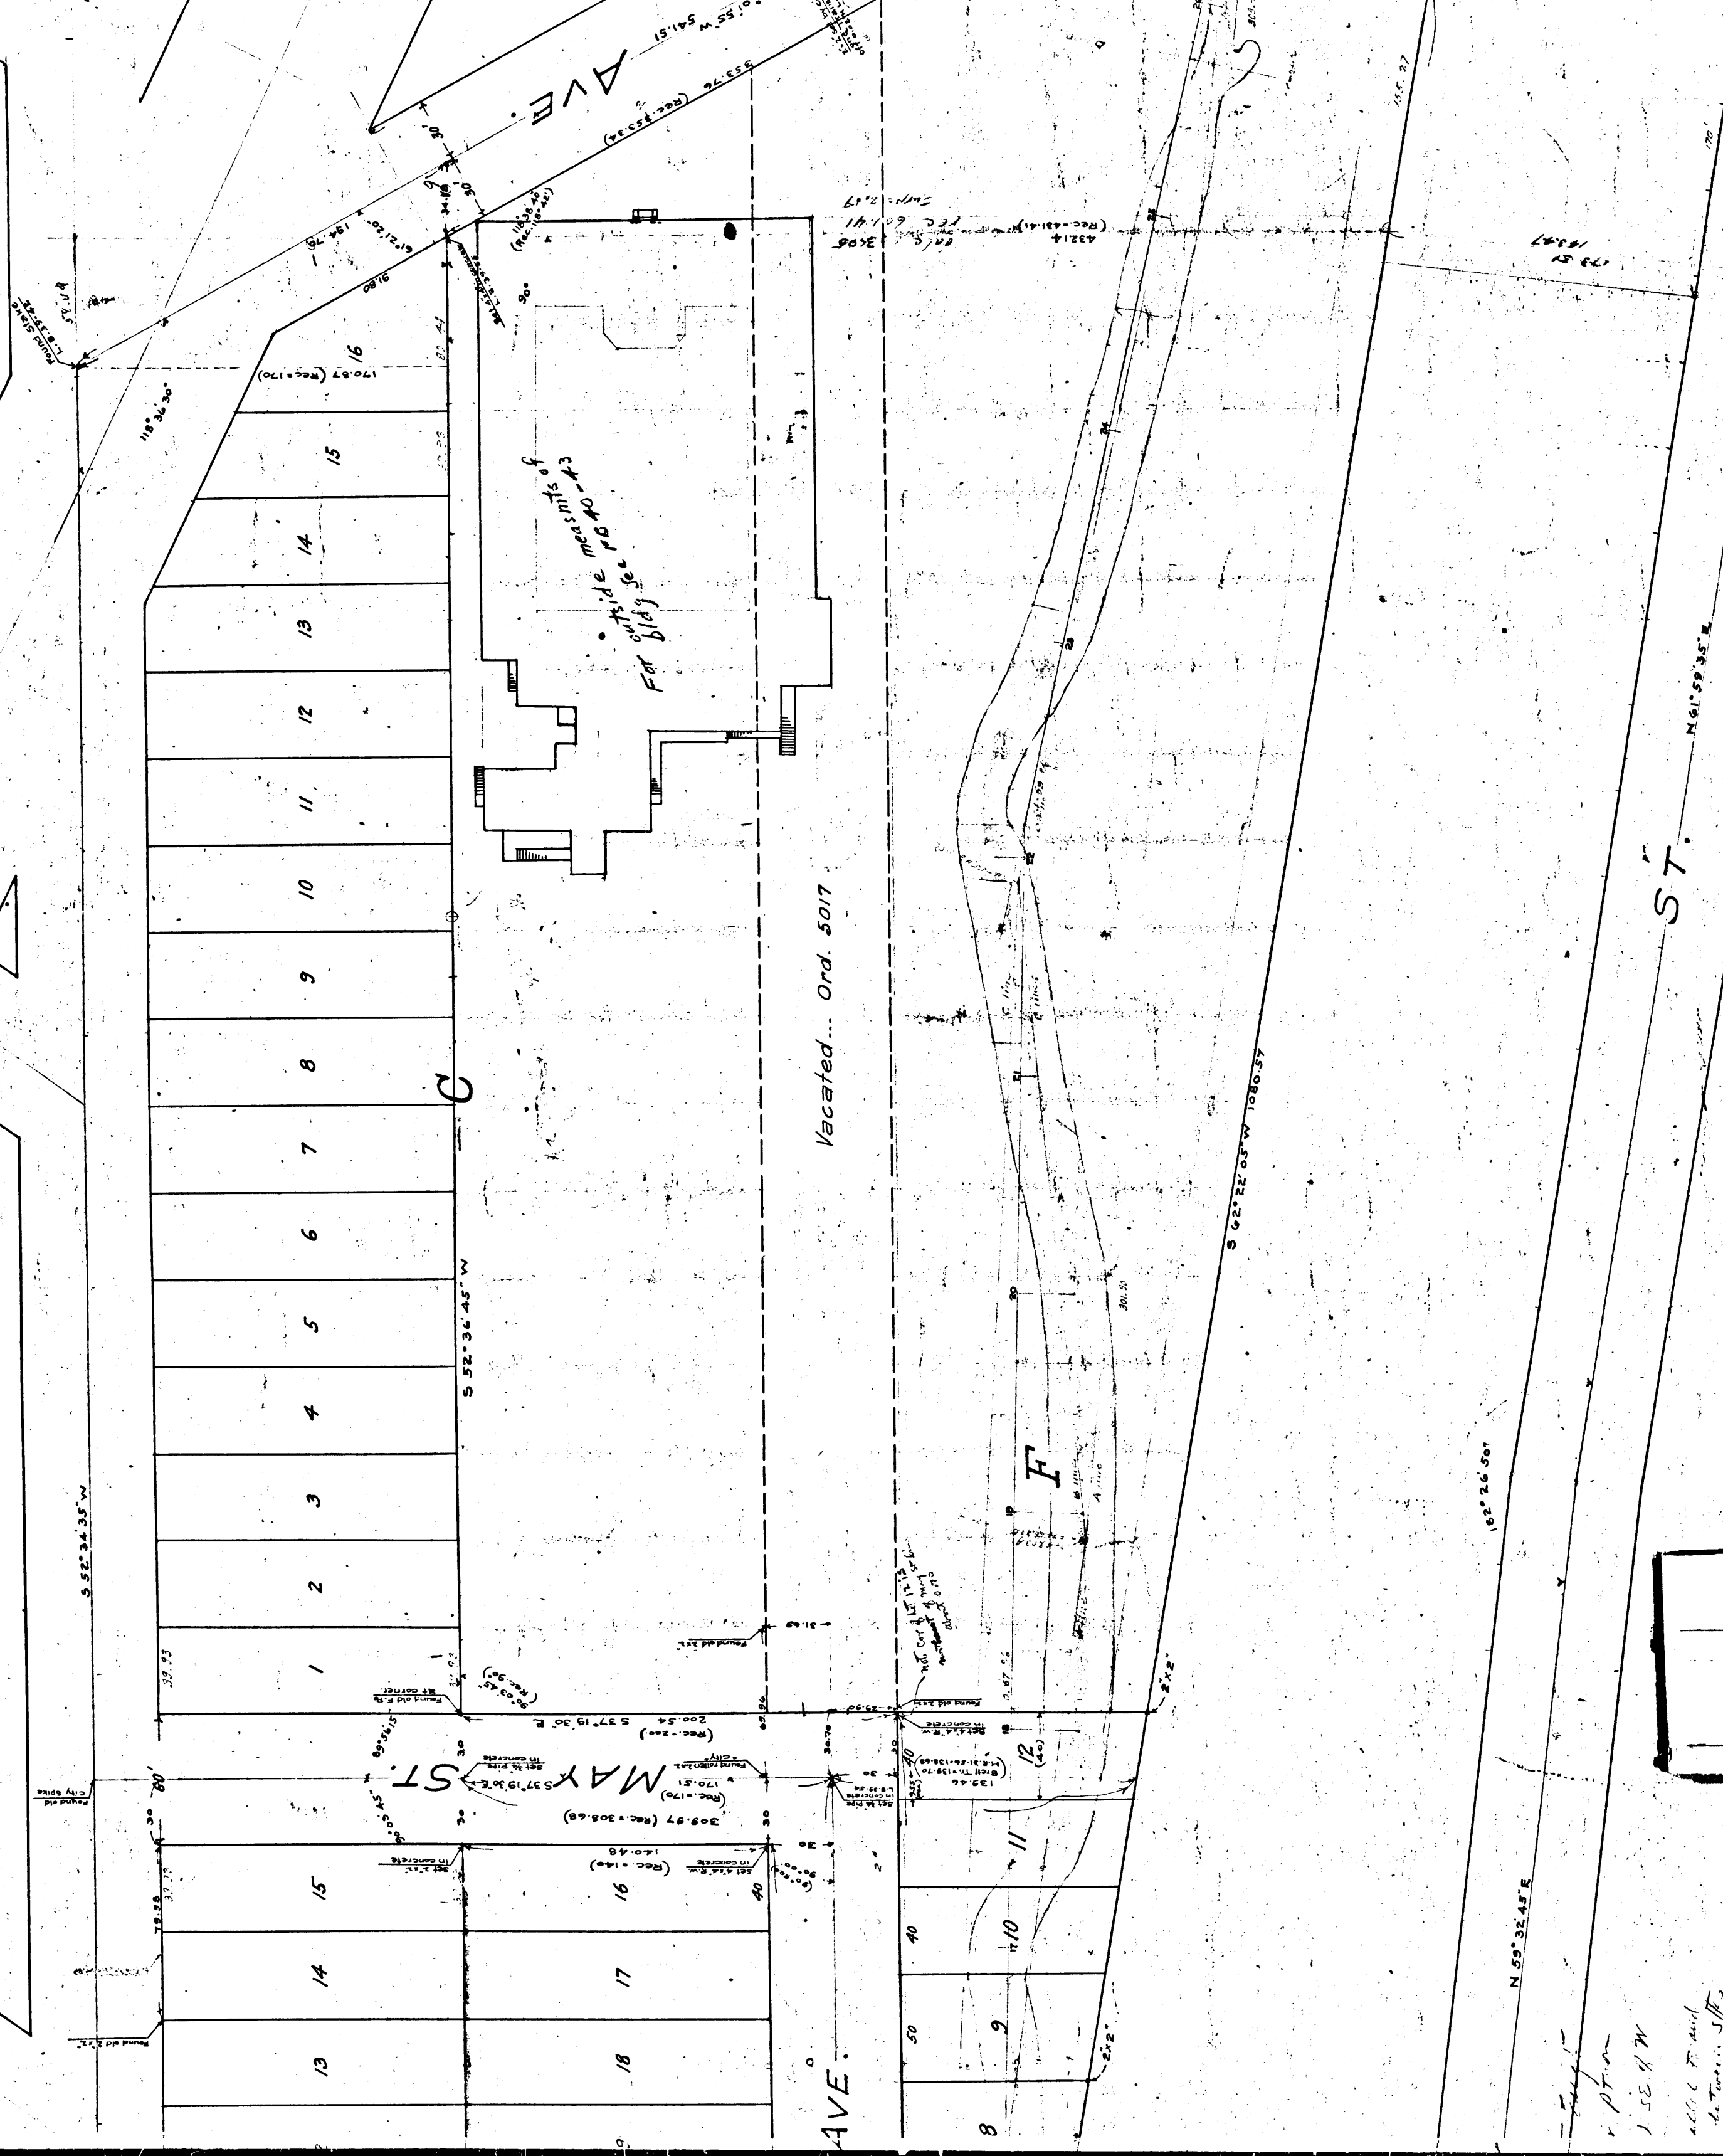

CS 7337
A 3 OF A 4

Index Map CS 7961

Notes & Levels for grading lawn and drives, (Aug. 1905) ----- L.B. 19-56.
 Location of new buildings and levels for walks and drives, (Mar. '06), L.B. 17-48, 49, L.B. 19-59.
 Survey of Griffin Ave. for Profile, (March 1906) ----- L.B. 17-50
 Ties & center line distances on Mission Road, (From City Hall, March 1906) ----- L.B. 19-57
 Staking out curbs and walks, (June 1906) ----- L.B. 24-2-3
 Grade stakes for retaining wall at NE end of Contiguous Pavilion, (Jan. 1907), L.B. 17-58, 60
 Ties and street center line distances, (From City Hall, May 1907), ----- L.B. 23-39, 44, 45 & 49 - Outside Bldgs. (city)
 Profile of Arroyo, (May 1907), ----- L.B. 23-39
 Detention Home (Survey between Griffin Ave & East Lake Ave) ----- L.B. 23-47 & 48
 Bench Marks, list of. ----- L.B. 23-58
 Griffin Ave. changed to Zoned A-2. Ord. 53627.

UNDS (M.R. 23-1)
 INSIT TR.

ounty Surveyor:

EAST LAKE
SIDE PARK

ALHAMBRA

AVE.

S - P - R - R -

For survey East
East Lake Ave
See P 12 to 31

CS 7337

A 4 OF A 4

AVE.

EAST LAKE

EAST
CS 7781

553.76 (Rec. 155.34)

N 62° 01' 55" W 541.51

970.73

171.65

CS 7781

150.14

172.28







