


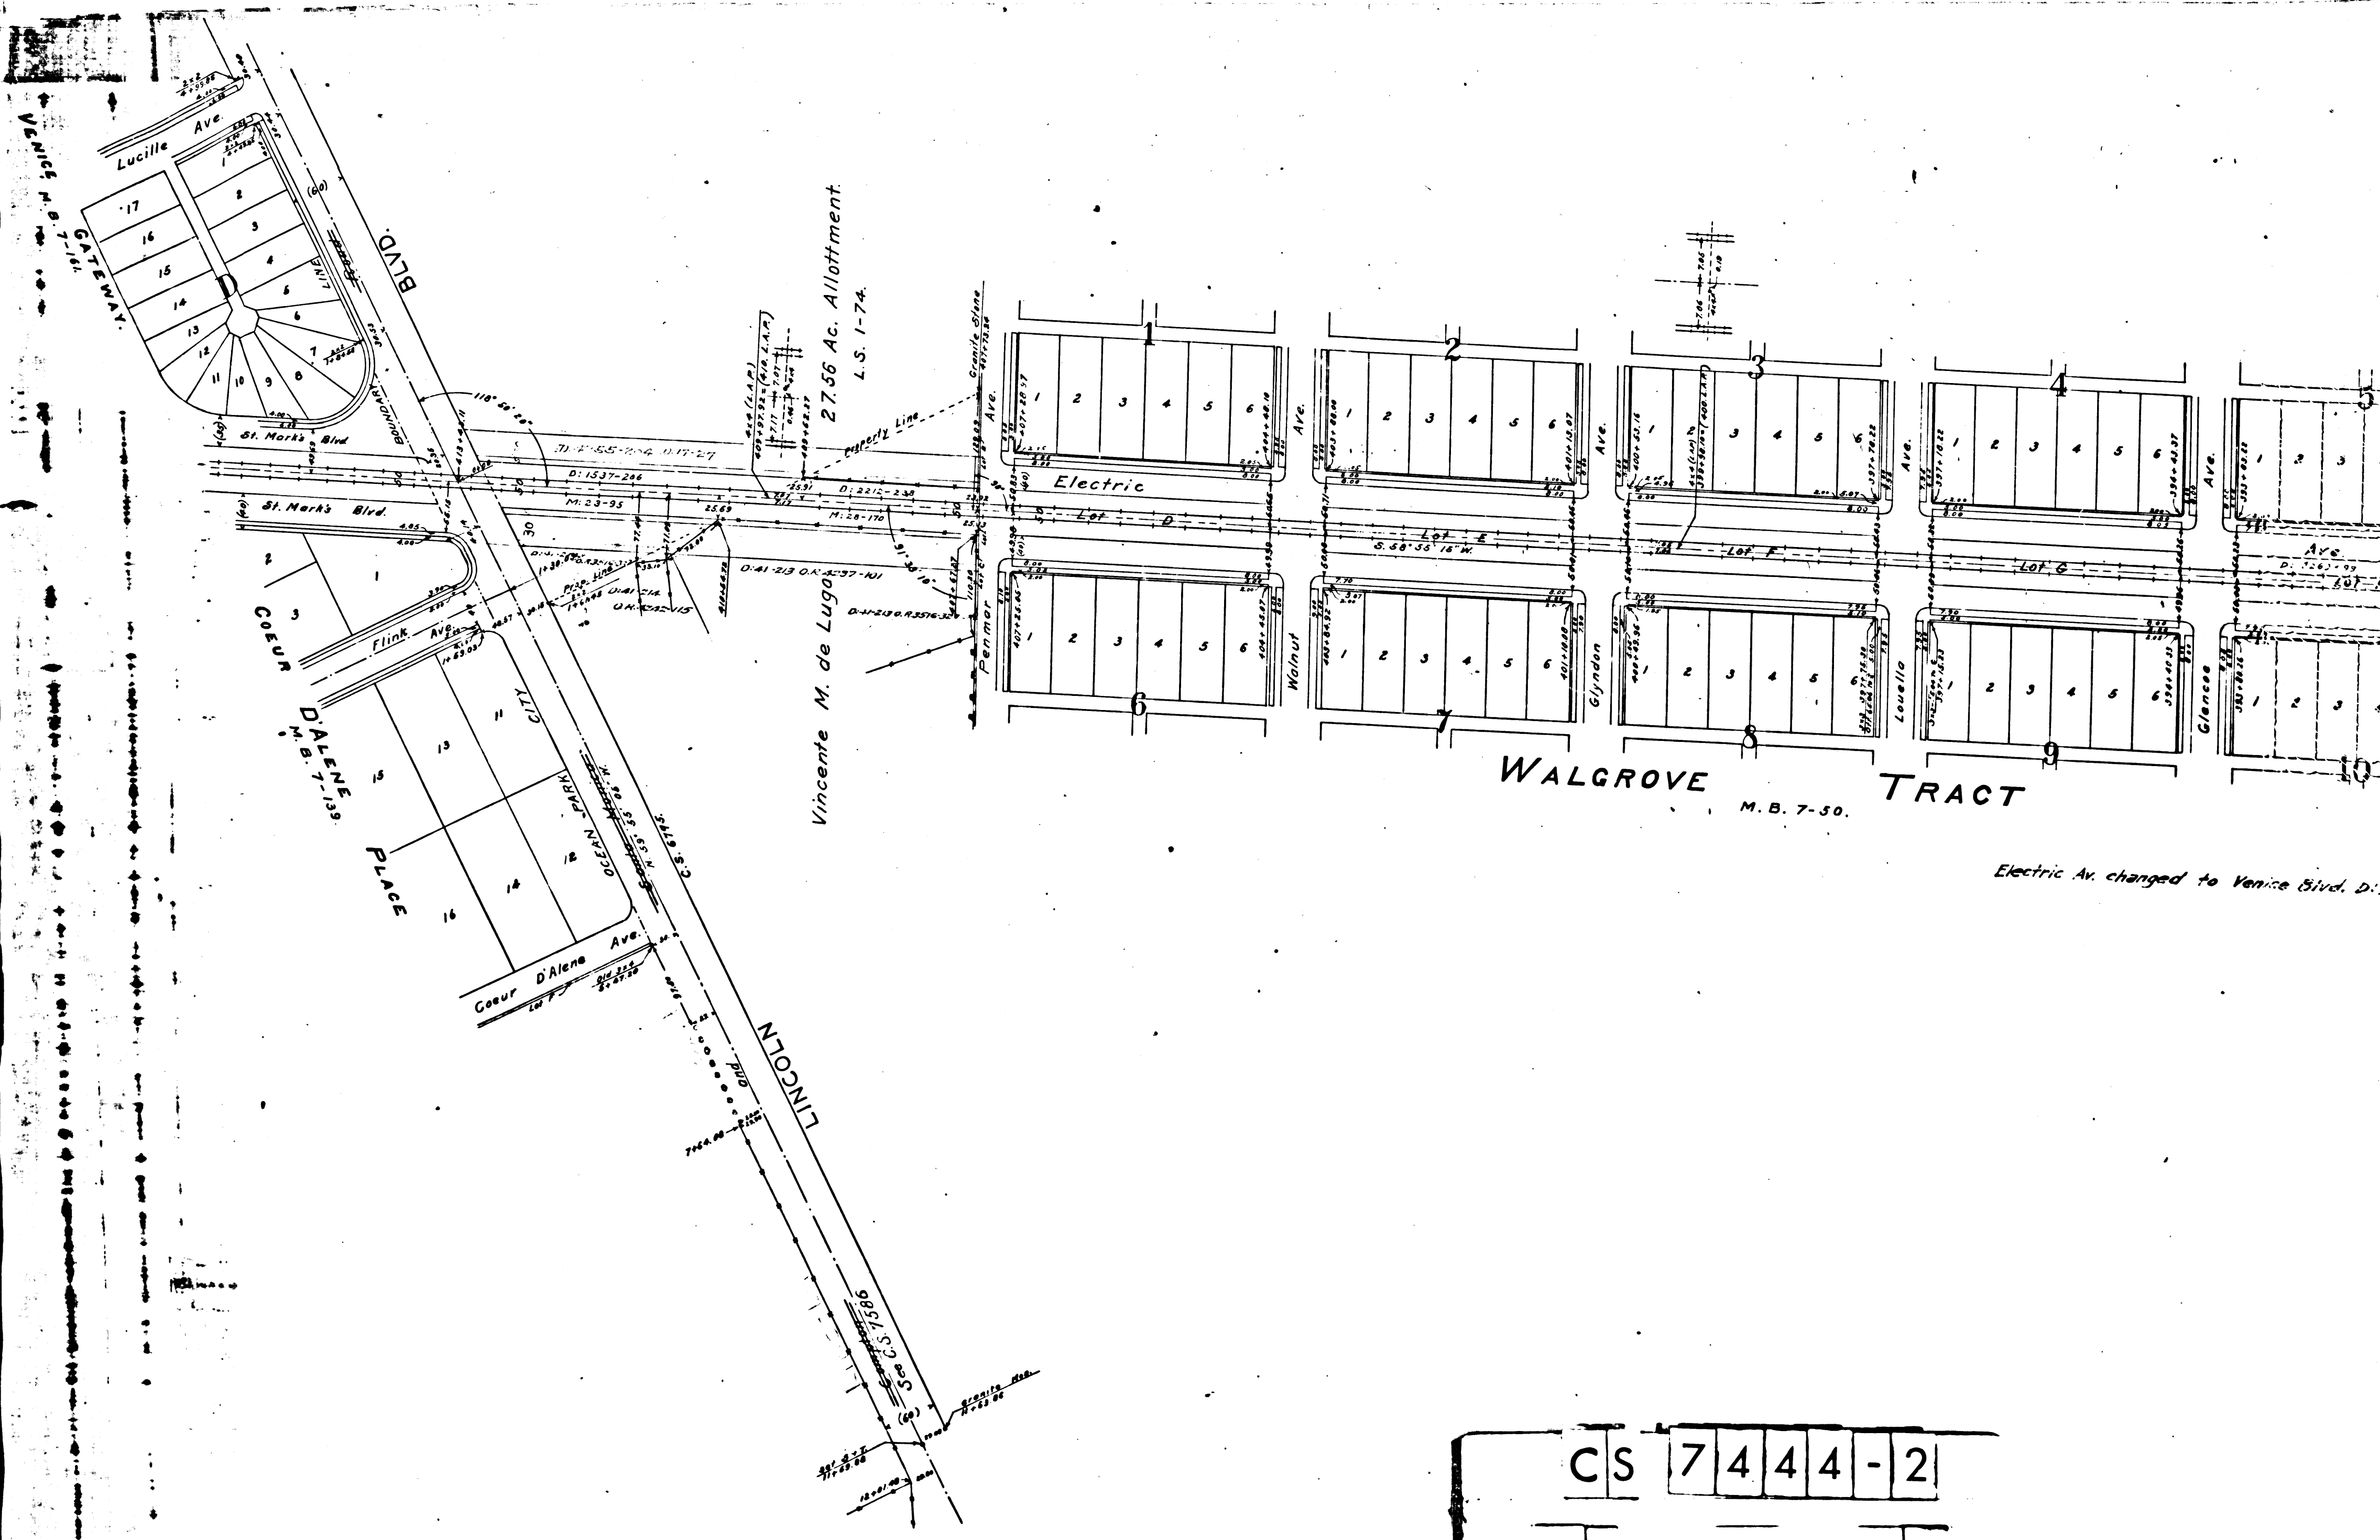


CS 7444-2

A1 OF A4

RANCHO

LA BALLO

Part of F. Ma
60.56 Ac. All
M.R. 3-204

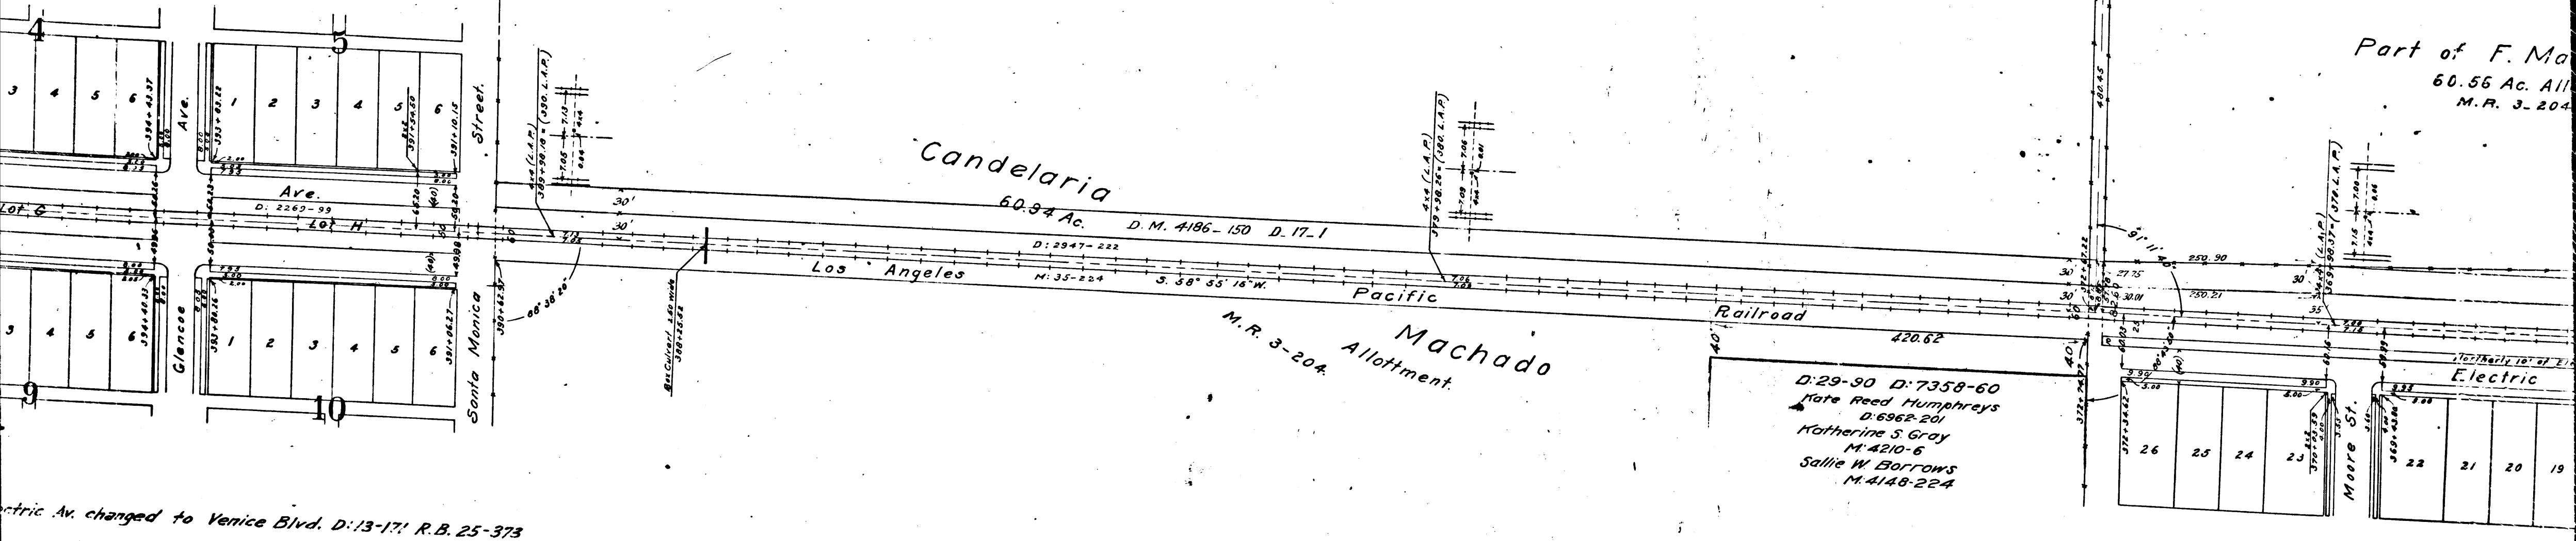


CS 7444-2
A2 OF A4

A BALLONA

Part of F. Machado.
60.56 Ac. Allot.
M.R. 3-204.

Part of F. and D. Machado
182.14 Ac. Allot.
Dist. Court Case 965.

Note:
Center Line of Rail-
D = 0° 30'
R = 11459.2
Δ = 5° 15' 20"
T = 325.64
L = 651.10

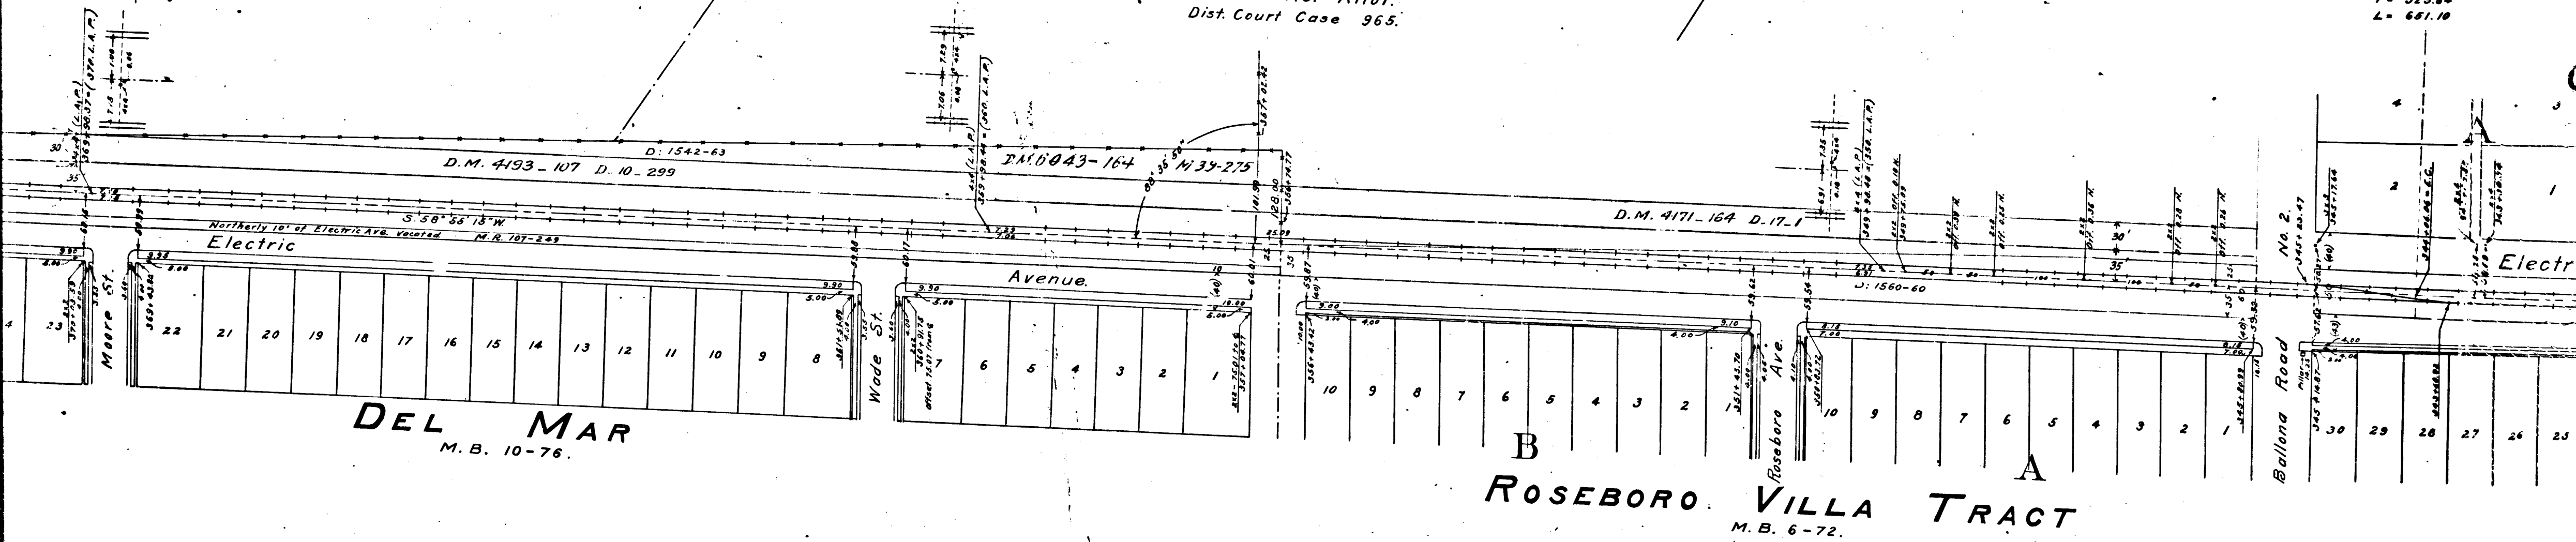


CS 7444-2
A3 OF A4

COUNTY SURVEYORS MAP No 7444
SHEET 2. OF 2 SHEETS
I.M.21

Note:
Center Line of Railroad.
D = 0° 30'
R = 11459.2
Δ = 3° 15' 20"
T = 325.64
L = 681.10

RE-SUBDIVISION
OCEAN PARK HEIGHTS ADDITION
M.B. 7-166.

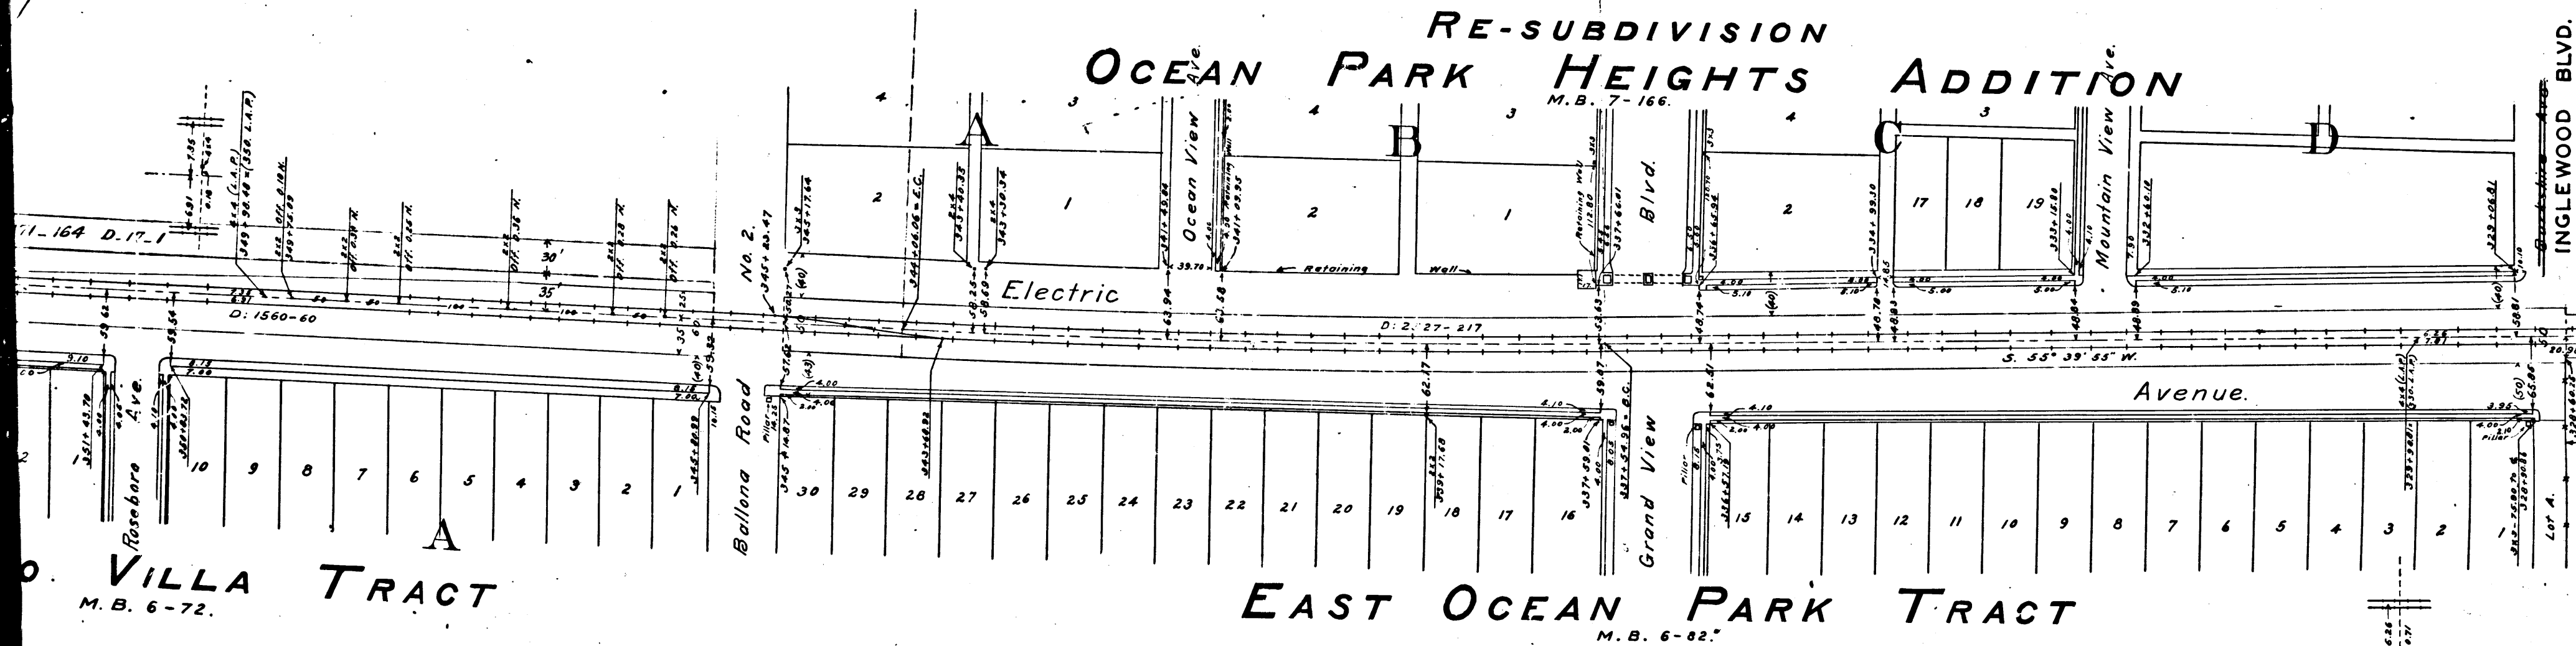

CS 7444-2
A4 OF A4