

WILSHIRE MAP OF
SUNSET BOULEVARD

FROM
RANCHO RODEO DE LAS AGUAS
WESTERLY

October 1907. Ivory B. Noble County Surveyor


Scale: 1 in. = 100 ft.

F.B. 36-53.



C.S. 7454

Note: True courses - obtained by solar observations.
2 1/2 mile strips from Los Angeles Avenue, westerly, more set Feb. 26, 27, 1908, see F.B. 36-63
Change in line from Los Angeles Avenue, easterly, surveyed, and center and side bands set Mar. 26, 27, 1908, see F.B. 36-64

A1 OF A5
CS 7454

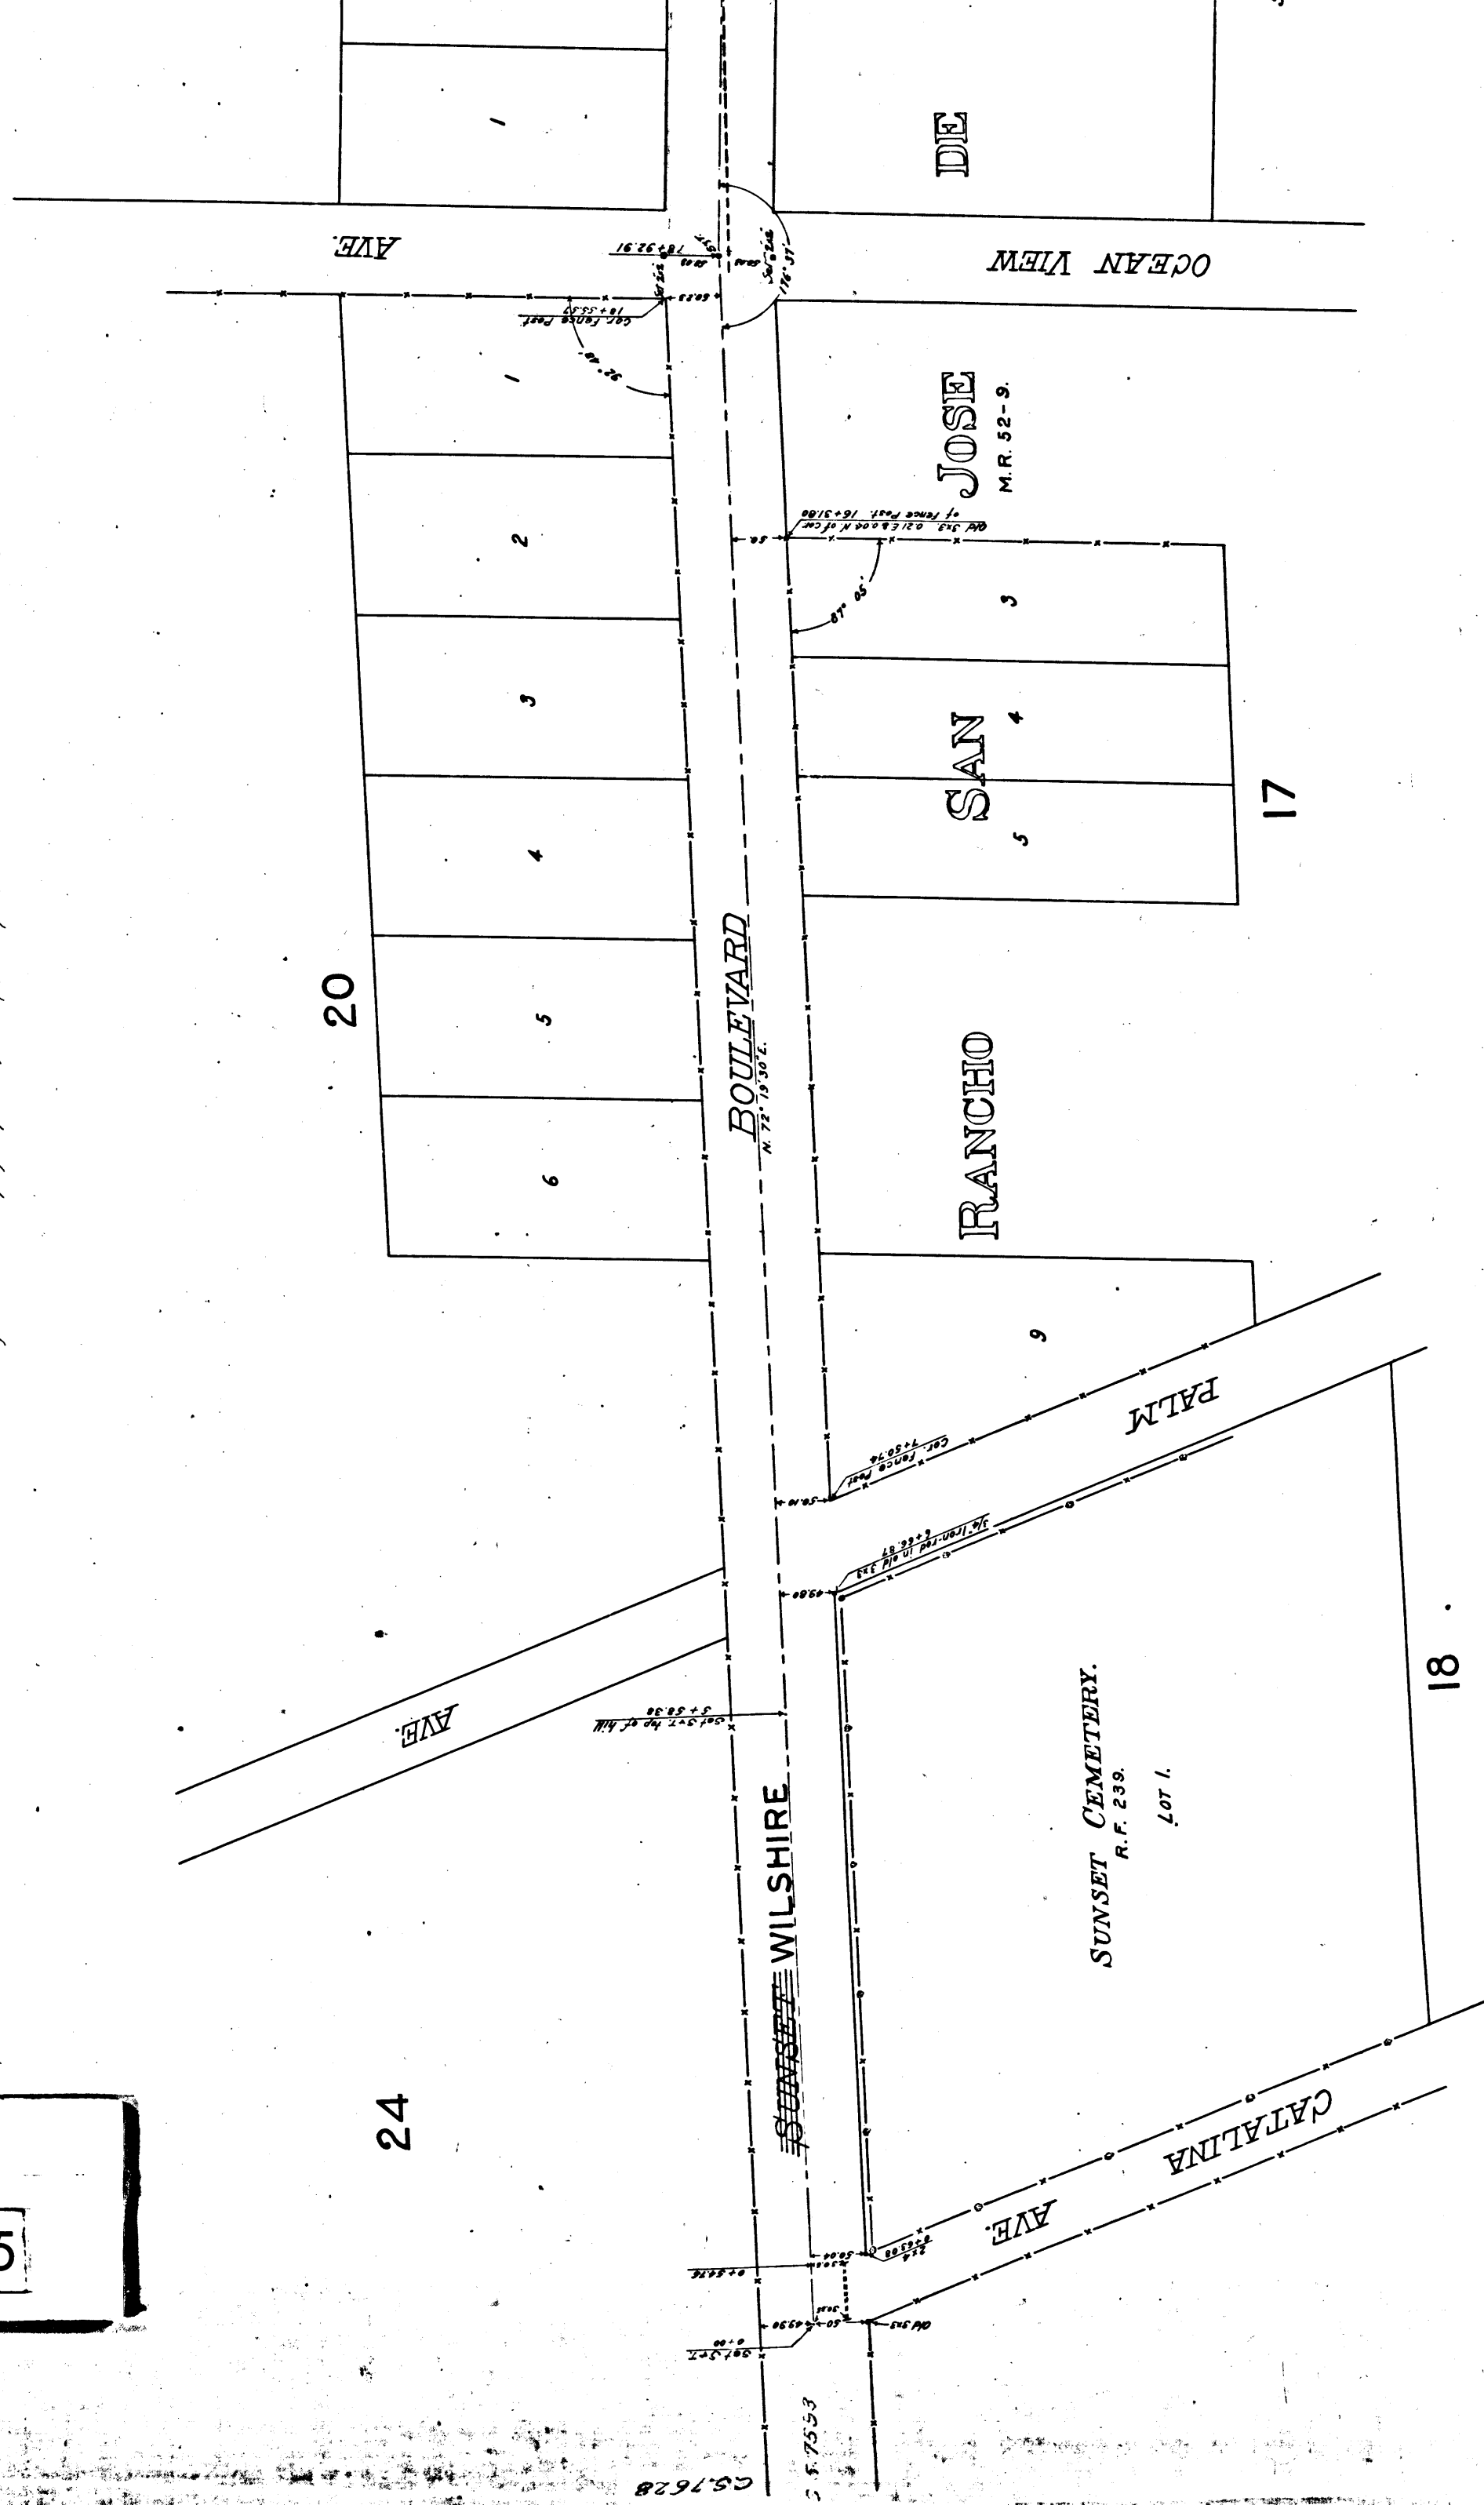

CS 7454
A2 OF A5

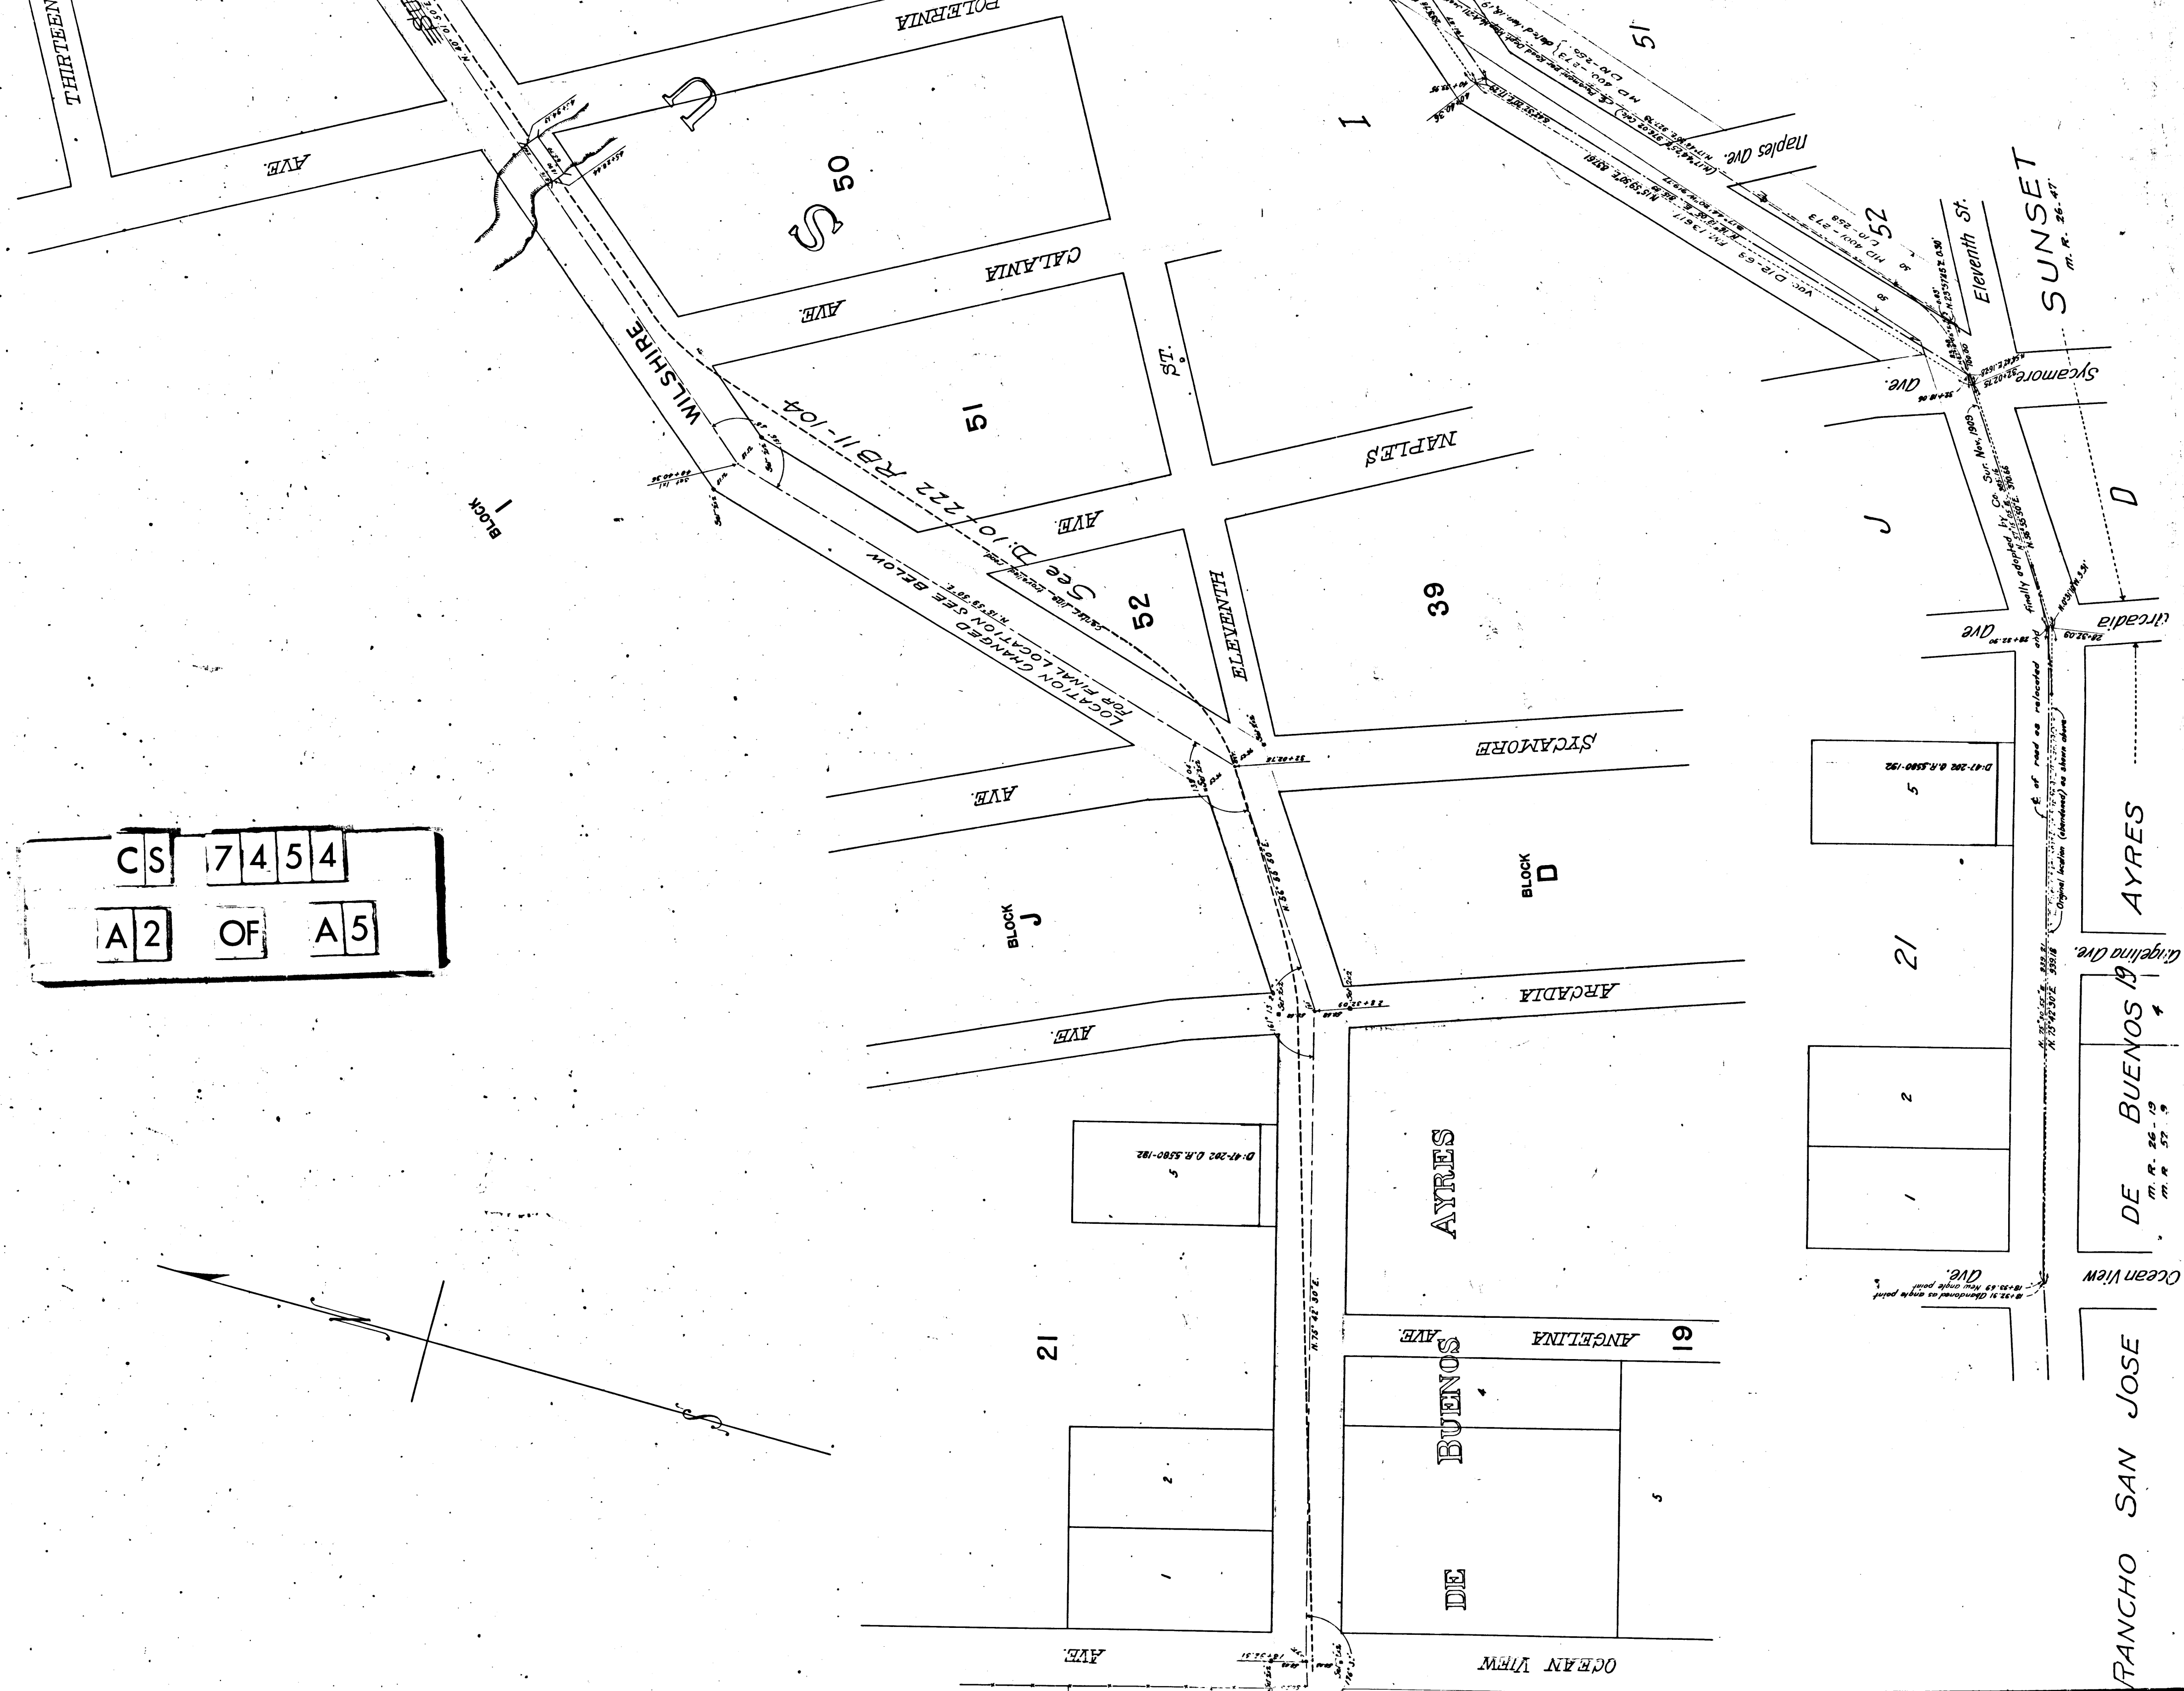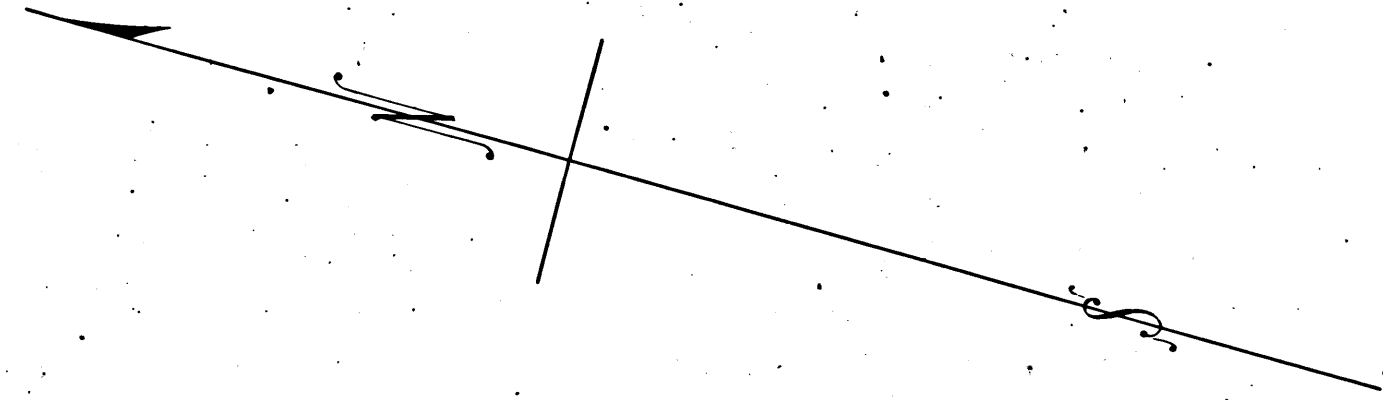

RANCHO SAN JOSE

DE BUENOS AIRES

AYRES

Ocean View

Angelina Ave.

Ave

circadia

D


J

Sycamore

Eleventh St.


SUNSET

M. R. 26.47

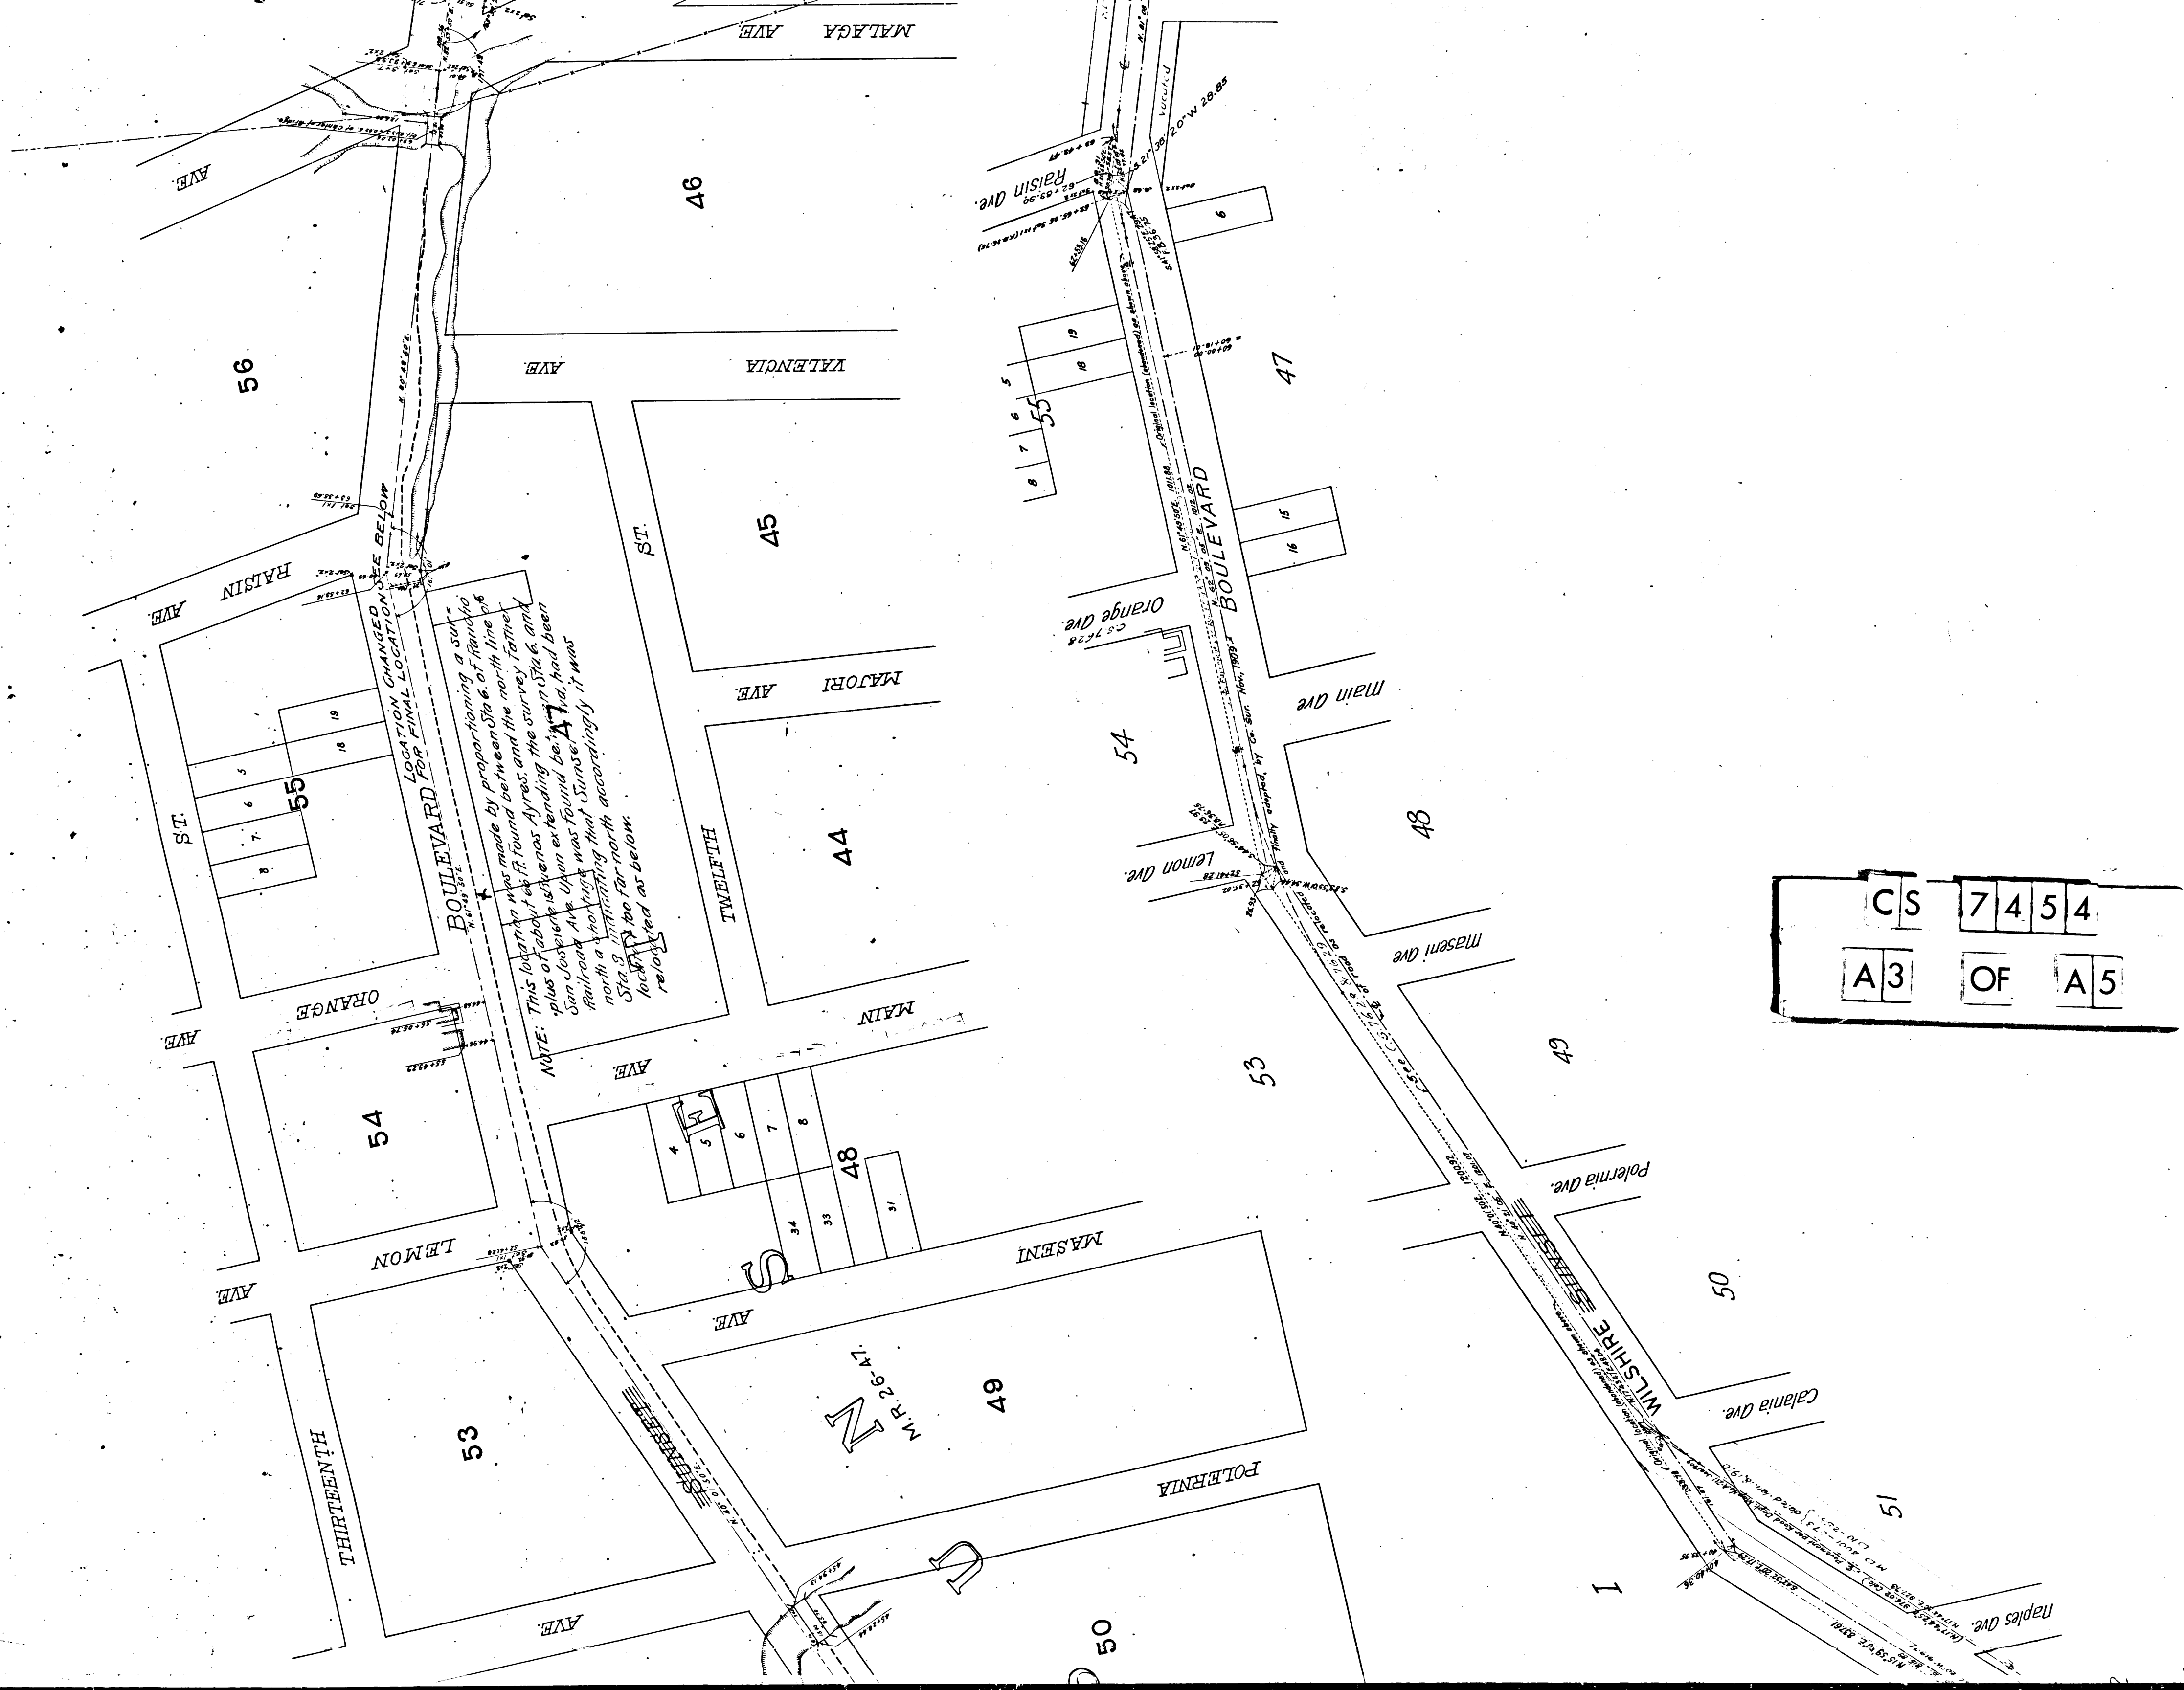


C	S	7	4	5	4
A	3	O	F	A	5

SET

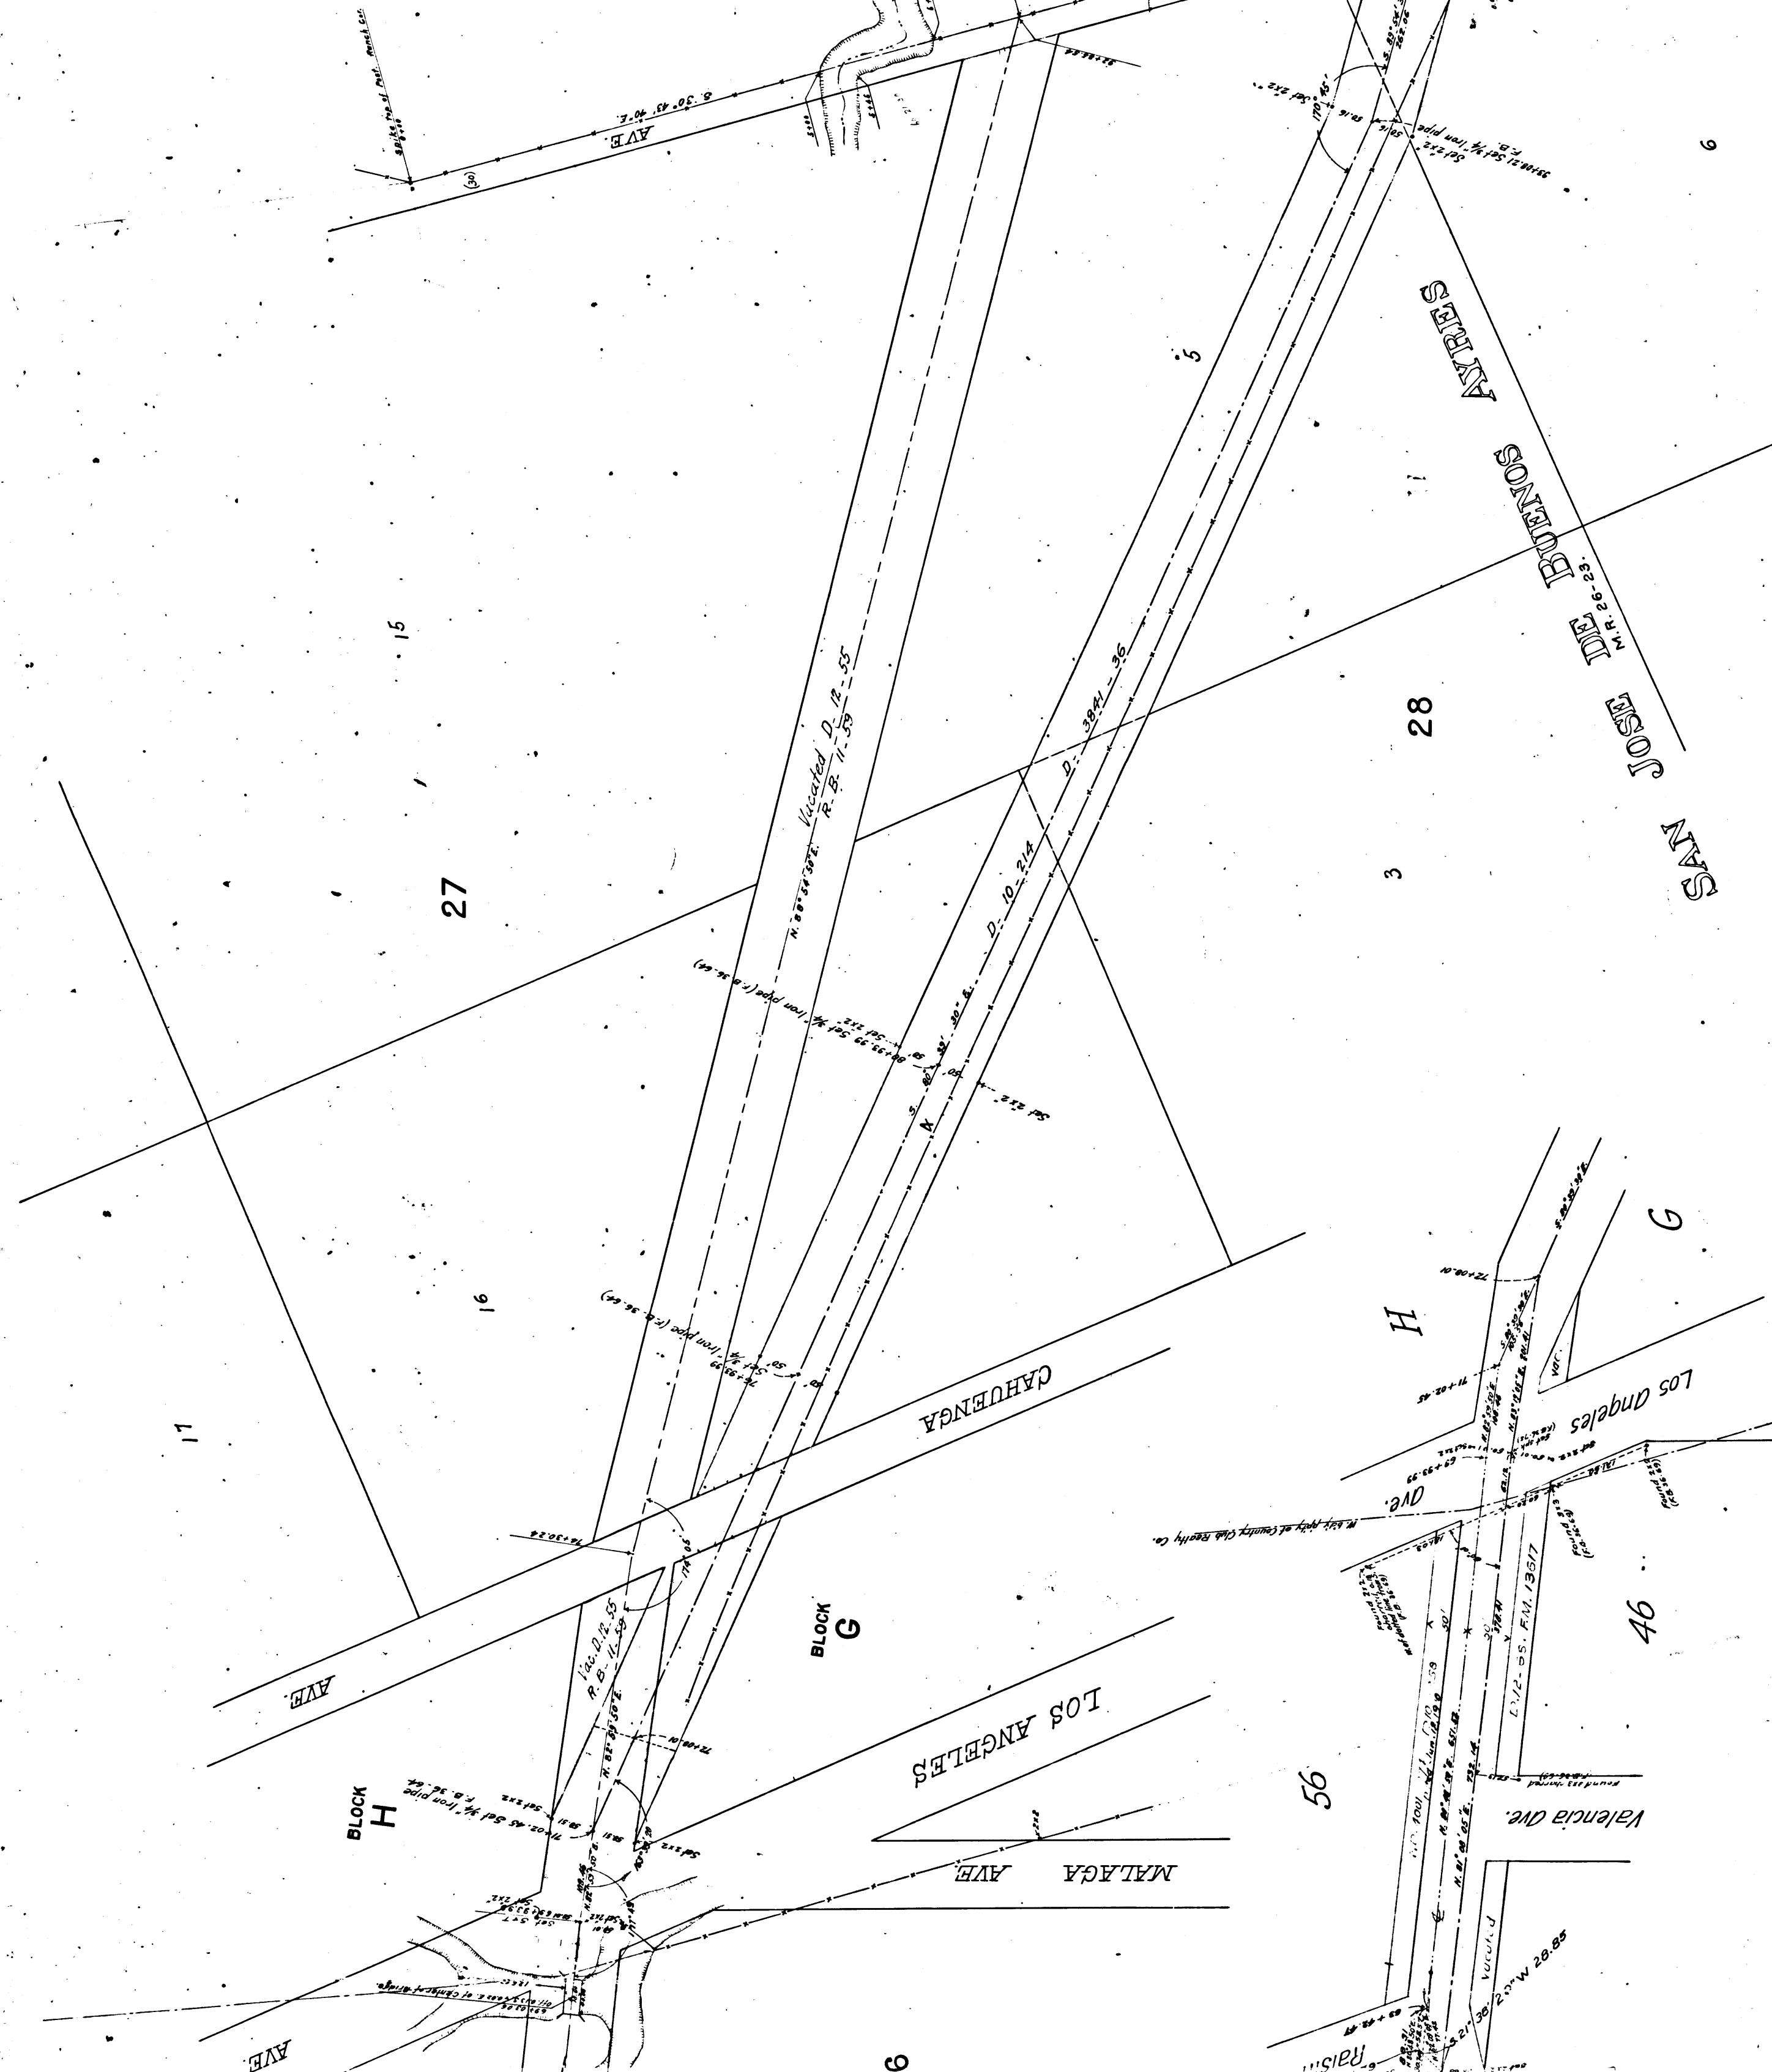

CS	7	4	5	4
A4	OF	A5		

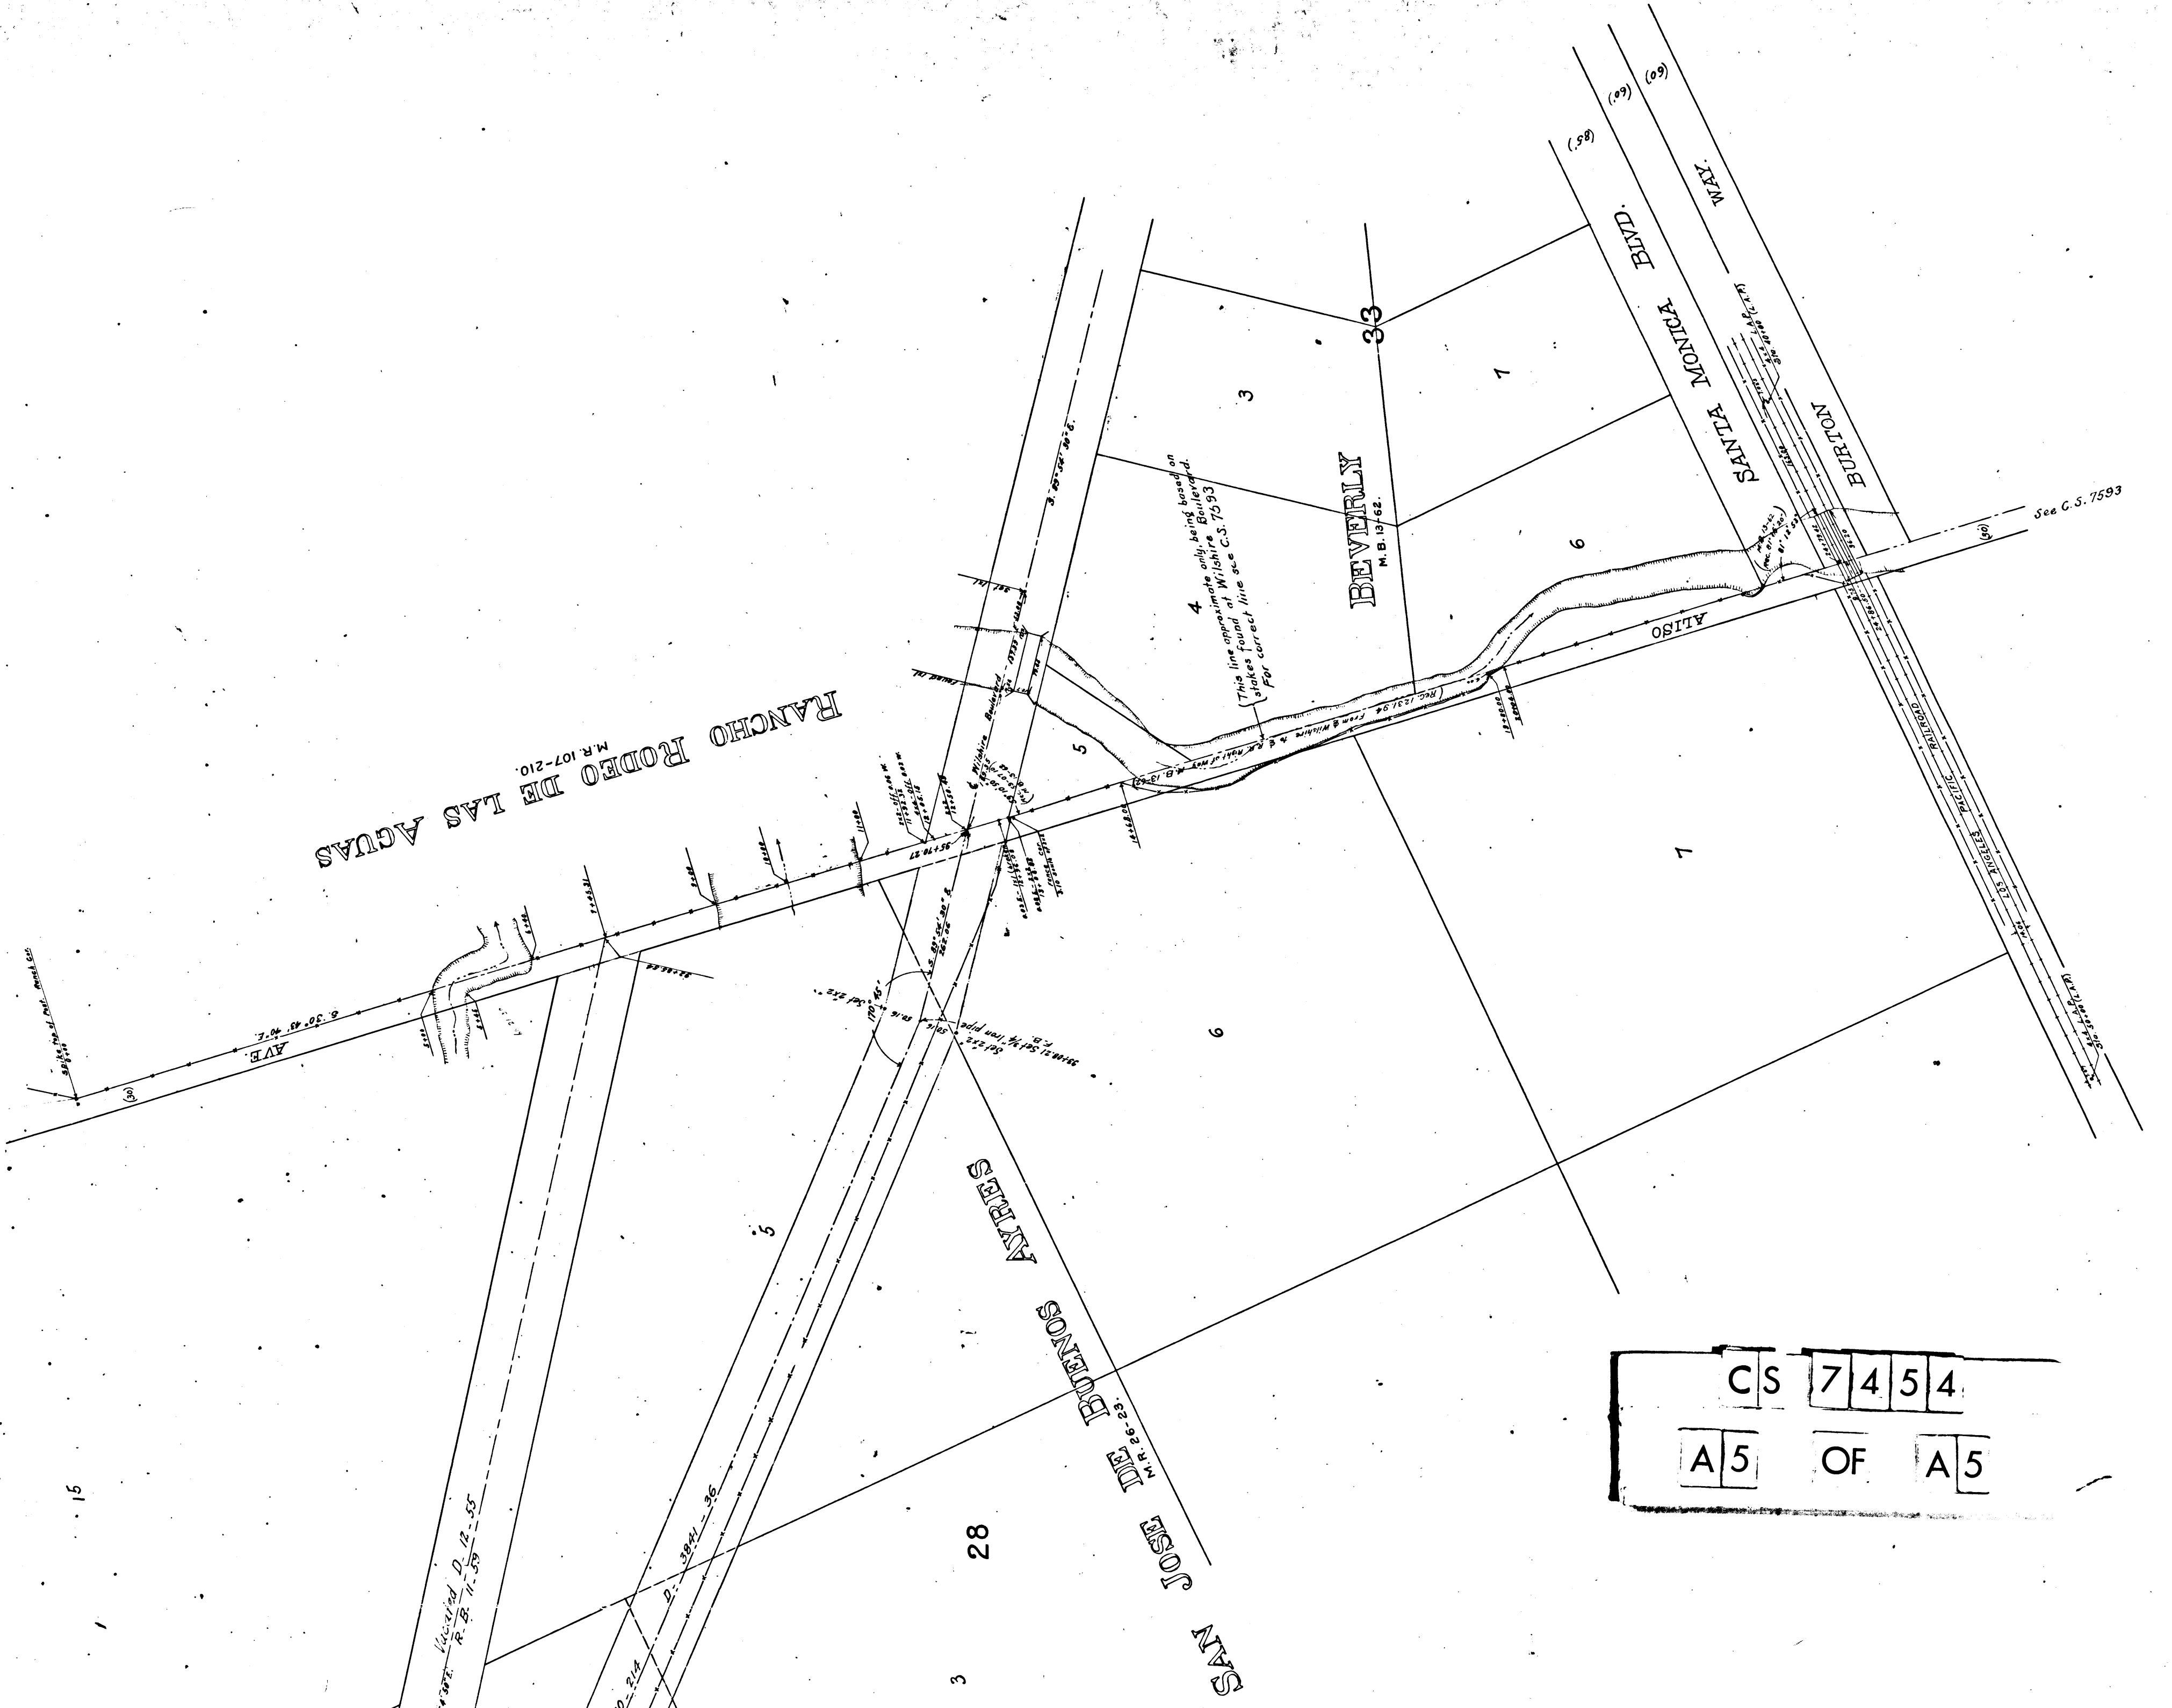

CS	7	4	5	4
A5	OF			A5