


SCALES { HOR. 40 FT. TO 1 INCH  
VERT. 4 . . . . .

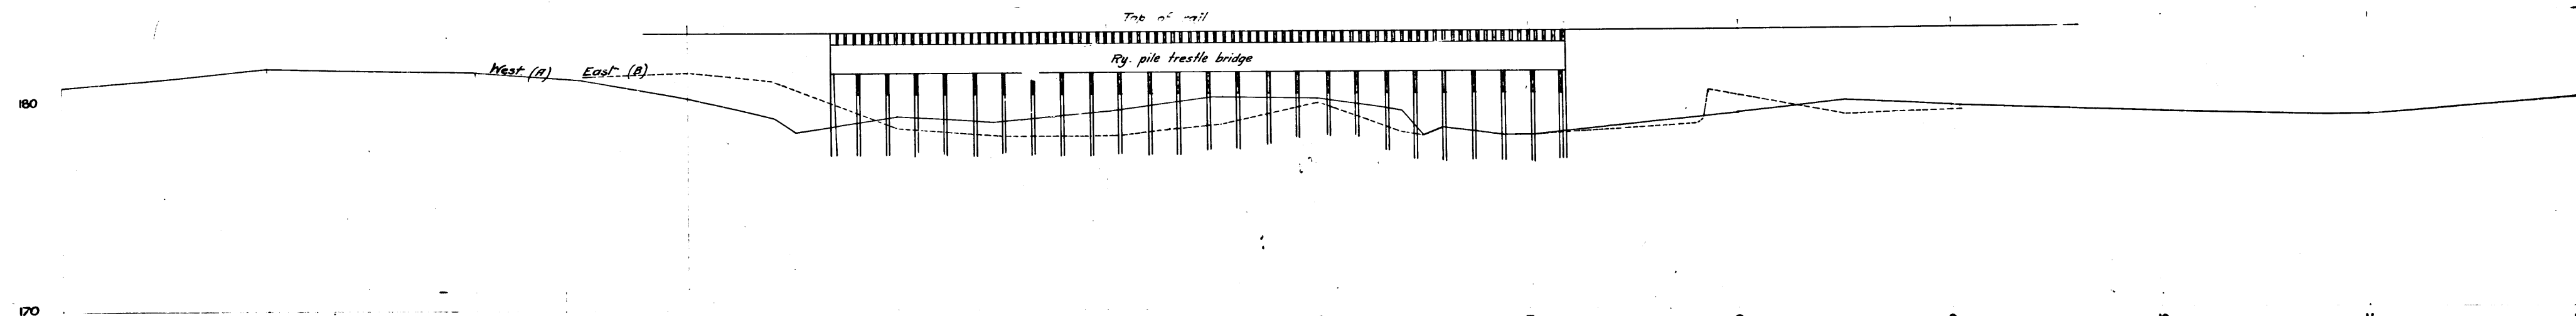

C. S. 7467  
Map and profiles  
of a portion of  
**Downey Road**  
at crossing of  
**Los Angeles River**

Sht. 7

Lot 21, John R. Taylor's Vernon Ave. Villa Lots  
(Amended plat M.R. 99-34)

D.O.R. 1913-310  
Central Manufacturing Dist. Inc.  
73-33, 6-17-3-6


D-7214-178  
Los Angeles Co Flood Control Dist.  
A.D. 7067-303 D.O.R. 2943-110  
Jeanie H. Guidinger  
D. 5-27-35 OR 1126-34  
N. 100' of S. 315' of Lot 21

Dec. O.R. 2943-110  
Jeanie H. Guidinger  
D. 5-27-35 OR 1126-34

January 1908 Ivory B. Noble County Surveyor

L.B. 32-37  
I.M. 7

For Bridge Plans  
See Co. Jour. No. 7483

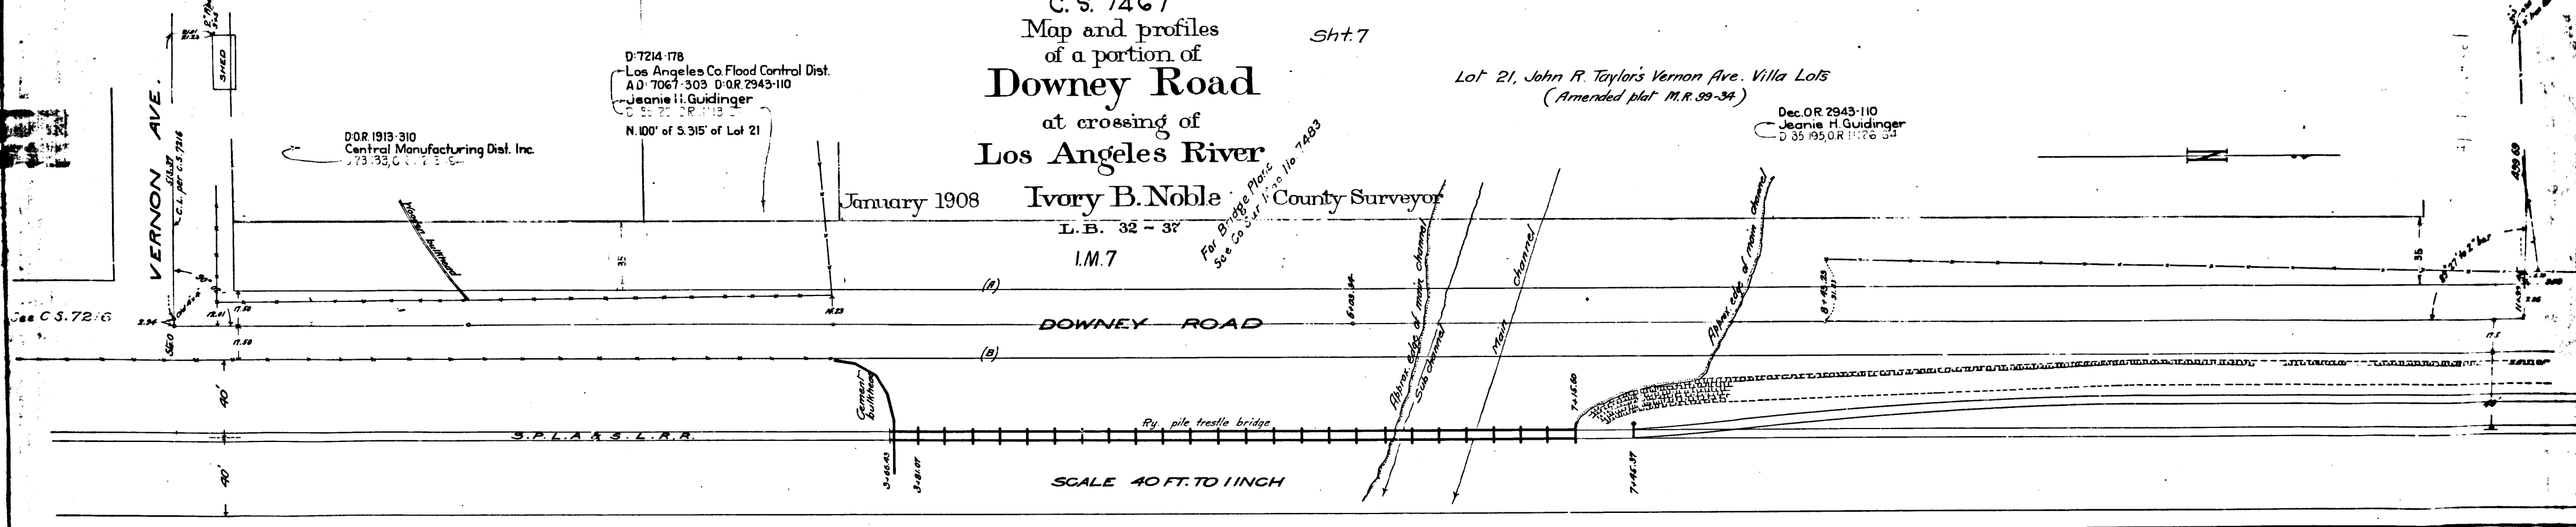

SCALE 40 FT. TO 1 INCH

CS 7467