

Map
of the Ranchos

San Rafael and La Cañada

LOS ANGELES COUNTY, CALIFORNIA

surveyed by

Frank Tecourenr

County Surveyor of Los Angeles County

UNDER INSTRUCTIONS OF

Mess^{rs}: J. H. Lander. Benj. S. Eaton and A. W. Hutton

*Referees in Partition appointed by order of the Hon^{ble}. District
Court of the 17th Judicial District of the State of California in
and for Los Angeles County in case # 1621 on the Docket of said
Court of Alfred B. Chapman et al. Plff^s vs Fernando Sepulveda
et al. Def^{ts}*

**TRUE MERIDIAN COURSES
VARIATION 15° EAST
SCALE 20 CHAINS PER INCH**

See Clerk's Filed Map N^o 51

County Surveyors Office

**COUNTY OF LOS ANGELES
STATE OF CALIFORNIA**

*I the undersigned
do hereby certify the within to be a true and
correct Map of the exterior Boundaries and
Subdivision lines of the Ranchos San Rafael
and La Cañada County and State afore-
said as surveyed and marked by me in the
months of May June July and August 1871.*

Los Angeles October 31, 1871.

Frank Tecourenr
County Surveyor of Los Angeles County

*In the District Court of the 17th Judicial Distr
of the State of California in and for the County
of Los Angeles*

**ALFRED B CHAPMAN ET AL. } N: 1621
vs.
FERNANDO SEPULVEDA ET AL. }**

*We the undersigned
Referees in partition in this Suit do hereby
certify that this Map exemplifies the division
made by us and is the Map referred to in the
Decree in this case and used by us in the
partition.*

Los Angeles October 31 1871

James H. Lander

A. W. Hutton

Benj. S. Eaton

**COUNTY SURVEYORS MAP NO. 7566
SHEET NO. 1 OF 5 SHEETS**

NEG. 577 SHT. 1
Billings Size 25x35 1/2"
(NEG HAS BEEN TRIMMED)
LM. 41

Filed Nov. 21, 1871

S. H. Mott
Clerk.

Printed at San Diego
Aug 1873

CS 7566 SHT. 1



RANCHOS
SAN RAFAEL & LA CANADA

MAY - AUG. 1871
COUNTY SURVEYORS MAP NO. 7566
SHEET NO. 2 OF 5 SHEETS


NEG 577 SHT. 2

Billing Size: 24x4 = 10"

LM. 41

(NEG 130 131 132 1000)

CS 7566 SHT. 2

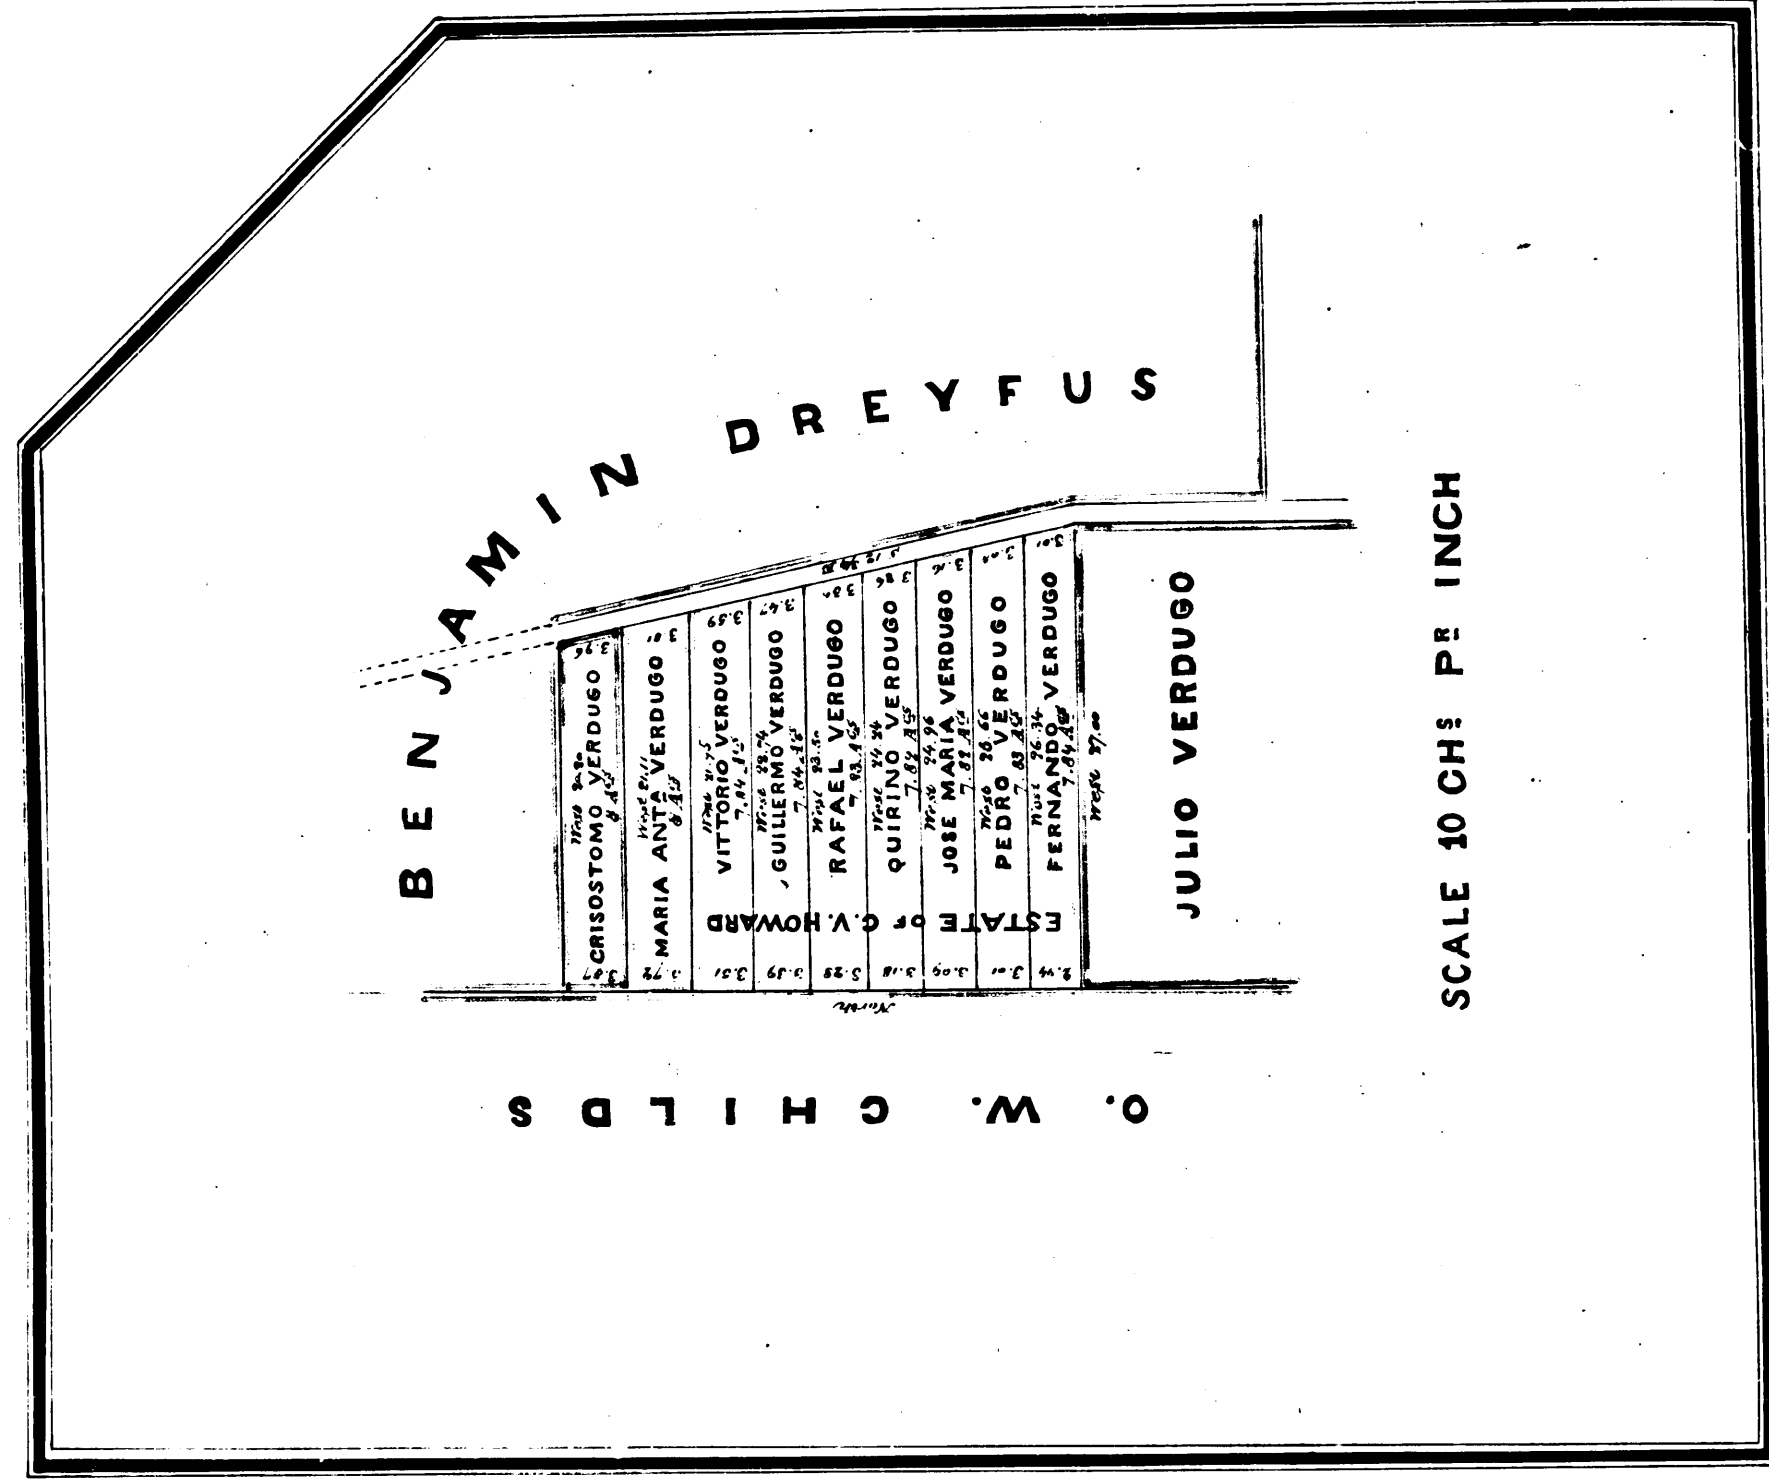

Print of Original
Aug. 1943


NEG. 577 SHT. 3
Billing Size: 25x25-7"
(NEG HAS BEEN TRAINED)
Emie

RANCHOS SAN RAFAEL & LA CANADA

MAY - AUG. - 1871
COUNTY SURVEYORS MAP NO. 7566
SHEETS NO. 3 OF 5 SHEETS

Scale: 1 inch = 20 chains
1/4 M. 41

CS 7566 SHT. 3

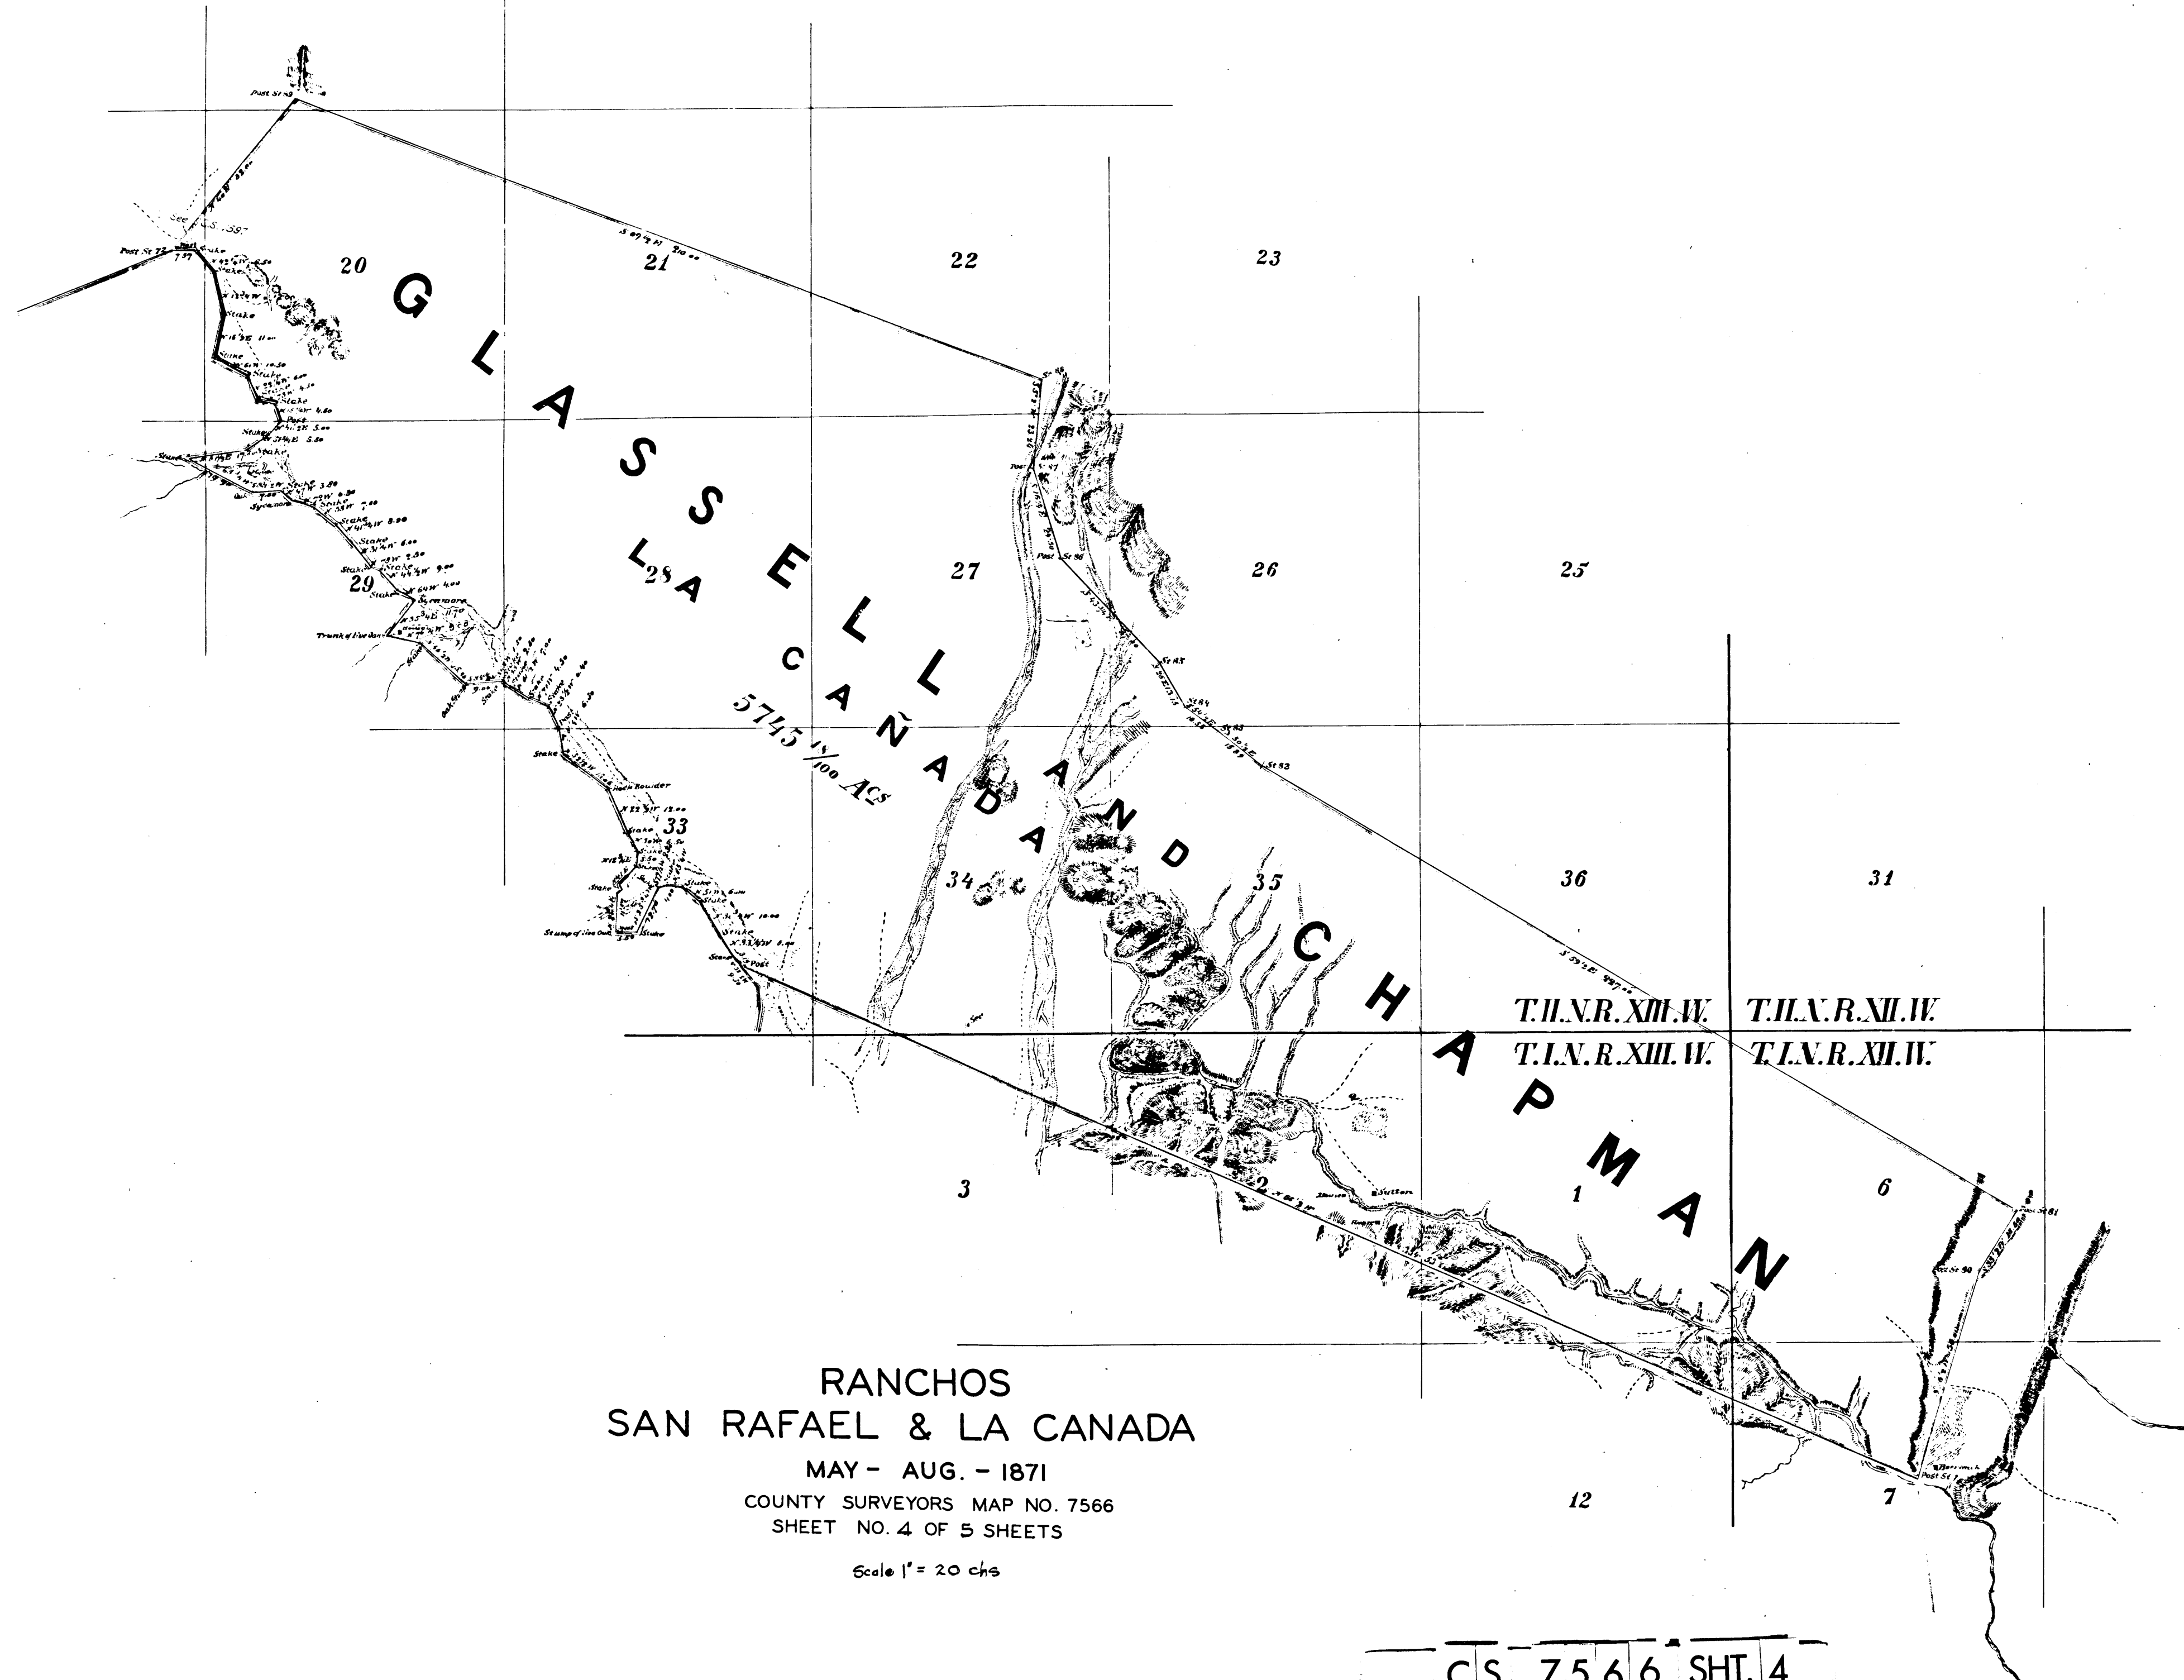

RANCHOS
SAN RAFAEL & LA CANADA

MAY - AUG. - 1871

COUNTY SURVEYORS MAP NO. 7566
SHEET NO. 4 OF 5 SHEETS

Scale 1" = 20 chs

CS 7566 SHT. 4

Print of Original
Aug. 1948


NEG. 577 SHT. 4

Billing Size: 25x4 = 10"

(NEG HAS BEEN TRIMMED)

I.M. 41#88

Smile

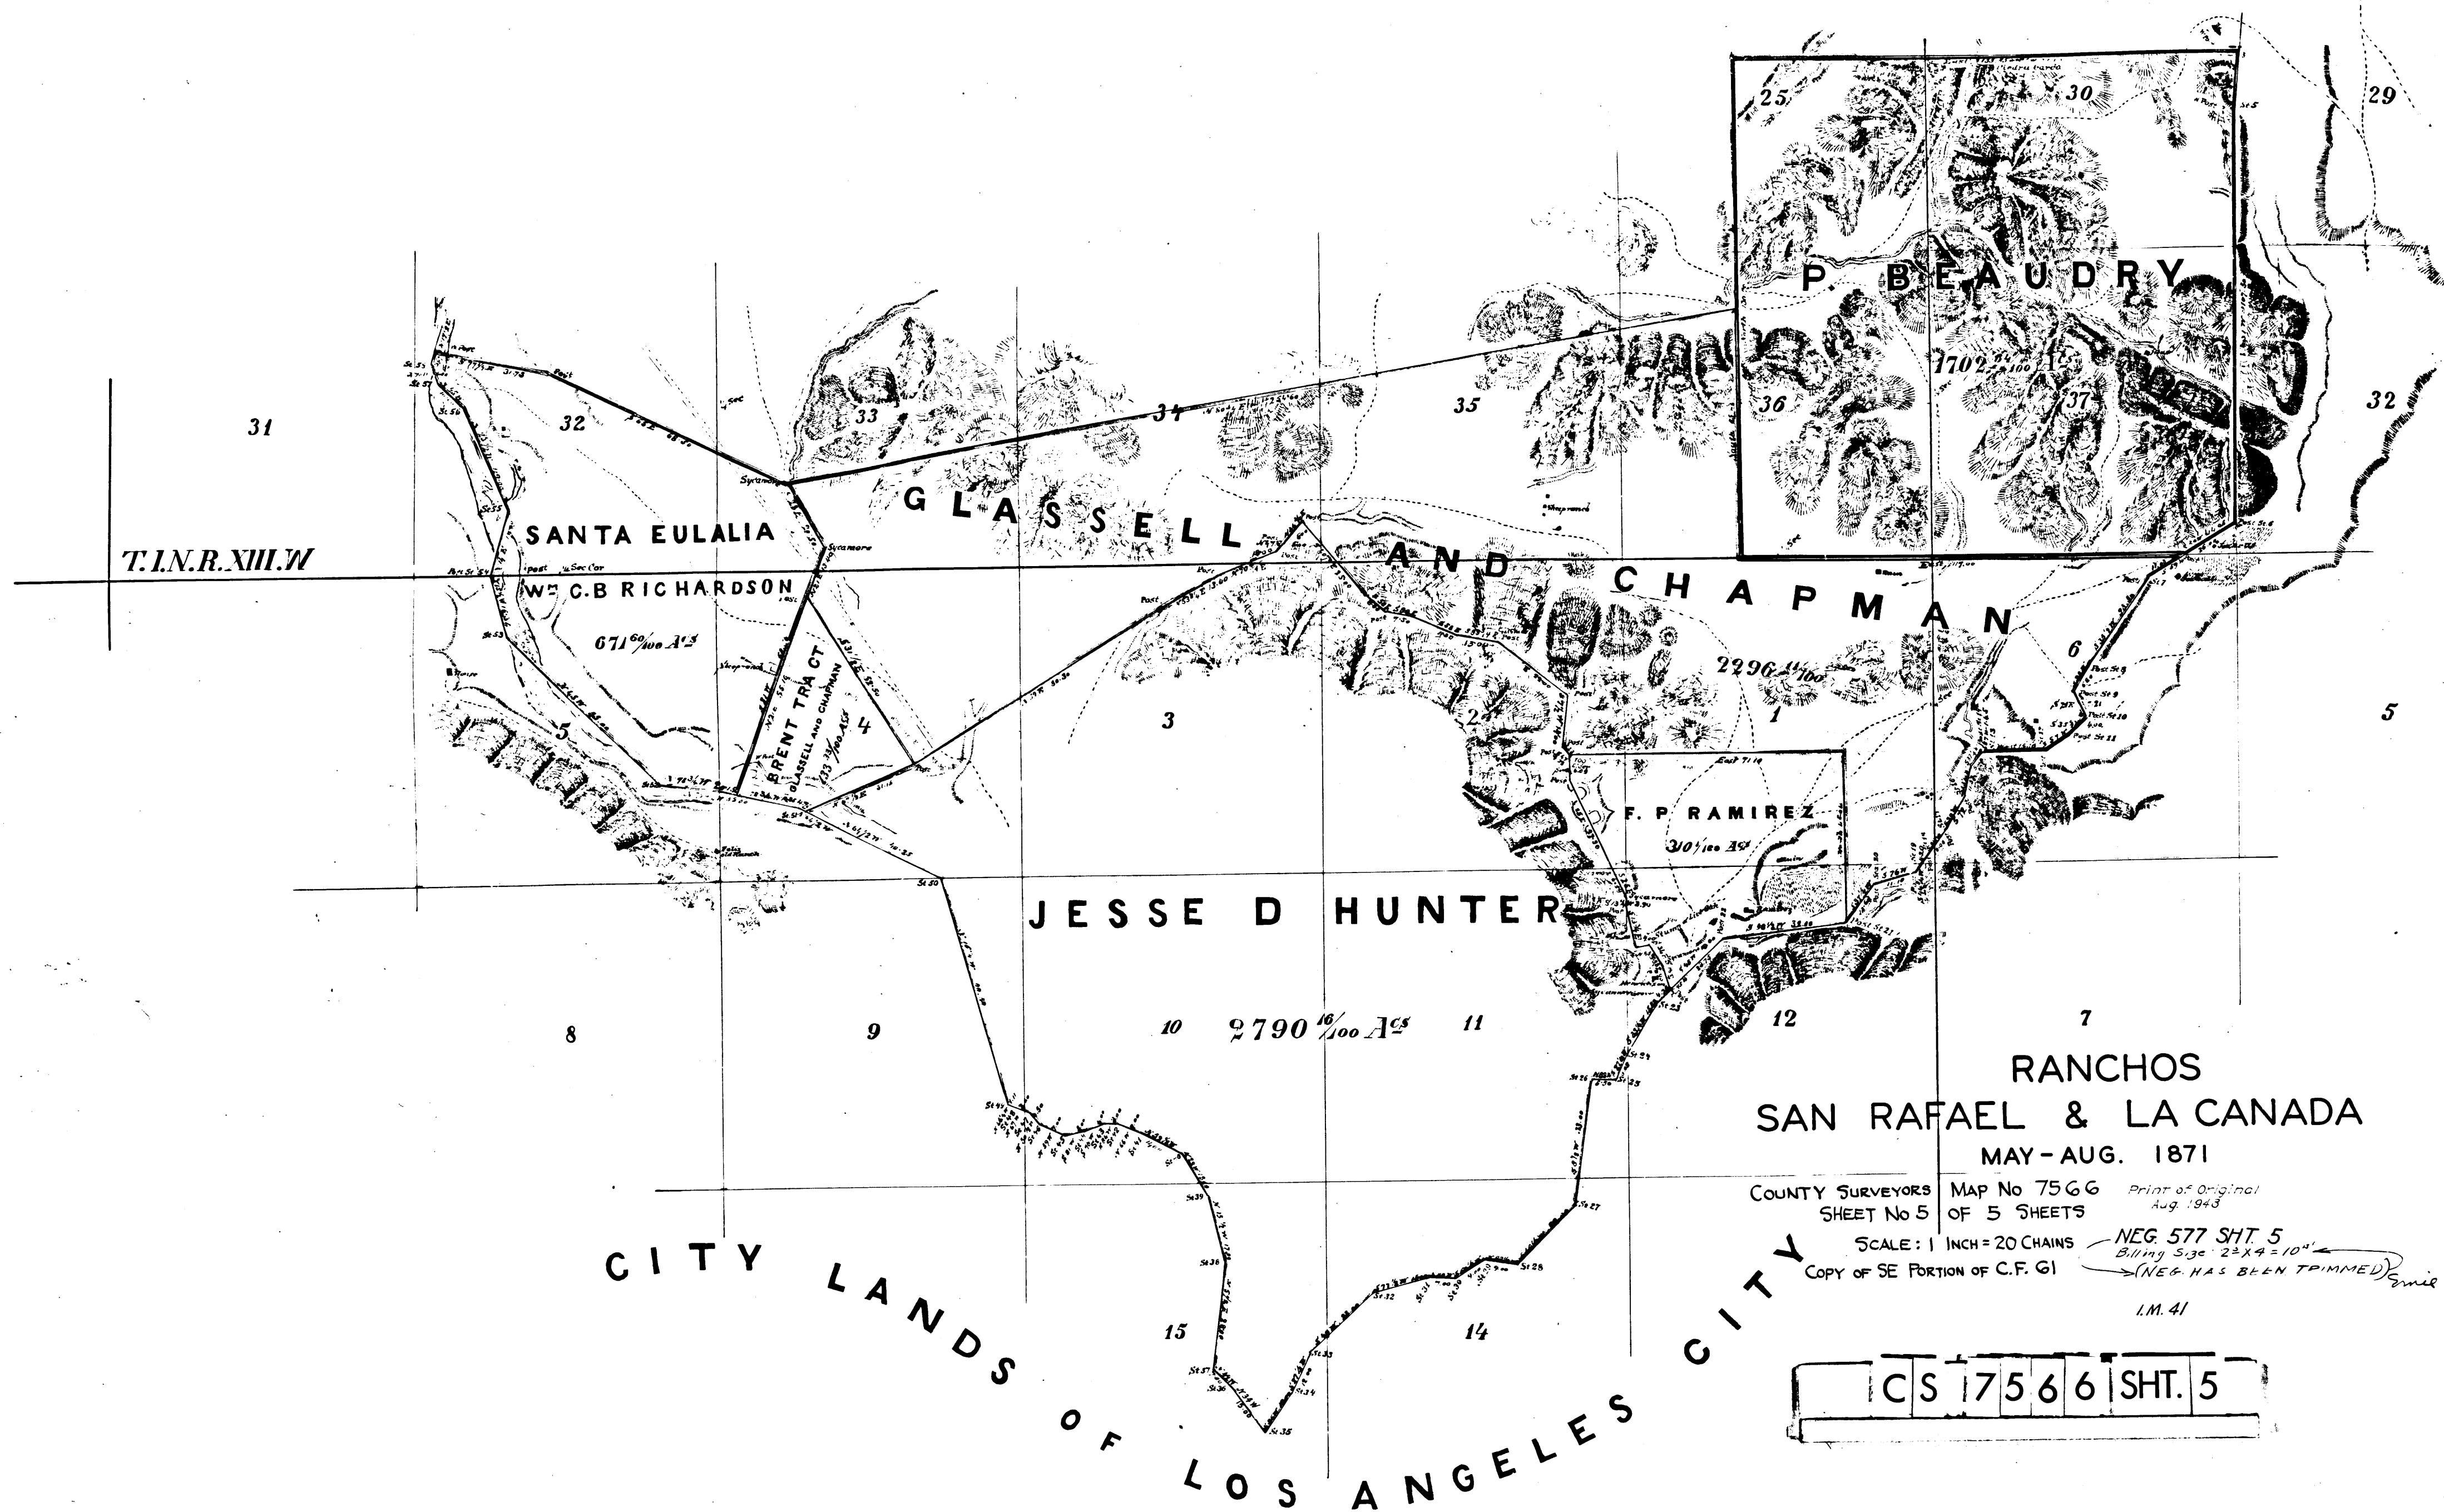

T.I.N.R.XIII.W

SANTA EULALIA

W.C.B. RICHARDSON

671⁶⁰/₁₀₀ A^{cs}

BRENT TRACT
OF
GLASSSELL AND CHAPMAN

GLASSSELL

AND CHAPMAN

JESSE D HUNTER

10 2790¹⁰/₁₀₀ A^{cs} 11

F.P. RAMIREZ

310¹⁰⁰/₁₀₀ A^{cs}

RANCHOS
SAN RAFAEL & LA CANADA
MAY - AUG. 1871

COUNTY SURVEYORS MAP No 7566
SHEET No 5 OF 5 SHEETS

SCALE: 1 INCH = 20 CHAINS
COPY OF SE PORTION OF C.F. G1

Print of Original
Aug. 1943

NEG. 577 SHT. 5
Billing 5.30 22 X 4 = 104
(NEG. HAS BEEN TRIMMED) mile

I.M. 41

CS 17566 SHT. 5