

MA

showing locati

# BRIDGE over ARROYO


ON WEST BOUNDARY OF CITY OF PASADENA AT

December 1908

Ivory B. Noble

111.8741 Scale 1 inch = 40'

FB 38-44.

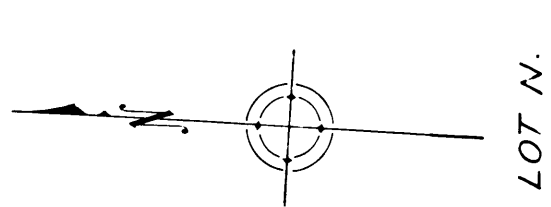

LOT N.

No 11.

(SHEET NUMBER TWO)

## HEIGHS

MB 13-181.

No 10

## SAN RAFAEL

No 9.

No 8

LOT S

SAN RAFAEL AVE.

LOT T. (part of)  
D 6221  
MR 64-30-31.

LOT U.

LOT J.

LOT K.

LOT L.

D 110-290

D 4130-291

LOT B.

LOT C  
SAN RAFAEL HEIGHTS  
TRACT No 8  
SHEET No 2  
MB 14-30-31.

ROAD

LOT M

UNSUBDIVIDED PORTION OF  
A. R. CAMPBELL - JOHNSTON ESTATE  
MR 66-48-50

LOT C.

LOT 1.

## TRACT NO 10

MB 13-129.

TRACT NO 21

CS 7571

A 1 OF A 2



# MAP

Showing location of  
**ARROYO SECO**  
TRAIL AT WEST END OF HUNTINGTON TERRACE.

W. B. Noble,  
County Surveyor.

COUNTY SURVEYORS MAP NO. 7571

Scale  
1 inch = 40 feet.  
F.B. 38-44.

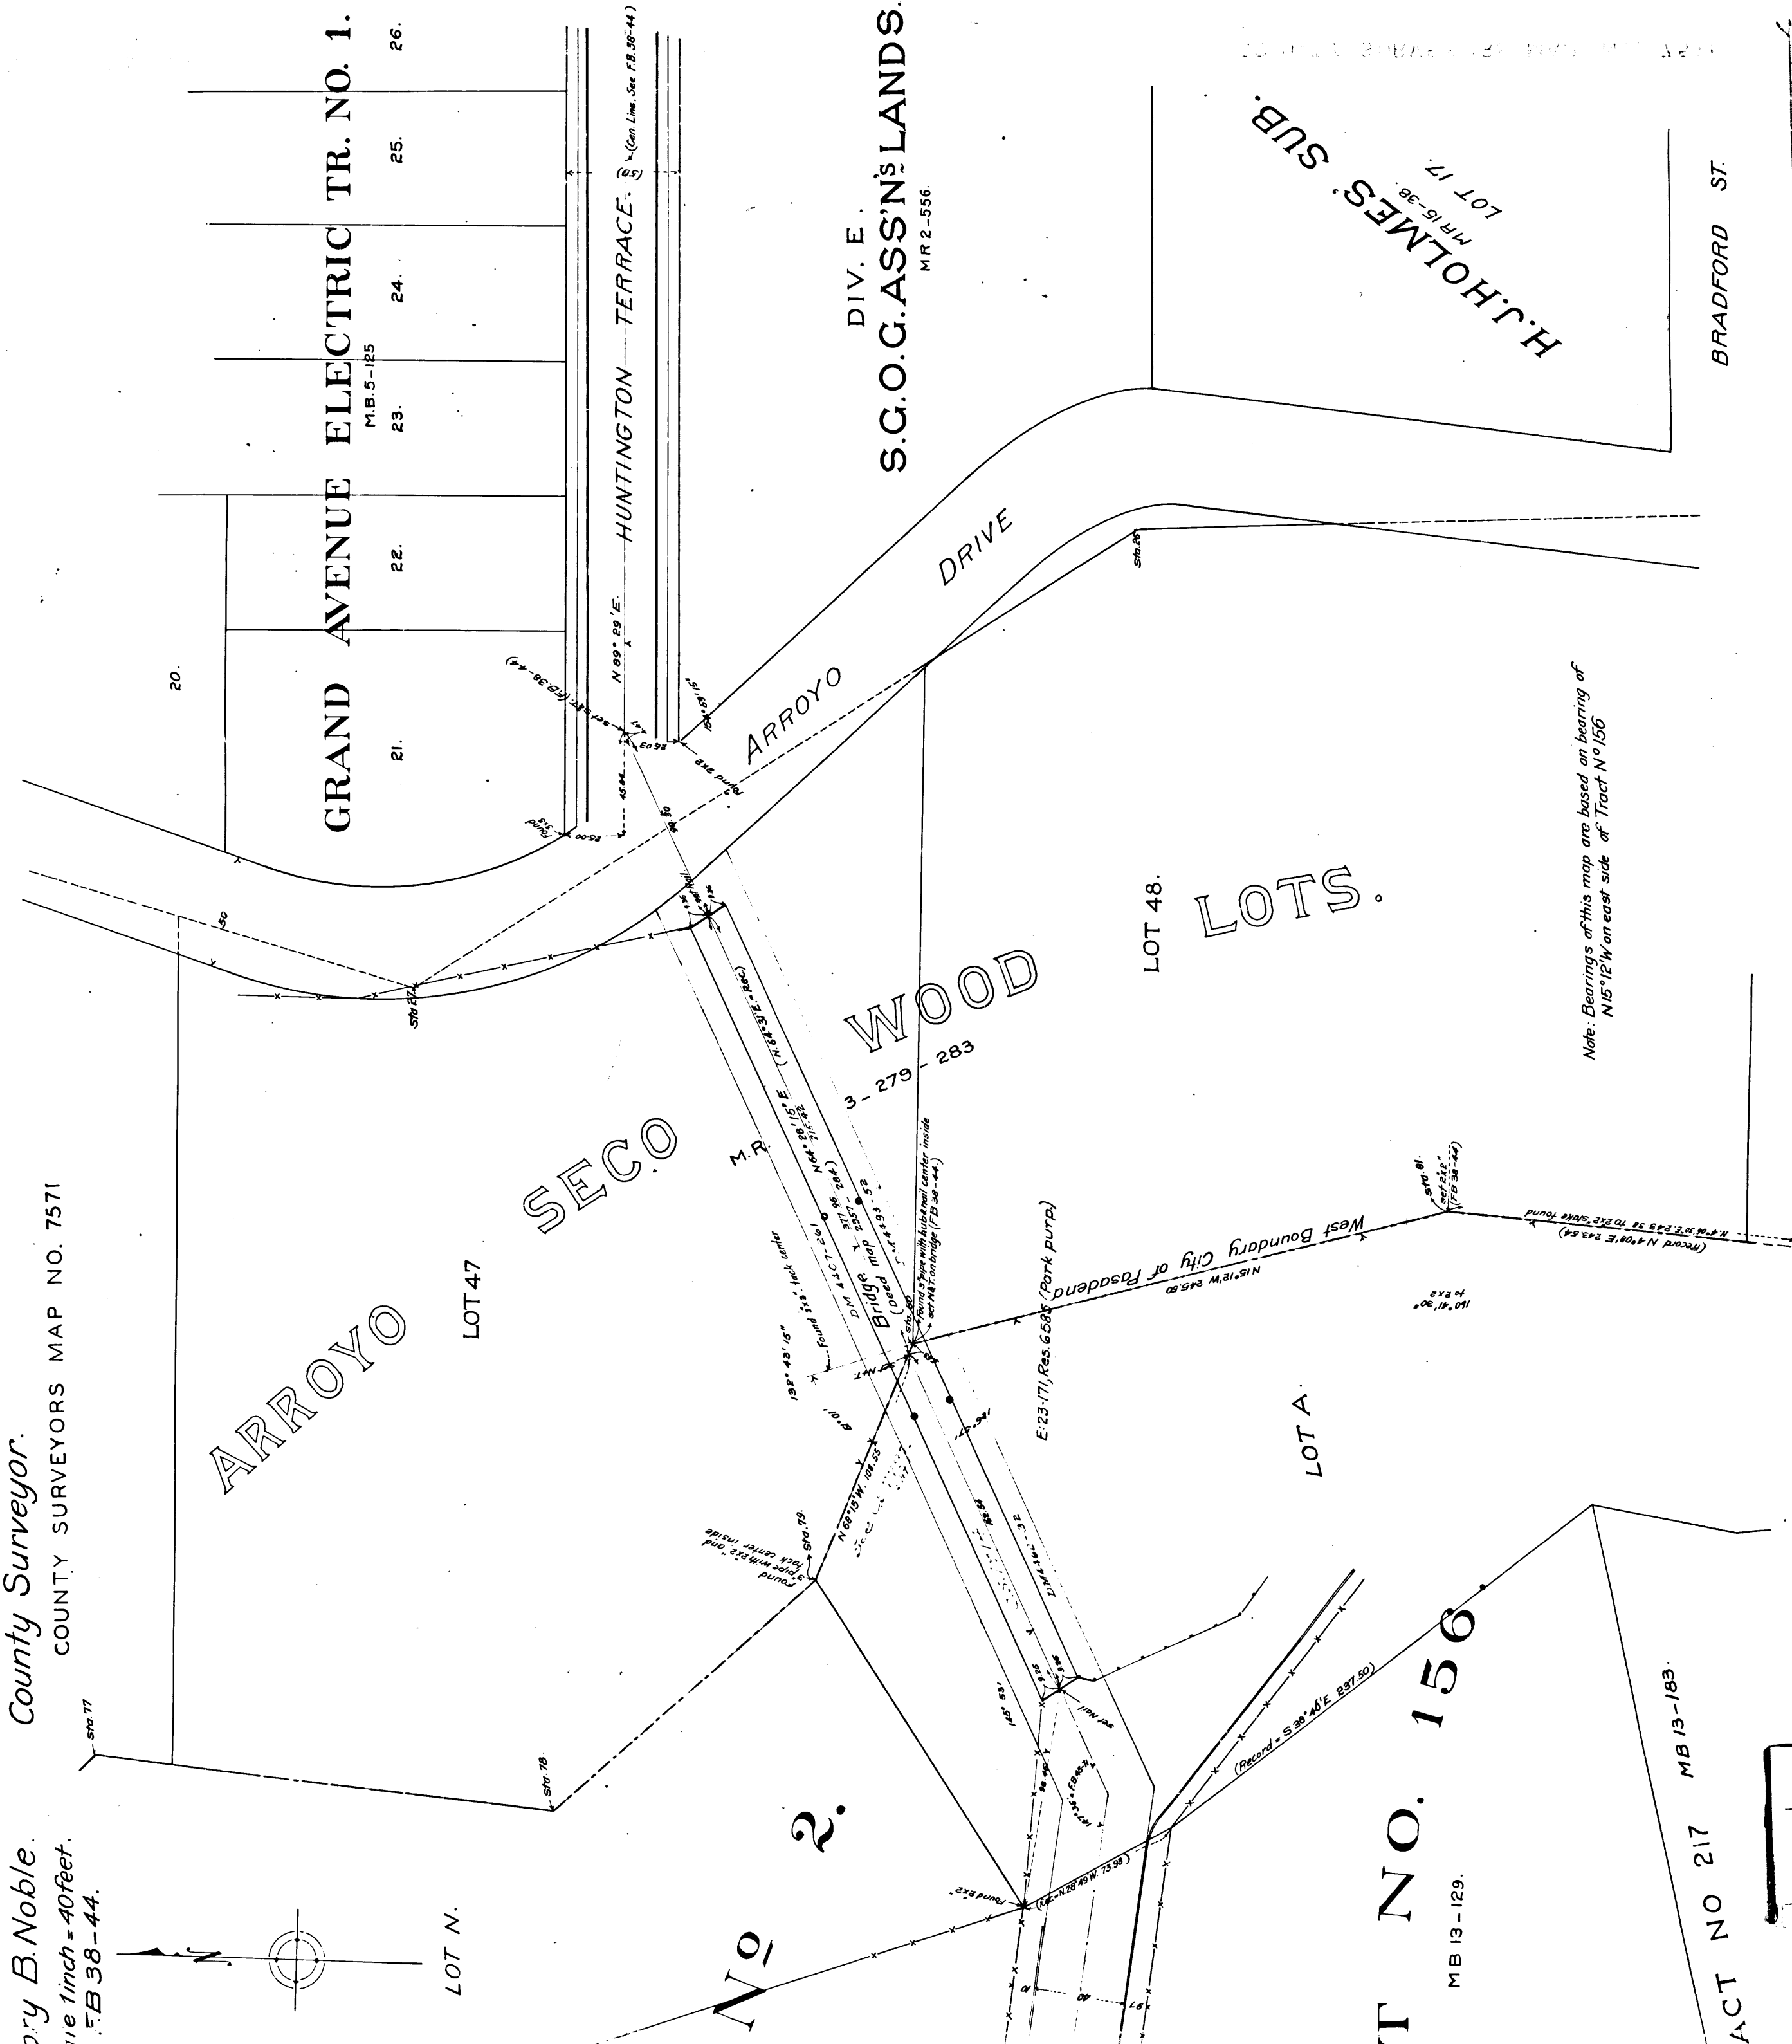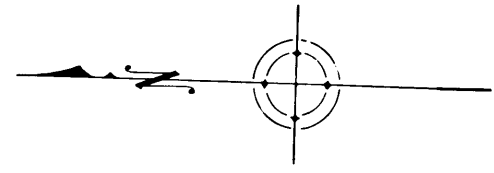

TRACT NO 217  
MB 13-183

TRACT NO. 156  
MB 13-129.

CS 7571			
A 2	OF	A 2	