

MAP OF  
 — ALHAMBRA ROAD —  
 from VEGA STREET northeasterly  
 to DOBBINS ROAD.

February 1909. Ivory B. Noble. County Surveyor.

FB.32-79

Note: True bearings, obtained by solar observation.

Scale 1 in. = 40 ft.

I.M. 44

COUNTY SURVEYORS MAP No 7577

GRANADA AVE.  
 D.M. 1812-171  
 F.M. 13552

LOT 4

LOT 5

LOT 7

BEAN

MB 14-28.

TRACT.

LOT 8.

LOT 9.

Jacob Bean

ALHAMBRA

ROAD

N. 39° 57' 30" E

N. 57° 33' 30" E

LOT 1, RANGE 2.

AL

ST.

HAMBRA

MR 3-206.

LOT 1, RANGE 1.

TRACT.

VEGA

ST.

Ida R Halsted

Olive A. P.

MAIN F.M. 1753 B

C.S. 7086 STREET

CS 7577

A1 OF A2

10TH  
9.7  
9  
8  
7  
6  
5  
4  
3  
2  
1  
10TH  
50TH

VENICO  
RESURFACING

LAKE VINEYARD

MB 12-52.

LOT 8.

LOT 2.

TRACT No 152.  
MB 13-101.

ALHAMBRA ROAD

DOBBINS ROAD  
C. S. 697

LOT 9.

Jacob Bean

R Halsted

Olive A. Fargo

olive

Fargo

$\Delta 51^{\circ}06'30''$   
R = 200'  
T = 95.41

$\Delta 28^{\circ}41'30''$   
R = 200'  
T = 51.15


N 63° 33' E 250.09  
D.M. 6234-186

N 36° 14' 20" E  
267.08

Note  
Portion of Alhambra Road shown in Red paint was added July 3<sup>rd</sup> 1916 from data on D.M. 6234-186 and only those portions which are deeded are shown in solid Red side line.

CS 7577

A2 OF A2

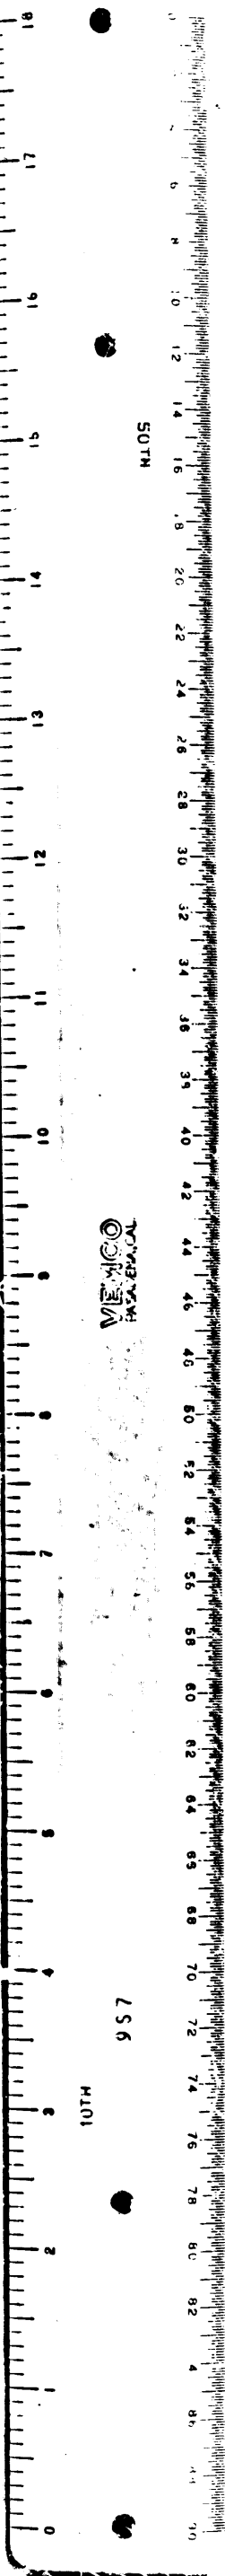

VEECO  
PACIFIC

957

TOTL