



CS 7583 SHT. 2
A1 OF A2

TOPOGRAPHICAL MAP
OF
THAT PORTION OF THE COUNTY FARM
KNOWN AS THE
BEDOME PURCHASE
(D1379-292 D:2-282)
April 1916 J. E. Rockhold County Surveyor.
Scale 1"=100'.
Surveyed under Departmental Service Order No. 635 Dated Oct. 28, 1916.
Field work by Marsh Feb. 1916
Office work by Stoddard 4-26-16
Checked by Irwin & Marsh
F.B. 48-63
See also D1425-55 D2-291

Channel and Old River School House Road changed to
Old River School Road see D13-71

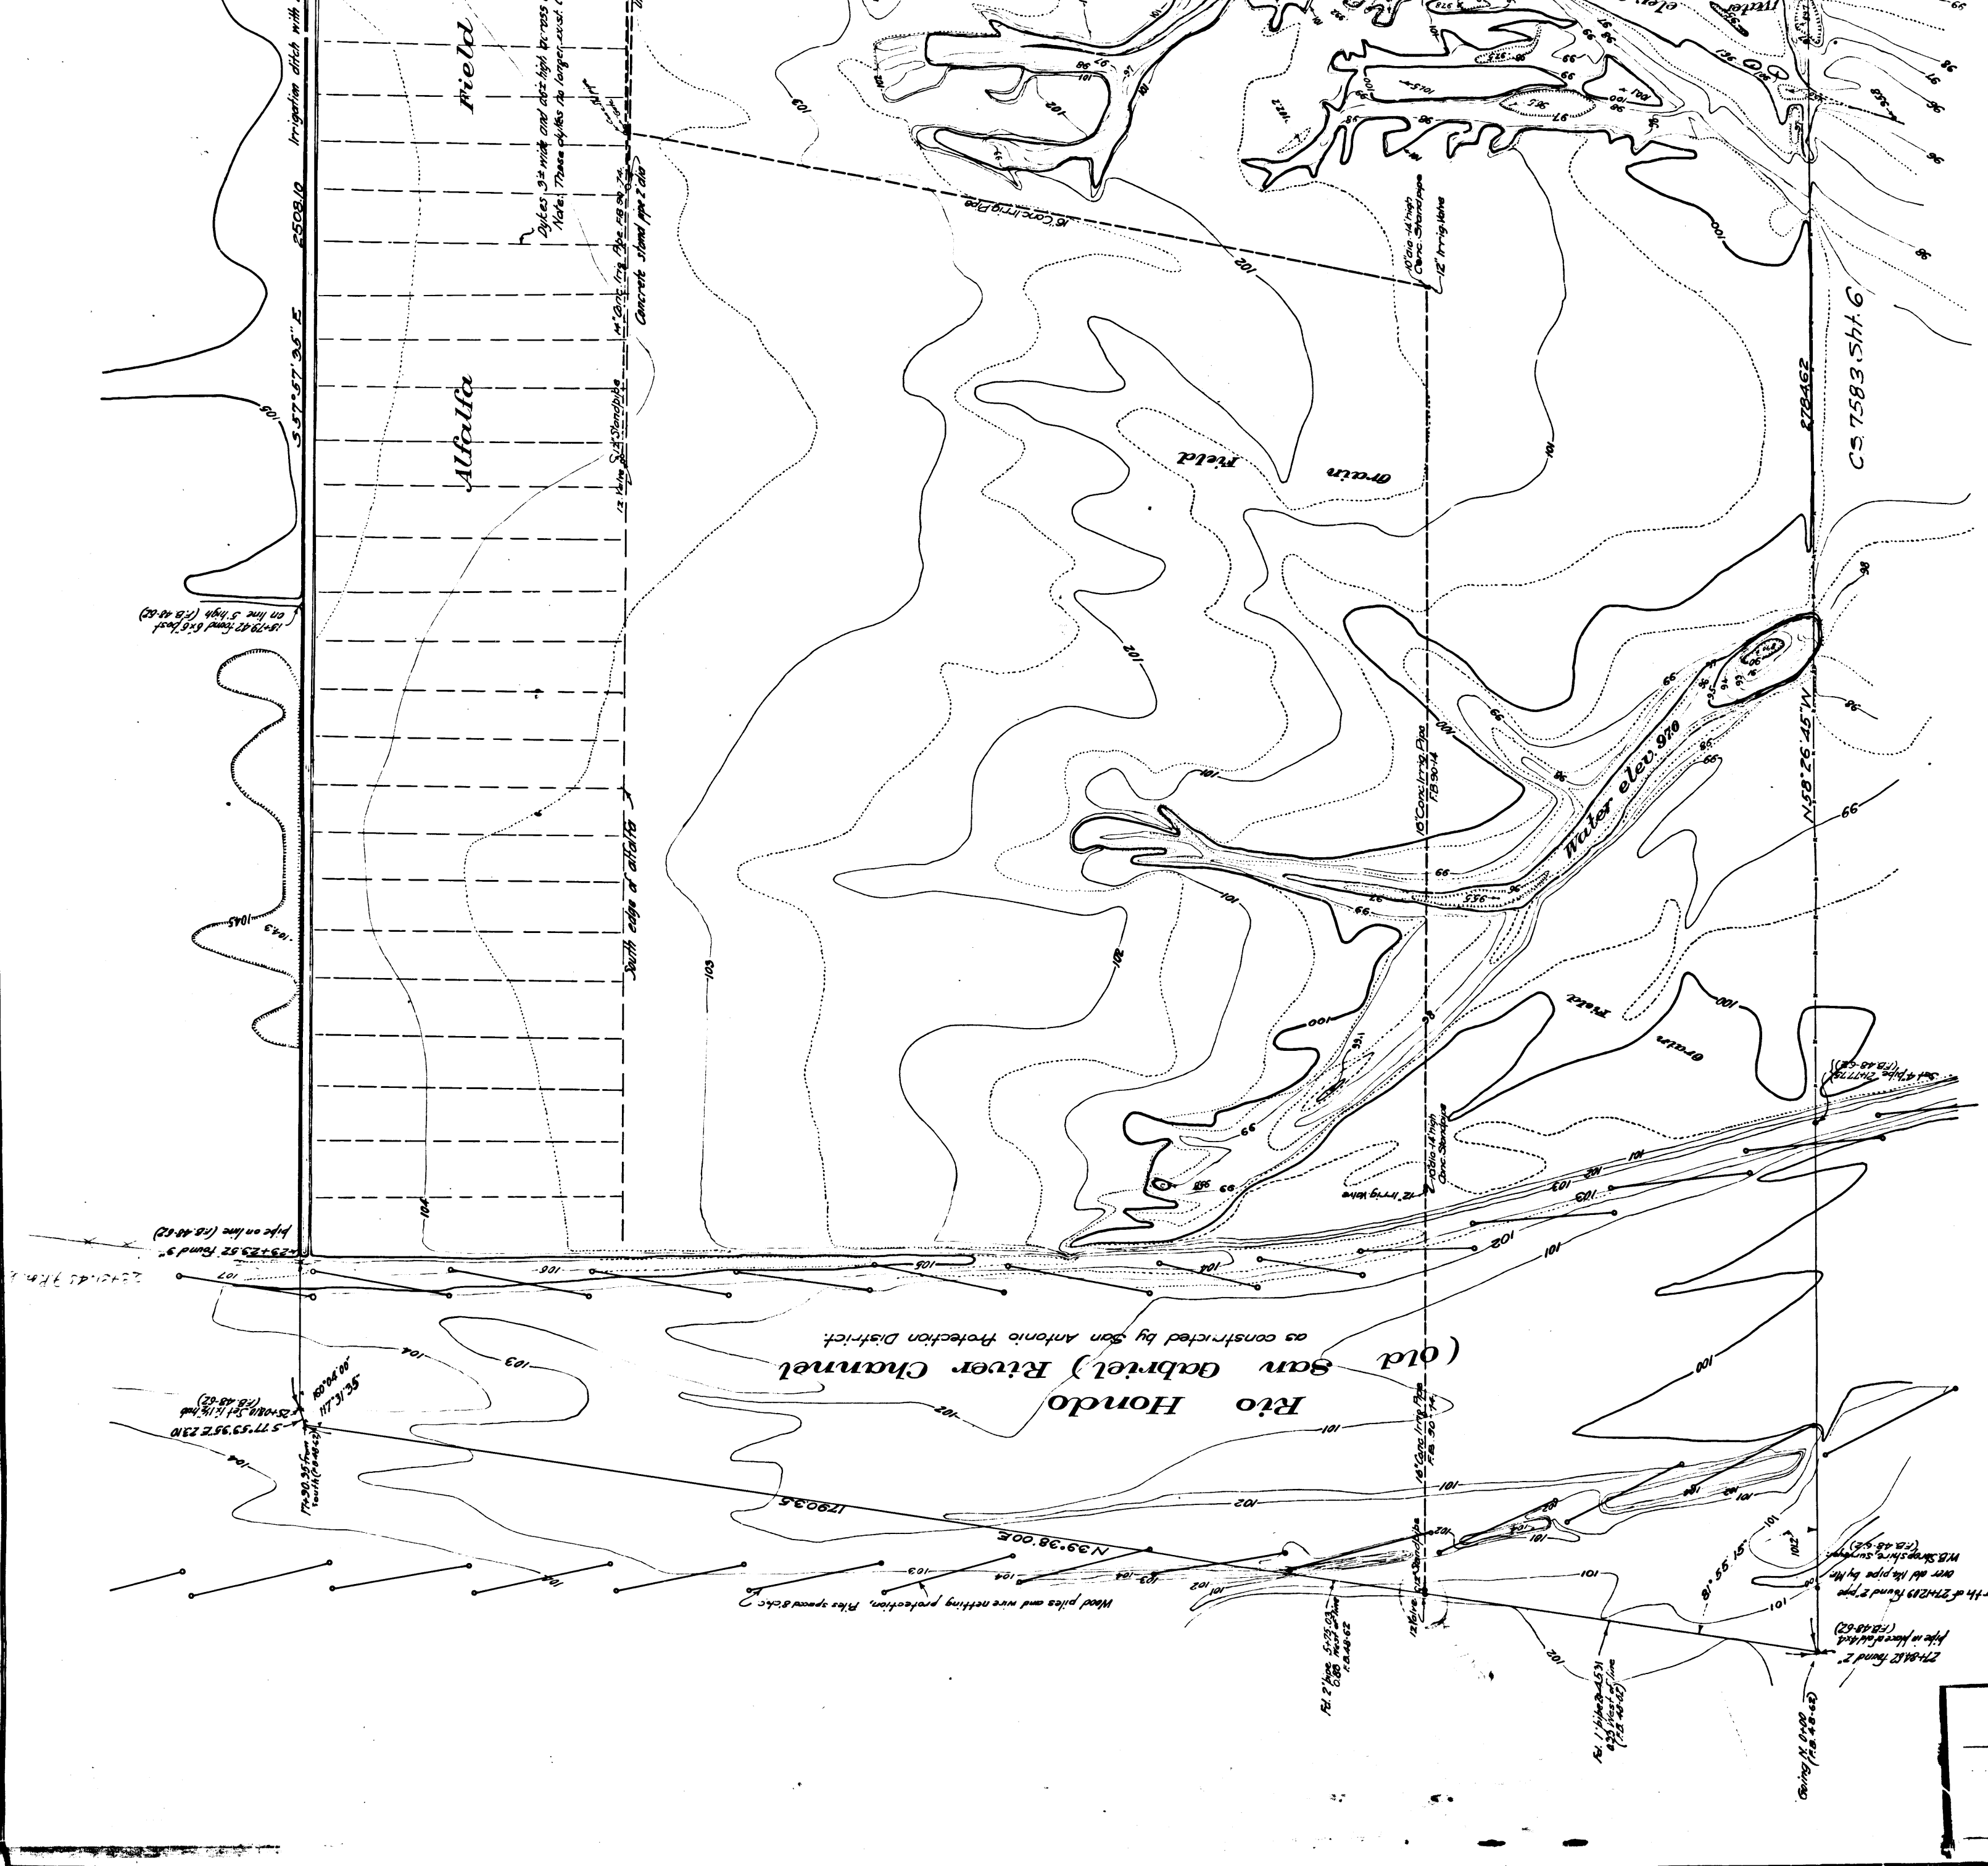

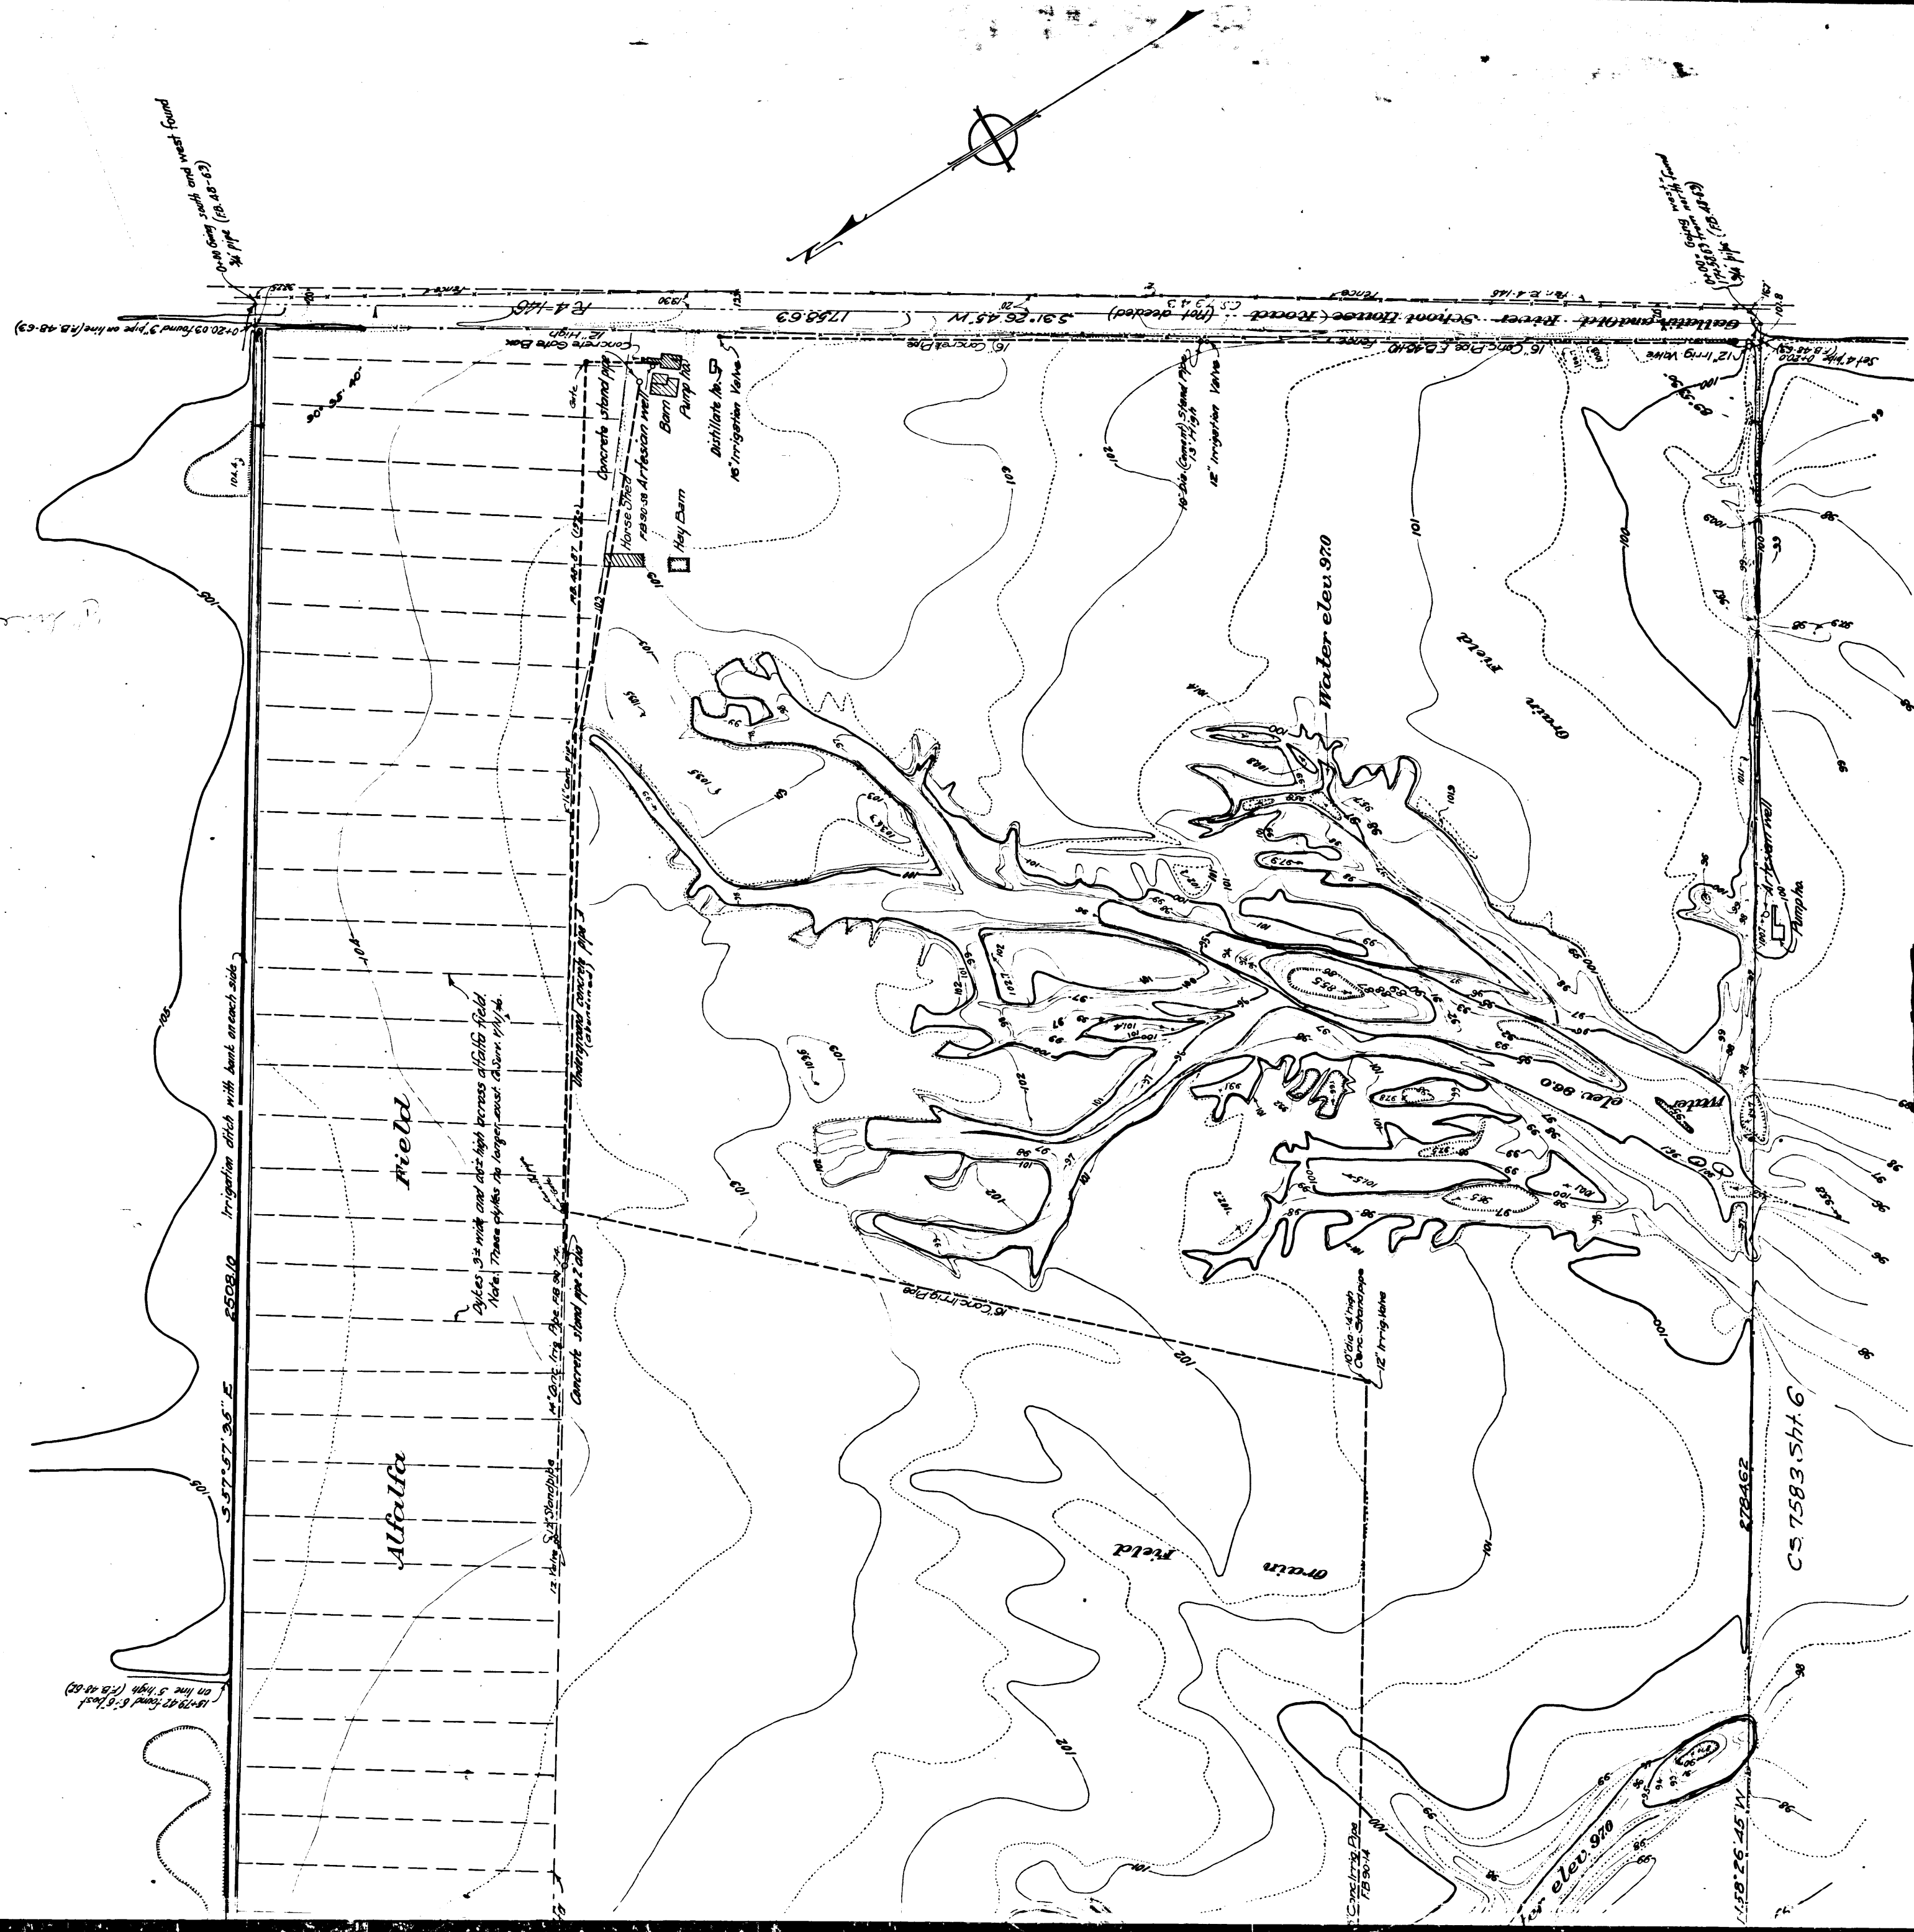

CS 7583 SHT. 2
A 2 OF A 2

TOPOGRAPHICAL MAP
OF
THAT PORTION OF THE COUNTY FARM
KNOWN AS THE
BEDOME PURCHASE
(D:1379-292 D:2-282)
April 1916 J. E. Backhold County Surveyor
Scale 1"=100'

Surveyed under Departmental Service Order No. 635 Dated Oct 23, 1914
Field work by Marsh Feb 1916
Office work by Stoddard 4-25-16
Checked by Irwin & Marsh
F.B. 48-69
See also D:1425-55 D:2-291

Note: Bearing based on Old River School House
Road as shown on C.S. 7529
Net acres 107.953 to E. of Road on east July 27, 1916
This property has been graded and leveled since these
plans have been placed on this map. May, 1916.
County Farm named Rancho Los Amigos. D:49-206
1 M. 32