

SAWTELLE MAP LA BALLONA

Lot 2

R.F. 78
R.F. 520

BLVD. from
Washington Street, northern

COUNTY SURVEYORS
Ivory B.

July 1909


Scale 1 in.
FB 35-4

Note:

The course of S. 24°-39'-15" W. on Washington St. (as per C.S. 7586) is projected from course of Washington St. at its junction with Adams St. as determined by solar observation at that point. (See C.S. 7277). Correction of bearing, for earth curvature, between Adams St. & Ballona Rd. is (-0°-01'-20"), giving true course of Washington St. at Ballona Rd. as S. 24°-37'-55" W., the same as determined by solar observation on La Ballona Road.

Por. of La Ballona Road changed
" " " " Bearings obtained by

I. M. 2

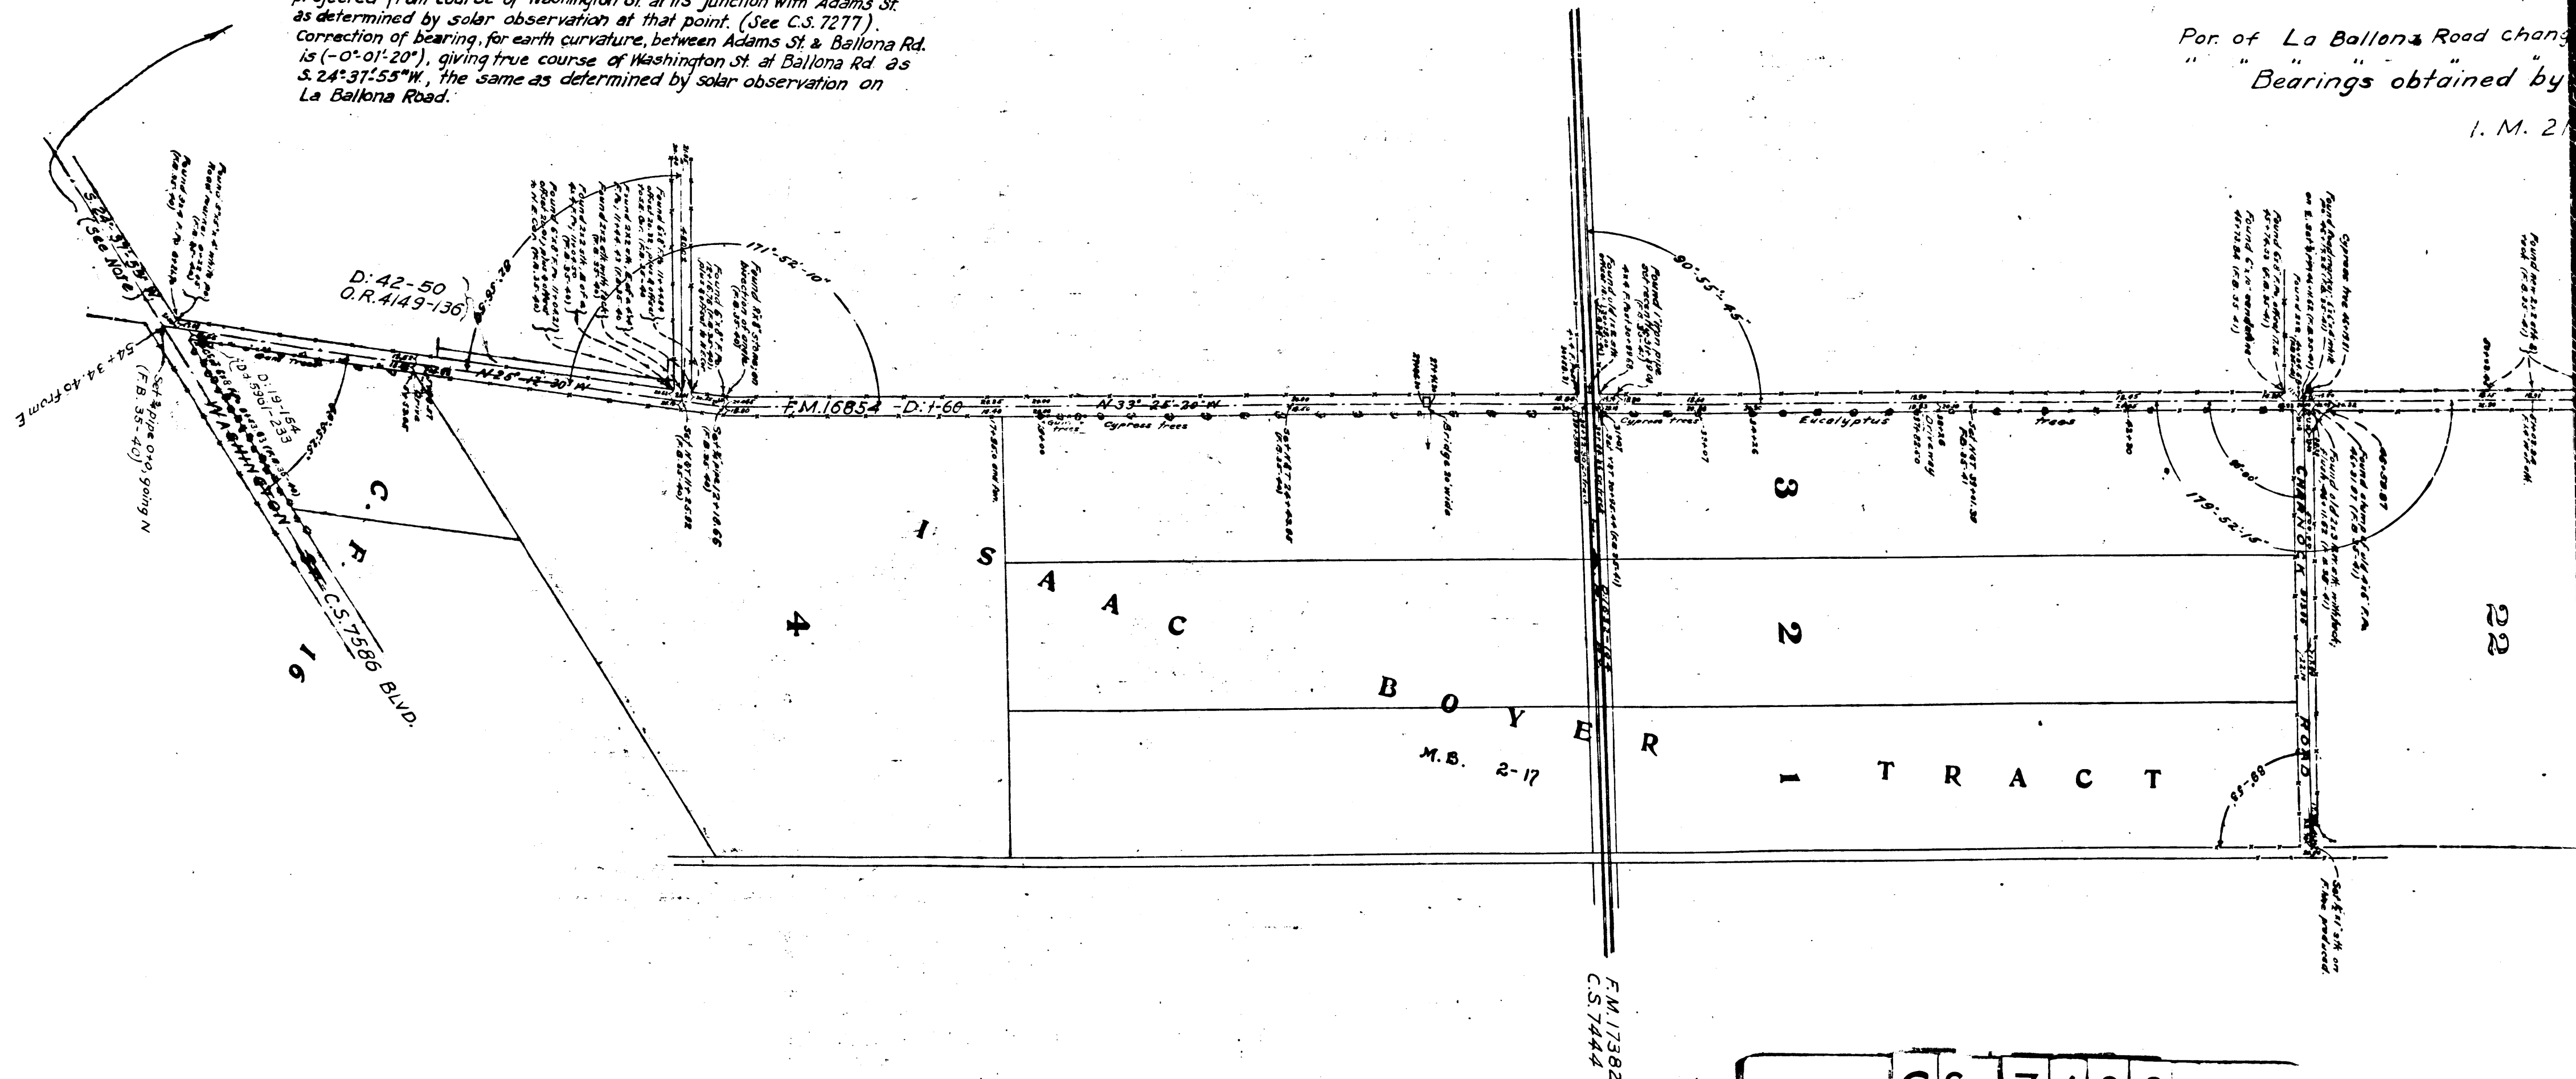

CS 7608

A1 OF A3

BLVD. from PICO BLVD.
~~ington Street~~ northerly, to the City of Sawtelle

Ivory B. Noble

County Surveyor.

Scale 1 in. = 200 ft.

FB. 35-40


Por. of La Ballona Road changed to Sawtelle Blvd. ↪ D: 13-182 R.B. 28-70
 " " " " " " ↪ Ord. 57,829
 Bearings obtained by Solar Observation

1. M. 21

Lot 1

~~R.F. 78~~
R.F. 520

Lot 1
~~R.F. 520~~
R.F. 520

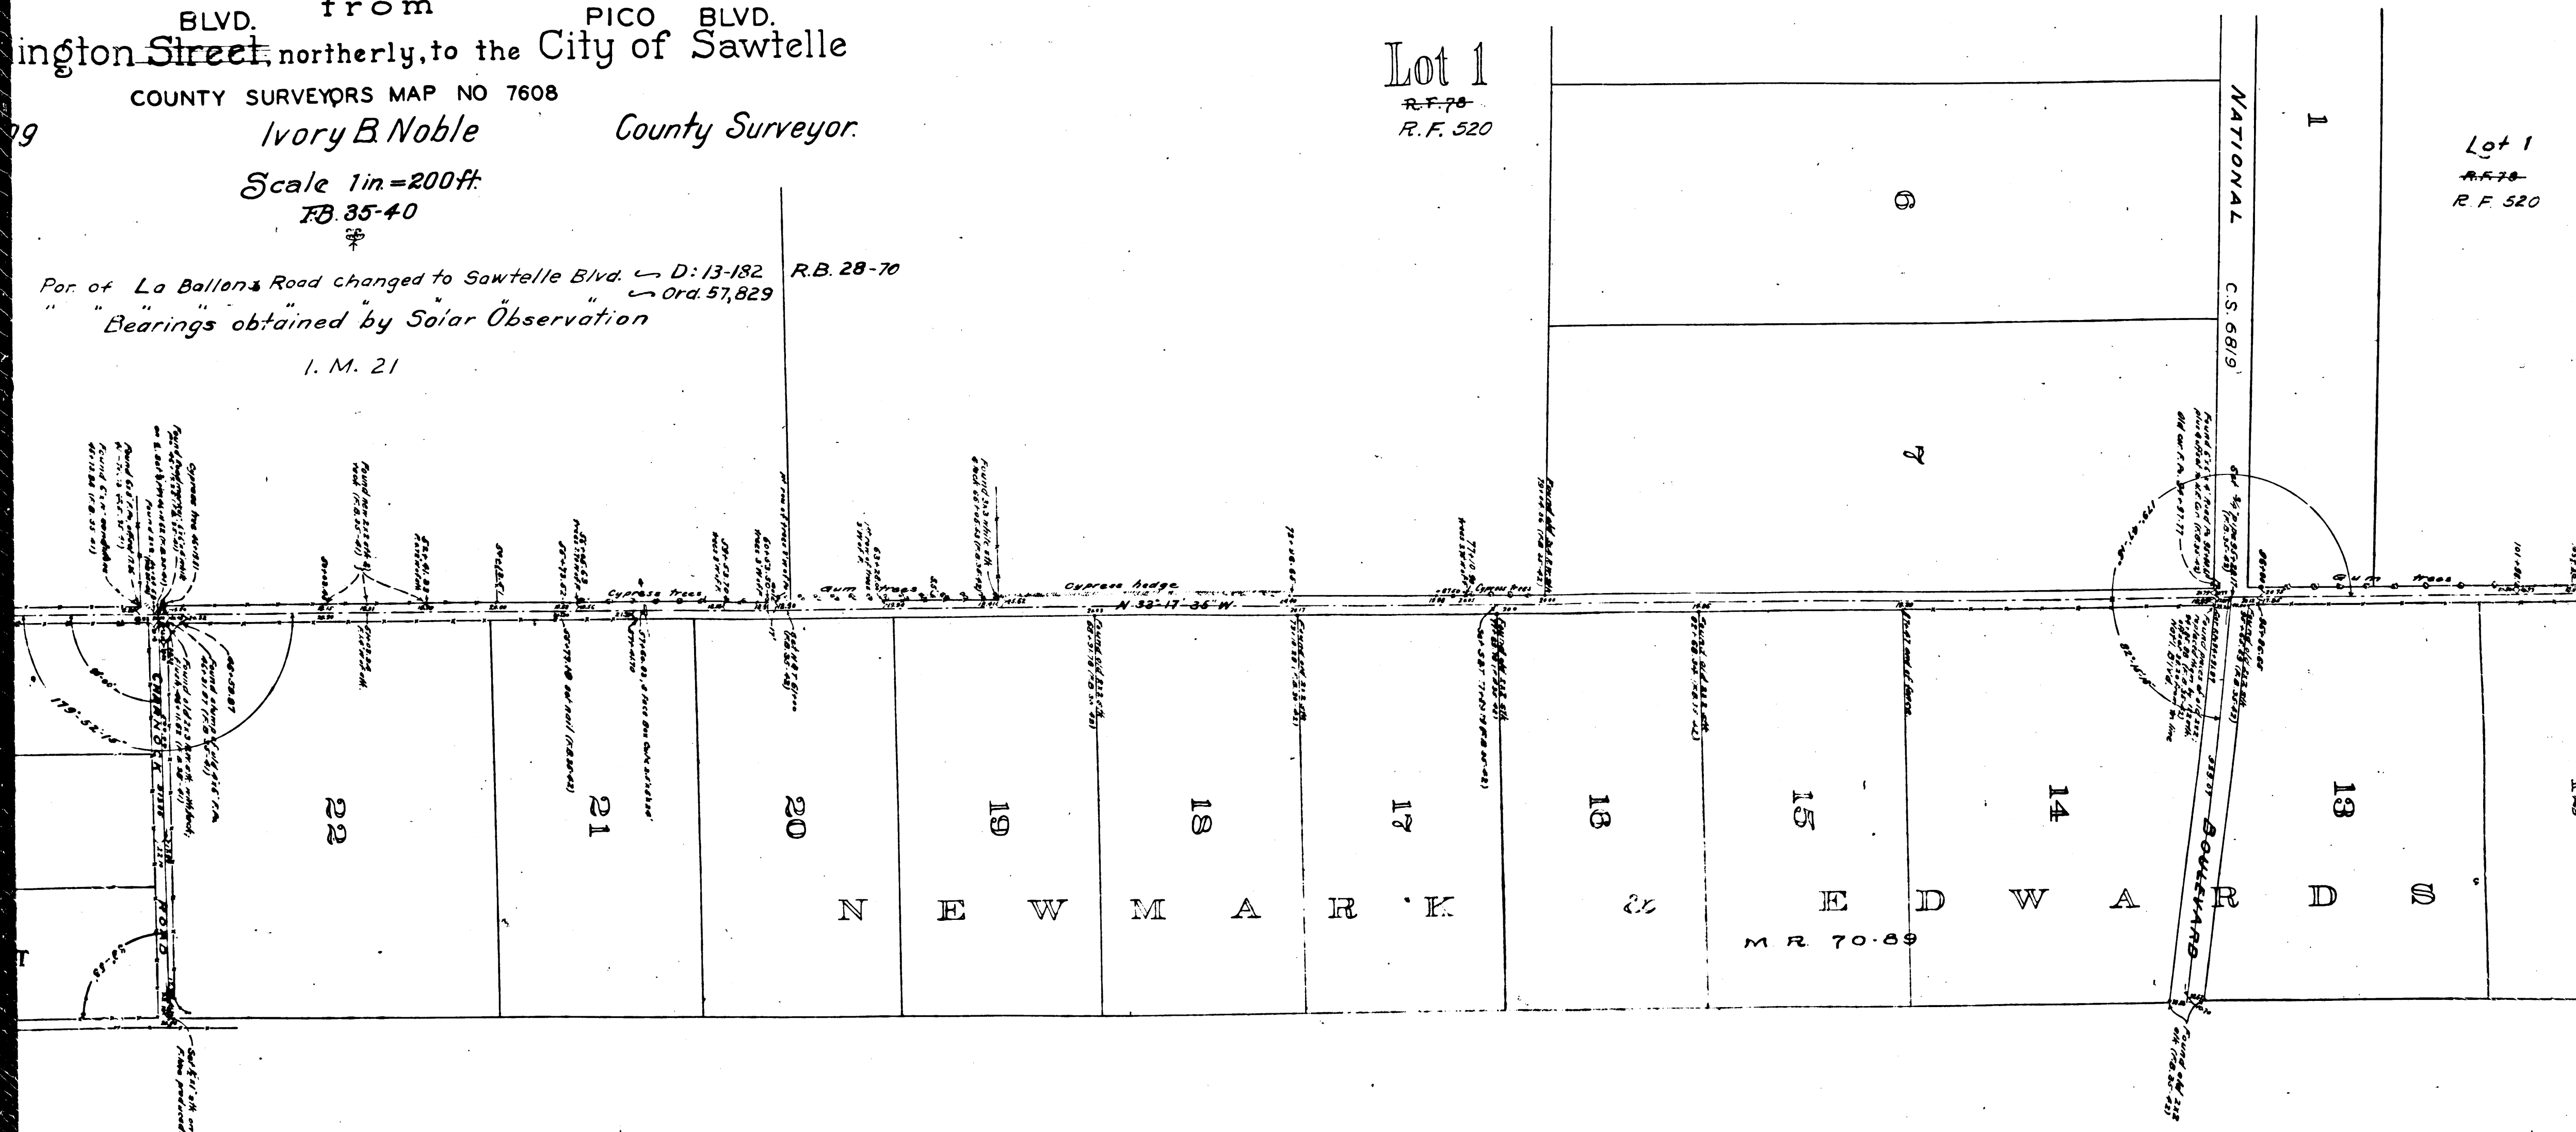

C	S	7	6	0	8
---	---	---	---	---	---

A 2 OF A 3

