




CS 7612

A1 OF A4

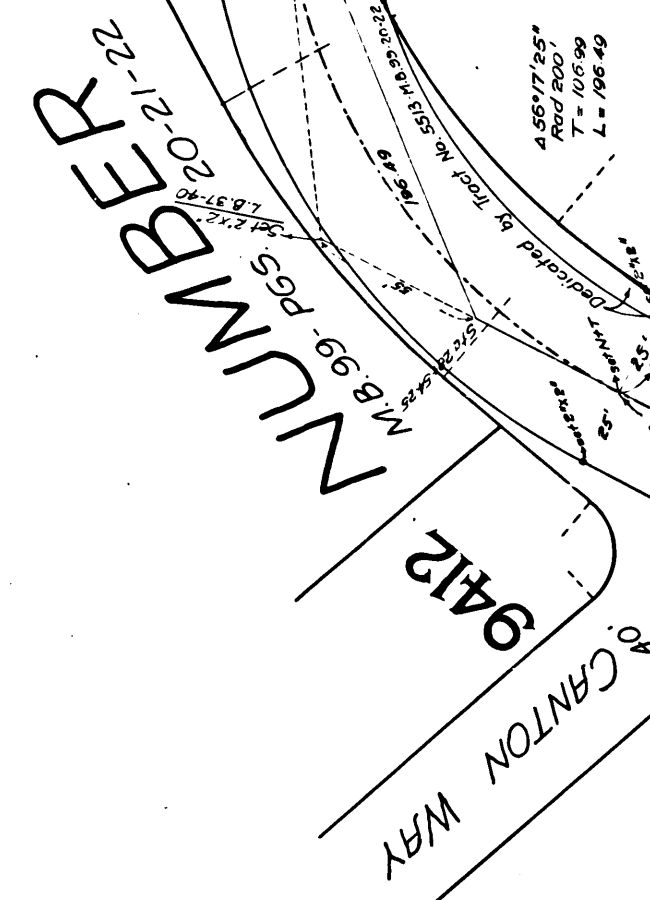

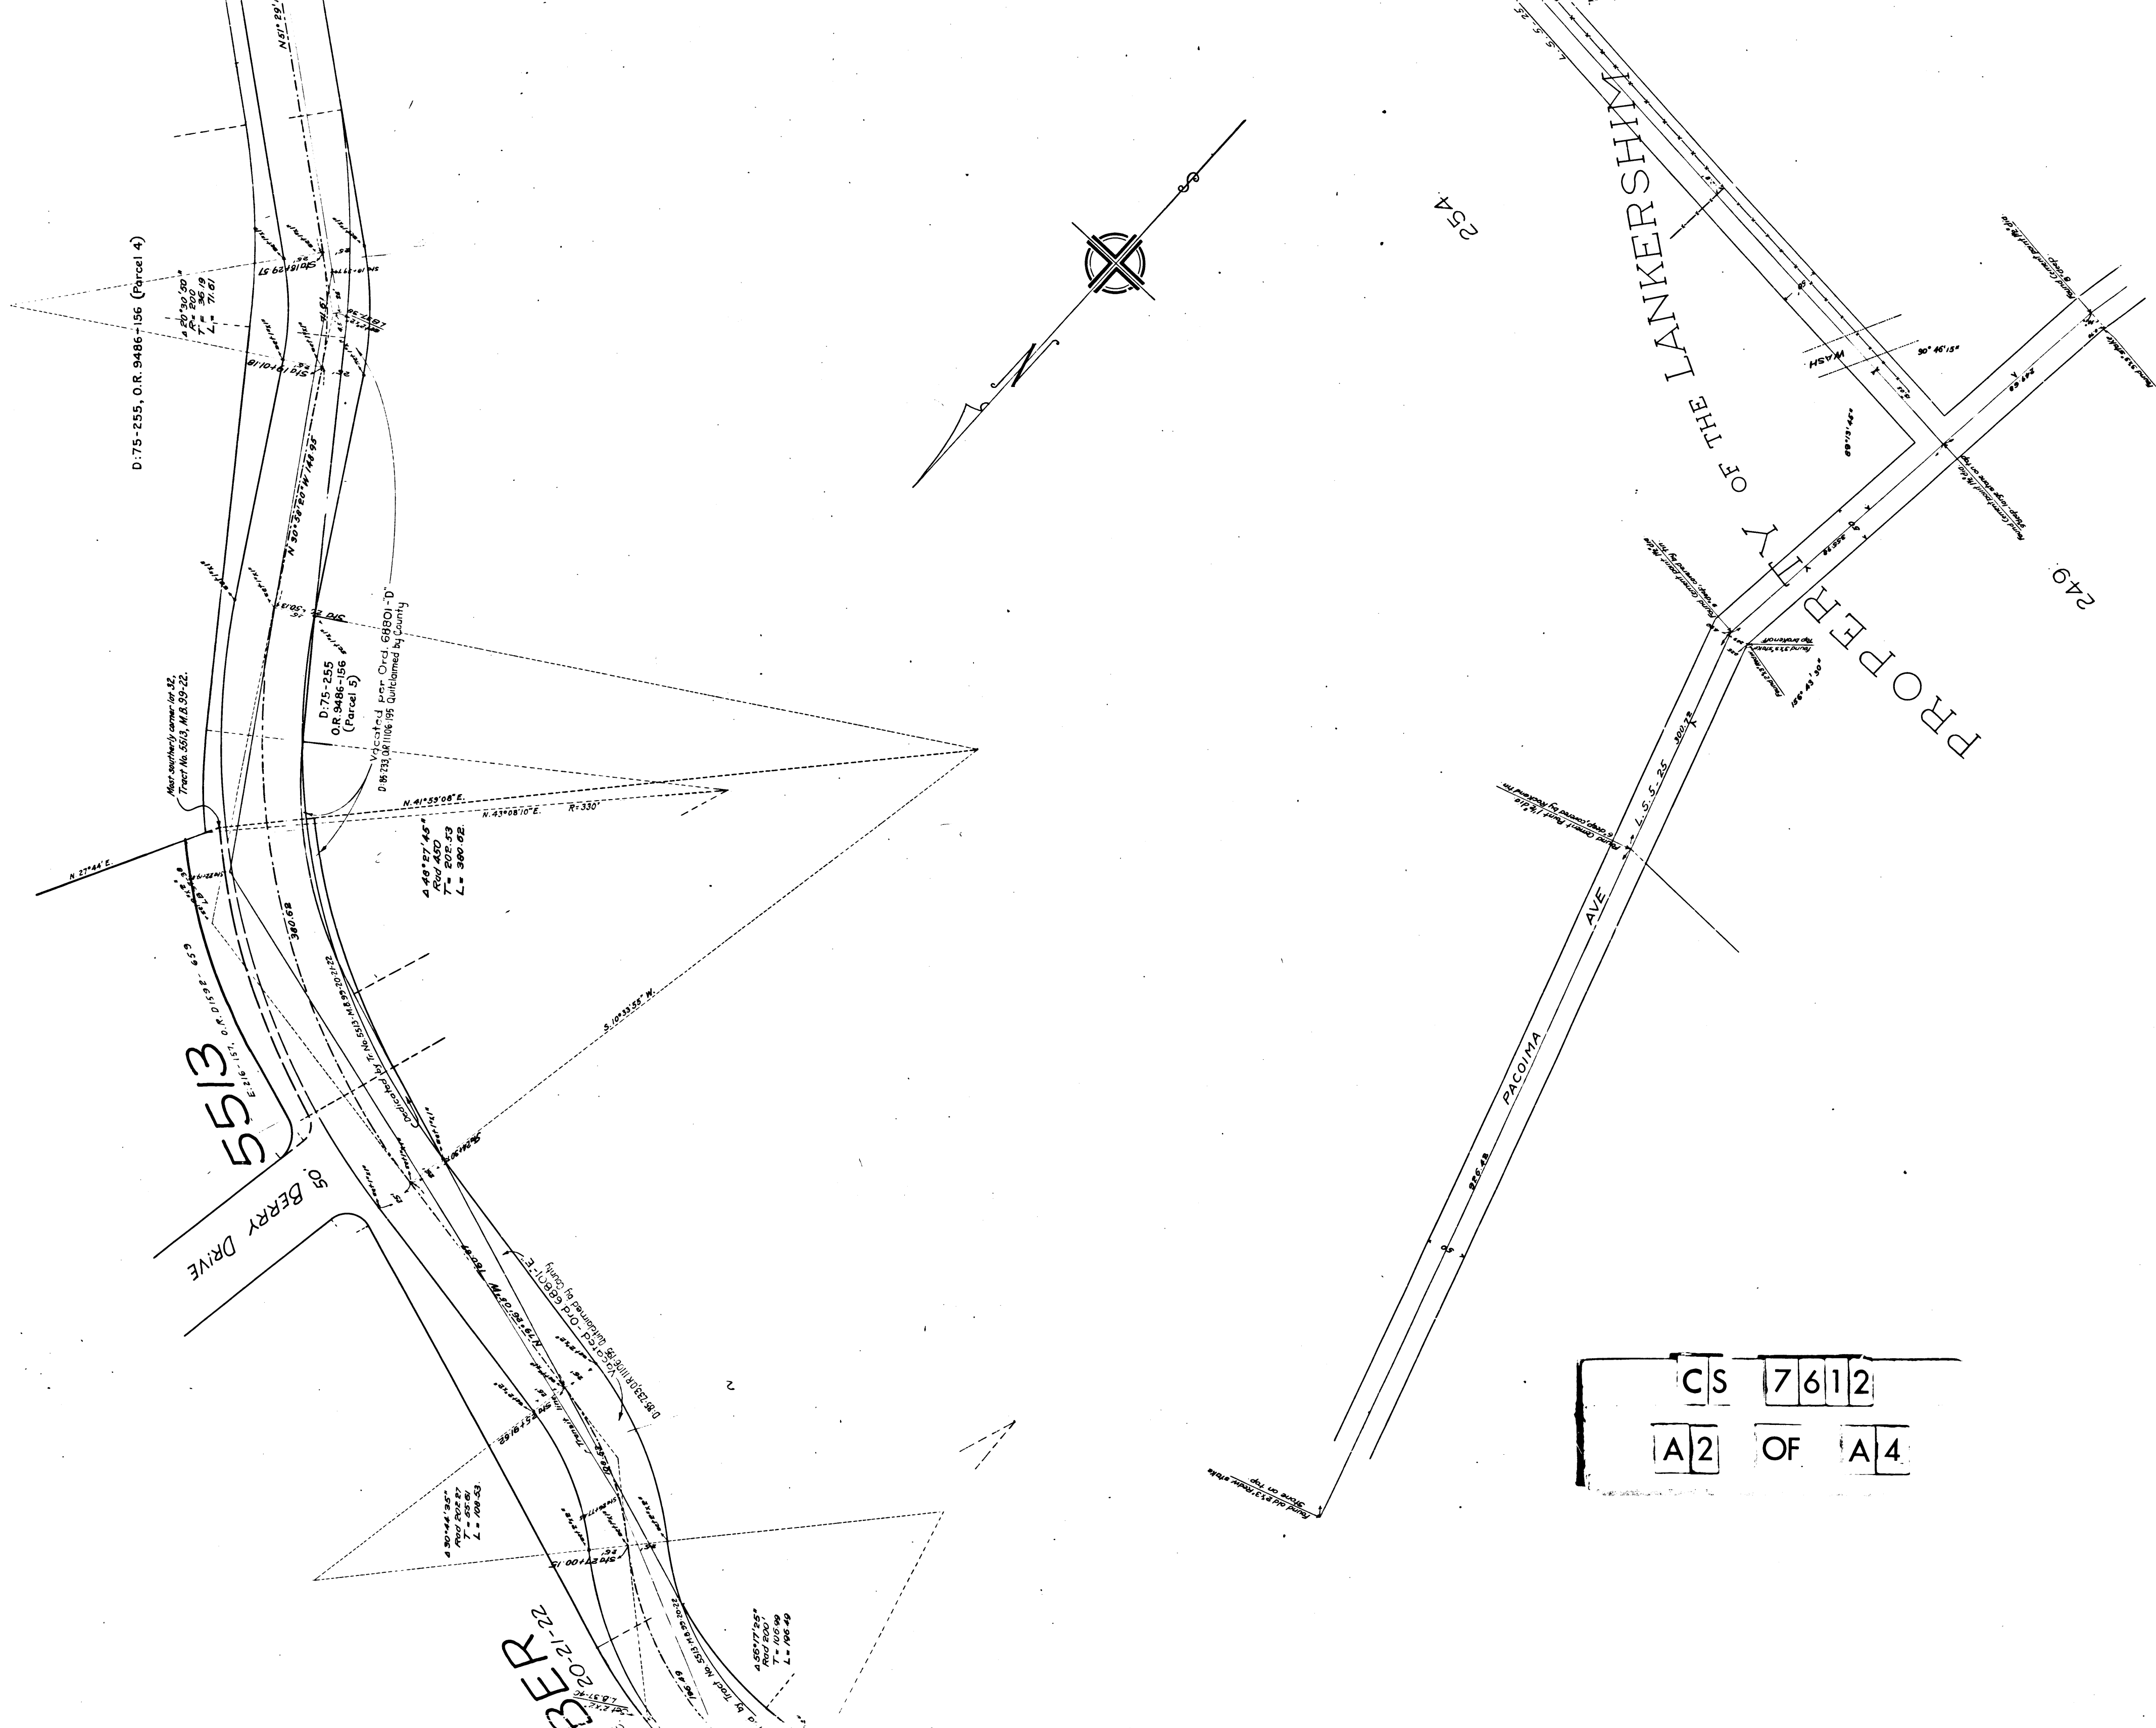

CS 7612
A2 OF A4

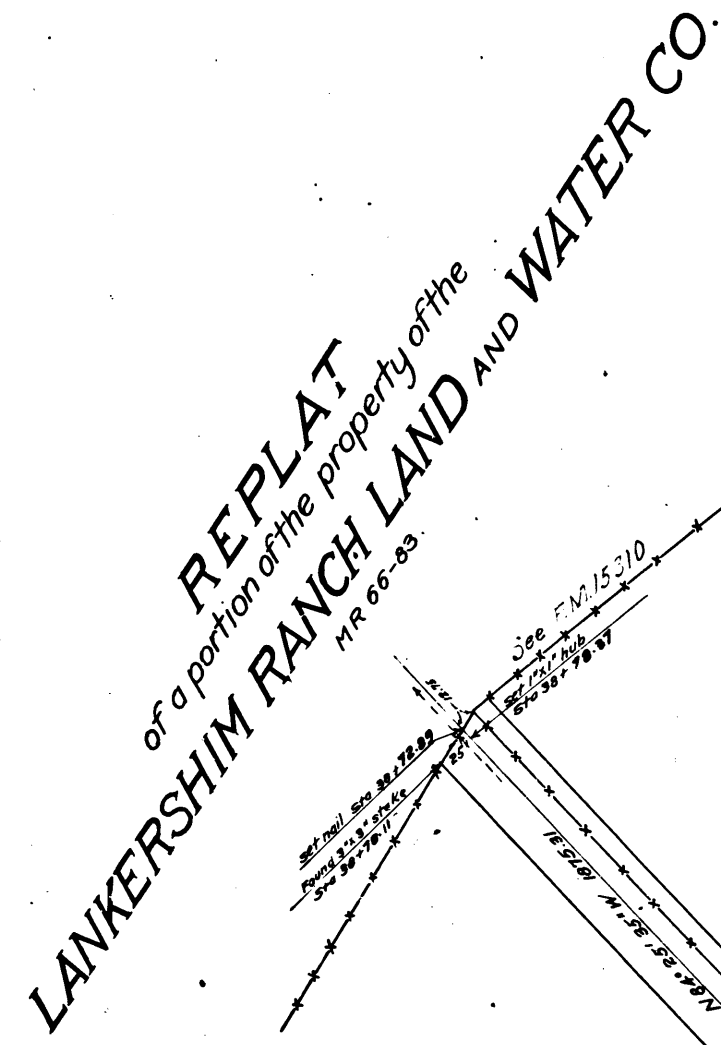

REPLAT
of a portion of the property of the
JIM RANCH LAND
MR 66-23

[illegible]

552.

Ivory B. Noble.

Ivory B. Noble.
SCALE OF MAIN MAP 1 IN = 40 FT.
SCALE OF MARGINAL MAP 1 IN = 80 FT.
L R 37-10435

Note: True courses - by solar observation.
Figures in blue indicate Stas or Trans. line

Laurel Cañon Rd. chg. to Laurel Canyon Rd. ~Ord. 40540.
Laurel Canyon Rd. " " Laurel Canyon Blvd.~Ord. 72046.

CS 7612
A3 OF A4

