


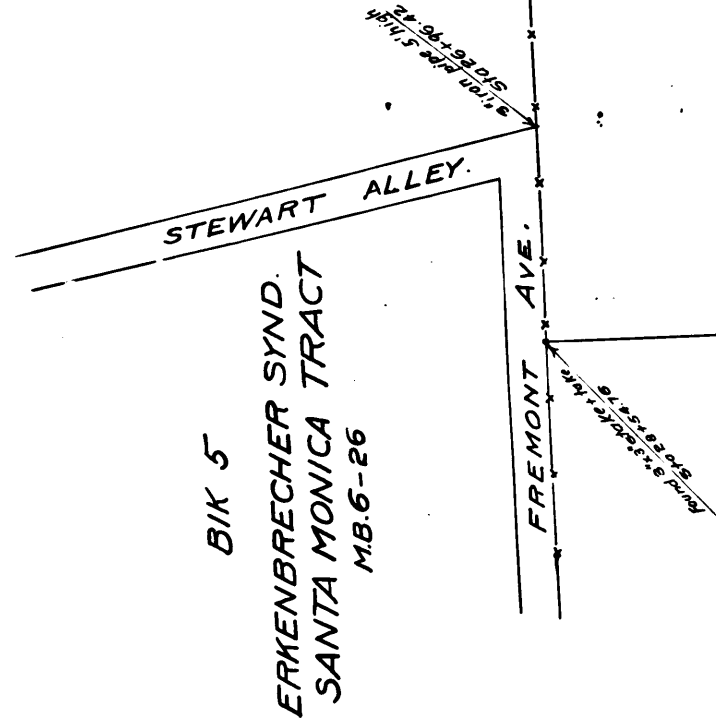

RANCHO SAN

CRISTOBAL


CENTINELA BLVD.
MAP SHOWING


BALLONA ROAD
BLVD
FROM WASHINGTON STREET TO
NORTHERLY BOUNDARY OF RANCHO LA BARRERA
ALSO A PORTION OF NORTHERLY BOUNDARY OF SAID

September 1909
Ivory B Noble
Scale 1 in = 100 ft
County Surveyor
F.B. 35-44

Note: Bearings are based on bearing of center line of
the Ballona Road (CS 7608) obtained by solar ob-
servation.
See Superior Court Case No 19157.
I.M. 2100-5,6


CS 7613
A1 OF A4

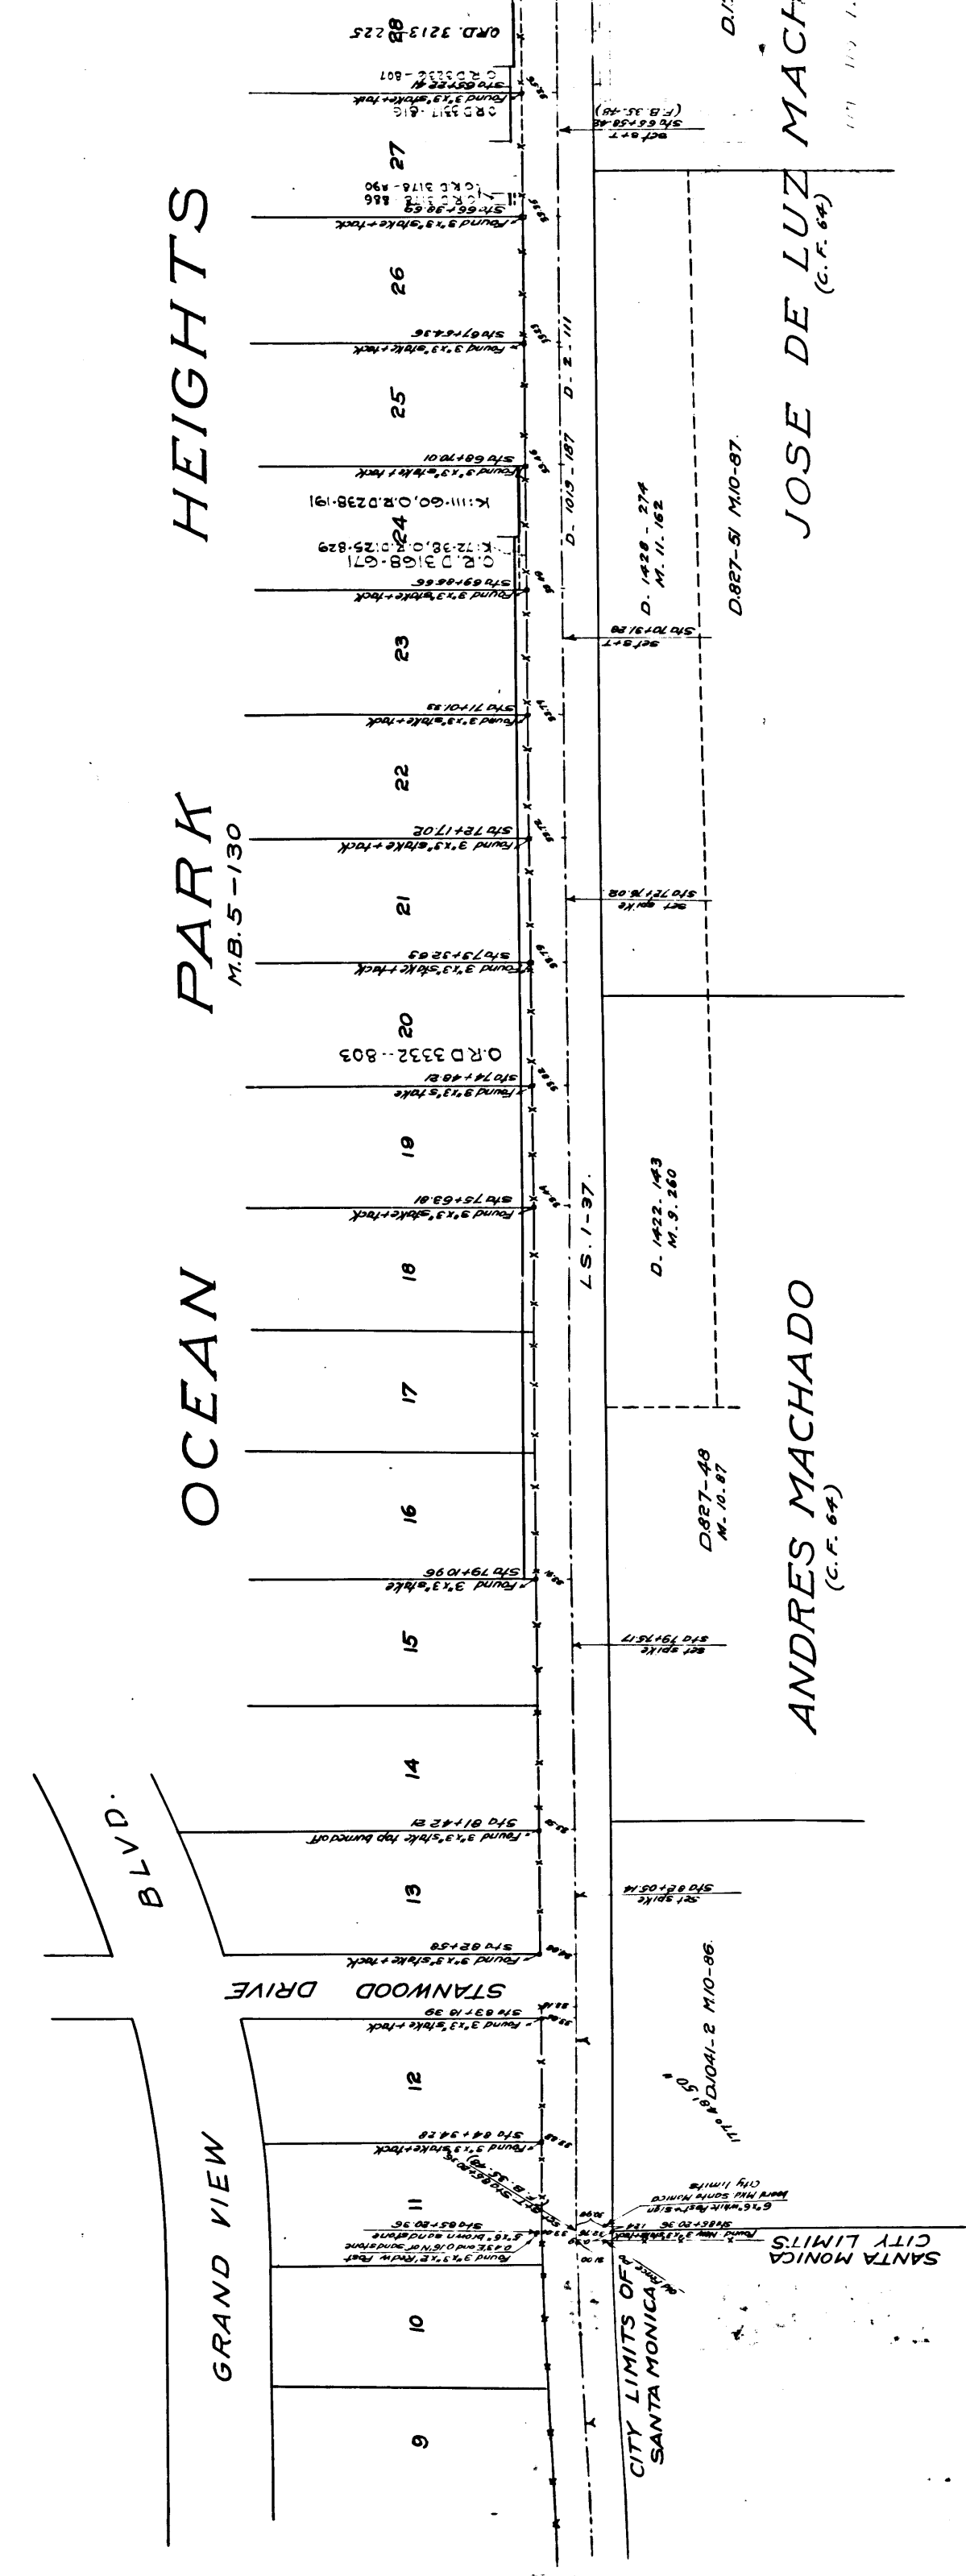

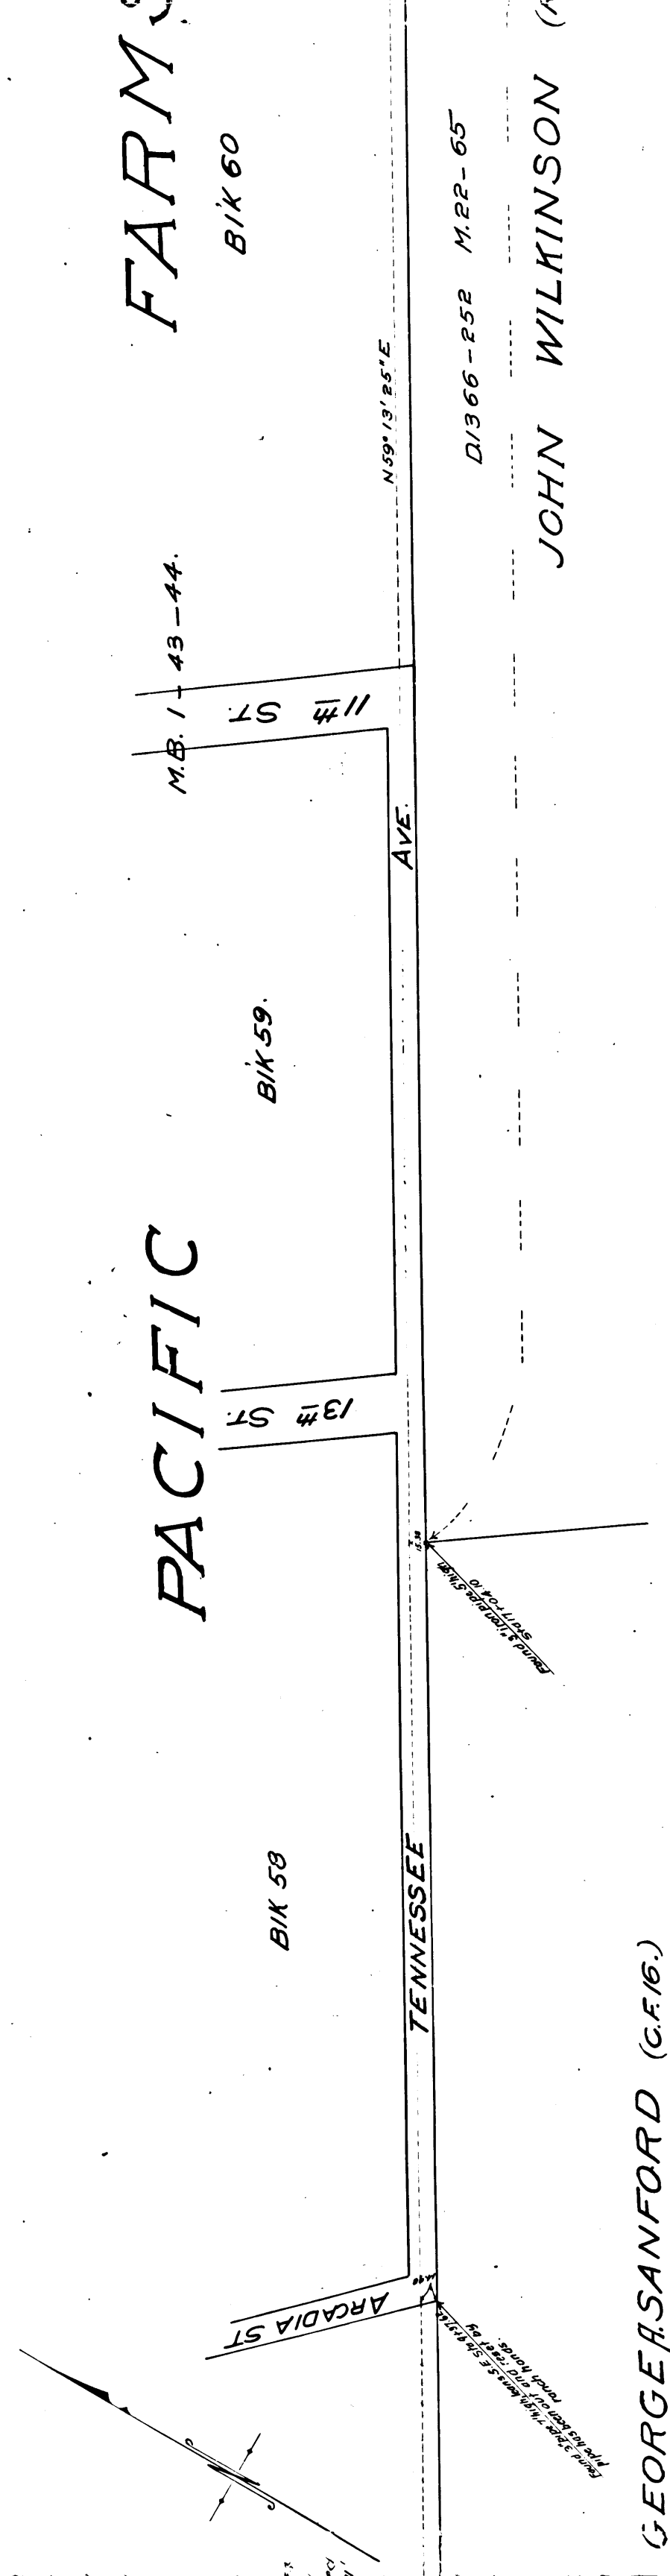


GEORGE J. SANFORD (C.F. 16.)

JOHN WILKINSON (C.F. 16.)

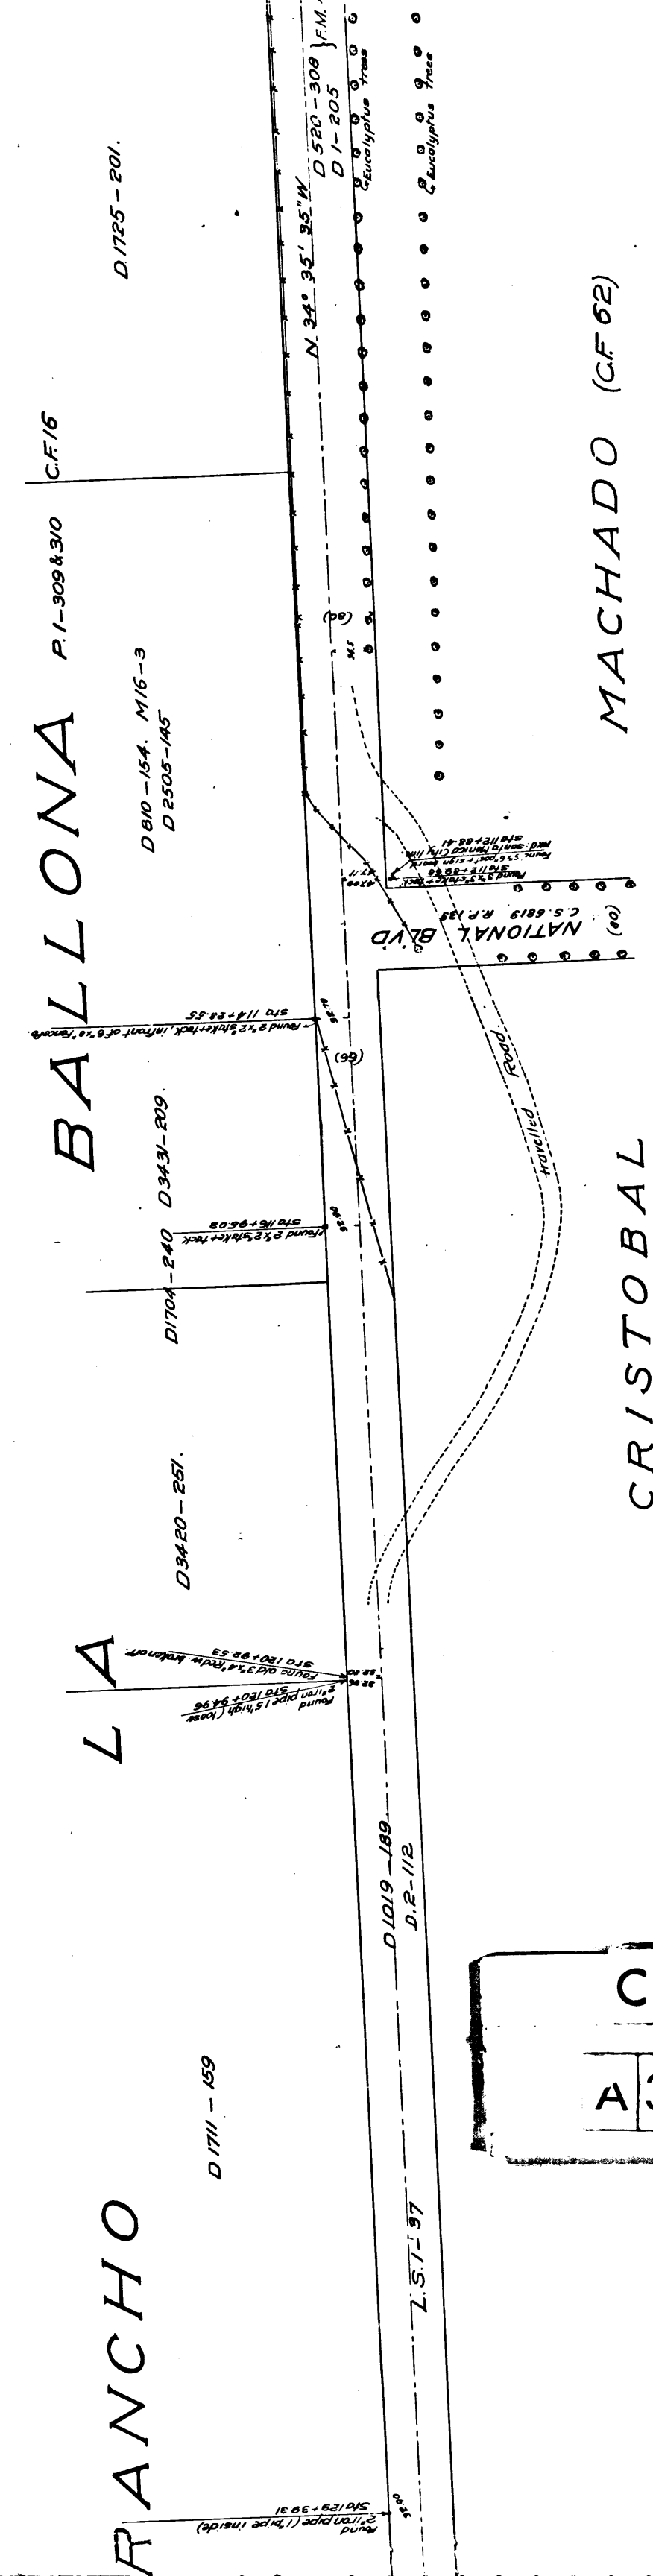

CS 7613
A3 OF A4

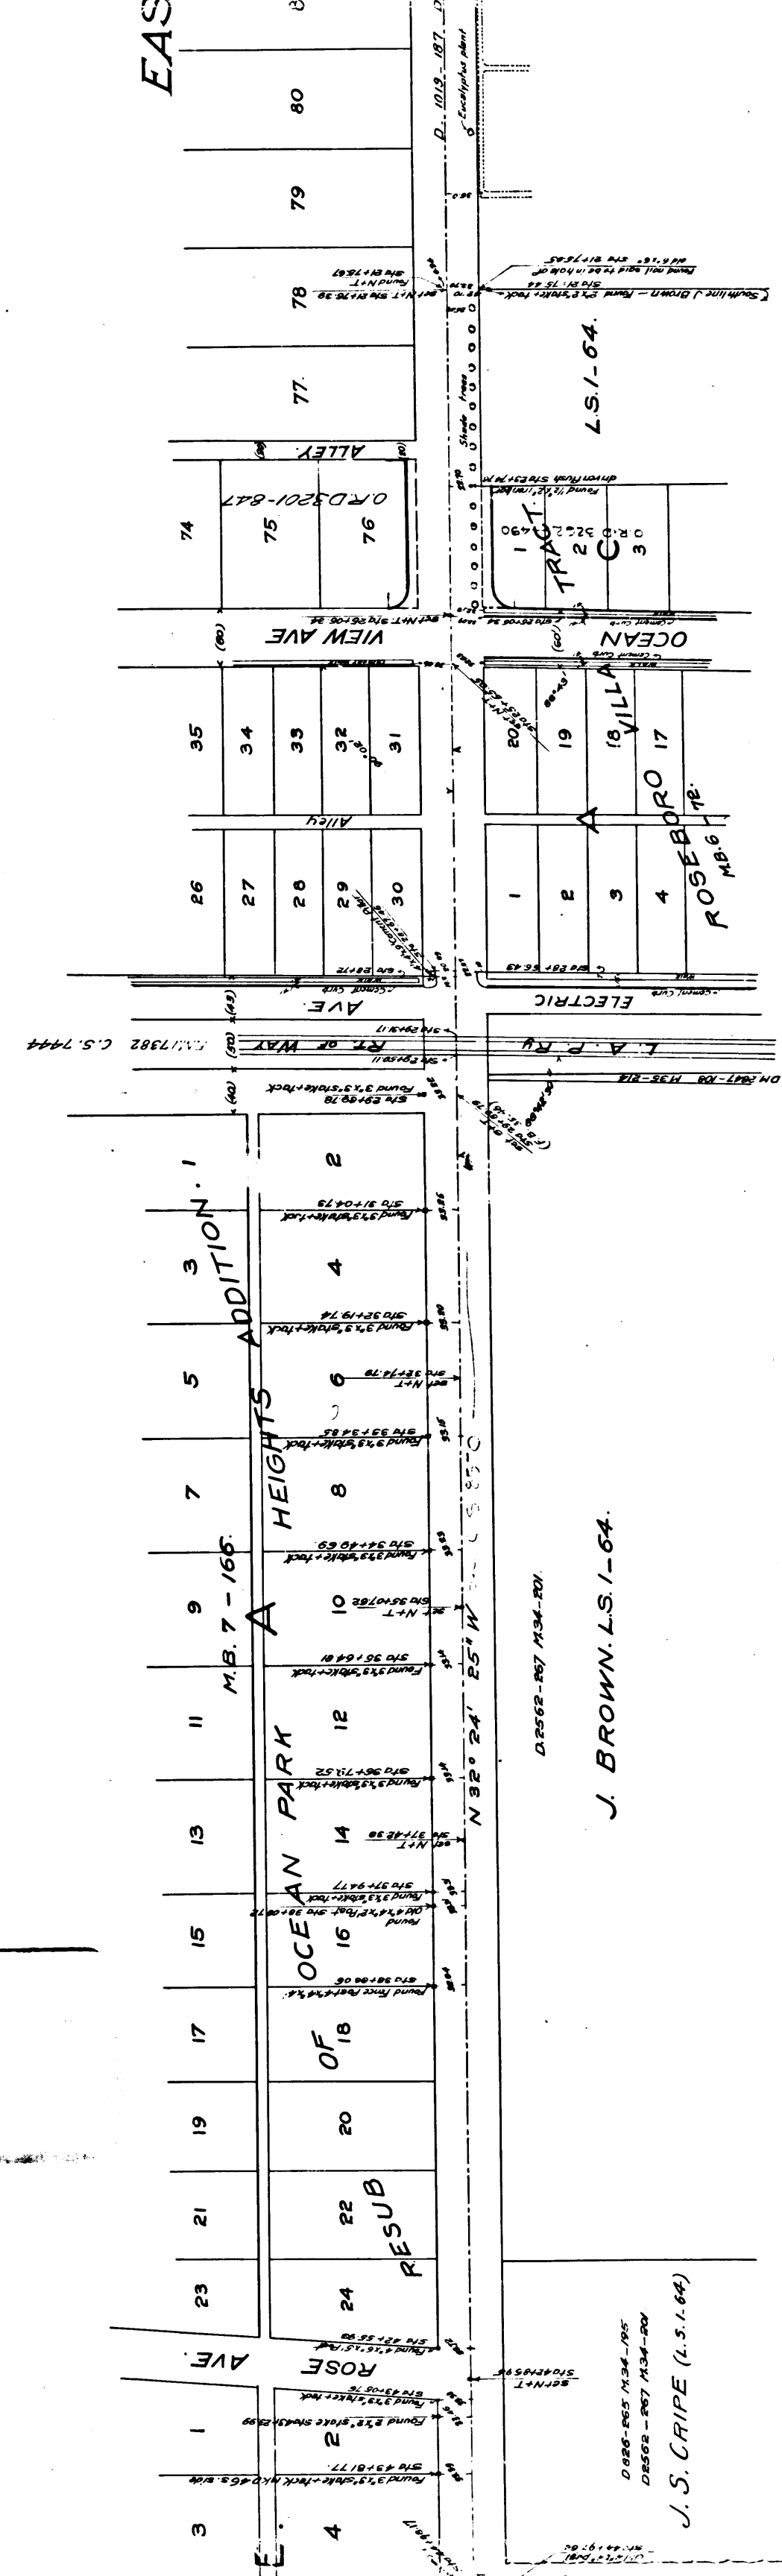

J. BROWN L.S. 1-64.

J. S. CRIFE (L.S. 1-64)

FARMS

BIK 60

Bi'61.

Bi'k 62.

ST
TR
M86-96
ST

44

ST
TR
M86-96
ST

--	--

--	--

--	--

44

44

44

44

252 M.22-65

WILKINSON (R.F. 78)

*Note: Towesterly side of La Ballona Road:
(per deeds 1366-252 + 1362-180) = 3333.00 ft
chained distance 3341.70' surplus 8.70'*

D.1362-180
M.22-62

D 541-133
D 1-214

570984467 NATIONAL BLVD

D1051-294/5-
M16-2

D.1725 - 201.

34° 35' 35" W D 520 - 300 FM 16672

D 1-205

A 4

OF A 4

CS

7 6 1 3

(29)

GRAND VIEW BLVD.

OCEAN PARK HEIGHTS. MB 5-130.

CITY LIMITS	
SANTA MONICA	

EAST OCEAN

M.B. 6-82

PARK TRACT

WALNUT (88) . AVE.

ス

F. & D.

MACHADO (C.F. 64)

02577-4