

RANCHO SAN VICENTE Y SANTA MONICA
 SANTA MONICA LAND & WATER CO. TRACT
 P.S. 30
 M.R. 78-44

MAP
 SHOWING
 STONE CANON ROAD
 BEVERLY GLEN ~~AND~~ BLVD.
~~BROWN CANON ROAD~~
 IN RANCHO SAN JOSE DE BUENOS AYRES

November 1909 Ivory B. Noble County Surveyor
 Scale 1 in = 200 ft.
 Field Book 36 Pages 70-73

Sec. F.M. 13617

For Deed to Roads See D:10-254
 D:3951-316


LM: 21-00-2,3



Bearings on this map are based on
 courses of Sunset Blvd., as per C.
 S. Map No. 7151.



AYRES

CS 7628
 A1 OF A3

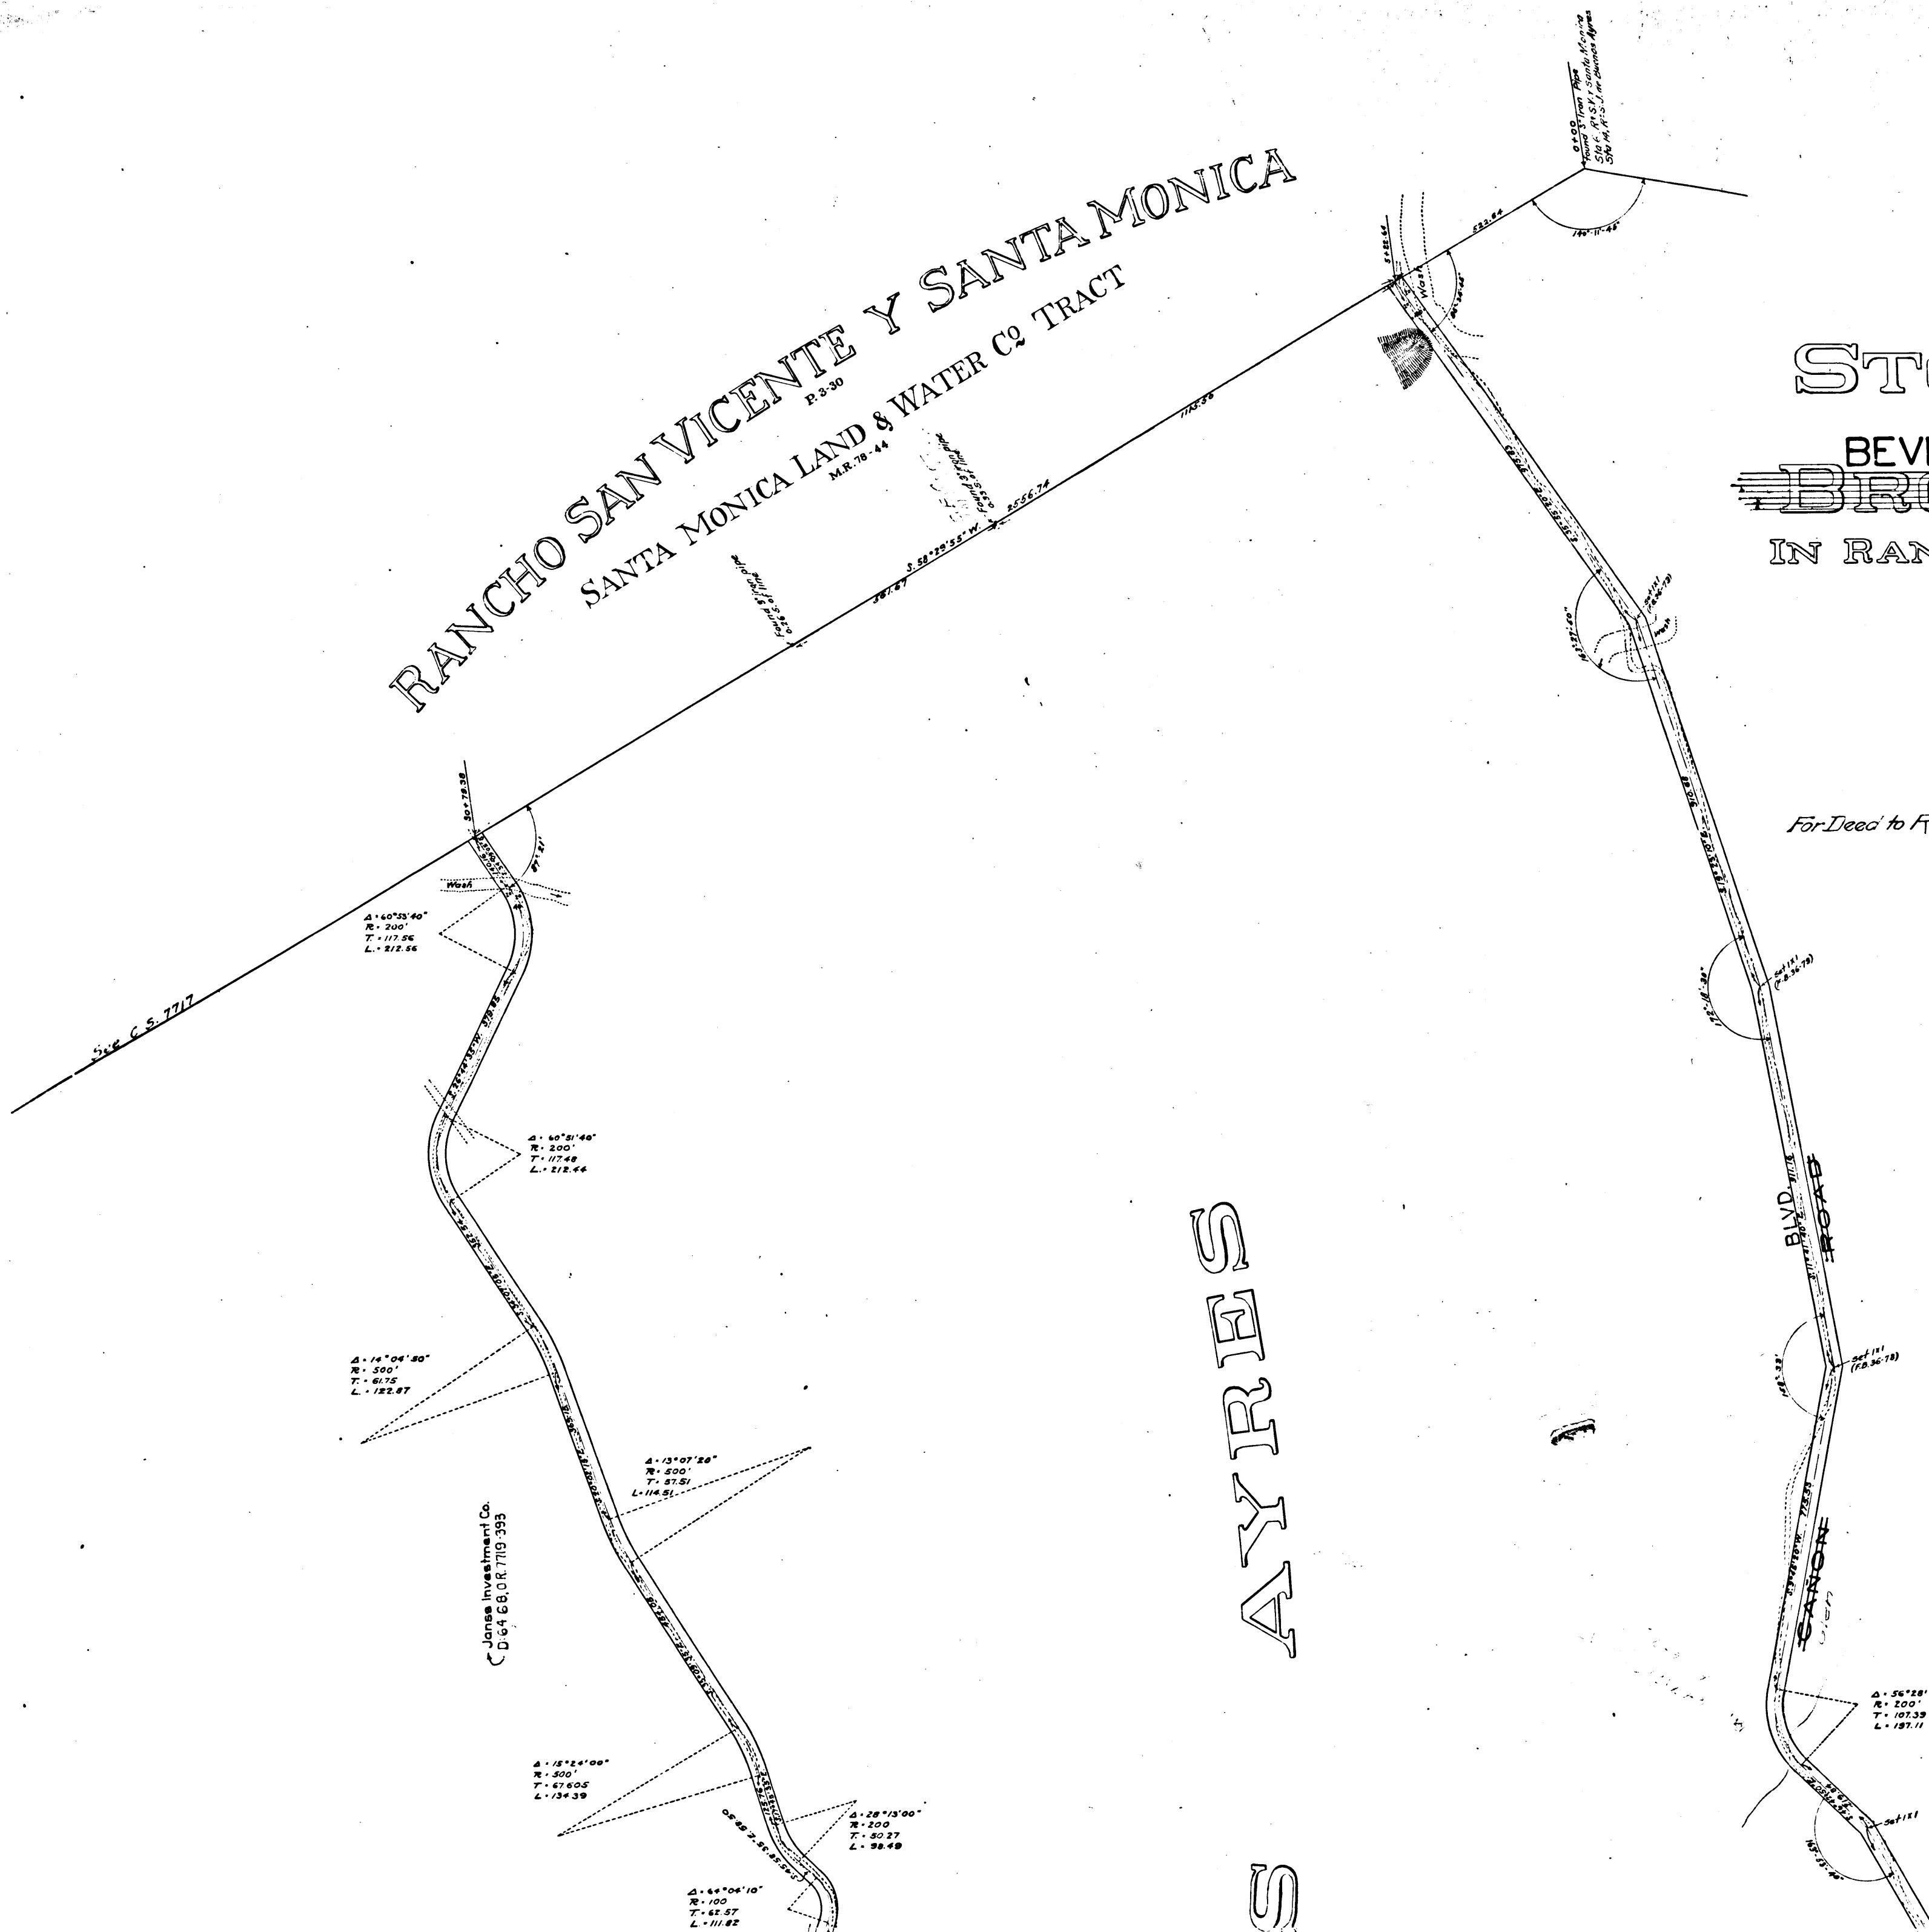

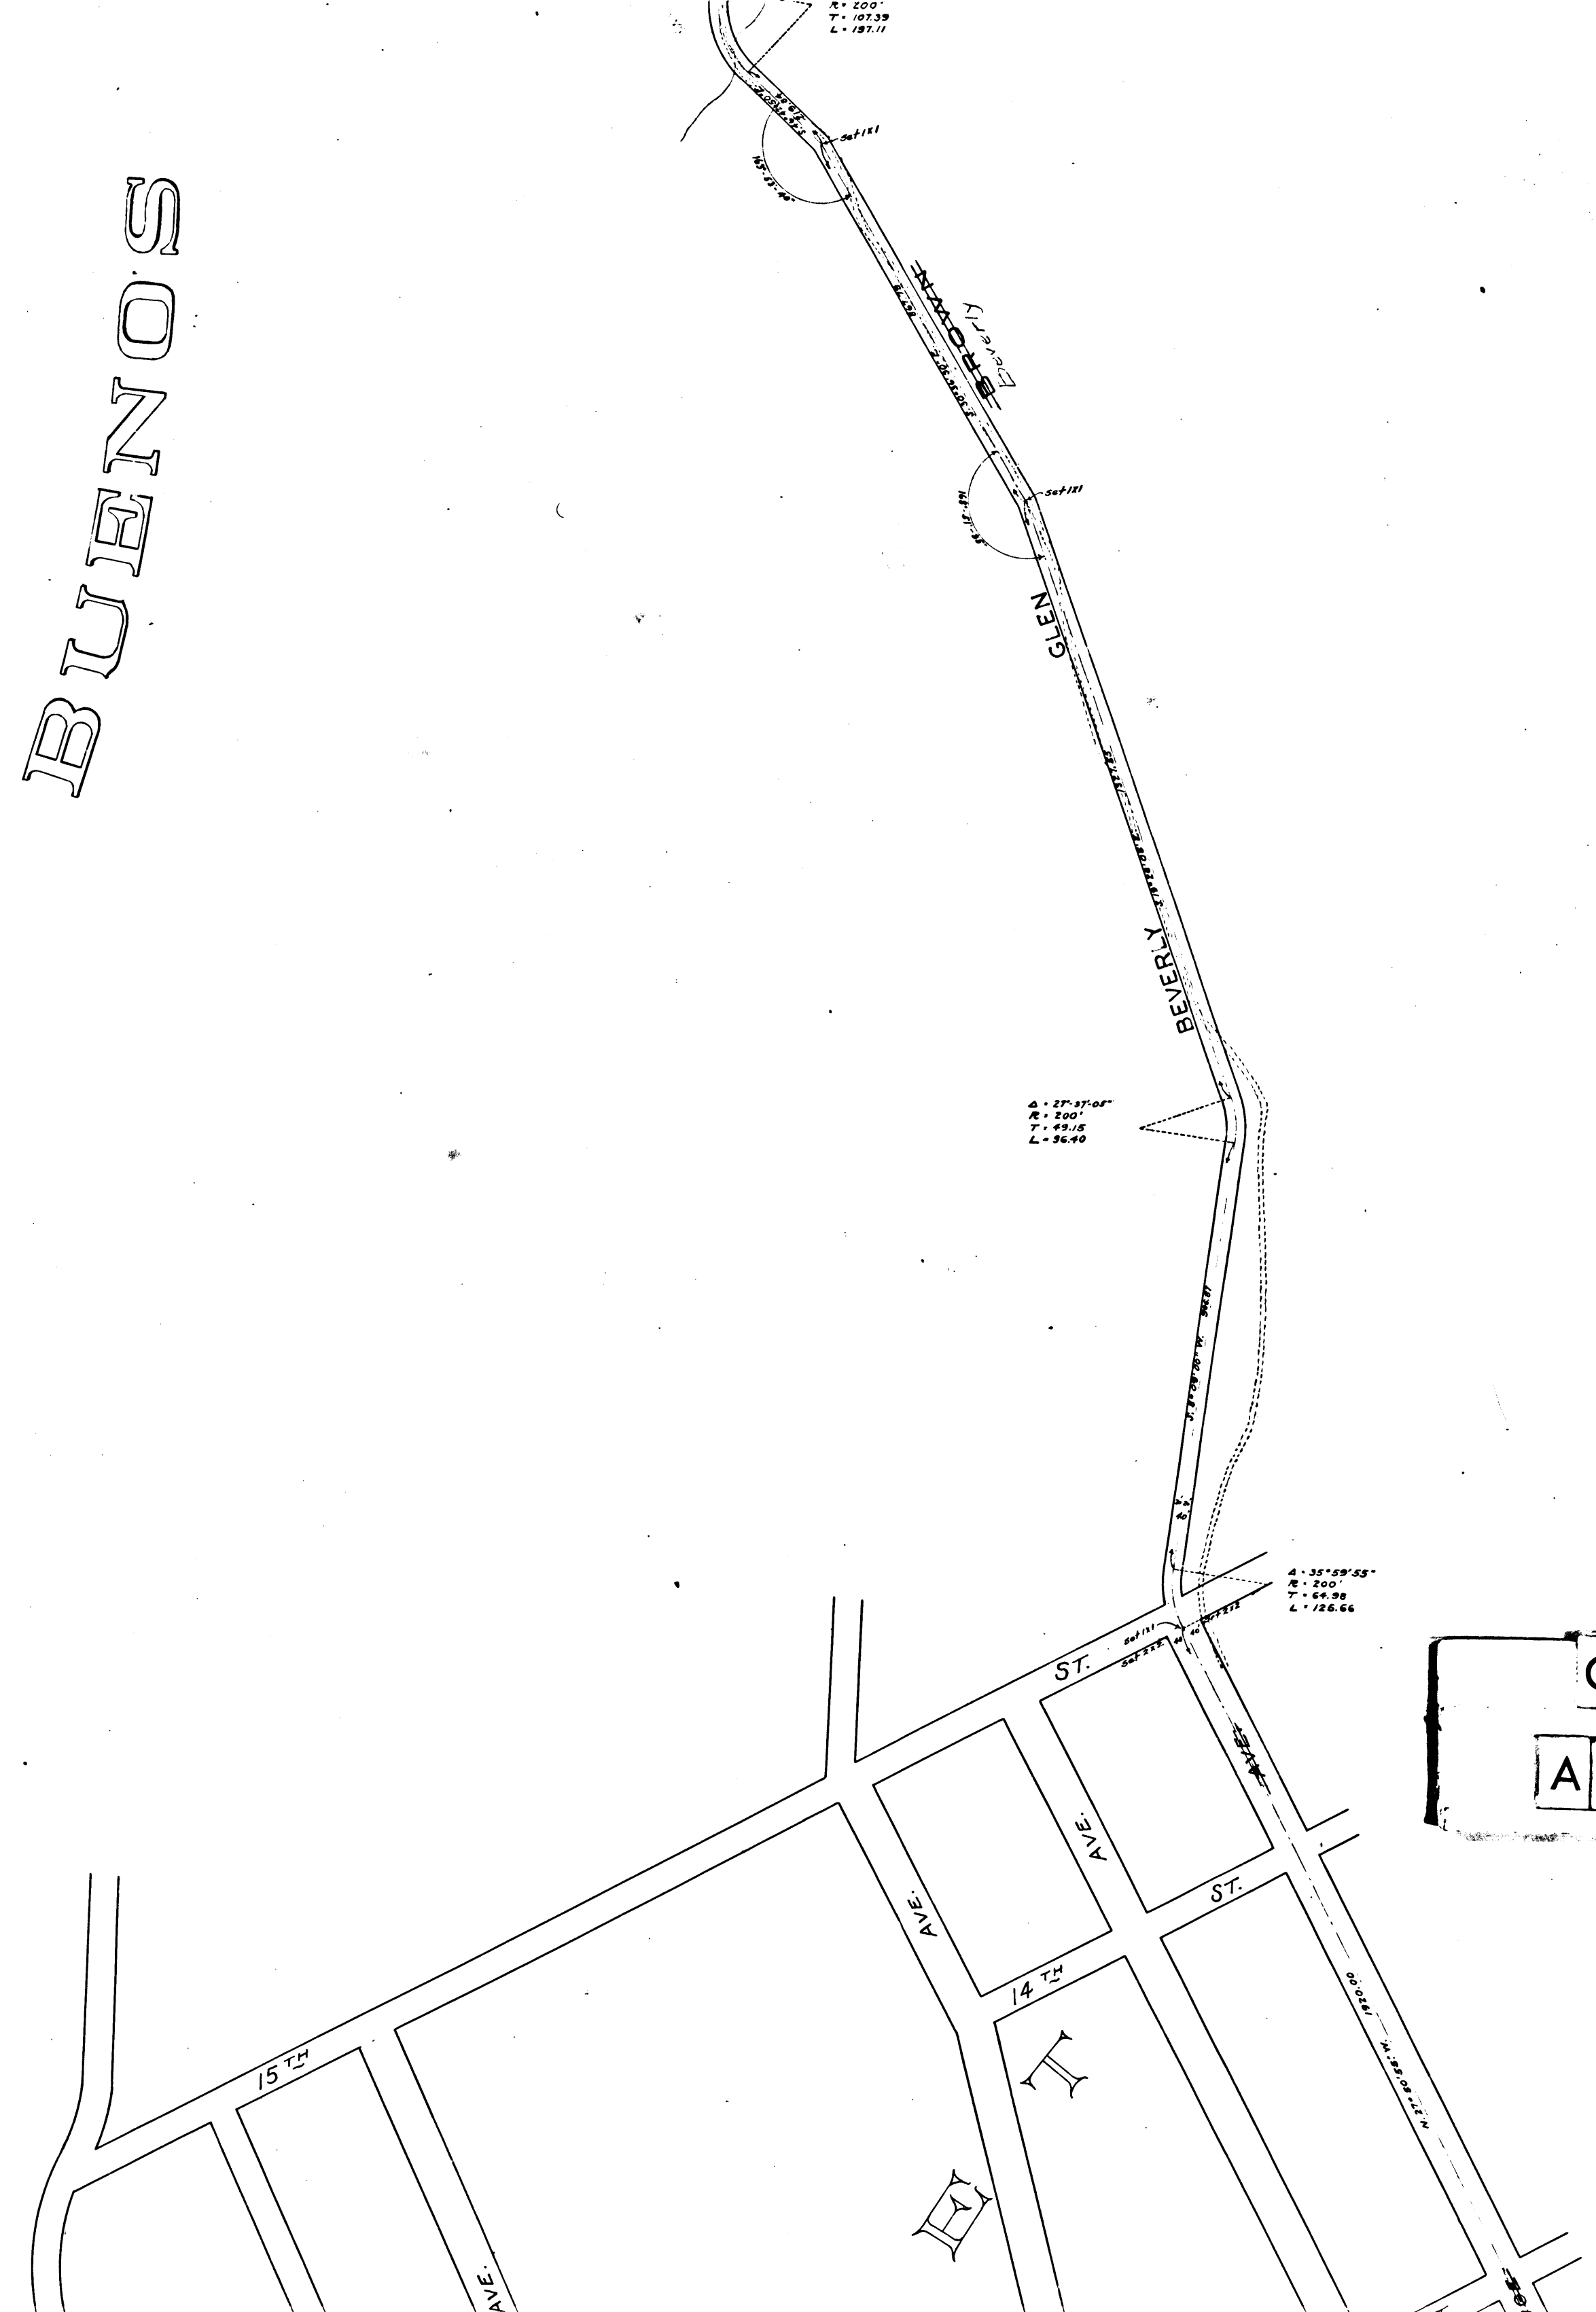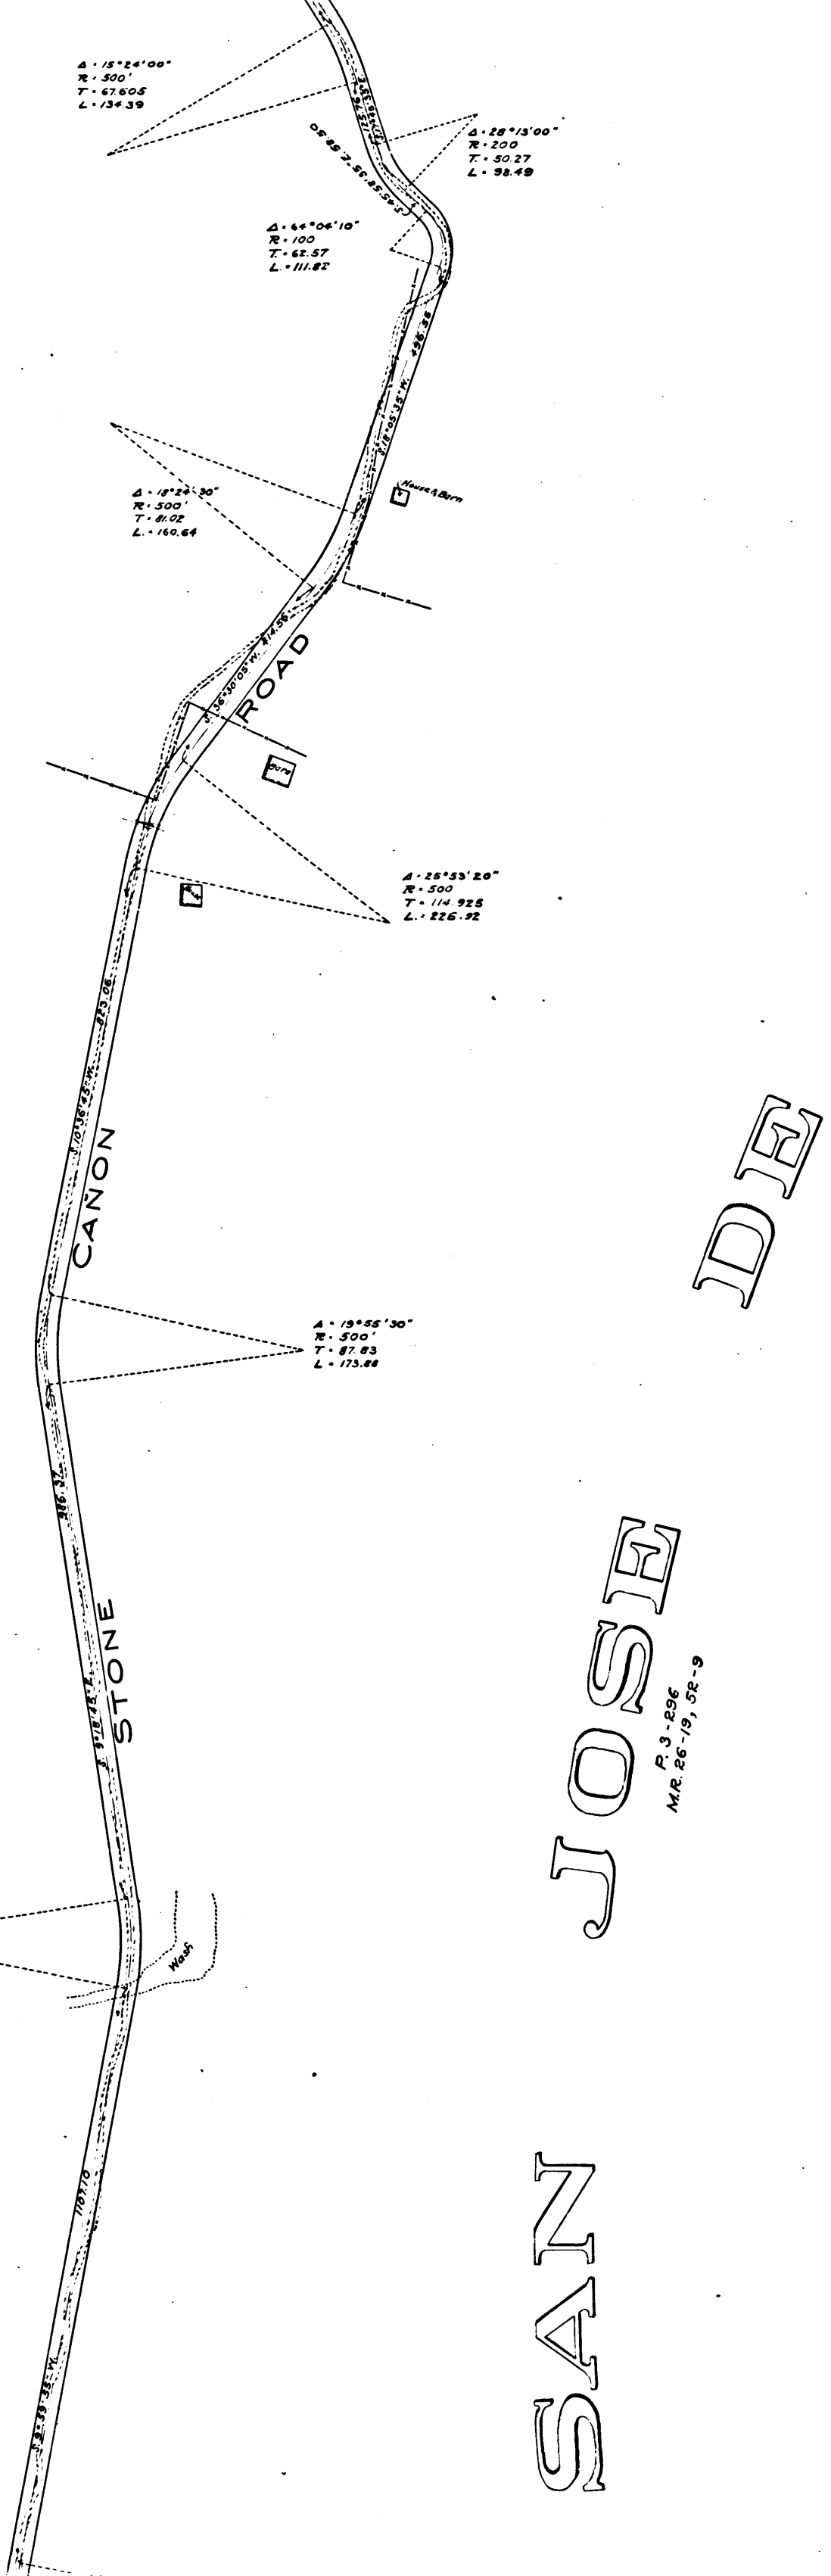

CS 7628
A2 OF A3

Jonss Investment Co.
D 64-68, C.R. 7719-393

CS 7628

A3 OF A3