

BARRET VILLA TRACT
MR 70-32

SOLD
ERS

HOME

14

23

24

25

CS 7629
A1 OF A3

SEPULVEDA

MILITARY

West line of Rancho San Jose de Buena Vista
CS 7629
S 55° 50' 55" E 100' ± 87

BLVD.

AVE See C.S. 7629

LOOKOUT

WILSHIRE

AVE

AVE

CATALINA

PALM

OCEAN

VIEW

ANGELINA

ARCADIA

SYCAMORE

BALLONA PLACE

HOLLY PLACE

RODI

RAILROAD

RAILROAD

MONICA

Calc. from Record 3053 82
Calc. from survey 1953



CS 7629
A2 OF A3


MAP OF PORTION OF RANCHO SAN JOSE DE BUENOS AYRES NORTH OF

RAILROAD AVENUE
SANTA MONICA
BLVD.

November 1909
Ivory B. Noble
County Surveyor

Scale: 1 in = 200 ft.

147-21
See FM 15617

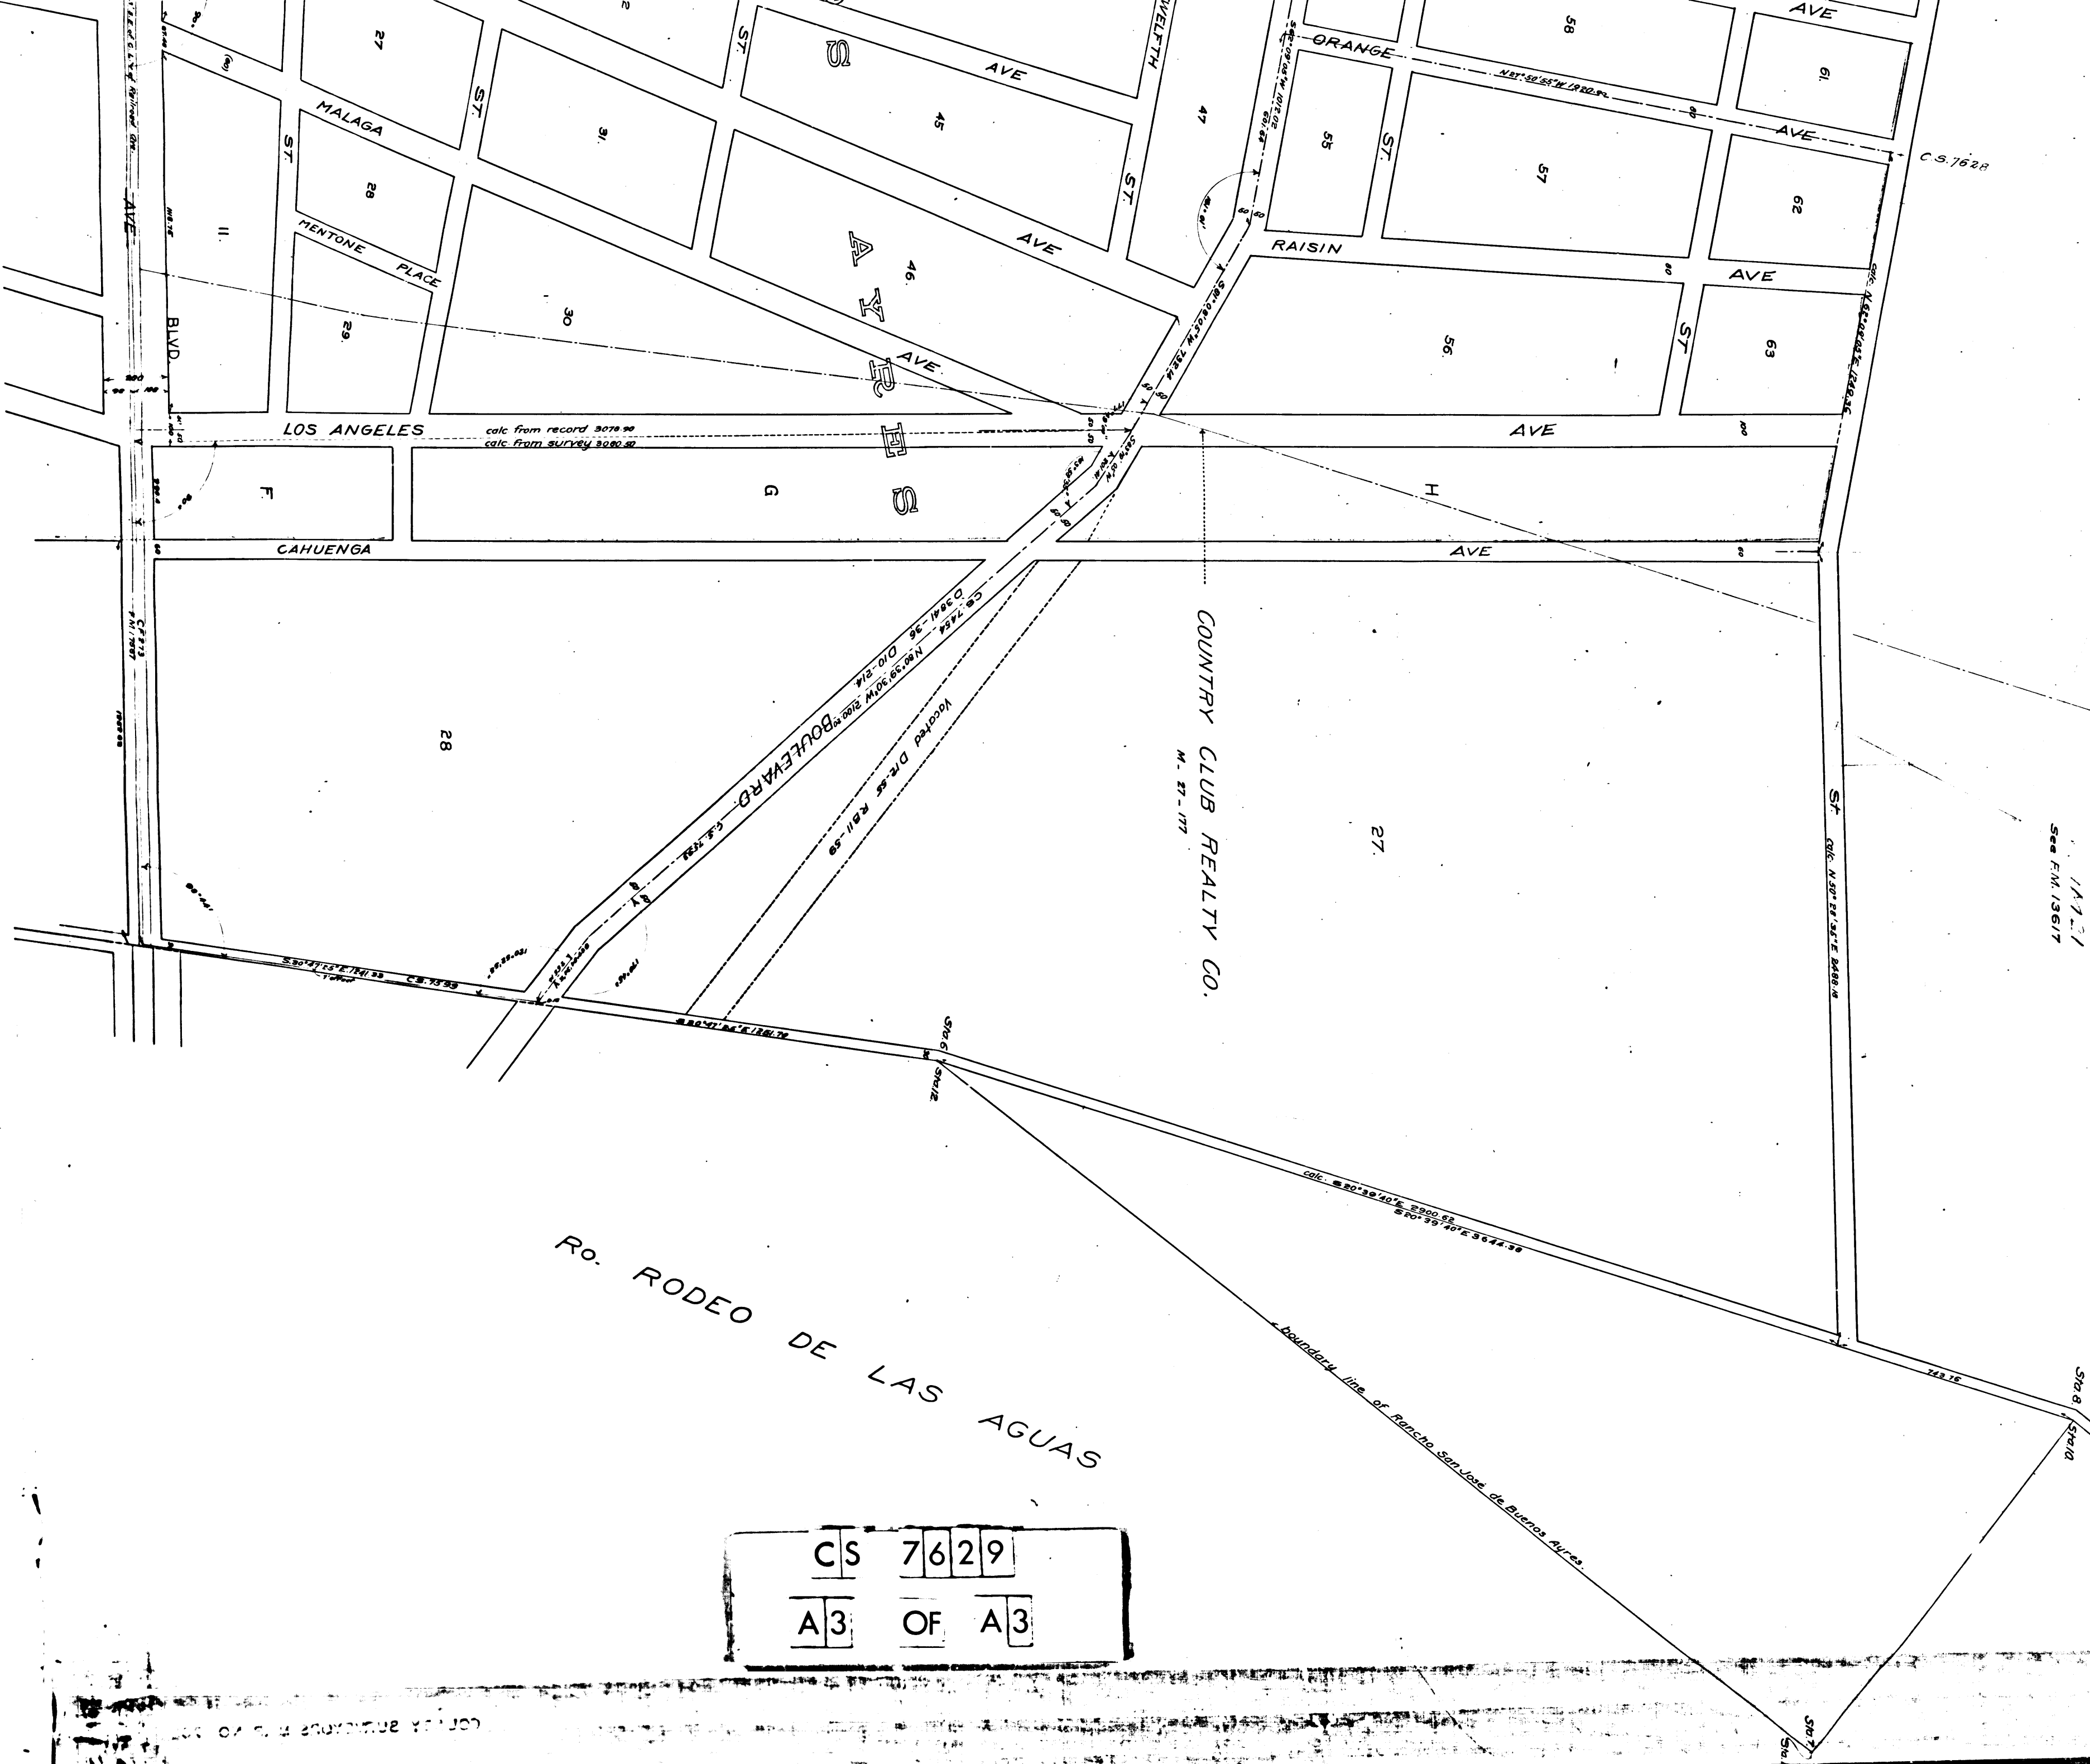

Ro. RODEO DE LAS AGUAS

CS 7629
A3 OF A3

COUNTY SURVEYOR'S OFFICE