

257-471 (C.S. 6222)
E.C. O'NEILL

252-021 (C.S. 6222)
E.C.

D 312-35
M.G. Spratto
D 4054-244
D 10-273

D 3045-237
Alex. Lee
D 4054-244 D 10-273

D 3164-196
Alex. Lee
D 4054-244 D 10-273

D 68-540
AZUSA SCHOOL
DISTRICT
D 4054-244
D 10-273

D 4154-244
Benj. F. Thorpe
D 1946-84

CS	7	6	8	4
A	1	OF	B	2

Ten. Carl B. 4000
William Harrison Parks
Gen. Emerson Parks
D 25-120 Dec. 1892

D 6025-209
Iowa Land & Inv. Co.
W. 4081-180
A.L. M. Goe
D 25-219 Q.R. 1818-393

D 1732-219
Ella P. Hubbard
D 25-219 Q.R. 2094-216

10° 58' 05"
San Bernardino Road
San Bernardino Road
San Bernardino Road


(Not measured)

AZUSA CANYON

BIG DALTON WASH

10° 58' 05"


3/3-60
Fate Allen

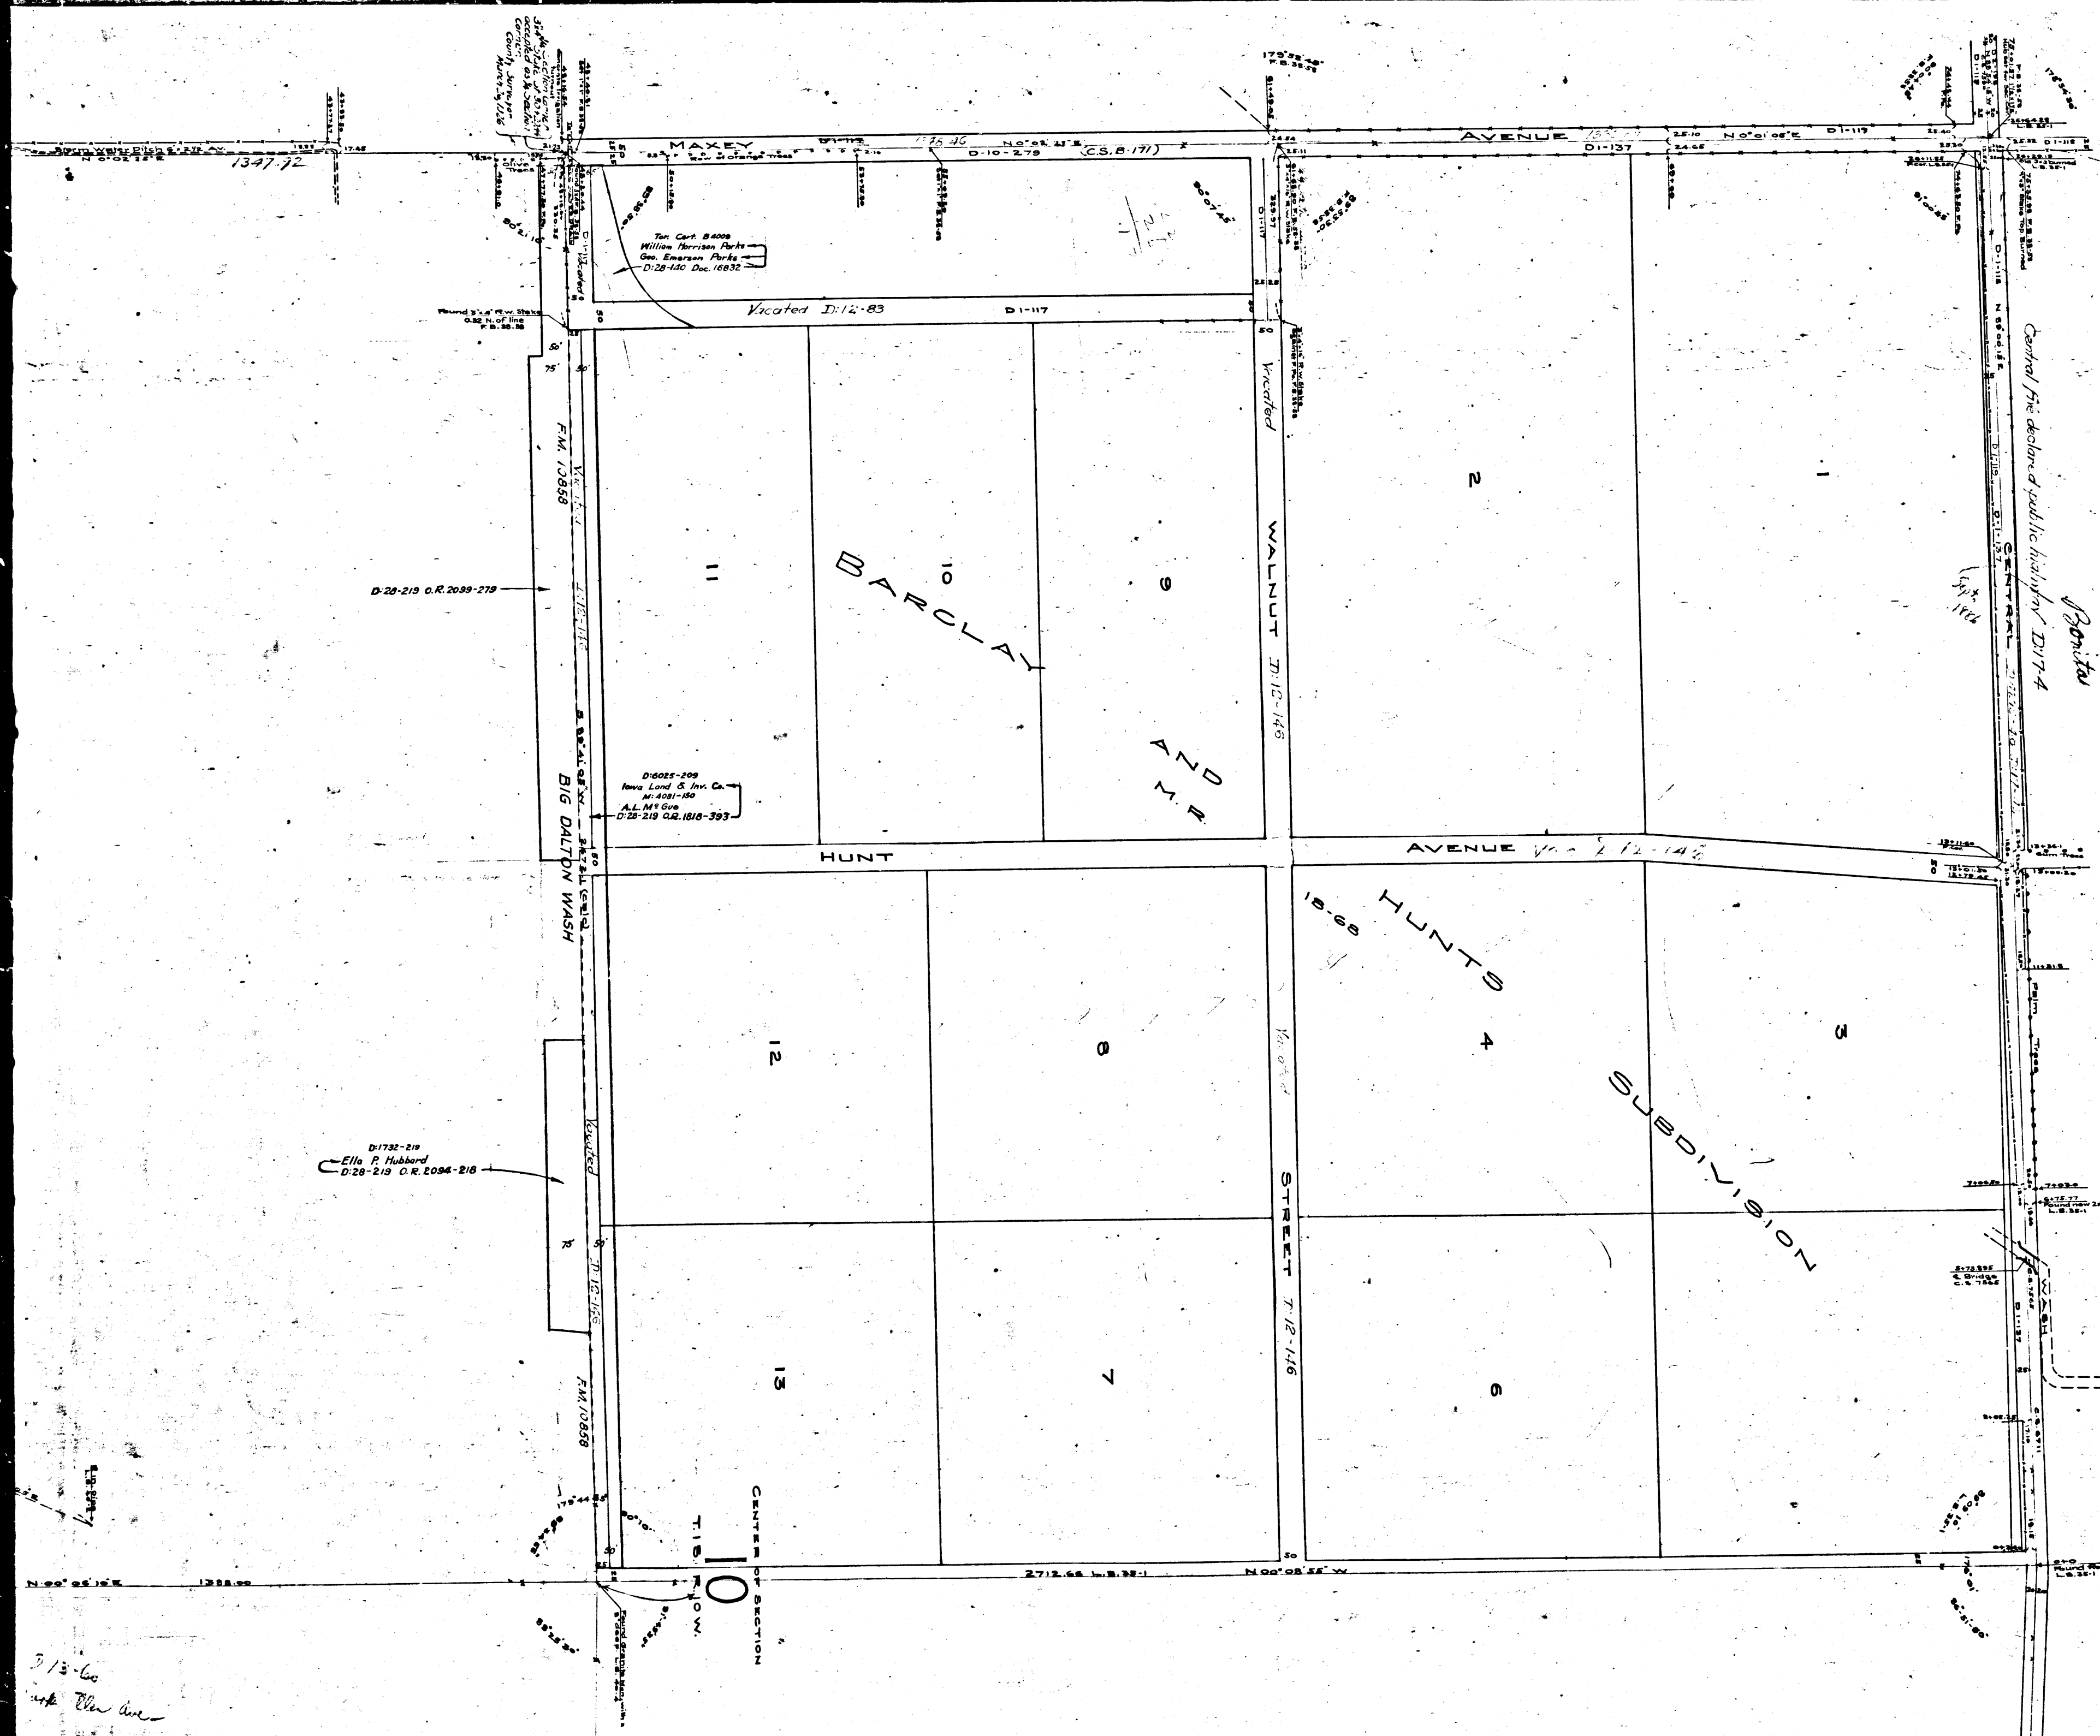

Note: & Maxey Ave. if
 produced from S. without
 angle at Walnut St.
 will give offset to this
 3x3 of 24.50 & will be
 0.45 E of 1/4 x 1/4 at &
 Central Av.


Central Ave. declared public highway D17-4
 1/4
 1/4

CS	7	6	8	4
A	2	OF	B	2

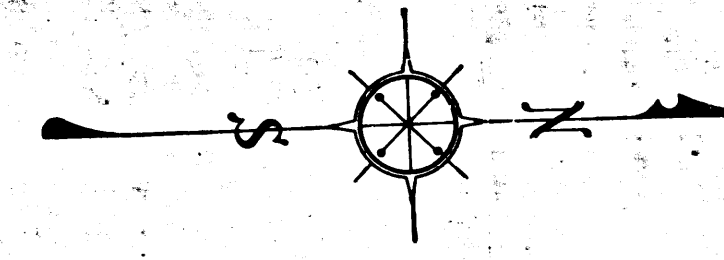

3/3-60
 with the line

CENTER OF SECTION
T.1S. R.10W.
10

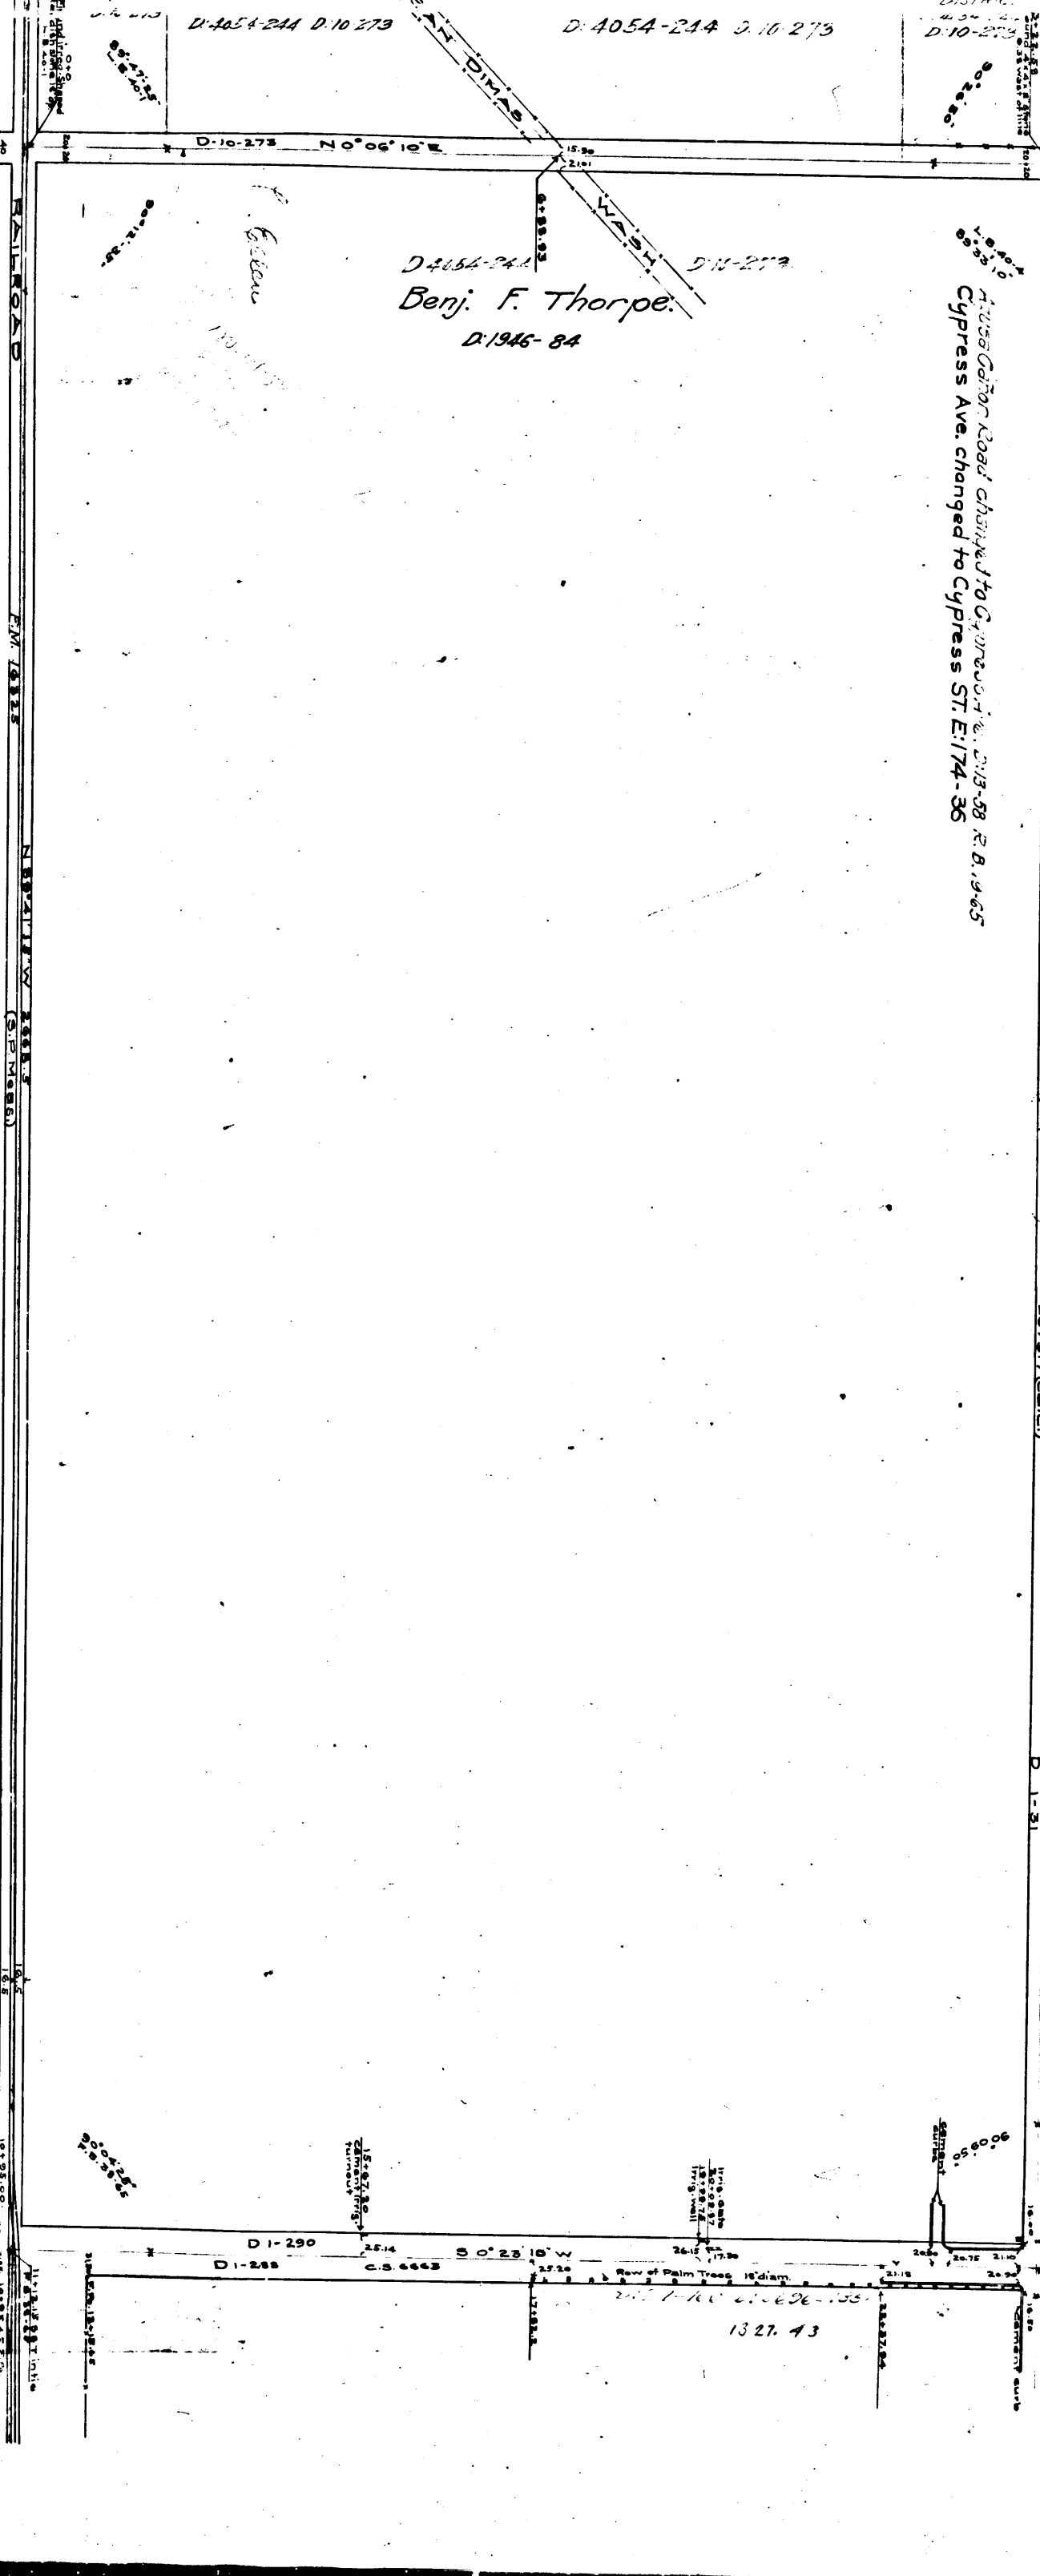

CS	7	6	8	4
B	1	OF	B	2

(Not measured)

Benj. F. Thorpe
D.1946-84

Azusa
Cypress Ave. changed to Cypress St. E.174-36

3/3-6
Puff the line

AZUSA D.1-288
D.1-288
D.1-287
D.1-287

2062.90
1331.45

175° 54' 08"

N 66° 19' 30" W
1340.77


Found Shovel
at 100 ft. depth
on 10-10-42

Formerly San Bernardino Road
now County Roadway

Cement stone curb
Cement curb

175° 54' 08"

175° 54' 08"

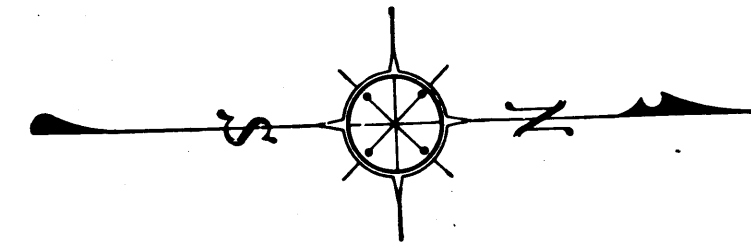

SECTION 10
T. 1 S.-R. 10 W.
(NORTH OF COVINA)
SURVEYED JUNE-1910
IVORY B. NOBLE - COUNTY SURVEYOR
COUNTY SURVEYORS MAP NO. 7684
I.M. 47

C	S	7	6	8	4
B	2	O	F	B	2

