

MAP OF

WESTERN PORTION

of RANCHO LA CAÑADA

COUNTY SURVEYORS MAP NO. 7723
SHEET NO. 2 OF 2 SHEETS
IVORY B. NOBLE

SURVEYED NOV. 1911

COUNTY SURVEYOR


Scale: ~ 1 in. = 400 ft.

Field Work by Stagg
Revised & Traced by Holmes
F.B. 41-4109 and F.B. 44-3536864 to 70

INDEX 51

Bearings based on course of Ocean View Ave. as per C.S. 7694.
NOTE: The original tracing of this map has been discarded.
This is a copy of the original - Traced by E. Fagione - Checked by C. Sullivan-5931
Los Angeles Ave. changed to La Crescenta Ave. - D-49-33-R.B. 40-142.
For: Michigan Ave. " - Foothill Blvd. - D-49-107-Min. Bk. 160-245

C	S	7	7	2	3	SHT.	2
A 1 OF A 2							

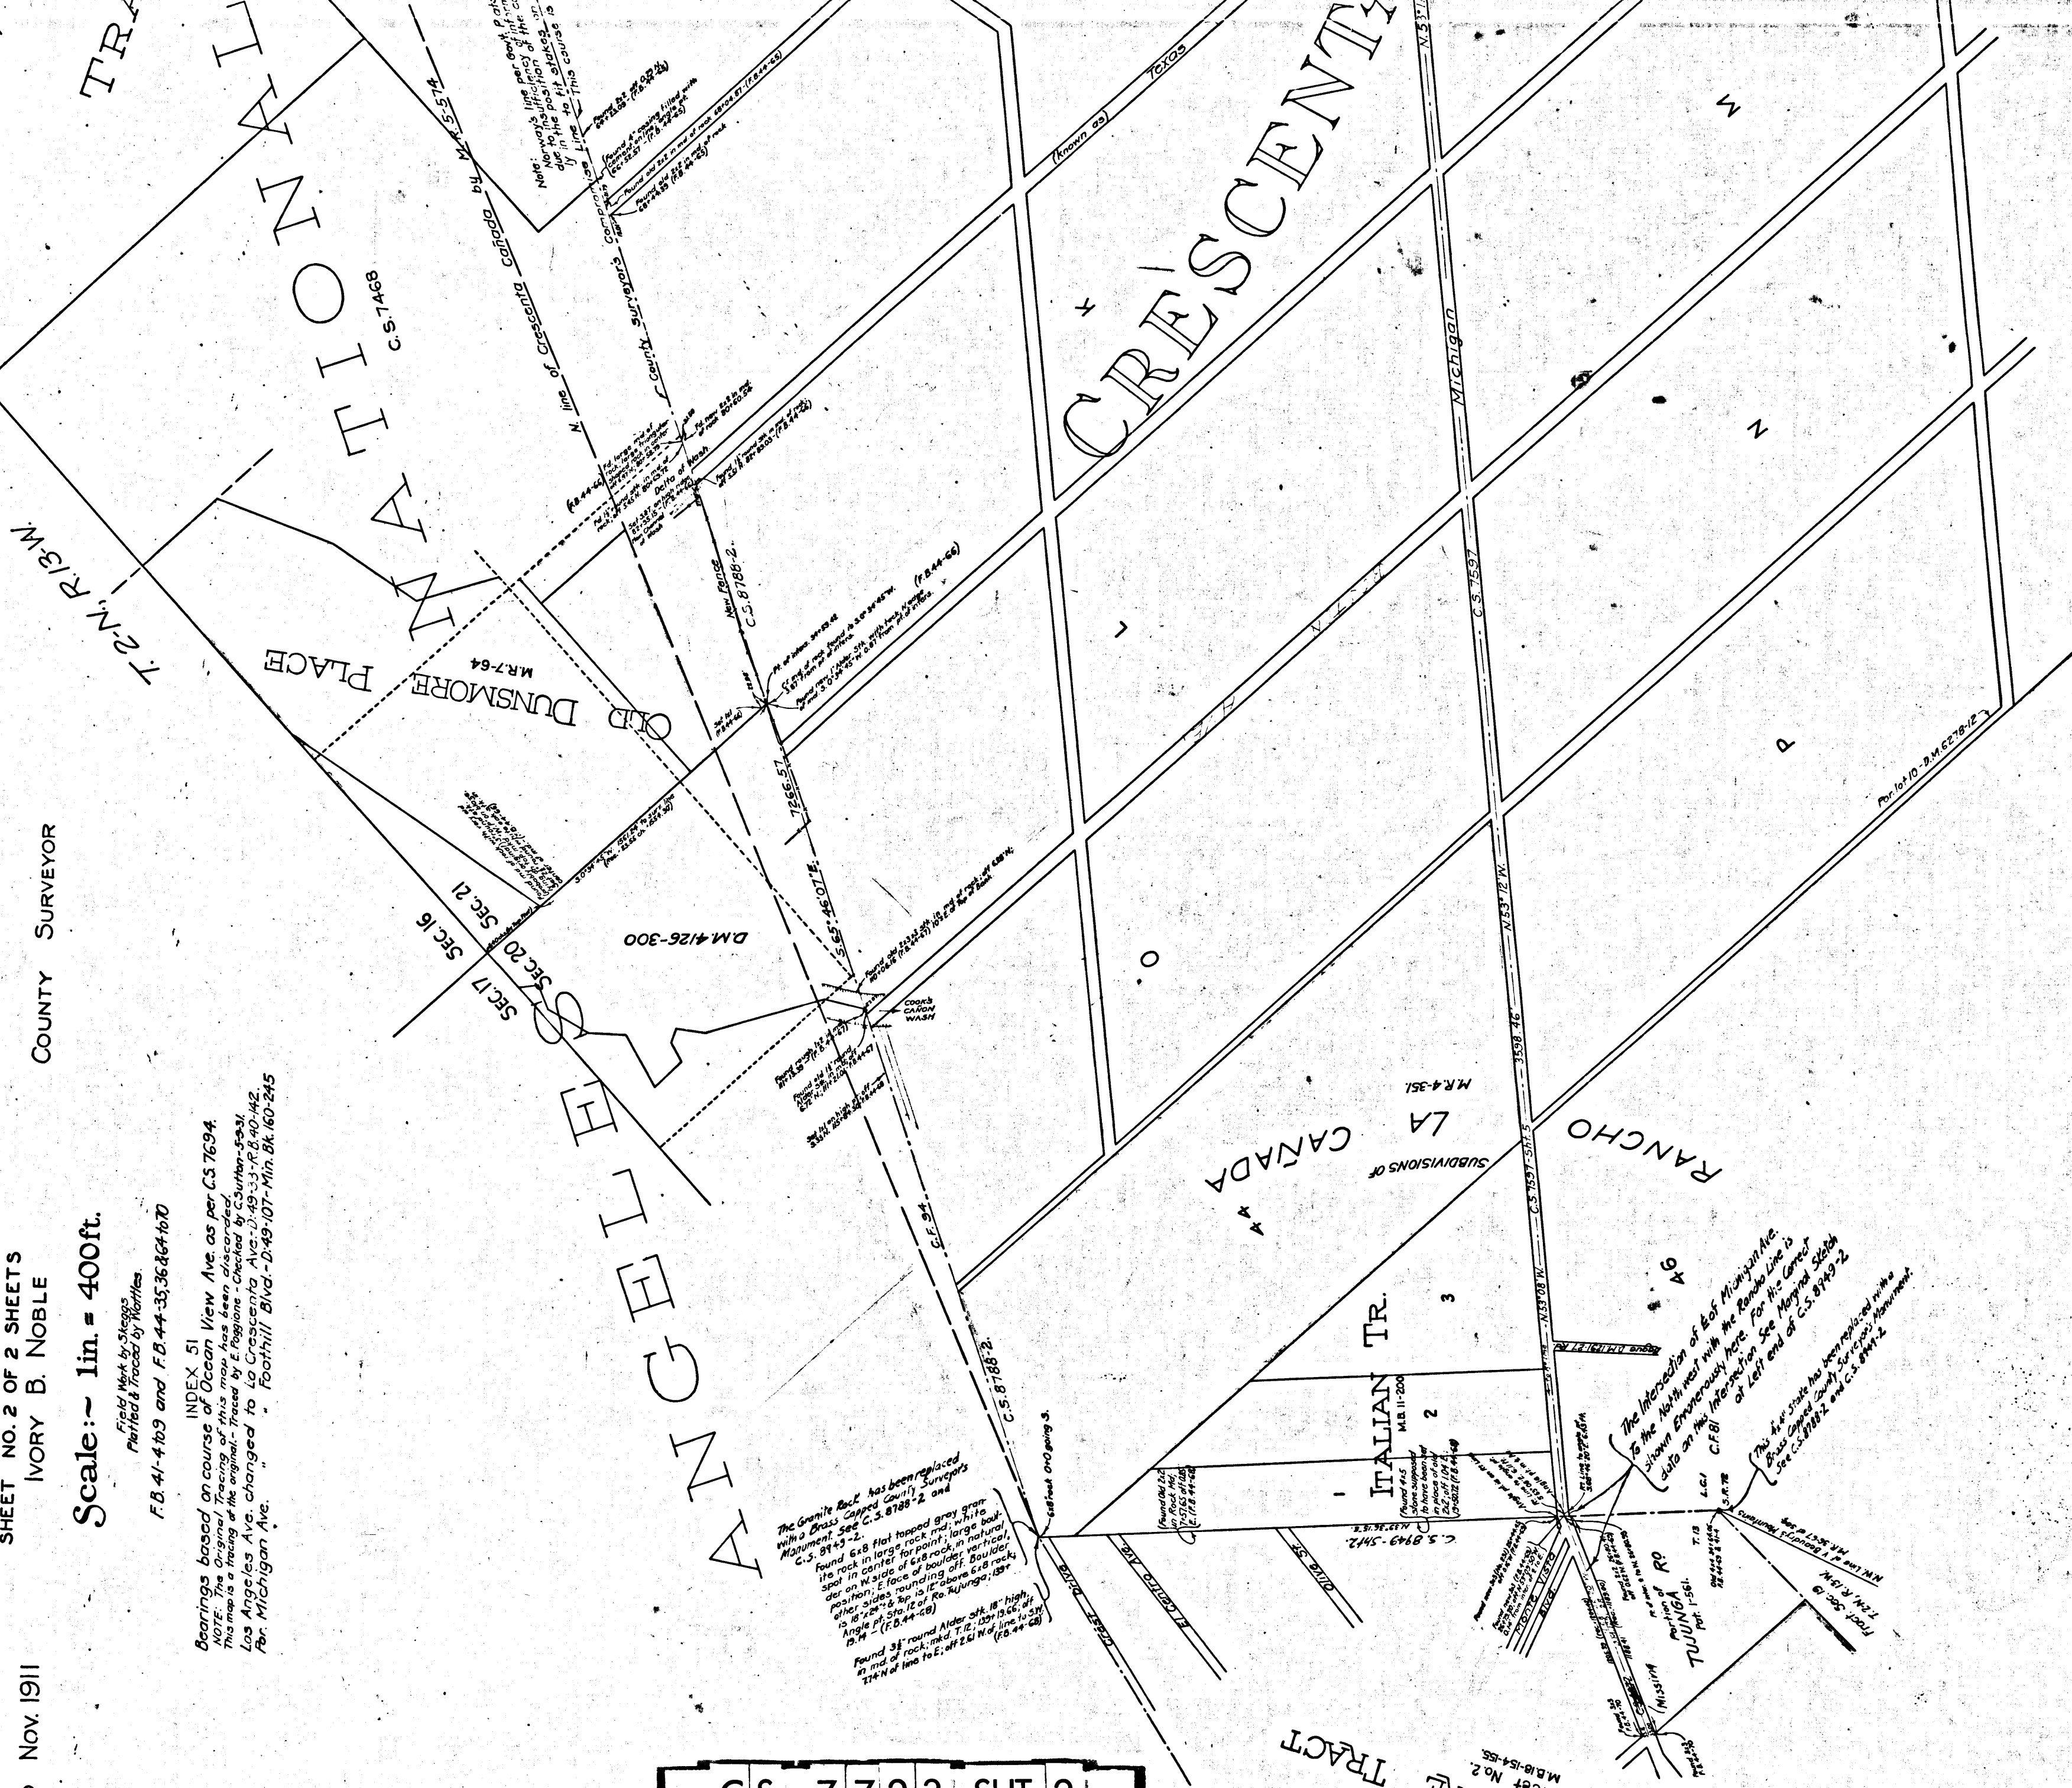

TRACT
 No 713
 MB 1746.47
 OFFICE
 OF THE
 LAND
 OFFICE
 (P. 1000)
 C.F. 2

~~No. 713~~

M. B. 17-46,47

12

TRACT No. 1097

M. B. 18-3.

CAÑADA

70000

SCIENTA

CS 7723 SHT. 2
A2 OF A2

