


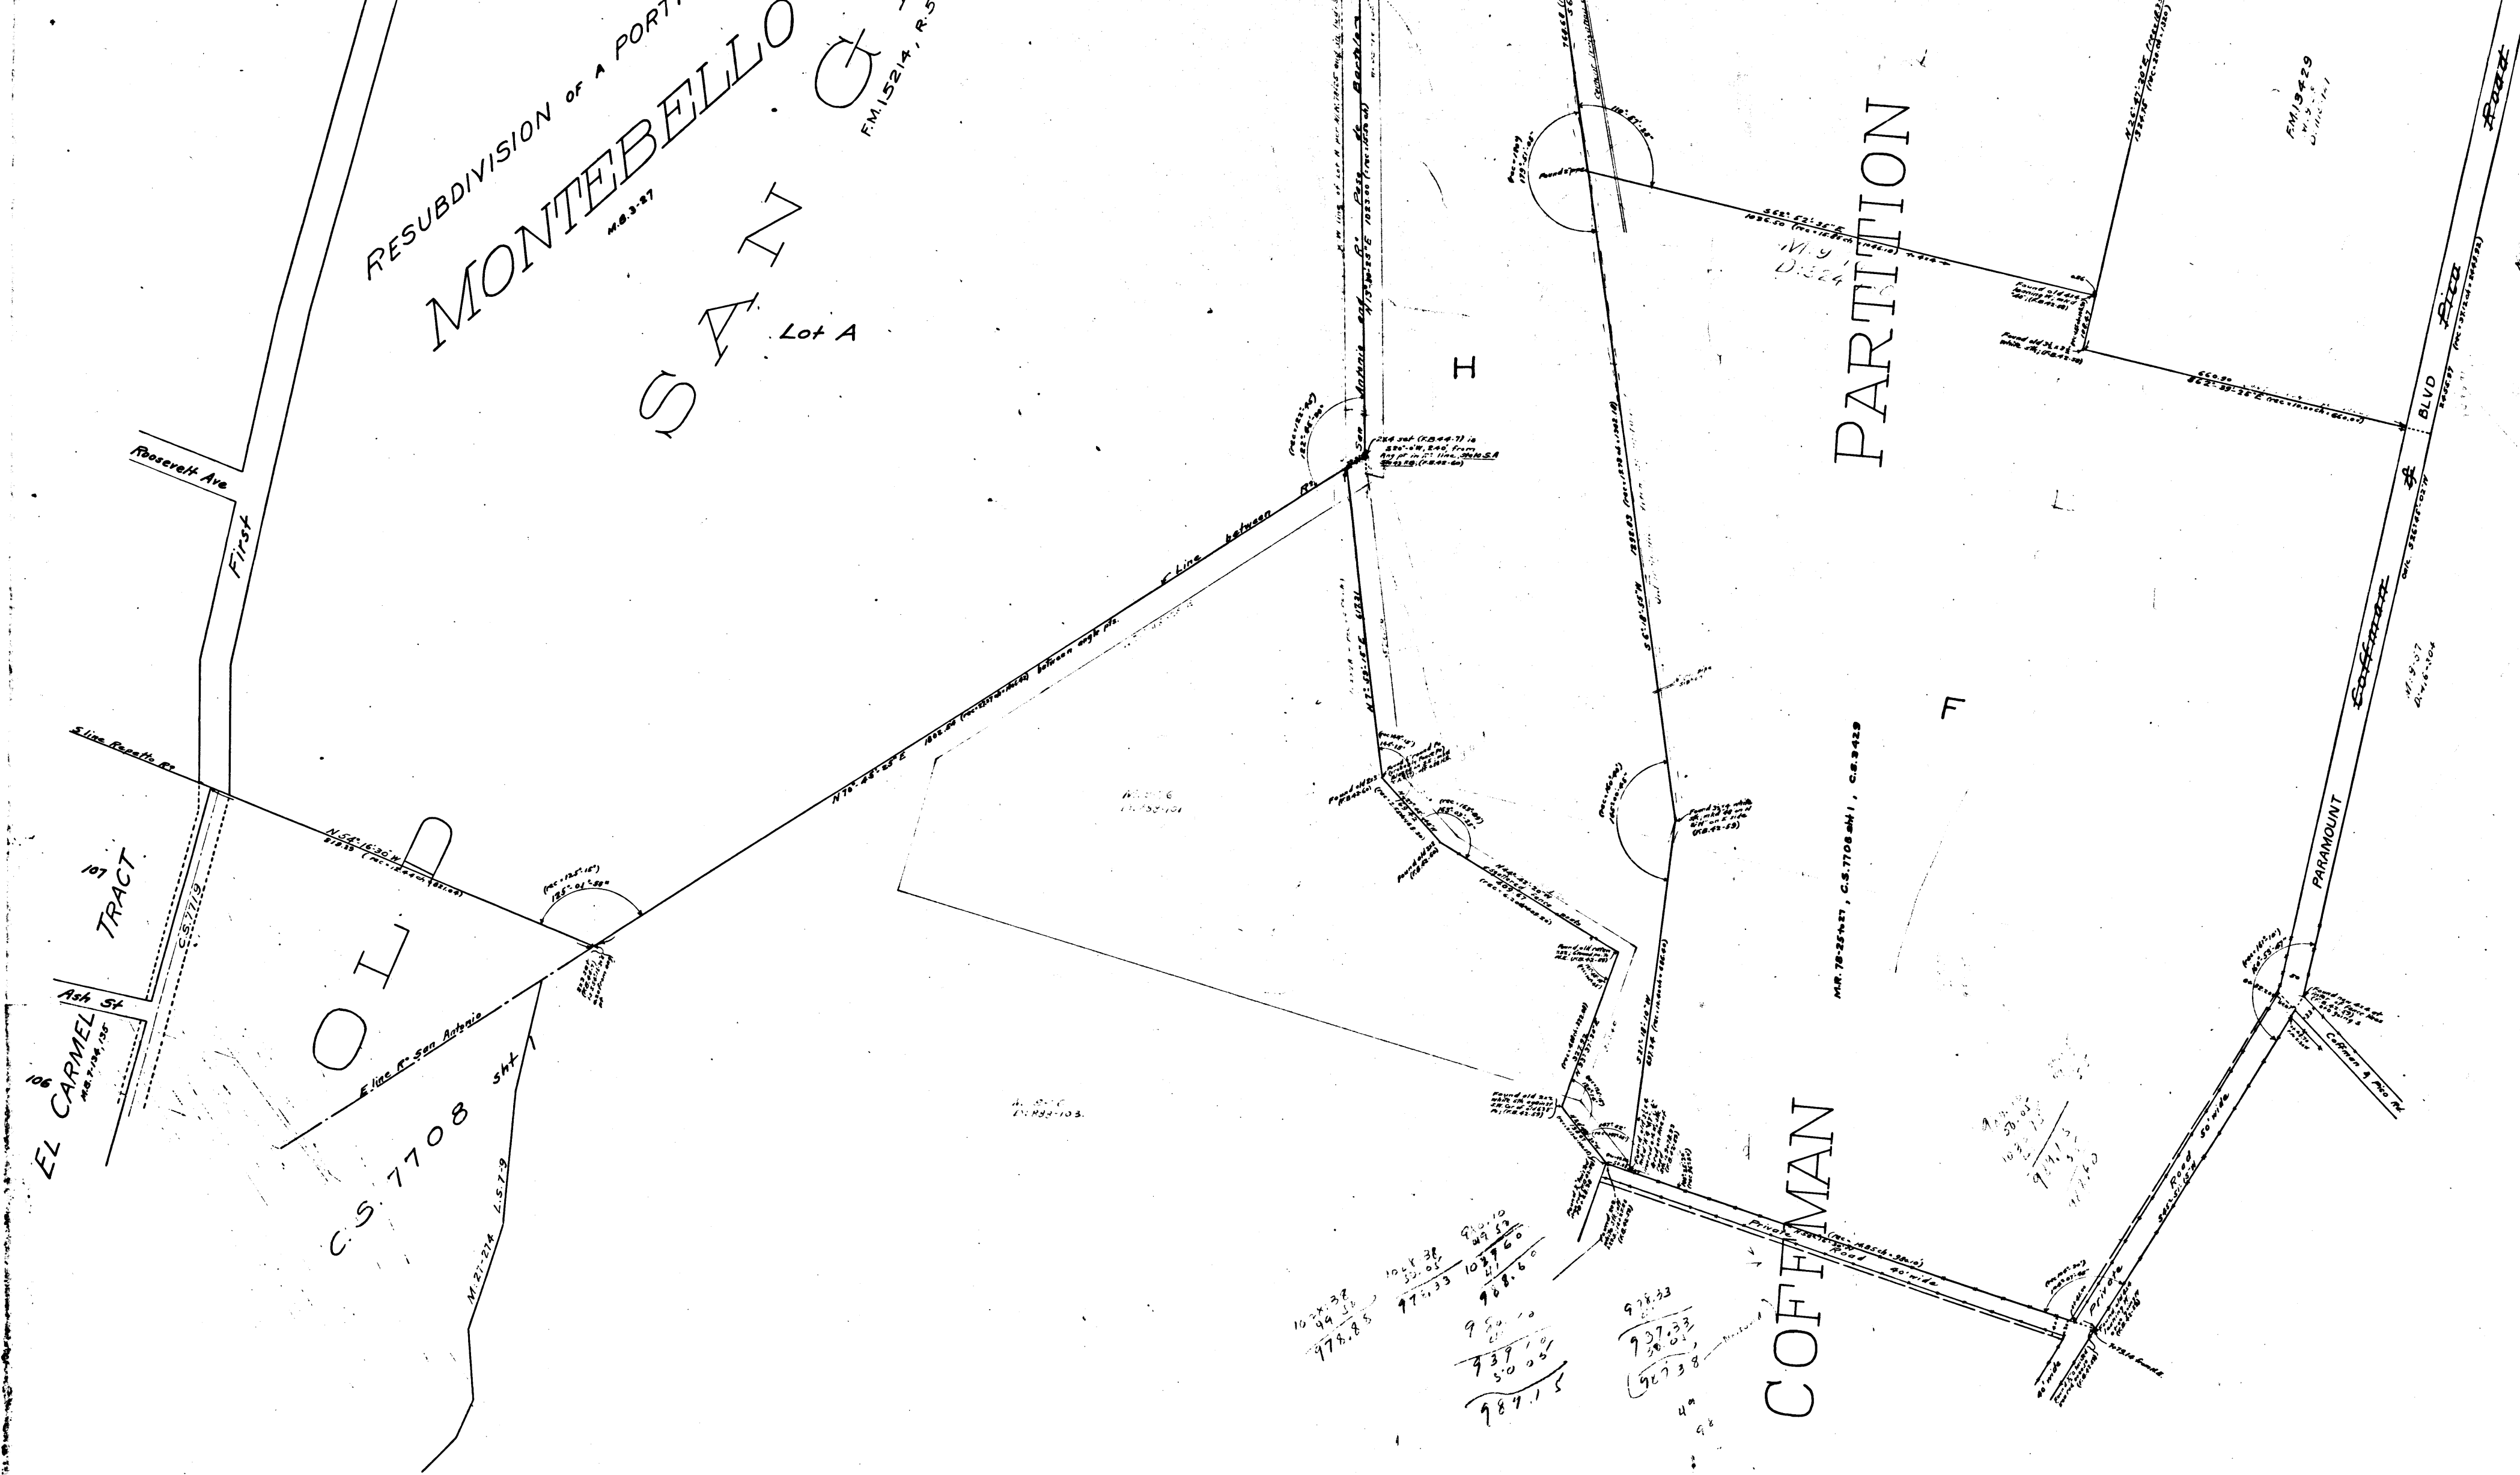

MAP SHOWING LINES BETWEEN
R0 SAN ANTONIO AND R0 PASO DE BARTOLO

LM.36

AT
MONTEBELLO


Surveyed Dec. 1911

Ivory B. Noble

County Surveyor

Scale 1 in. = 150 ft.

FB.42-55

CS	7	7	7	6
A 1 OF A 3				

Courses based on those of CS 7709, 1911

COMPLA-2015-1002-1003-1004-3316-33

MONTEBELLO

M.R. 78-154 sec.

TOWN OF NEWMARK


Los Angeles Ave.

RESUBDIVISION OF A PORTION OF
MONTEBELLO

SAN GABRIEL

Lot A

CS 7776			
A2	OF	A3	

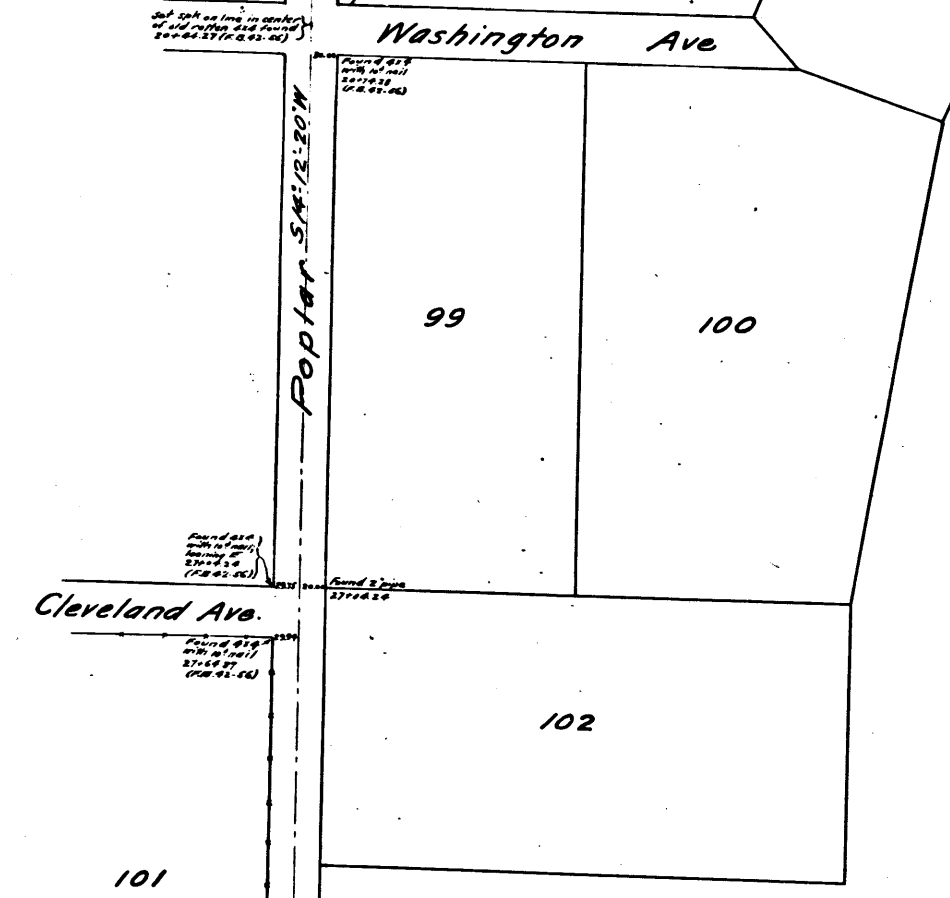



RIVER

Lot B

East Line of
West Line of

Rancho Pasa de Barrolo
Rancho Pasa de Barrolo
Rancho Pasa de Barrolo

Lot 49
D.M. 889-01 of sec.
F.M. 16245-1647
120842307
1648

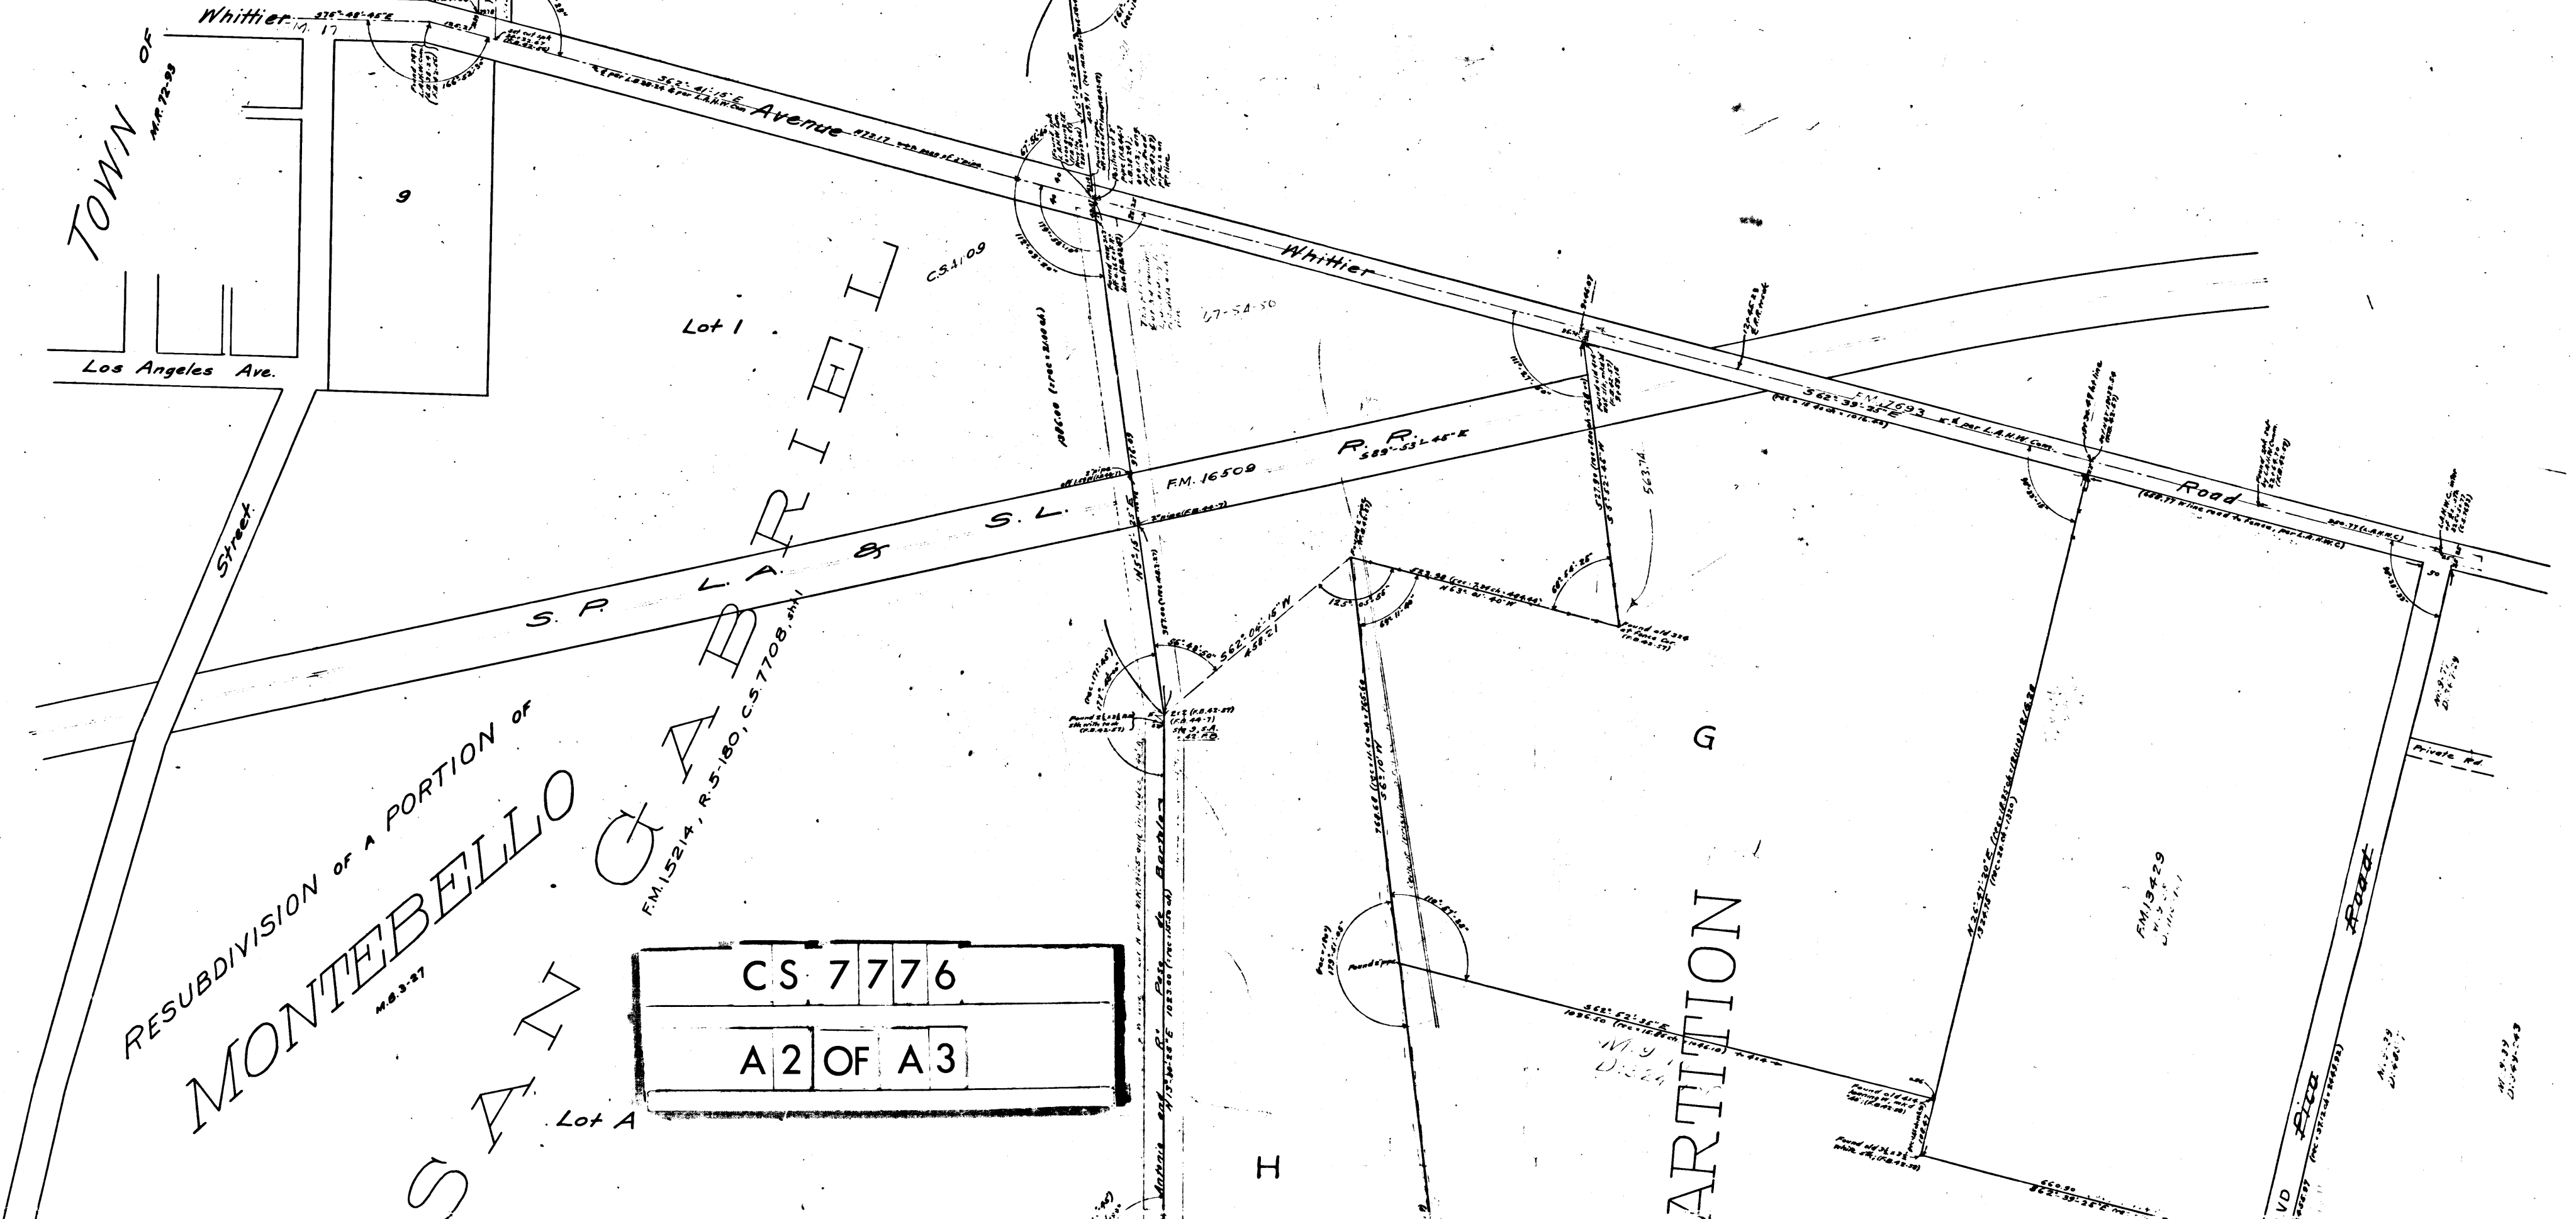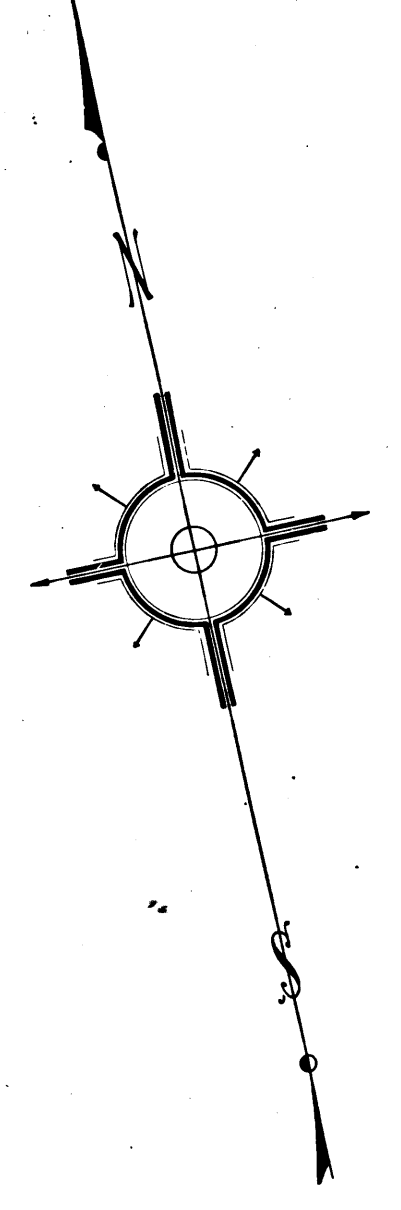



MONTEBELLO



RANCHO LA MERCED

COHNS PARTITION
of Lots 25, 28, & 30

RIVER
Lot B
R. San Antonio & Rapido R.

CS 7776
A 3 OF A 3

Lot 49
D.M. 225-81 of 1910
P.M. 16-225-14161
12083-12307
1916

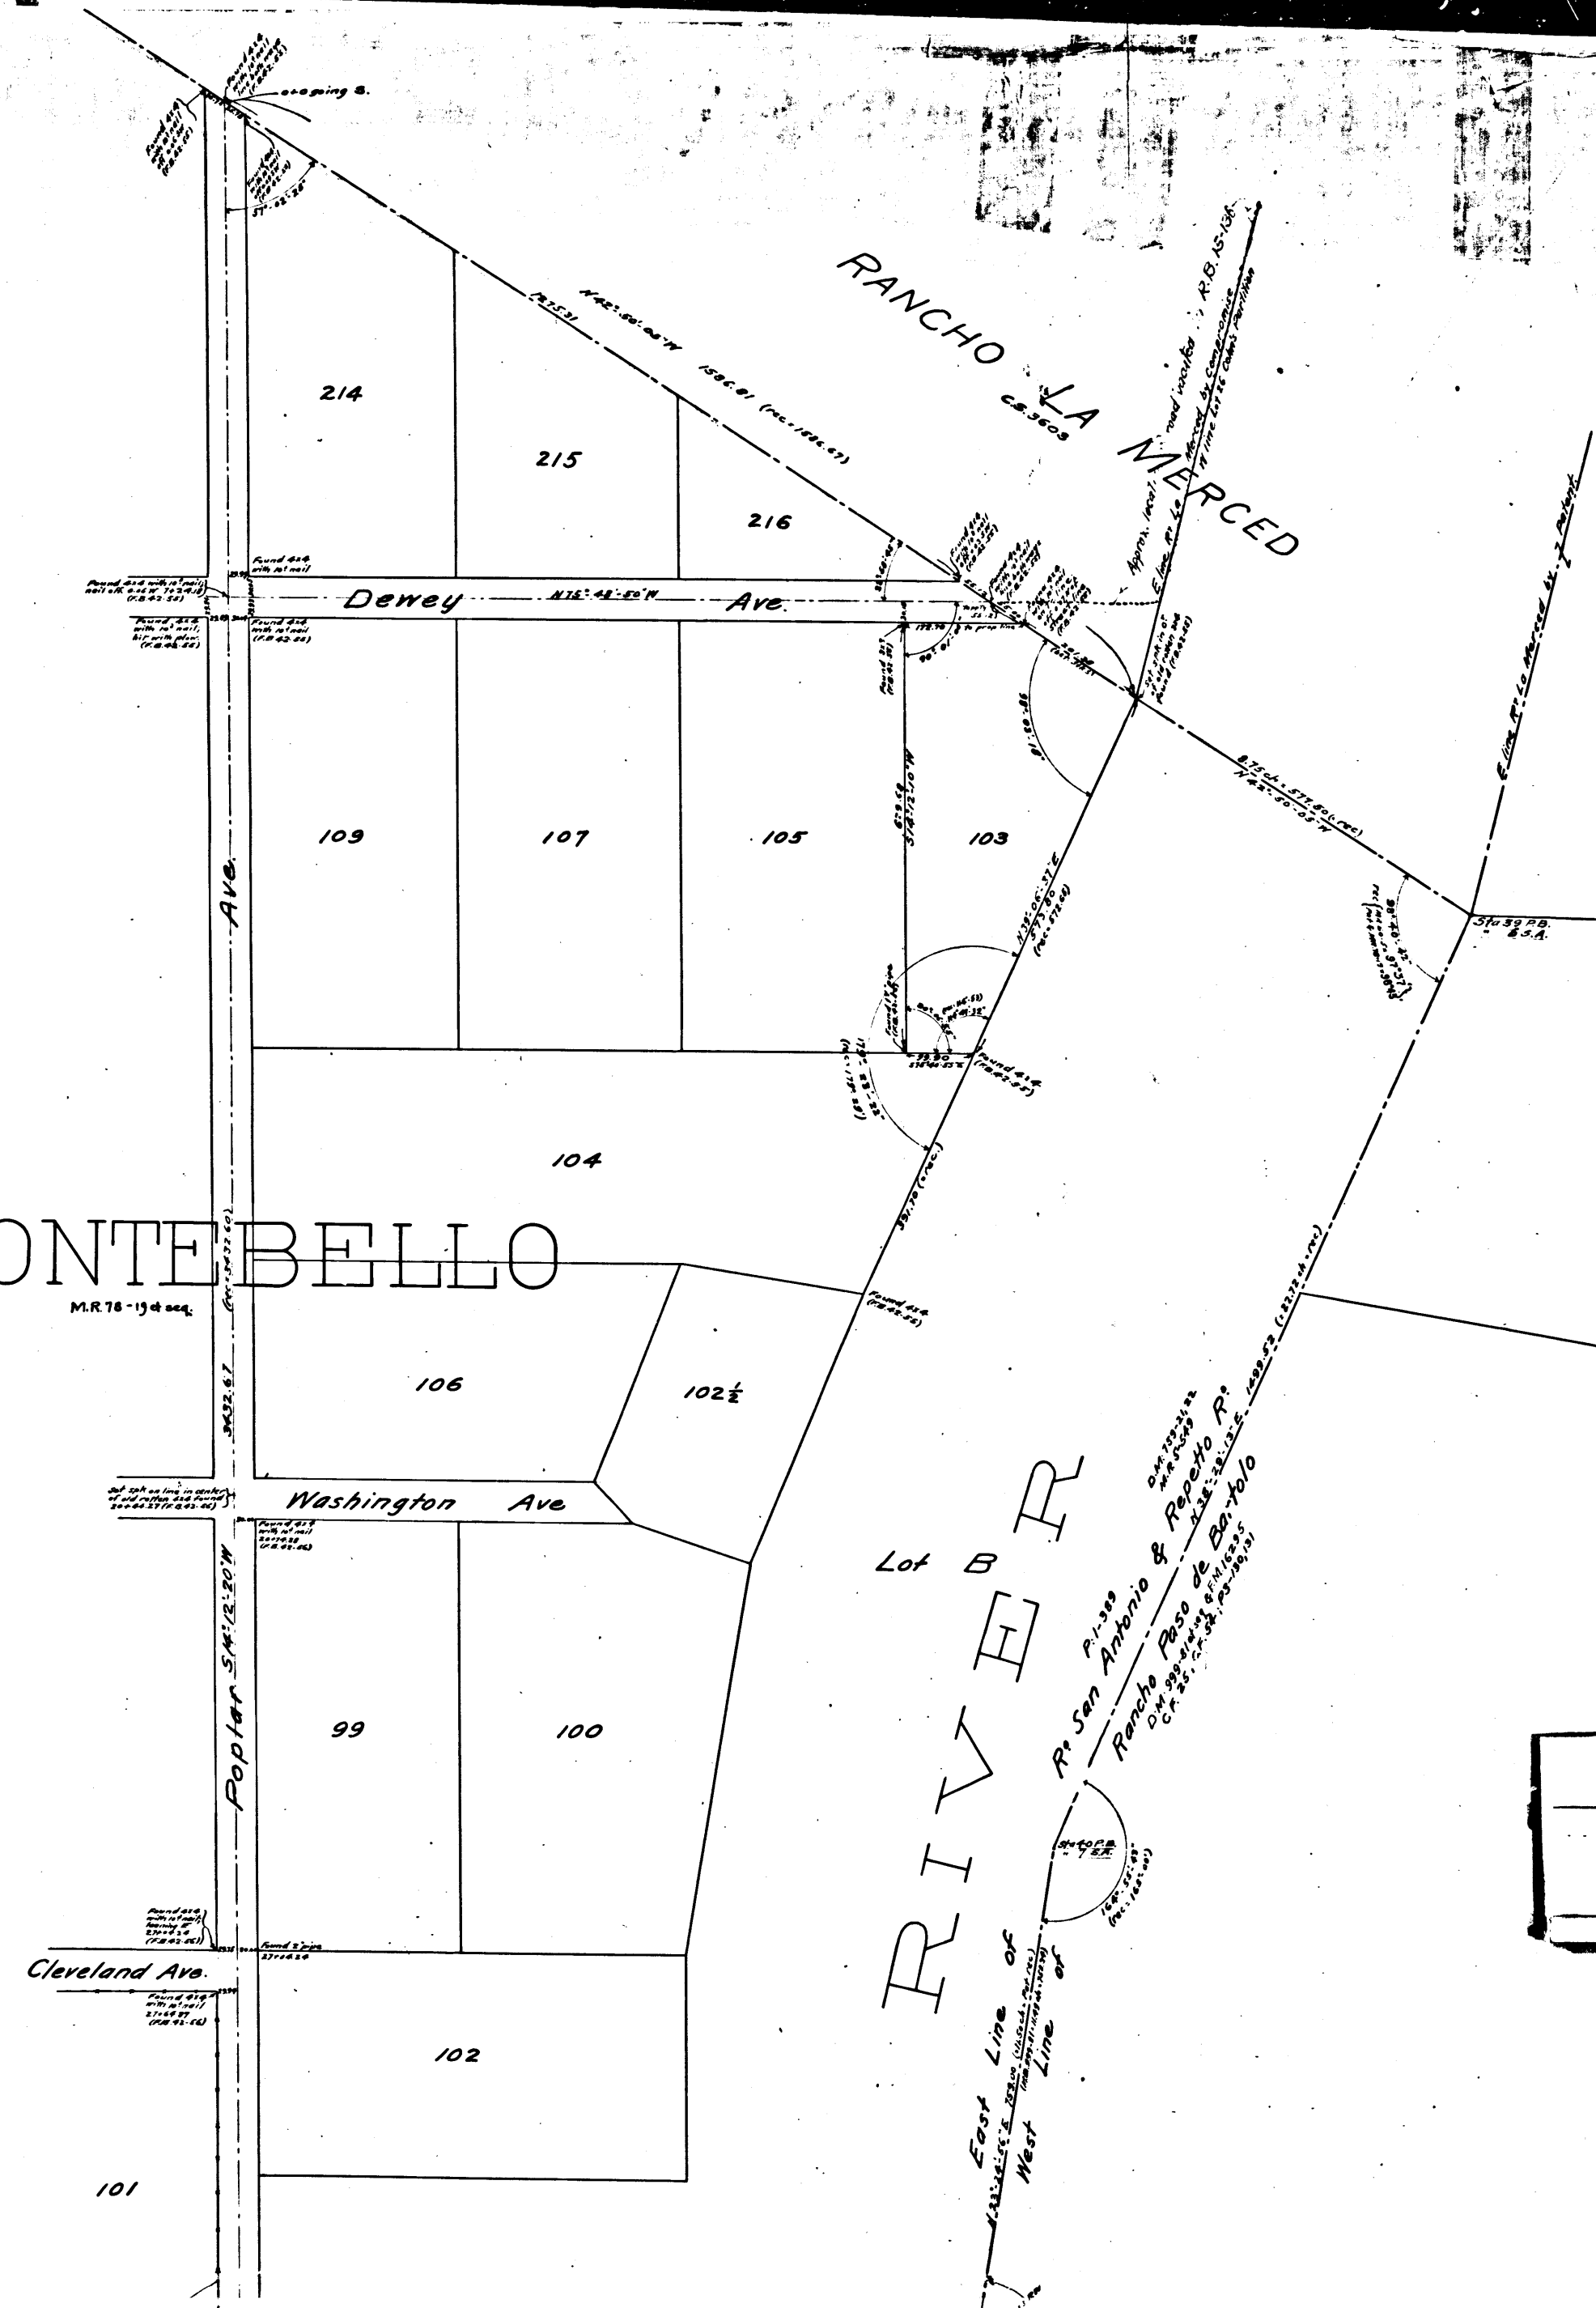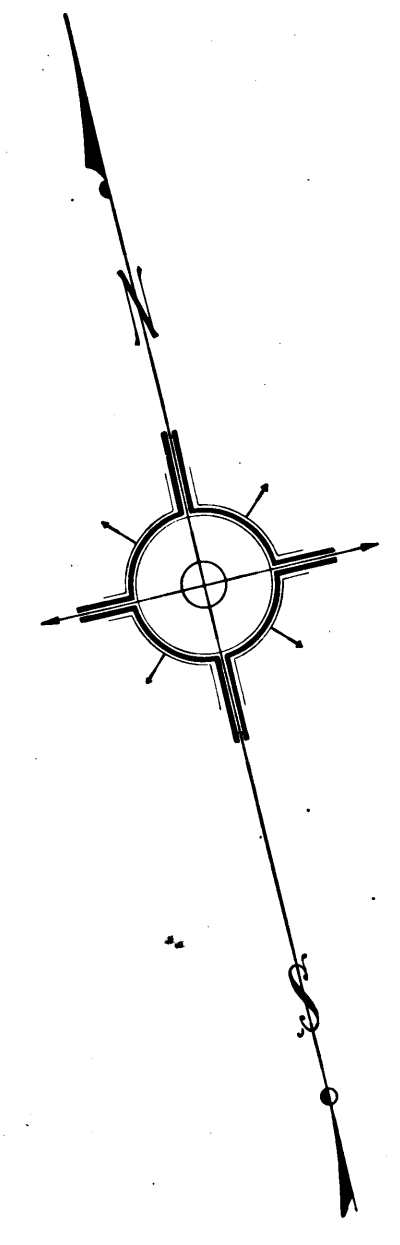

MARK