
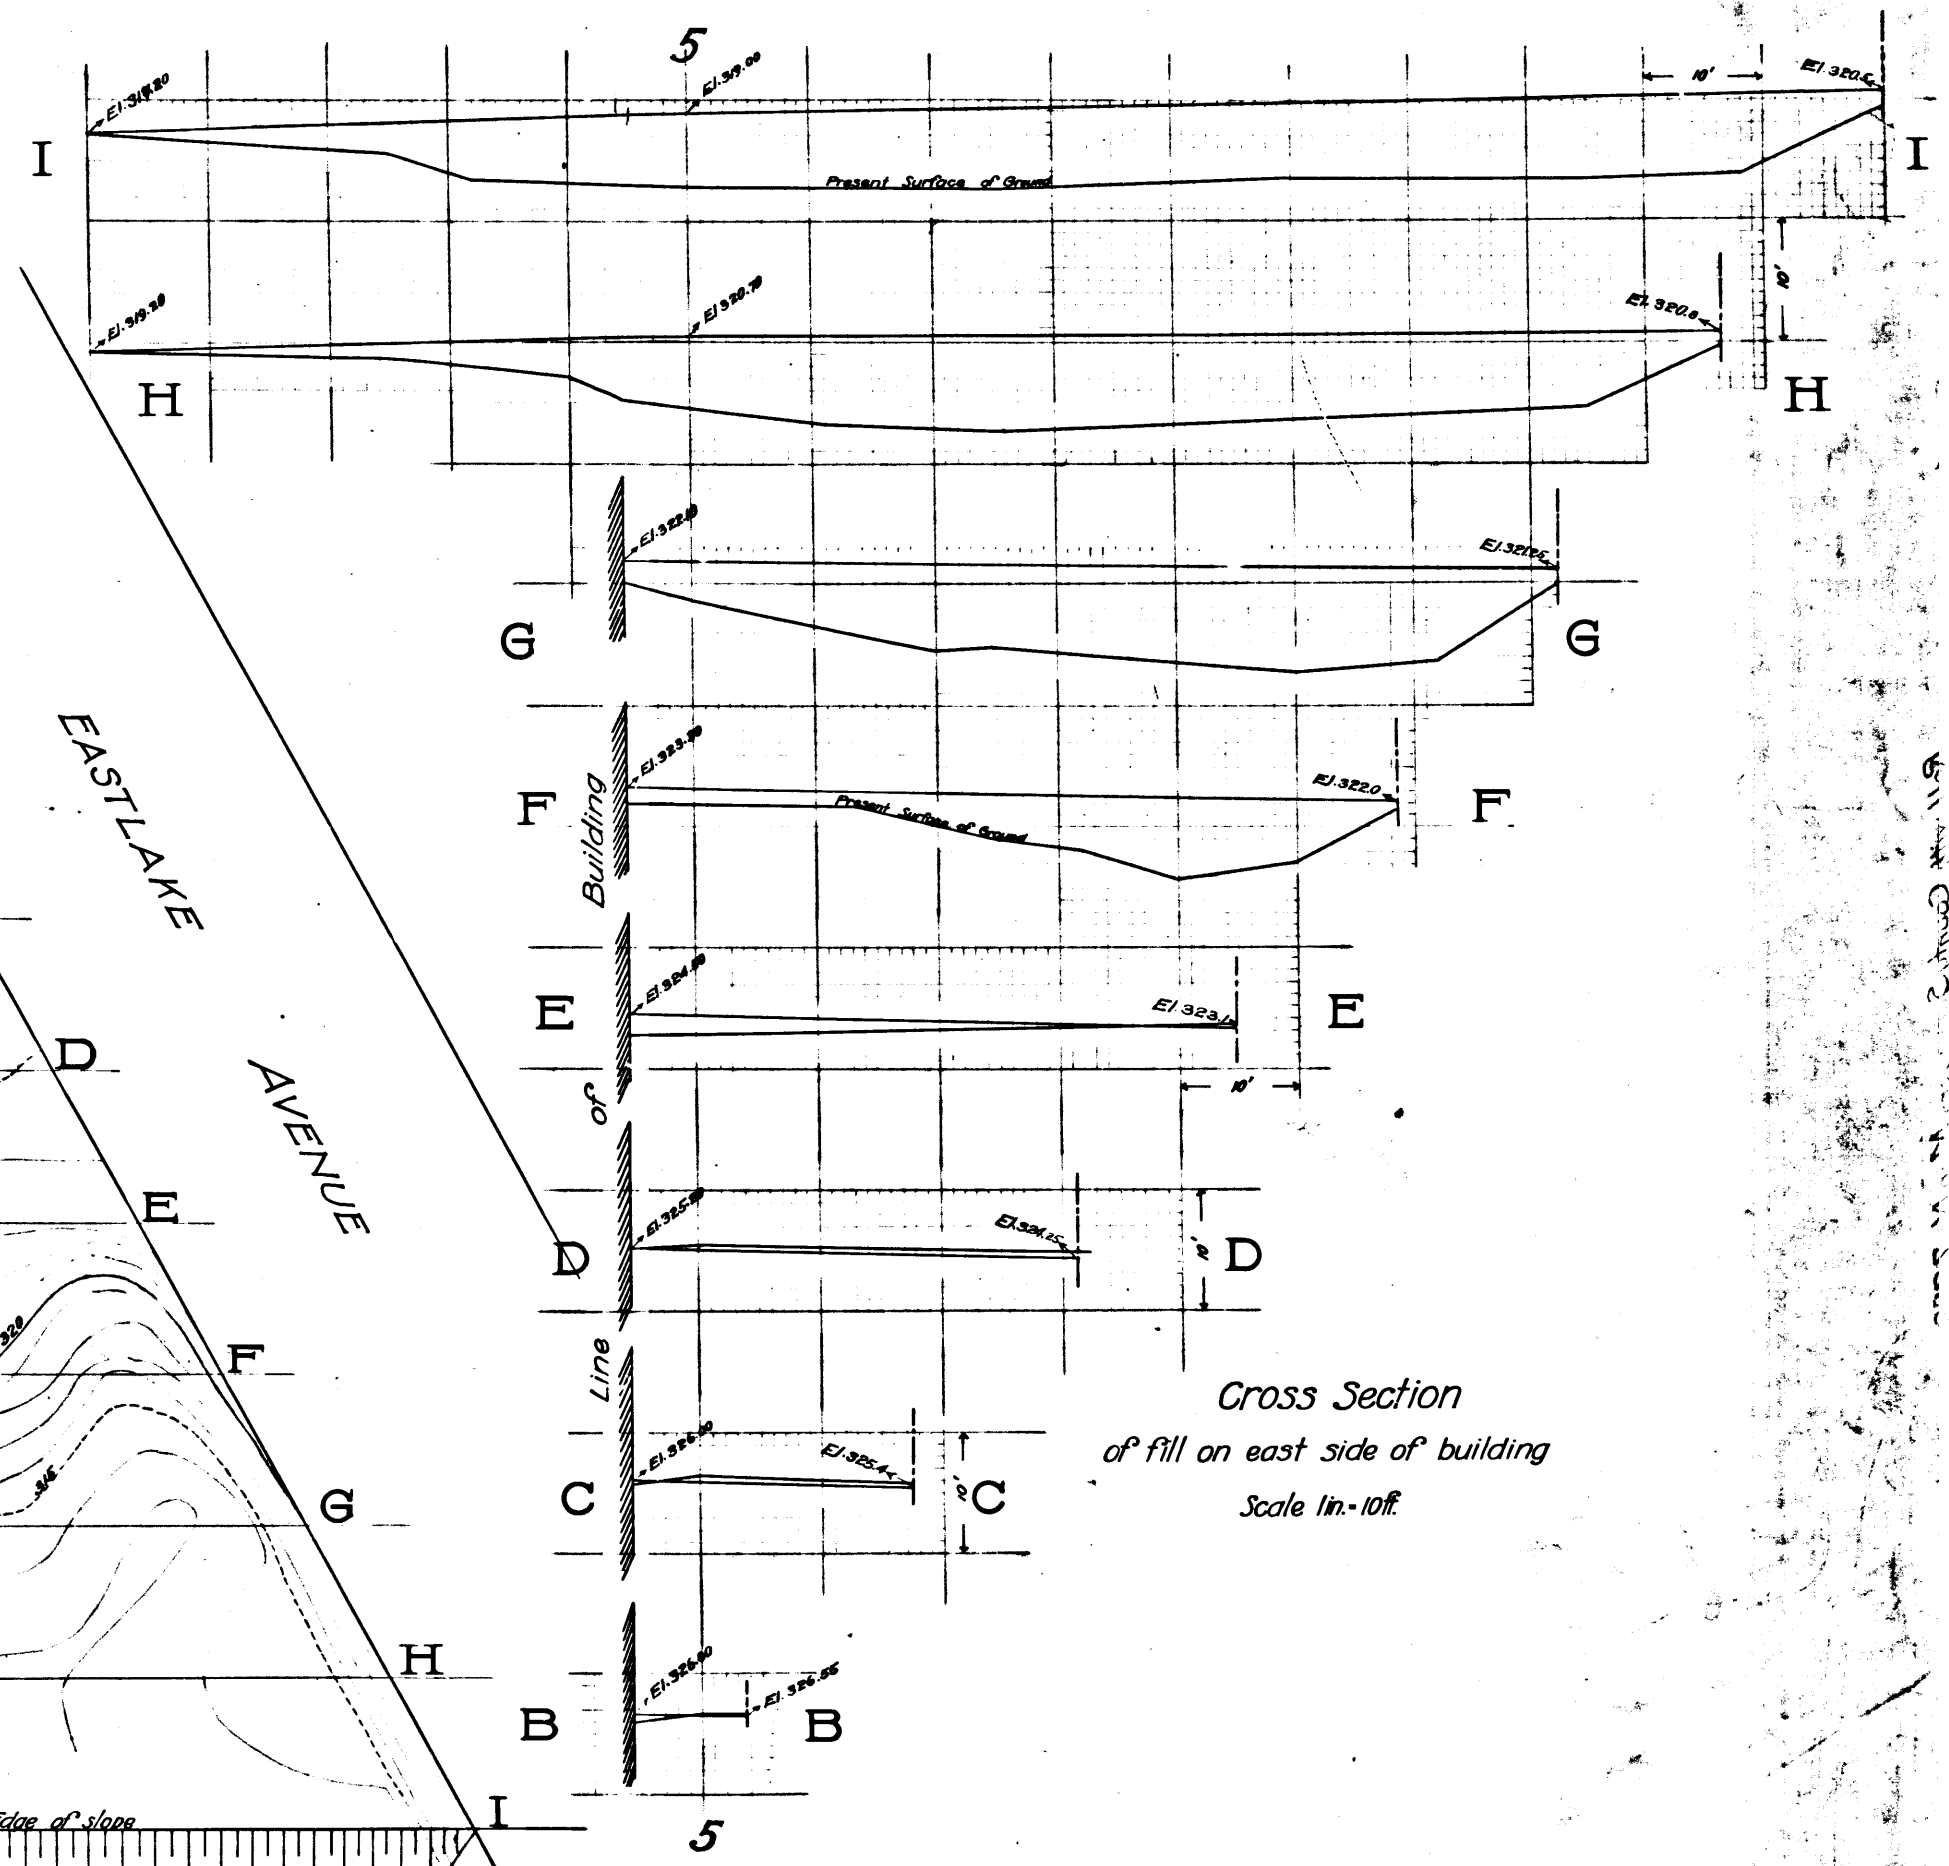


Sheet No 1
Plan of Driveway & Retaining Wall
 AT
DETENTION HOME
 Los Angeles County

January 1912 Ivory B. Noble County Surveyor
 Scale as noted
 L.B. 39-65 & 41-60
 F.B. 40-43
 L.E.W.
 Index Map C.S. 7961

FIELD WORK *Bowling*
 PLANNED BY *Rothenburg*
 TRACED BY *Walters*
 CHECKED BY *P. L. J.*

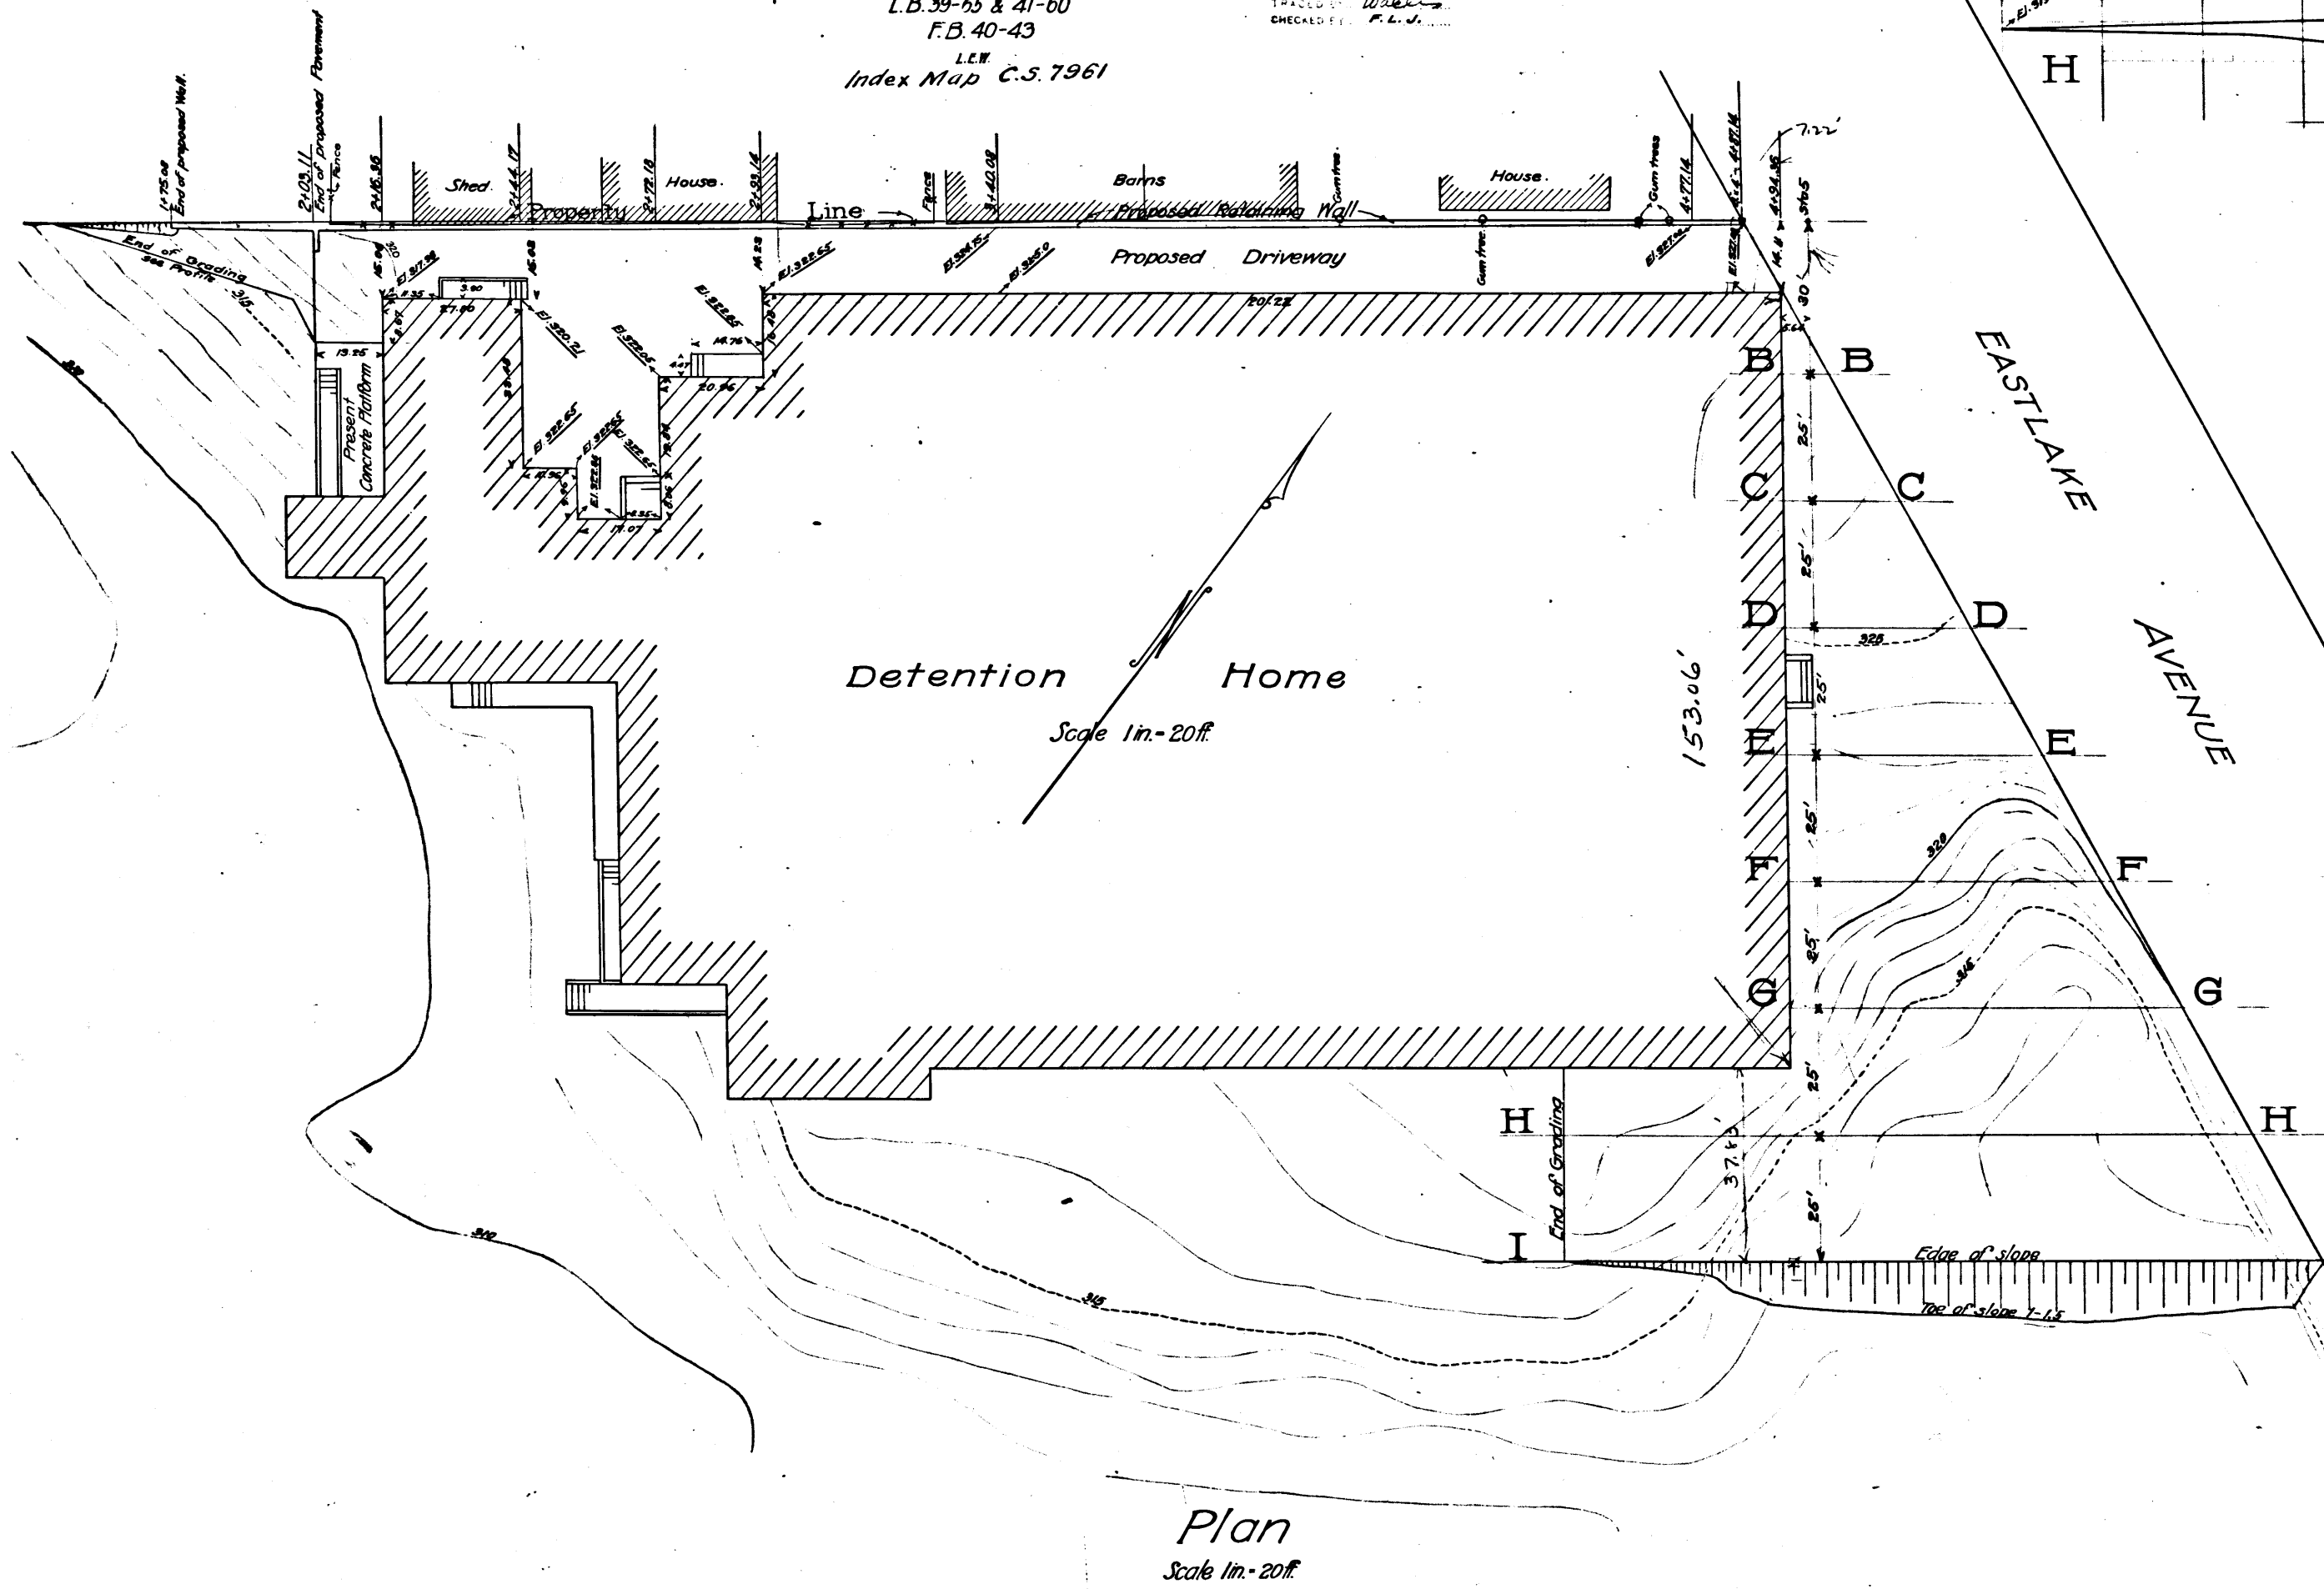

CS 7782