

SHEET 2

MAP SHOWING

ARROYO SECO

FROM LINDA VISTA BRIDGE NORTHERLY

COUNTY SURVEYOR

SURVEYED, MAY 1912

IVORY B. NOBLE

SCALE 1"=100'

FB: 44-71 to 76
45-28 & 30
46-2 to 22
WS: 41 to 48 & 8

For Grant of Easement to L.A. Co. Flood Control District
See D. 35-42, 2, 6004-54

PARTITION OF
PASADENA PARK TRACT

L.S. 1-36

DIV. 1.

L.S. 6-41

91


WATTS SUB.

SHEET 2

AR. 8-29, 1912


CS 7792 SHT. 2

A 1 OF A 6

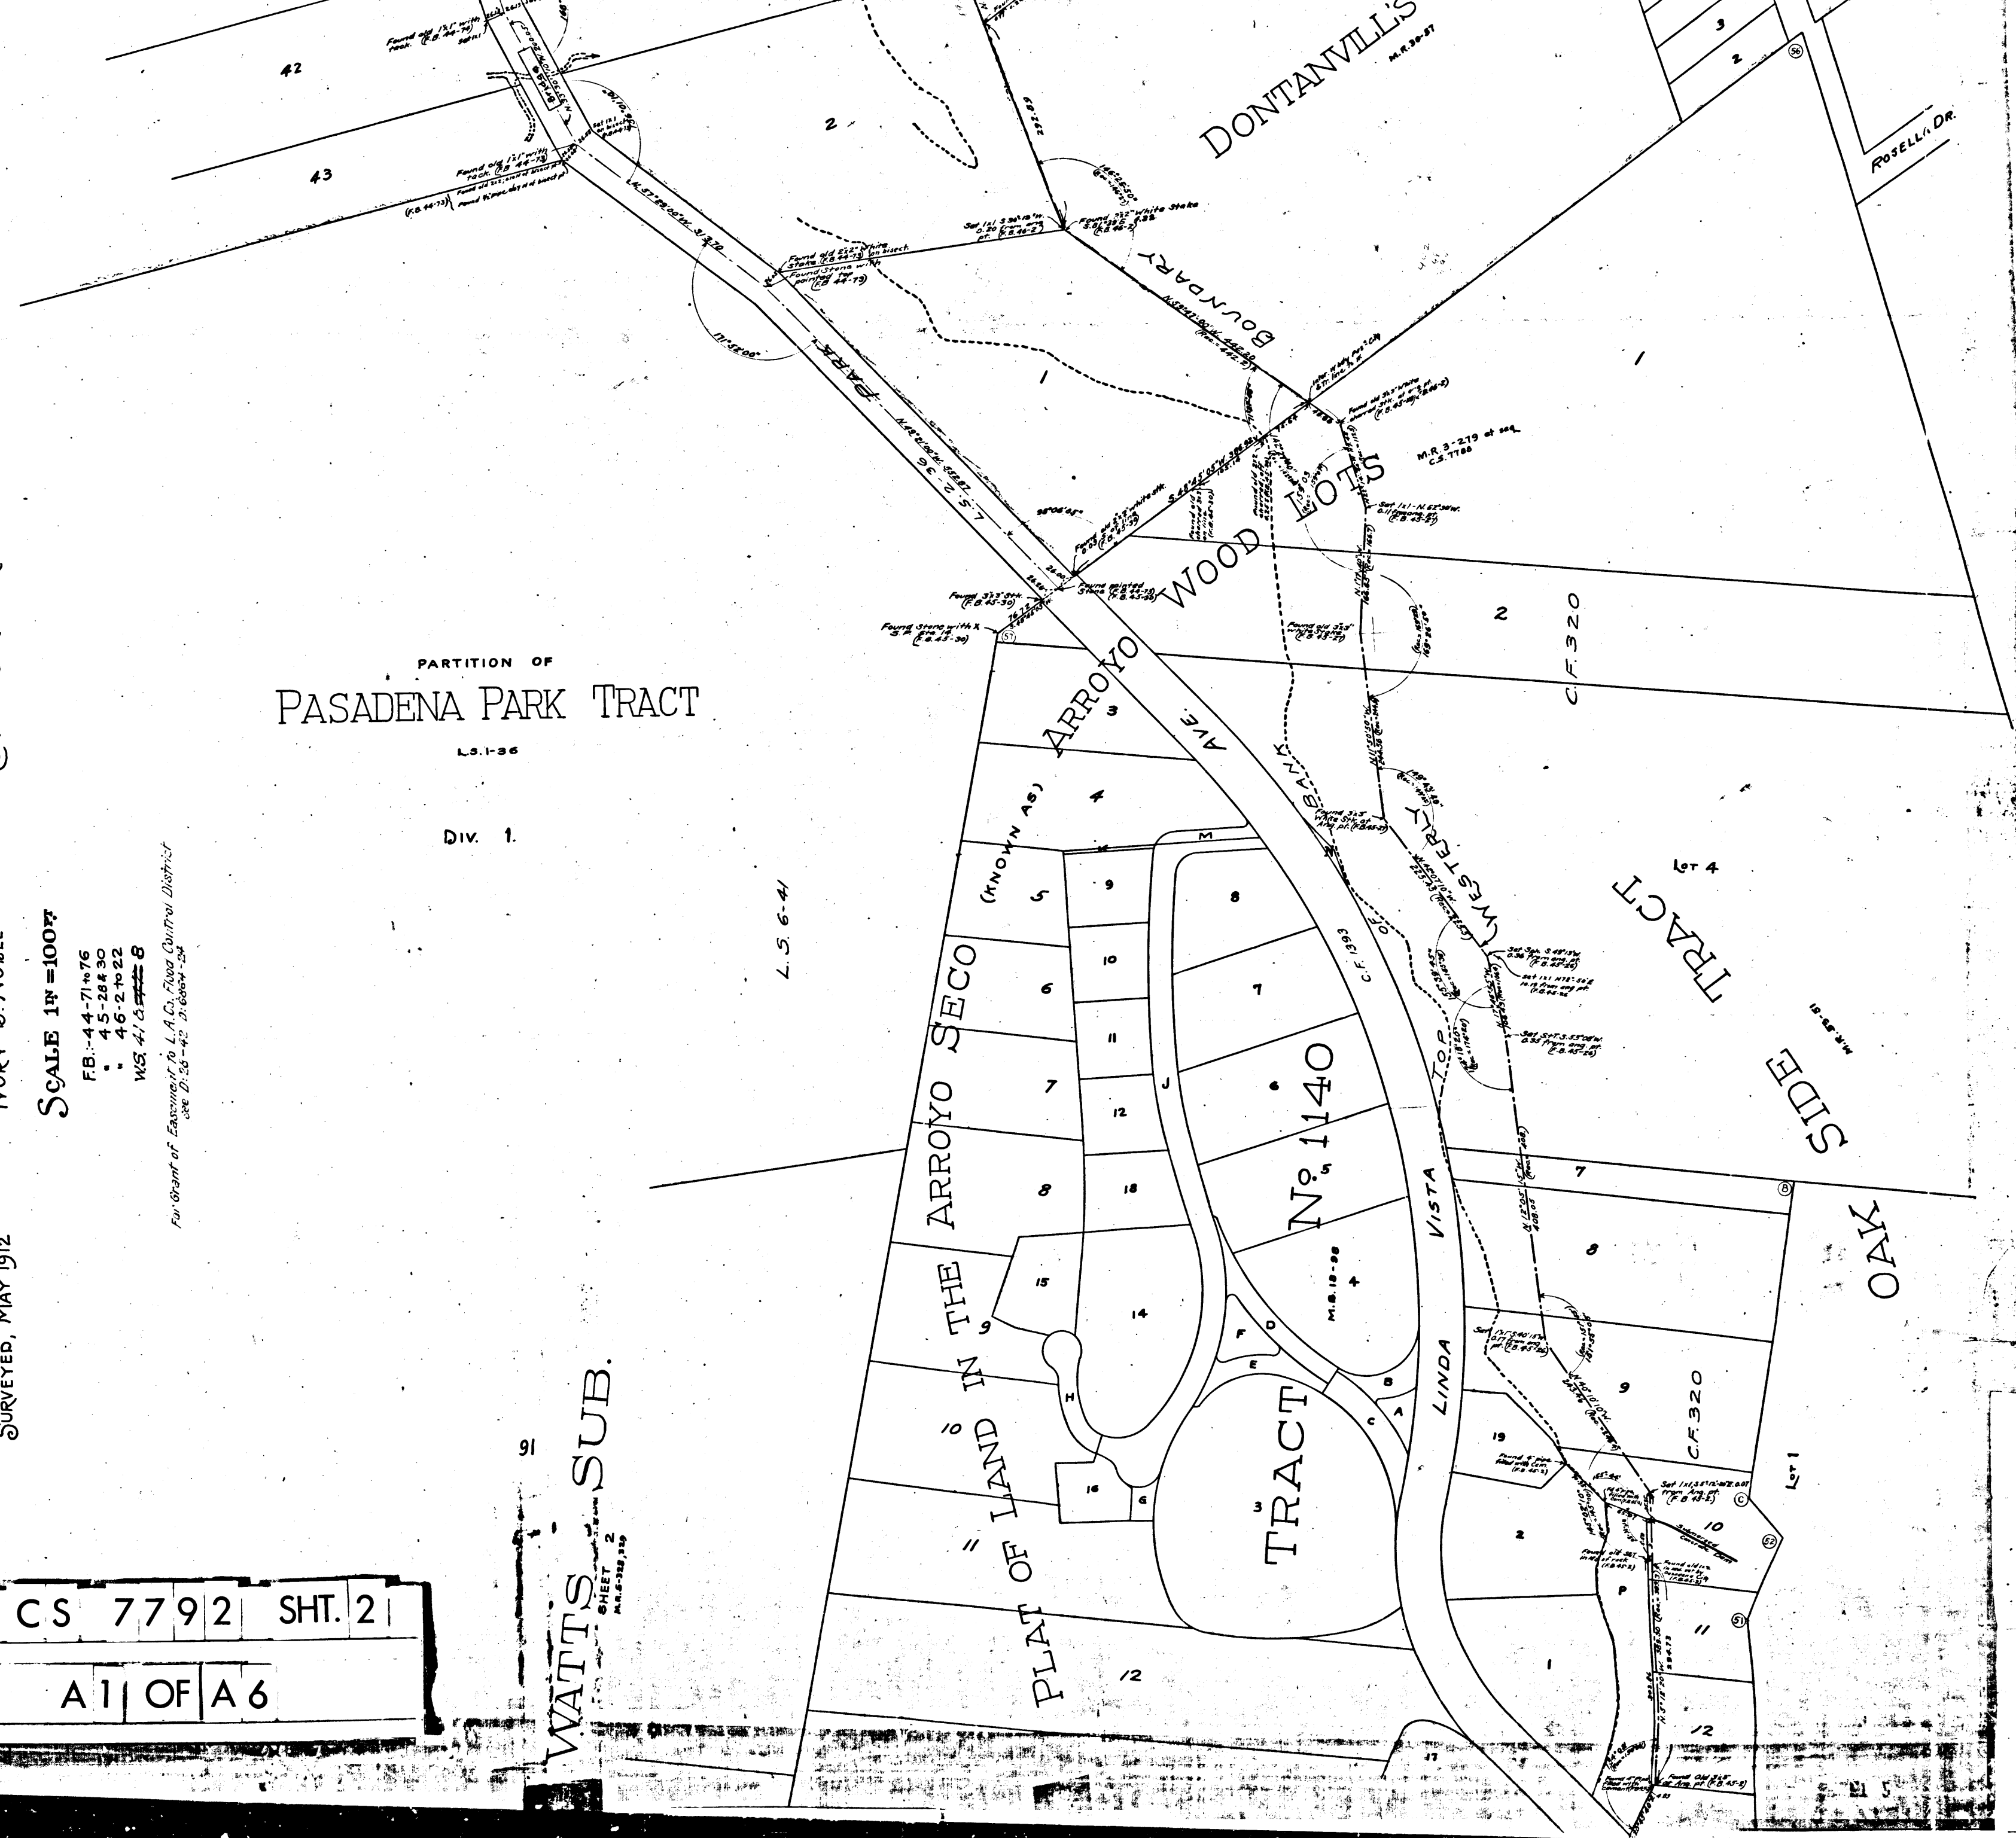

Bart Avenue changed to Linda Vista Ave D:18-70


CS	7792	SHT. 2
A 2 OF A 6		

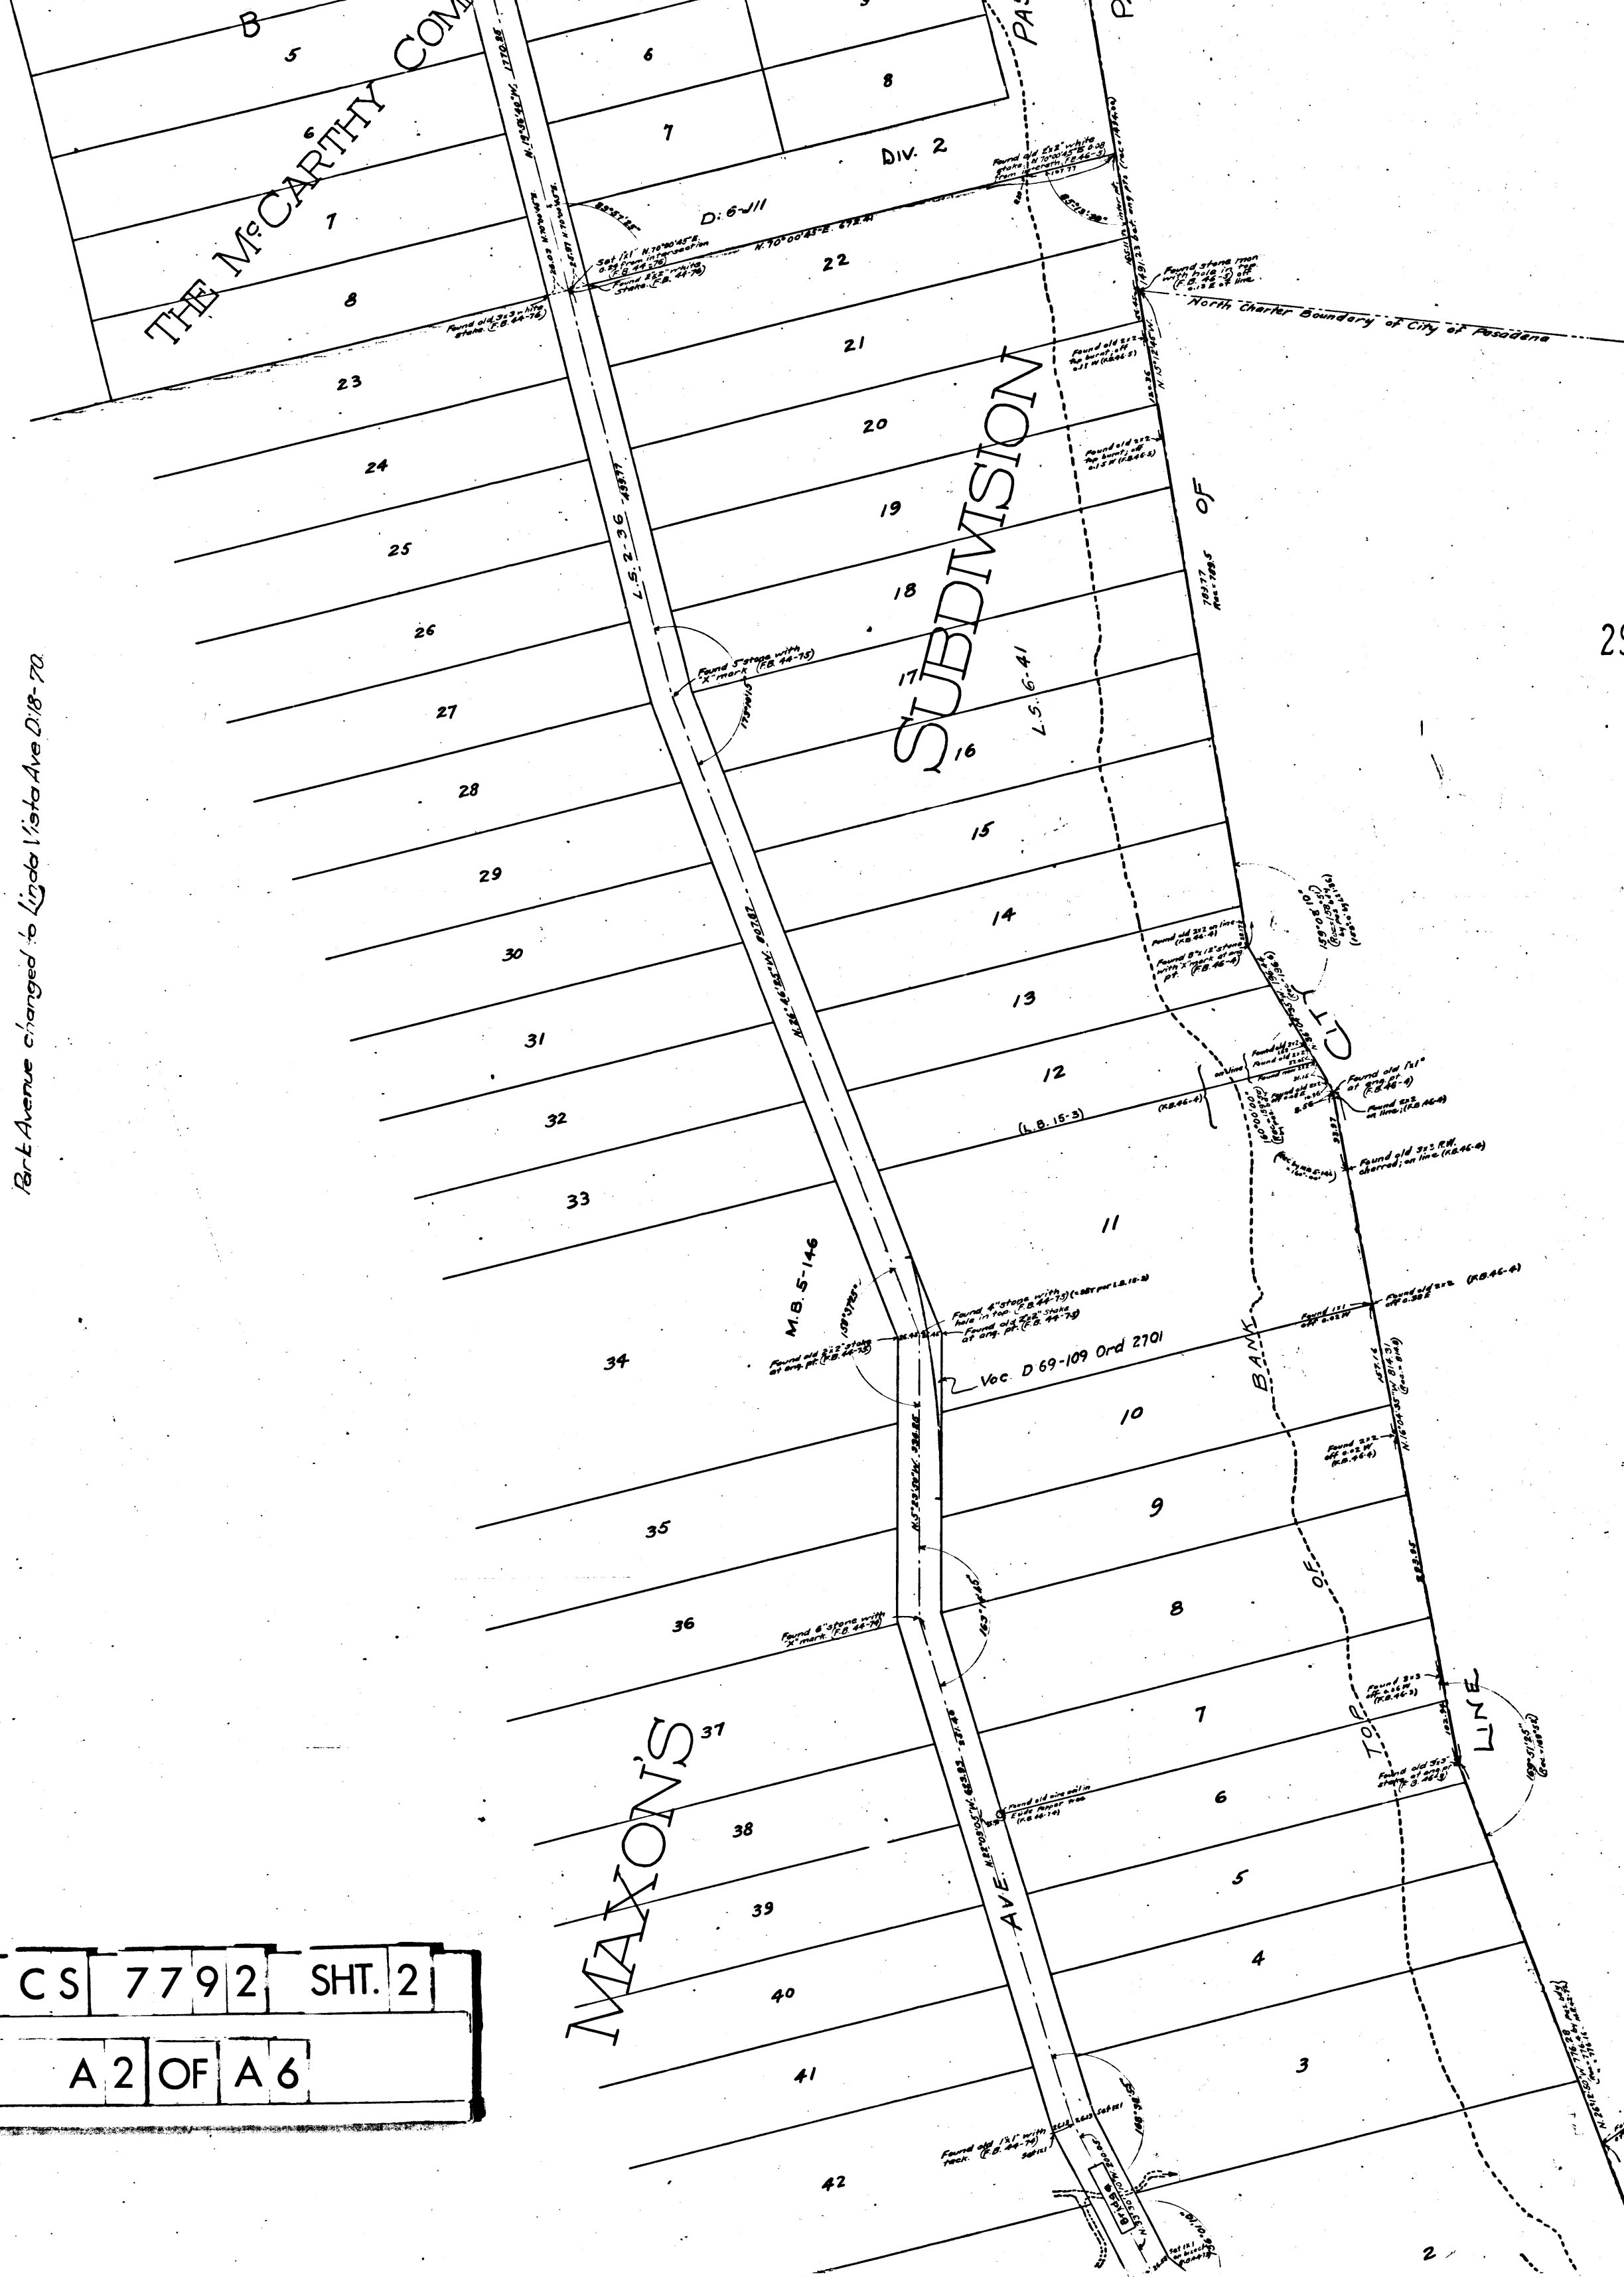


29


BLOCK A, SAN PASCUAL TRACT

M.R. 5-290,291

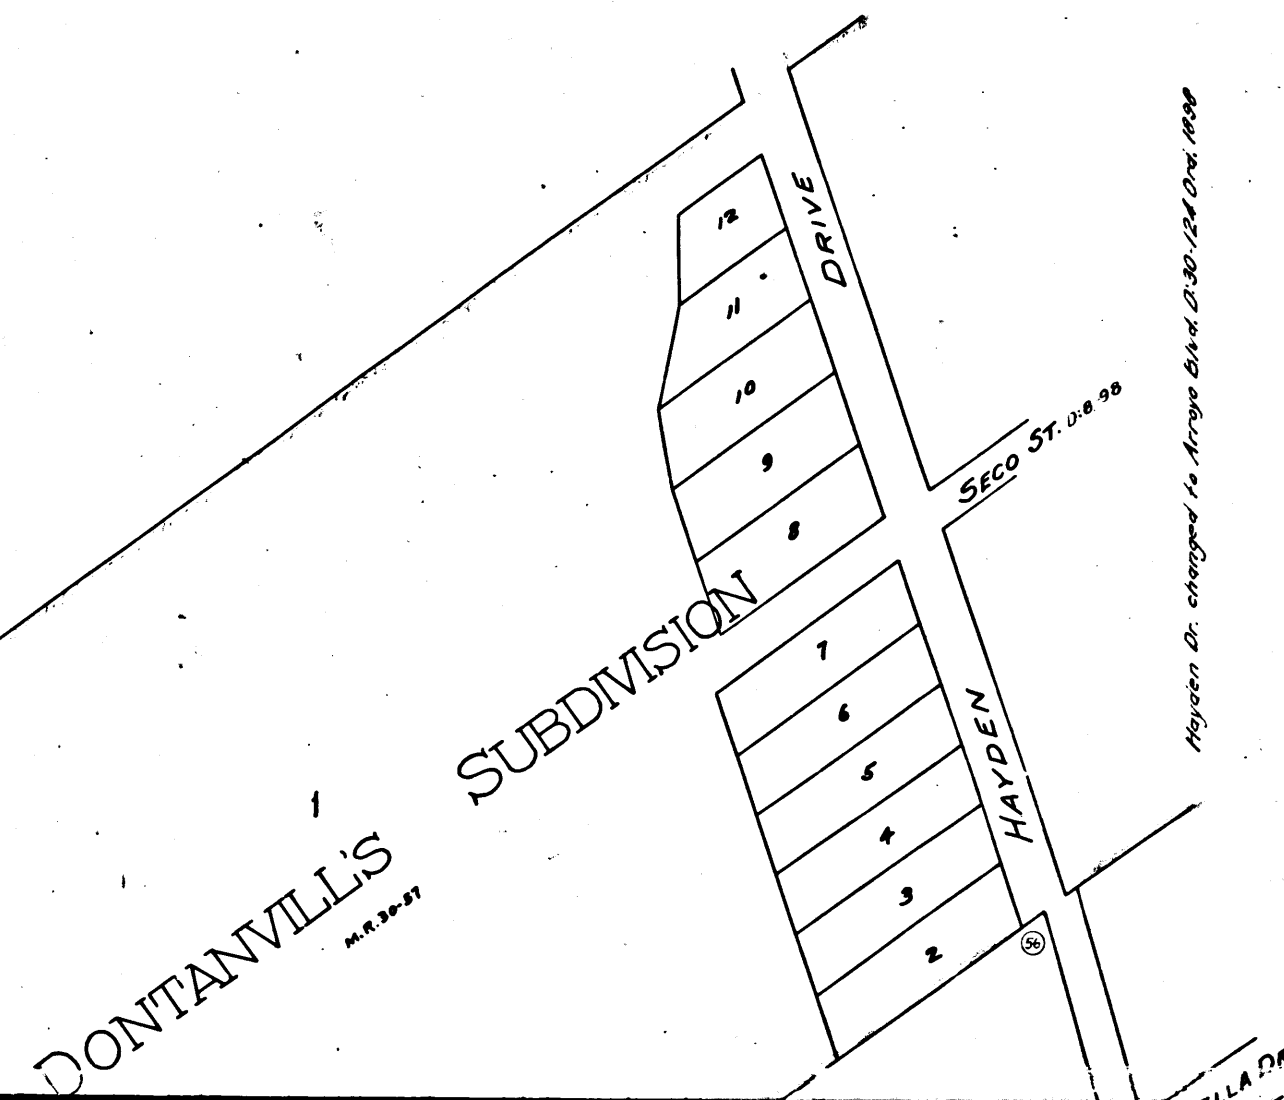


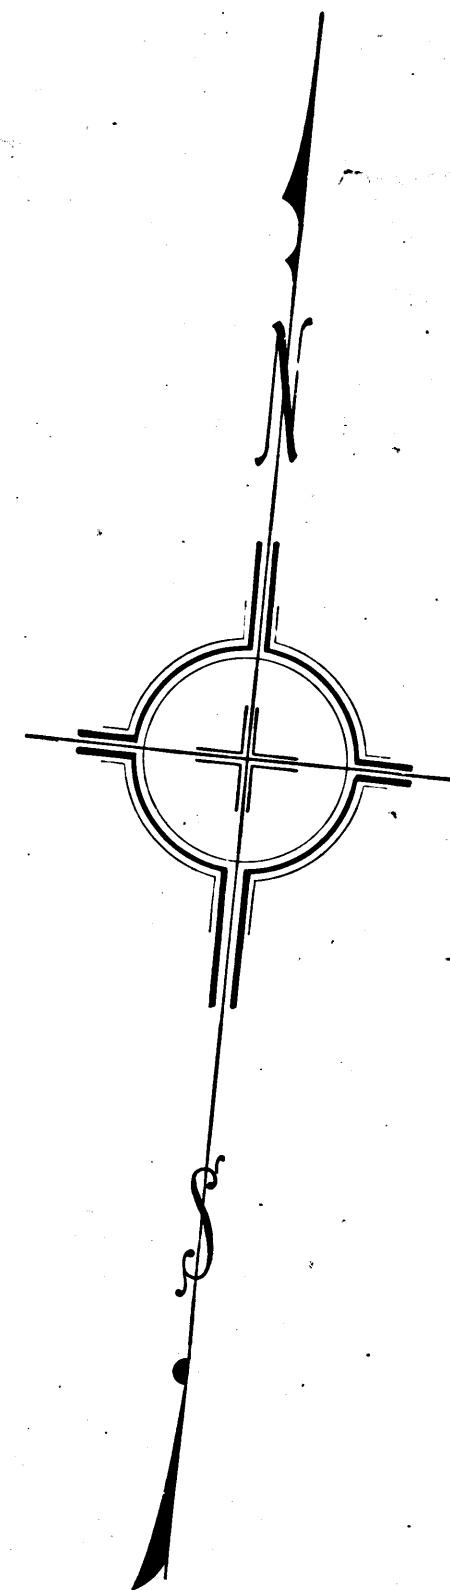

CS	7792	SHT. 2
A3	OF	A6

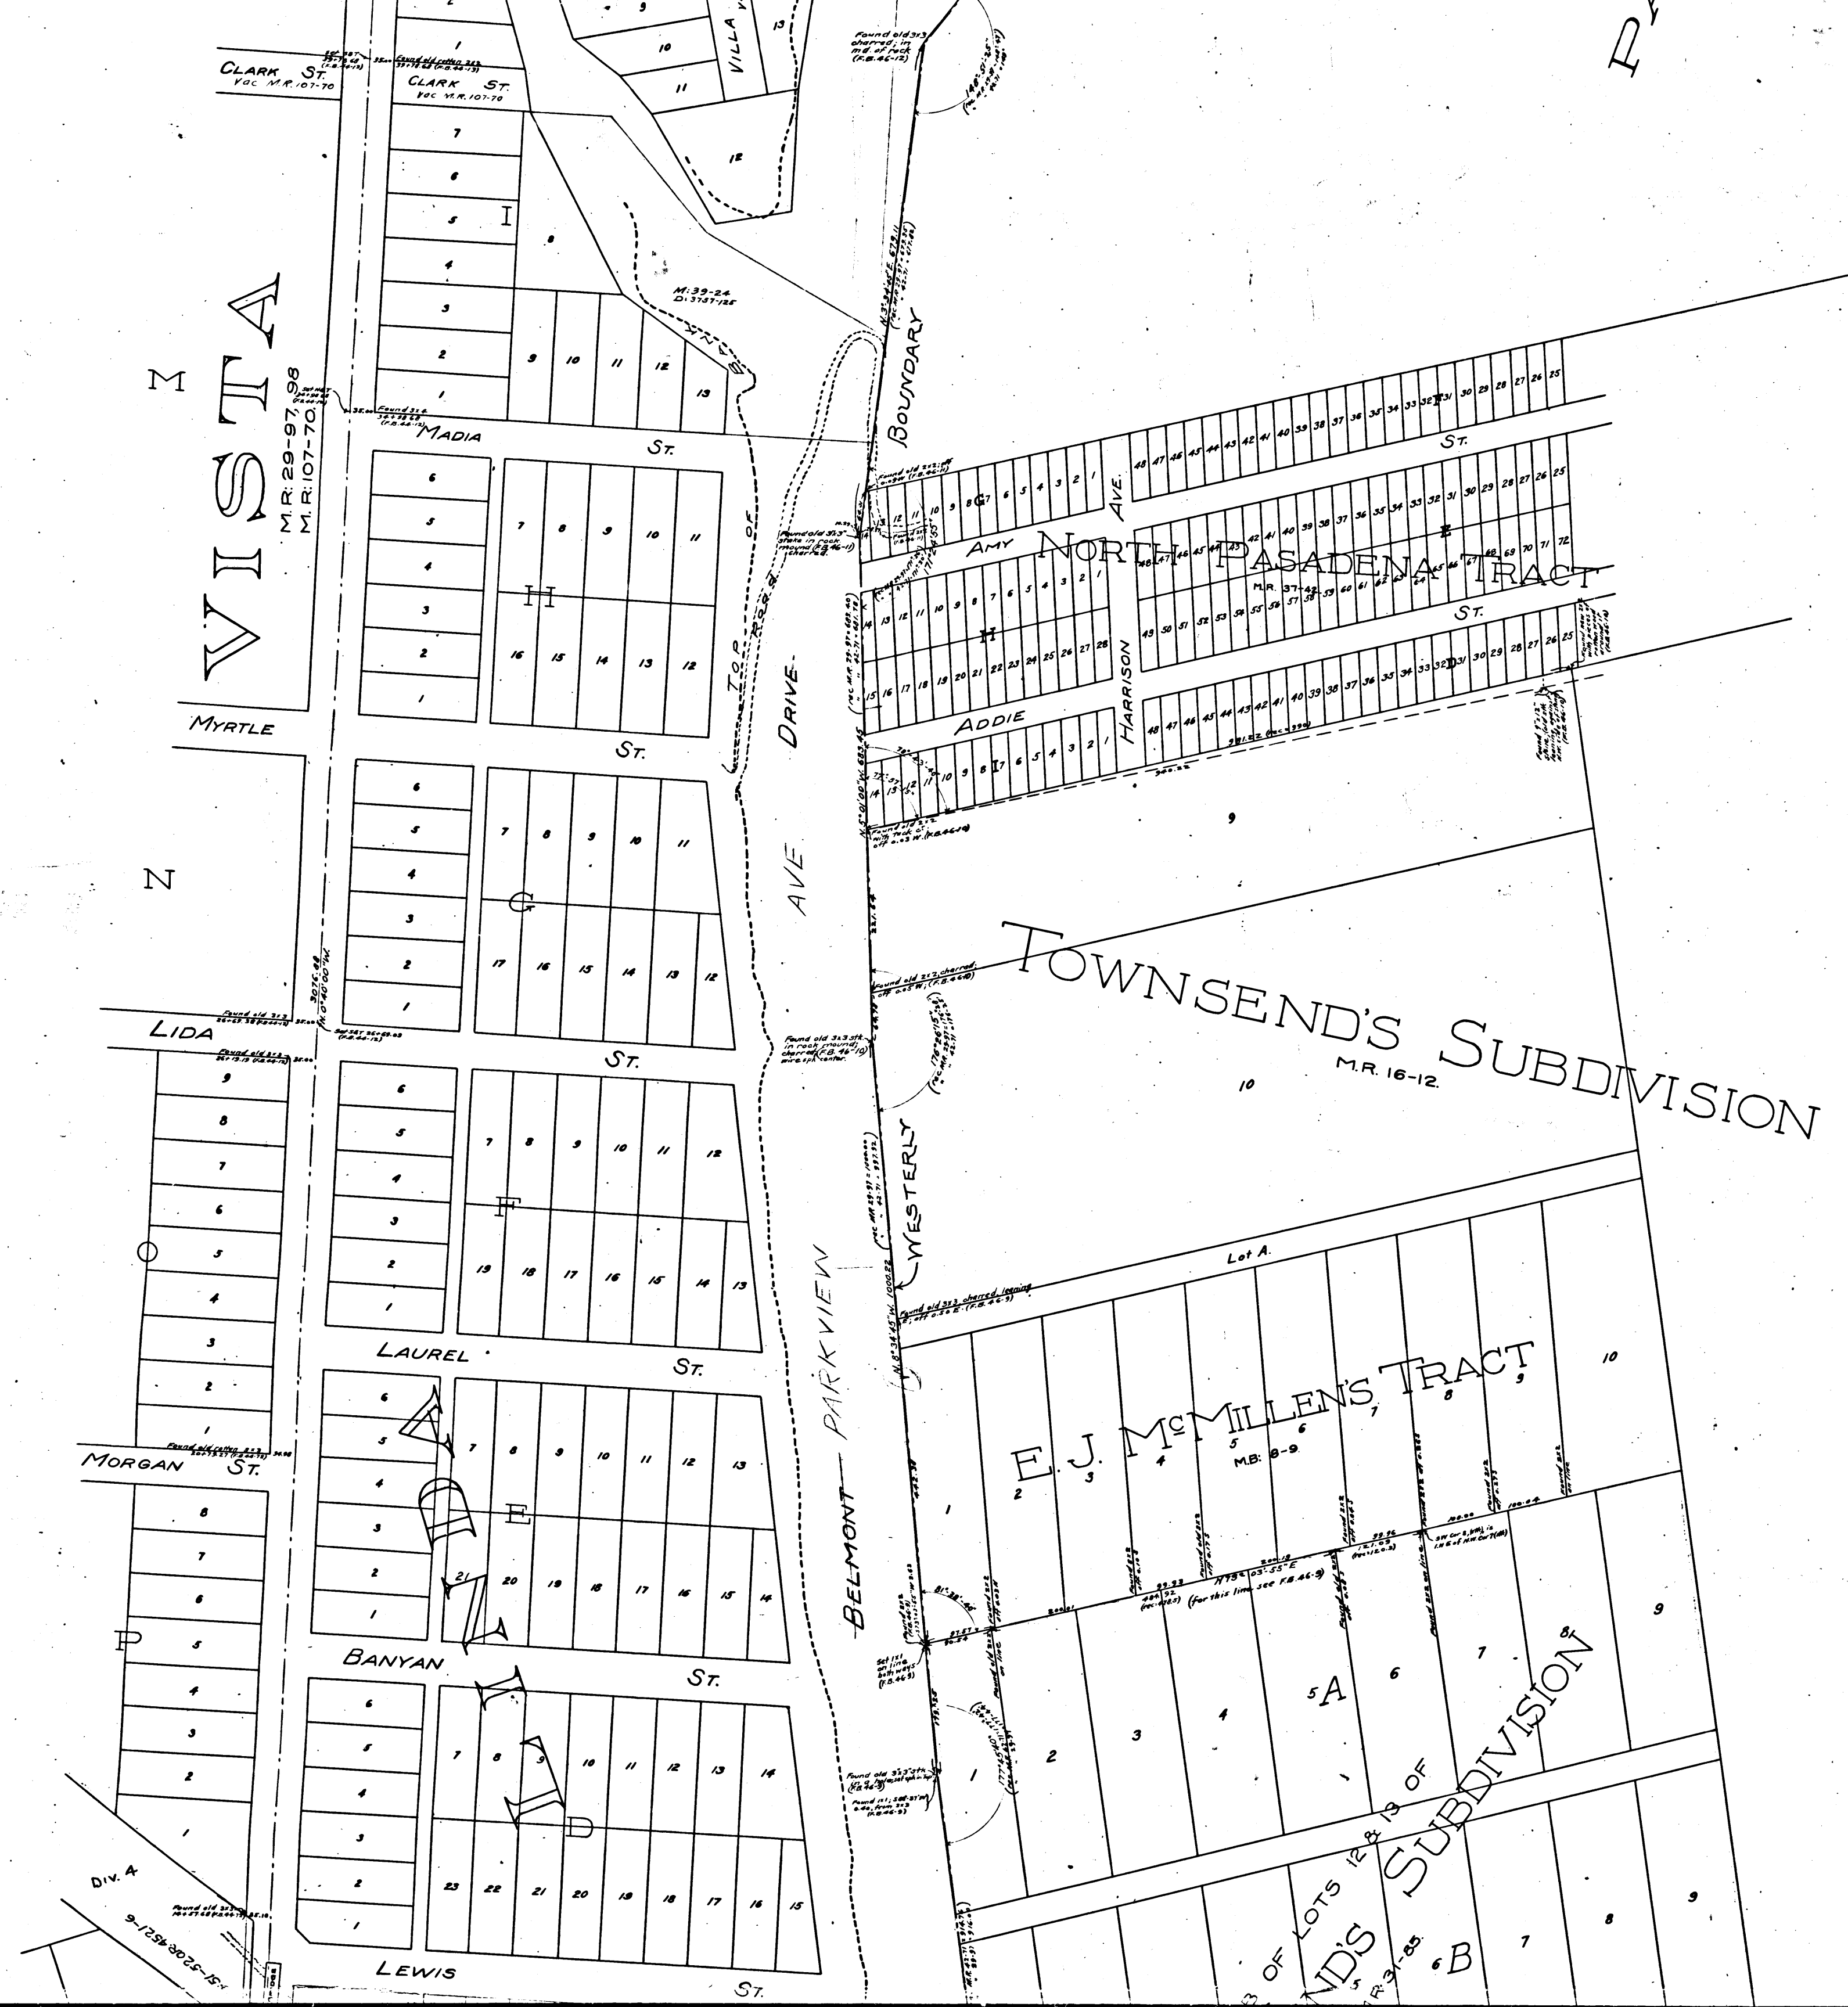

C	S	7	7	9	2	SHT.	2
		A	4	O	F	A	6

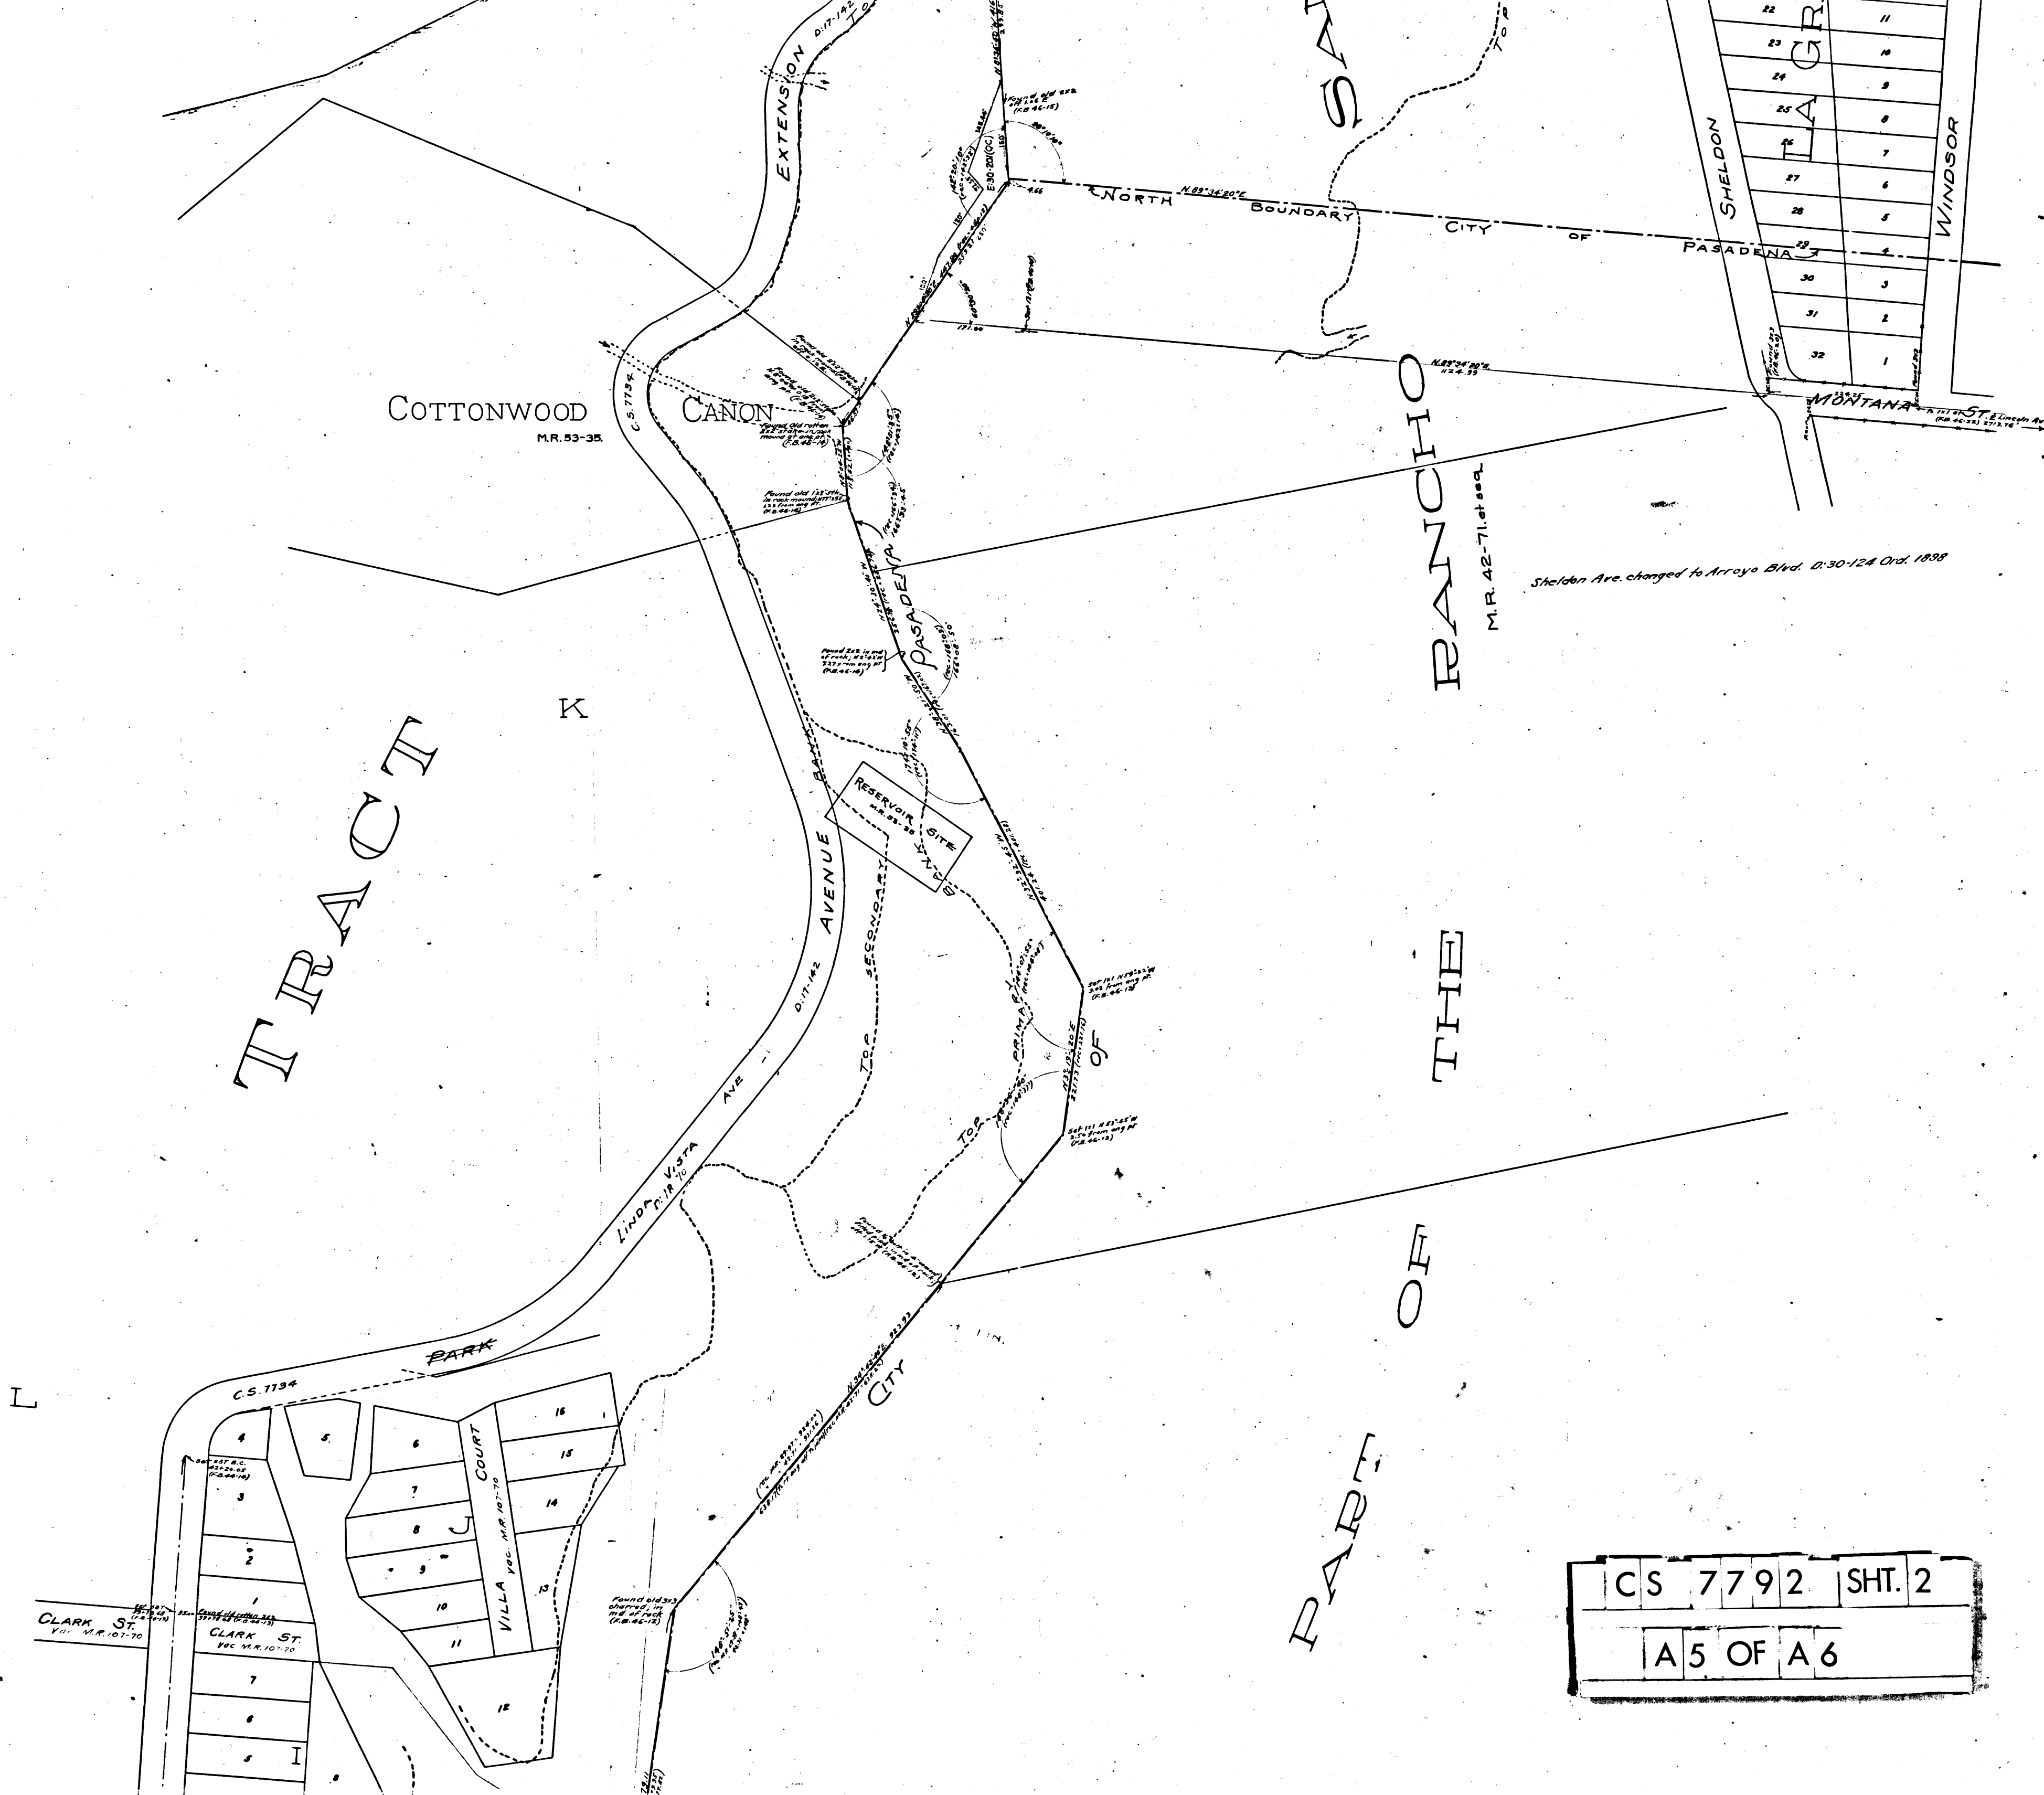

TRACT K

PART OF THE RANCHO SANTA ANITA

CS	7792	SHT. 2
A5	OF	A6

93

A 6 OF A 6

PASCUA

740

SUBDIVISION OF LANDS BELONGING TO
J. F. PAINTER & B. F. BALL
MAY 4. 1899

ATLANTA 12-11 ST

Map of the La Grande neighborhood in Pasadena, California. The map shows a grid of lots, with street names 'SHELDON', 'WINDSOR', 'PASADENA', and 'LA GRANDE' labeled. The lots are numbered 1 through 28. The map is oriented with a north arrow pointing towards the top right.

Row	Column 1	Column 2	Column 3	Column 4	Column 5	Column 6	Column 7
1	20	19	18	17	16	15	13
2	21					12	
3	22					11	
4	23					10	
5	24					9	
6	25					8	
7	26					7	
8	27					6	
9	28					5	
10	29					4	