


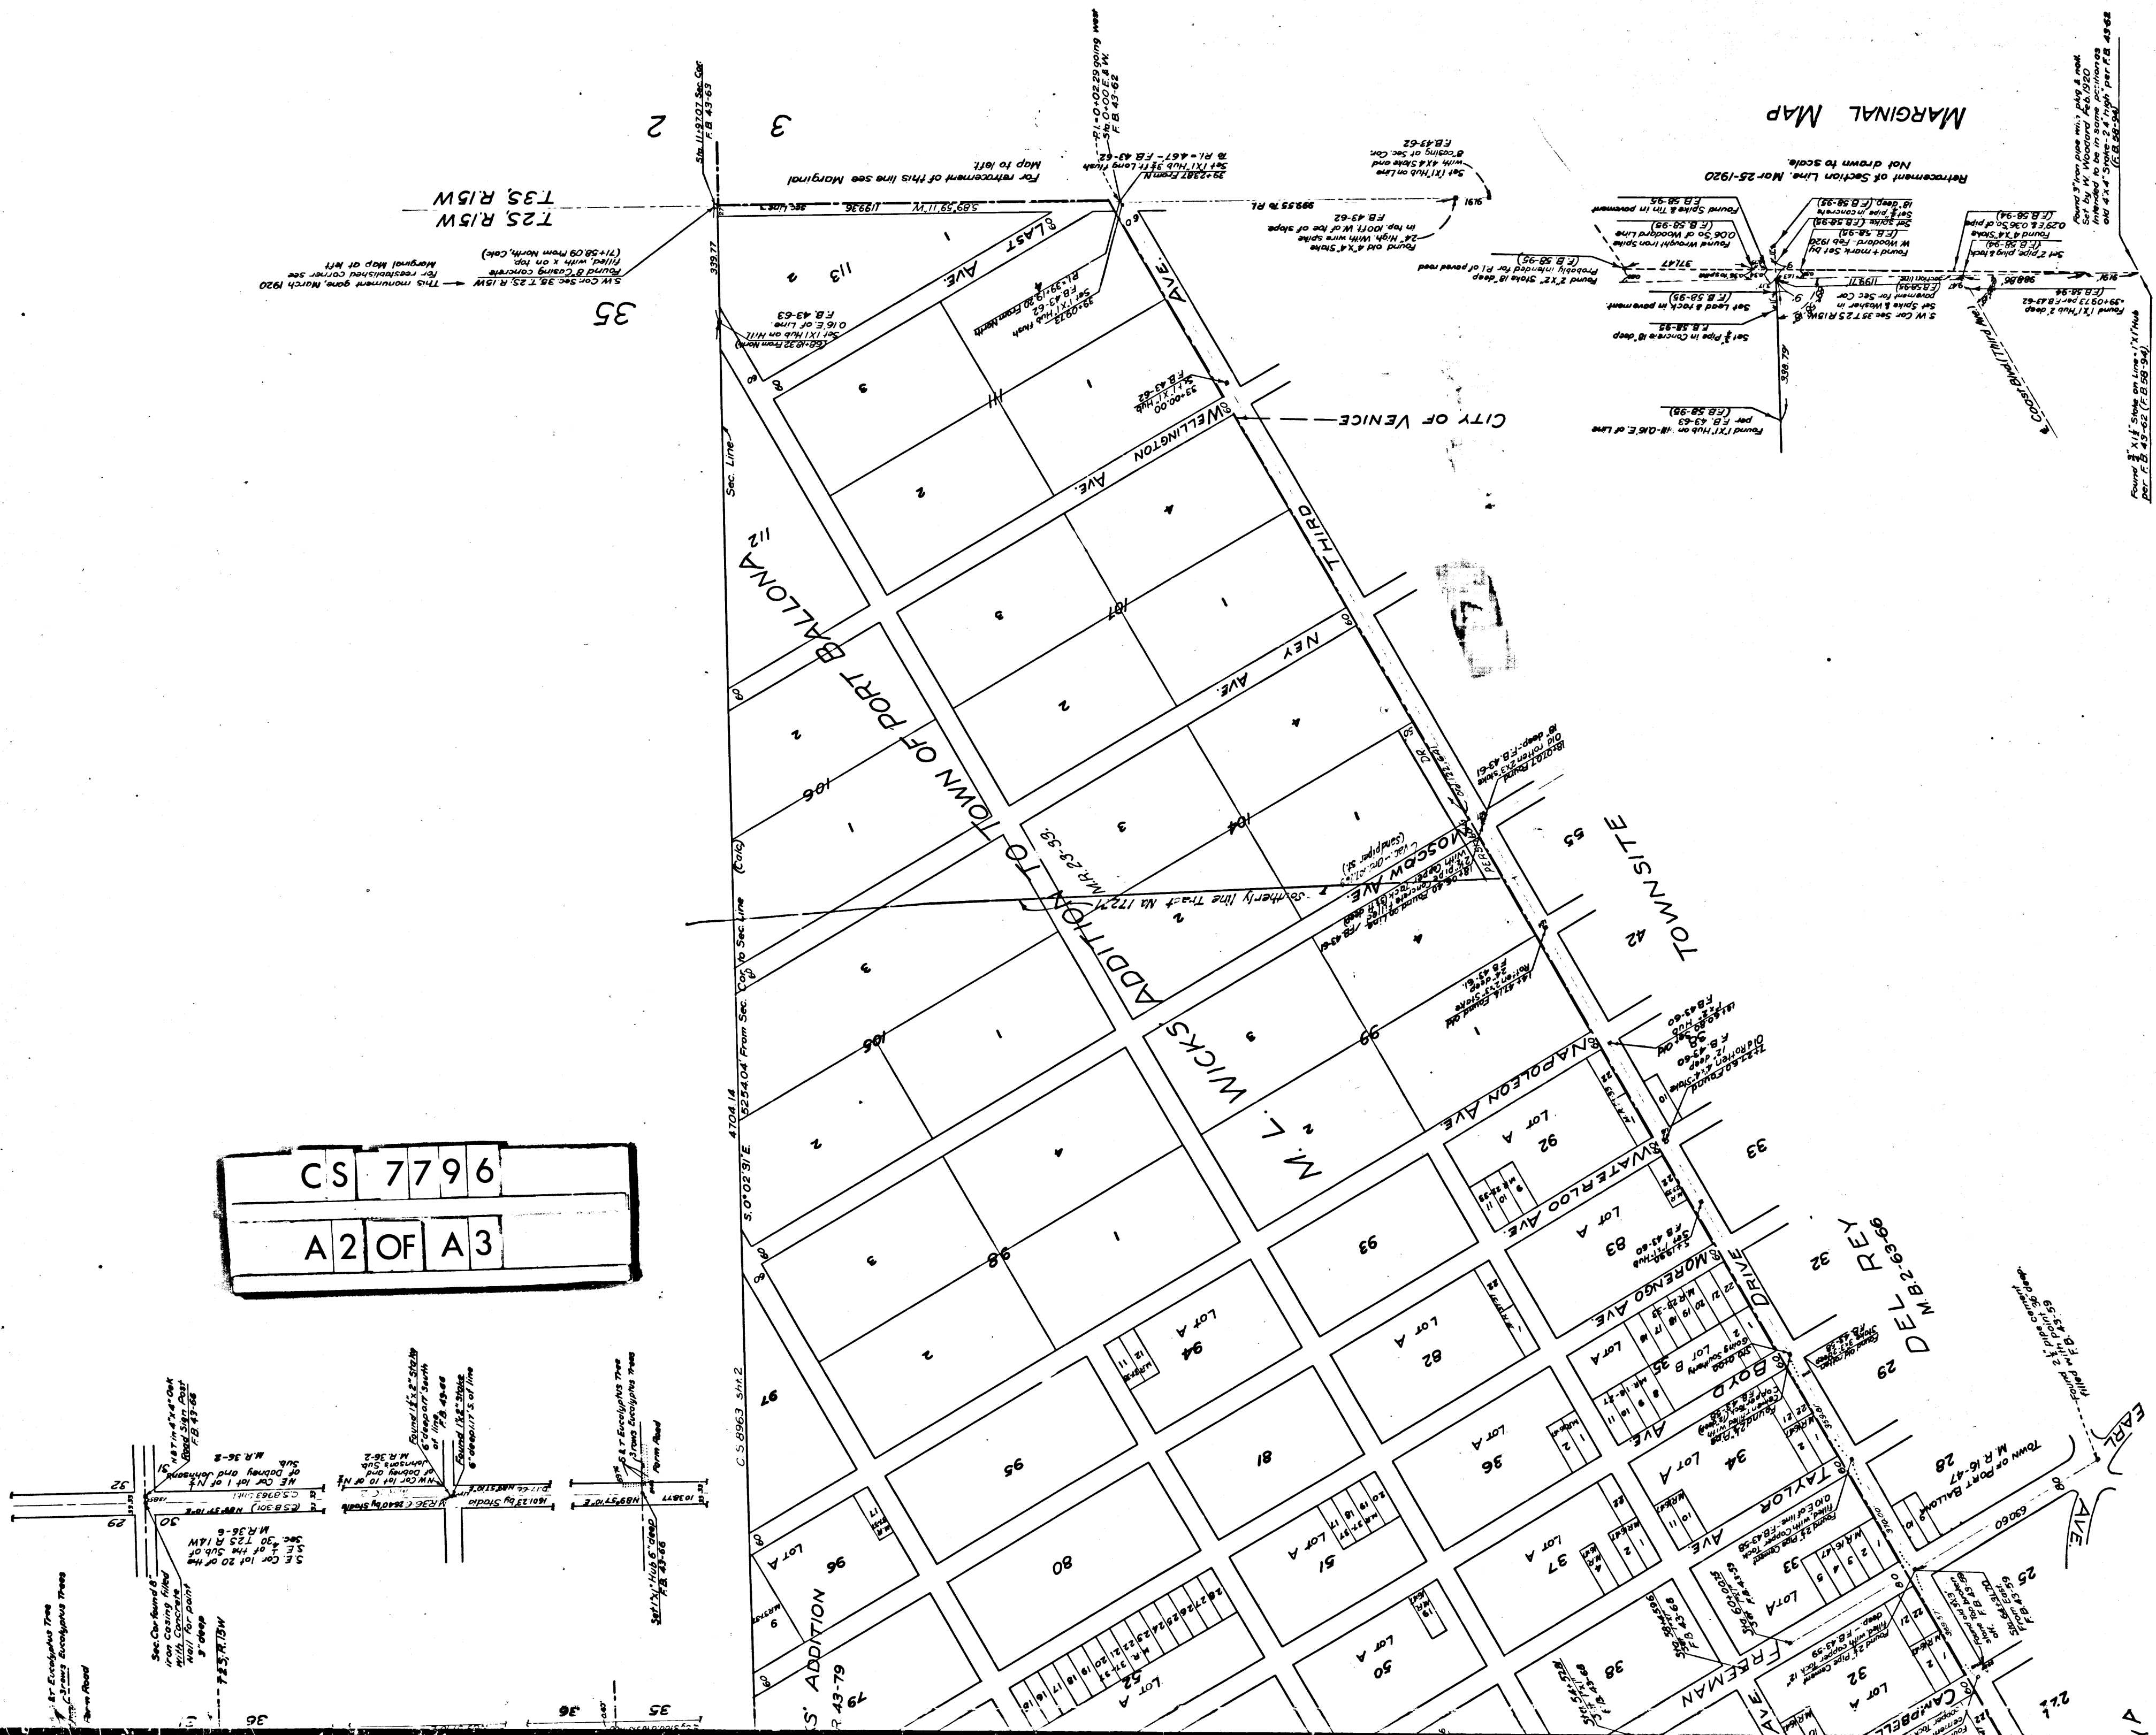

Sht. 29.

Surveyed Feb, 1912. Ivory B. Noble, County Surveyor.

Scale:- 1 inch = 200 Ft.

F. B: 43-58

Note: Courses Calculated from Record Bearing of Freeman Avenue

COUNTY SURVEYORS MAP NO. 7796

C	S	7	7	9	6
A	3	O	F	A	3

