


CS 7804
A1 OF A5

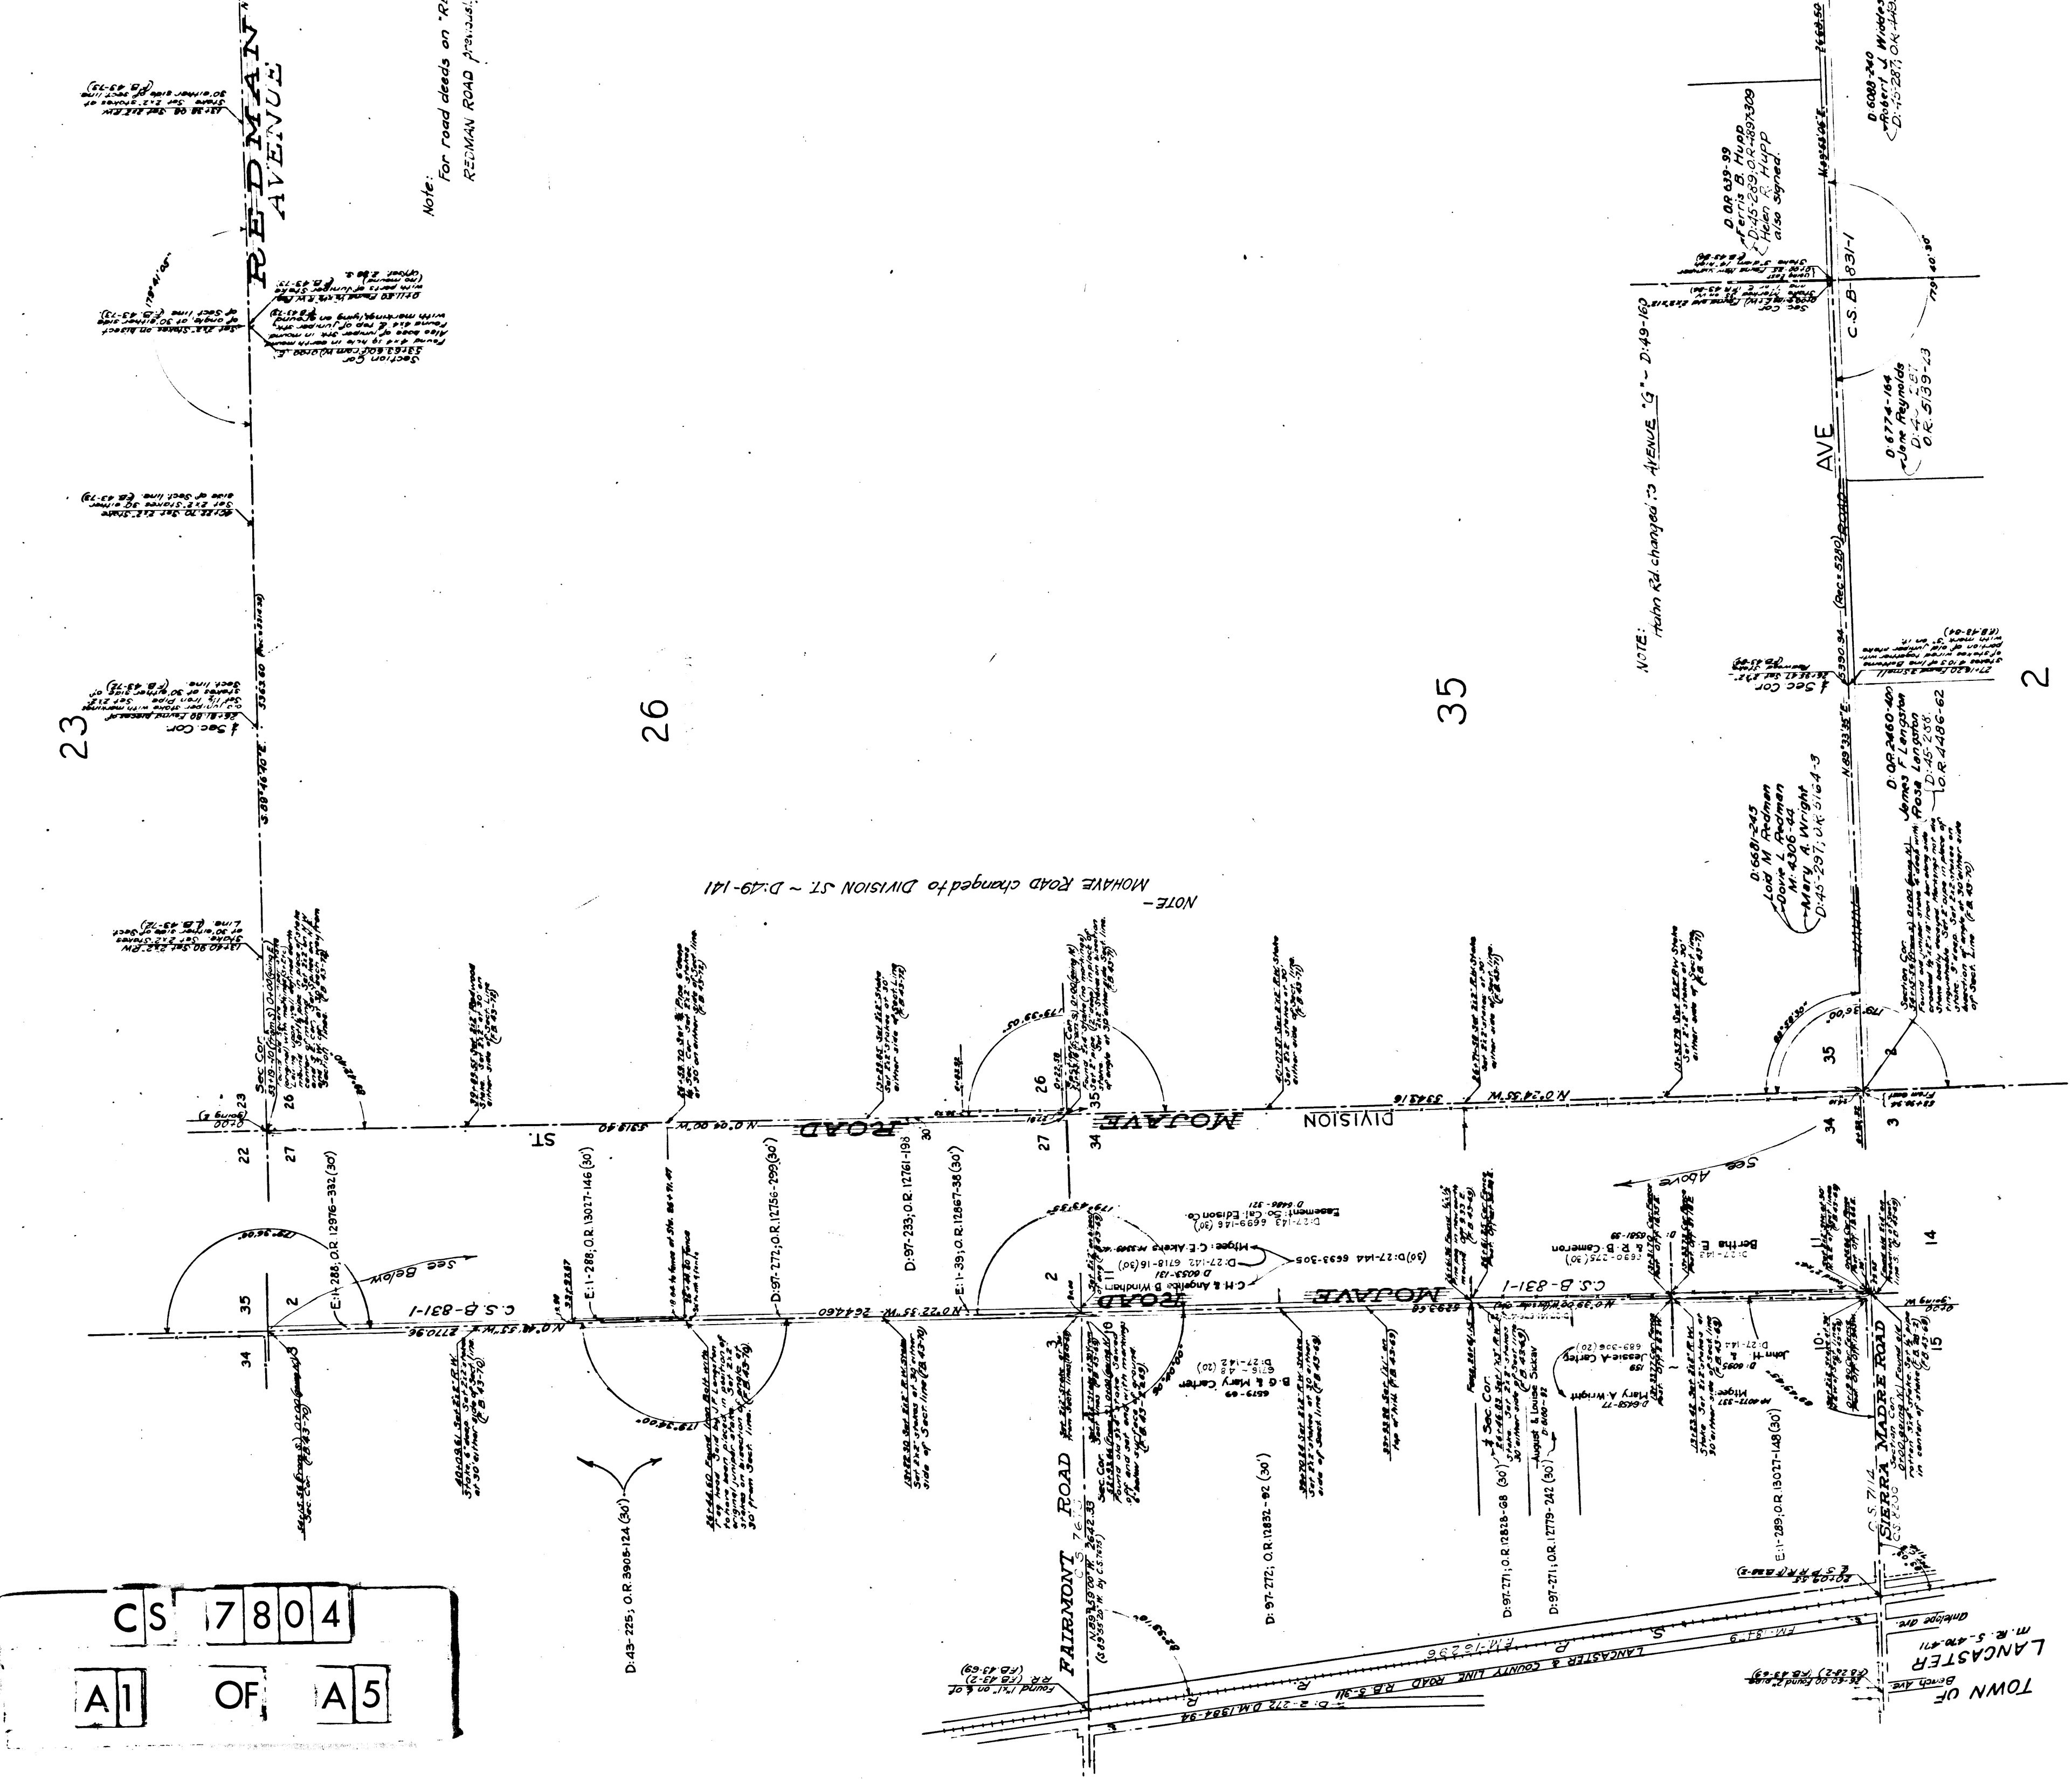

Note: For road deeds on "REDMAN ROAD" previous.

NOTE - MOJAVE ROAD changed to DIVISION ST. - D-49-141


2

35

26

23

TOWN OF LANCASTER
M. R. 5-470-471

D-608-240

D-6774-164
D-45-207; O.R. 5159-23

D-09-039-99
Helen E. Hupp
also signed.

D-6681-243
Lod L. Redman
D-4306-44
Mary A. Wright
D-45-207; O.R. 5164-3

D-09-2460-40
James F. Langston

C.S. B-831-1

D-97-271; O.R. 12828-68 (30')
D-97-271; O.R. 12779-742 (30')

D-97-272; O.R. 12832-92 (30')

D-2-272 D.M. 1983-94

D-43-225; O.R. 3905-124 (30')

E-1-288; O.R. 13017-146 (30')

D-97-271; O.R. 12756-799 (30')

D-97-233; O.R. 12761-198

E-1-39; O.R. 12867-36 (30')

D-27-142 6718-16 (30')

D-27-142 6718-16 (30')

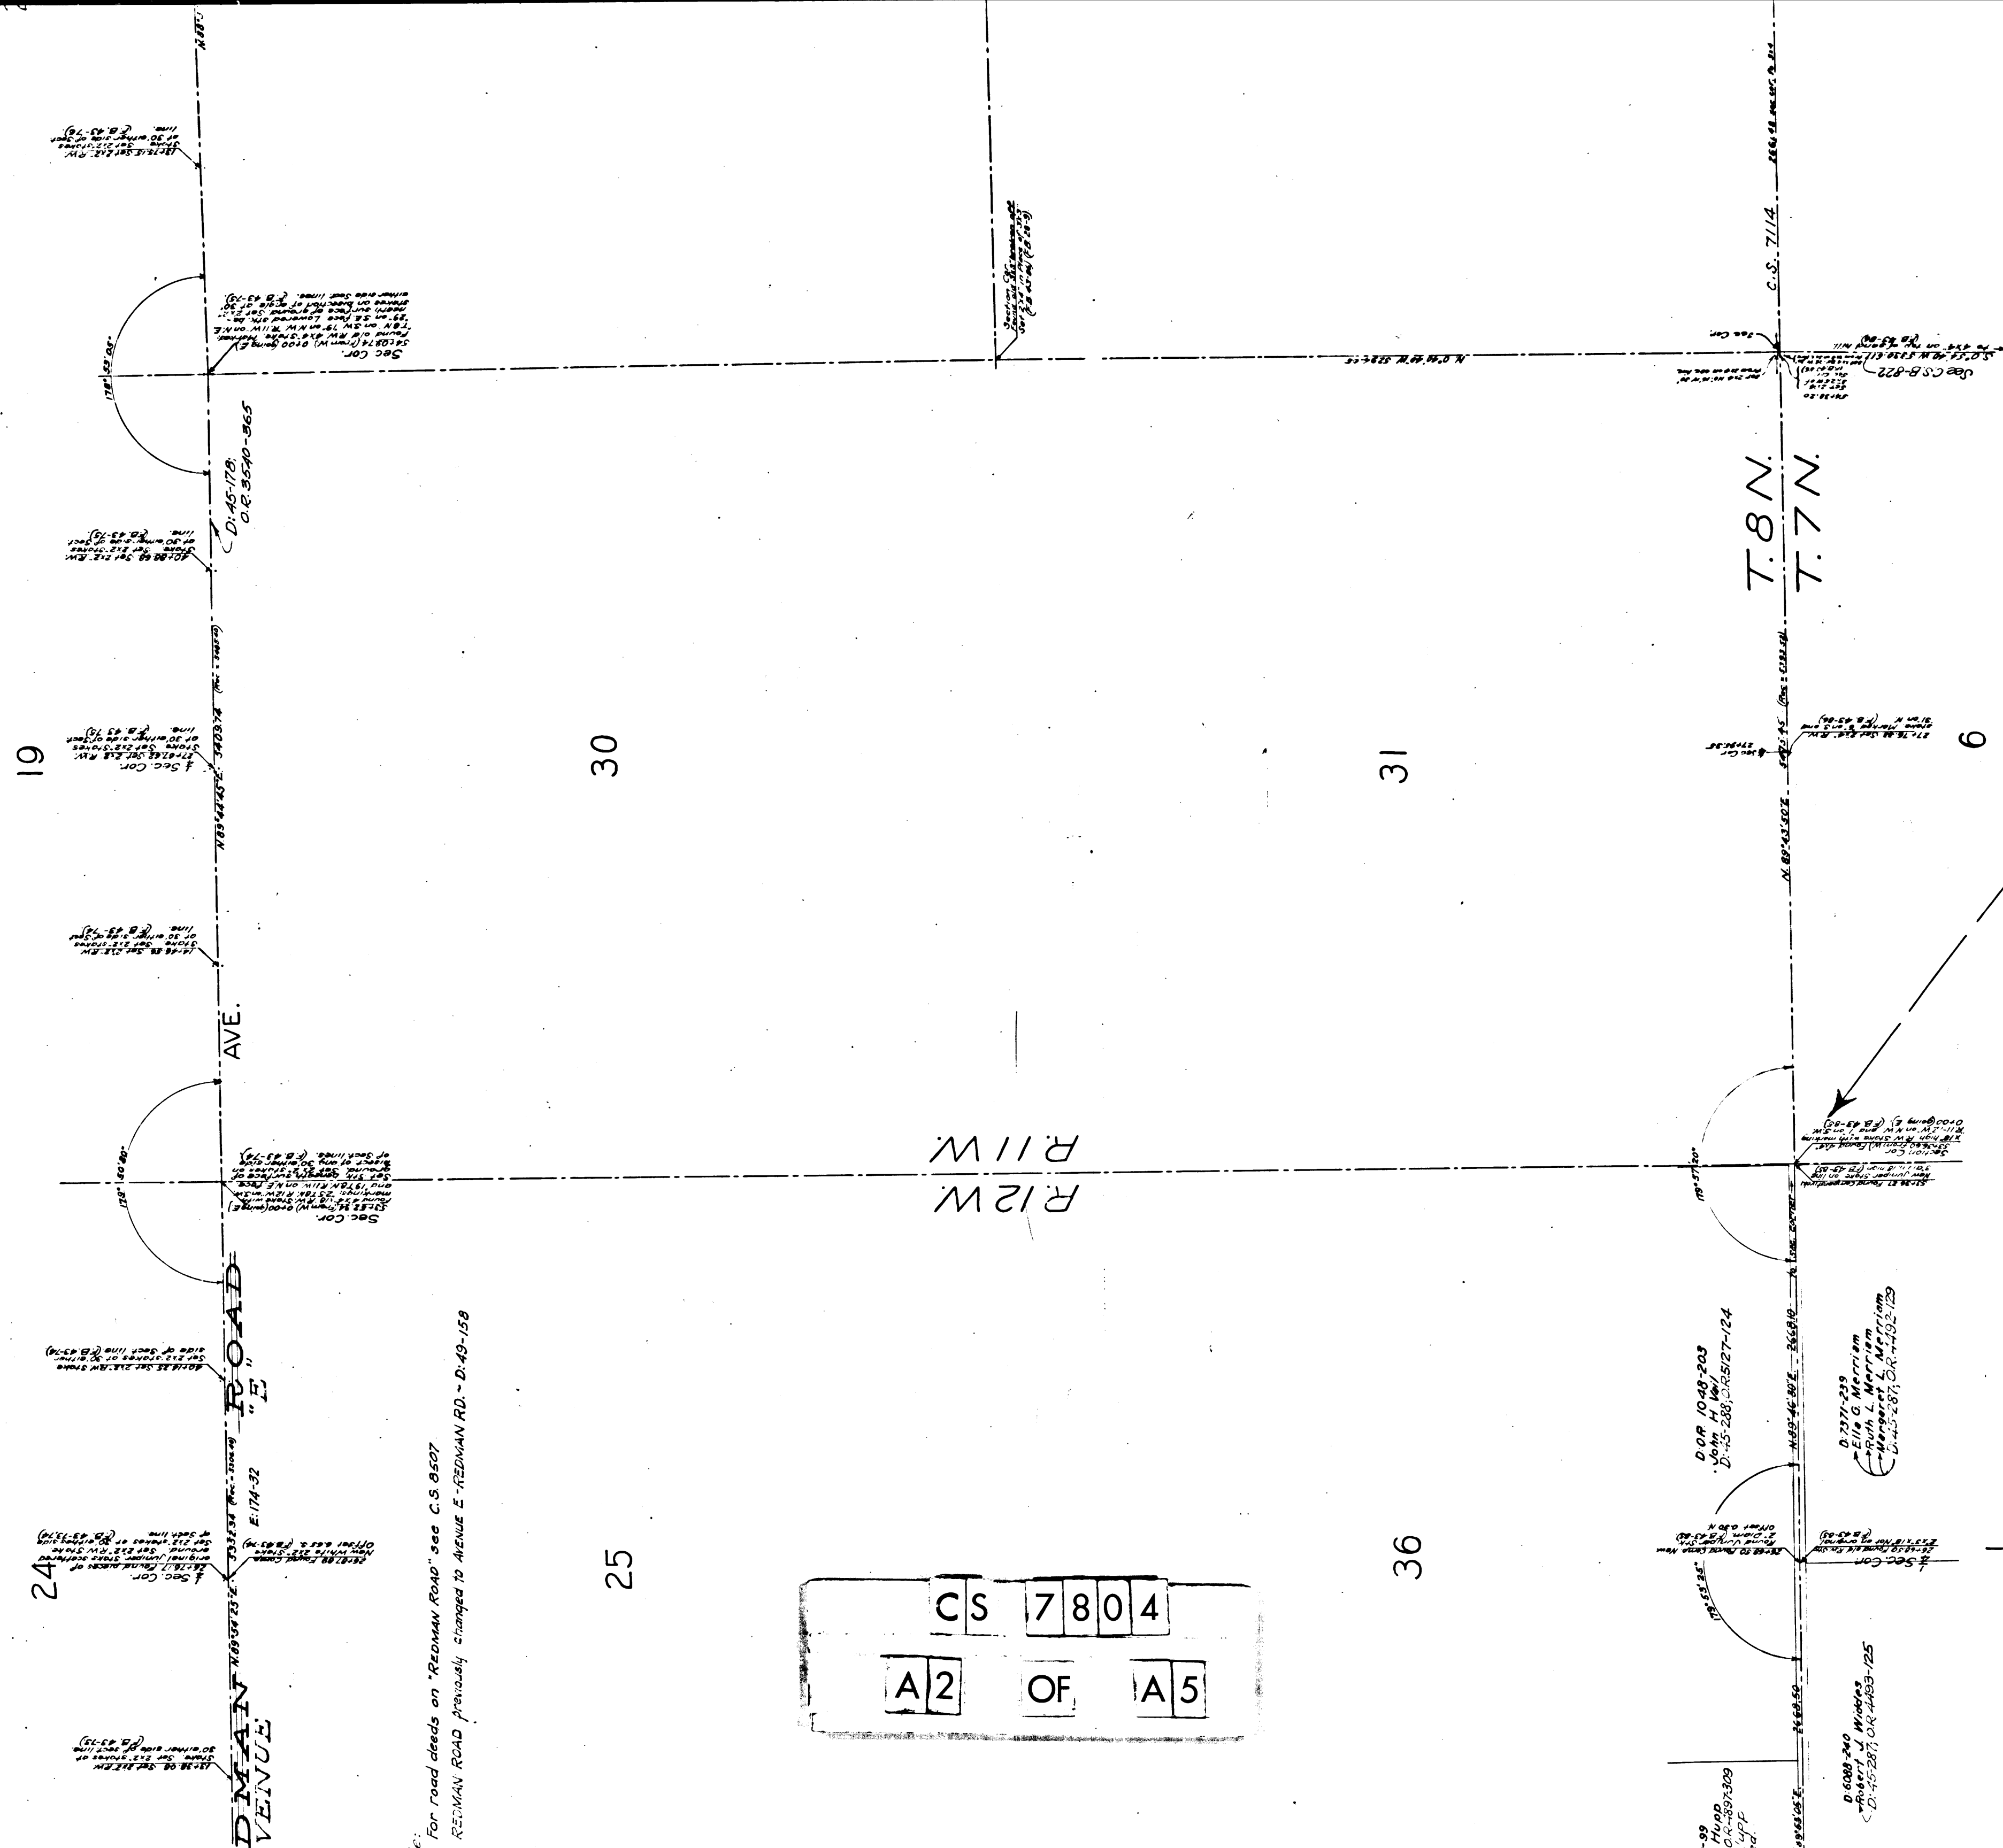

For road deeds on "REDMAN ROAD" see C.S. 8507
REDMAN ROAD previously changed to AVENUE E - REDMAN RD. - D: 49-158

CS 7804
A2 OF A5

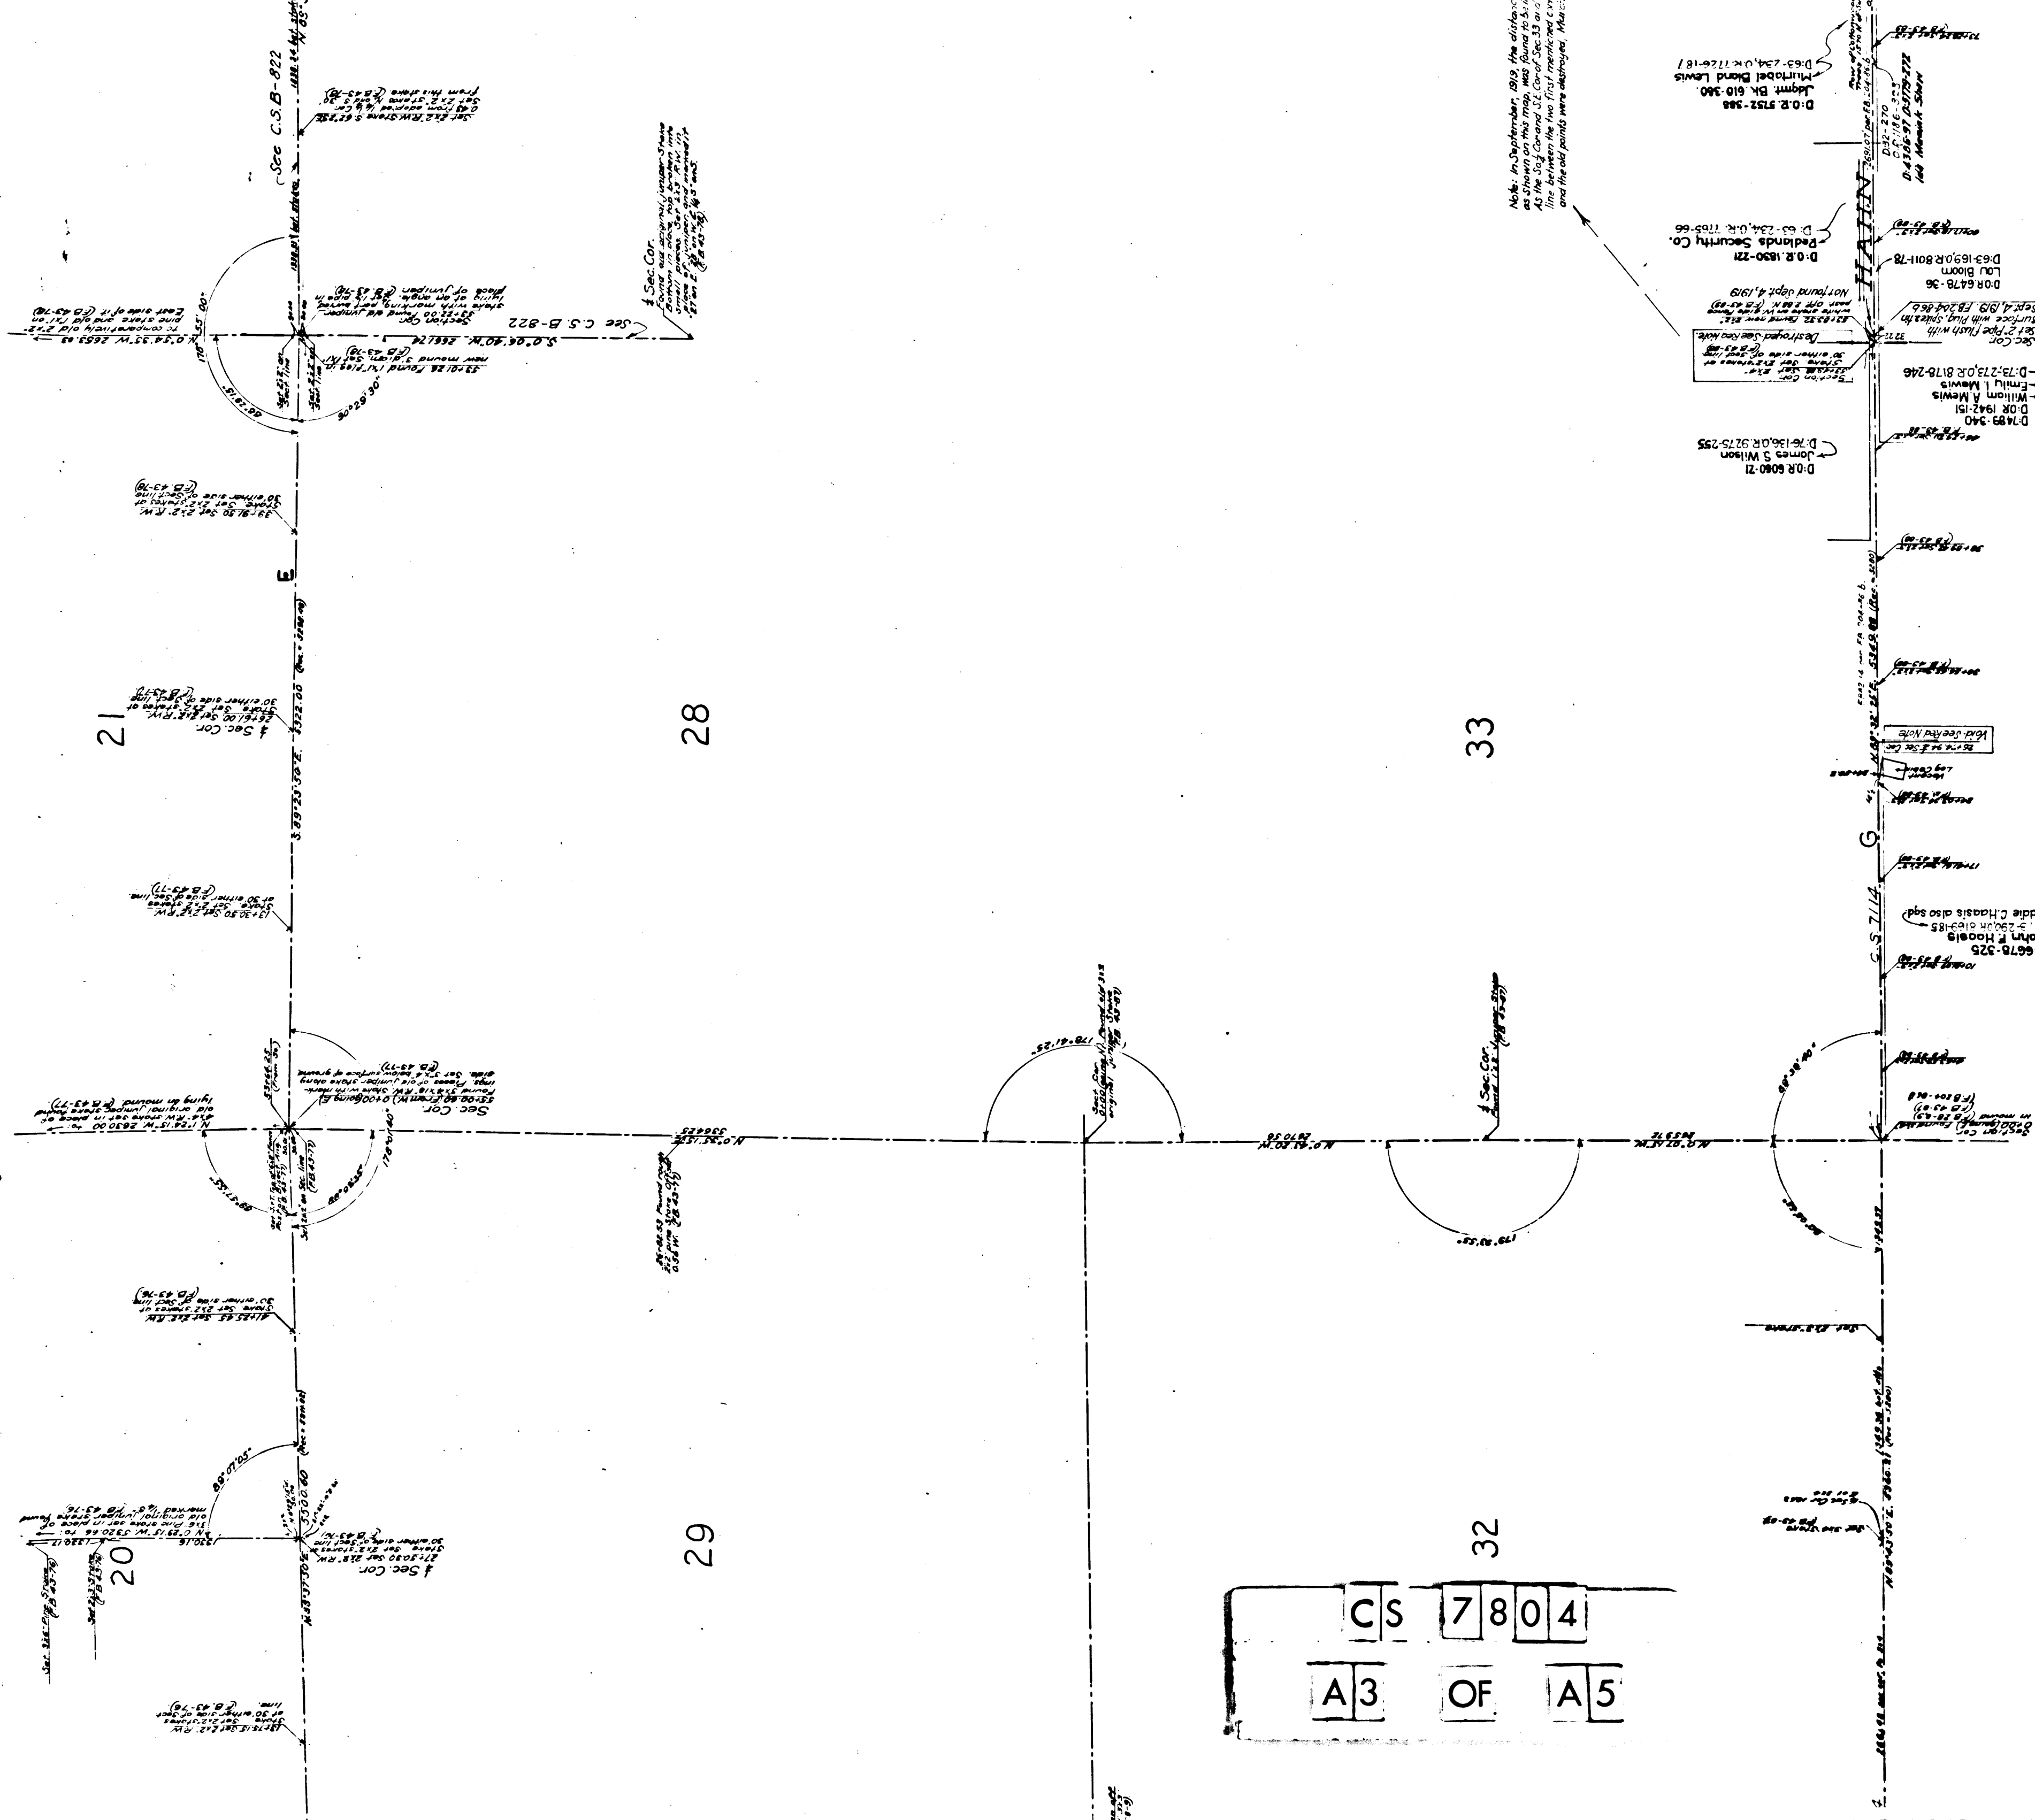

CS 7804
A3 OF A5

4
5
See C.S.B-822 FOR MORE RECENT SURVEY ON THIS TOWNSHIP LINE

Note: In September, 1919, the distance shown on this map, was found to be as shown on the map, and the line between the two first mentioned corners and the old points were destroyed, the

