

22

No 7

M.B. 16-110, III

21

Nieto

20

Rio

50

18

ROSEMEAD

19

⁴⁹
HONDO
F.M. 15212

River

40

Ave

39

M.B. 16-117

Ave

30

INQ.

TRACT

TRACT


CS 7871

A 1 OF A 4


Lot 8
Central Ave.

TRACT A No 1942 MB 21-179

R 12 W.
R 11 W.

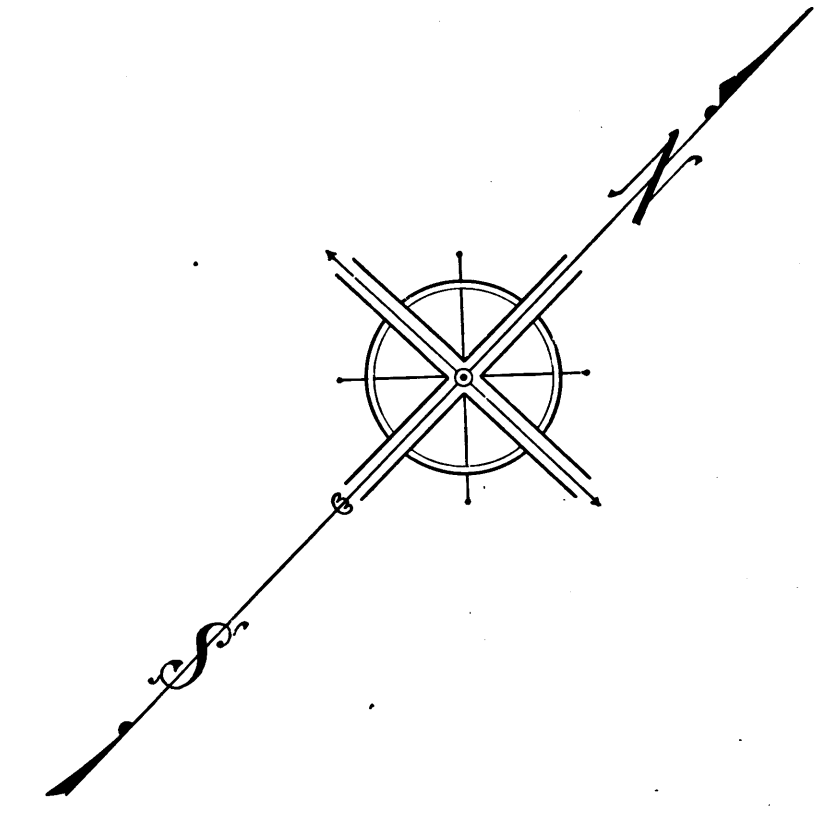

CS	7871
A 2	OF A 4

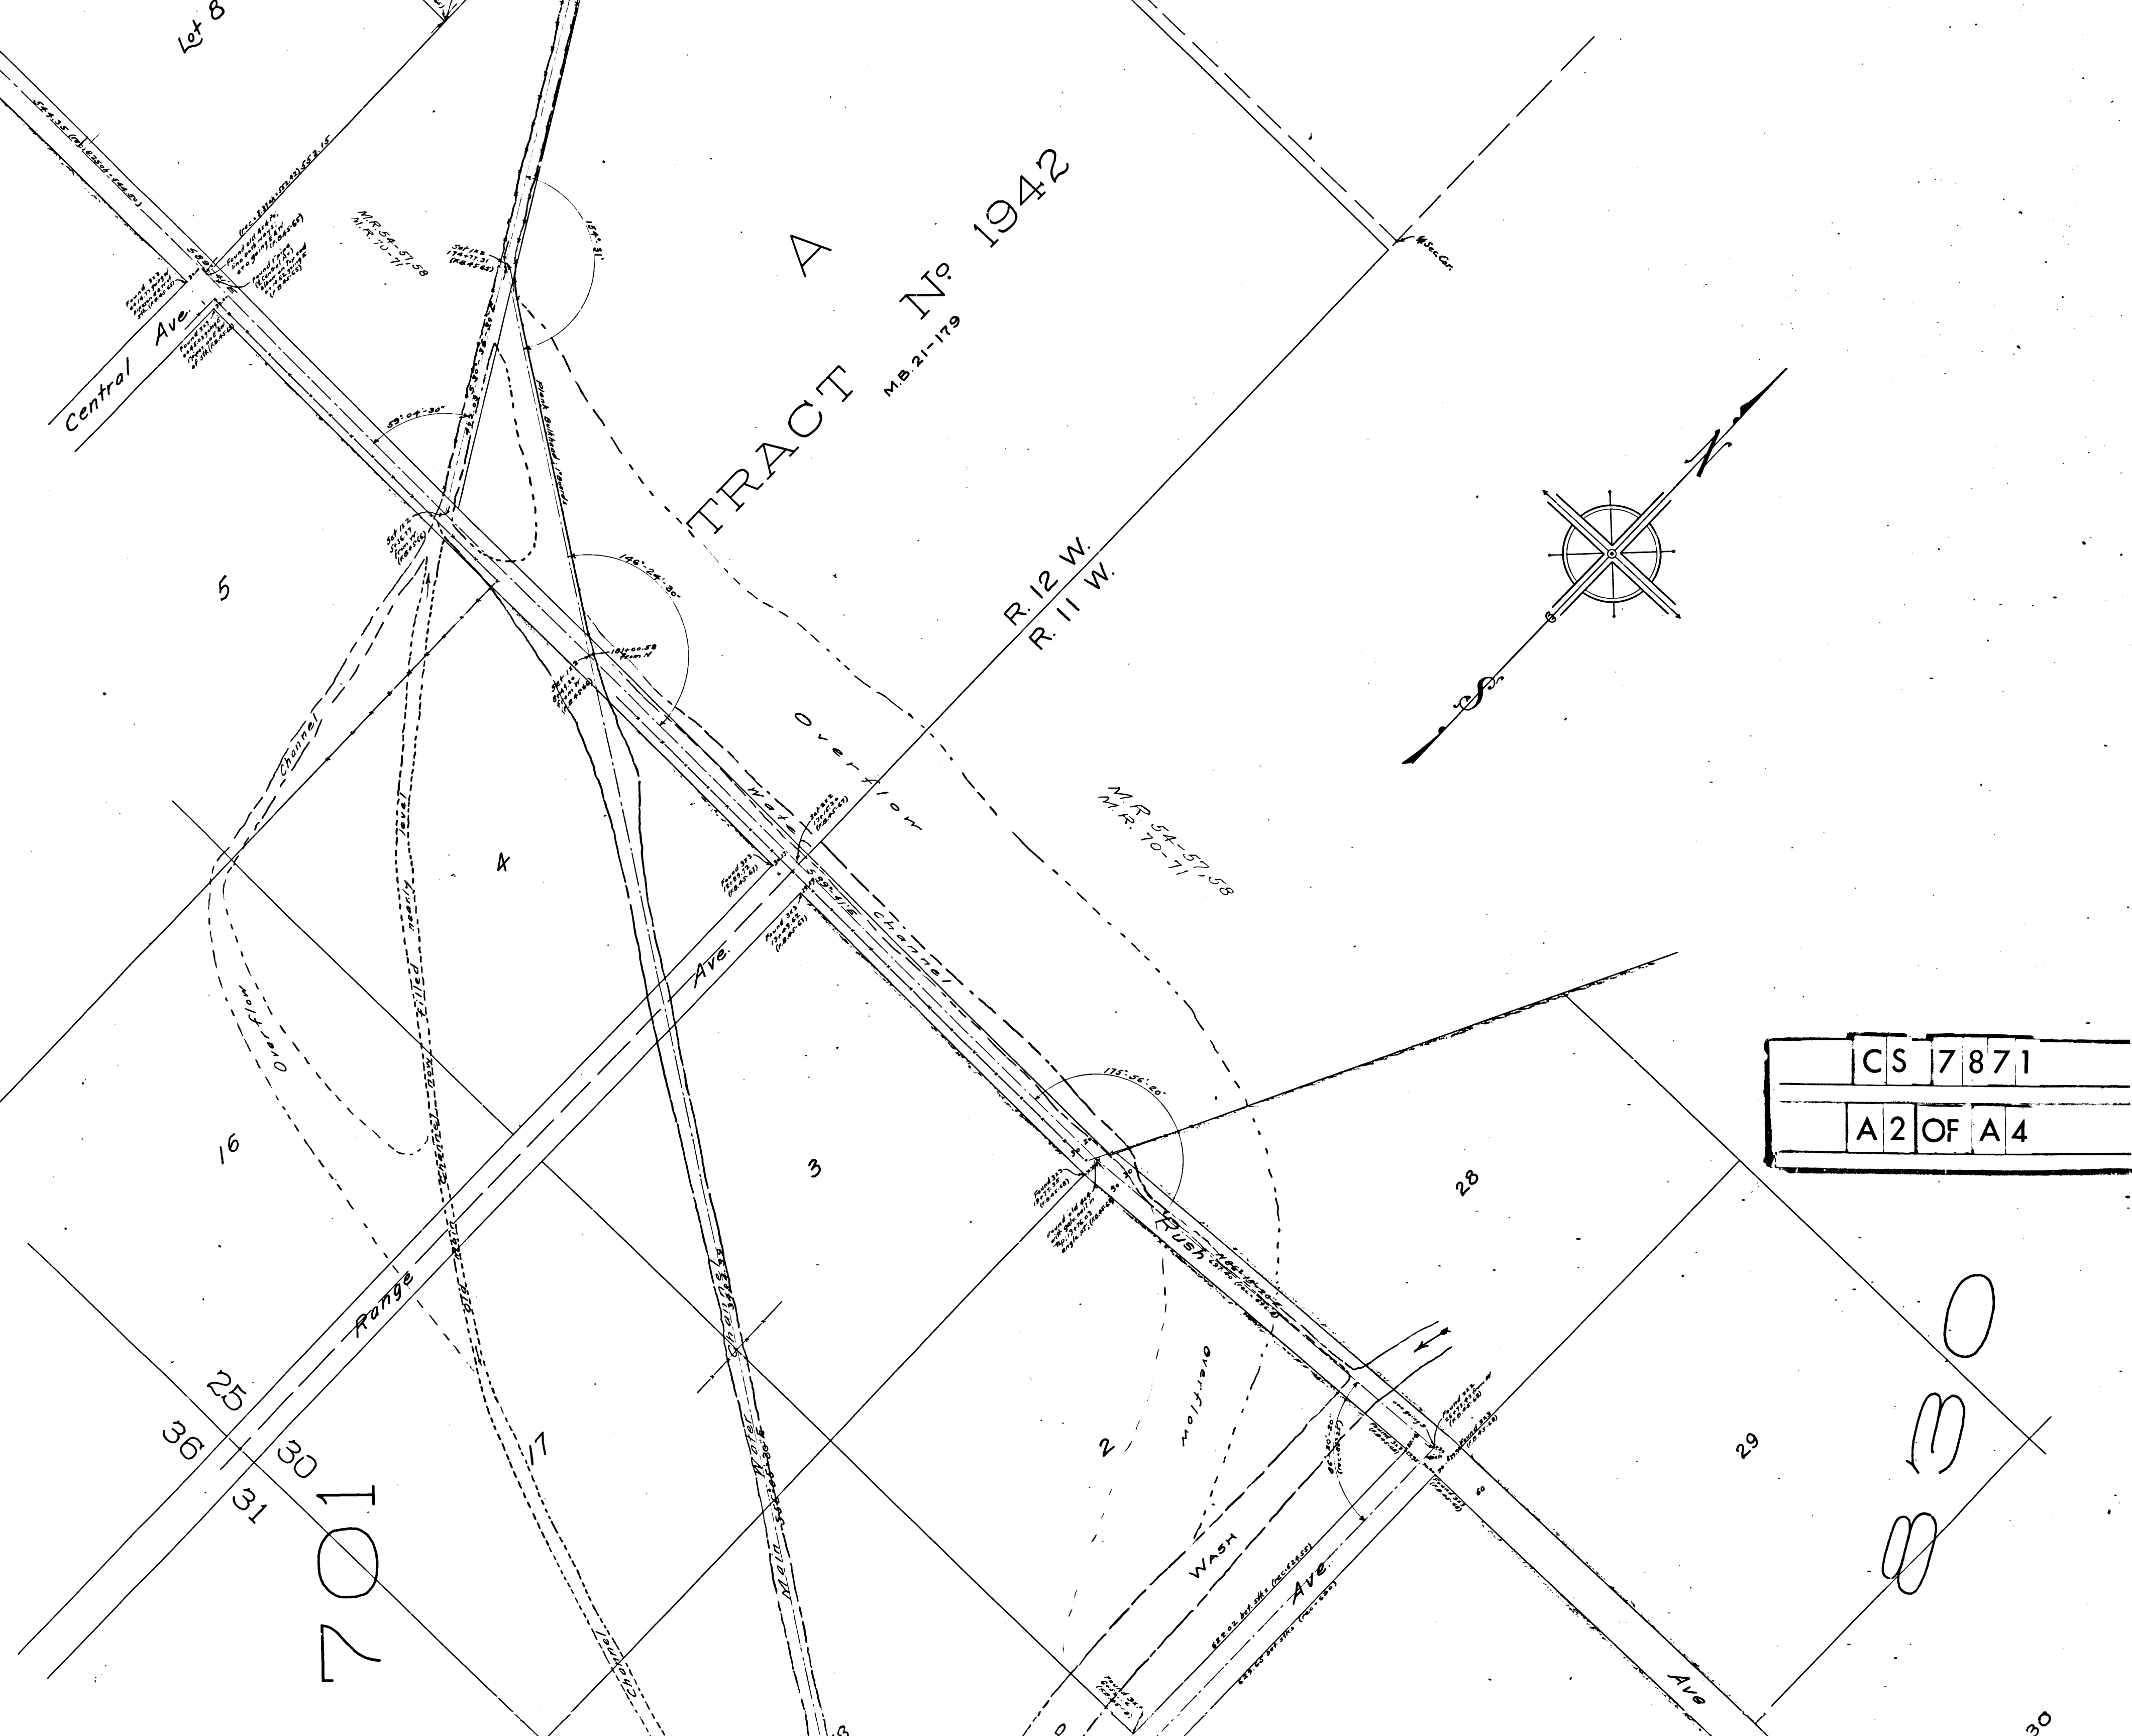

25
T1S.R12W

San Gabriel

RICHARD

Lot 5

GARVEY'S ADDITION
TO THE
GARVEY RANCH

Lot 3

No. 2

Lot 2

Lot 1

Lot 4

Lot 7

Lot 8

SHEET 3

MAP OF

ALHAMBRA WASH

FROM
GARVEY AVE.
TO
RIO HONDO

March, 1913

Ivory B. Noble

County Surveyor

Scale: 1 inch = 100 feet

FB: 45-56

Note: Courses taken from C.S. 7332, as established by Solar Obs.

W.S. 36

Skaggs
Hoffman
Irwin

CS 7871

A3 OF A4

FAIRVIEW HEIGHTS TRACT
M.B. 6-114, 115

65' SAN GABRIEL LANDS OF THE IMPROVEMENT CO.
BIVD.
C.S. 7332

Carl Young
William Henry Robinson
Mary Joseph Robinson
J.B. 185 Cont. Y. 1885

F.M. 13089

W. bdy R. Potrero Grande
Lot 1-3
R.F. 10
M.R. 54-57, 58

San Gabriel

ADDITION No. 2
NICH

Lot 2

Lot 1

CS	7871
A4	OF A4