

VAN NUYS BLVD.  
 MAP OF PORTION OF  
**NORTH SHERMAN WAY**


FROM  
 SATICOY TENTH STREET SOUTHERLY

I. B. NOBLE COUNTY SURVEYOR

SCALE 1 IN. = 60 FT. AUG. 5, 1913.

L.B. 62-65

Comly  
 Timmons  
 Barlow

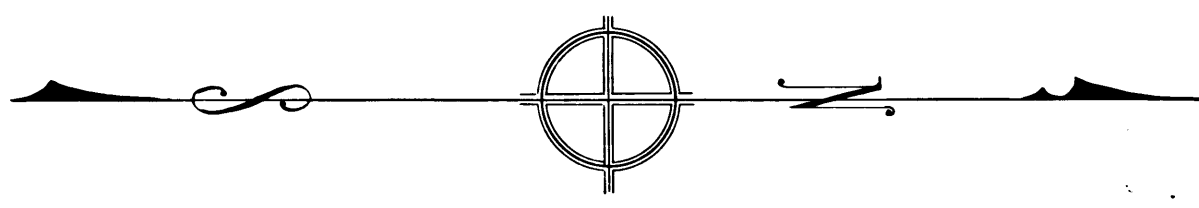

TRACT No 1000  
 SHEET 8 M.B. 19-8

TRACT No 1532  
 M.B. 22-130-131

TRACT No 1000  
 SHEET 8 - M.B. 19-8

TRACT No 1532  
 M.B. 22-130-131

462


74

78

461

446

1

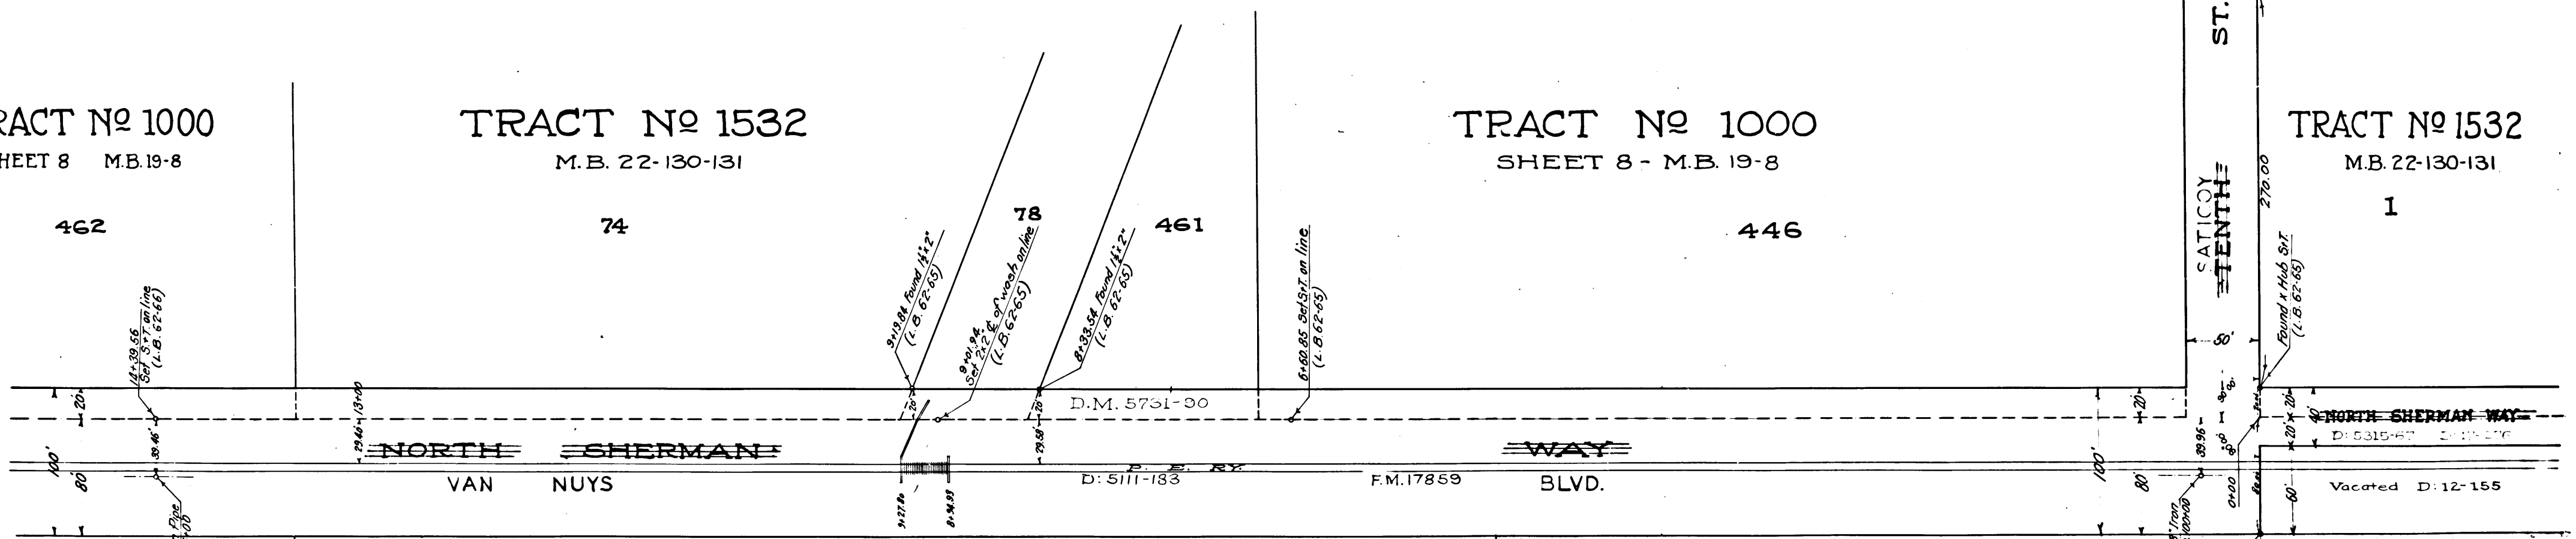

219

218

TRACT No 1000  
 SHEET 4. M.B. 19-4

SEC. 34  
 RANCHO EX MISSION DE SAN FERNANDO  
 M.R. 31-75

CS 7913