


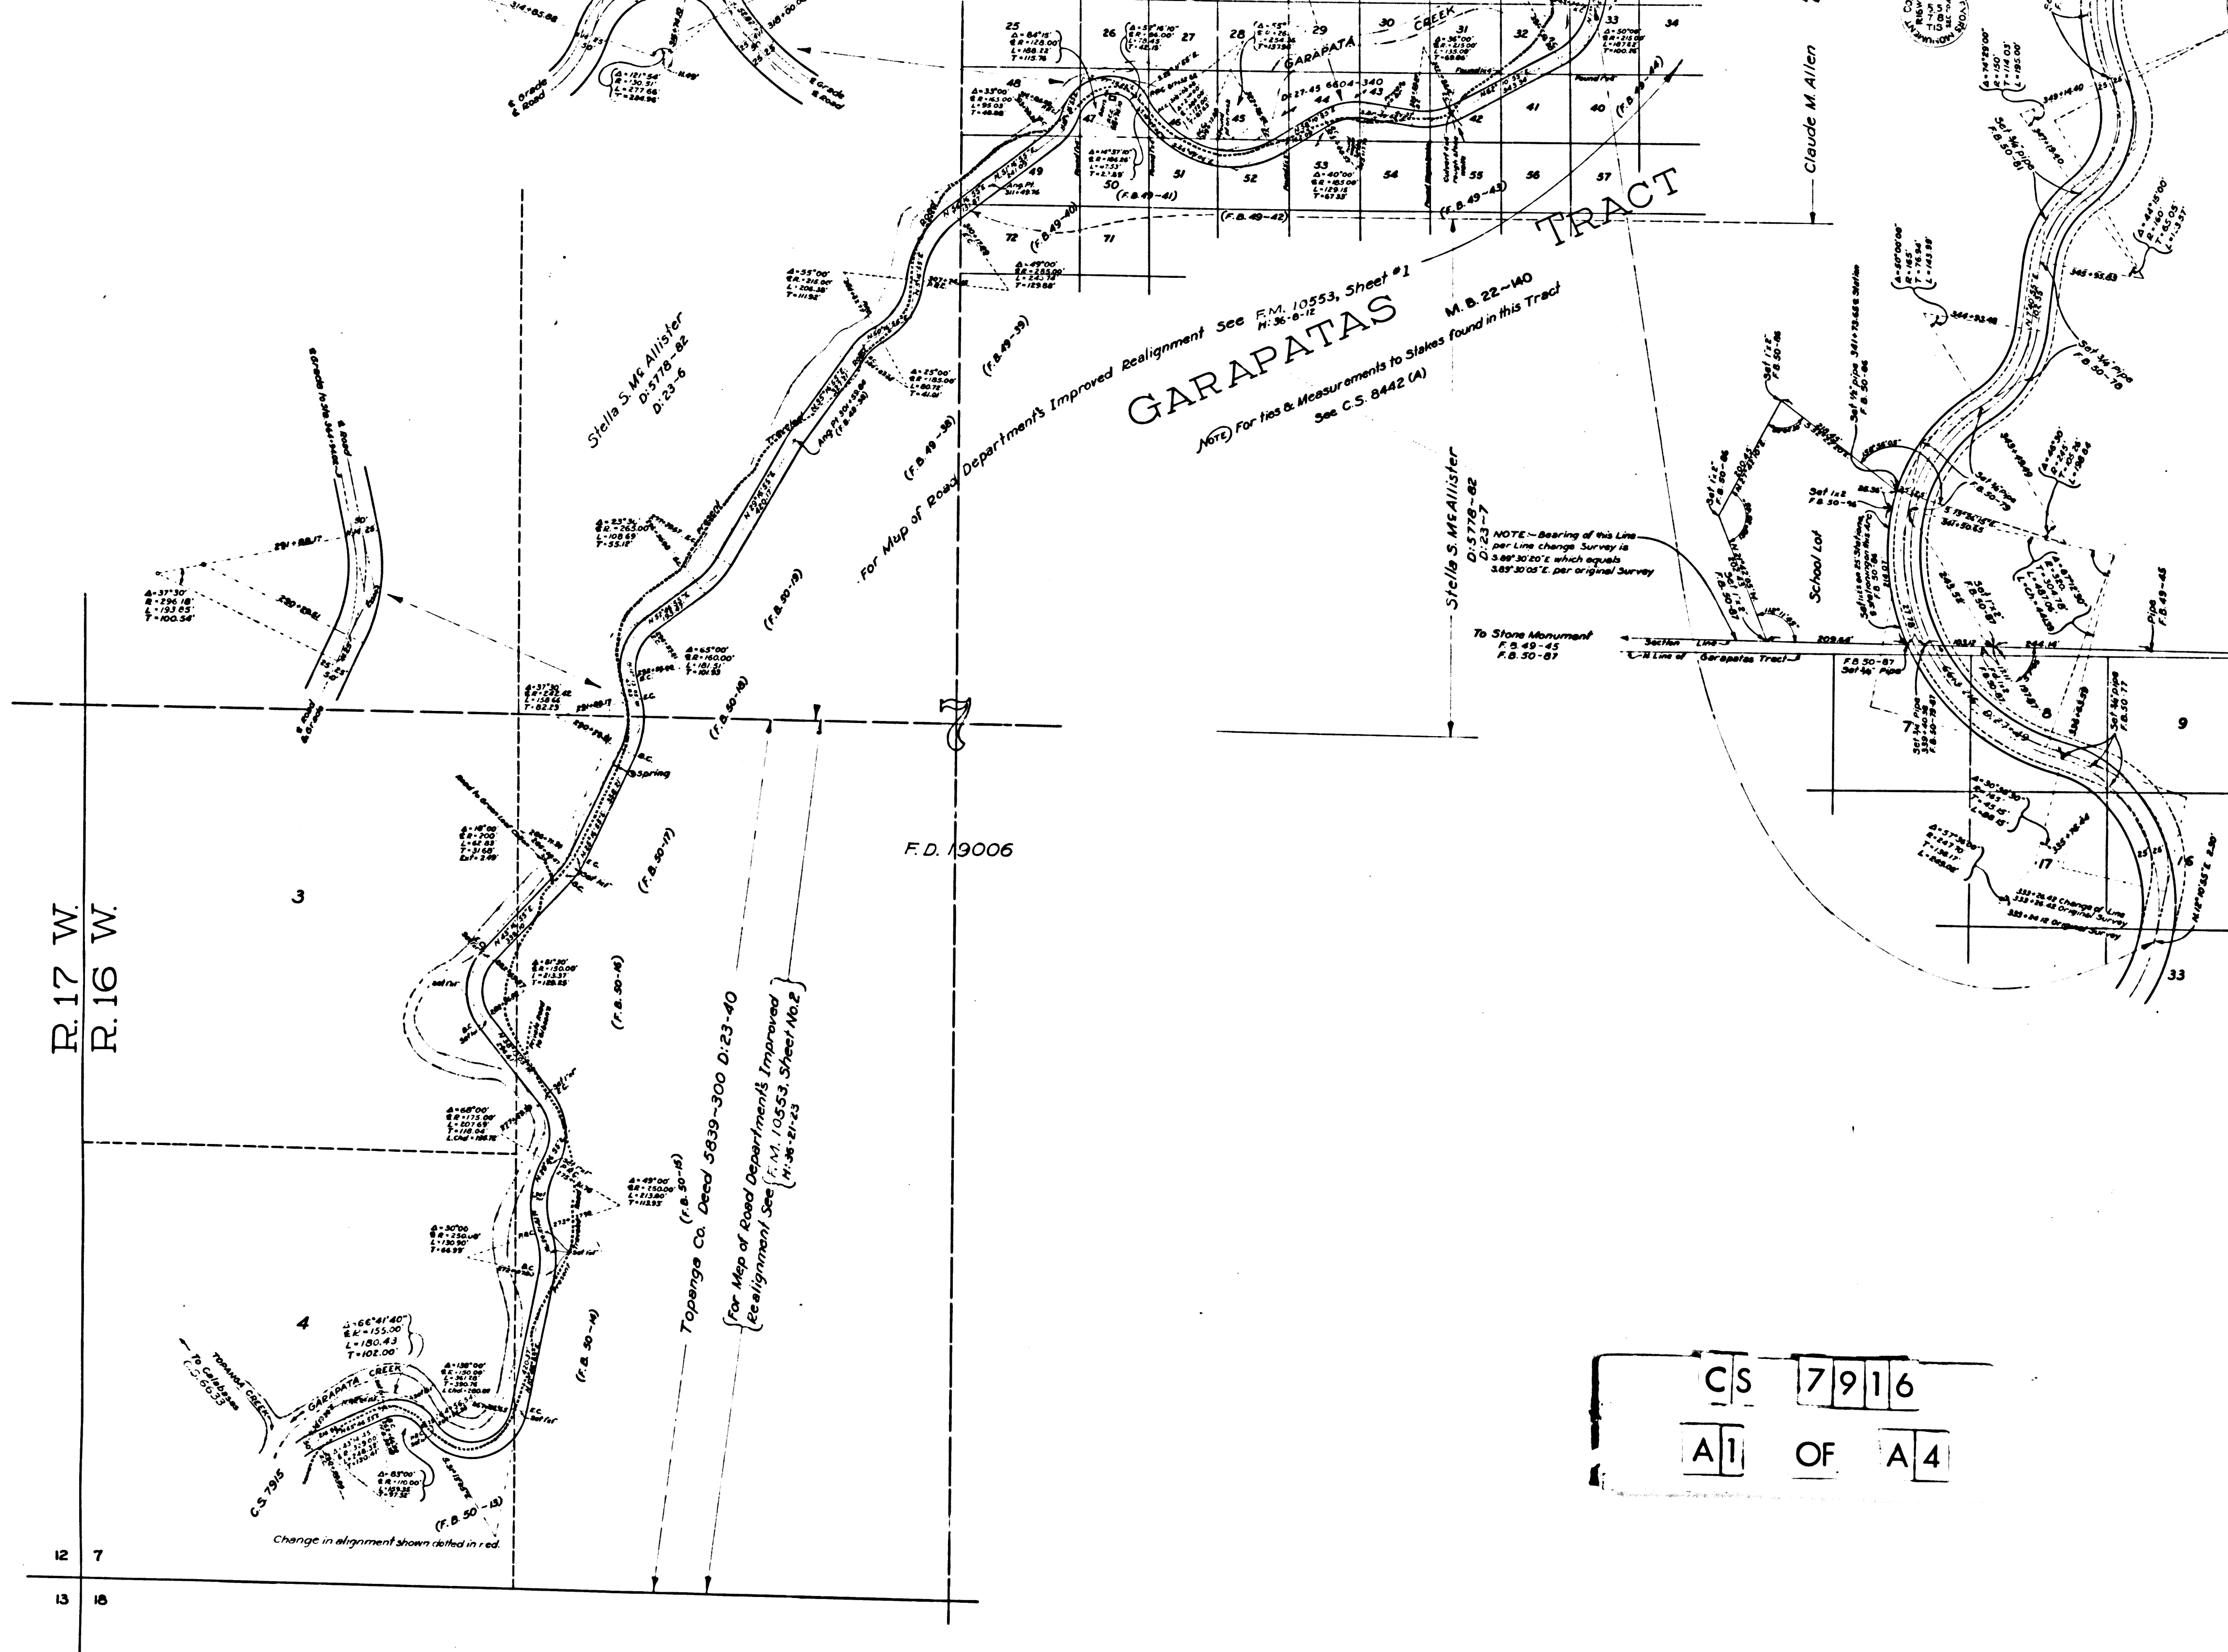

CS 7916
A1 OF A4

MAP OF TOPANGA CAÑON ROAD

BLVD.
FROM TOPANGA P.O. TO SUMMIT, SEC. 30 T. 1 N., R. 16 W.

Dec. 1913

Ivory B. Noble

County Surveyor

Scale: 1 in. = 200 ft.
(Scale map maps ~ 1 in. = 100 ft.)


F.B. 49-38 to 50
F.B. 50-13 to 19
L.B. 70-2 to 38
L.B. 71-2 to 13

Note: Bearings on this map carried from base as noted on C.S. 7915
For profile see C.S. 8433
For cross sections see C.S. 8436
For topography see C.S. 8439

FIELD WORK: Stagger-Bowling
CHECKED BY: Bowles-Wirching

Topanga Canyon Road changed to Topanga Canyon Blvd. D. 49-202

NEG. 12

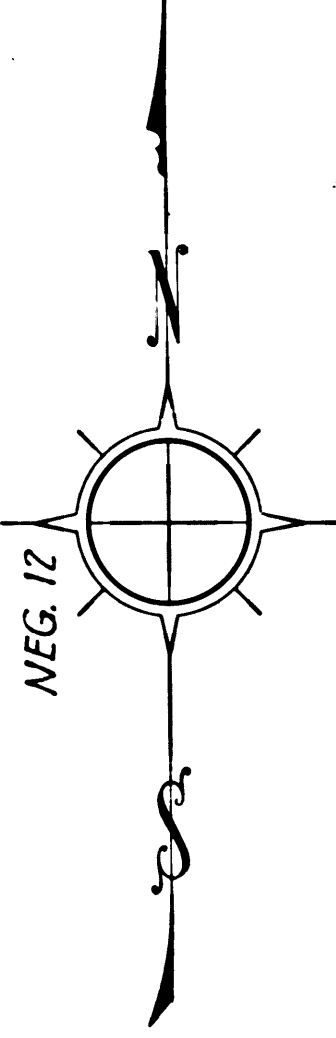

F.D. 9006

CHANGE OF LINE - From Sta. 322+48.18 to Sta. 326+58.07
Surveyed July 1915 See F.B. 50-68, 69
Aug. 4, 1915 - Solid black lines show proposed right of way. Broken black lines show right of way per original deeds.
Scale 1"=100'
Set 3/4" pipe (F.B. 50-60)

Found triangular monument 17 1/2" sphere
N. 1/2 Sec. 13, T. 1 N., R. 16 W.
(C.S. 49-202)

N. Line Sec. 7 - 1

See Marginal Map for School Lot

SEE WORK

CHANGE OF LINE - From Sta. 326+58.07 to Sta. 328+59.17
Surveyed July 1915 See F.B. 50-68, 69
Aug. 4, 1915 - Solid black lines show proposed right of way. Broken black lines show right of way per original deeds.
Scale 1"=100'
Set 3/4" pipe (F.B. 50-60)

For preliminary Loc. & Topography N. of here See C.S. 8439

For Road Department's Improved Realignment see

August Schmidt


D: 5775-110
D: 23-4

August Schmidt
(2,953.30 to 2,955.1174)
11.44' The distance per F.B. 49-45

Claude M. Allen
D: 5707-197
D: 23-2

Friedrich A. Schmidt & Edith Kneen
D: 6626-113 D: 27-25 R. 16 W.
50 Strip in Sec. 3 Sec. 6 T. 1 N., R. 16 W.
as per new alignment

SURVEY OF SCHOOL LOT AND CHANGE OF LINE
Sta. 331+26.42 to Sta. 368+21.97
Surveyed September 1915 See F.B. 50-76-87.
Solid black lines show proposed right of way.
Broken black lines show right of way per original deeds.
Scale 1"=100'
B.M.

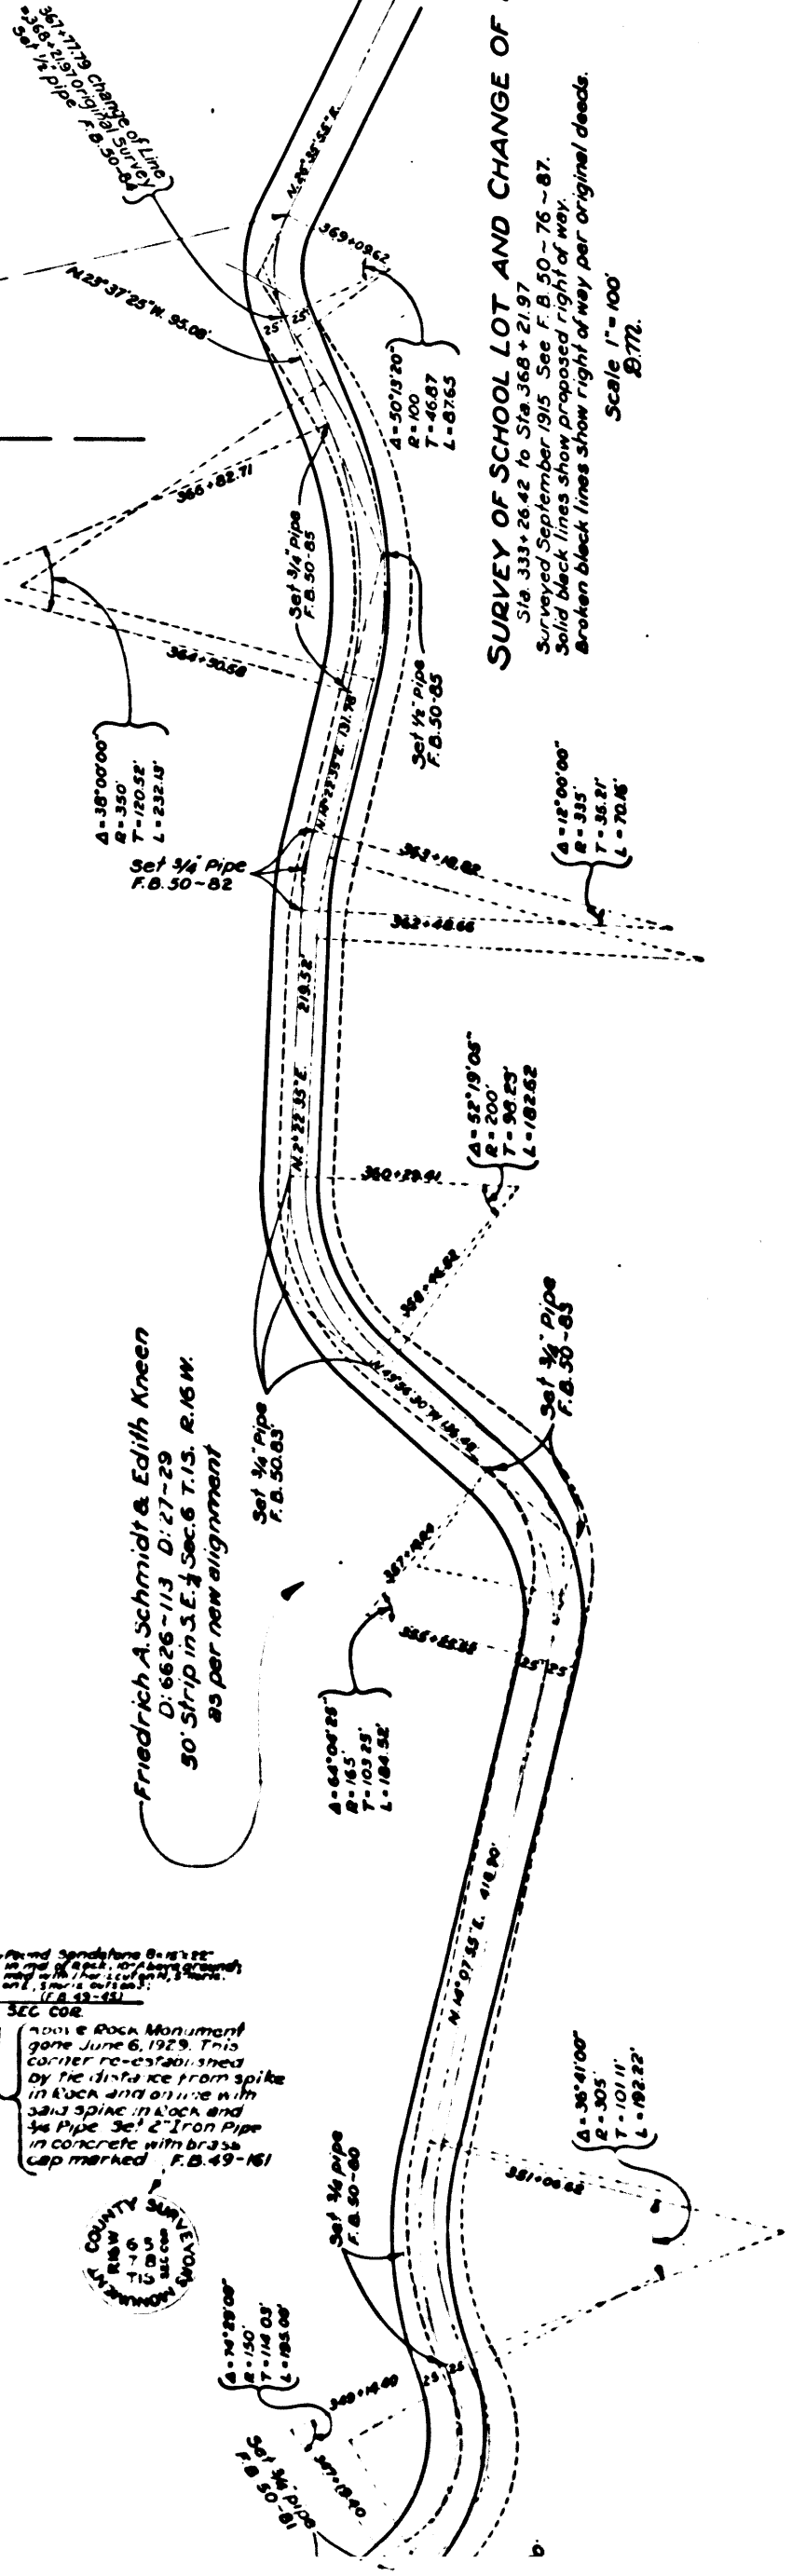

W.

2

