


CS 7928 SHT. 1
A1 OF A3

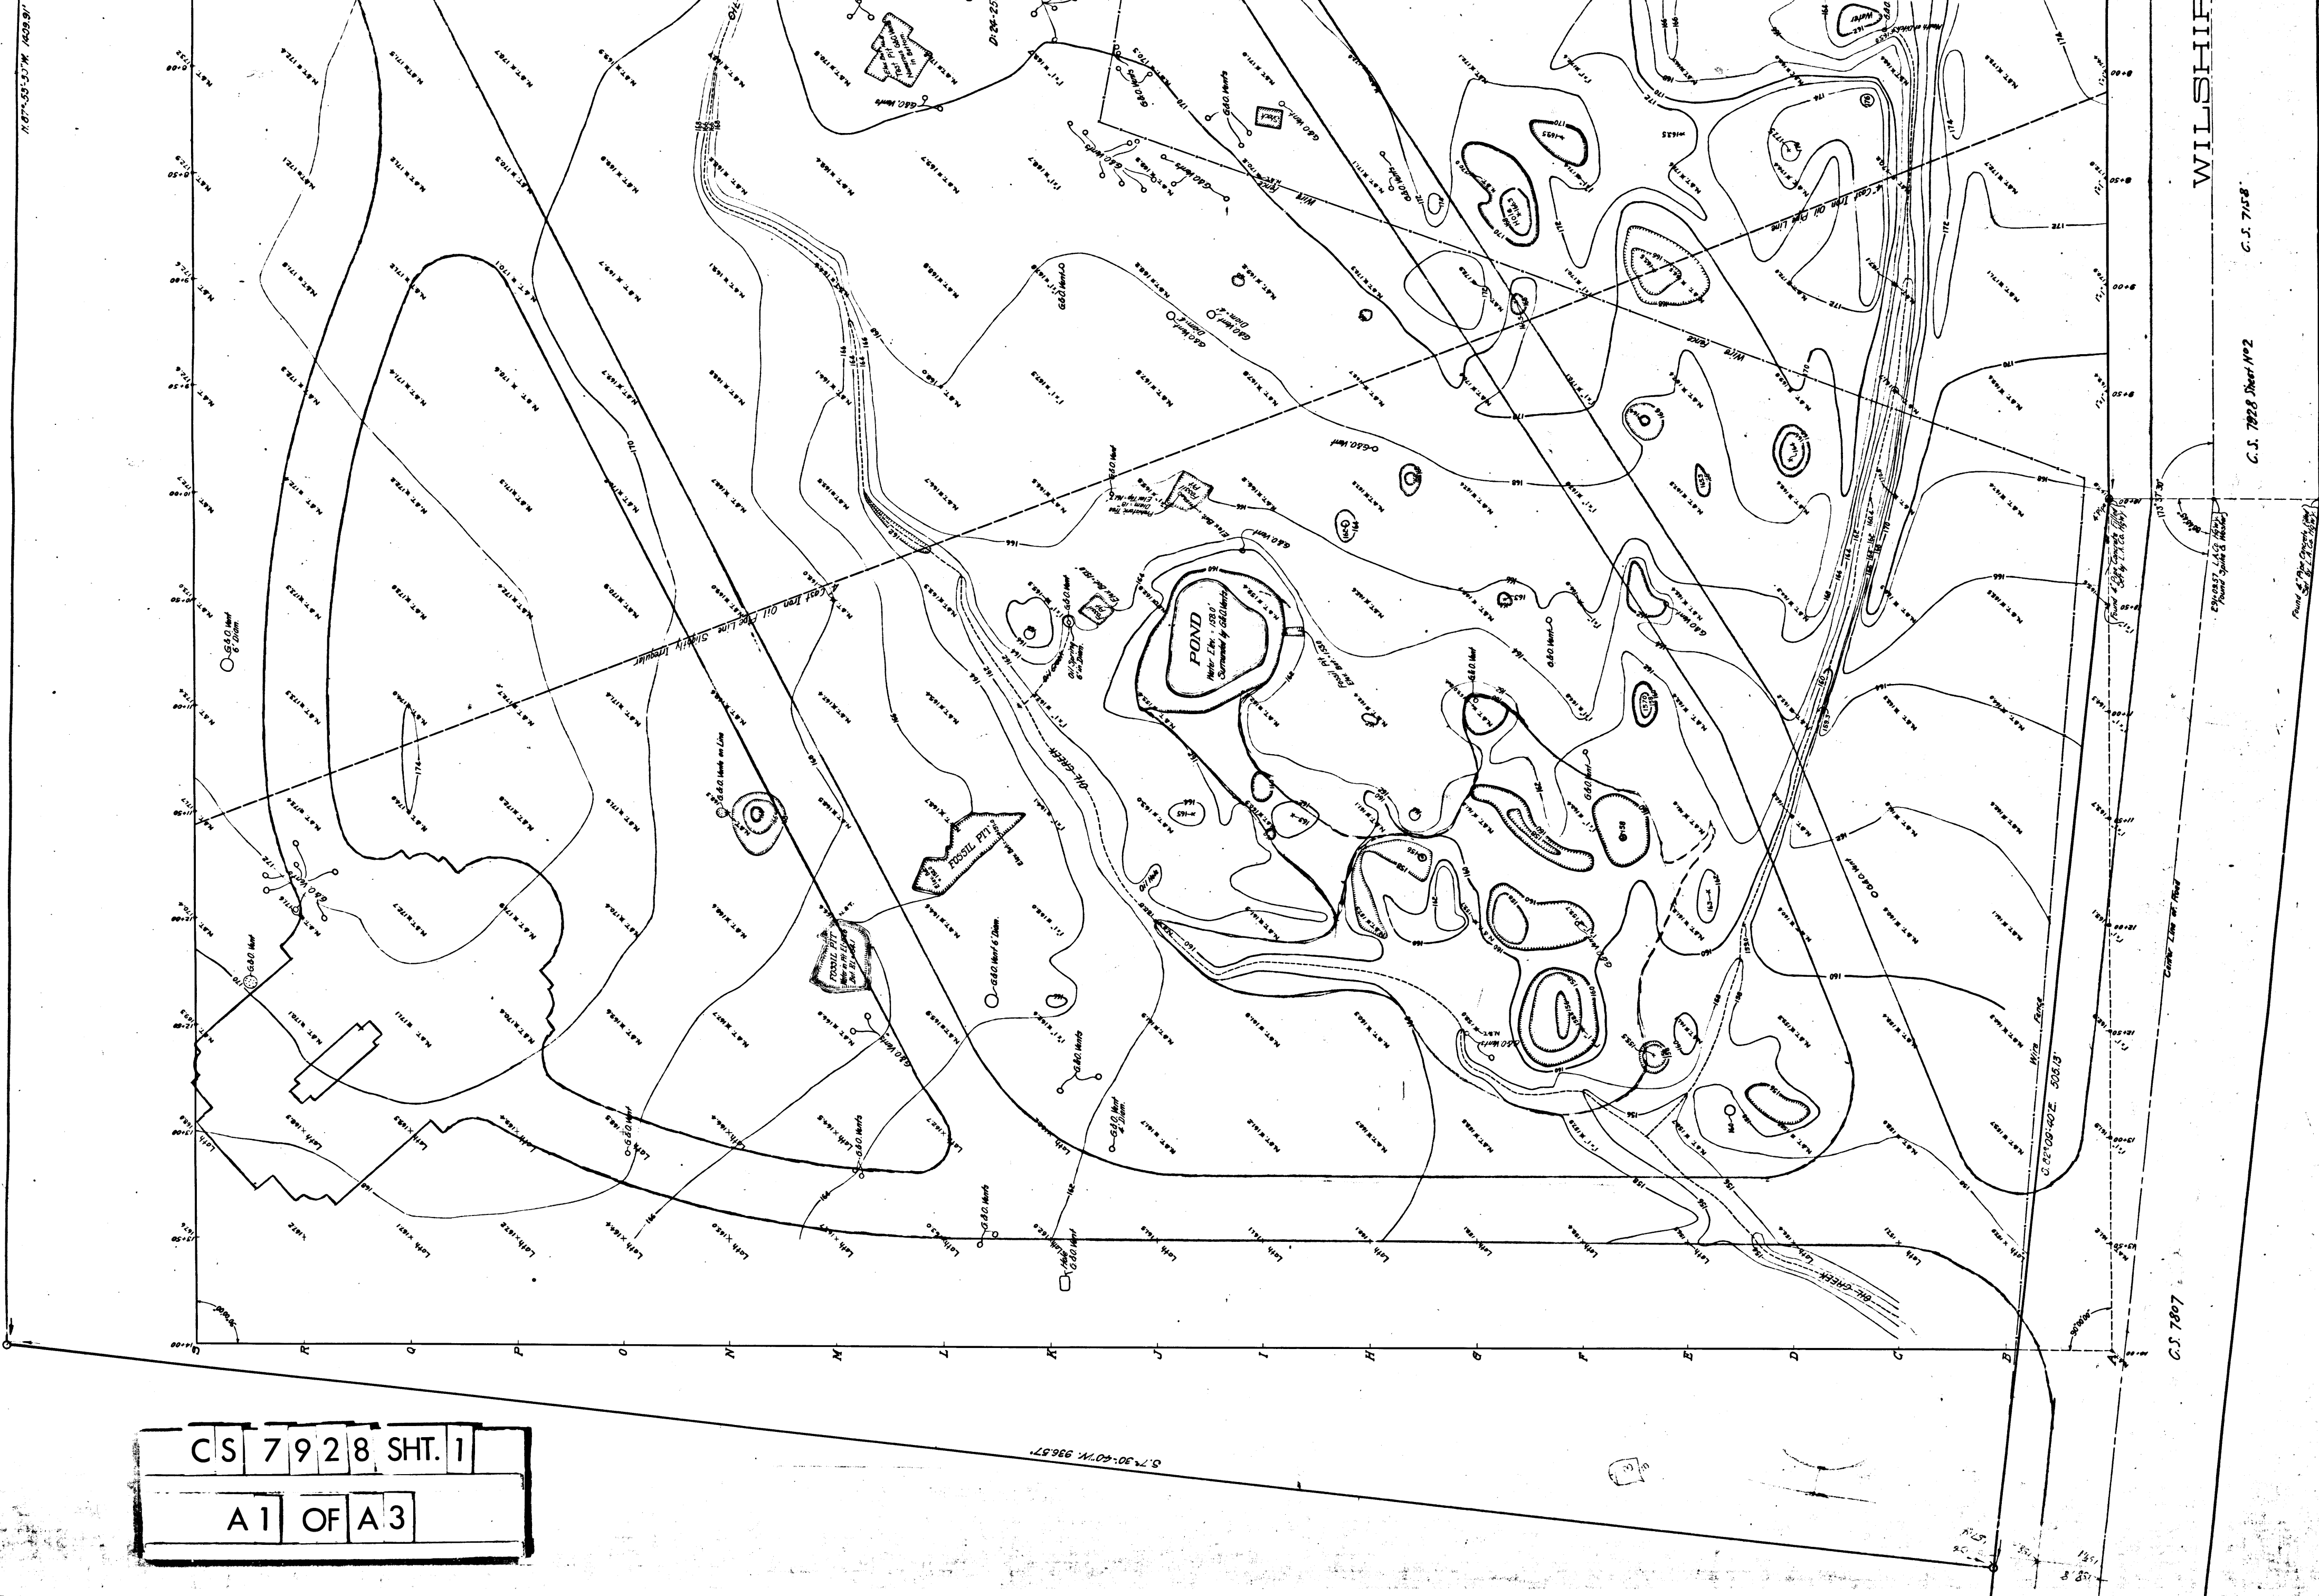


CS 7807

C.S. 7828 Sheet No 2

C.S. 7158

WILSHIRE

167°53'50"W 142°59'31"

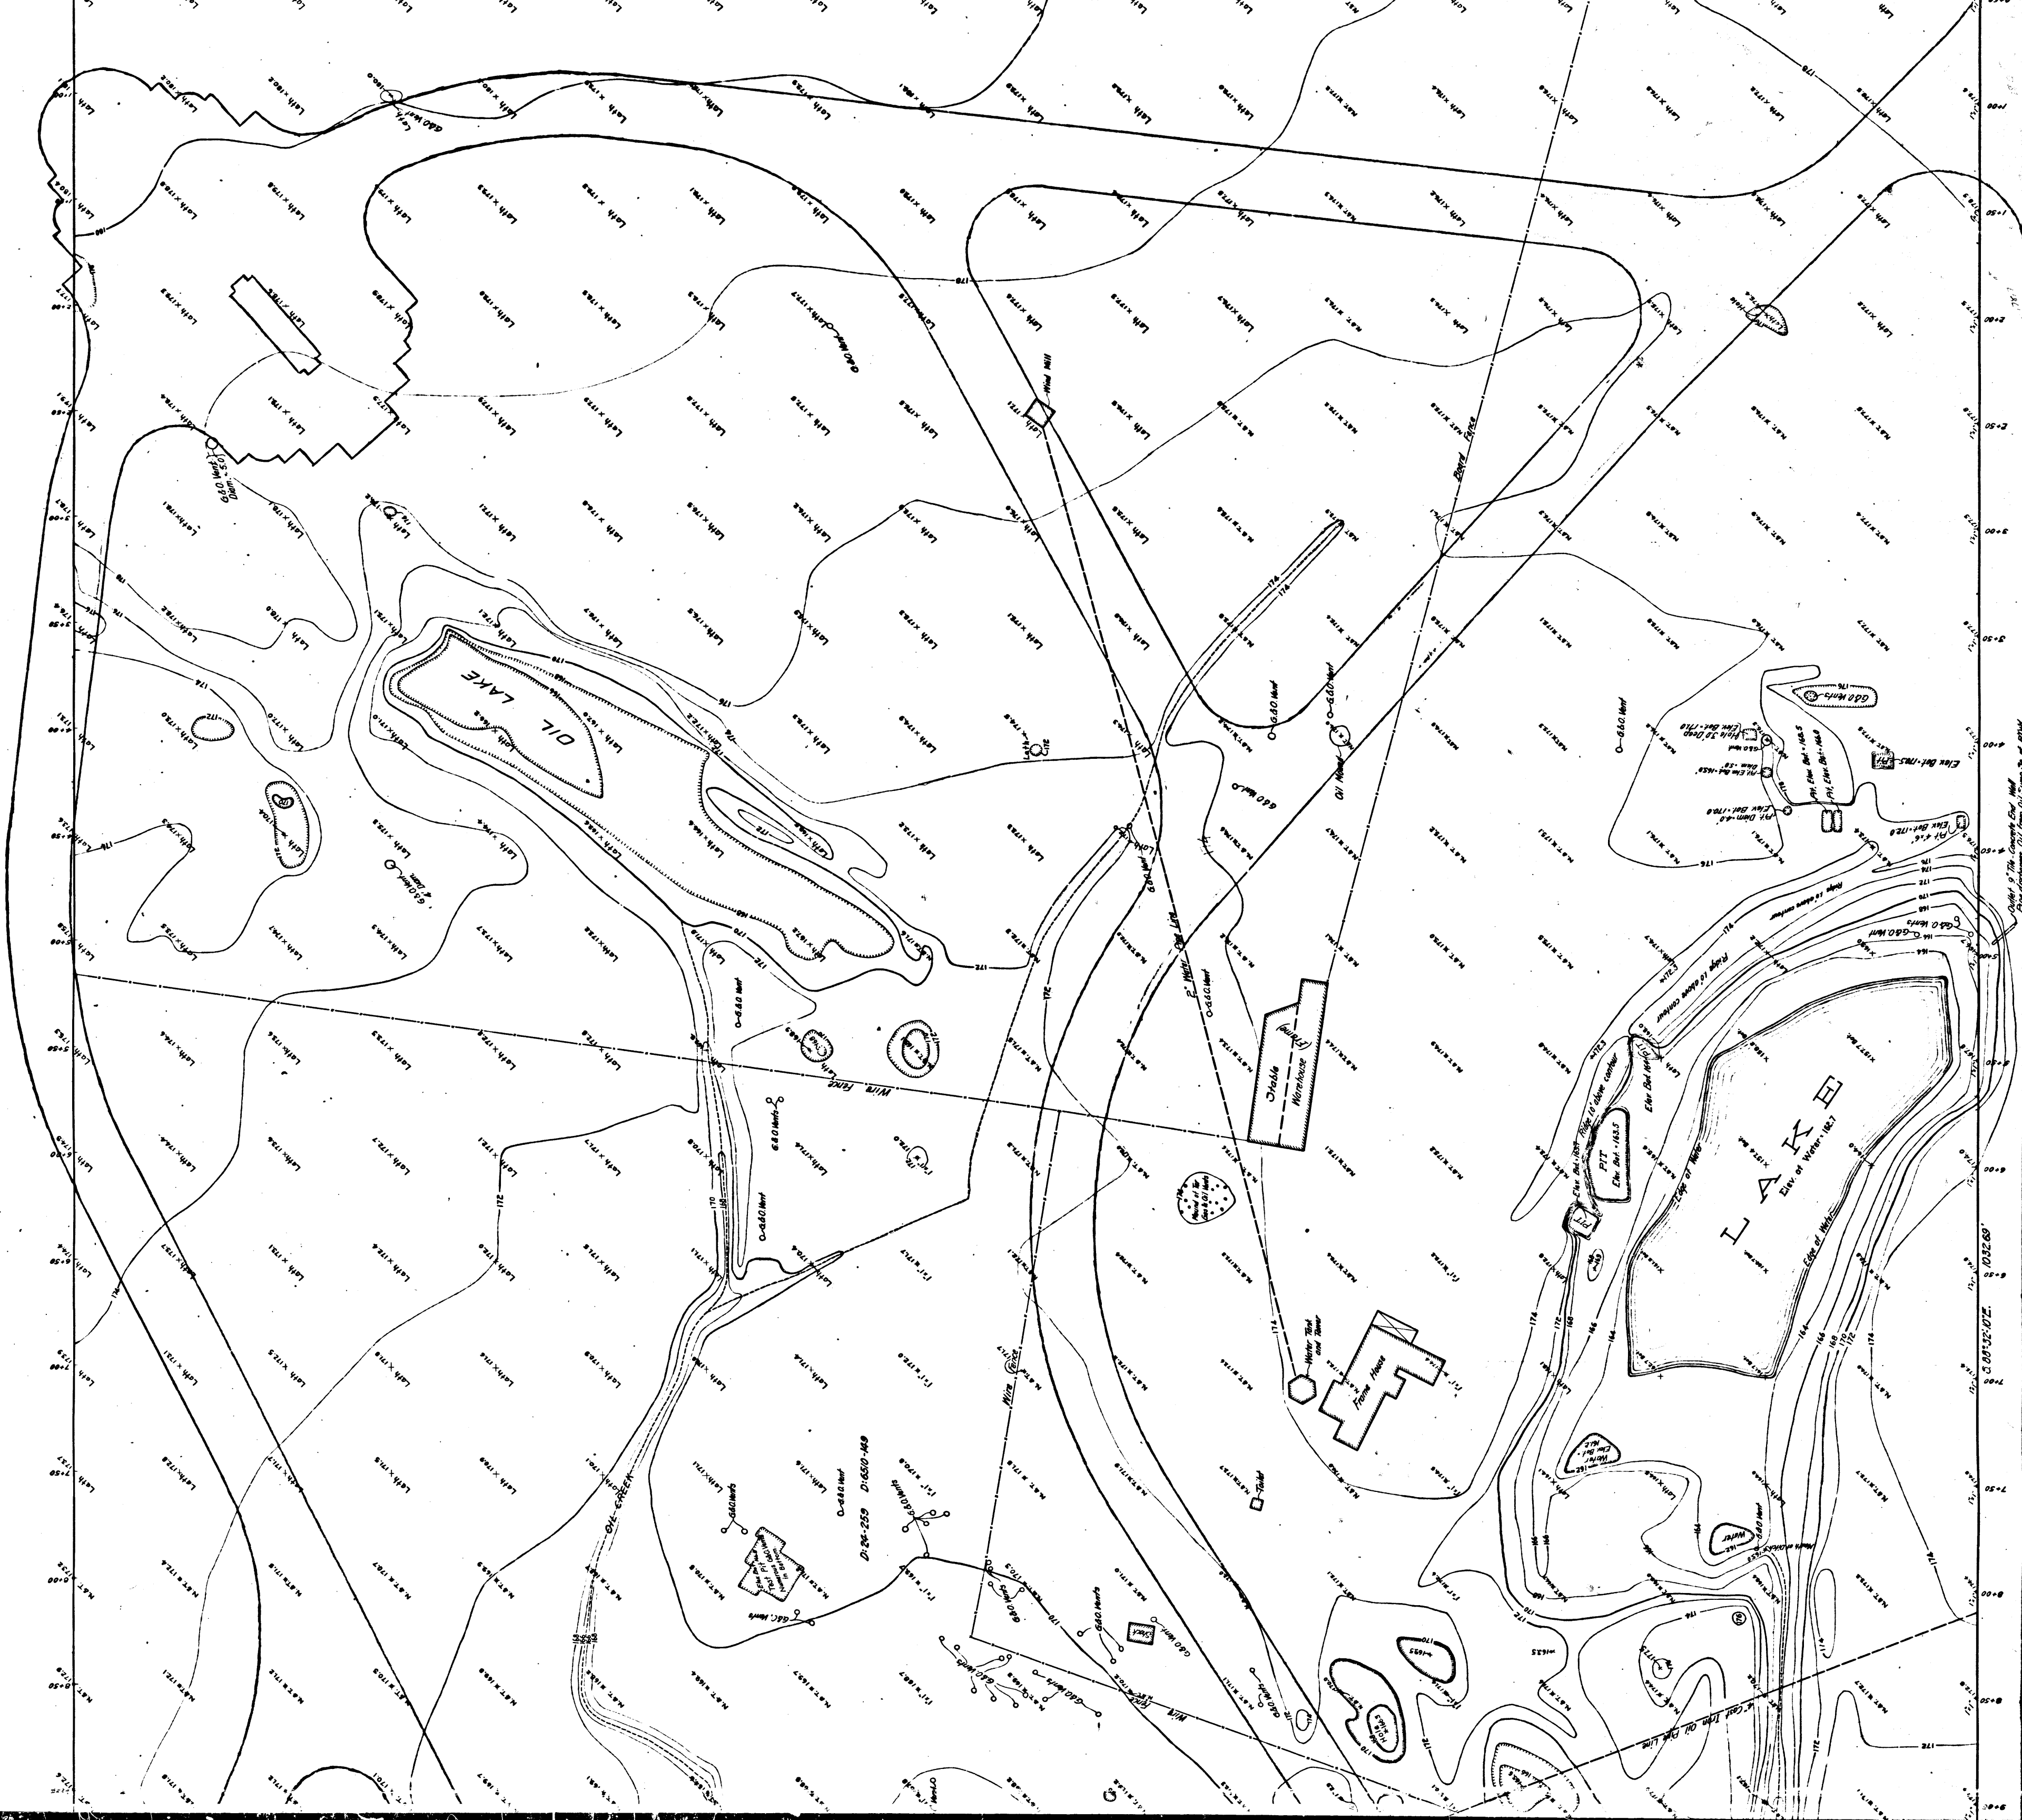

WILSHIRE

BLVD.

G.S. 7148

CS 7928 SHT. 1

A2 OF A3

ASPHALT BEDS — IN THE — RANCHO LA BREA LOCATED ON LAND KNOWN AS THE 'HANCOCK RANCH' LOS ANGELES COUNTY, CALIFORNIA, U.S.A.



EXAMINATIONS UNDER THE DIRECTION OF
F.S. DAGGETT, DIRECTOR OF MUSEUM OF HISTORY, SCIENCE, AND ART,
EXPOSITION PARK, LOS ANGELES, CALIFORNIA.

SURVEYED OCTOBER, 1935, ON ORDER OF THE HON. BOARD OF SUPERVISORS
BY IVORY B. NOBLE, COUNTY SURVEYOR.


SCALE 1 INCH = 30 FEET
FB 40-557076
LB 68-437064
Sue. S.S. 811/6
W.S. 22

LEGEND

Depression Contour	Indicates
Buildings	"
Centre of Creek	"
Power Line	"
Power 220 Volt	"
Gravel Pit	"
Well 8 1/2" Dia.	"
11" Stake Set	"
6 1/2" Stake	"
+ NAT	"
+ 1/2"	"

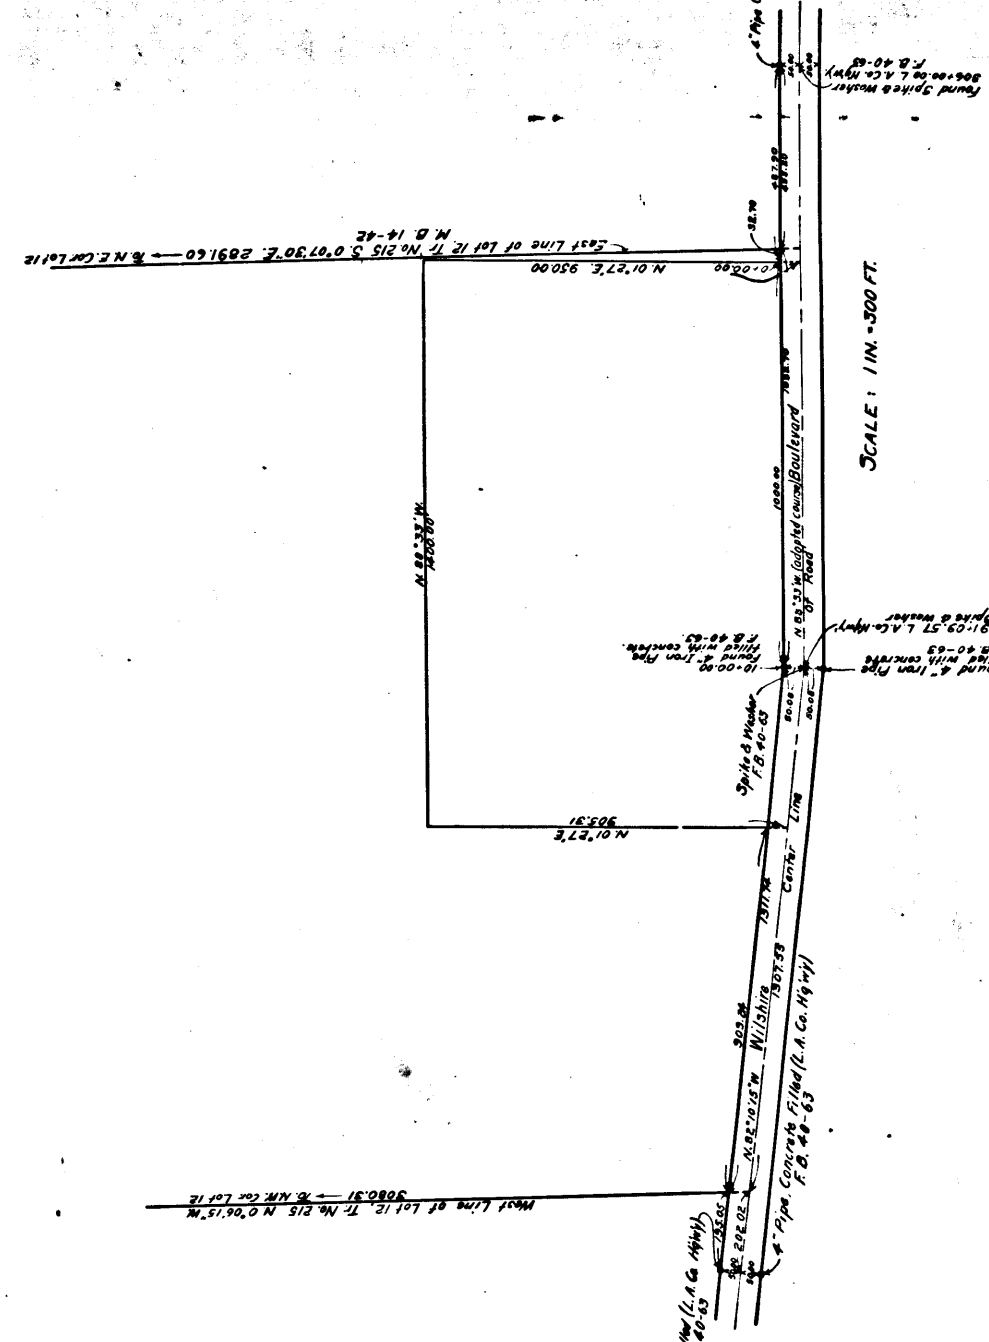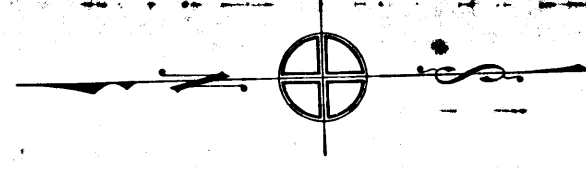

SCALE 1 INCH = 300 FEET

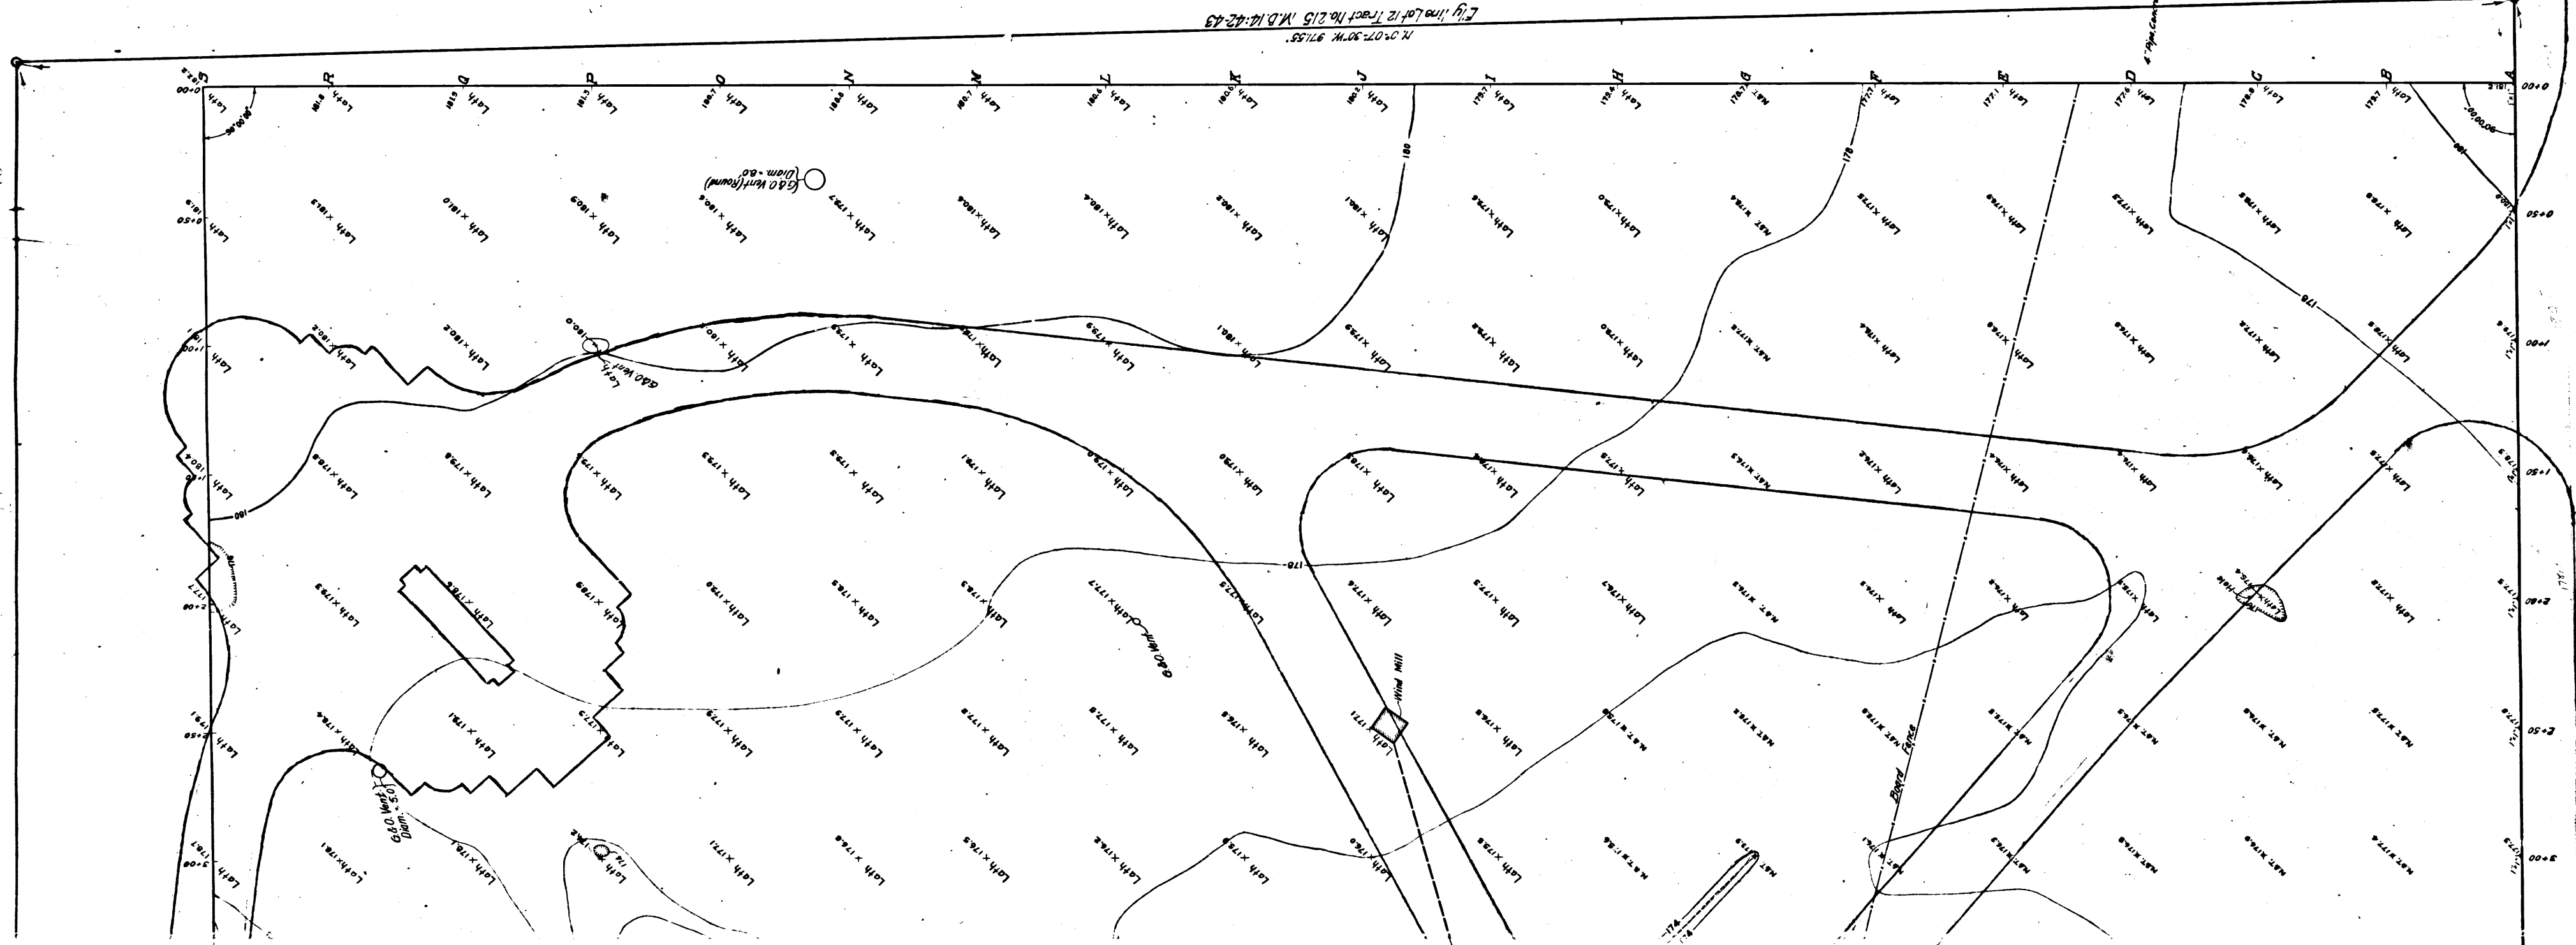

BLVD.

CS 7928 SHT. 1

A3 OF A3