


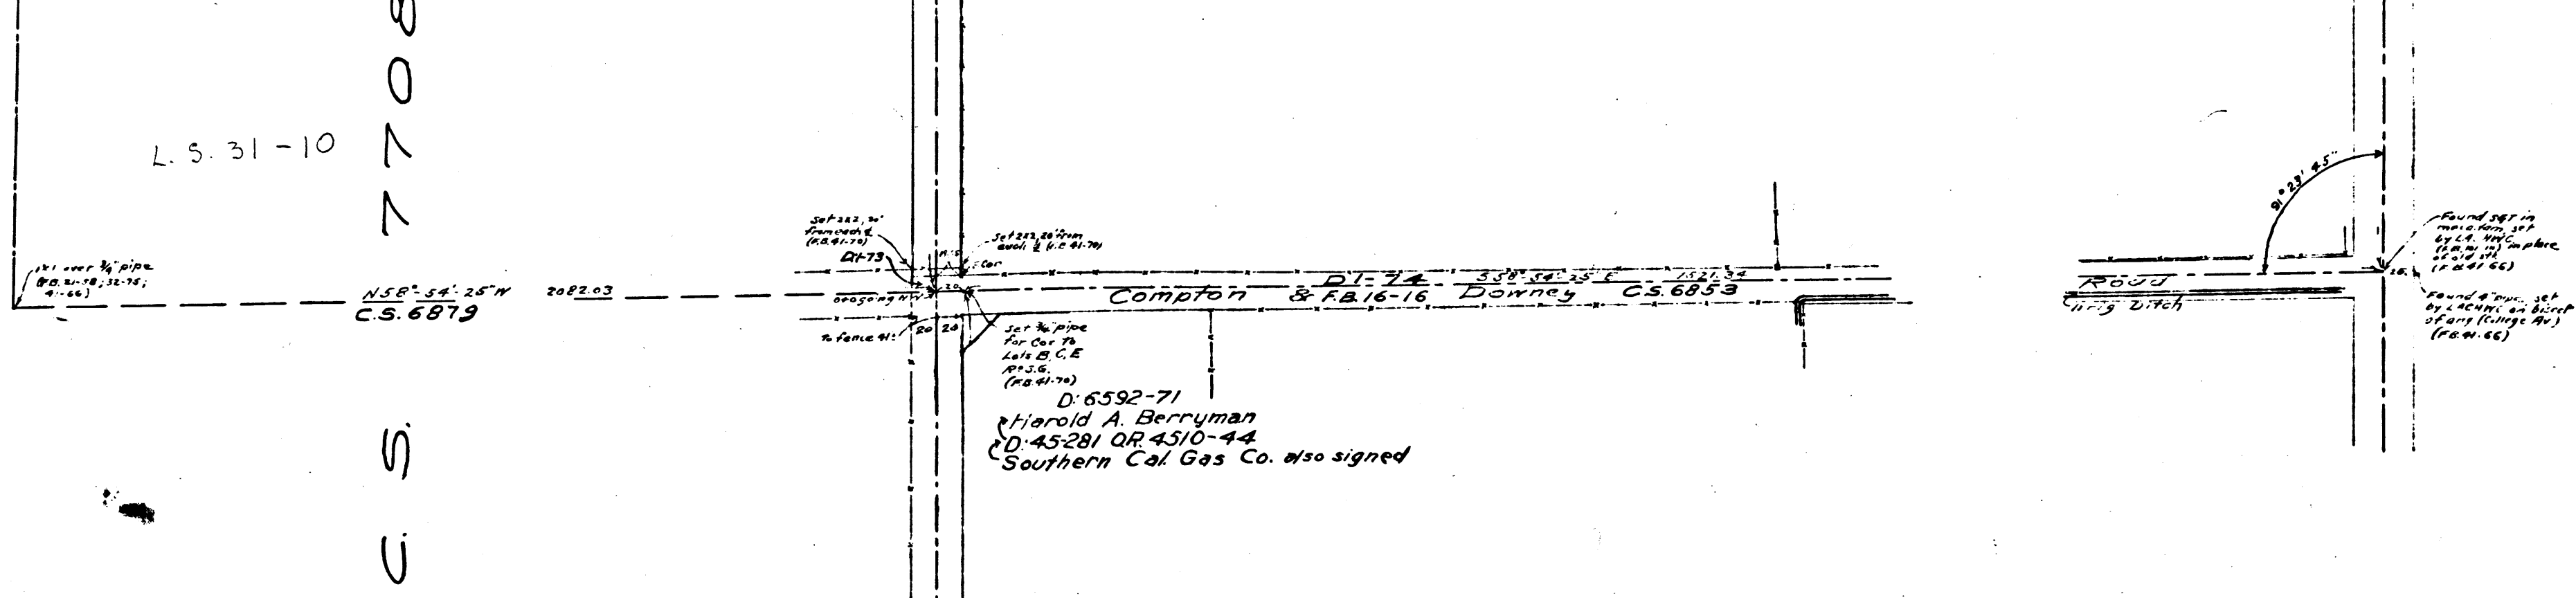

R. SANTA

GERTRUDES

C  
C.S. 7040  
• 3531  
• 3460

Compton & Downey Rd.  
C.S. 7576  
C.S. 7064

CS 7943  
A 1 OF A 5

MAP OF  
RIVES AVENUE

FROM COUNTY FARM NORTHERLY TO S.P. R.R.

COUNTY SURVEYORS MAP NO. 7943  
Ivory B. Noble County Surveyor

March 1914

Scale: 1 inch = 100 feet  
FB. 41-66-71  
FIELD WORK STEPPS  
OFFICE WORK WHEELS  
CHECKED BY JONES

Note: Base of bearings is same as that of C.S. 7576  
Stewart & Gray Rd. changed to Cole St. D. 49-42 R.B. 41-223

INDEX 32

NEG. 63

FM 12298

FM 17045

N 32° 48' 45" E (L.A. 22° 42' 30" E C.S. 7529) N 32° 48' 45" E (L.A. 22° 42' 30" E C.S. 7529)

C.S. 7529 C.S. 6879

C.S. 7583

1/2" pipe (R.B. 3273)

L.S. 31-10

708 (cont 4)

B

FM 15313

L.A. Eucalyptus Co.

N 31° 20' 15" E 203.07 D 6030-285

N 32° 48' 45" E 1203.07 D 6030-285

Jos. Quill

Thos. R. Bogley

Set 112 on f. line (R.B. 40.6) (R.B. 41.67) For line of 24

Int 7 7' 15" 15216 MB 317-47

ORD 2433-263

ORD 2433-261

Lot 24 Tract 13091 MB 317-14-12

Ref. to Catastrophic Map E7-B-241

Set 112 on f. line (R.B. 40.6) (R.B. 41.67) For line of 24

Found 543 on f. line of angle (R.B. 41.76)

D.M. 3329-44

|    |   |    |   |   |
|----|---|----|---|---|
| CS | 7 | 9  | 4 | 3 |
| A  | 2 | OF | A | 5 |

College

FM 17676 D:17-109

Ave. D:13-12

D:17-138 F.M. 17676

Found 543 in MB 317-14-12 by L.A. H.C. (R.B. 41.76) (R.B. 41.66)





$150^{\circ} 54' 20''$  E.  $(= 129^{\circ} 55' 09''$  E.  $\pm 0.577108)$   $2360.80$   $153^{\circ} 12' 00''$  E.  $(= 143^{\circ} 12' 09''$  E.  $\pm 0.57708)$

Mark & Tony, Joseph Mandala

ME. 185-45

Rufus F. Taylor

TF. No.  
Jno. W. S.  
M. B. 35-

Henry J. Giandoni.

Tr. No. 100. W.S.

M.B. 357-

TRACT  
N<sup>o</sup> 902

M.B. 20-173

C.S. 6797 Ave.

Found 2 x 2 in old  
R.W. Hub. (L.A. H.W.C.  
F.B. 41-71; F.B. 101-55)



|    |    |    |   |   |
|----|----|----|---|---|
| CS | 7  | 9  | 4 | 3 |
| A5 | OF | A5 |   |   |

